




Single Span with Bank Seat Abutments

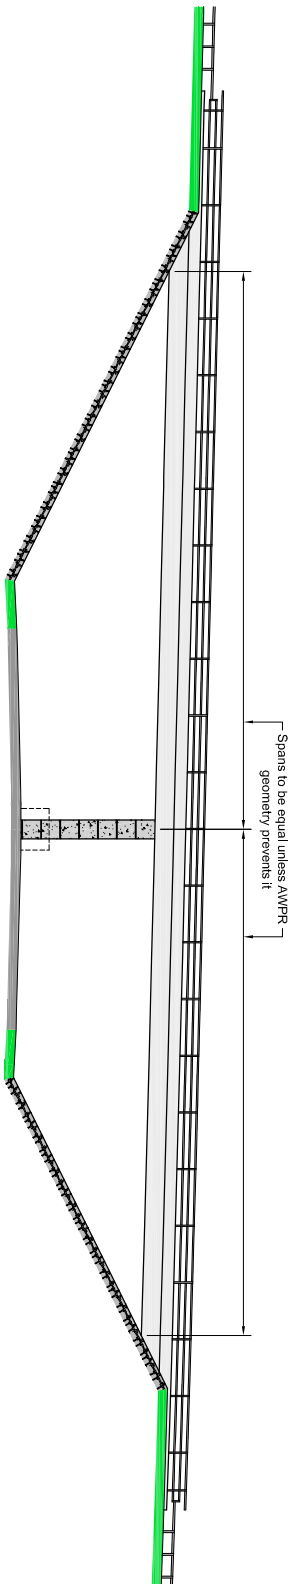


Two Span with Bank Seat Abutments

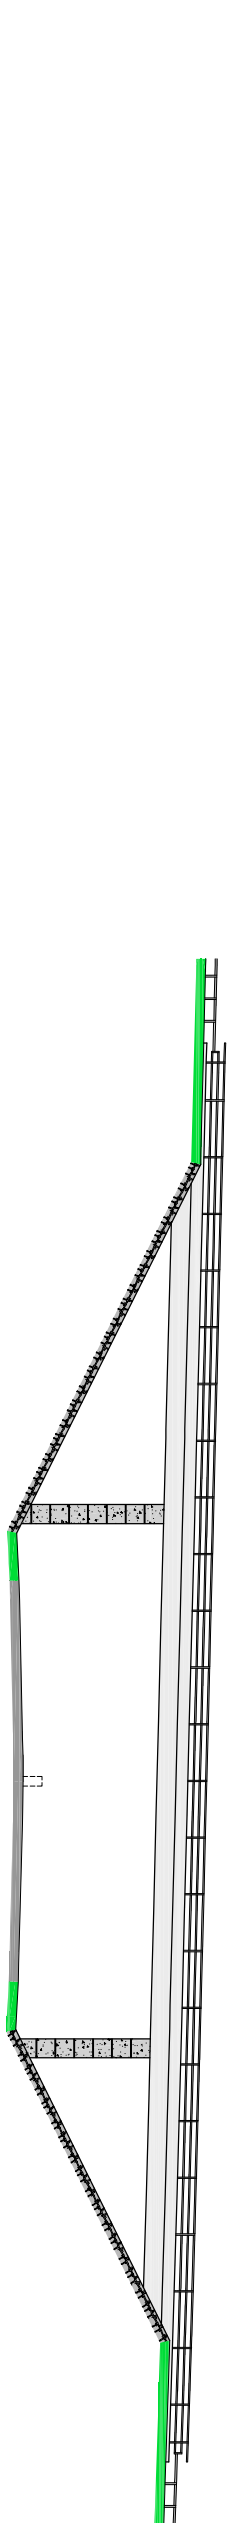


Three Span with Bank Seat Abutments

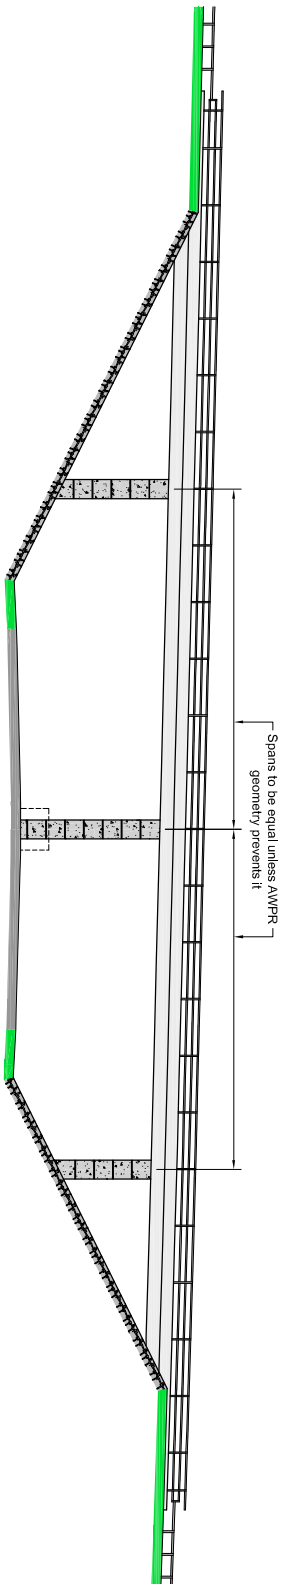

Four Span with Bank Seat Abutments

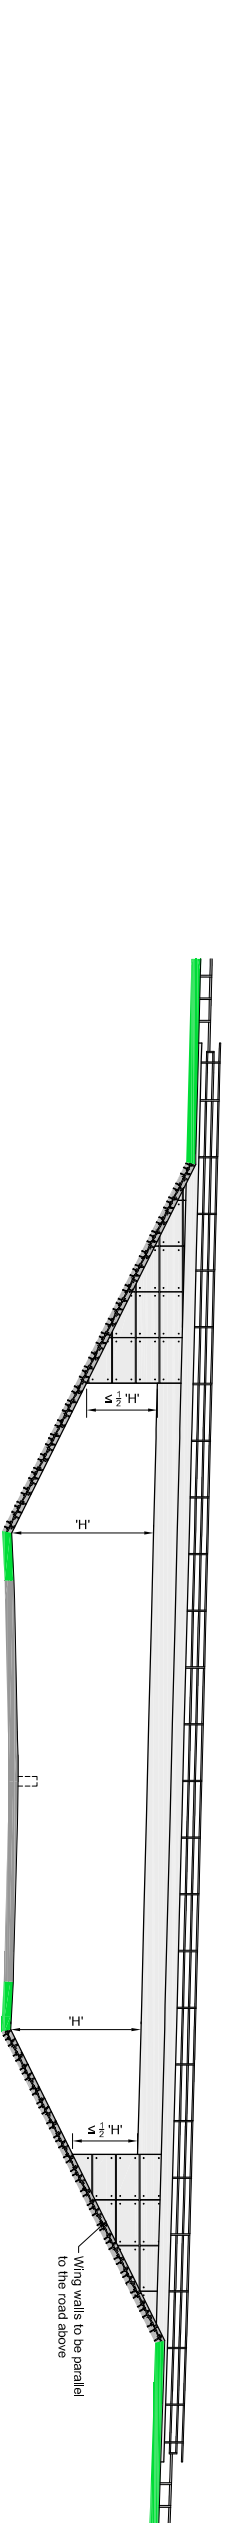

Single Span with No Greater Than Half Height Abutments

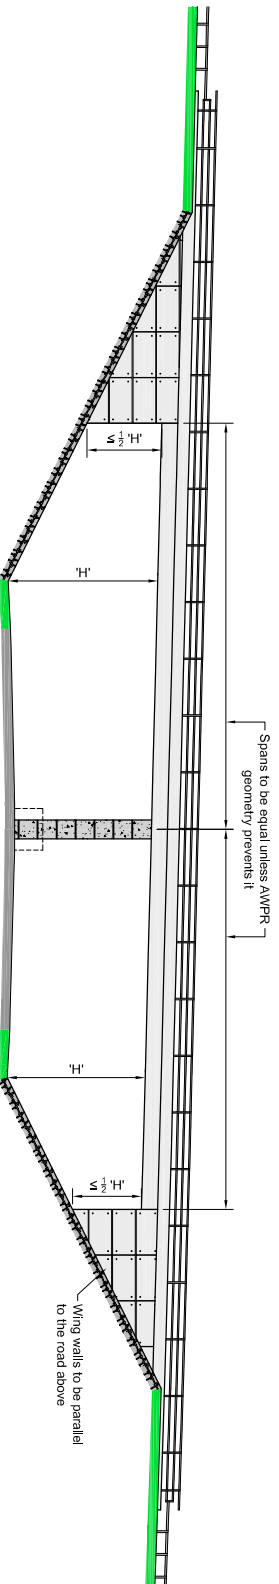

Two Span with No Greater Than Half Height Abutments

Rev	Rev. Date	First Issue	MM	CC	CC	DS
0	April 2013	Purpose of revision				

JACOBS
 65 Burnhall St, Glasgow, G2 7HX
 Tel: +44(0)141 206 4000
 www.jacobs.com

Aberdeen Western Peripheral Route
 Balnmedie-Tipperary

Drawing title
OVERBRIDGES
ACCEPTABLE FORMS
SHEET 1 OF 2

FOR DIALOGUE

Scale	AS SHOWN @ A1	DO NOT SCALE
Jacobs No.	B1033200	
Drawing number	B1033200/CD/DEF/ST/001	
Rev	0	

This drawing is not to be used in whole or part other than for the intended purpose and project as defined on this drawing. Refer to the contract for full terms and conditions.