




Rectilinear Panels Finish
 Scale 1:20

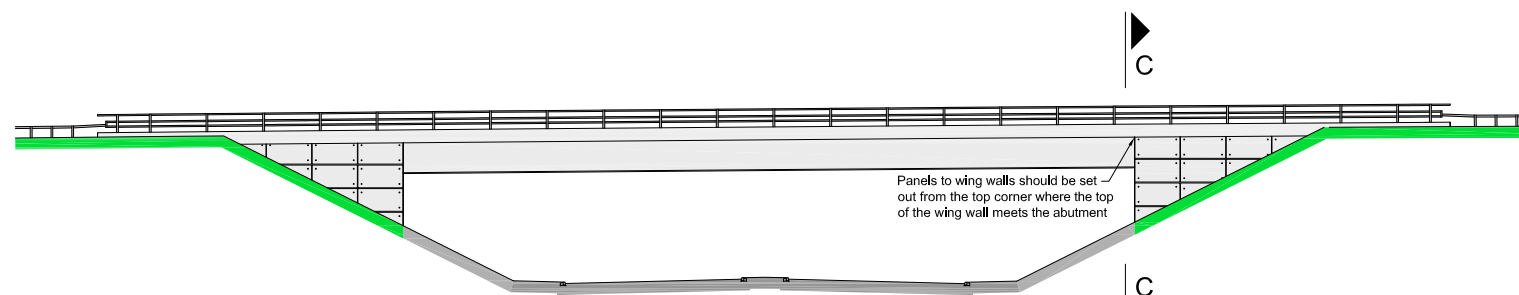


**Underbridges/Underpasses
 with Panel Setting Out**

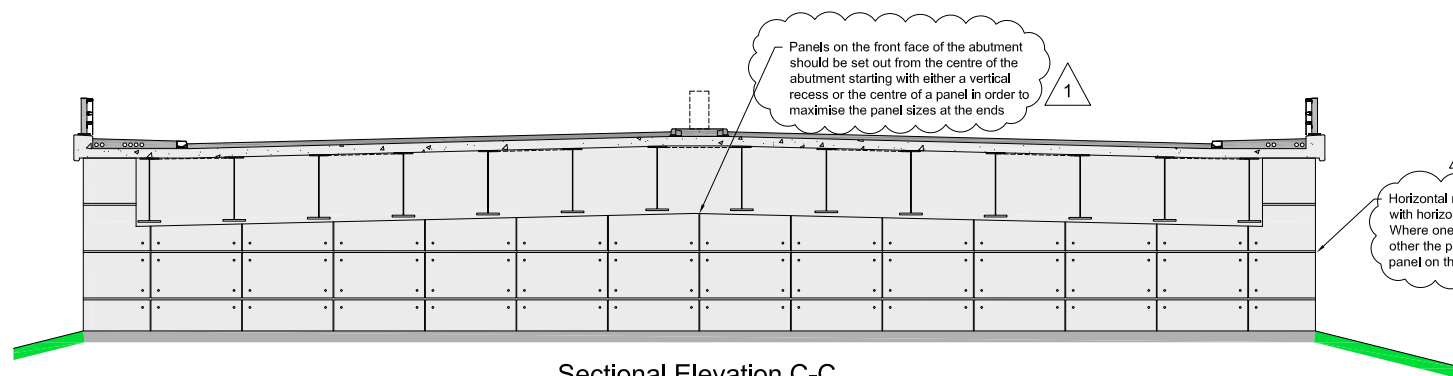


Sectional Elevation C-C

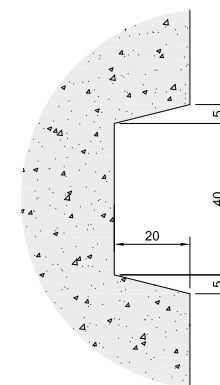


Section A-A
 Scale 1:1

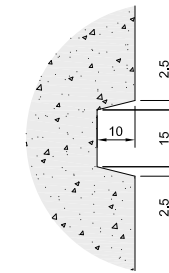

Section B-B
 Scale 1:1

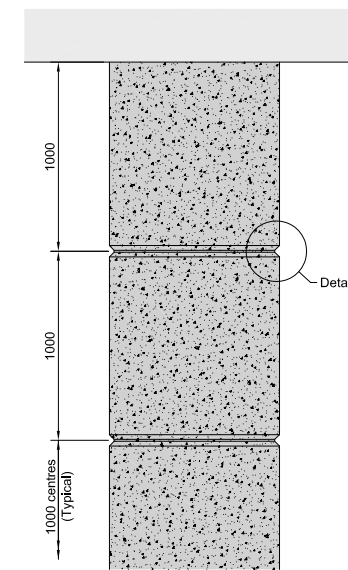

**Recessed Joints to
 Overbridge Piers**
 Scale 1:20

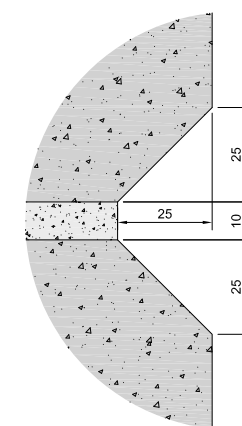

Detail 1
 Scale 1:1

Notes :
 1. All dimensions are in millimetres unless noted otherwise.

1	12/03/2014	Notes amended	BA	DG	DG	JML
0	April 2013	First Issue	NM	CC	CC	DG
Rev	Rev. Date	Purpose of revision	Drawn	Checked	Rev'd	Apprv'd

JACOBS
 95 Bothwell St, Glasgow, G2 7HX
 Tel:+44(0)141 243 8000 Fax:+44(0)141 226 3109
 www.jacobs.com

Aberdeen Western Peripheral Route
 Balmedie-Tipperty

Drawing title
**CONCRETE PATTERNED
 PROFILE FINISHES**

Drawing status
FOR DIALOGUE

Scale AS SHOWN @ A1 DO NOT SCALE

Jacobs No. 0010332
 Drawing number **B1033200/CD/DEF/ST/003** Rev **1**

This drawing is not to be used in whole or part other than for the intended purpose and project as defined on this drawing. Refer to the contract for full terms and conditions.