




Typical Plan on Overbridge Stone Masonry Apron (Half Height Abutment)
 Scale 1:100

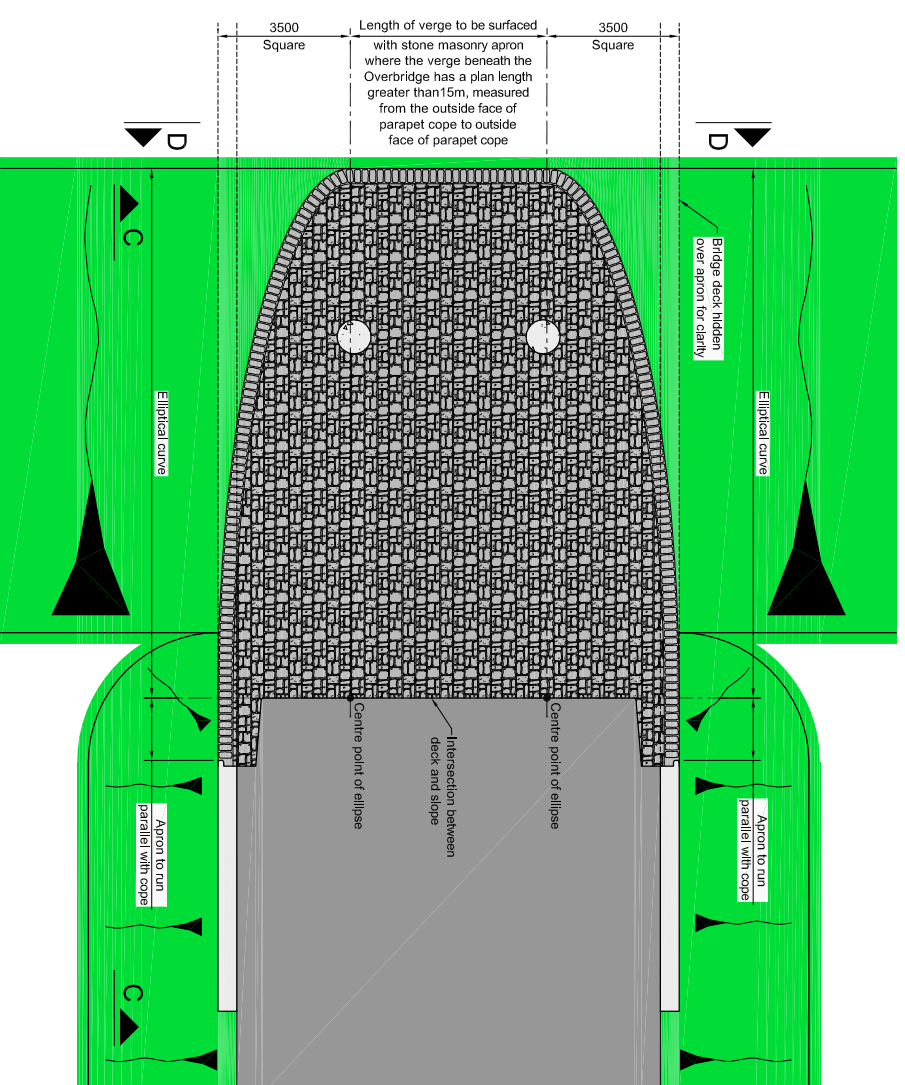


Typical Plan on Overbridge Stone Masonry Apron (Bankseat Abutment)
 Scale 1:100

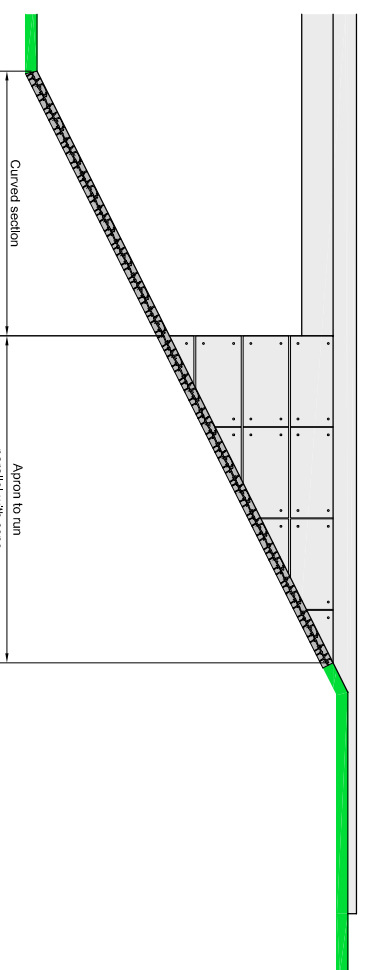


Elevation A-A
 Scale 1:100

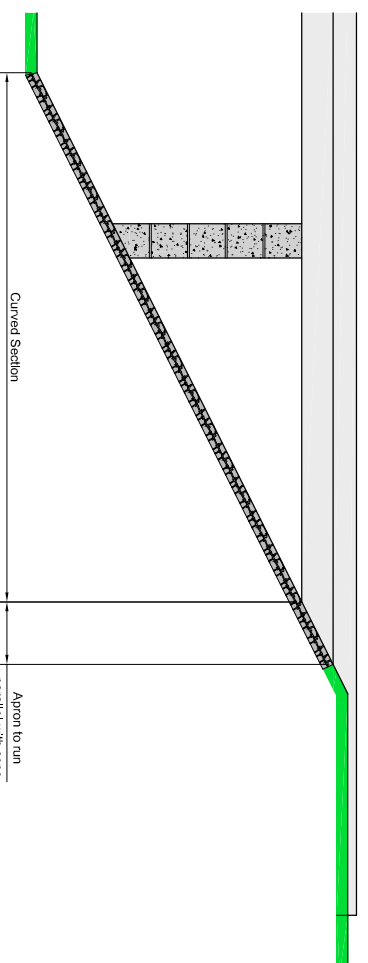

Elevation C-C
 Scale 1:100

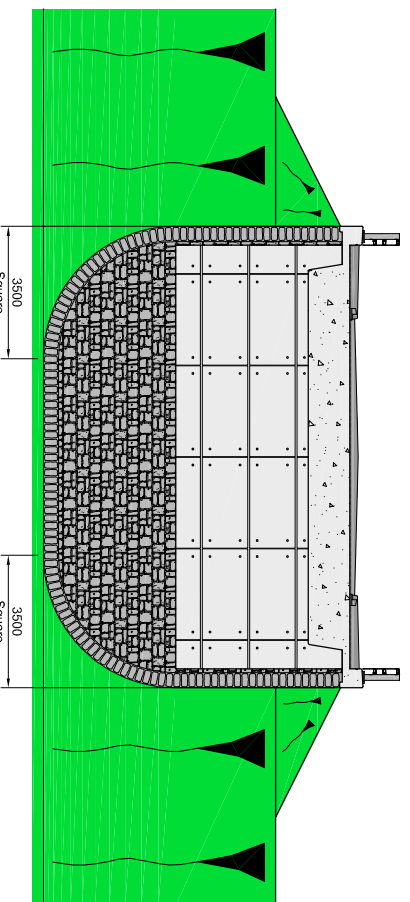

Sectional Elevation B-B
 Scale 1:100

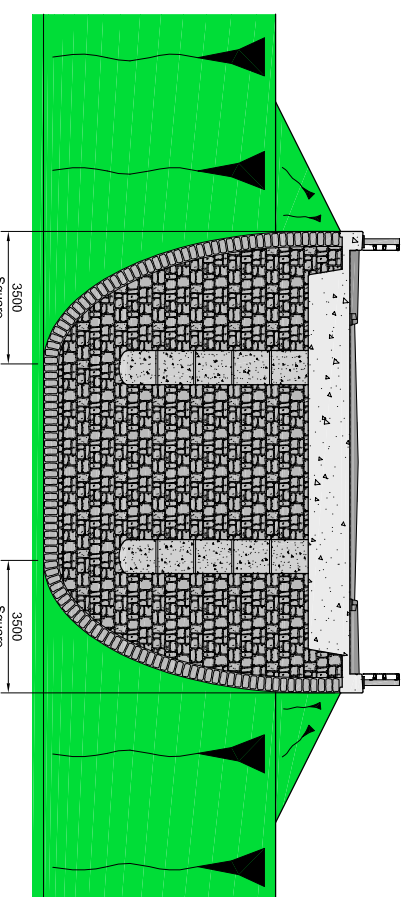

Sectional Elevation D-D
 Scale 1:100

Notes :
 1. All dimensions are in millimetres unless noted otherwise.

Rev	Rev. Date	Purpose of revision	Drawn	Checked	Rev'd	Appr'd
0	April 2013	First Issue				

JACOBS
 60 Berrima St, Glasgow, G2 7HX
 Tel: +44(0)141 206 2000
 www.jacobs.com

Aberdeen Western Peripheral Route
 Balmedie-Tipperary

Drawing title
OVERBRIDGE
STONE MASONRY APRON

FOR DIALOGUE
 DO NOT SCALE

Scale	AS SHOWN @ A1	DO NOT SCALE
Jacobs No.	0010332	
Drawing number	B1033200/CD/DEF/ST/004	
Rev	0	

This drawing is not to be used in whole or part other than for the intended purpose and project as defined on this drawing. Refer to the contract for full terms and conditions.