

THE SCOTTISH PARLIAMENT

FORTH CROSSING BILL

Legend

- Centre Line of Work
- Limit of Deviation
- Limit of Land to be Acquired or Used

Notes

- The area enclosed by any limit of deviation or by any limit of land to be acquired or used is the area extending to the outer edge of the line marking those limits.
- For details of Cross-sections X9A and X9B refer to Sheet No. X9.
- This plan is to be reviewed in conjunction with the relevant schedule in the Forth Crossing Bill as noted below.

Work Nos. (Refer to Schedule 1)

Work No. S2 (Road)
 Work No. S14a (Road)
 Work No. S14b (Road)
 Work No. S14c (Road)
 Work No. S25 (Road)
 Work No. S26 (Access Road)
 Work No. S27 (Access)
 Work No. S28 (Access)
 Work No. S29 (Access)
 Work No. S30 (Access)
 Work No. S31 (Access Road)
 Work No. S32 (Road)
 Work No. S59 (Access)
 Work No. S62 (Access)

Point Nos. (Refer to Schedule 5)

R901 (312456, 678010)
 R902 (312654, 677406)
 R903 (312679, 677424)
 R904 (312474, 677702)
 R905 (312563, 677661)
 R906 (312431, 677917)
 R907 (312540, 677727)
 R908 (312496, 677641)
 R909 (312480, 678035)


Point Nos. (Refer to Schedule 7)

P901
 P902
 P903
 P904
 P909
 P910
 P911
 P912
 P913
 P914
 P915
 P916

Point Nos. (Refer to Schedule 8)

P905 P913
 P906 P914
 P907 P915
 P908 P916

Key Plan

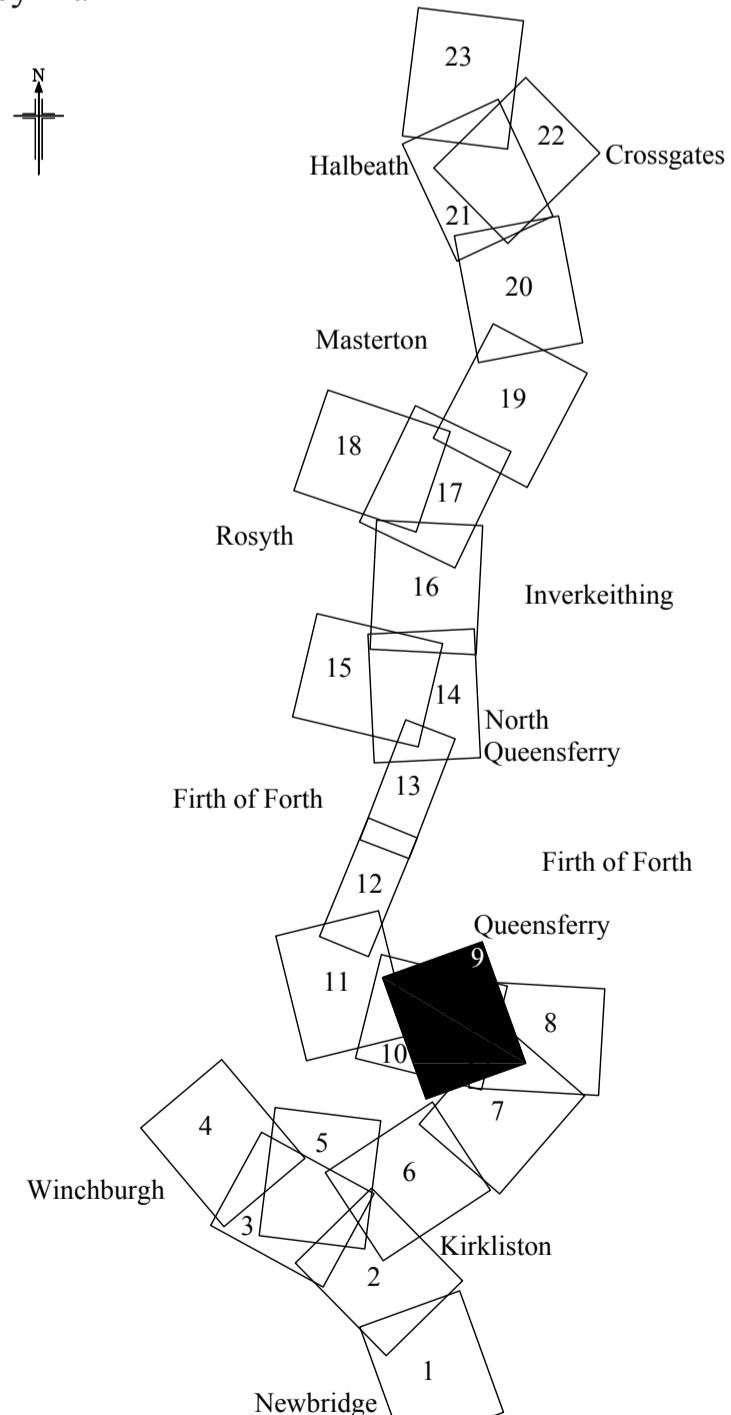

Scale : 1/2500

0 50 100 150 200 250 Metres

