


- NOTES
1. VEHICLE HARD-STANDING TO BE CONSTRUCTED IN ACCORDANCE WITH DRAWING NDX1072-00 SHEET 2.
 2. ACCESS CONSIST OF CONTINUOUS WALKWAY WITH SITE PAVING. DISTANCE BETWEEN VEHICLE HARD-STANDING AND VMS SITE TO BE A MINIMUM CONSISTENT WITH NOTE 1 AND SITE TOPOLOGY.
 3. DUCTING AND CHAMBERS TO BE INSTALLED AS DRAWINGS NDX1063-01/02/03.
 4. THIS DRAWING IS A GENERAL ARRANGEMENT PROVIDING OUTLINE GUIDANCE ONLY.
 5. IT IS THE RESPONSIBILITY OF THE DESIGNER TO INCORPORATE THE OUTLINE GUIDANCE PROVIDED INTO A DESIGN CONFORMING TO ALL APPLICABLE REGULATIONS, REQUIREMENTS AND STANDARDS.

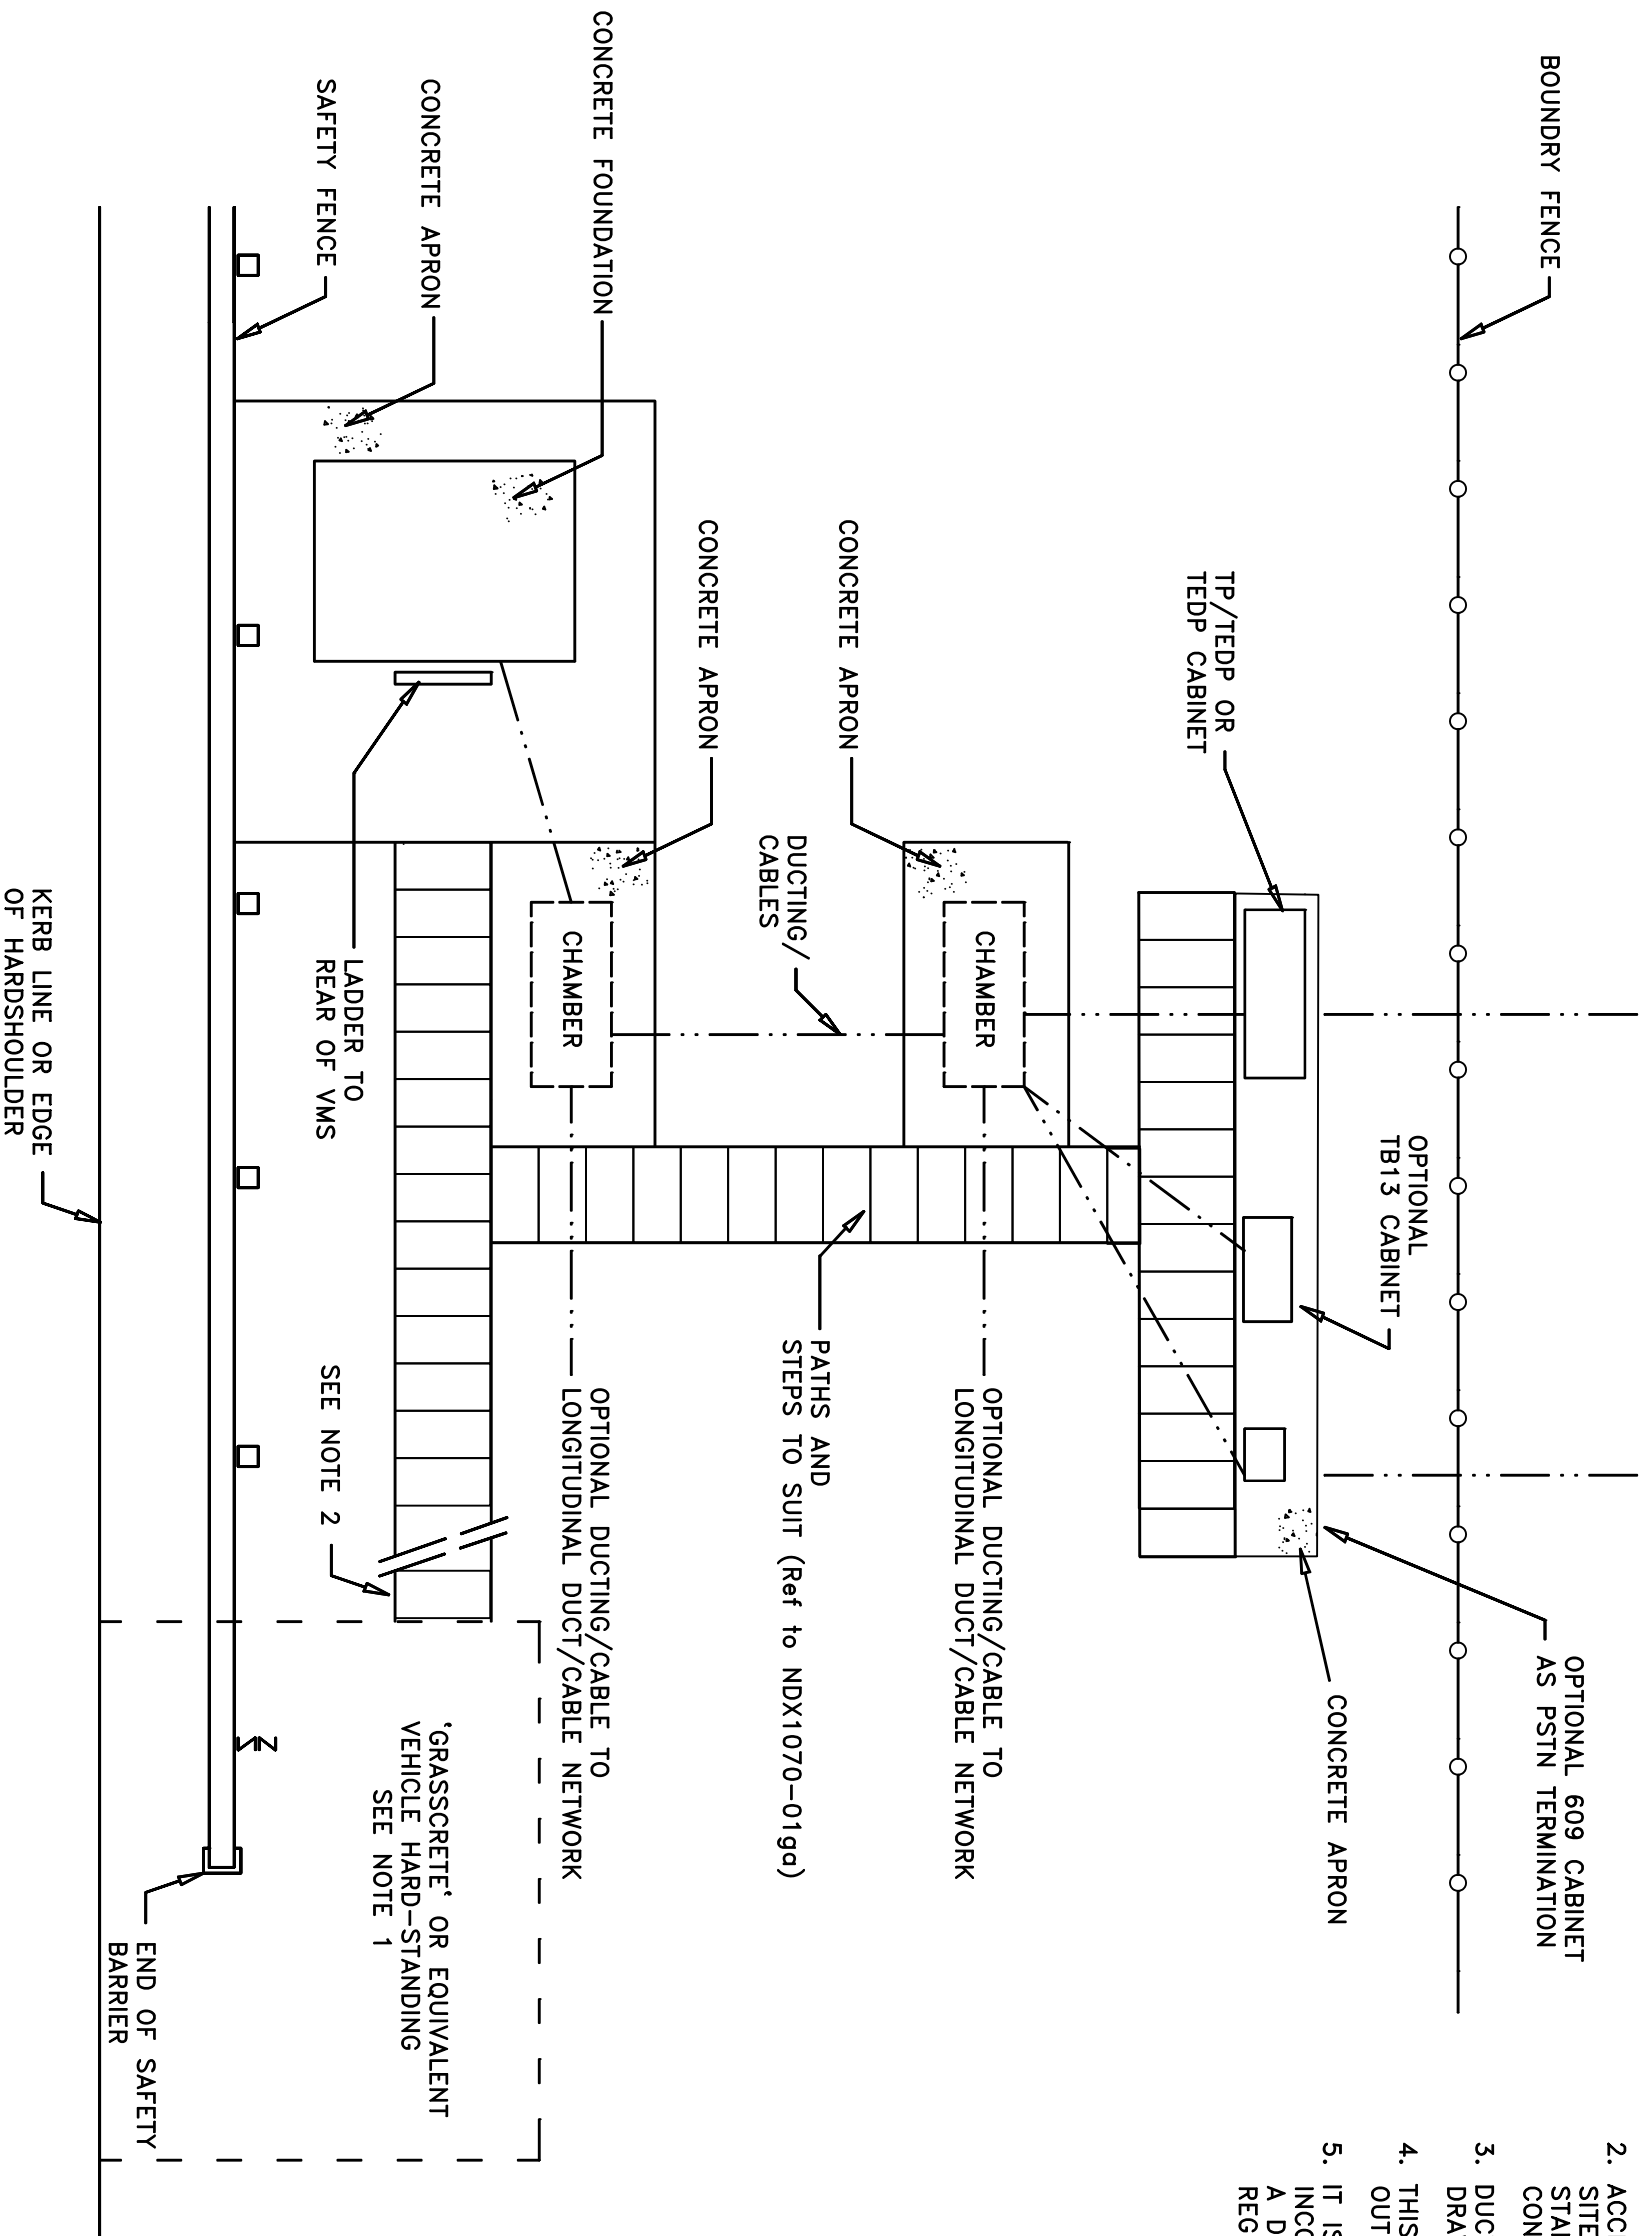

This drawing was generated on computer and must not be manually updated

TITLE TYPICAL OVERALL CANTILEVER MS4 400/320mm VMS
SITE INFRASTRUCTURE

ISSUE	AMENDMENTS	APPD/DATE
2	RE-ISSUED INCLUDING COMMENTS	BD 05/02/06
1	FIRST ISSUE	BD 13/01/06

DRN	C.S.G.	CHKD	B.D.
DATE	13.12.05	DATE	13.01.06
DRG. NO.	NDX1001-03ga		SHT. NO.
			1 of 2

ORIGINAL DRAWING SIZE: 297 x 420
ALL DIMENSIONS ARE IN MM
TOLERANCE ± 1 UNLESS OTHERWISE STATED
THIRD ANGLE PROJECTION DO NOT SCALE