




- NOTES**
1. All dimensions are in metres.
 2. The cross section shown is typical only.
 3. Cable ducts are to be located behind all other services, typically at an offset of 2M.

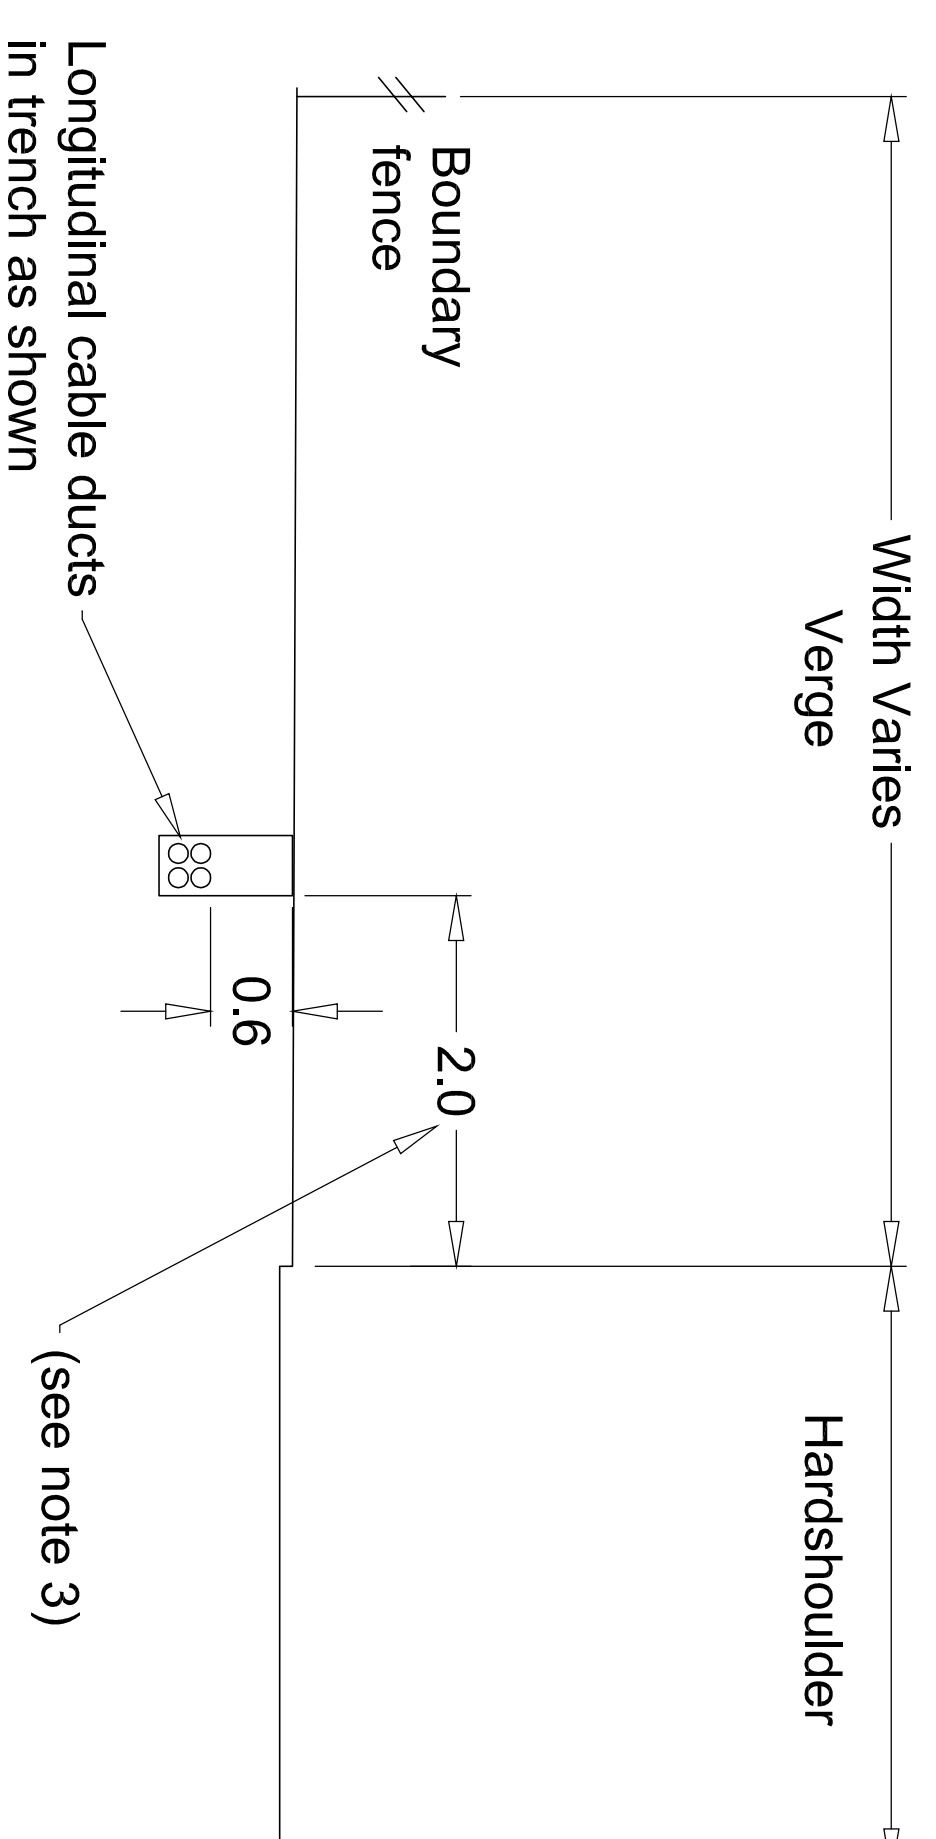

FLAT VERGE

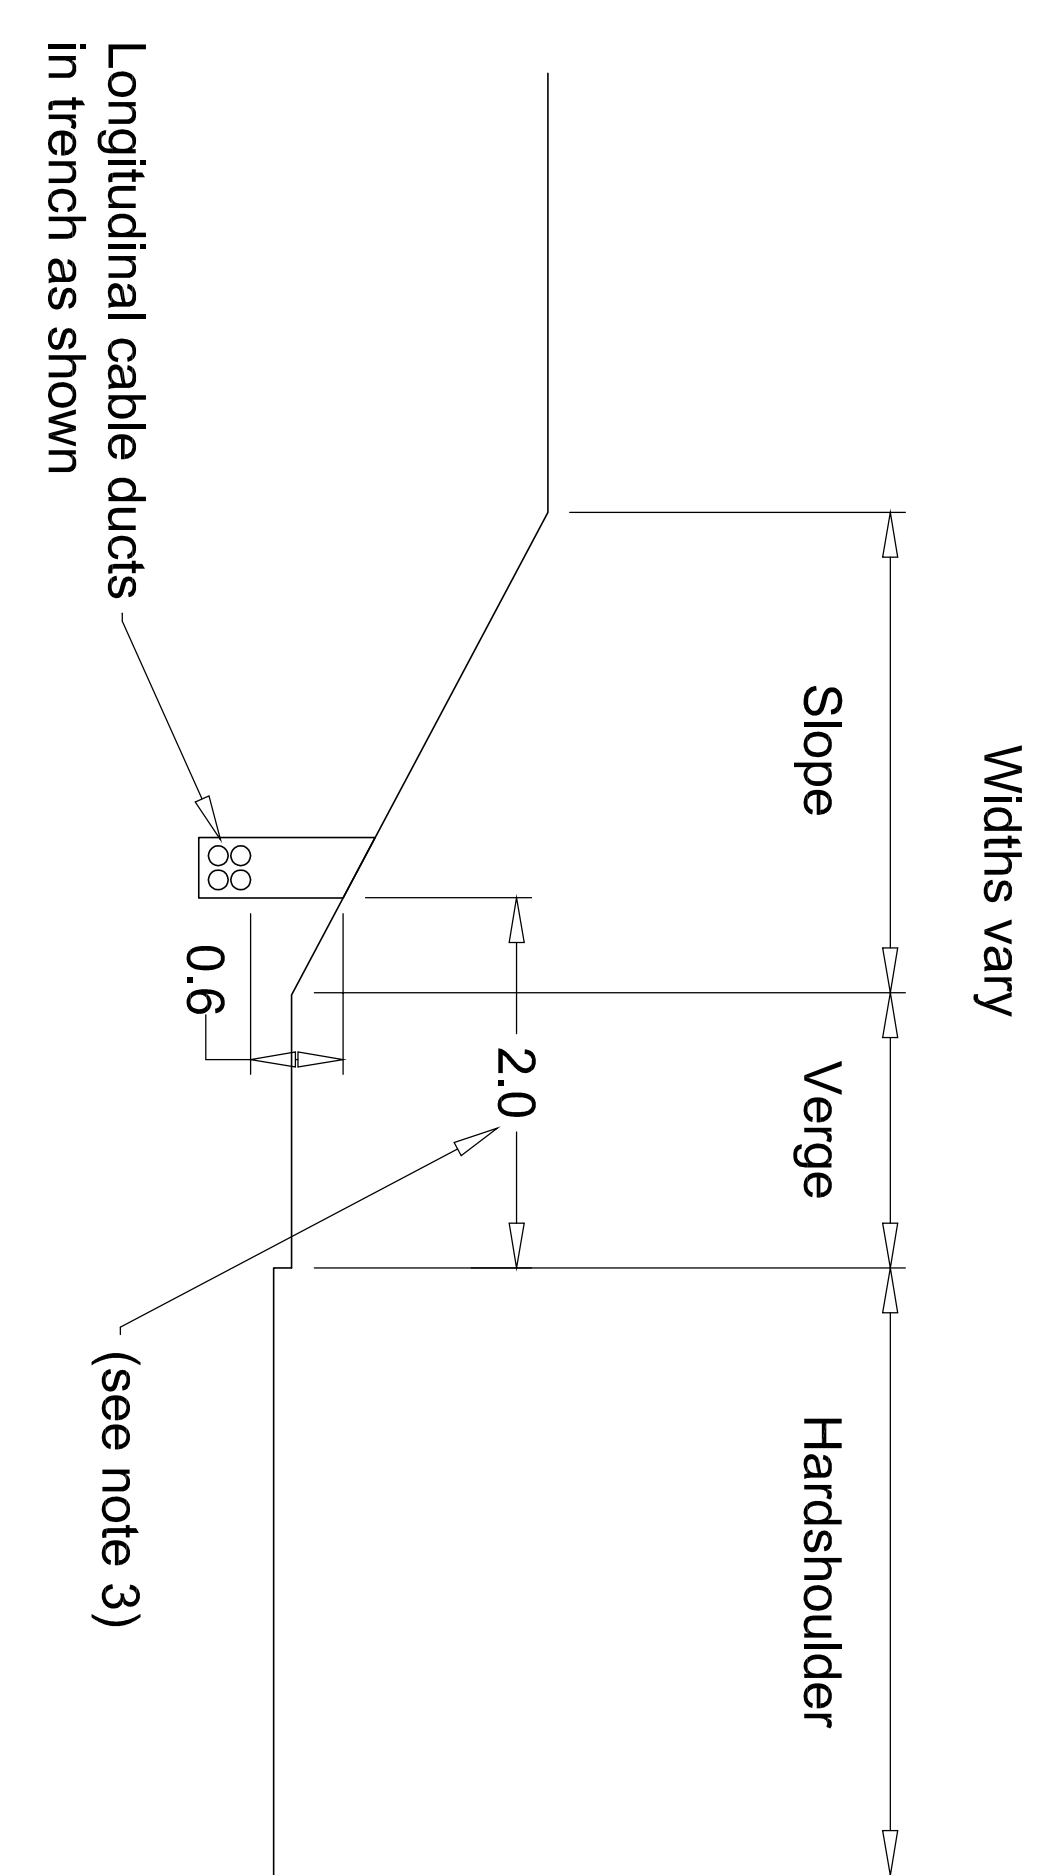

MOTORWAY IN CUTTING

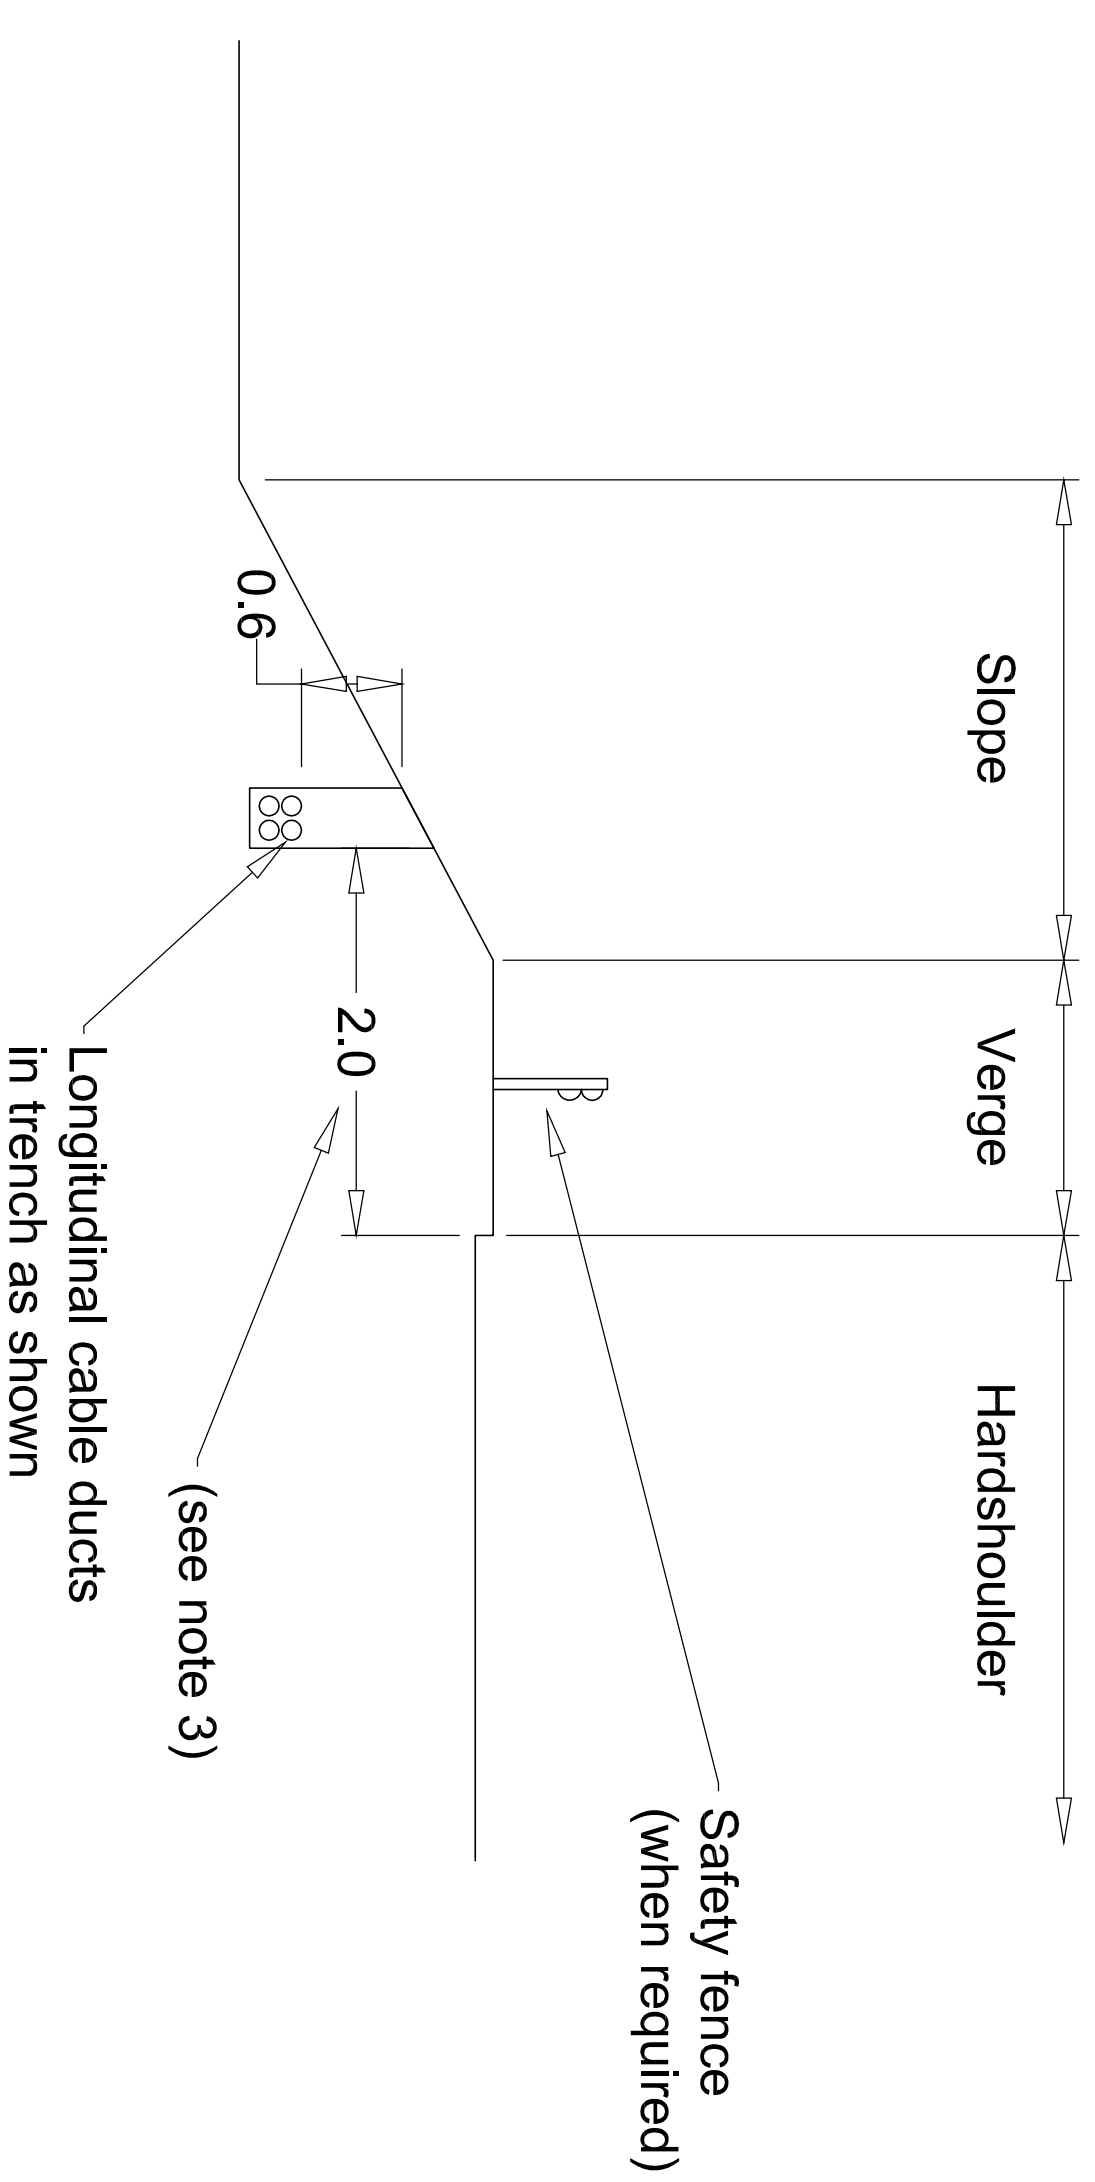

MOTORWAY ON EMBANKMENT

This drawing was generated on computer and must not be manually updated

TYPICAL DUCTS

Note:
The NDX series of drawings represents non site specific installations of standard equipment and site layouts.

TITLE

ORIGINAL DRAWING SIZE: 297 x 420
ALL DIMENSIONS ARE IN MM
TOLERANCE +/- 1 UNLESS OTHERWISE STATED
THIRD ANGLE PROJECTION DO NOT SCALE

ISSUE	AMENDMENTS	APPD/DATE
D	REDRAWN	BD 30/11/09
C	SEE REVIEW SHEET	GC 08/02/06
B	SEE REVIEW SHEET	GC 08/12/05

DRN	C.S.G.	CHKD	B.D.	SCALE
DATE	01.12.01	DATE	01.12.01	N.T.S.

DRG. NO.	NDX1063-00dt	SHT. NO.
		1 of 10