


THE SCOTTISH PARLIAMENT  
FORTH CROSSING BILL

Notes  
1. This plan is to be reviewed in conjunction with Sheet No. W3.

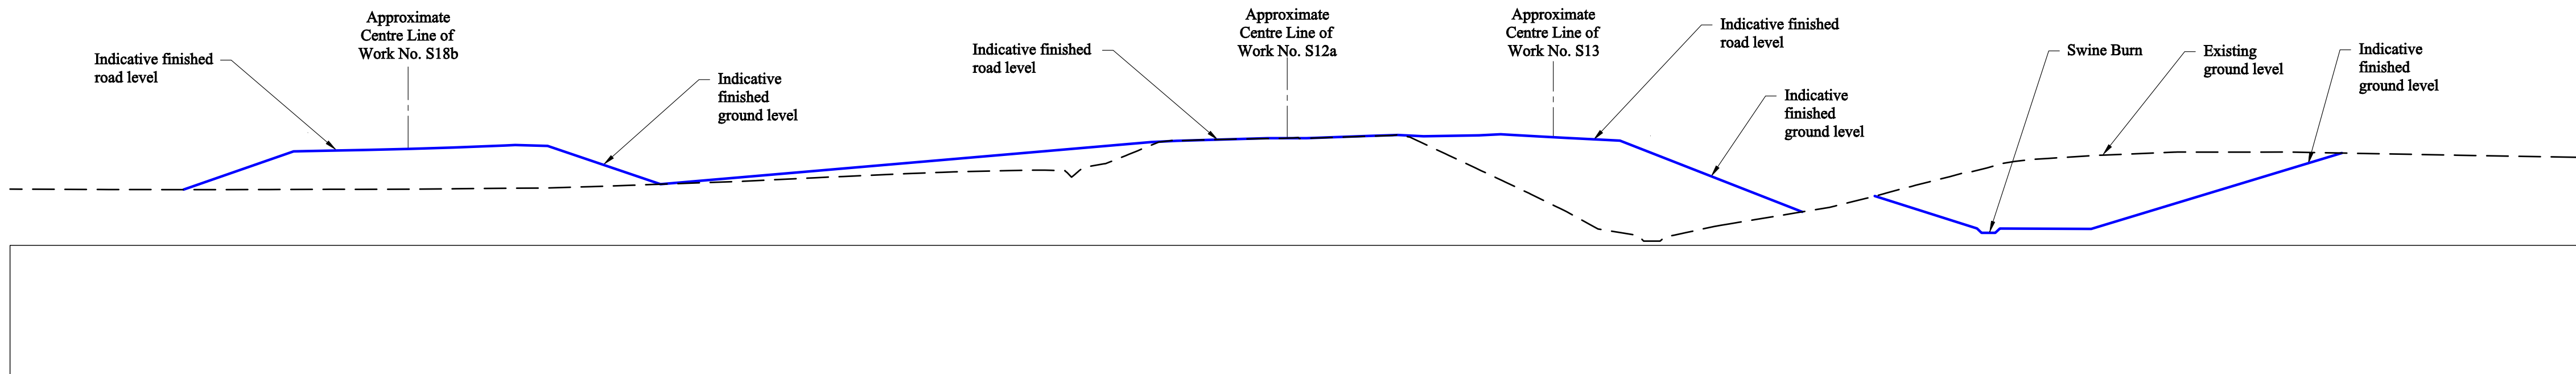

Indicative Cross-section X3A - X3A  
Scale 1/500

Key Plan

