


THE SCOTTISH PARLIAMENT  
FORTH CROSSING BILL

Notes  
1. This plan is to be reviewed in conjunction with Sheet No. W6.

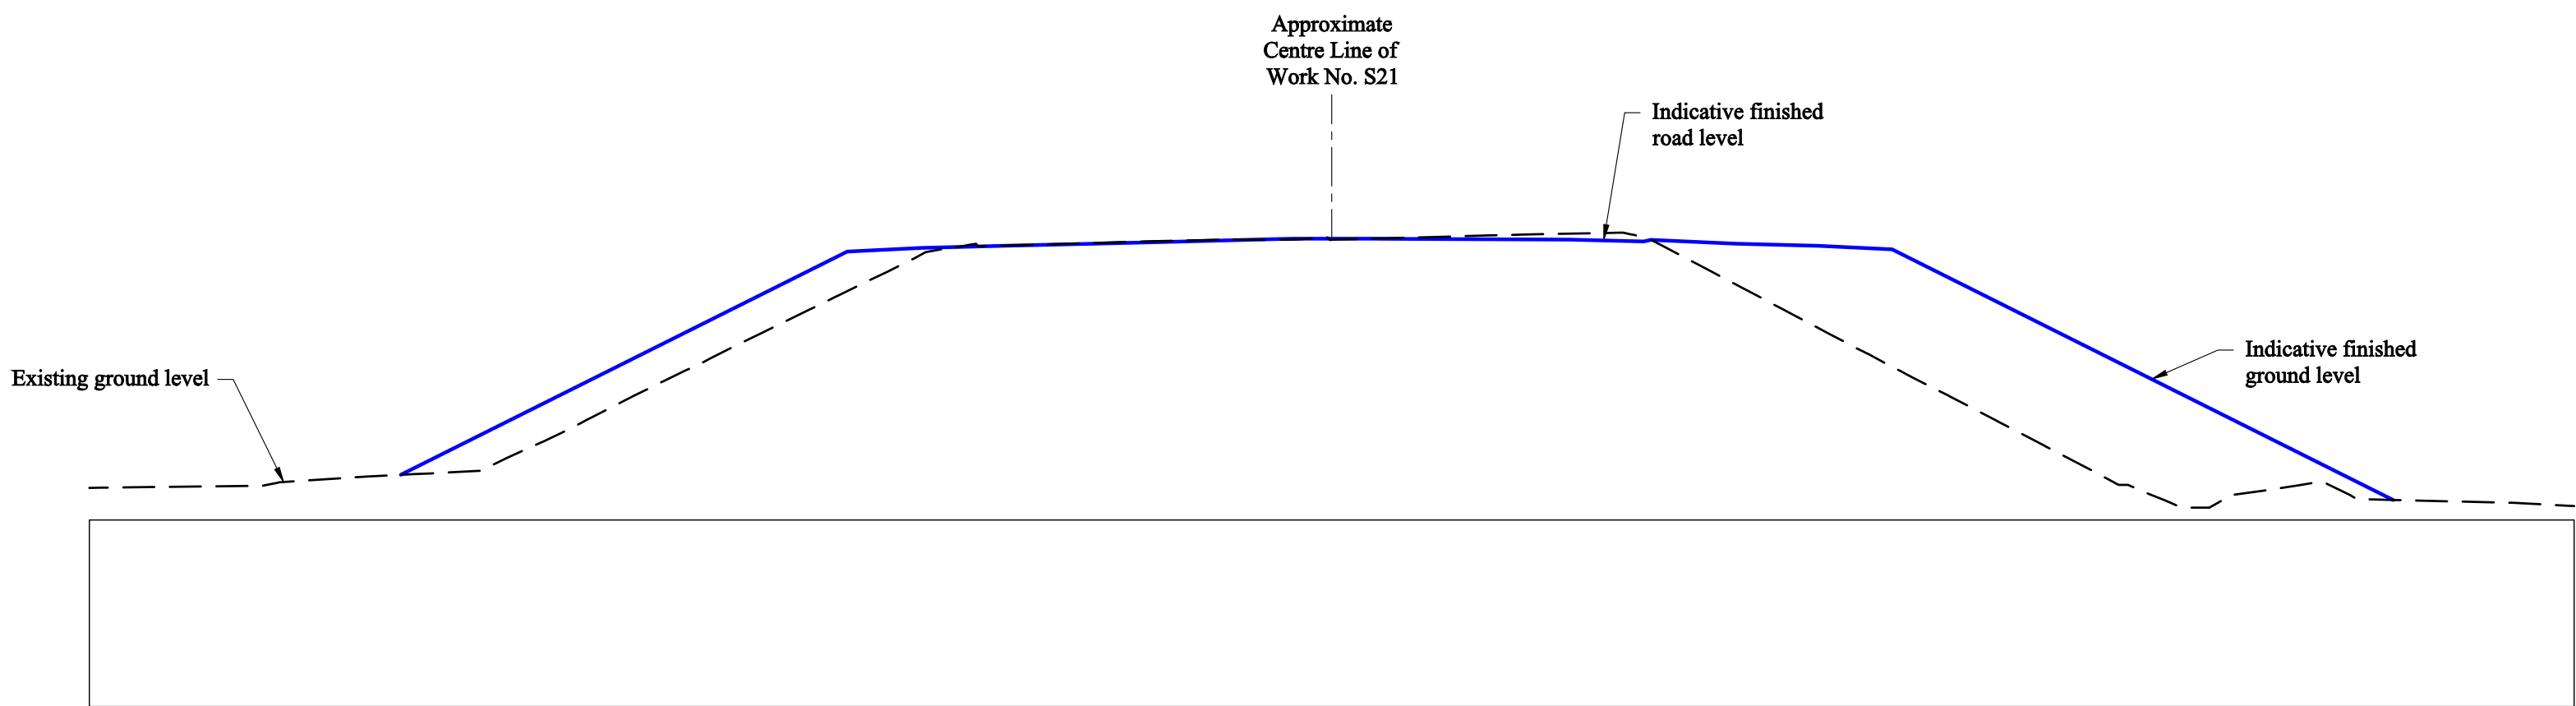

Indicative Cross-section X6A - X6A  
Scale 1/250

Key Plan

