


THE SCOTTISH PARLIAMENT
FORTH CROSSING BILL

Notes

1. This plan is to be reviewed in conjunction with Sheet No. W8.

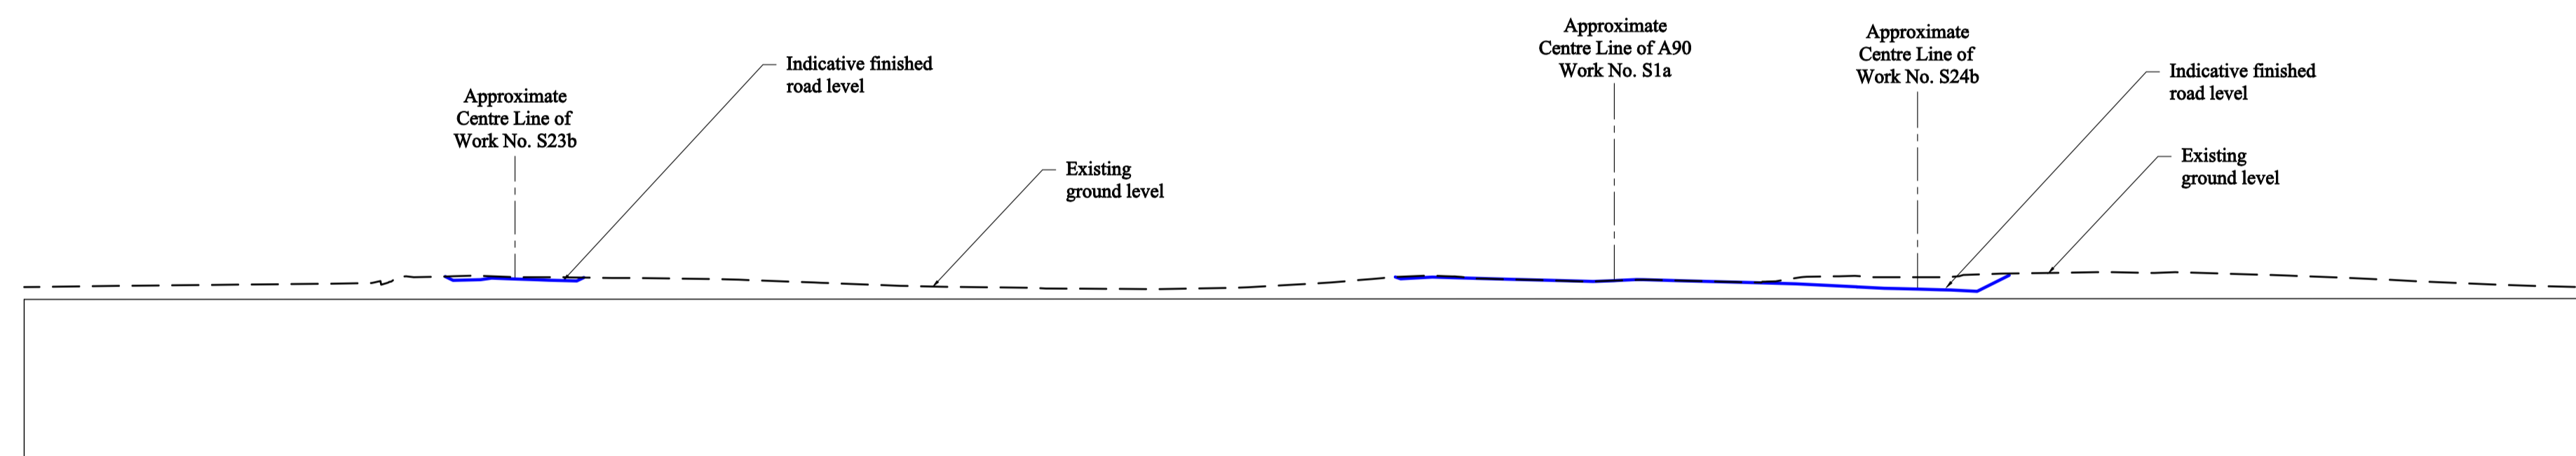

Indicative Cross-section X8A - X8A
Scale 1/500

Key Plan

