

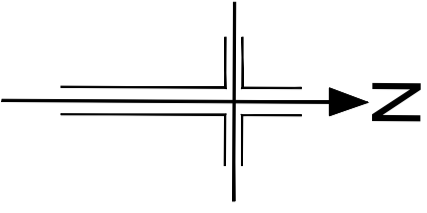


[Redacted]

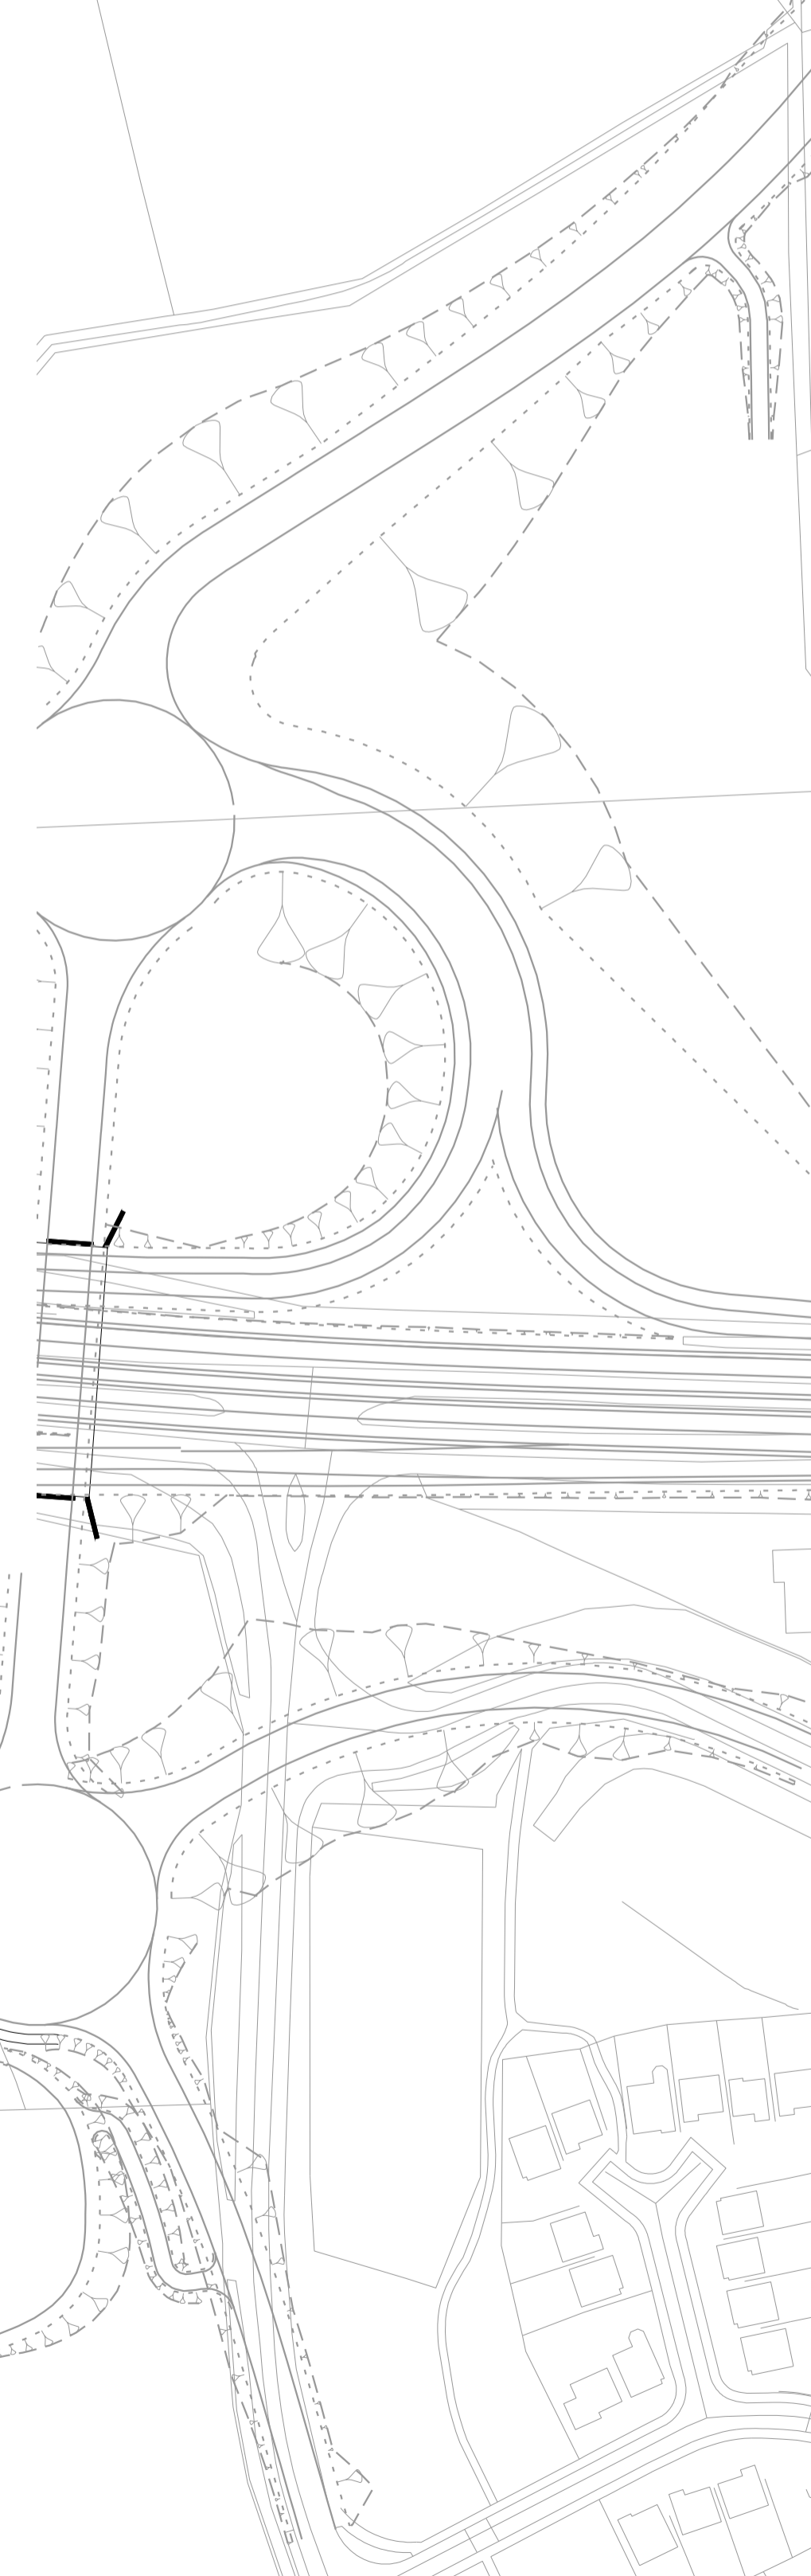

- NOTES**
- KEY:**
- Proposed Post & Wire Fencing
 - CPO Boundary
 - Proposed Double Access Gate
 - Proposed Field Access

- NOTES:**
- All proposed fencing to tie-in with existing boundaries or proposed adjoining fencing.
 - For fencing detail refer to drawing P246600/DET/2/10021.
 - For access gate details refer to drawing P246600/DET/2/10015.

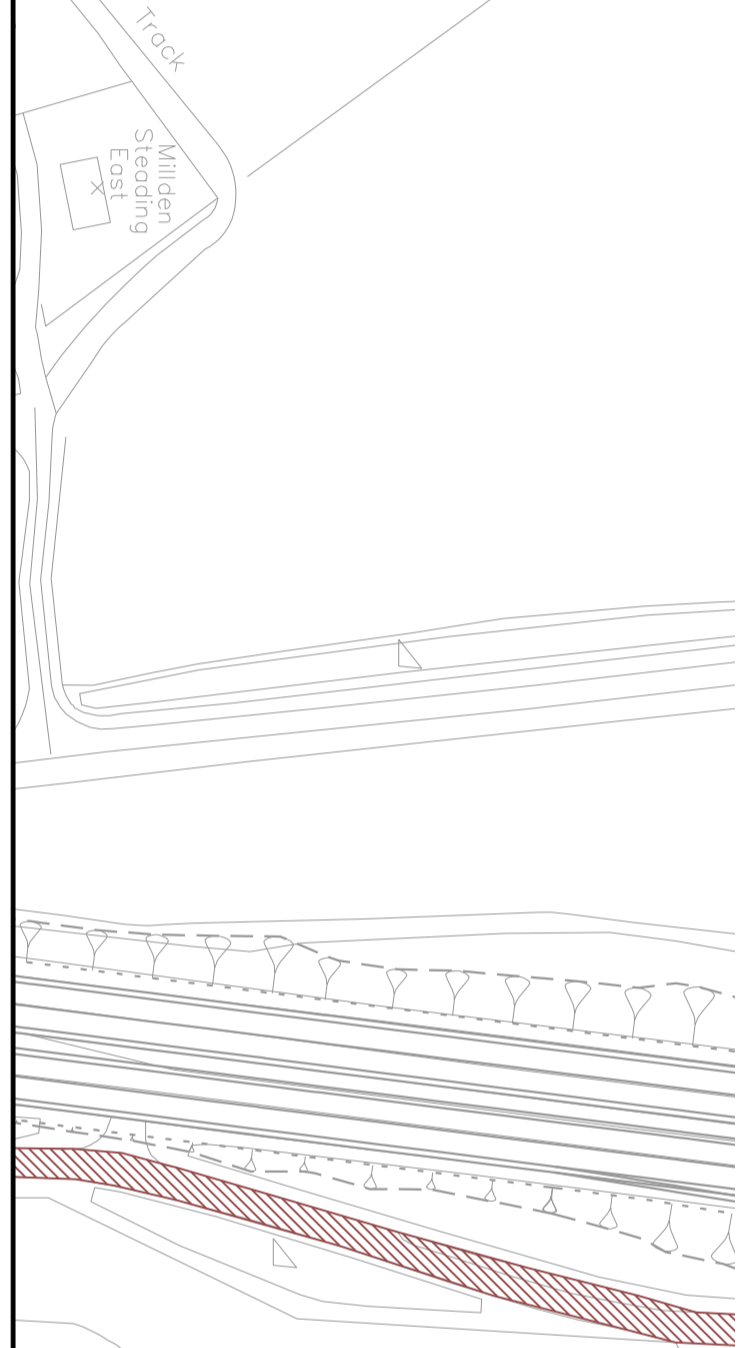

Rev	Rev. Date	Purpose of revision	Drawn	Checked	Rev'd	Apprv'd
0	19/02/13	First Submission	SFW	RL	SFW	SAW

Grontmij 2nd Floor
Spectrum House
2 Powderhall Road
Edinburgh
EH7 4GB
Tel: +44 (0)131 550 6300
Fax: +44 (0)131 550 6499
www.grontmij.co.uk

Aberdeen Western Peripheral Route
Balmedie-Tipperty

Drawing title
PROPOSED ACCOMMODATION WORKS [Redacted]

Drawing status
FOR INFORMATION

Scale @ A1 1:1250 DO NOT SCALE
Drawing number P246600/ACCO/2/14013 Rev A