



THE SCOTTISH PARLIAMENT
FORTH CROSSING BILL

Notes

1. This plan is to be reviewed in conjunction with Sheet No. W9.

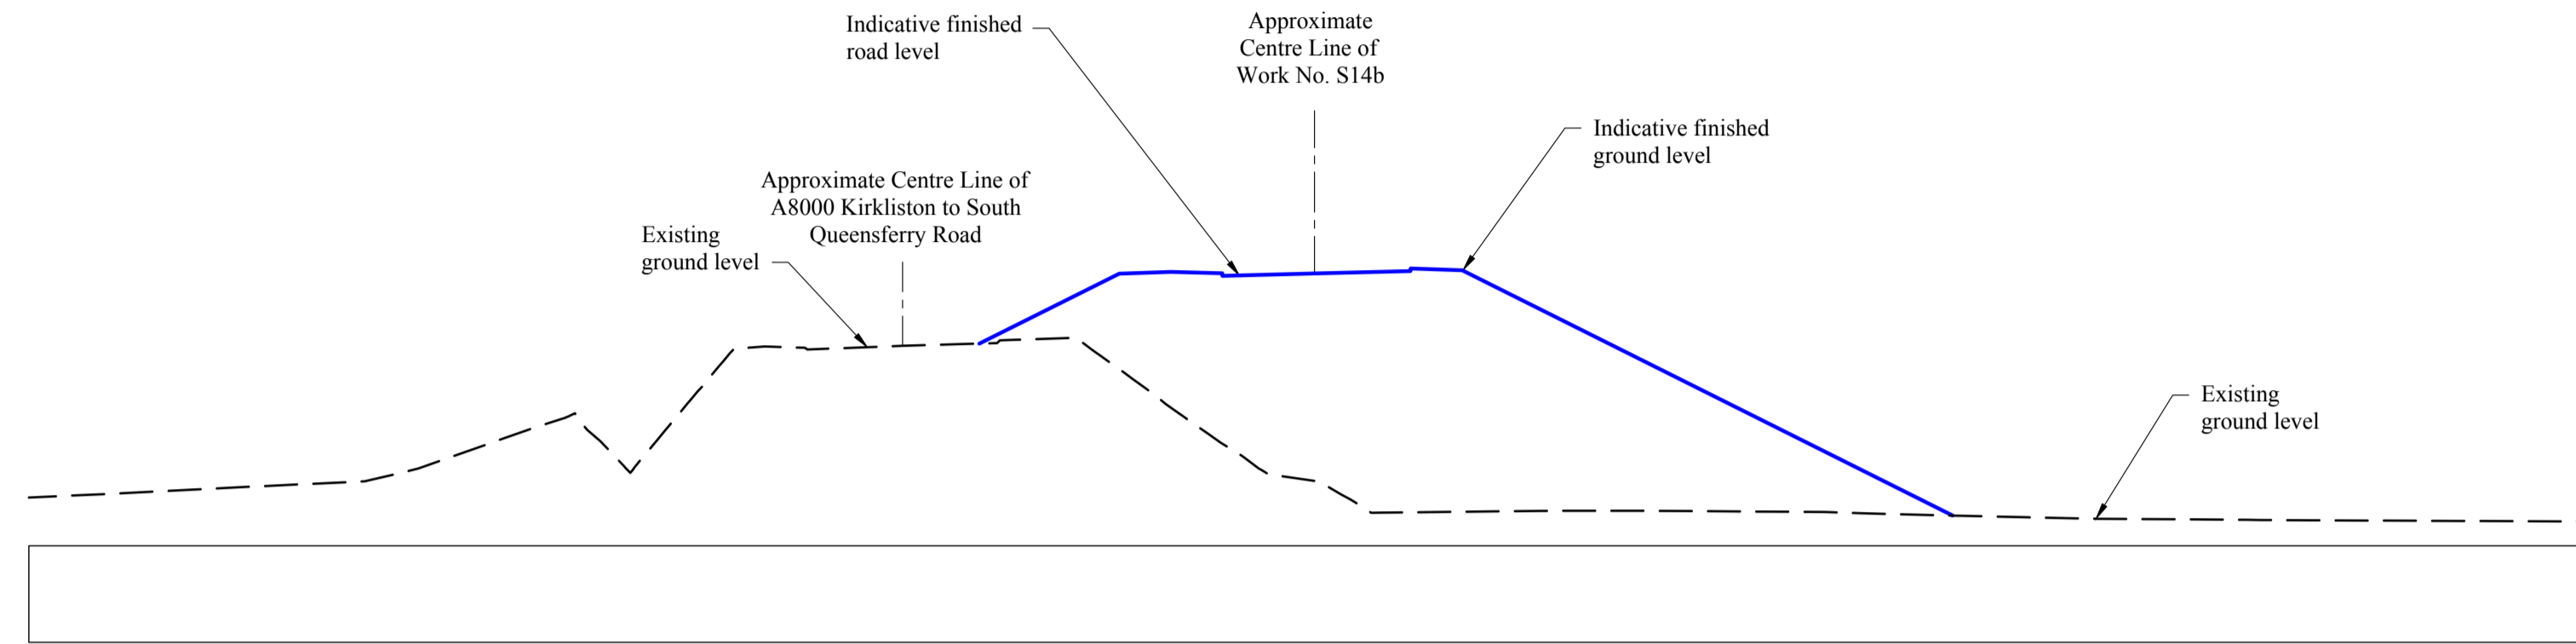

Indicative Cross-section X9A - X9A
Scale 1/250

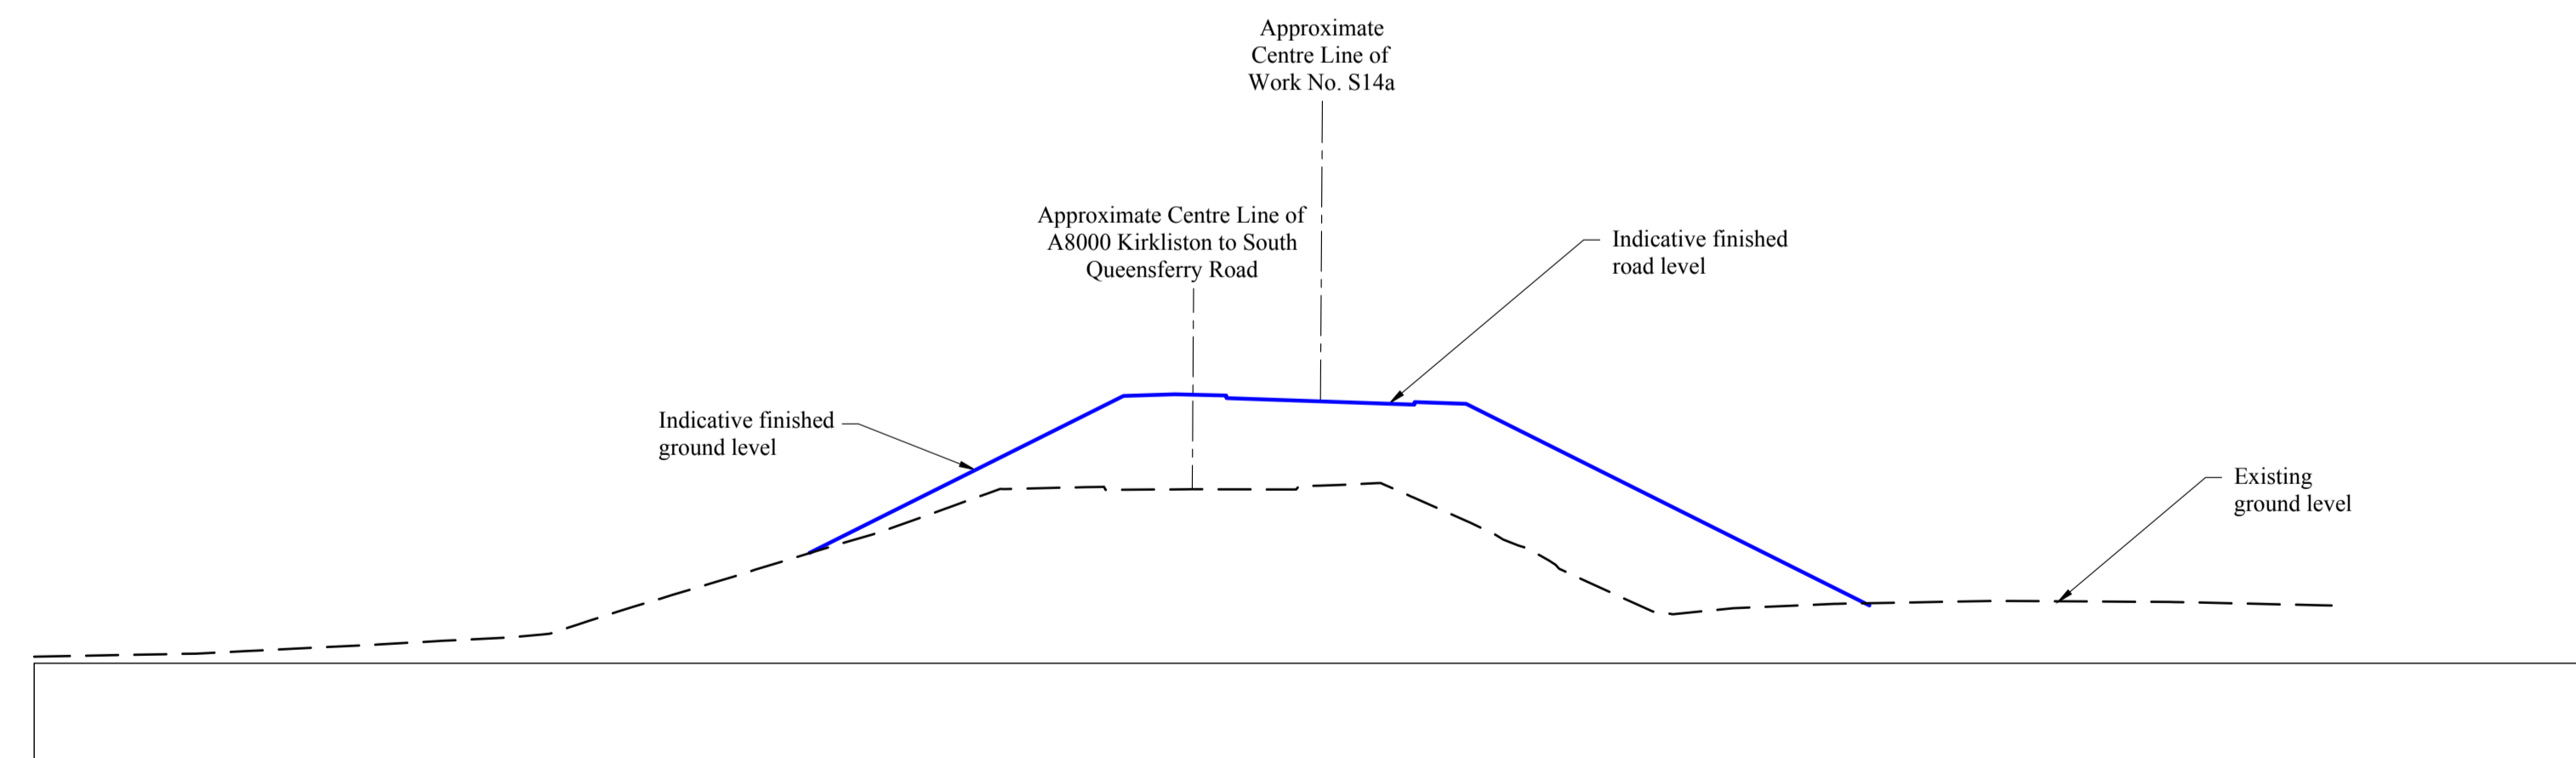

Indicative Cross-section X9B - X9B
Scale 1/250

Key Plan

