

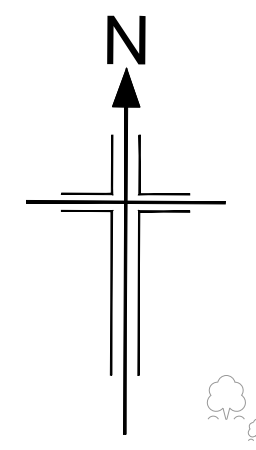


[Redacted]

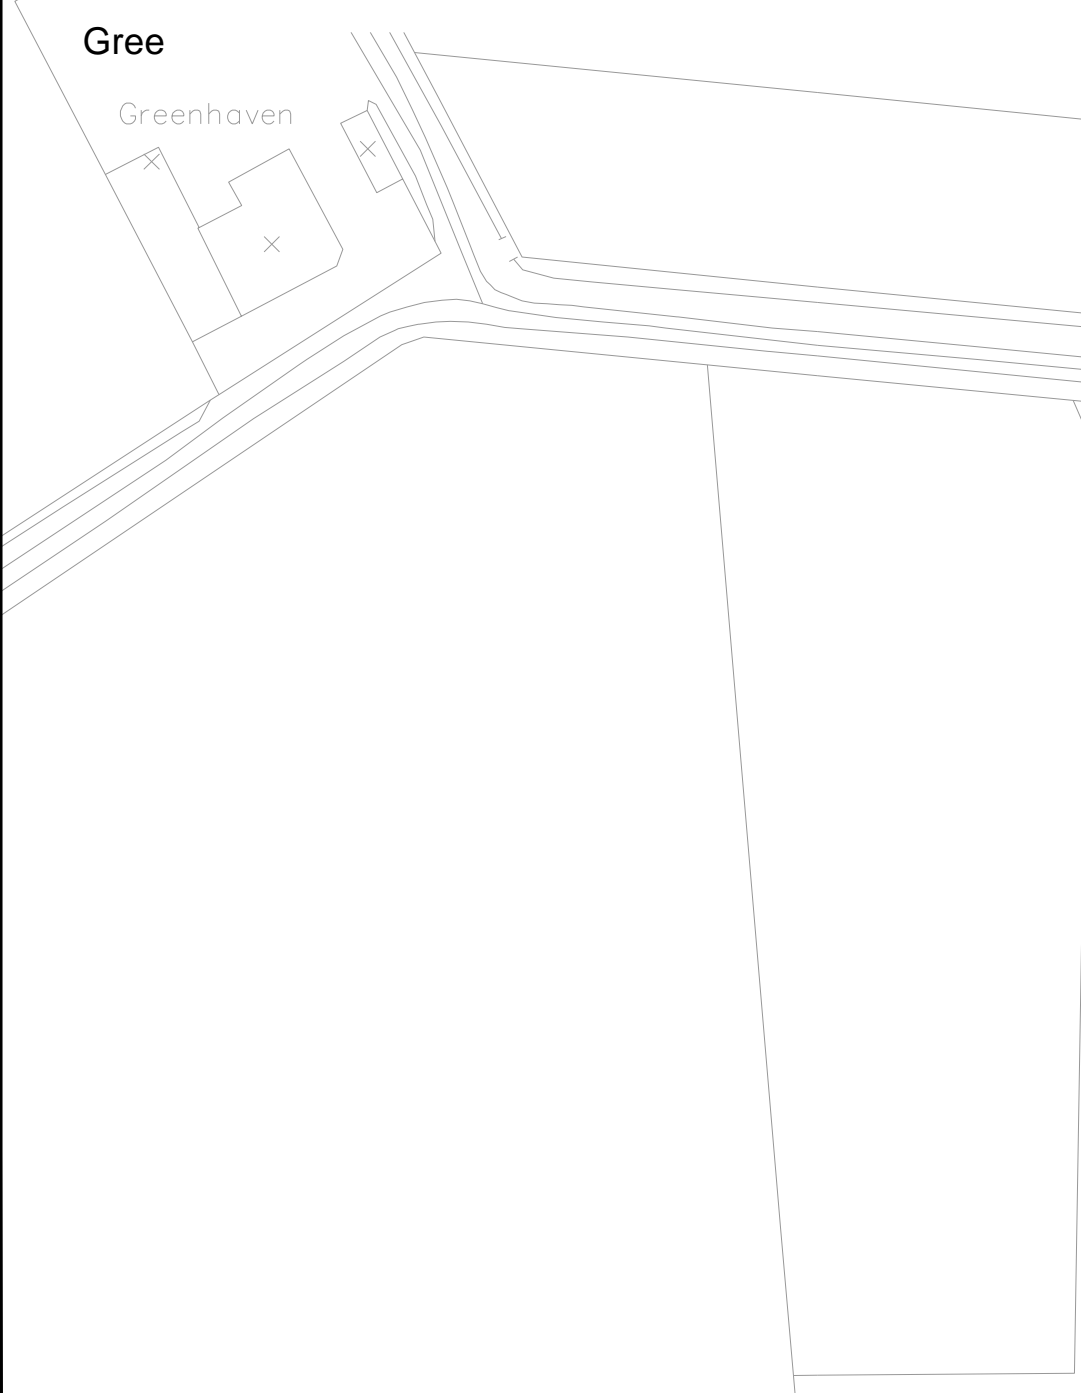

- KEY:**
- Proposed Post & Wire Fencing
 - CPO Boundary
 - Soakaway
 - Septic Tank
 - Water Supply
 - Proposed Paved Access
 - Field Drain
 - Existing Electricity Pole

- NOTES:**
- All proposed fencing to tie-in with existing boundaries or proposed adjoining fencing.
 - For fencing detail refer to drawing P246600/DET/2/10021.
 - All field drain locations are indicative.

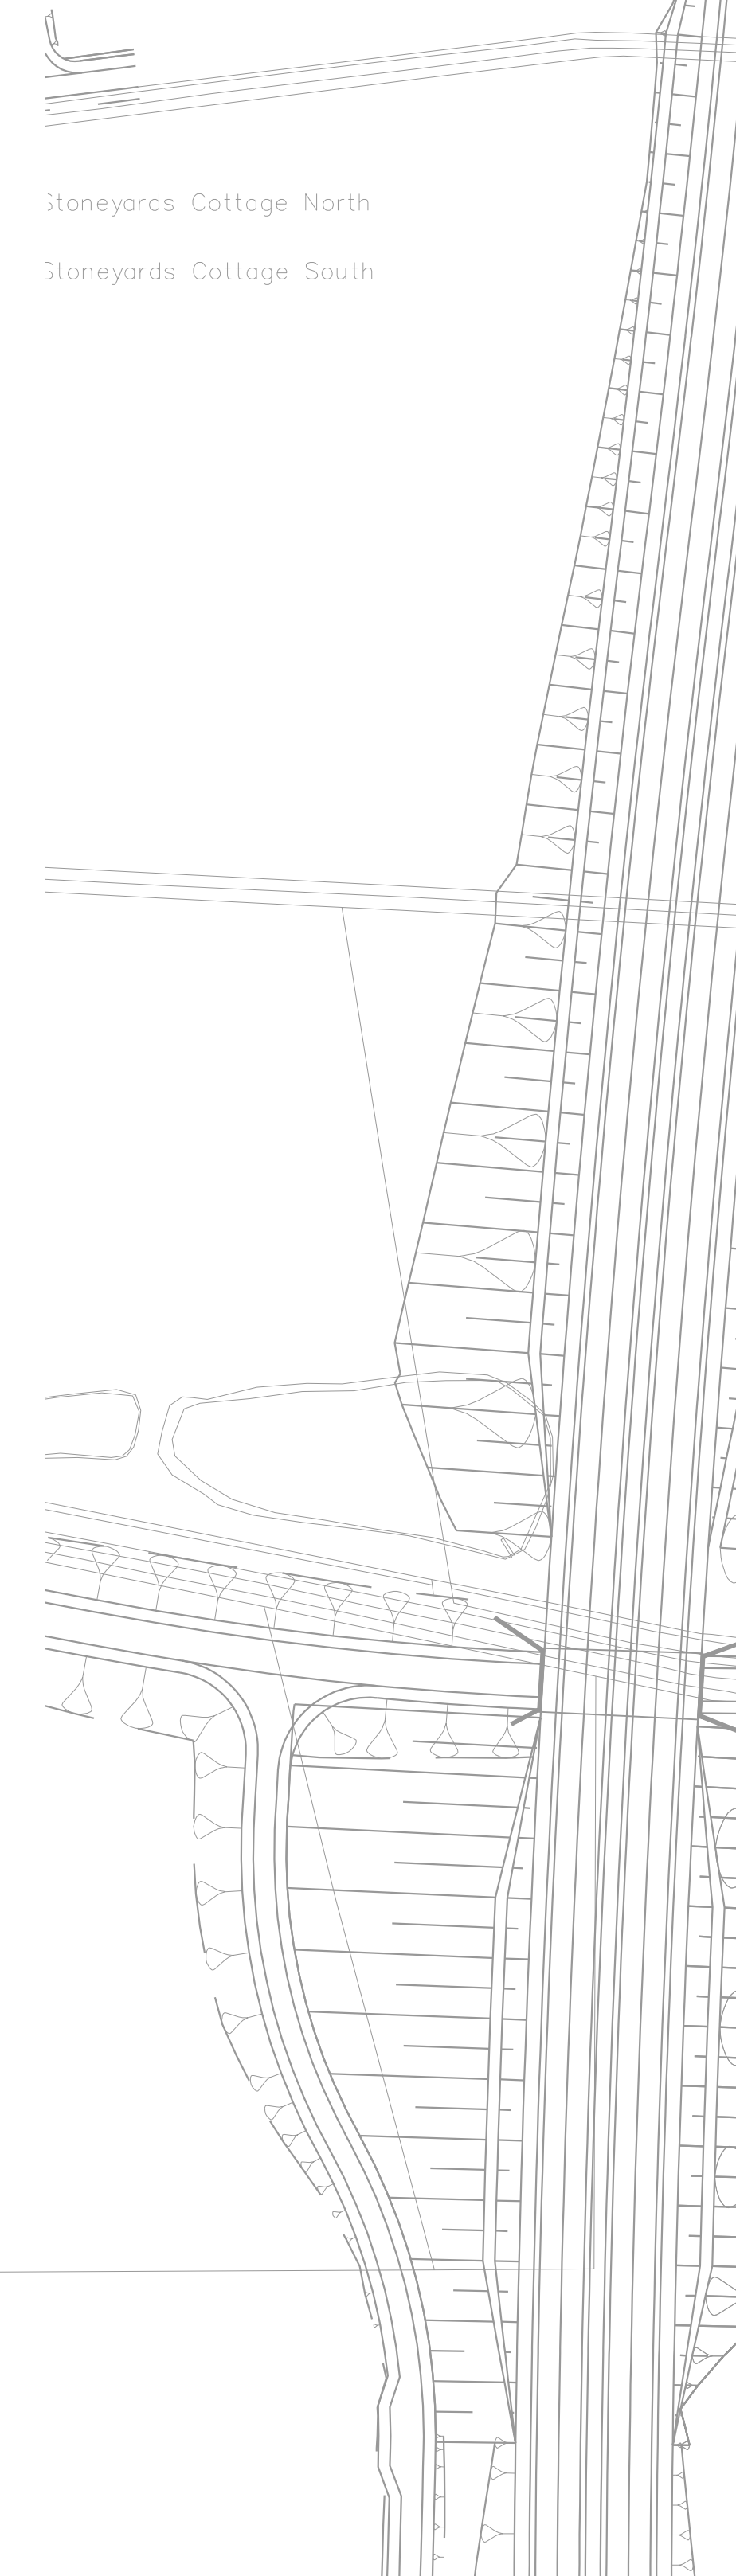

| Rev | Rev. Date | Purpose of revision | Drawn | Checked | Rev'd | Apprv'd |
|-----|-----------|---------------------|-------|---------|-------|---------|
| A | 27/02/13 | Comments Added | SFW | RL | SFW | SAW |
| 0 | 08/02/13 | First Submission | SFW | RL | SFW | SAW |

Grontmij 2nd Floor
Spectrum House
2 Powderhall Road
Edinburgh
EH7 4GB
Tel: +44 (0)131 550 6300
Fax: +44 (0)131 550 6499
www.grontmij.co.uk

Aberdeen Western Peripheral Route
Balmedie-Tipperty

Drawing title
PROPOSED ACCOMMODATION WORKS [Redacted]

Drawing status
FOR INFORMATION

Scale @ A1 1:1000 DO NOT SCALE
Drawing number P246600/ACCO/2/14034 Rev A