



THE SCOTTISH PARLIAMENT
FORTH CROSSING BILL

Notes
1. This plan is to be reviewed in conjunction with Sheet No. W10.

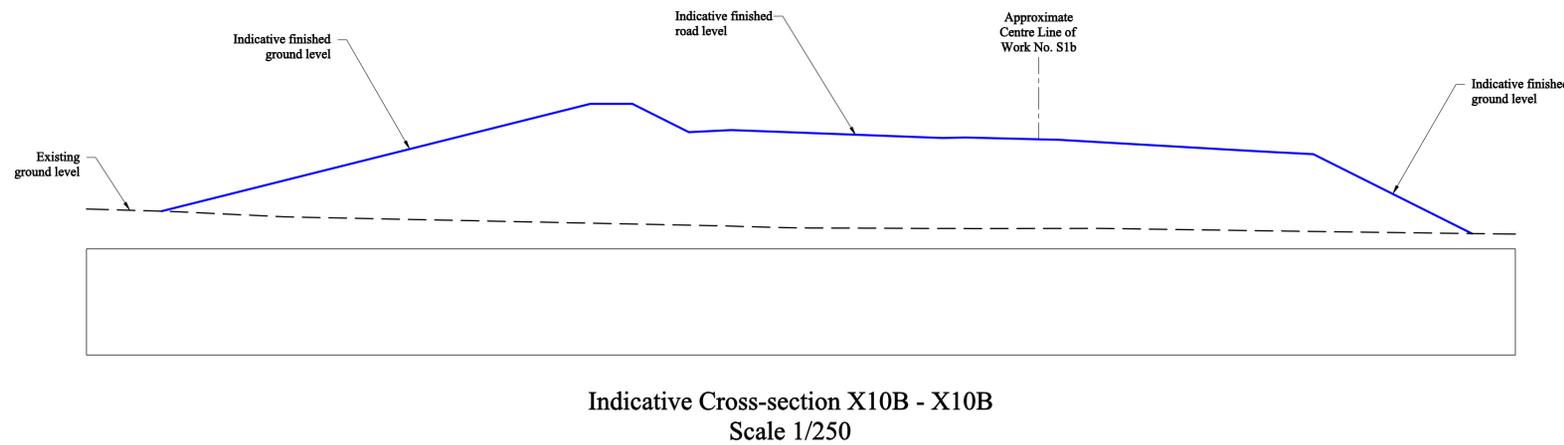

Key Plan

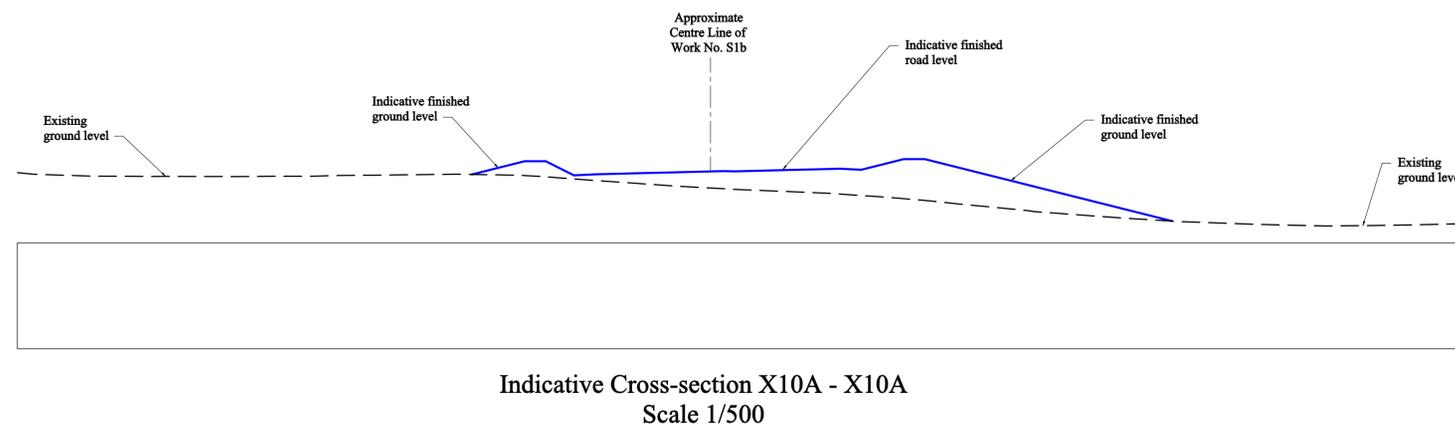