



Notes


1. This plan is to be reviewed in conjunction with Sheet No. W11.

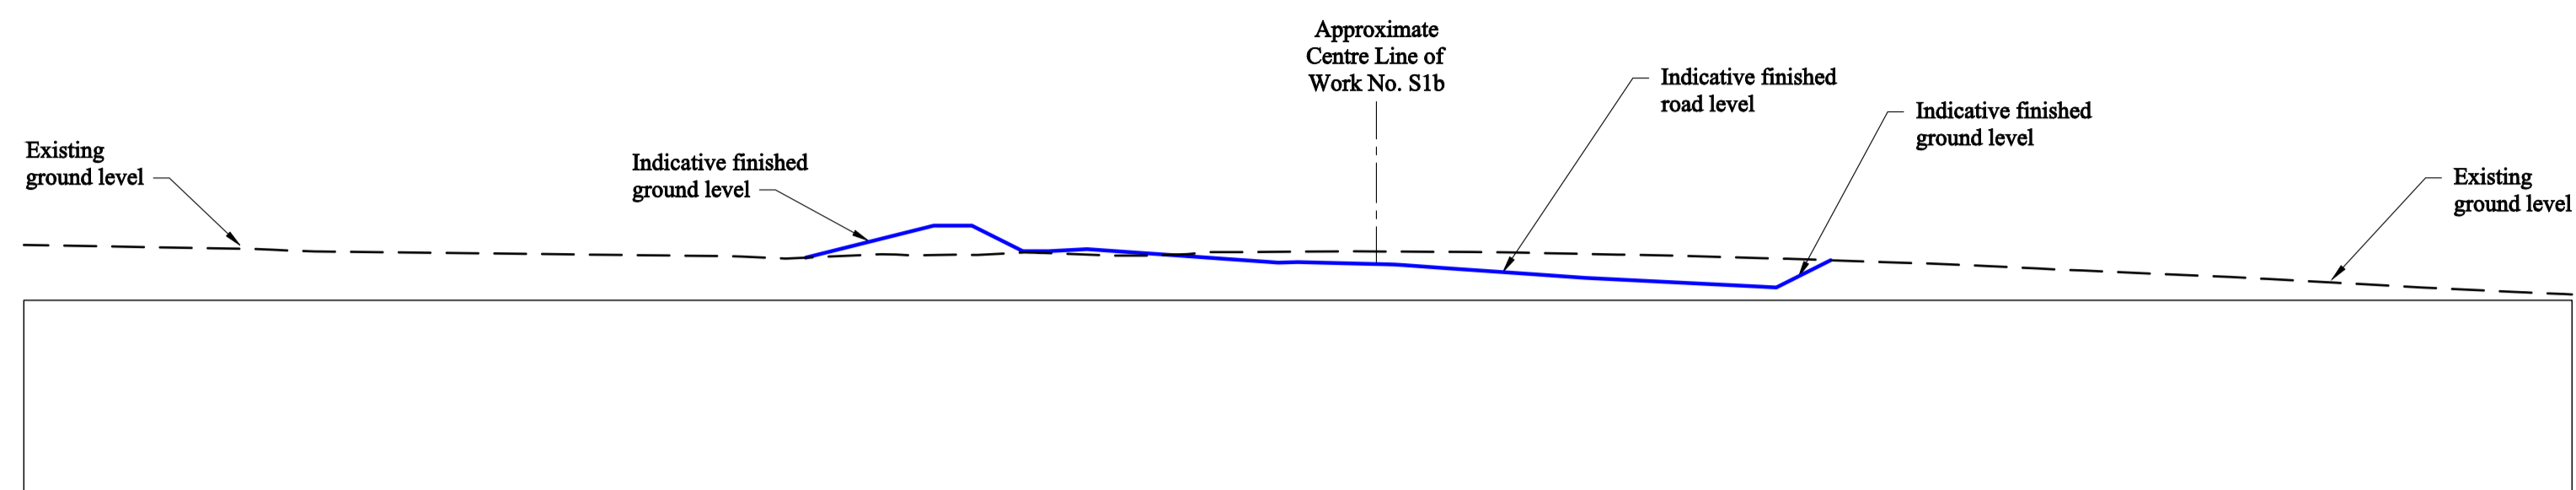

Indicative Cross-section X11A - X11A  
Scale 1/500

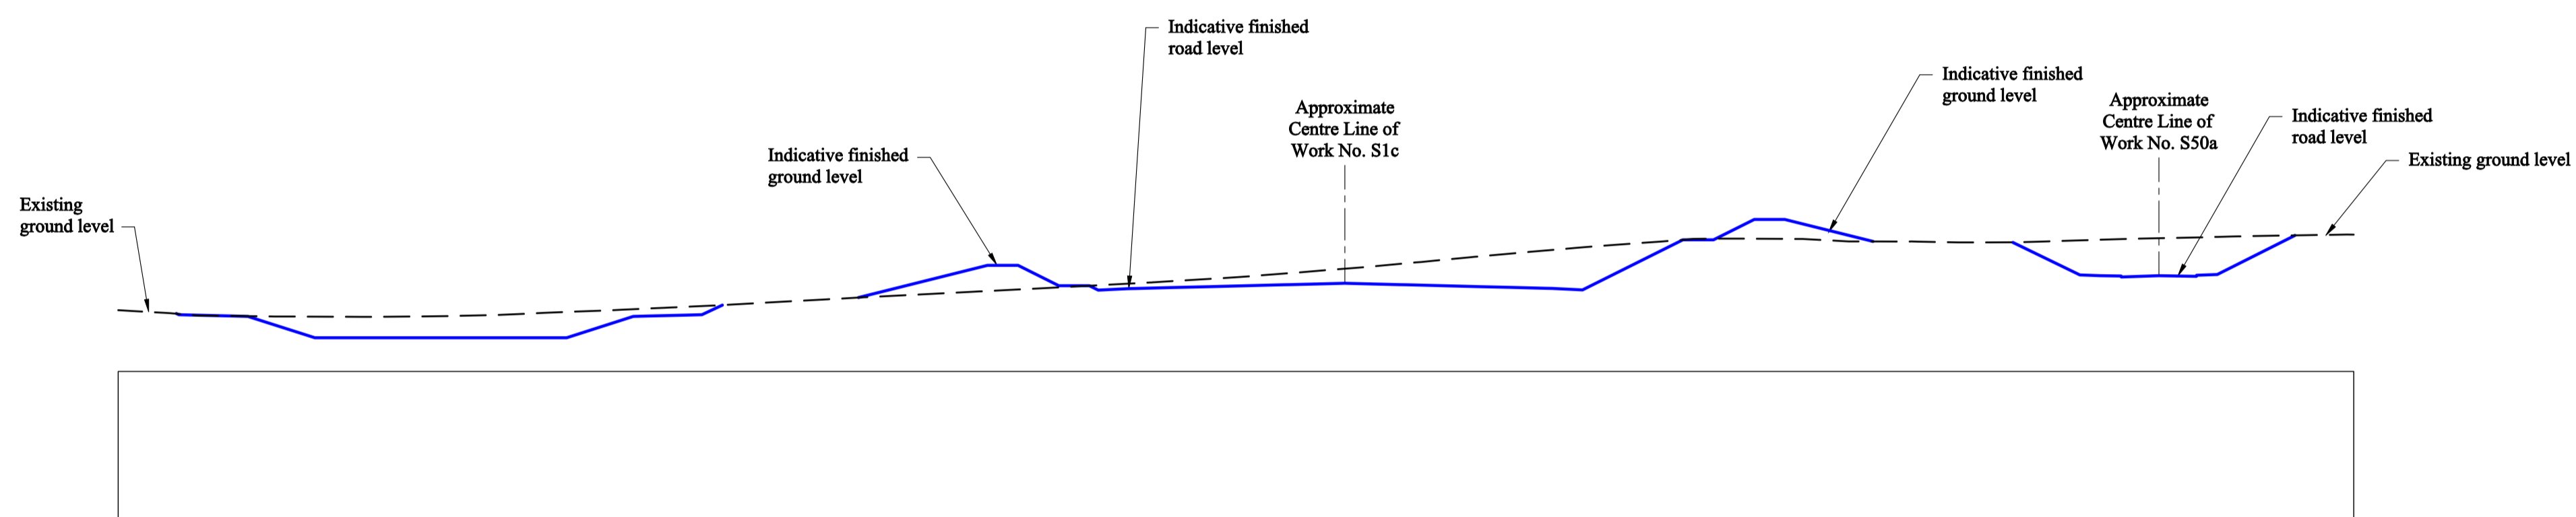

Indicative Cross-section X11B - X11B  
Scale 1/500

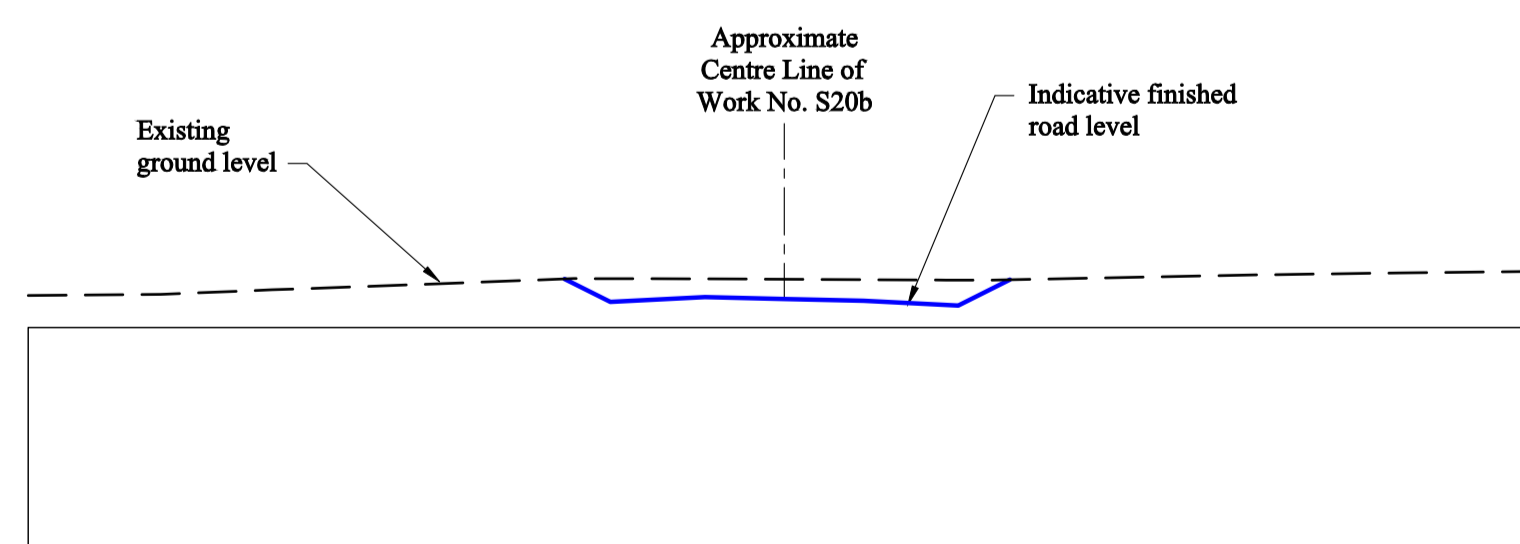

Indicative Cross-section X11C - X11C  
Scale 1/250

Key Plan

