



THE SCOTTISH PARLIAMENT  
FORTH CROSSING BILL

Notes  
1. This plan is to be reviewed in conjunction with Sheet No. W11.

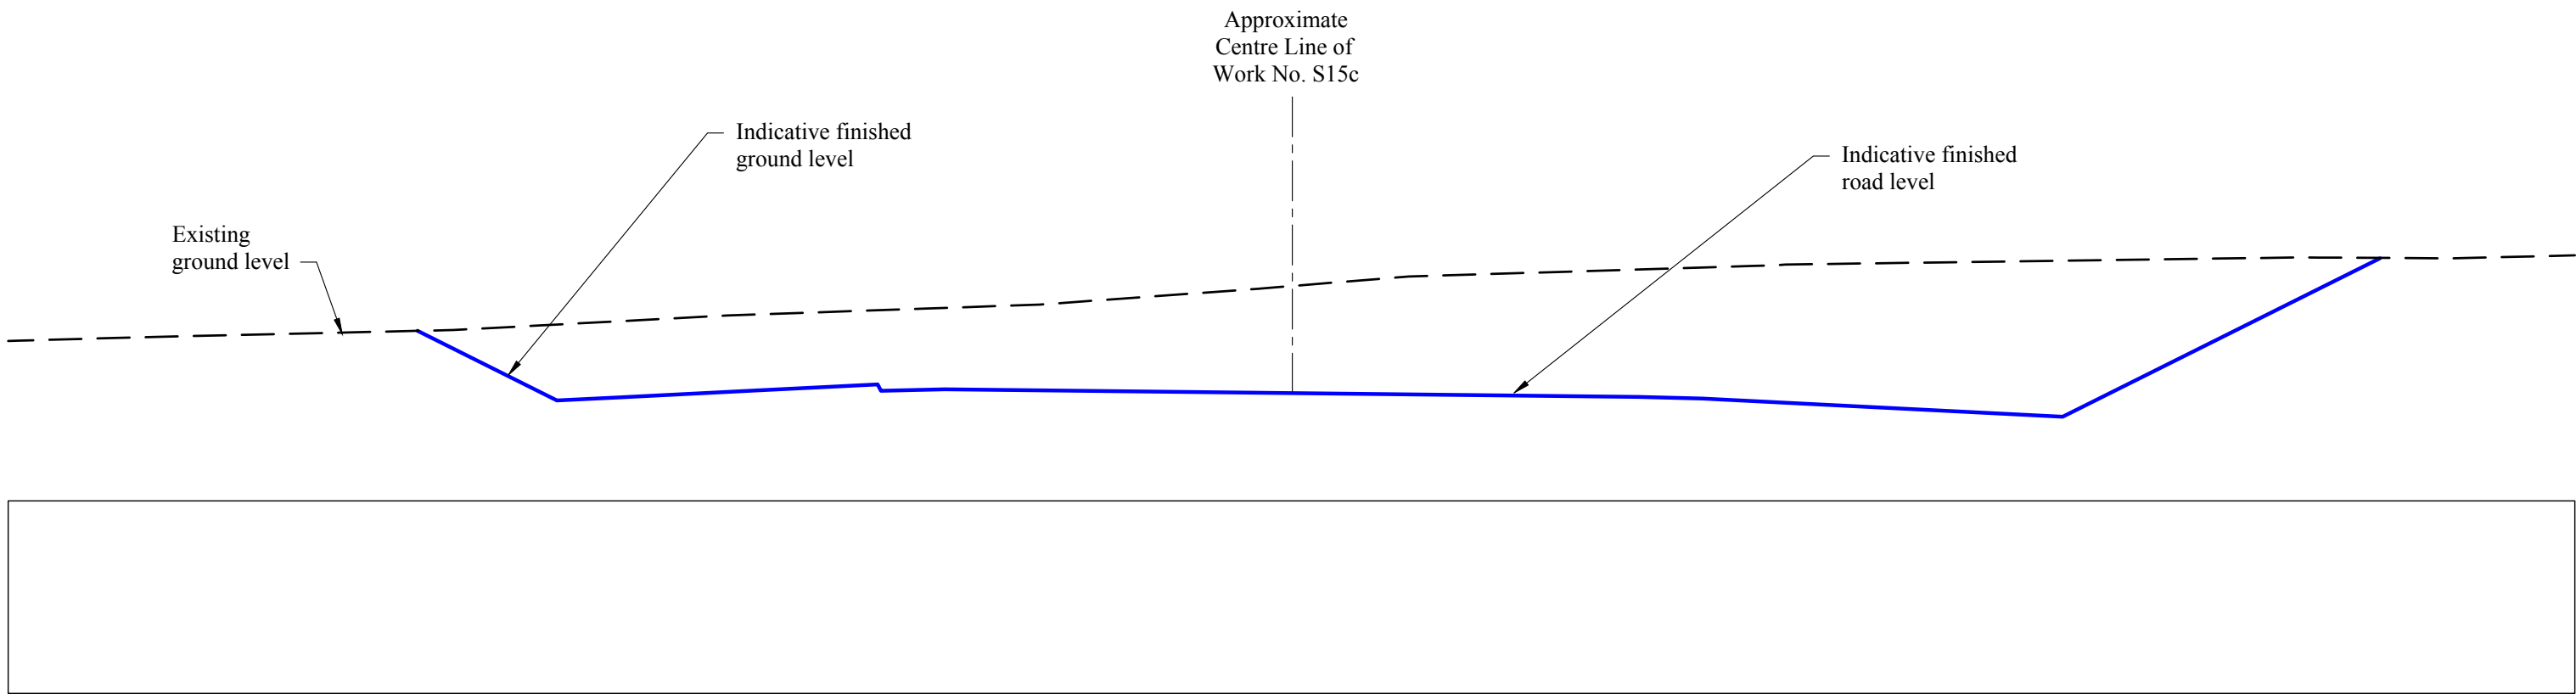

Indicative Cross-section X11D - X11D  
Scale 1/200

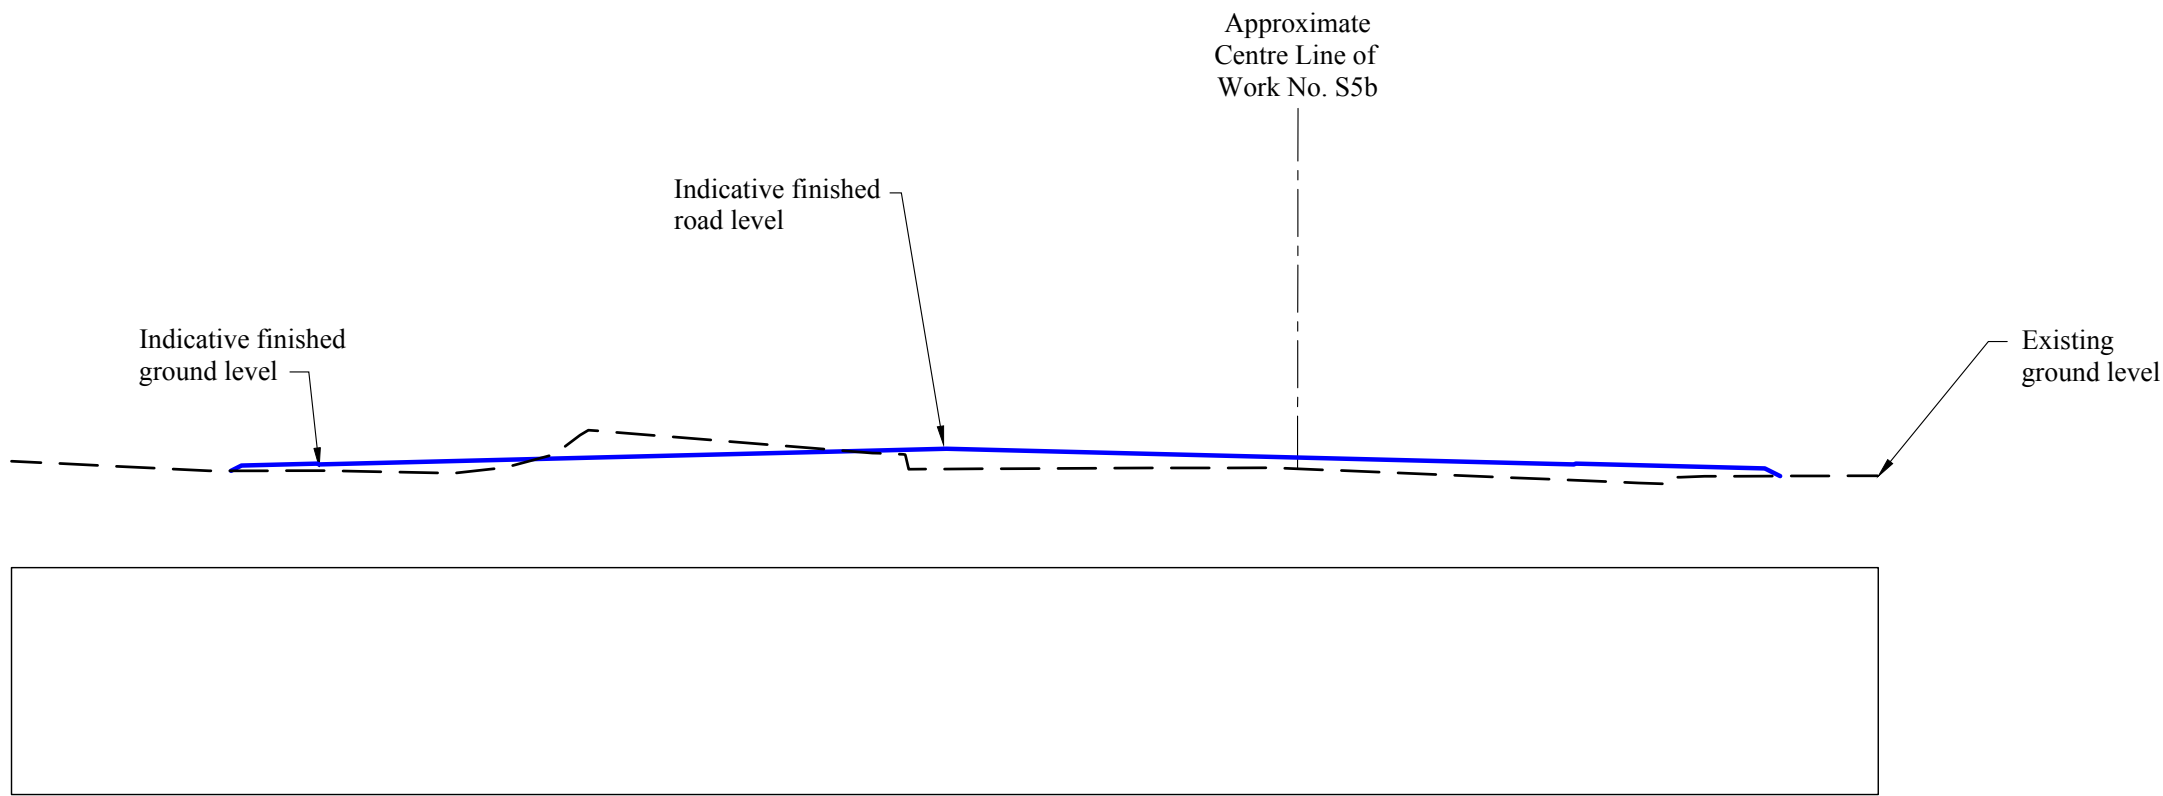

Indicative Cross-section X11E - X11E  
Scale 1/200

