


FOR CONTINUATION SEE DRAWING  
P246600/GENE/2/0002

FOR CONTINUATION SEE DRAWING  
P246600/GENE/2/0005

FOR CONTINUATION SEE DRAWING  
P246600/GENE/2/0004

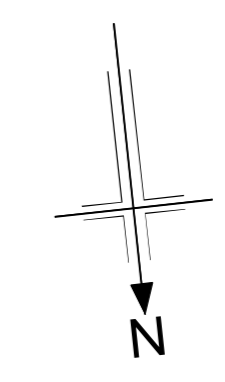


1. This drawing shall only be used for the design element stated in the drawing title.
2. Only written dimensions shall be used.
3. Only written dimensions shall be used.
4. For manhole plan & profile drawings please refer to drawings P246600/GEOM/2/010-0108
5. For site road plan & profile drawings please refer to drawings P246600/GEOM/2/0109-0120
6. For slip roads plan & profile drawings please refer to drawings P246600/GEOM/2/0121-0123
7. For fencing drawings please refer to drawings P246600/FENC/2/0301-0319
8. For RRS drawings please refer to drawings P246600/RRS/2/0401-0419
9. For drainage drawings please refer to drawings P246600/DRA/2/0501-0519
10. For barrow drawings please refer to drawings P246600/RS/2/0601-0608
11. For tree signs (SNU/201-212) drawings please refer to drawings P246600/COMM/2/1501-1515
12. For motorway communication drawings please refer to drawings P246600/COMM/2/1501-1515
13. For landscape drawings please refer to drawings P246600/ENV/2/3001-3019

**LEGEND:**

Non-Exclusive Availability

Limit of Land Made Available by The Scottish Ministers for the proposed park and bounded by a red line including the red line.

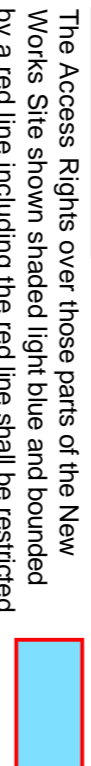

Restricted Availability

The Access Rights over those parts of the New Works Site shown shaded light blue and bounded by a red line including the red line shall be restricted to service rights or wayleaves for the purposes of construction and maintenance of drainage works and associated works only



**IMPORTANT**

**HEALTH, SAFETY & ENVIRONMENTAL INFORMATION**

**IN ADDITION TO THE HAZARDS AND RISKS NORMALLY ASSOCIATED WITH THE DESIGN AND CONSTRUCTION OF THIS DRAWING PLEASE NOTE THE FOLLOWING SIGNIFICANT RISKS TO HEALTH & SAFETY:**

**THE SIGNIFICANT RISKS ASSOCIATED WITH THE PROJECT ARE NOTED BELOW**

Ref.	Description
1.	No significant Unassess'd or extended risks that a competent contractor could reasonably be expected to identify and control (see the design brief for further information) are identified in this drawing.
<p>REFERENCE: RESUAL RISK LOG 029 FULL DETAILS  REF: P246600/00098</p> <p>IT IS ASSUMED THAT ALL WORKS SHALL BE UNDERTAKEN BY A COMPETENT CONTRACTOR WORKING WHERE APPROPRIATE TO AN APPROVED SAFE SYSTEM OF WORK</p>	

Rev.	Rev. Date	Purpose of Revision	Drawn	Checked	Revised	Approved
A	20/08/2013	Fig 108 moved position and Fig 114 changed to describe	OSB	AAB	RL	SAW
0	08/02/2013		SFV	AAB	RL	SAW

**Grontmij** Systems & Services  
Edinburgh  
EH7 4DB  
Tel: +44 (0)131 550 8300  
Fax: +44 (0)131 550 8489  
www.grontmij.co.uk

**Aberdeen Western Peripheral Route**  
Balmedie-Tipperly

LAND MADE AVAILABLE BY  
THE SCOTTISH MINISTERS  
FOR THE NEW WORKS  
SHEET 3 OF 19

FOR DIALOGUE

Scale: 1:1250 @ A1  
**P246600/GENE/2/0003**  
DO NOT SCALE