



THE SCOTTISH PARLIAMENT
FORTH CROSSING BILL

Notes
1. This plan is to be reviewed in conjunction with Sheet No. W14.

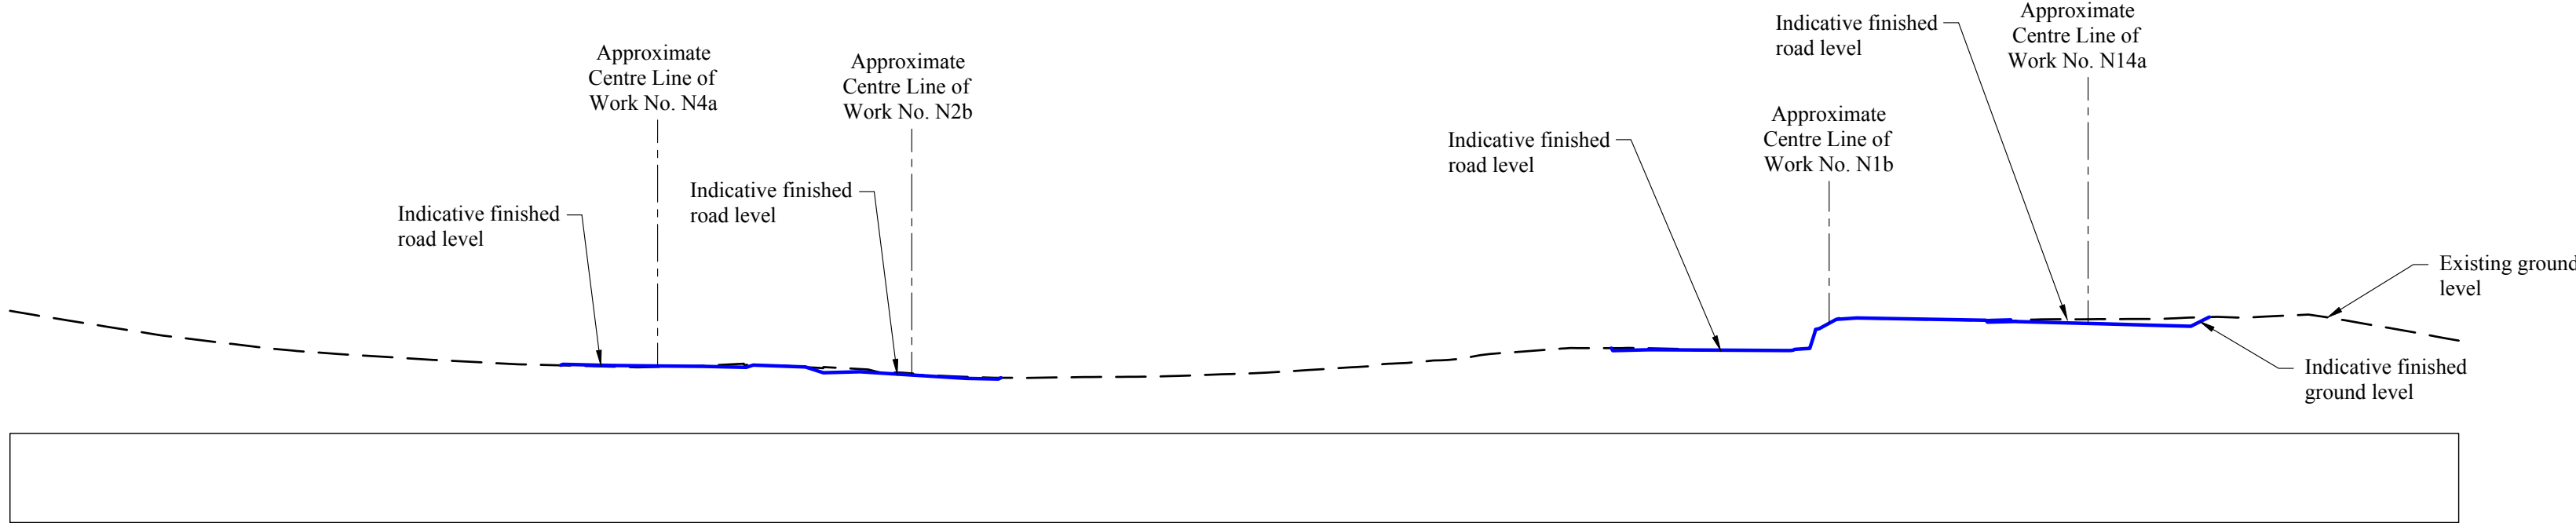

Indicative Cross-section X14C - X14C
Scale 1/500

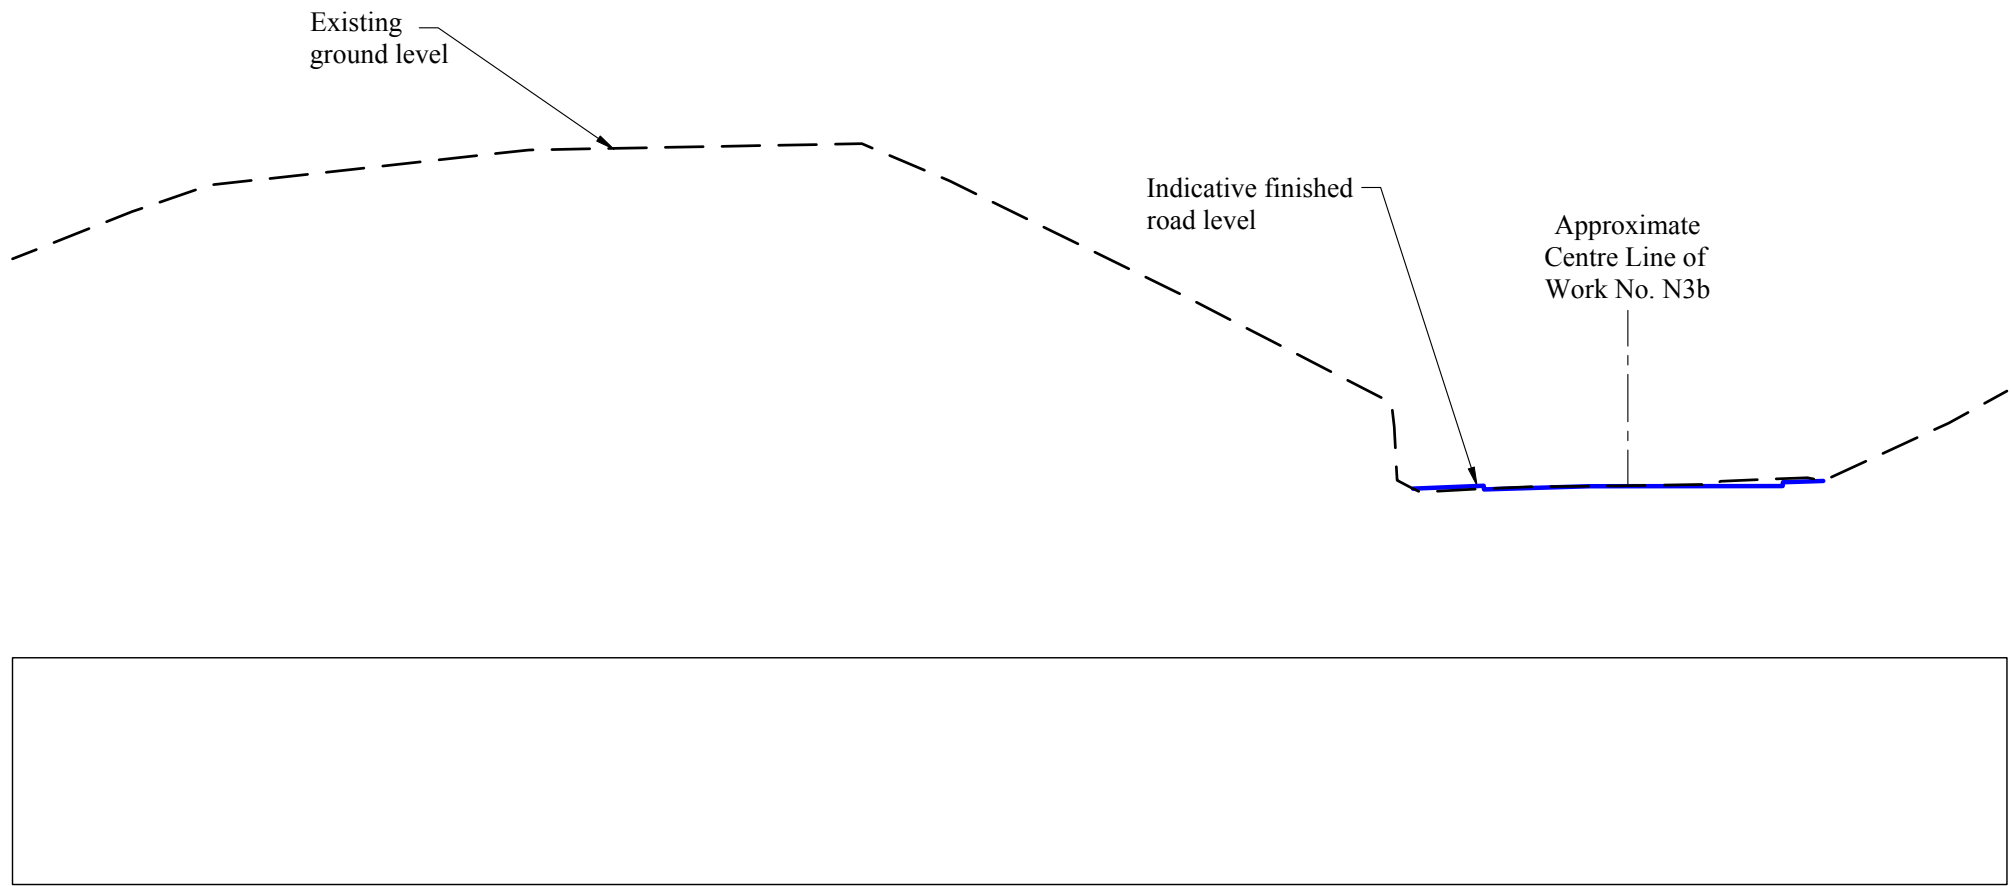

Indicative Cross-section X14D - X14D
Scale 1/250

Key Plan

