



THE SCOTTISH PARLIAMENT  
FORTH CROSSING BILL

Notes  
1. This plan is to be reviewed in conjunction with Sheet No. W15.

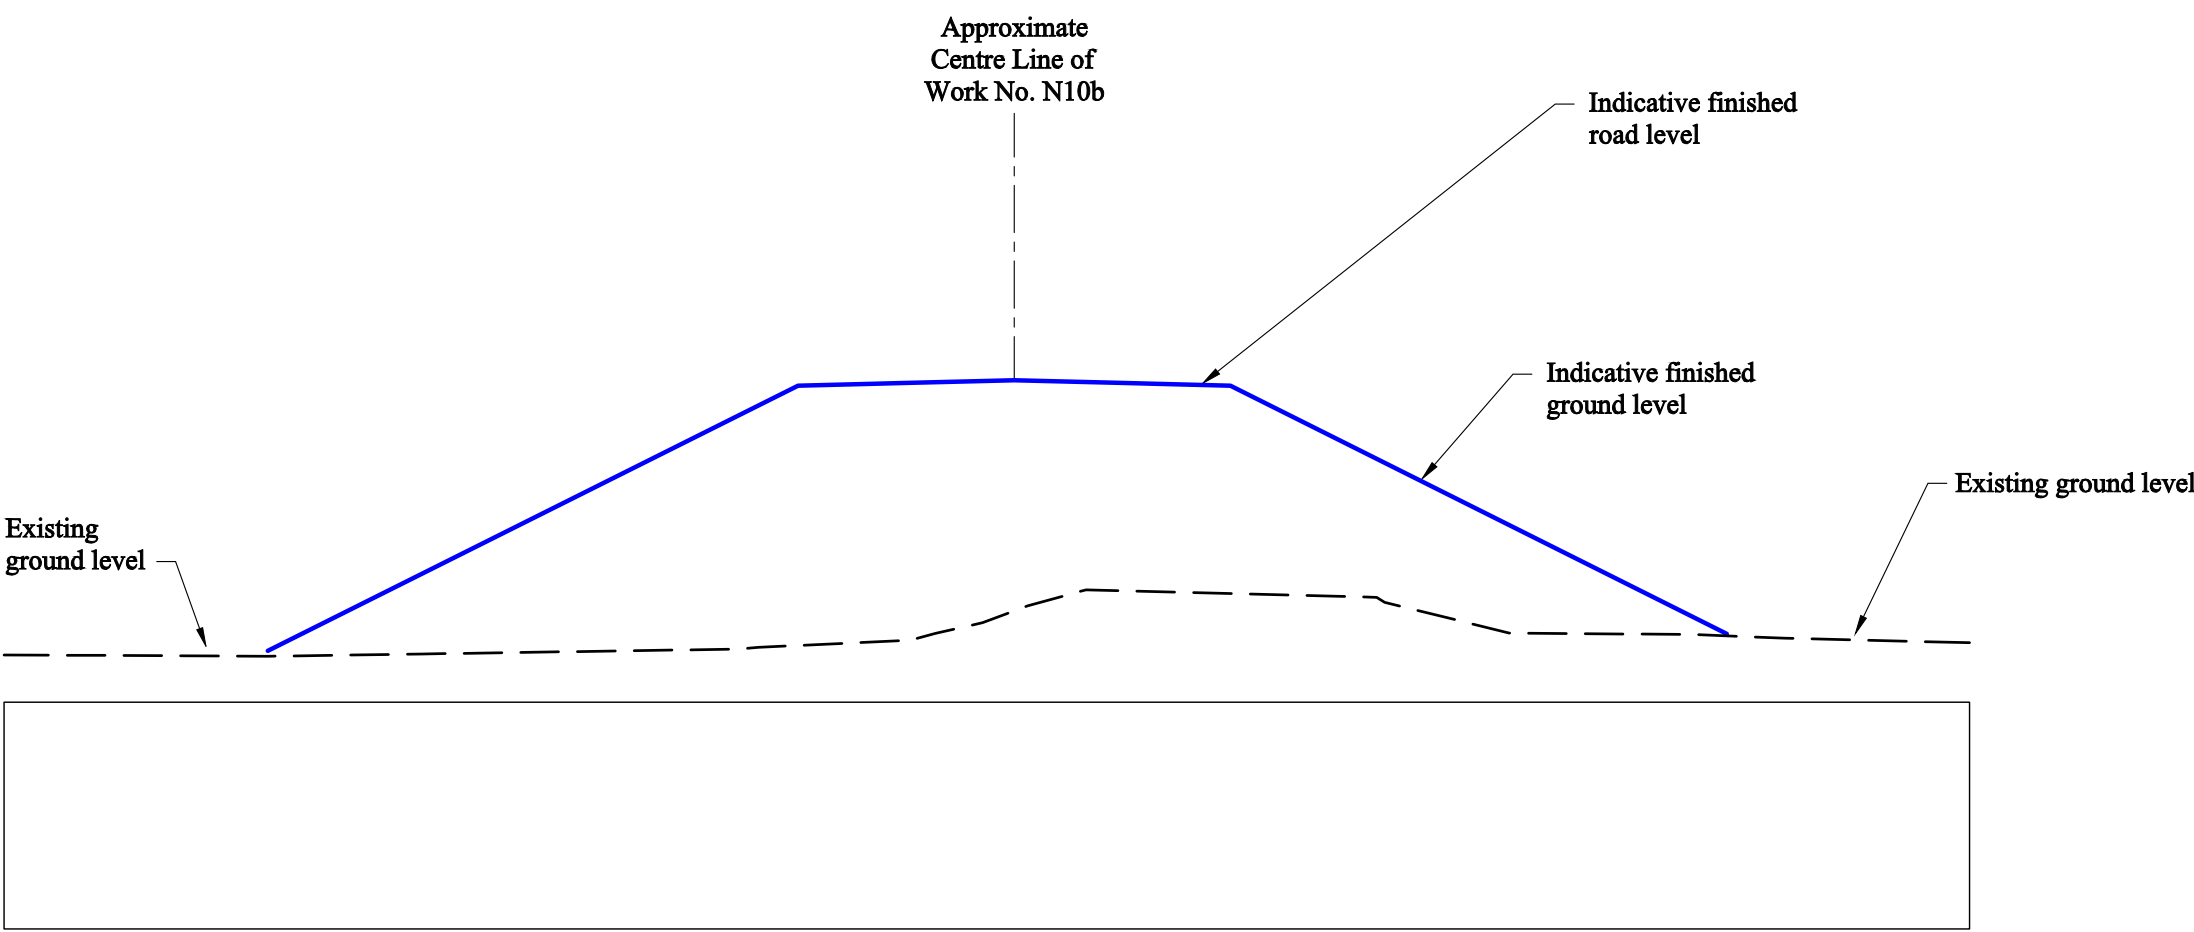

Indicative Cross-section X15A - X15A  
Scale 1/250

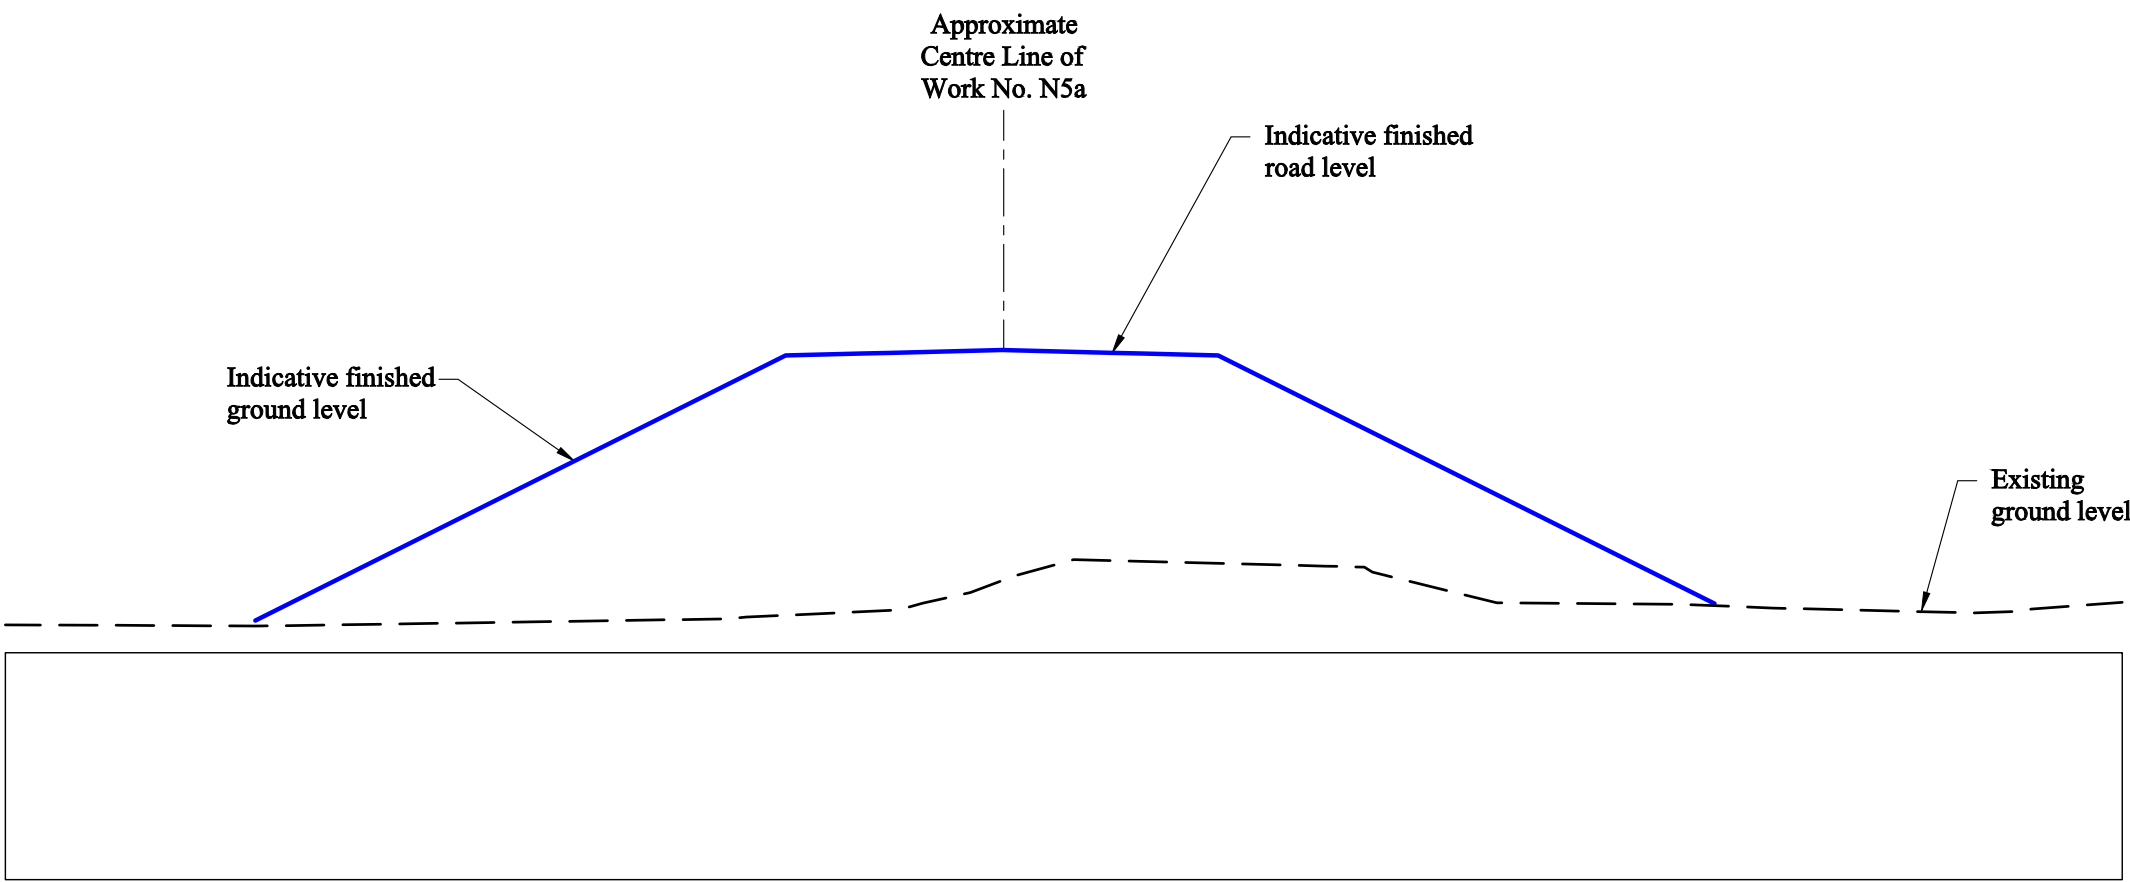

Indicative Cross-section X15B - X15B  
Scale 1/250

Key Plan

