
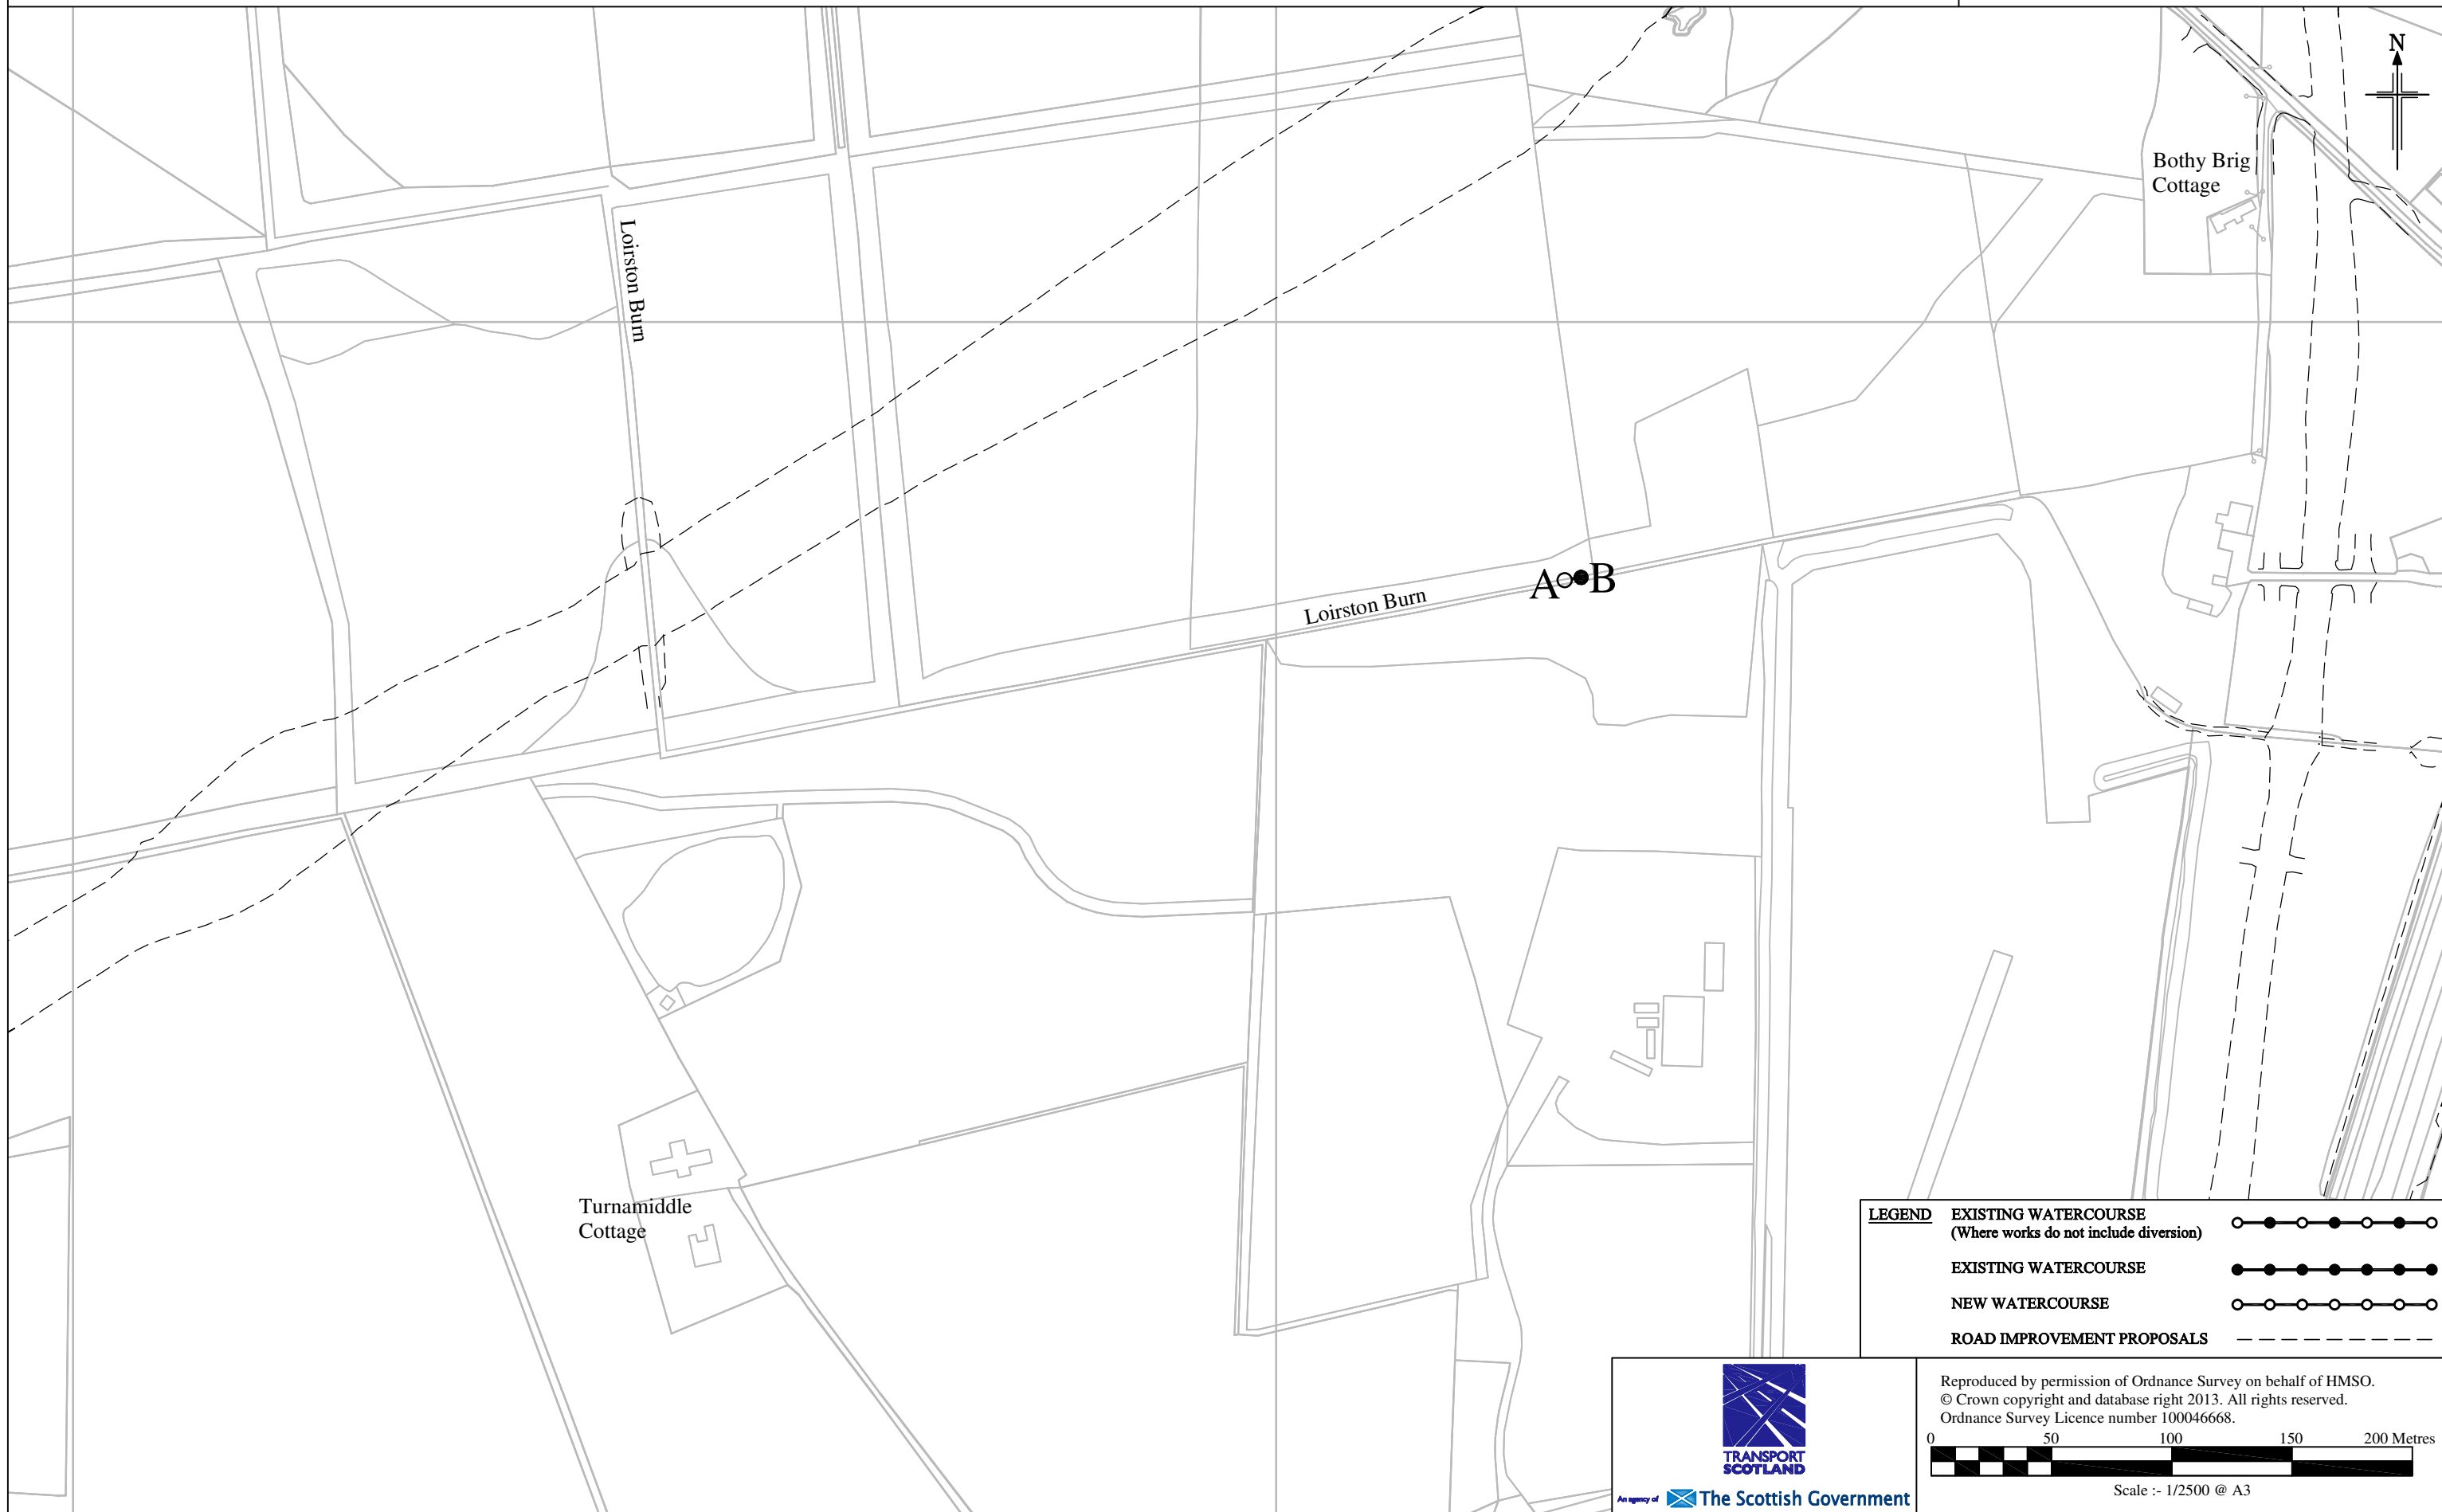


THE A90 (ABERDEEN WESTERN PERIPHERAL ROUTE) SPECIAL ROAD AND  
 THE A956 (ABERDEEN WESTERN PERIPHERAL ROUTE) SPECIAL ROAD  
 NOTICE OF WORKS IN RELATION TO WATERS

Plan No.  
 RYC/G109/34a

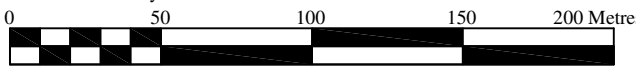

Reproduced by permission of Ordnance Survey on behalf of HMSO.  
 © Crown copyright and database right 2013. All rights reserved.  
 Ordnance Survey Licence number 100046668.  
  
 Scale :- 1/2500 @ A3