



PILLAR INSTALLATION AND FOUNDATION DETAIL

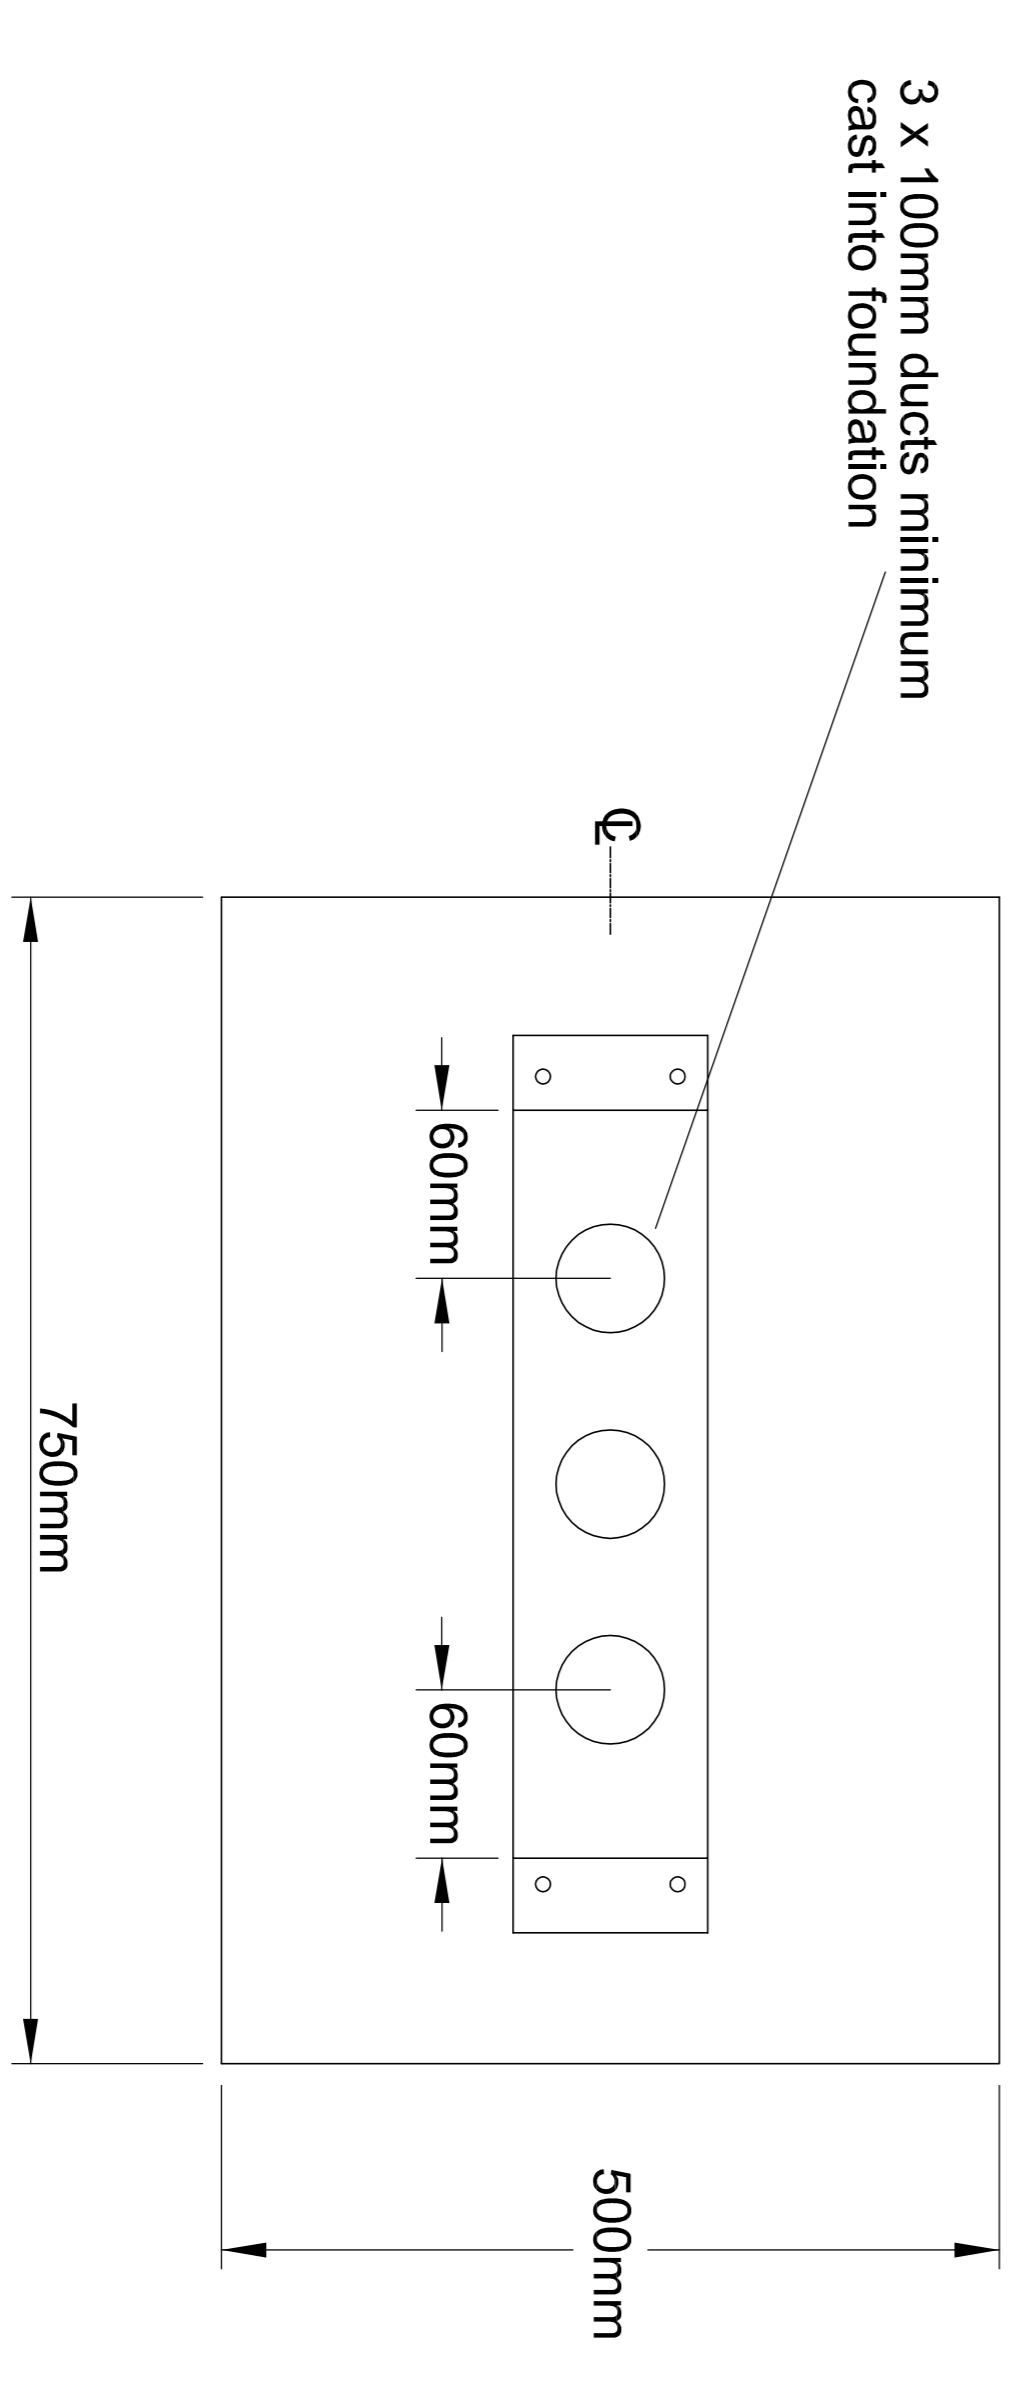

TYPICAL FOUNDATION DETAIL

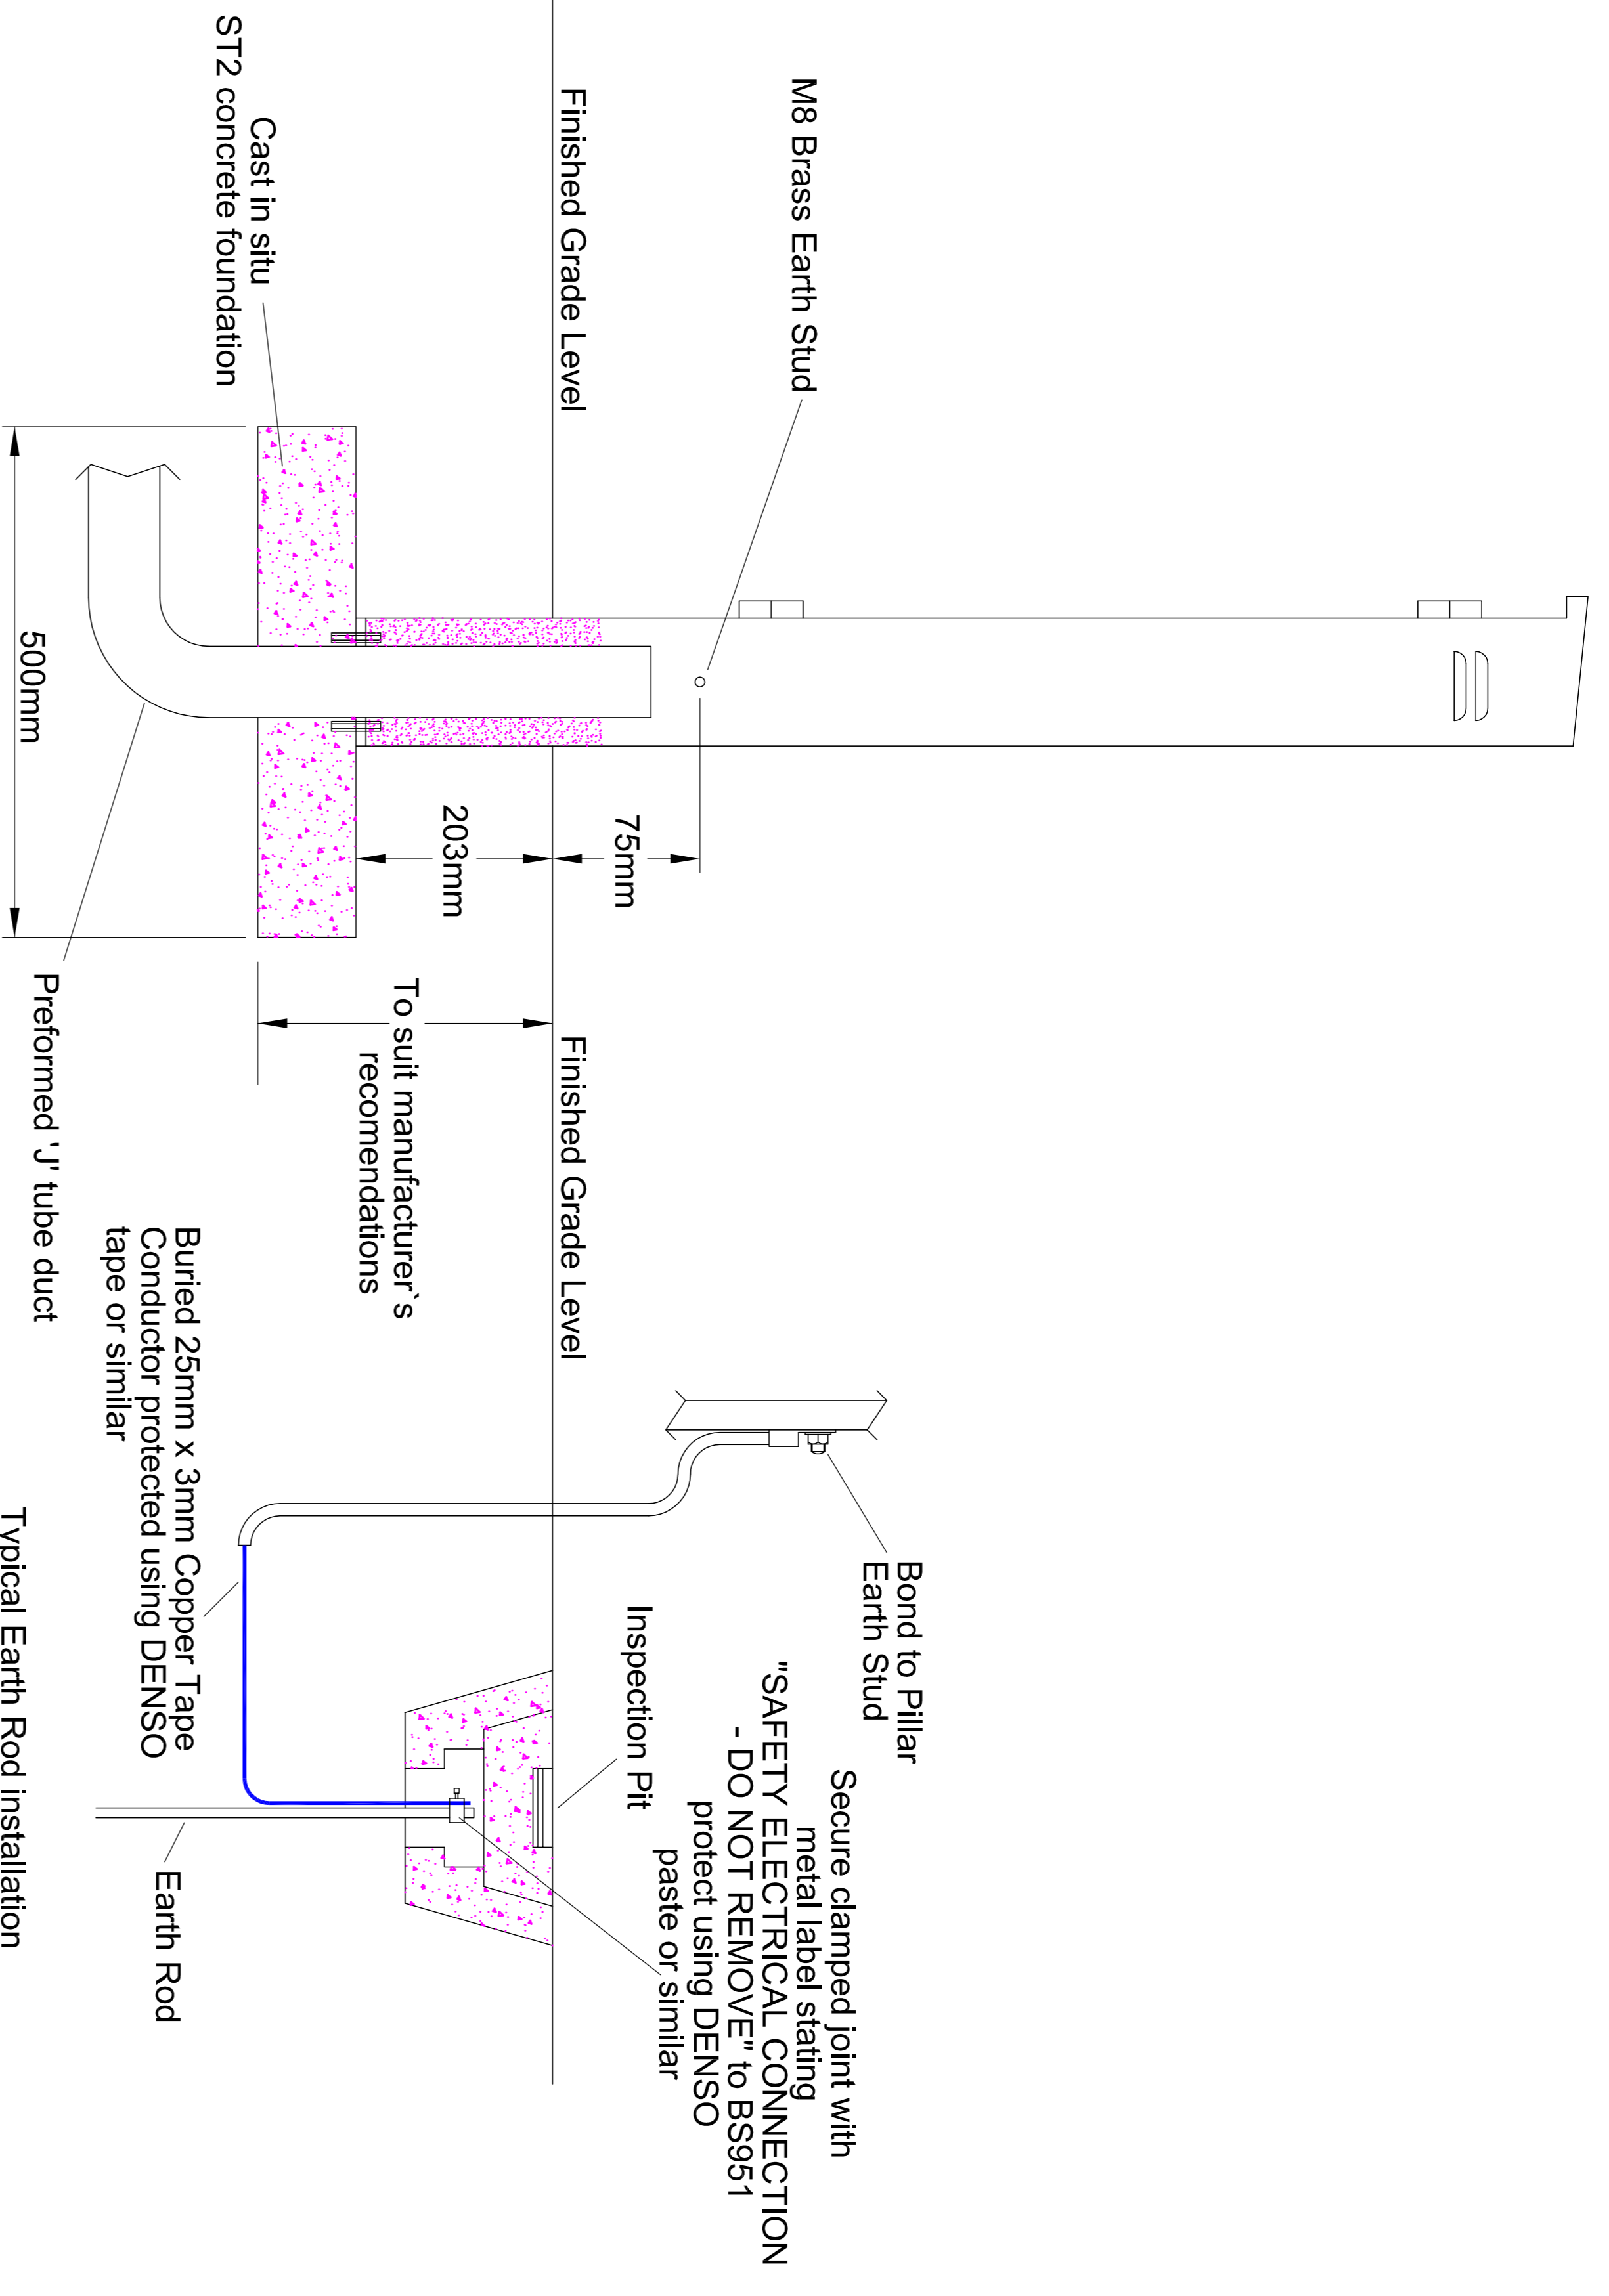

Typical Earth Rod Installation  
all in accordance with  
BS7671 and BS7430

**Note:**  
The NDX series of drawings represents non site specific installations of standard equipment and site layouts.

TITLE

This drawing was generated on computer and must not be manually updated

**TYPICAL ELECTRICAL SUPPLY & DISTRIBUTION CABINETS  
INSTALLATION DETAIL**

ORIGINAL DRAWING SIZE: 297 x 420  
ALL DIMENSIONS ARE IN MM  
TOLERANCE +.1 UNLESS OTHERWISE STATED  
THIRD ANGLE PROJECTION DO NOT SCALE

ISSUE	AMENDMENTS	APPD/DATE
C	SEE REVISION SHEET	GC 05/01/06
E	UPDATED SEE REV. SHT.	BD 30/11/09
D	REDRAWN	BD 13/10/09

DRN	C.S.G.	CHKD	B.D.	SCALE
DATE	23.10.00	DATE	26.10.00	N.T.S.

DRG. NO.	NDX1011-01ga	SHT. NO.
		1 of 7