


100  
Millimetres  
0 10  
DO NOT SCALE

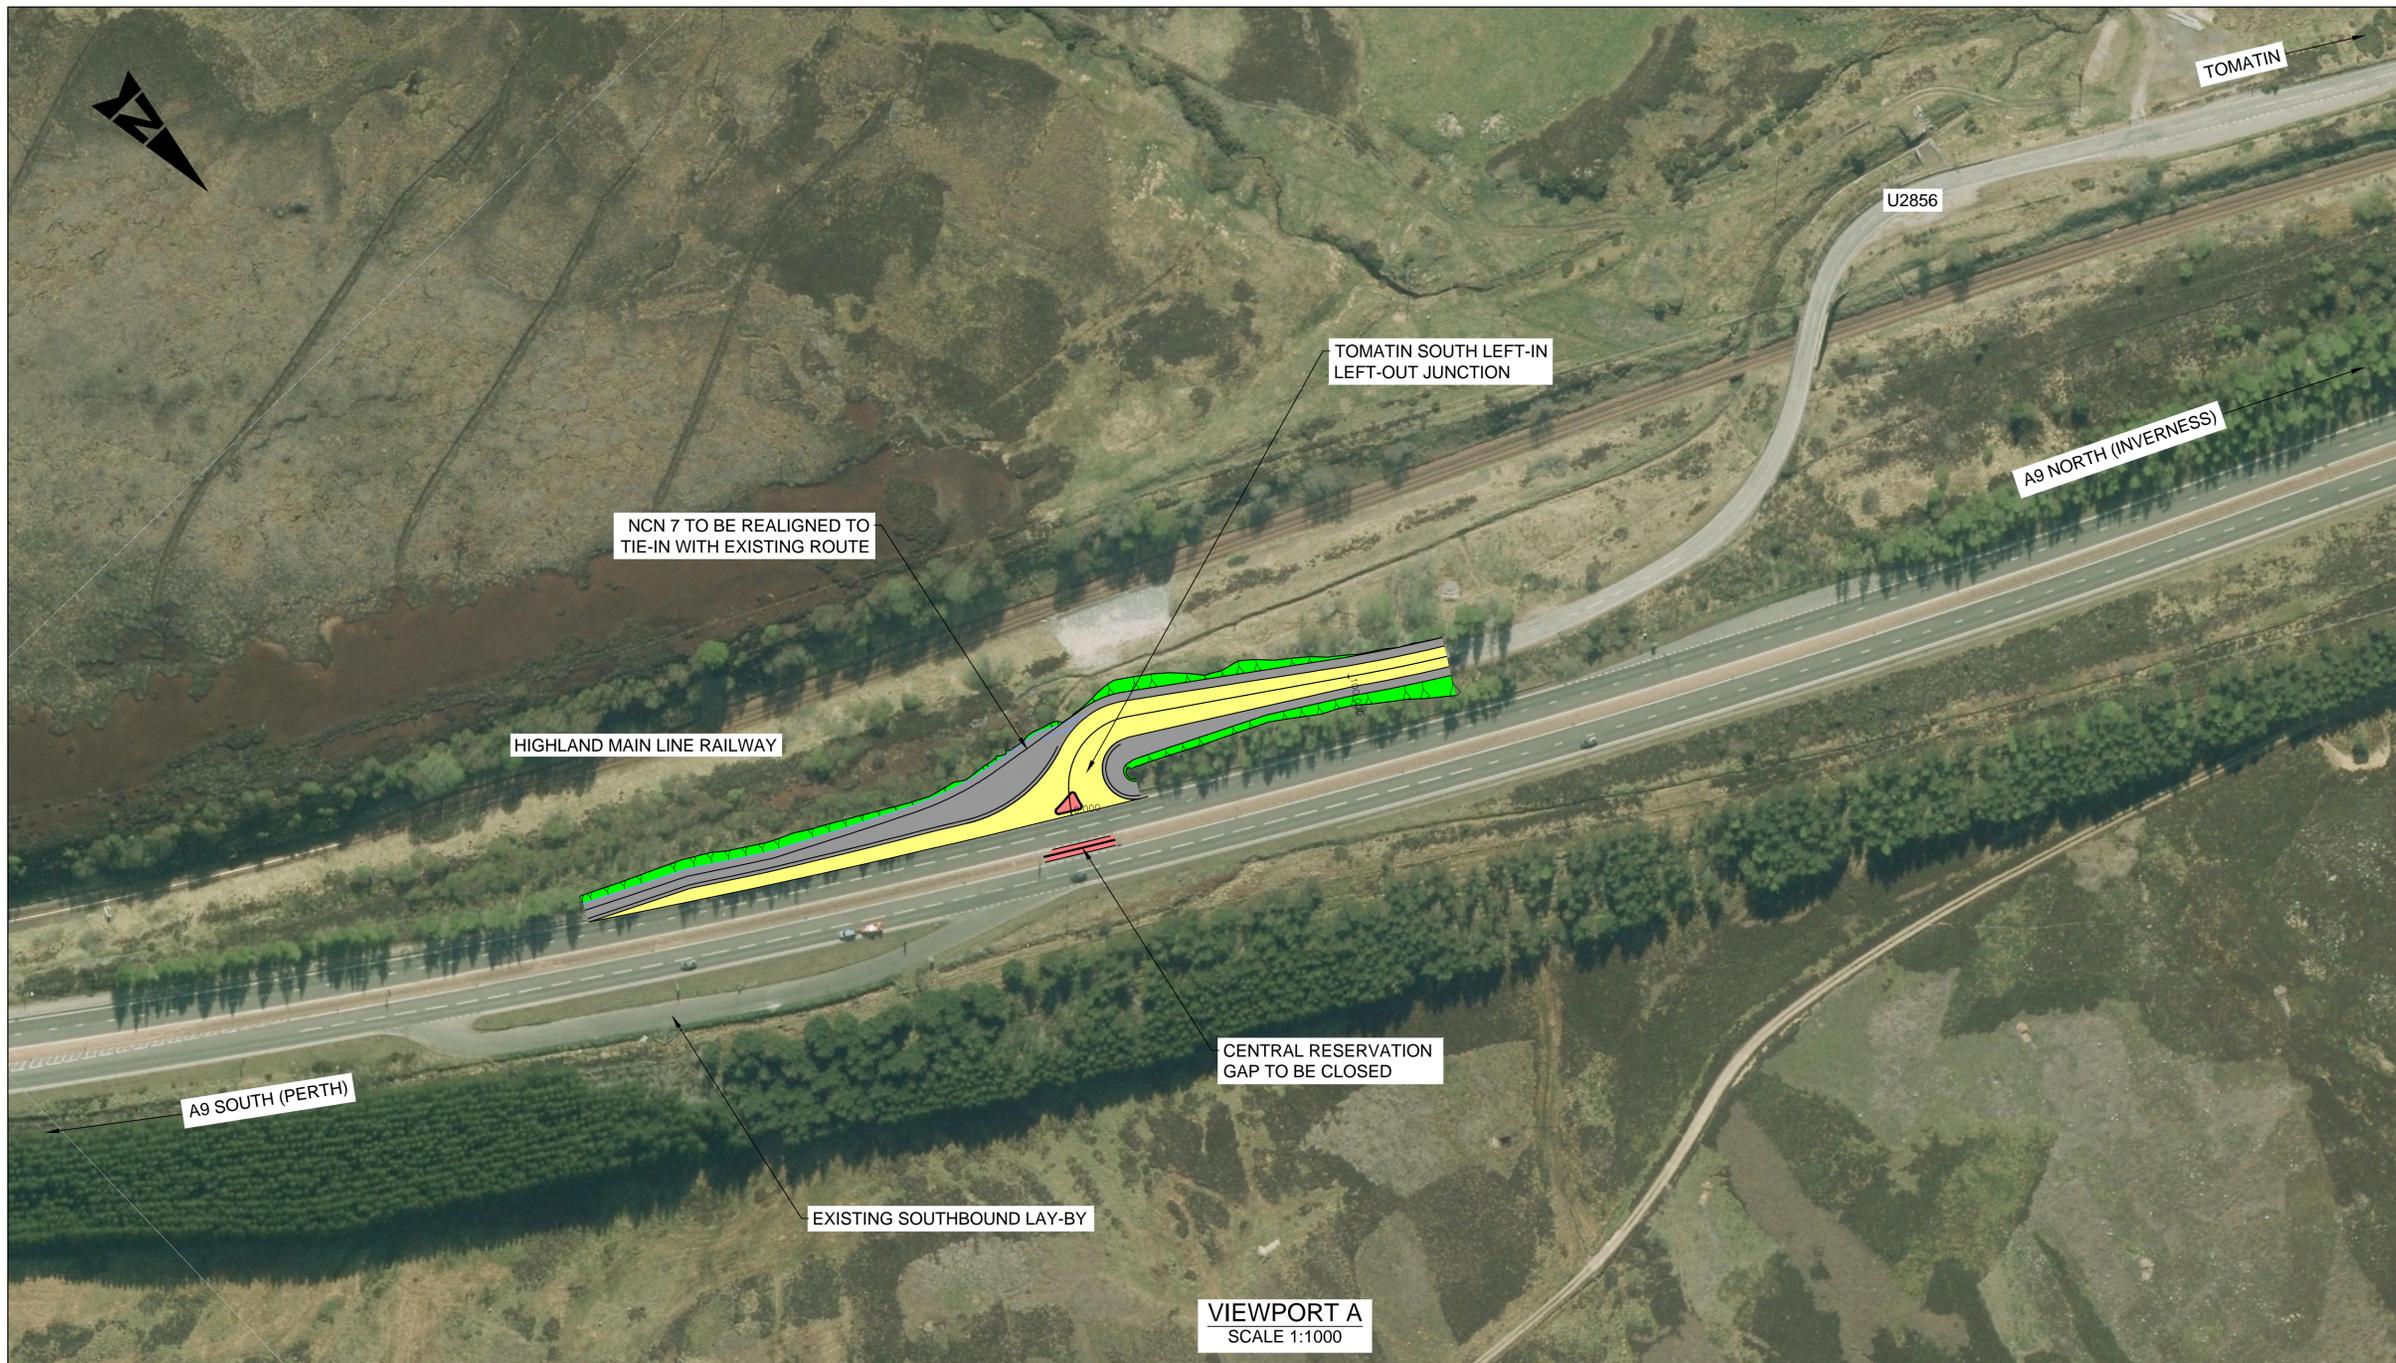

VIEWPORT A  
SCALE 1:1000



VIEWPORT B  
SCALE 1:10 000

**LEGEND**

**ALIGNMENT**

- EARTHWORKS
- VERGE
- CARRIAGEWAY
- CENTRAL RESERVE
- REALIGNED WATERCOURSE
- DRAINAGE DITCH
- DRAINAGE BASIN
- STREAM REALIGNMENT

P01	JK	RB	GA	16/05/17
FIRST ISSUE				
P02	RB	RB	GA	17/05/17
FIRST ISSUE				
Rev	Drawn / Des	Checked	Approved	Date
Description				Suitability
Drawing Status				S2

Client  
**TRANSPORT SCOTLAND**  
COMHDHAIL ALBA



**ATKINS** mouchel

Drawing Title  
**PUBLIC INFORMATION DRAWINGS  
MAY 2017 (SHEET 1 OF 17)  
TOMATIN SOUTH LEFT-IN LEFT-OUT JUNCTION**

Scale	Designed / Drawn	Checked	Approved	Authorised
AS SHOWN	RB	RB	GA	DH
Original Size	Date	Date	Date	Date
A1	17/05/17	17/05/17	17/05/17	17/05/17
Drawing Number	Project	Originator	Volume	Revision
	A9P12 - AMJ - HML - A_JCZZZ_ZZ - SK - RD - 0001			P02
Location	Type	Role	Number	

Printed: May 17, 2017 - 2:38pm by: JAKILLIC

Reproduced by permission of Ordnance Survey on behalf of HMSO. © Crown copyright and database right 2017. All rights reserved. Ordnance Survey Licence number 100046668.