


100
Millimetres
10
0
DO NOT SCALE

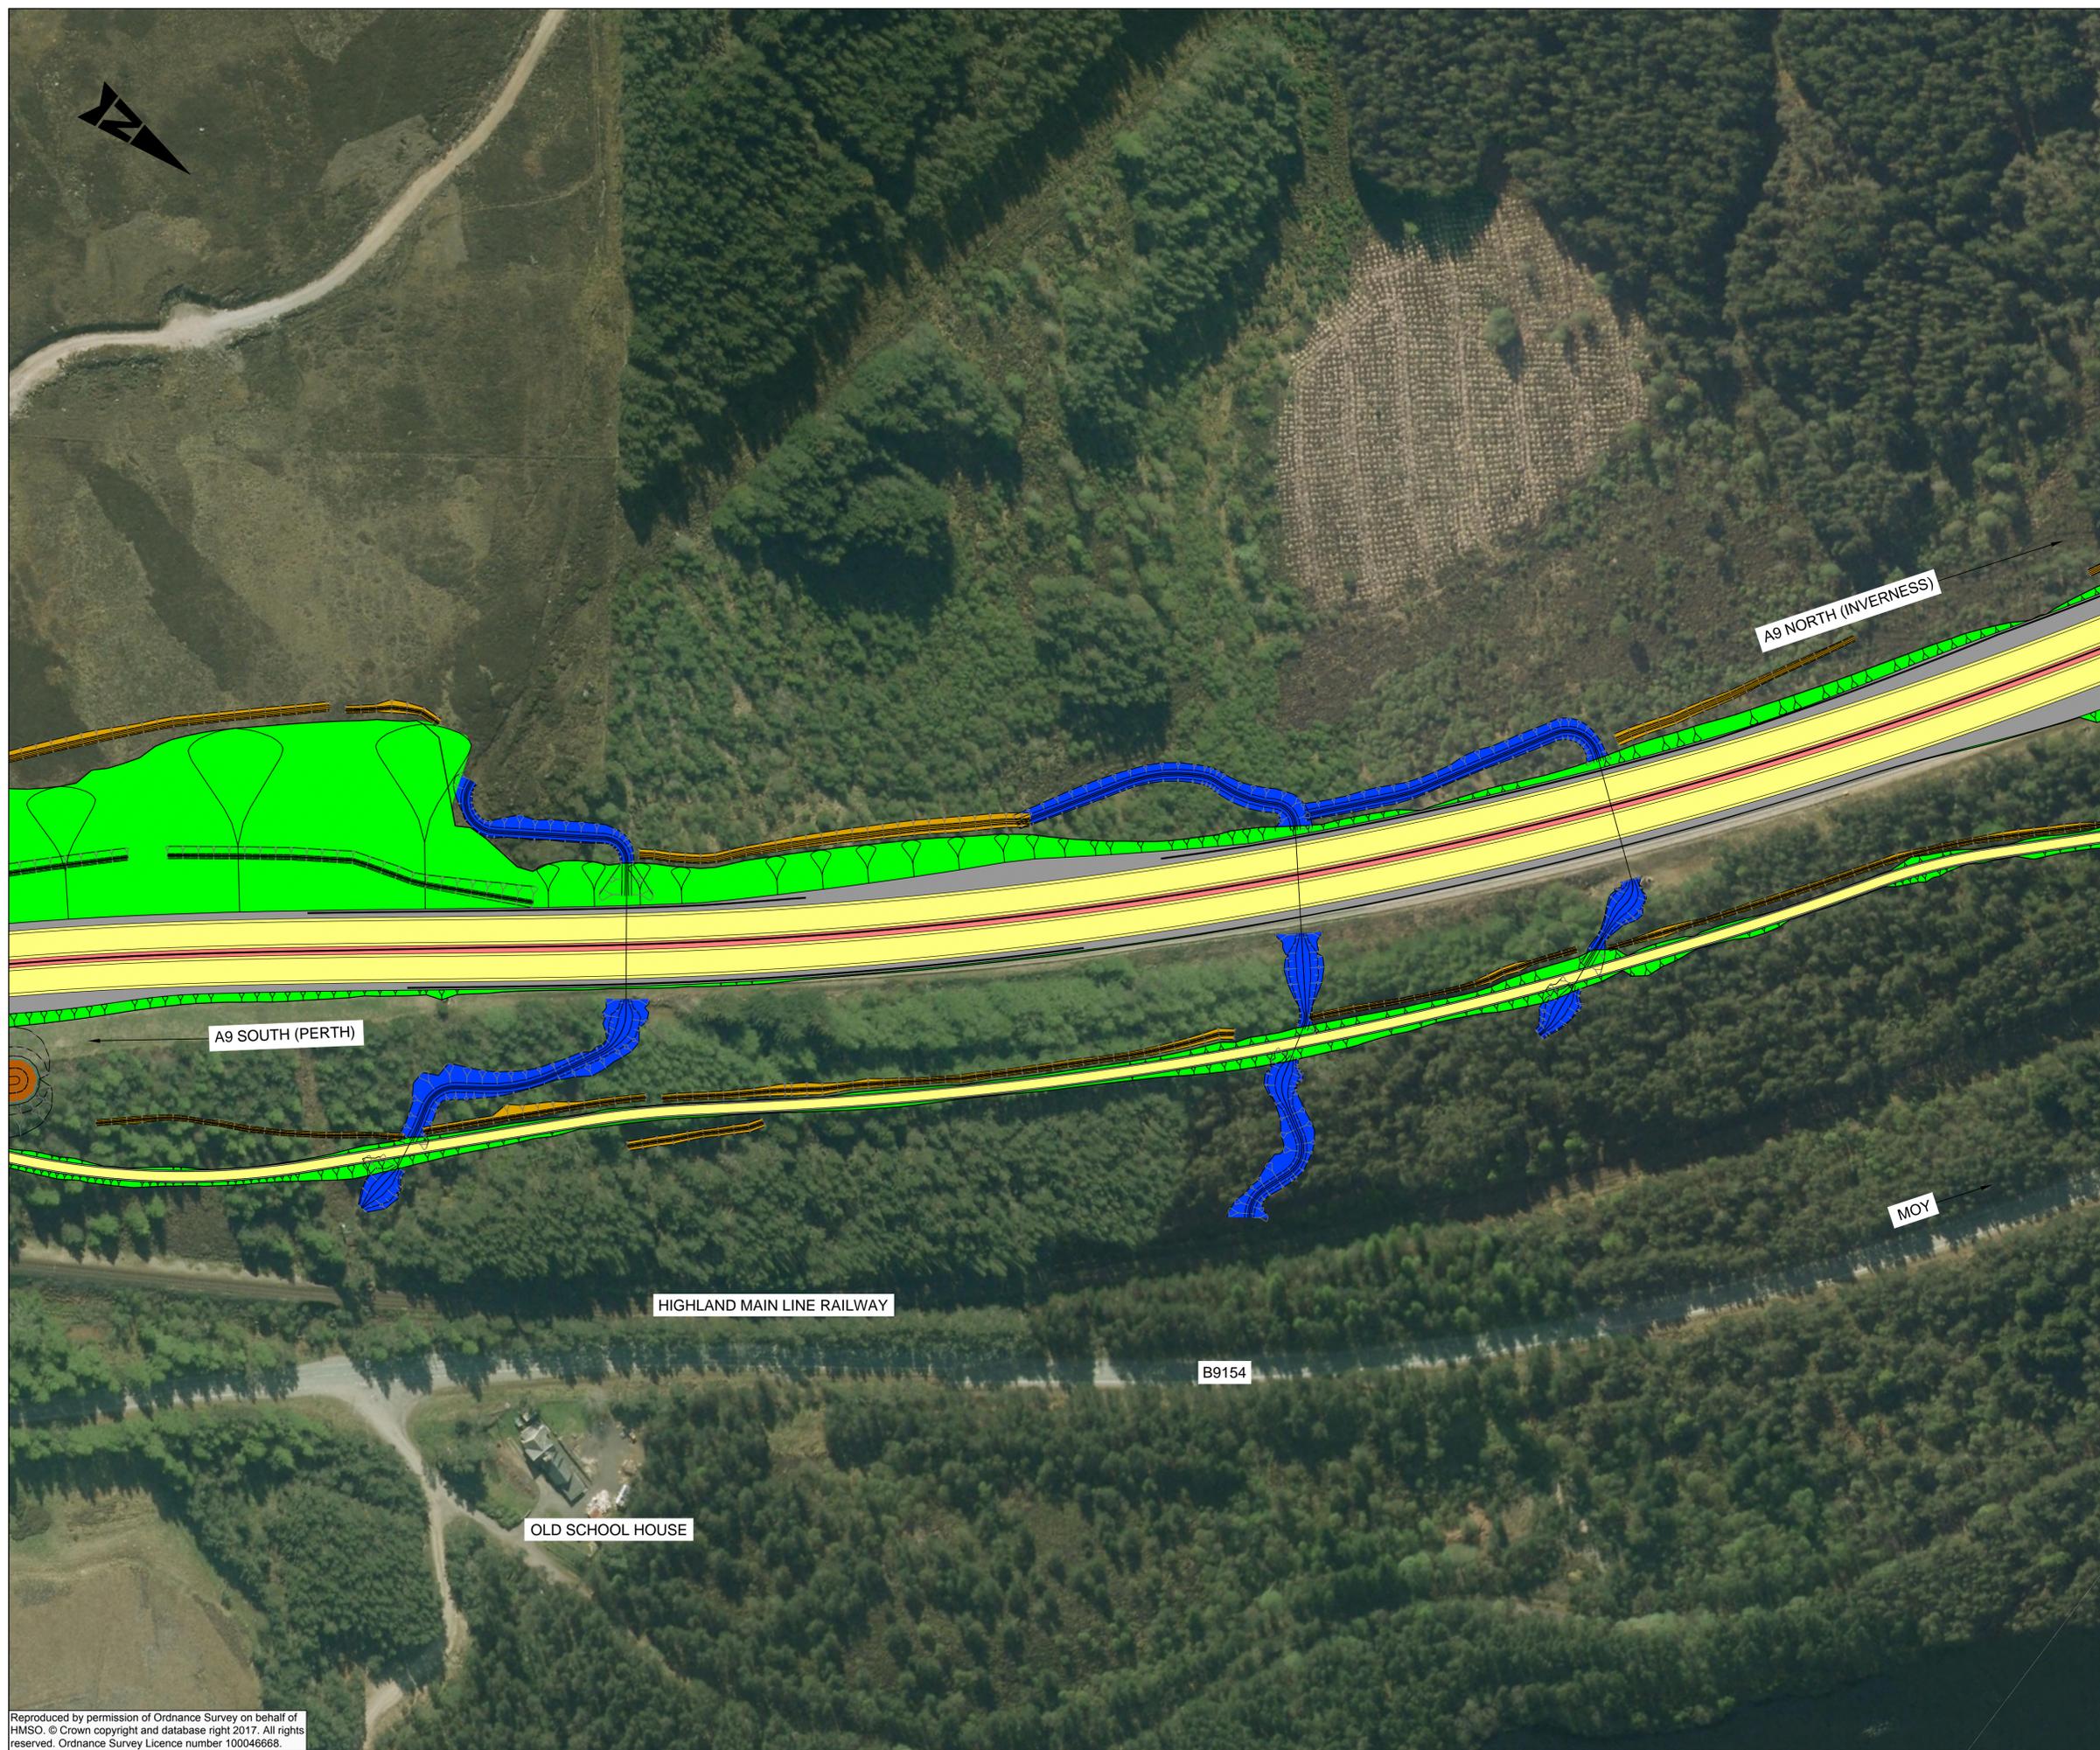

LEGEND

- ALIGNMENT**
- EARTHWORKS
 - VERGE
 - CARRIAGEWAY
 - CENTRAL RESERVE
 - REALIGNED WATERCOURSE
 - DRAINAGE DITCH
 - DRAINAGE BASIN
 - STREAM REALIGNMENT

P01	JK	RB	GA	16/05/17
FIRST ISSUE				
P02	RB	RB	GA	17/05/17
FIRST ISSUE				
Rev	Drawn / Des	Checked	Approved	Date
Description				
Drawing Status				Suitability
FOR INFORMATION				S2

Client
TRANSPORT SCOTLAND
 CÒMHDHAIL ALBA



ATKINS mouchel

Drawing Title
 PUBLIC INFORMATION DRAWINGS
 MAY 2017 - SHEET 10 OF 17

Scale	Designed / Drawn	Checked	Approved	Authorised
1:1000	RB	RB	GA	DM
Original Size	Date	Date	Date	Date
A1	17/05/17	17/05/17	17/05/17	17/05/17
Drawing Number	Project	Originator	Volume	Revision
	A9P12 - AMJ - HML -			P02
	A_JCZZZ_ZZ - SK - RD - 0010			
Location	Type	Role	Number	

Plotted: May 17, 2017 - 3:09pm by: JAKILLIC

Reproduced by permission of Ordnance Survey on behalf of HMSO. © Crown copyright and database right 2017. All rights reserved. Ordnance Survey Licence number 100046668.