


100
Millimetres
0 10
DO NOT SCALE

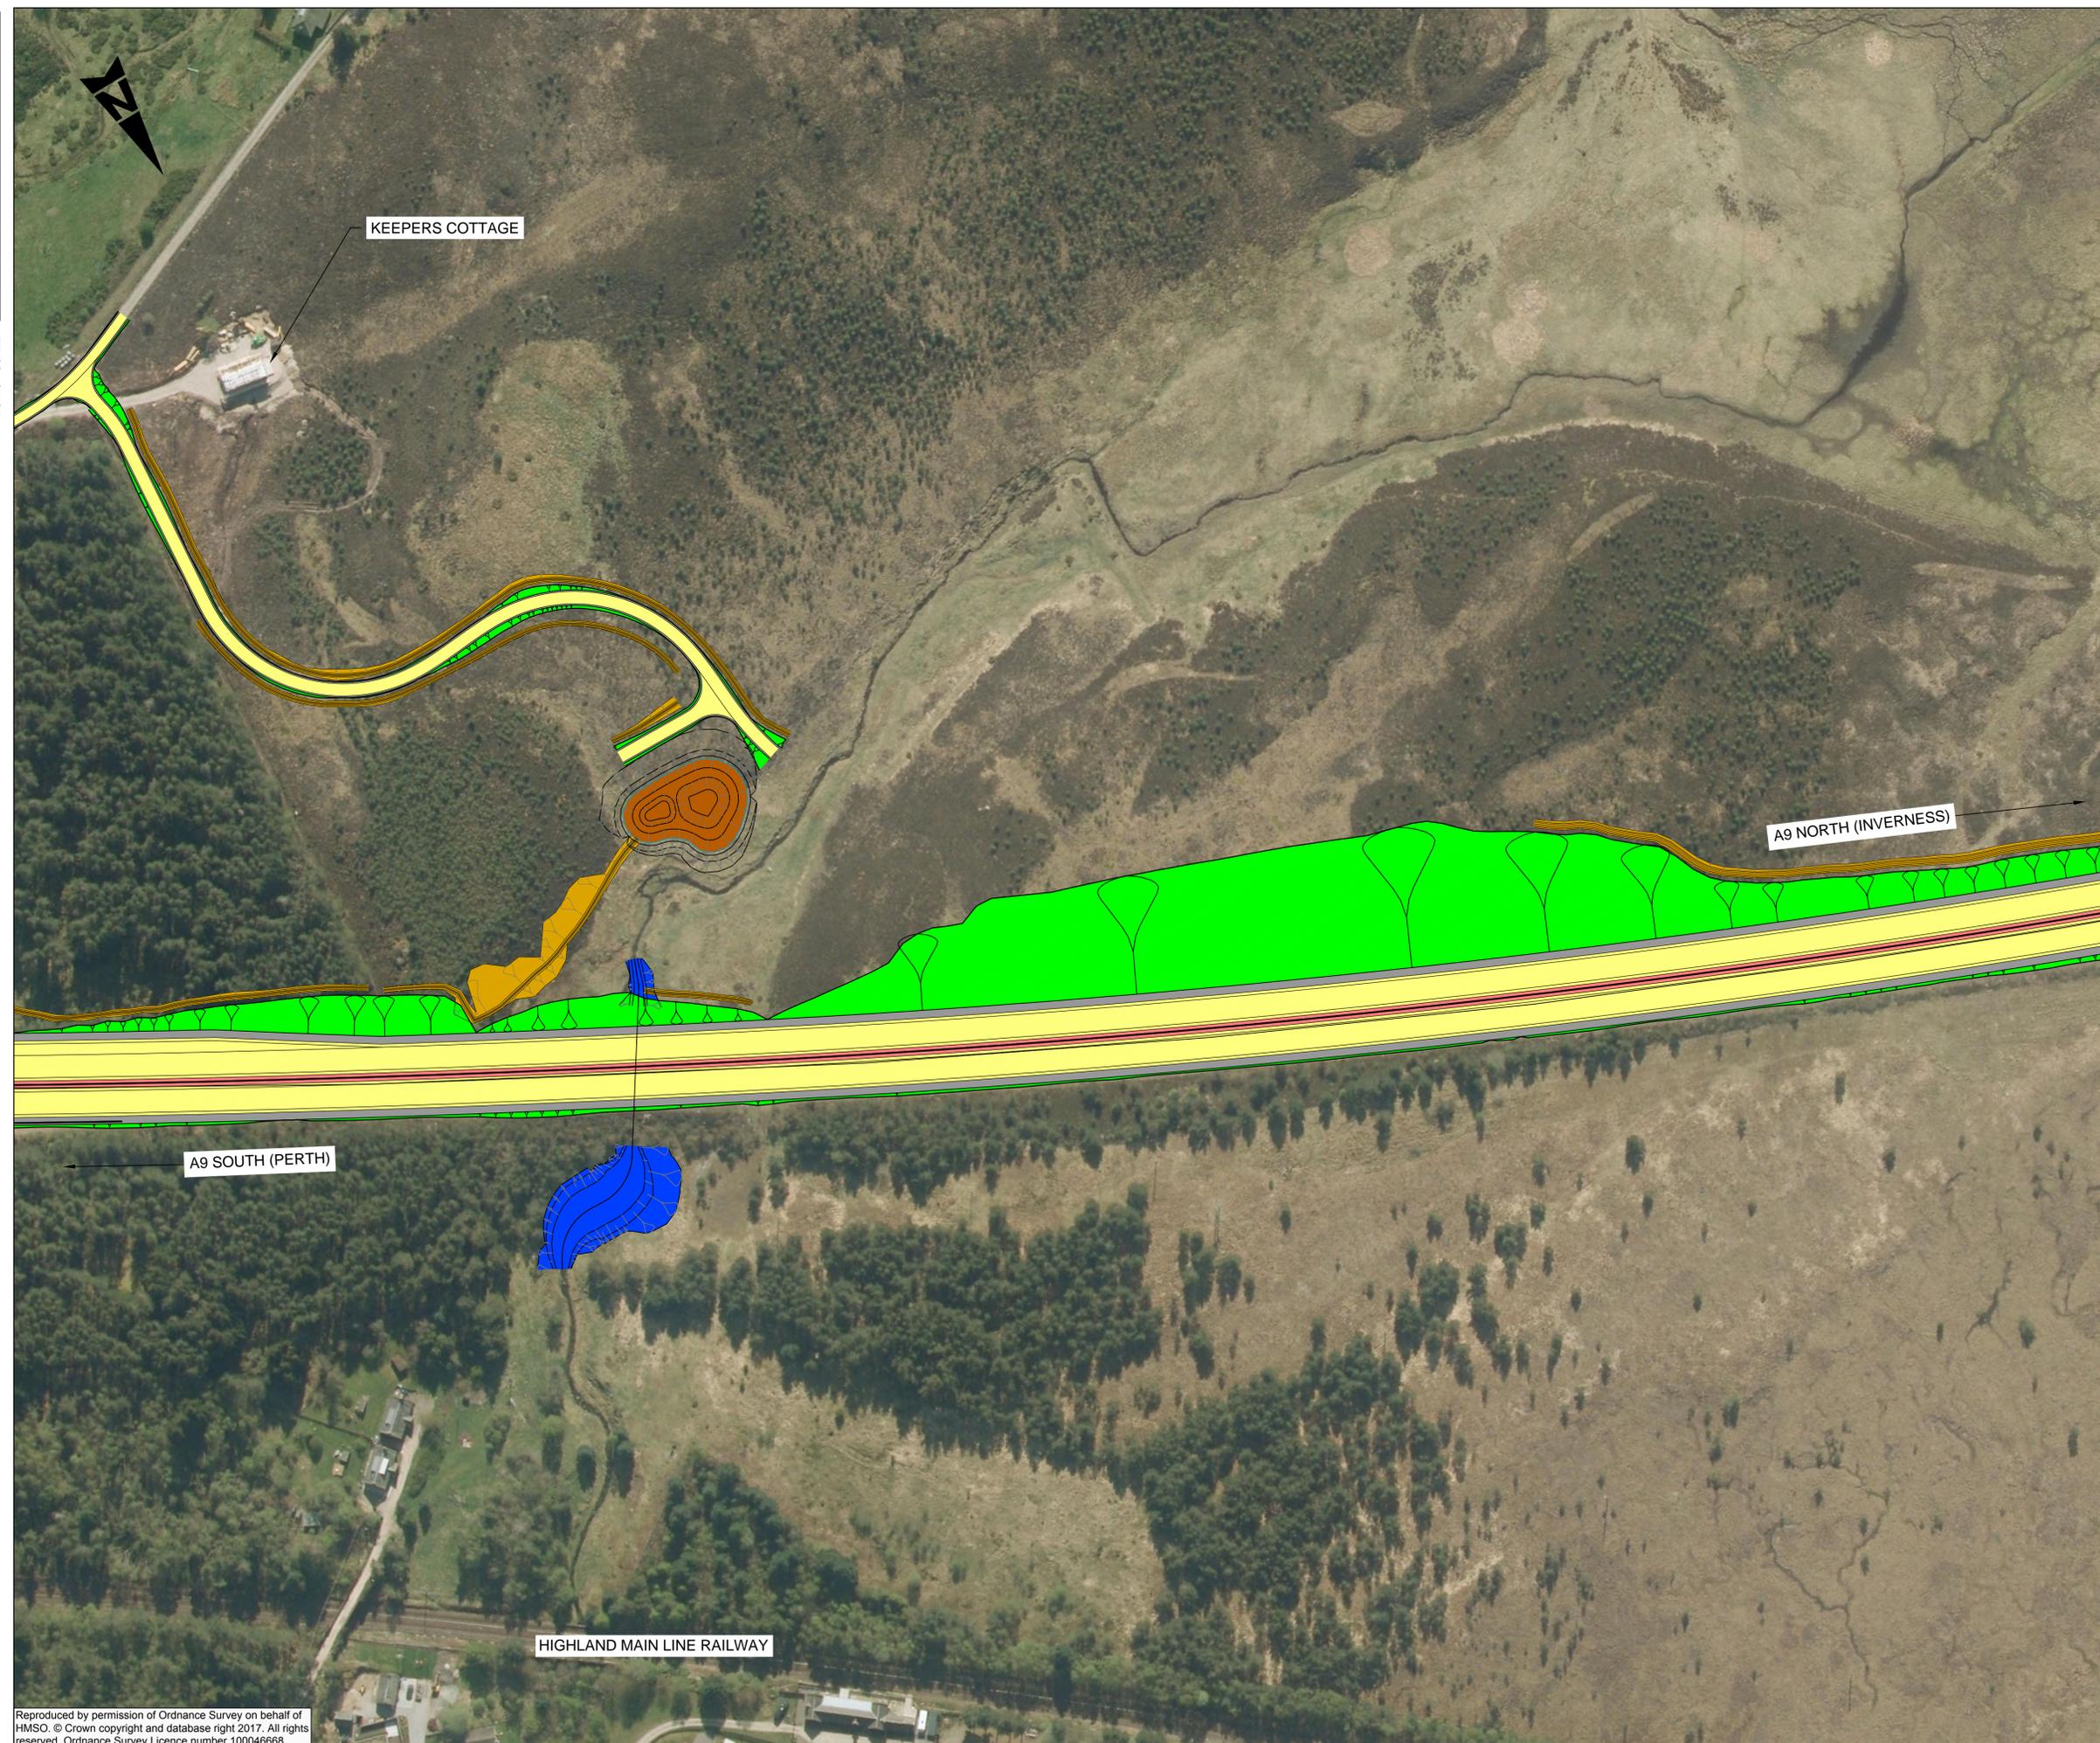

LEGEND

ALIGNMENT

	EARTHWORKS
	VERGE
	CARRIAGEWAY
	CENTRAL RESERVE
	REALIGNED WATERCOURSE
	DRAINAGE DITCH
	DRAINAGE BASIN
	STREAM REALIGNMENT

P01	JK	RB	GA	17/05/17
FIRST ISSUE				
Rev	Drawn / Des	Checked	Approved	Date
Description				
Drawing Status	FOR INFORMATION			Suitability
				S2

Client
TRANSPORT SCOTLAND
 COMHDHAIL ALBA

A9
DUALLING
 PERTH TO INVERNESS
 Tomatin to Moy

ATKINS mouchel

Drawing Title
PUBLIC INFORMATION DRAWINGS
MAY 2017 (SHEET 12 OF 17)

Scale	1:1000	Designed / Drawn	Checked	Approved	Authorised
Original Size	A1	Date	Date	Date	Date
		16/05/17	16/05/17	17/05/17	17/05/17
Drawing Number	Project	Originator	Volume	Revision	
	A9P12 - AMJ - HML -				
	A_JCZZZ_ZZ - SK - RD - 0012				
Location	Type	Role	Number		
					P01

Printed: May 17, 2017 - 3:15pm by: JAKILLIC

Reproduced by permission of Ordnance Survey on behalf of HMSO. © Crown copyright and database right 2017. All rights reserved. Ordnance Survey Licence number 100046668.