


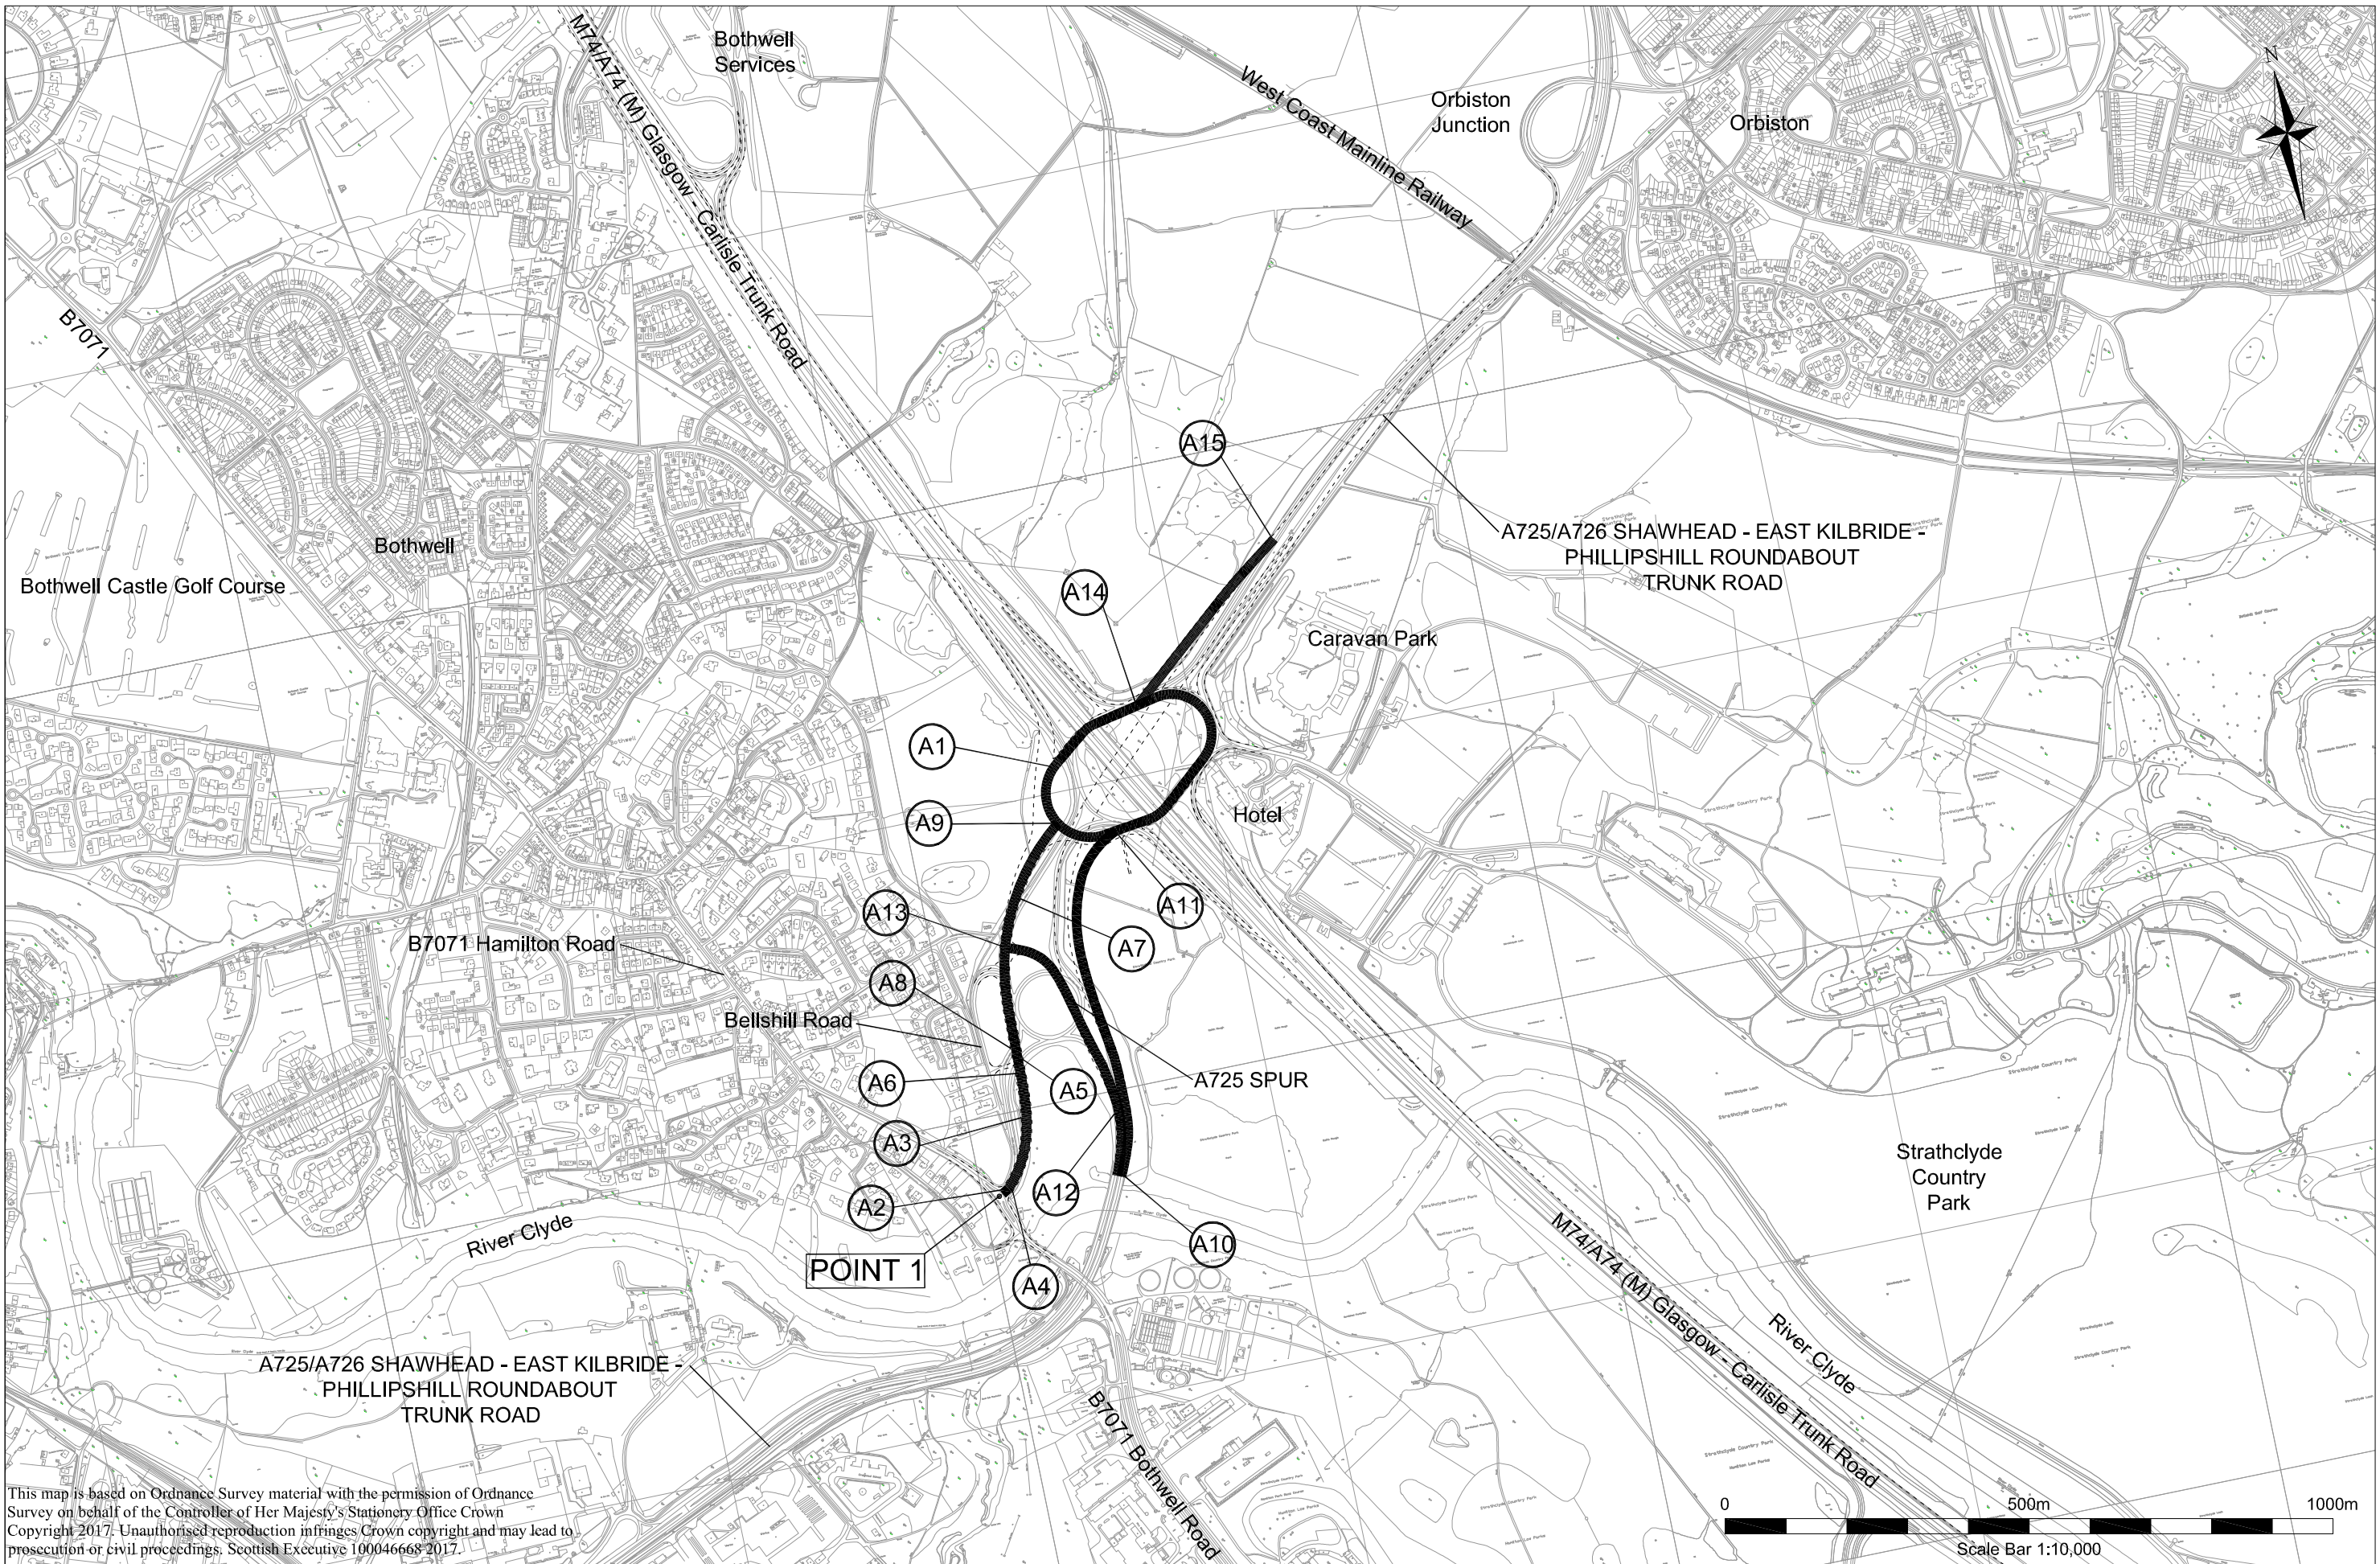

This map is based on Ordnance Survey material with the permission of Ordnance Survey on behalf of the Controller of Her Majesty's Stationery Office Crown Copyright 2017. Unauthorised reproduction infringes Crown copyright and may lead to prosecution or civil proceedings. Scottish Executive 100046668 2017.



An agency of SCOTTISH EXECUTIVE

LEGEND:- LINE OF NEW TRUNK ROAD
ASSOCIATED ROAD PROPOSALS

THIS PLAN SHOWS THE CENTRE LINE OF THE NEW ROAD, BUT NOT THE CONSTRUCTION DETAILS.

The A725 and A7071 Trunk Roads (Raith)
(Trunking) Order 2017

Scale 1:10,000
Plan No. TR1