




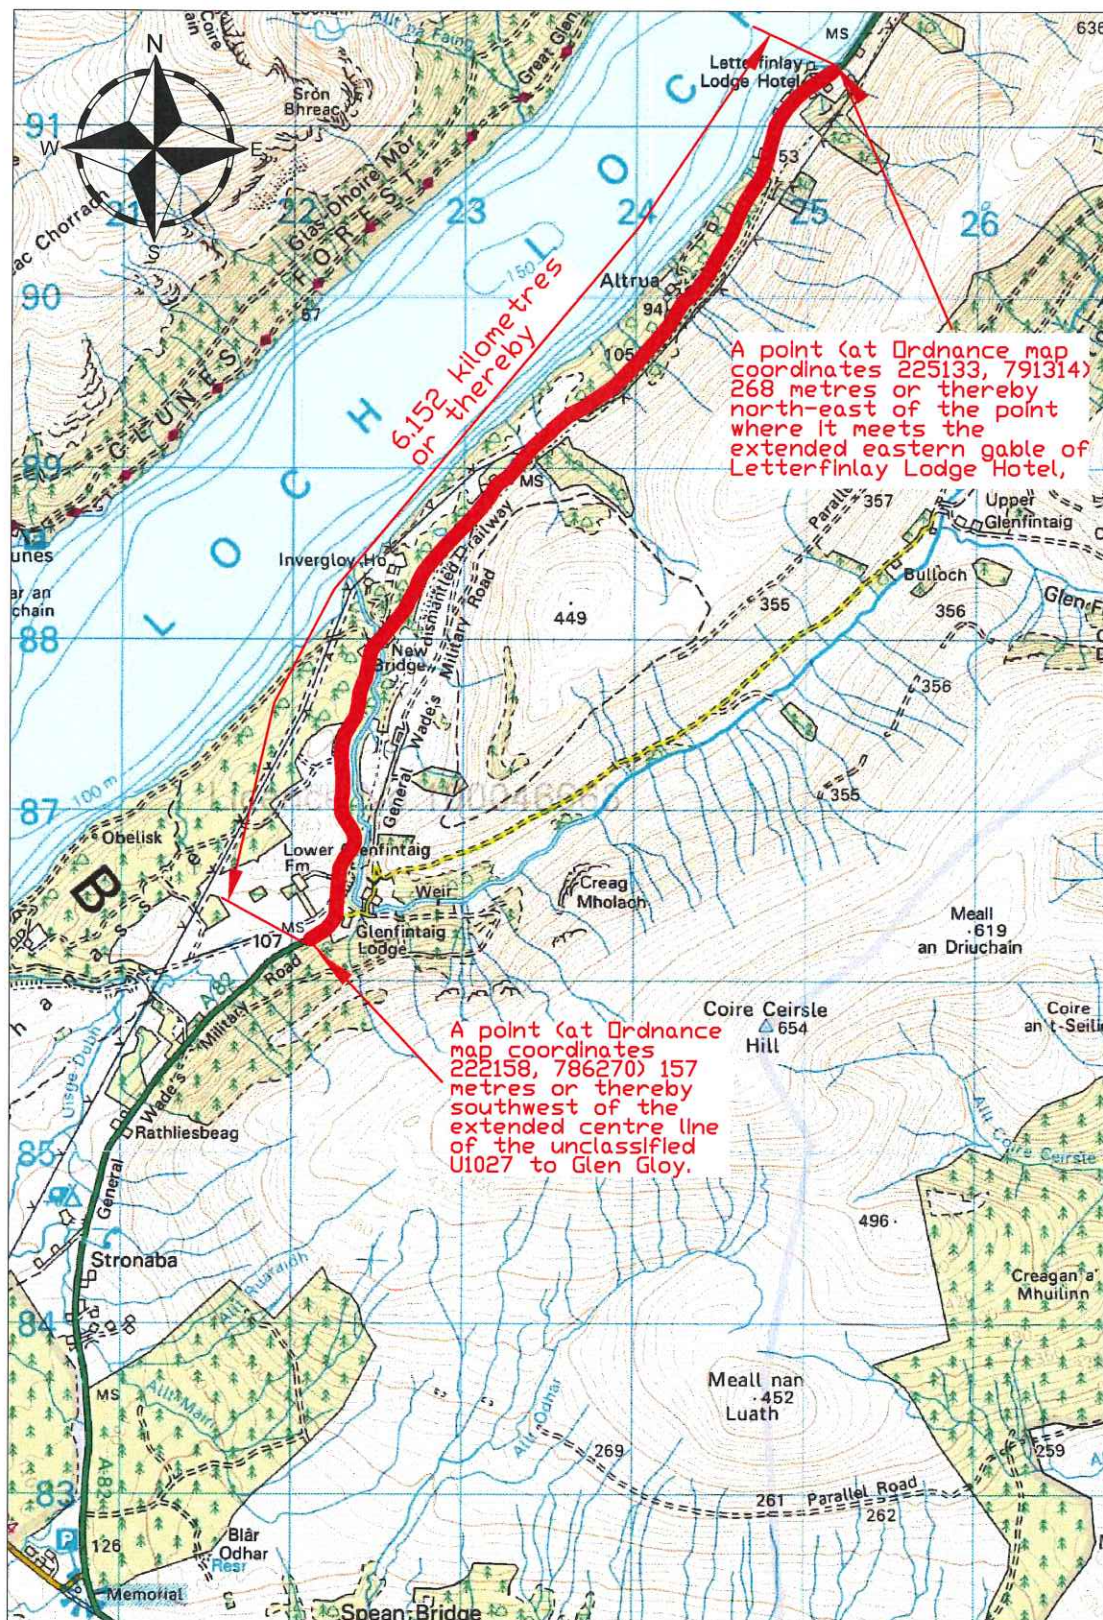

LOCATION PLAN
Scale NTS

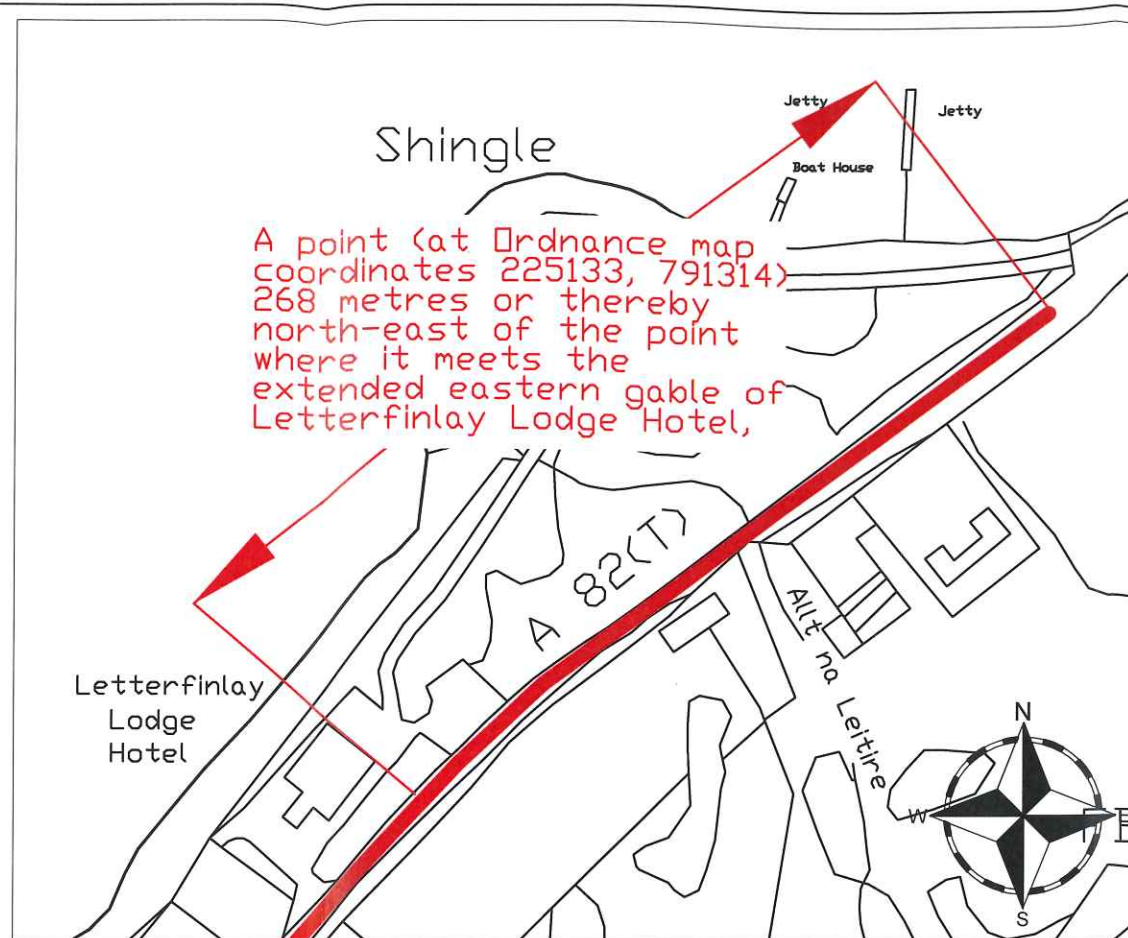

NORTHERN EXTENT OF 50mph SPEED LIMIT
Scale 1:2500

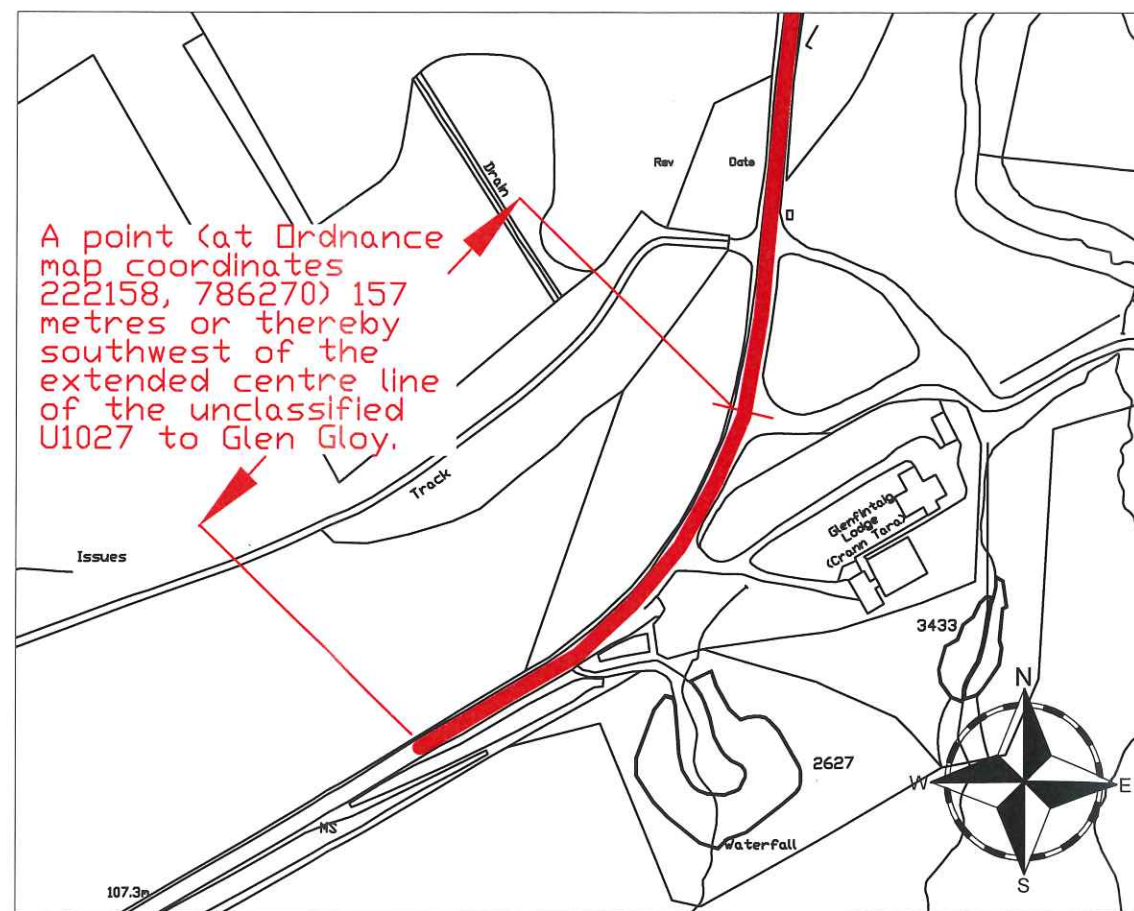

SOUTHERN EXTENT OF 50mph SPEED LIMIT
Scale 1:2500

Drawing Number

A82 Glen Gloy to Letterfinlay Lodge/TRO/001

Length of road covered by TRO

That length of the A82 Dalnottar to Inverness Trunk Road from a point (at Ordnance map coordinates 222158, 786270) 157 metres or thereby southwest of the extended centre line of the junction with the unclassified U1027 to Glen Gloy to a point (at Ordnance map coordinates 225133, 791314) 268 metres or thereby northeast of the point where it meets the extended eastern gable of Letterfinlay Lodge Hotel, a distance of 6.152 kilometres or thereby.

Do not scale this drawing

A	08/03/17	Order date of drawing amended	IM
Rev	Date		Checked

Status

Traffic Regulation Order

Rev.

A



Project

A82 Speed limit review

Title

A82 Trunk Road
(Glen Gloy Junction to Letterfinlay Lodge)
(50mph Speed Limit)
Order 2017

Drawing No.	A82 Glen Gloy to Letterfinlay Lodge/TRO/001				
Scale	As Shown	Date	March 2017		
Designed	SU	Drawn	SU	Checked	IM
				Approved	JS