


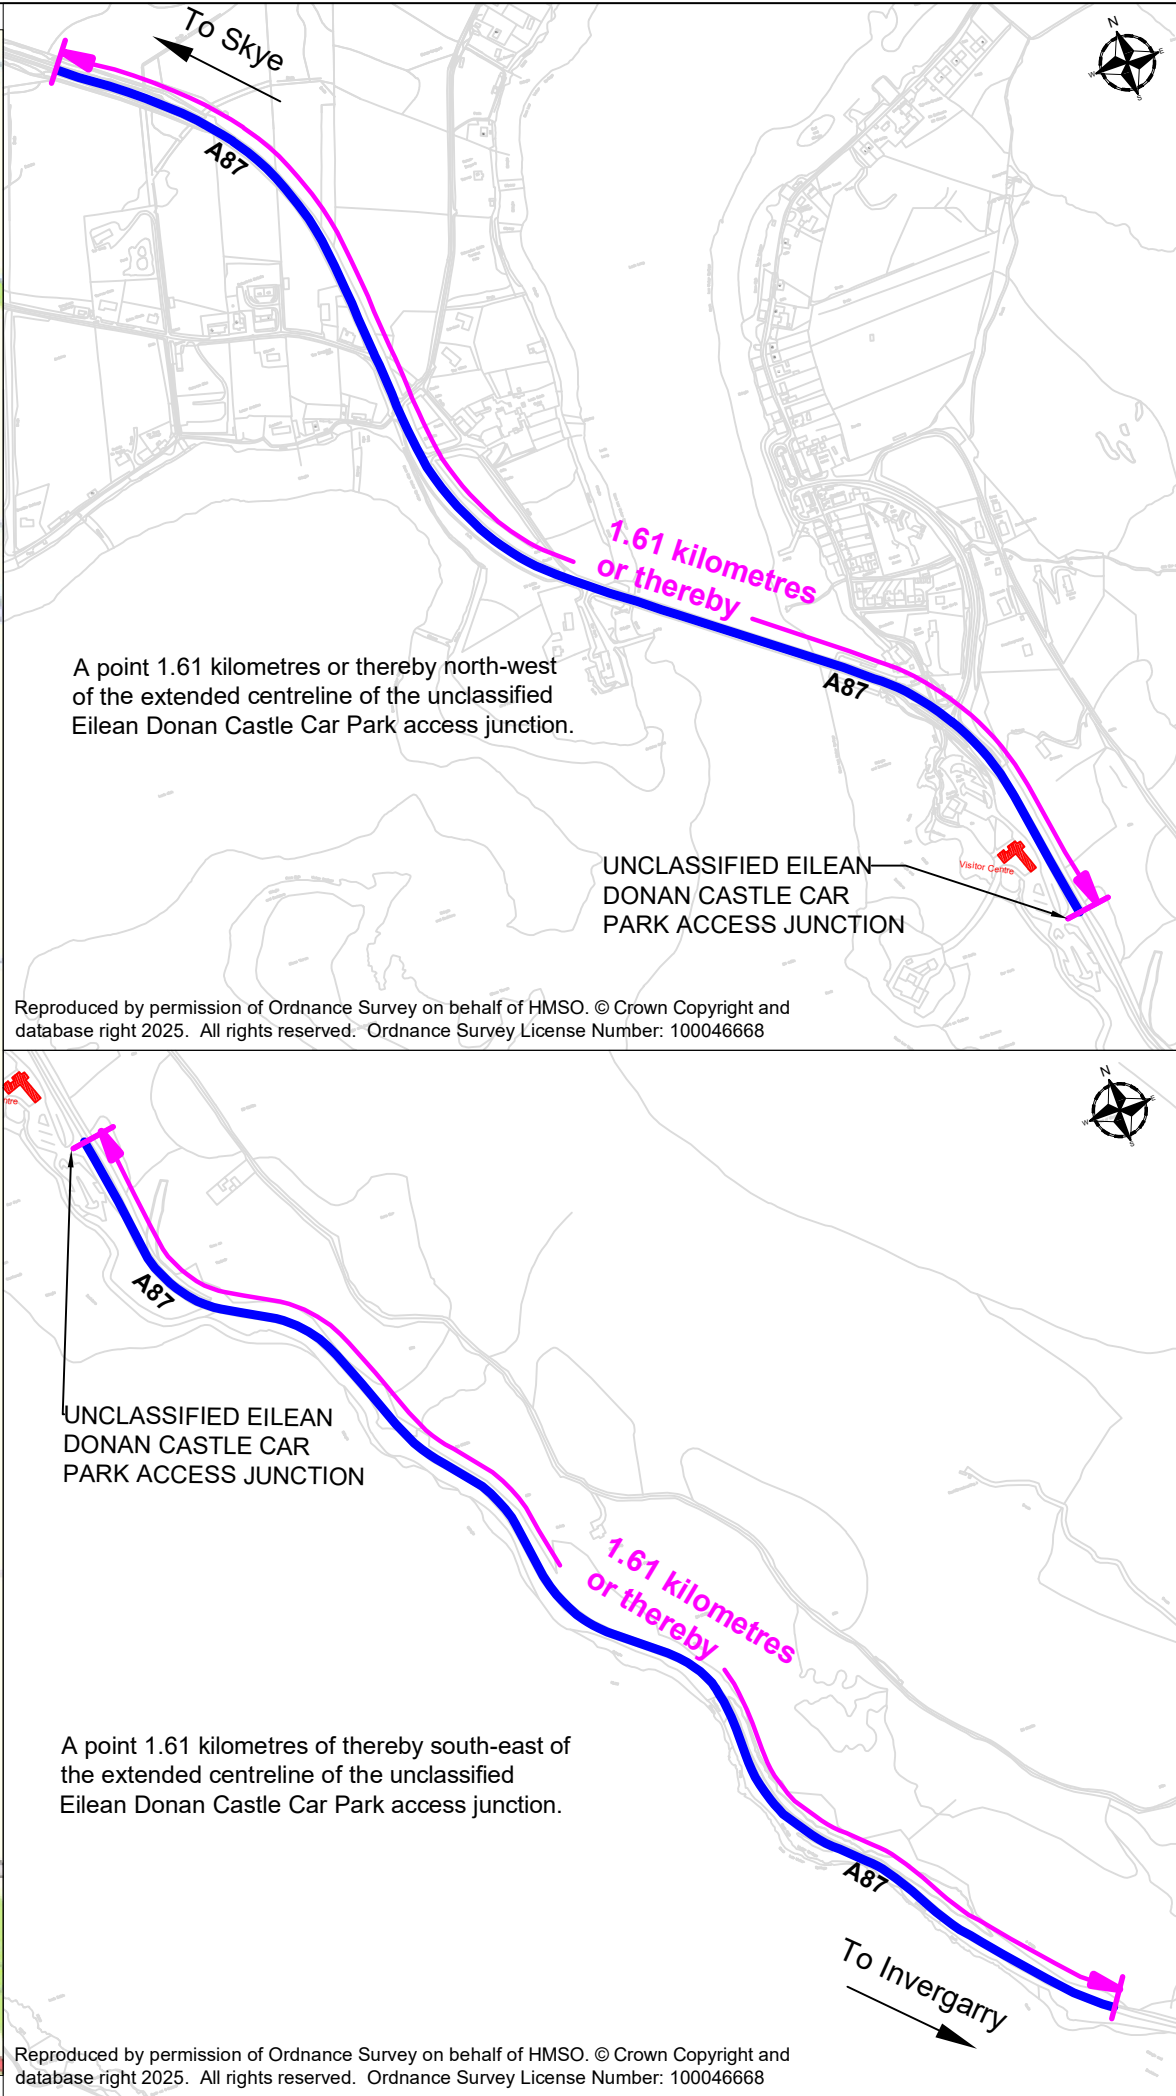



Reproduced by permission of Ordnance Survey on behalf of HMSO. © Crown Copyright and database right 2025. All rights reserved. Ordnance Survey License Number: 100046668



Reproduced by permission of Ordnance Survey on behalf of HMSO. © Crown Copyright and database right 2025. All rights reserved. Ordnance Survey License Number: 100046668

Drawing Number									
A87 EILEAN DONAN CASTLE CLEARWAY PTRO									
<div><div></div>Length of Permanent Clearway Order</div>									
Schedule:									
That length of the A87 Invergarry - Kyle of Lochalsh - Borne - Uig Trunk Road from a point 1.61 kilometres or thereby south-east of the extended centreline of the unclassified Eilean Donan Castle Car Park access junction to a point 1.61 kilometres or thereby north-west of the extended centreline of the unclassified Eilean Donan Castle Car Park access junction, a distance of 3.22 kilometres or thereby.									
<div></div>									
LOCATION PLAN (Not to Scale)									
Do not scale this drawing									
Rev	Date							Checked	
Status									
FOR INFORMATION									
Rev.									
00									
Client									
									
Project		A87 INVERGARRY TO UIG TRUNK ROAD							
Title		THE A87 TRUNK ROAD (EILEAN DONAN) (CLEARWAY) ORDER 2025							
Drawing No.		A87 EILEAN DONAN CASTLE CLEARWAY PTRO							
Scale		NTS						Date	25/09/2024
Designed		CS	Drawn		JB	Checked		RB	Approved MB