
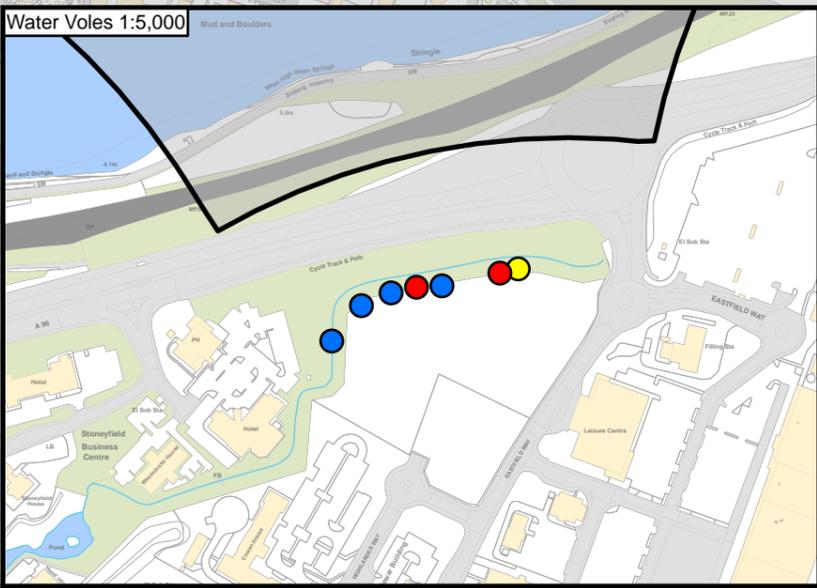
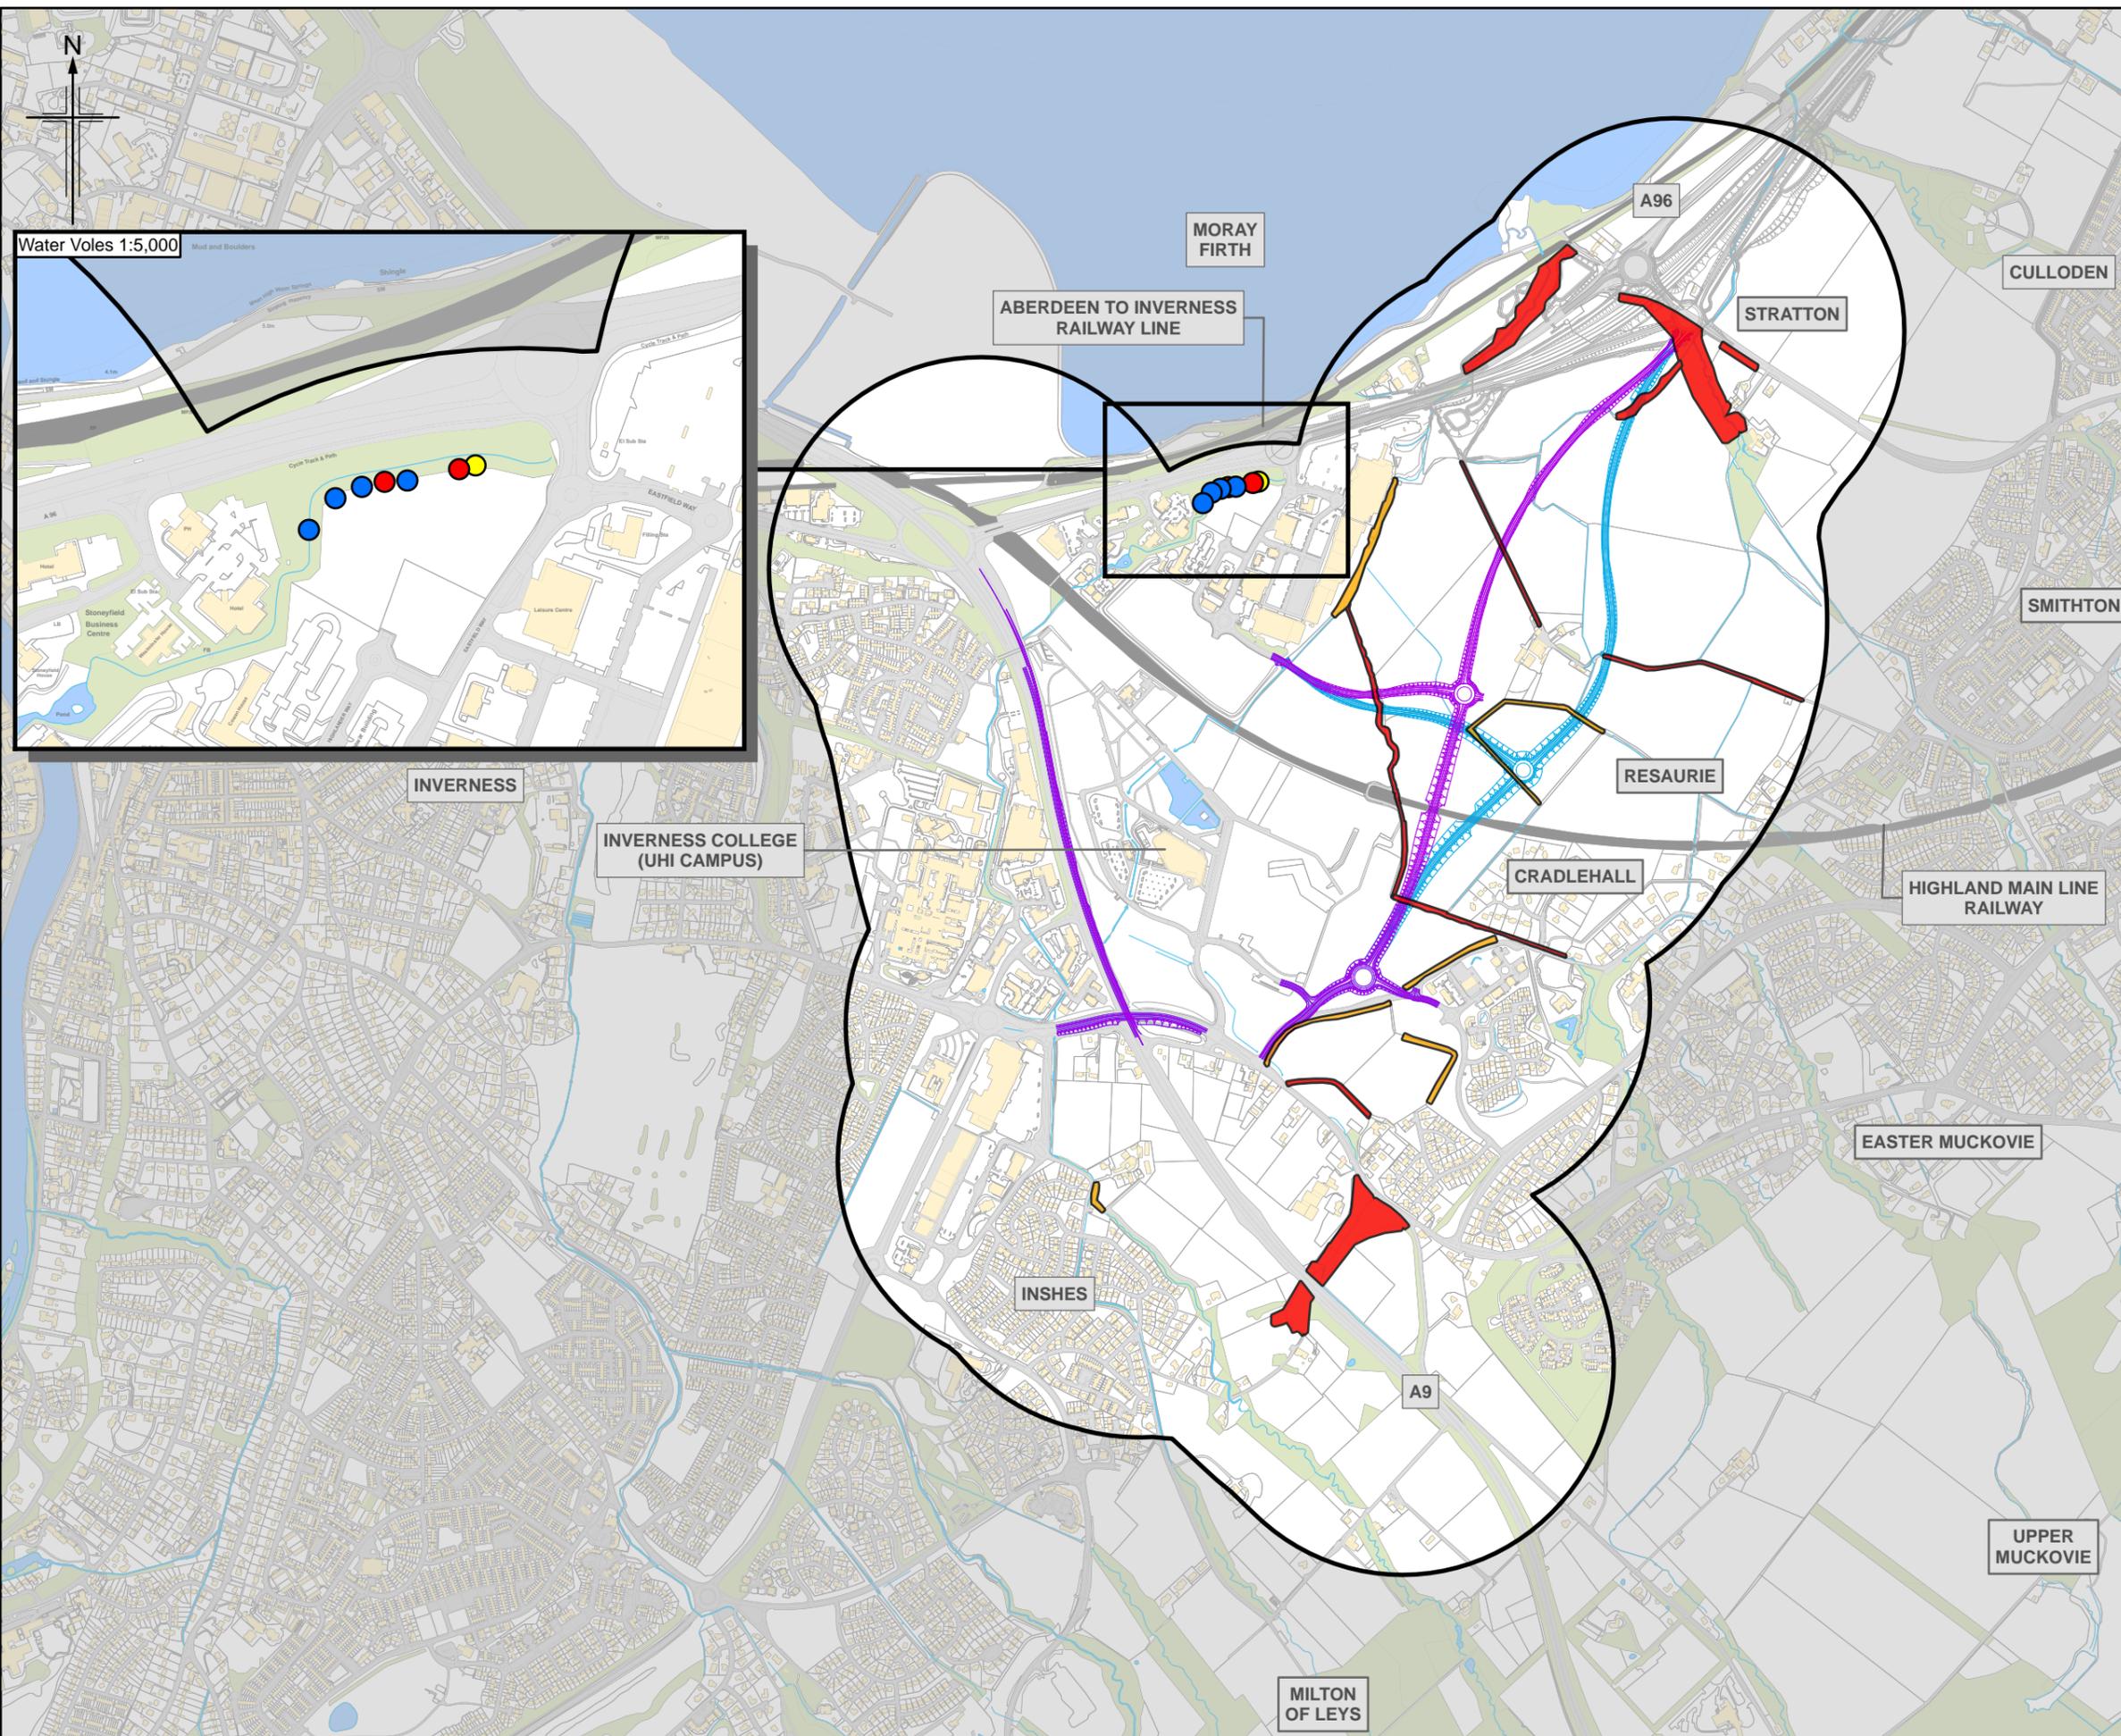


Figure 12.9

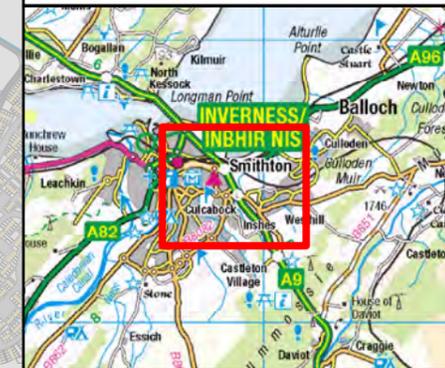

- Legend**
- Route Options 500m Study Area
 - Proposed A96 Dualling Inverness to Nairn (including Nairn Bypass)
 - Route Option 3A
 - Route Option 3B*
- Overall Bat Habitat Value**
- High
 - Moderate
- Water Voles**
- Feeding
 - Holes
 - Latrine/Droppings

* For this route, only the variation to Option 3A has been shown. Where no variation is shown, Option 3B is as Option 3A.

Rev.	Rev. Date	Purpose of revision	Orig/Dwn	Checkd	Rev'd	Apprv'd
0	OCT 2017	Final	KR	JF	PG	GT

JACOBS
95 Bothwell Street, Glasgow, G2 7HX, UK.
Tel: +44(0)141 243 8000
www.jacobs.com

Client
TRANSPORT SCOTLAND
CORPORATE ALBA

Project
A9/A96 Inshes to Smithton

Drawing title
**DMRB Stage 2
Protected Species
Survey Results
Route Options 3A & 3B**

Drawing Status	FINAL
Scale	@ A3 DO NOT SCALE
Jacobs No.	B2103501
Drawing number	Figure 12.9
Rev	0