




Route Option 1

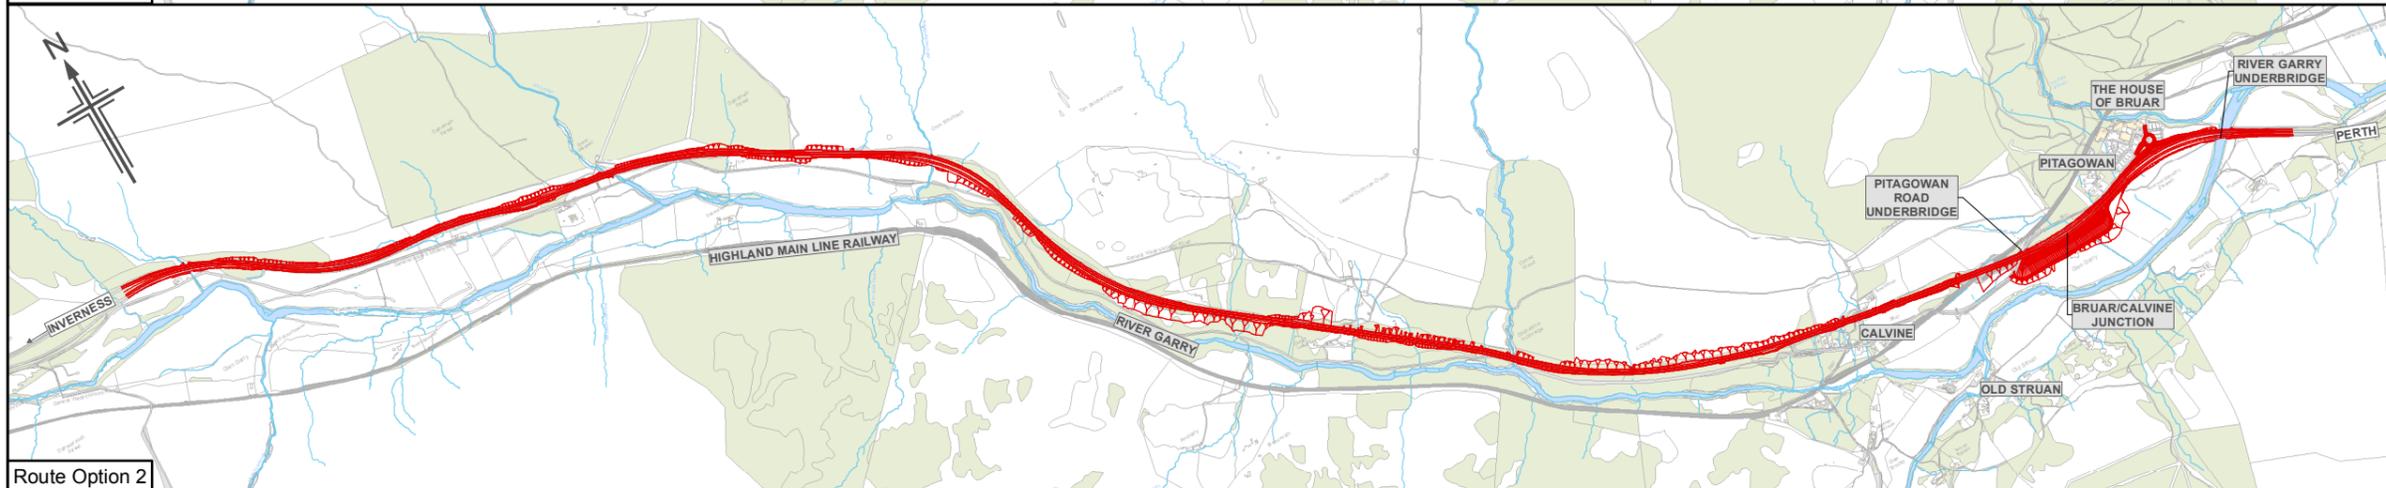

Route Option 2

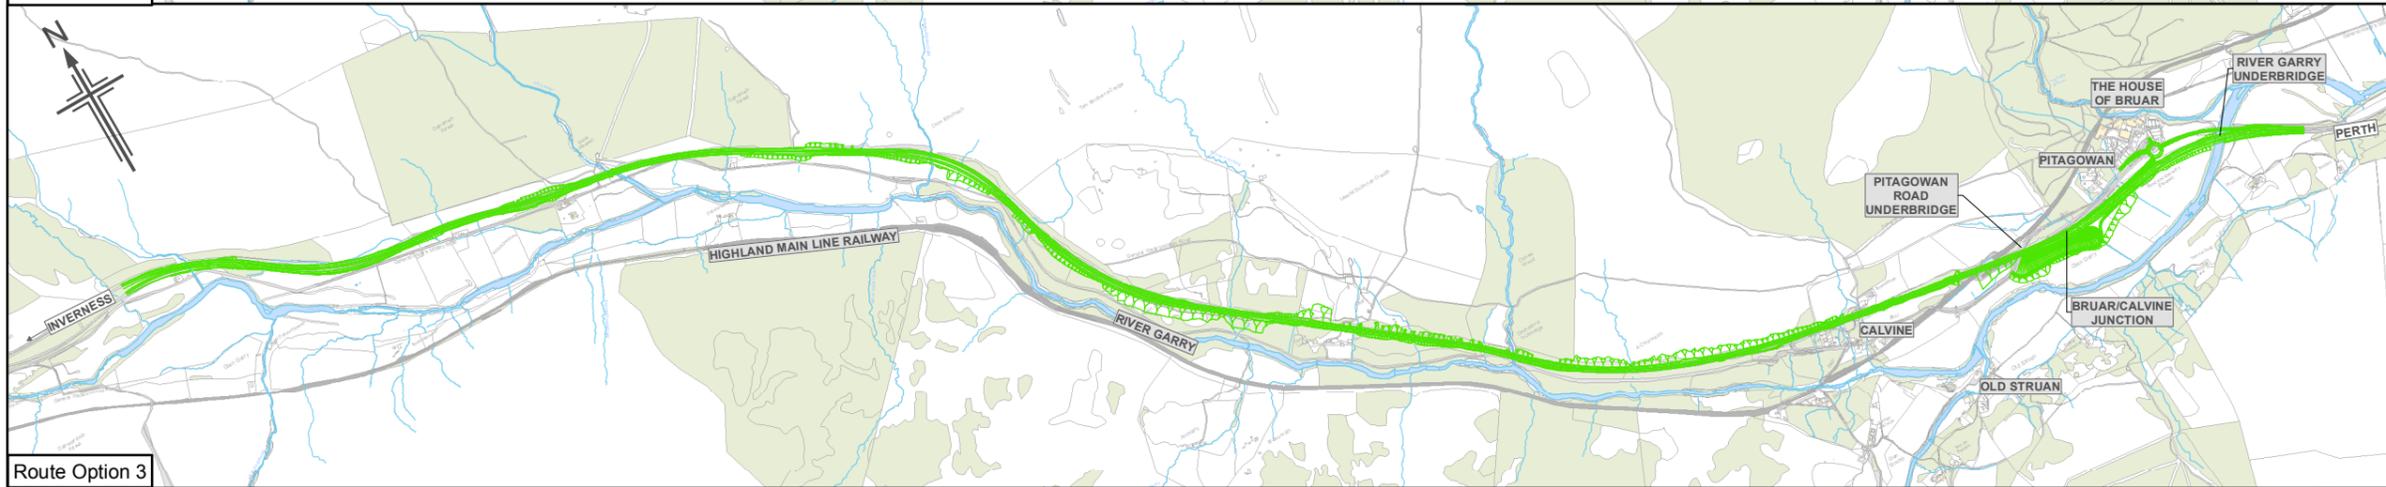


Route Option 3

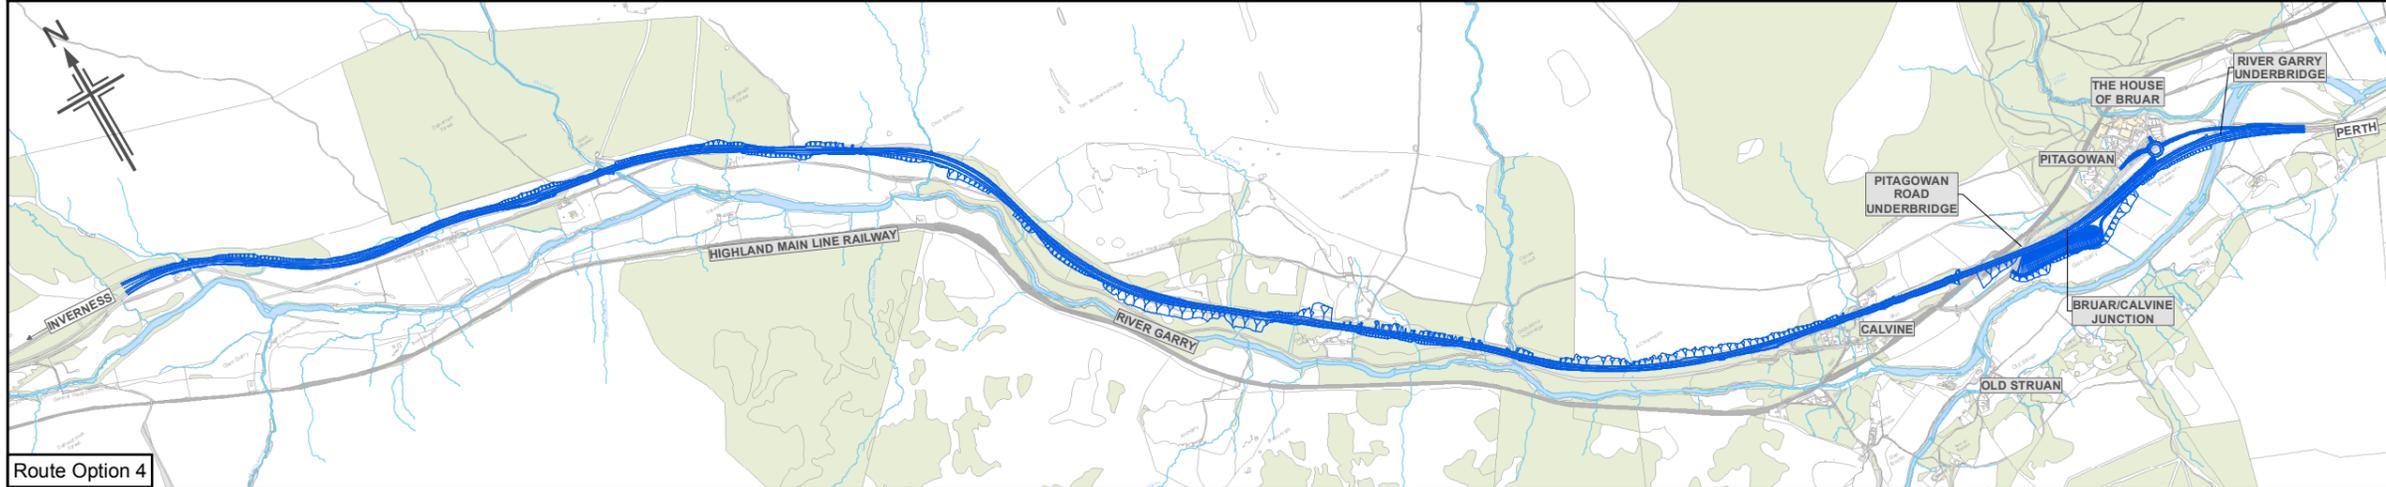

Route Option 4

Figure 3.3

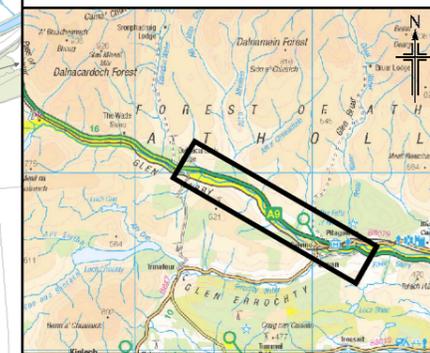

Legend

- Route Option 1
- Route Option 2
- Route Option 3
- Route Option 4

0	NOV 2017	ES Publication	EM/JCr	AN	RC	AJG
Rev.	Rev. Date	Purpose of revision	Orig/Dwn	Check'd	Rev'd	Apprv'd

**JACOBS**  
95 Bothwell Street, Glasgow, G2 7HX, UK.  
Tel: +44(0)141 243 8000  
www.jacobs.com

Client



Project



Drawing title

**Environmental Statement  
DMRB Stage 2  
Pitagowan to Glen Garry Options**

Sheet 1 of 1

Drawing Status	FINAL		
Scale	1:35,000	@ A3	DO NOT SCALE
Jacobs No.	B2140005		
BIM No.			
Drawing number	Figure 3.3		Rev 0

This drawing is not to be used in whole or part other than for the intended purpose and project as defined on this drawing. Refer to the contract for full terms and conditions.

