

- Legend**
- Proposed scheme (DMRB Stage 3 Design)
 - SuDS
 - 500m Study area
 - Scheduled Monument
 - Category A Listed Building
 - Category B Listed Building
 - Category C Listed Building
 - Rights of Way
 - Local path
 - National Cycle Route (NCR)
 - Core path
 - Gardens and Designed Landscapes (GDL)
 - Battlefield Inventory
 - Conservation Area
 - Cairngorms National Park
 - National Scenic Area (NSA)
 - Special Areas of Conservation (SAC)
 - Sites of Special Scientific Interest (SSSI)
 - Special Protection Area (SPA)
 - Native Woodland Survey of Scotland
 - Ancient Woodland Inventory**
 - Ancient (of semi-natural origin) category 1a/2a
 - Long-established (of plantation origin) category 1b/2b
 - Other (on Roy map) category 3

Rev.	Date	Purpose of revision	Orig/Dwn	Check'd	Rev'd	Appr'd
0	NOV 2017	ES Publication	EM/JGr	AN	RC	AJG

JACOBS
 95 Bothwell Street, Glasgow, G2 7HX, UK.
 Tel: +44(0) 141 243 8000
 www.jacobs.com

Client

 TRANSPORT SCOTLAND
 CORPHSAL ALBA



Project

A9
 DUALLING
 PERTH TO INVERNESS
 Killiecrankie to Glen Garry

Drawing title
**Environmental Statement
 Killiecrankie to Glen Garry
 Overview**

Drawing Status	FINAL	Sheet 1 of 11	
Scale	1:7,500 @ A3	DO NOT SCALE	
Jacobs No.	B2140005		
BIM No.			
Drawing number	Figure 5.1a	Rev	0

Figure 5.1b

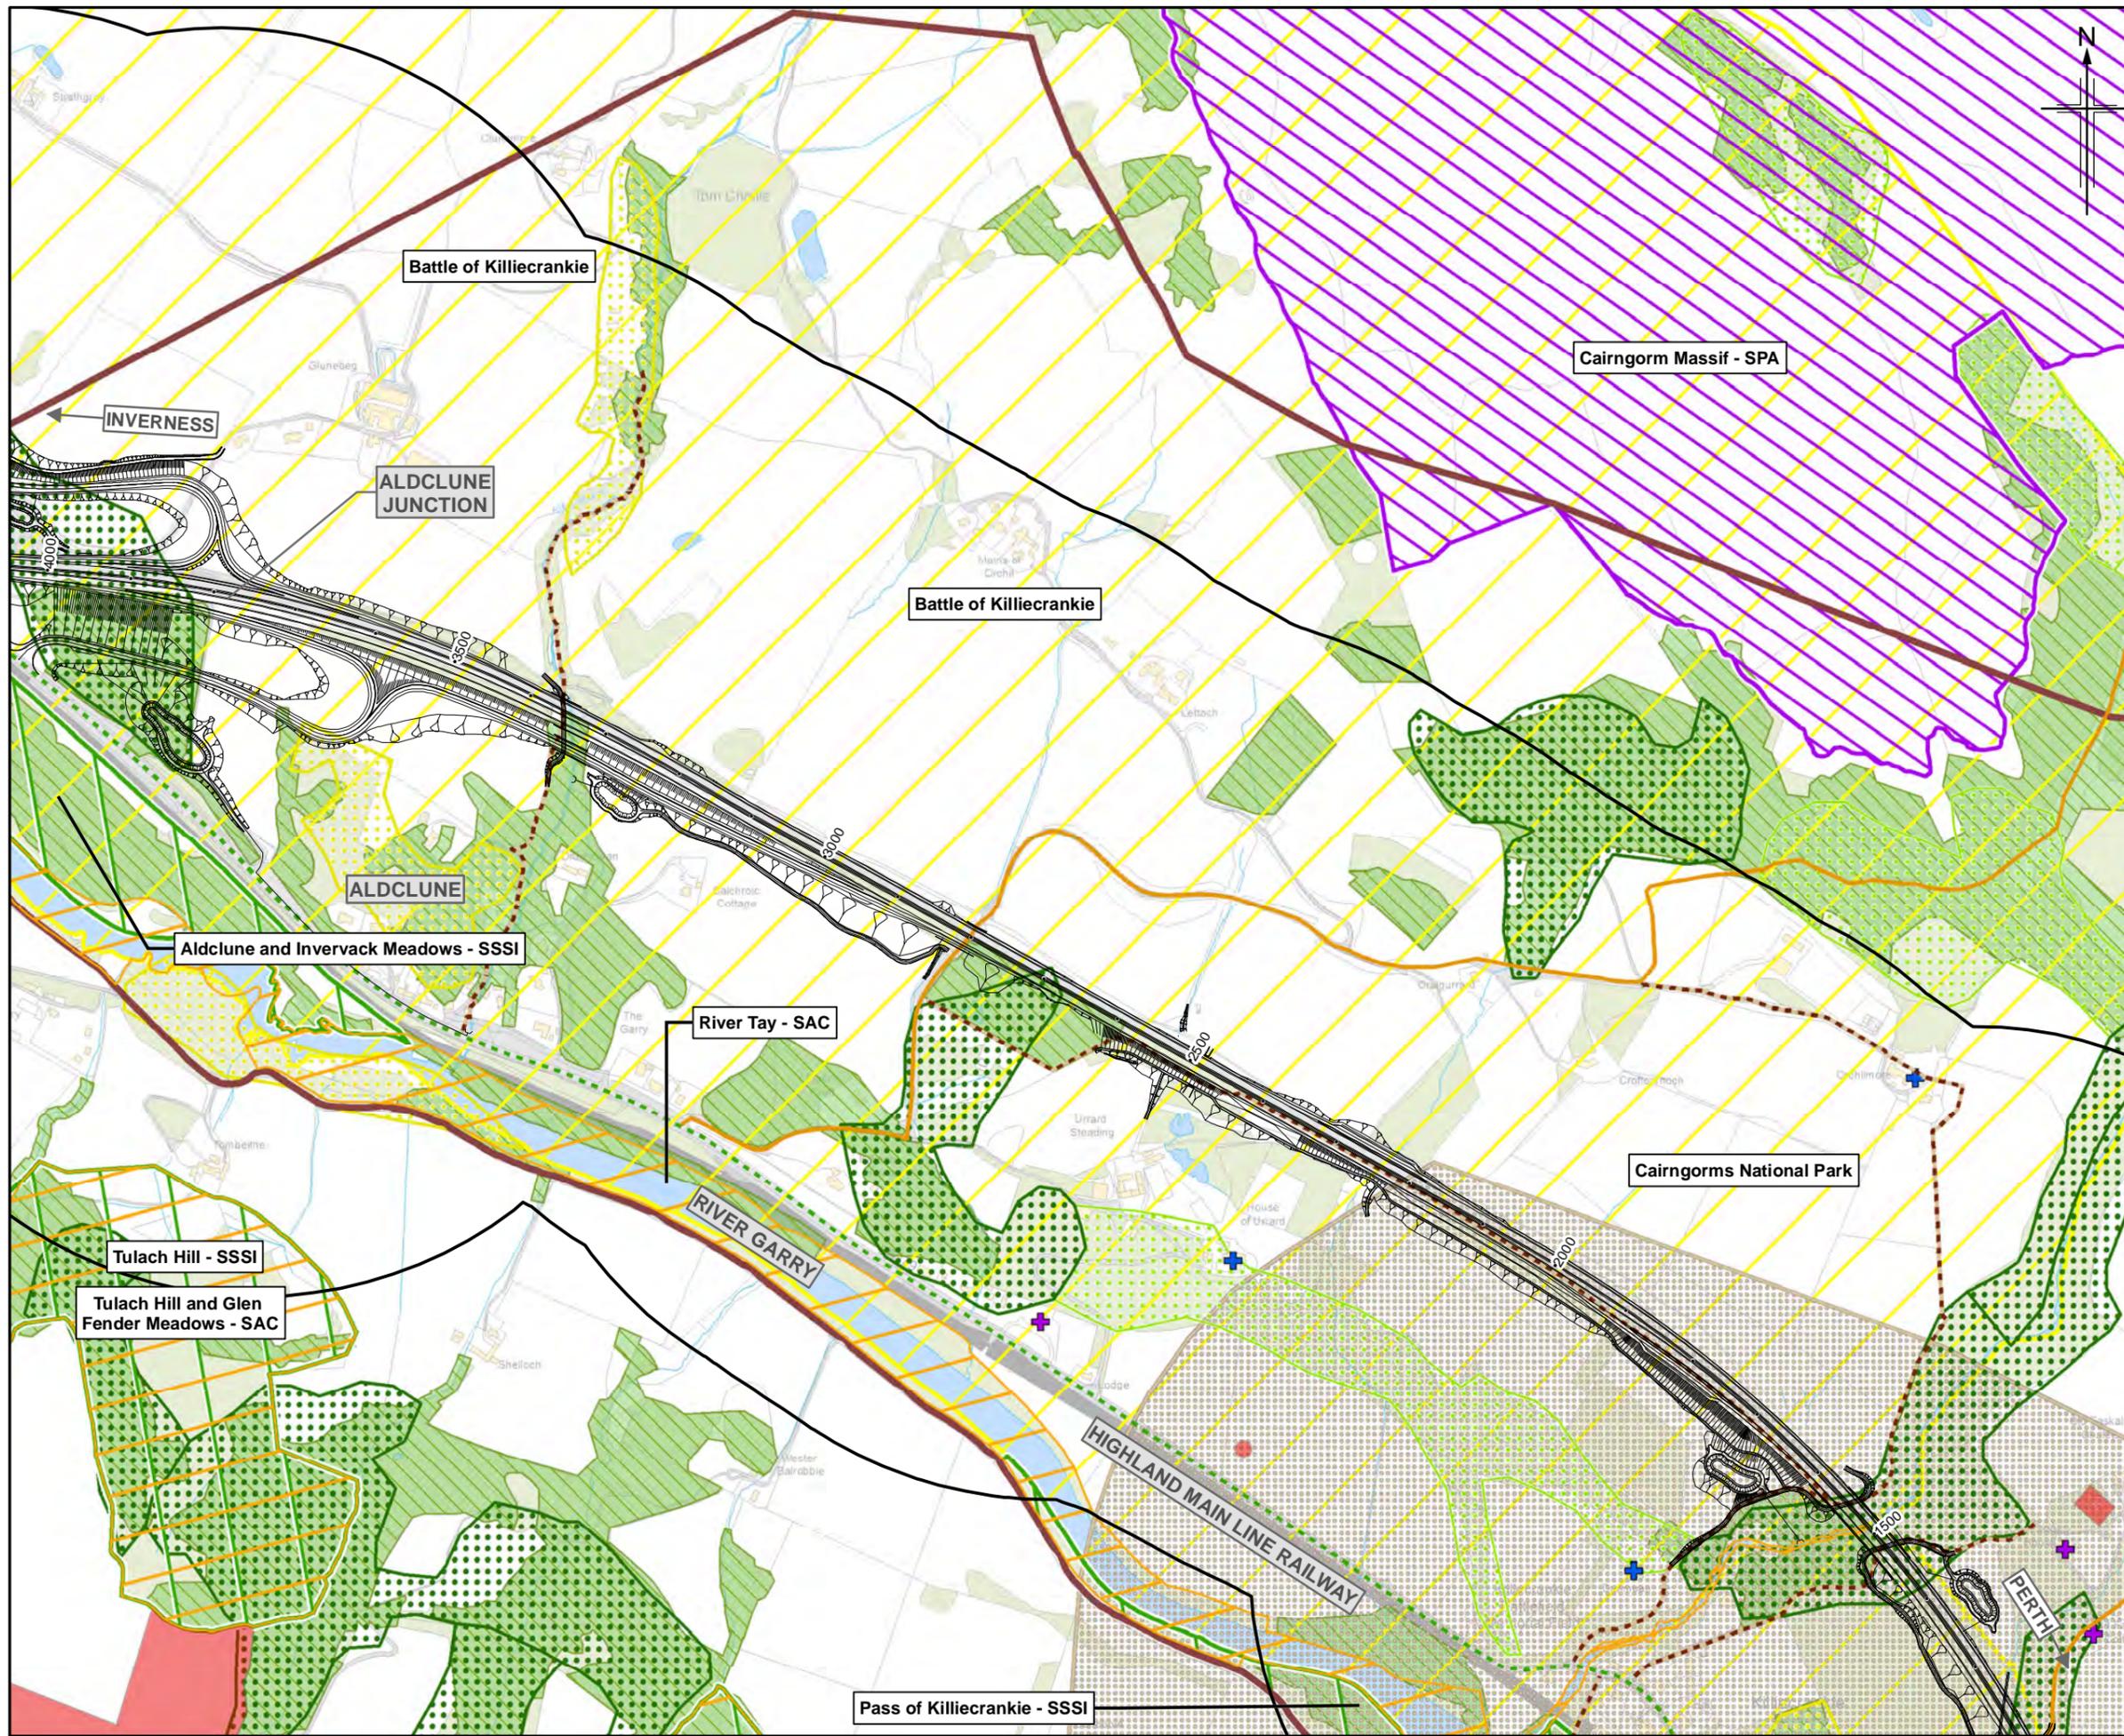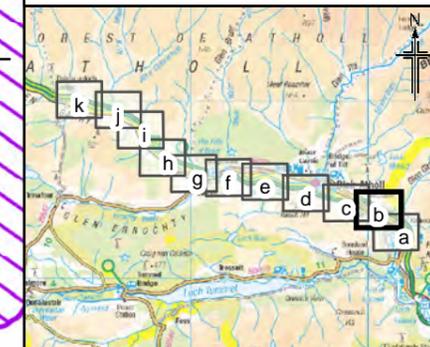

- Legend**
- Proposed scheme (DMRB Stage 3 Design)
 - SuDS
 - 500m Study area
 - Scheduled Monument
 - Category A Listed Building
 - Category B Listed Building
 - Category C Listed Building
 - Rights of Way
 - Local path
 - National Cycle Route (NCR)
 - Core path
 - Gardens and Designed Landscapes (GDL)
 - Battlefield Inventory
 - Conservation Area
 - Cairngorms National Park
 - National Scenic Area (NSA)
 - Special Areas of Conservation (SAC)
 - Sites of Special Scientific Interest (SSSI)
 - Special Protection Area (SPA)
 - Native Woodland Survey of Scotland
 - Ancient Woodland Inventory
 - Ancient (of semi-natural origin) category 1a/2a
 - Long-established (of plantation origin) category 1b/2b
 - Other (on Roy map) category 3

0	NOV 2017	ES Publication	EM/JCR	AN	RC	AJG
Rev.	Rev. Date	Purpose of revision	Orig/Dwn	Checkd	Rev'd	Apprv'd

JACOBS
 95 Bothwell Street, Glasgow, G2 7HX, UK.
 Tel: +44(0) 141 243 8000
 www.jacobs.com

Client



 TRANSPORT SCOTLAND
 CONFIDENTIAL ALBA

Project

A9 DUALLING
 PERTH TO INVERNESS
 Killiecrankie to Glen Garry

Drawing title
**Environmental Statement
 Killiecrankie to Glen Garry
 Overview**

Drawing Status	FINAL		
Scale	1:7,500	@ A3	DO NOT SCALE
Jacobs No.	B2140005		
BIM No.			
Drawing number	Figure 5.1b		Rev 0

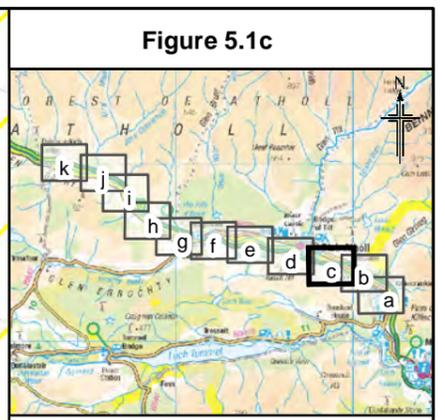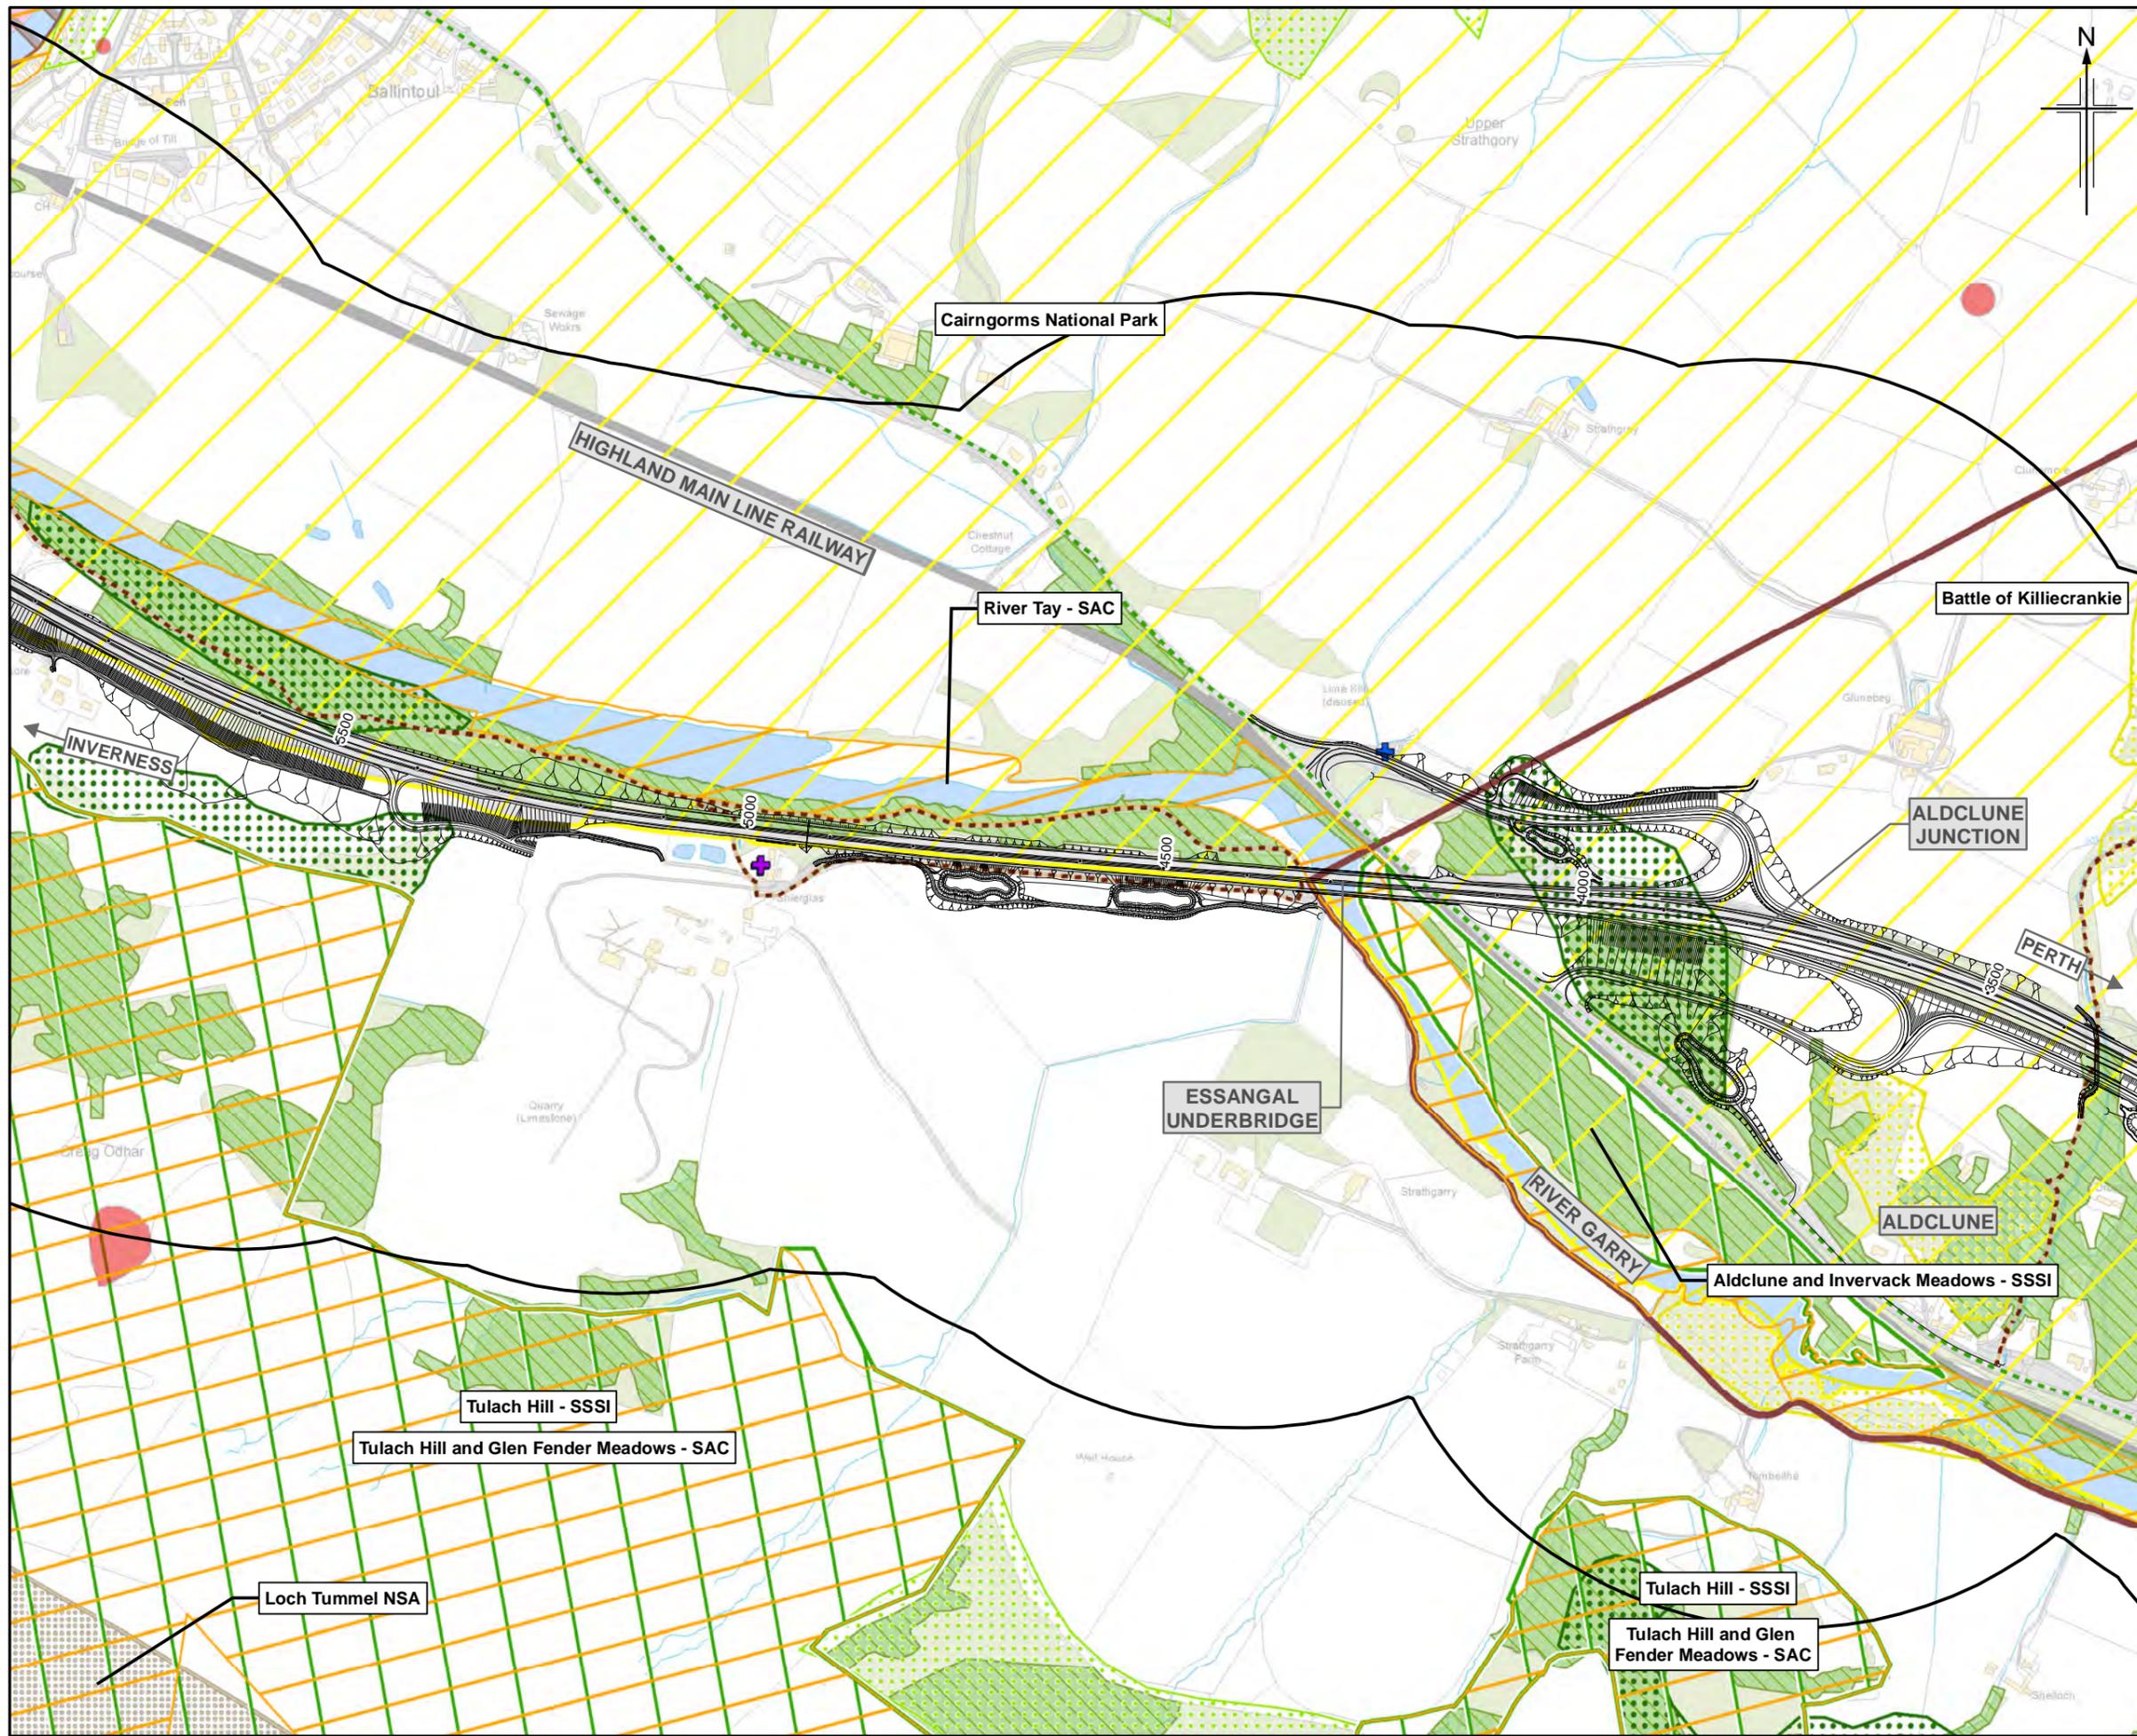

Legend

- Proposed scheme (DMRB Stage 3 Design)
- SuDS
- 500m Study area
- Scheduled Monument
- Category A Listed Building
- Category B Listed Building
- Category C Listed Building
- Rights of Way
- Local path
- National Cycle Route (NCR)
- Core path
- Gardens and Designed Landscapes (GDL)
- Battlefield Inventory
- Conservation Area
- Cairngorms National Park
- National Scenic Area (NSA)
- Special Areas of Conservation (SAC)
- Sites of Special Scientific Interest (SSSI)
- Special Protection Area (SPA)
- Native Woodland Survey of Scotland
- Ancient Woodland Inventory**
- Ancient (of semi-natural origin) category 1a/2a
- Long-established (of plantation origin) category 1b/2b
- Other (on Roy map) category 3

Rev.	Rev. Date	Purpose of revision	Orig/Dwn	Check'd	Rev'd	Appr'd
0	NOV 2017	ES Publication				

JACOBS
 95 Bothwell Street, Glasgow, G2 7HX, UK.
 Tel: +44(0) 141 243 8000
 www.jacobs.com

Client

 TRANSPORT SCOTLAND
 CÙRRAIDH ALBA



Project

A9 DUALLING
 PERTH TO INVERNESS
 Killiecrankie to Glen Garry

Drawing title
**Environmental Statement
 Killiecrankie to Glen Garry
 Overview**

Sheet 3 of 11

Drawing Status	FINAL
Scale	1:7,500 @ A3 DO NOT SCALE
Jacobs No.	B2140005
BIM No.	
Drawing number	Figure 5.1c
Rev	0

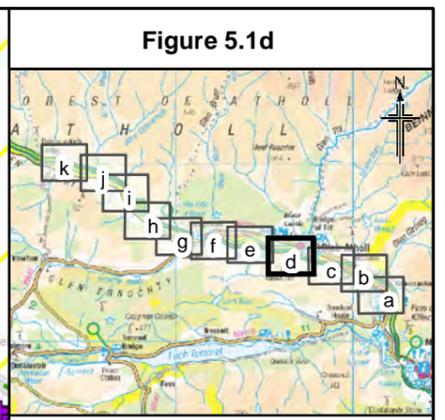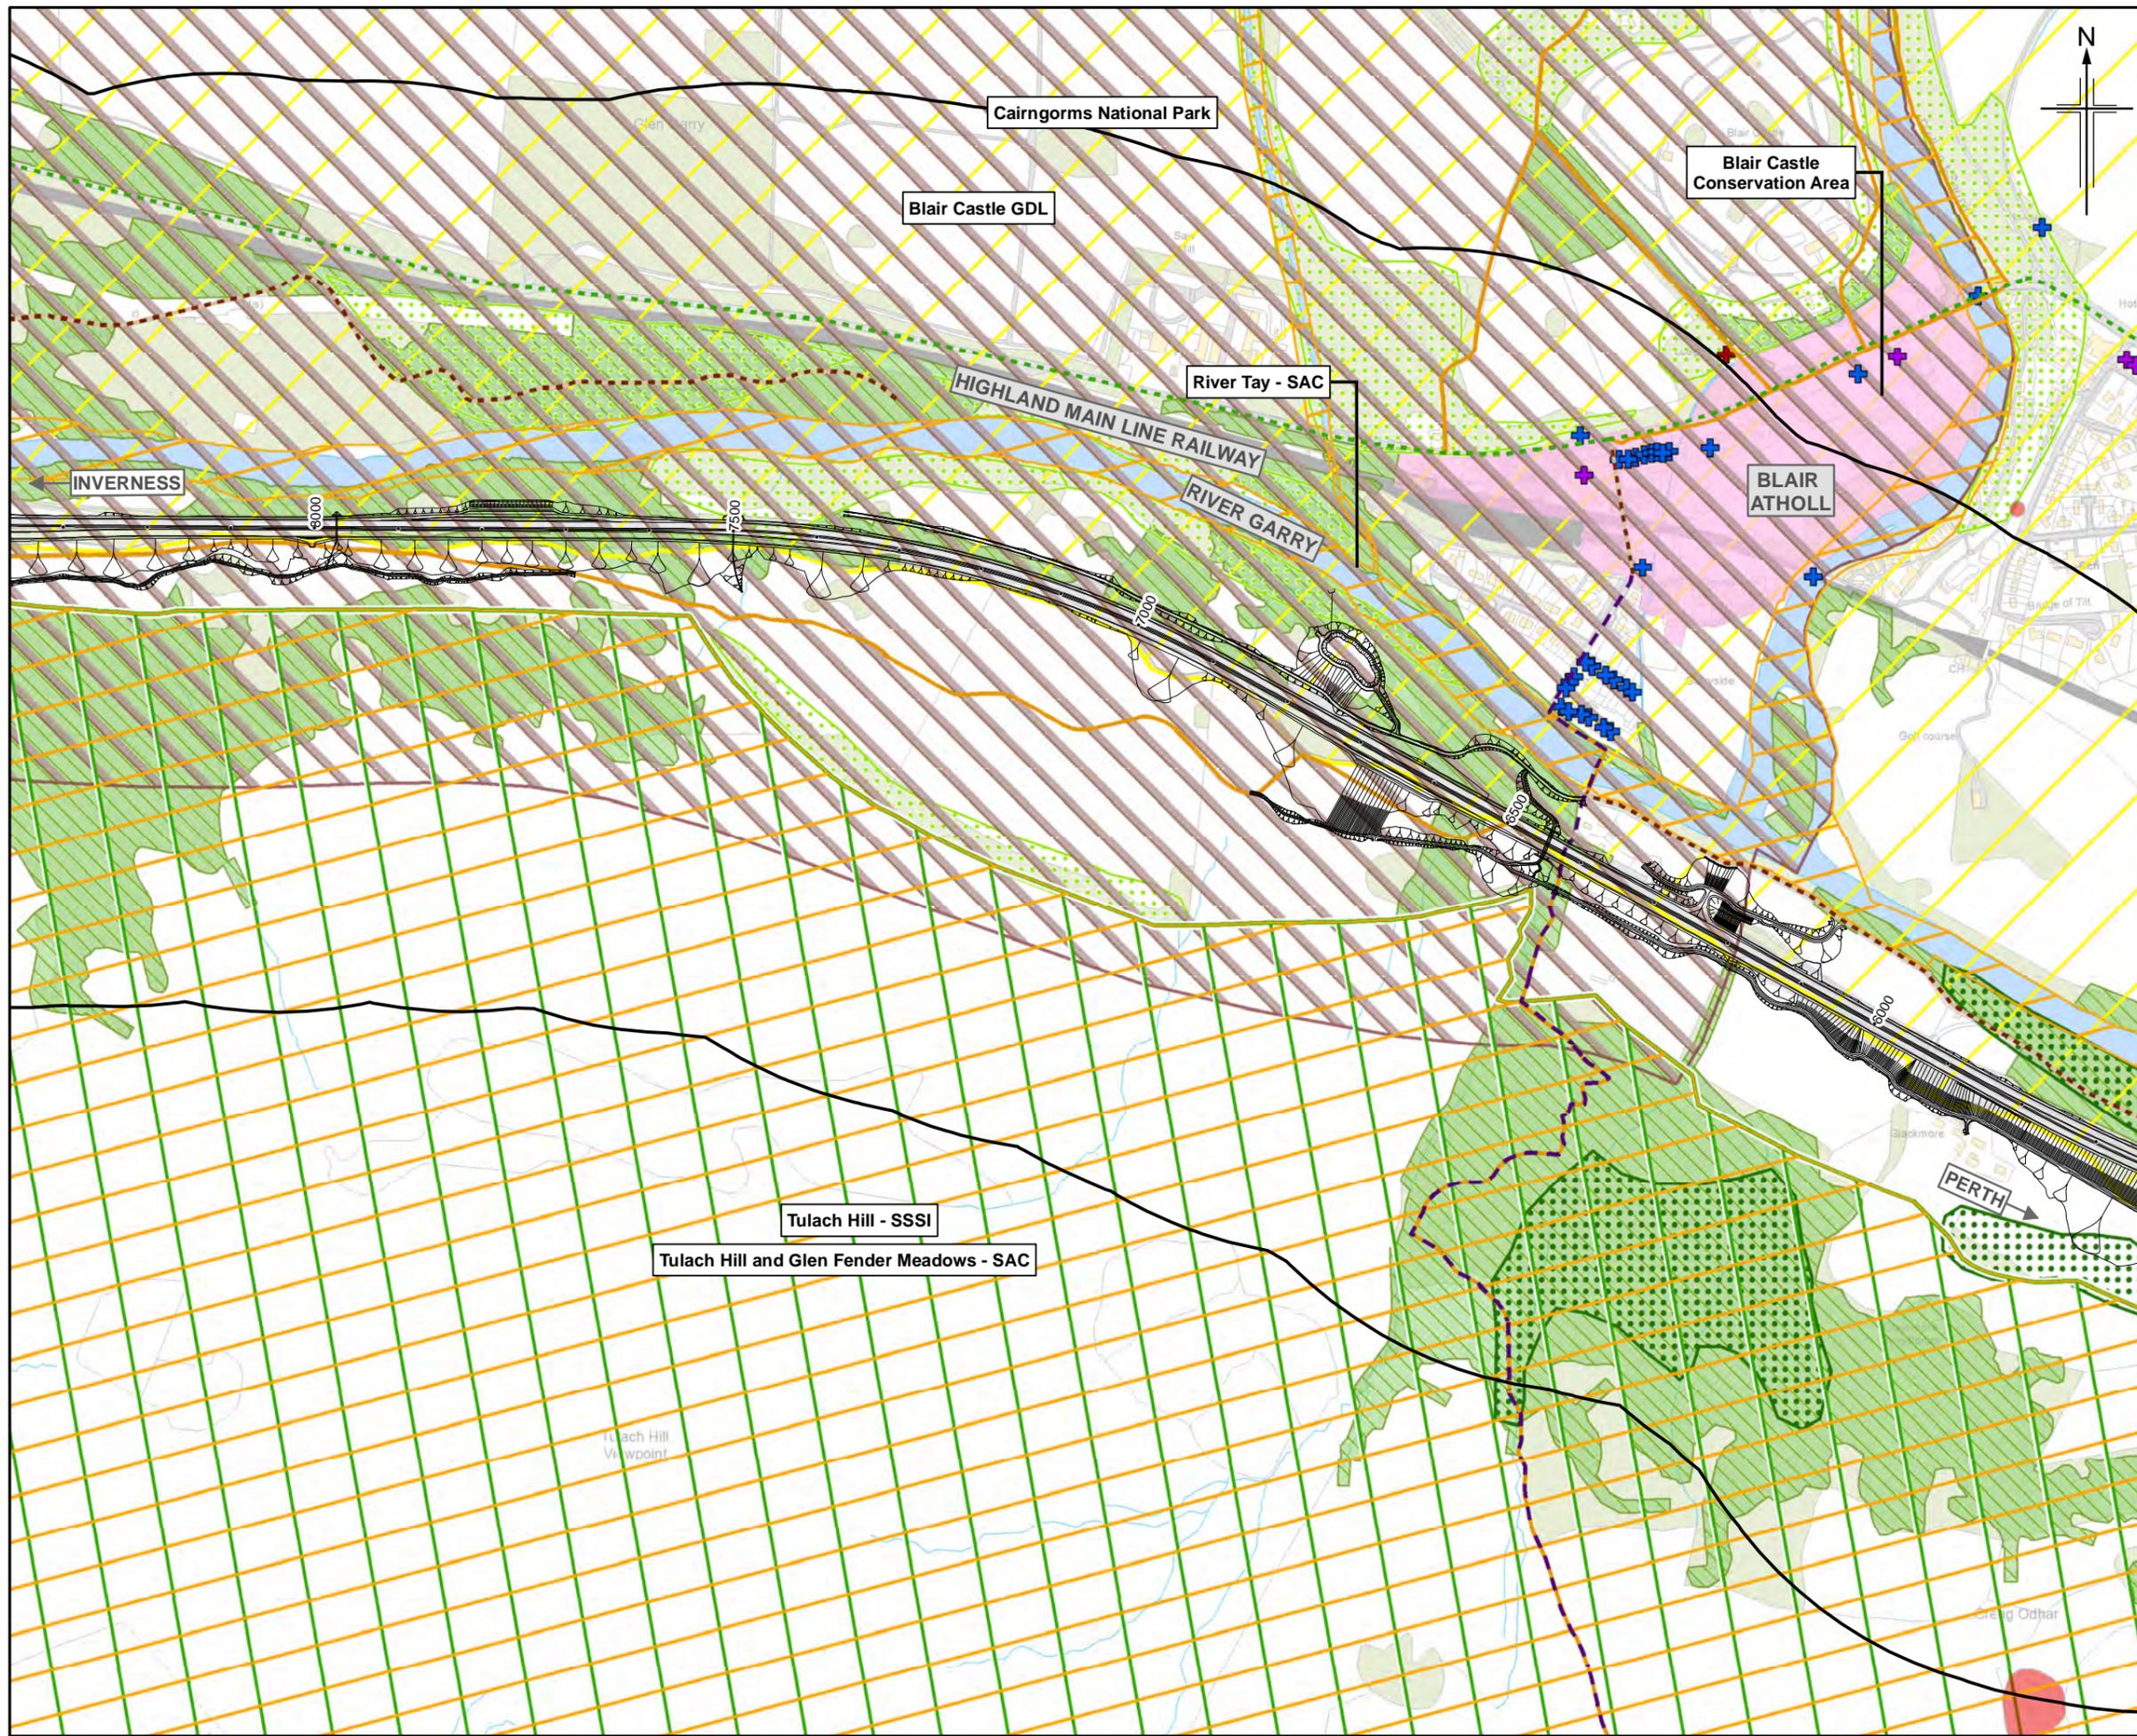

Legend

- Proposed scheme (DMRB Stage 3 Design)
- SuDS
- 500m Study area
- Scheduled Monument
- Category A Listed Building
- Category B Listed Building
- Category C Listed Building
- Rights of Way
- Local path
- National Cycle Route (NCR)
- Core path
- Gardens and Designed Landscapes (GDL)
- Battlefield Inventory
- Conservation Area
- Cairngorms National Park
- National Scenic Area (NSA)
- Special Areas of Conservation (SAC)
- Sites of Special Scientific Interest (SSSI)
- Special Protection Area (SPA)
- Native Woodland Survey of Scotland
- Ancient Woodland Inventory**
- Ancient (of semi-natural origin) category 1a/2a
- Long-established (of plantation origin) category 1b/2b
- Other (on Roy map) category 3

0	NOV 2017	ES Publication	EM/JCr	AN	RC	AJG
Rev.	Rev. Date	Purpose of revision	Orig/Dwn	Checkd	Rev'd	Apprv'd

JACOBS
 95 Bothwell Street, Glasgow, G2 7HX, UK.
 Tel: +44(0) 141 243 8000
 www.jacobs.com

Client

 TRANSPORT SCOTLAND
 CÒRRAIDH ALBA



Project

A9 DUALLING
 PERTH TO INVERNESS
 Killiecrankie to Glen Garry

Drawing title
**Environmental Statement
 Killiecrankie to Glen Garry
 Overview**

Sheet 4 of 11

Drawing Status	FINAL
Scale	1:7,500 @ A3 DO NOT SCALE
Jacobs No.	B2140005
BIM No.	
Drawing number	Figure 5.1d
Rev	0

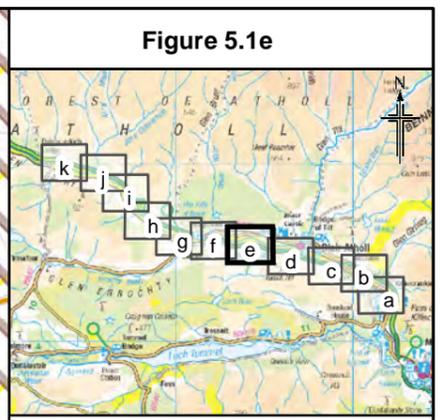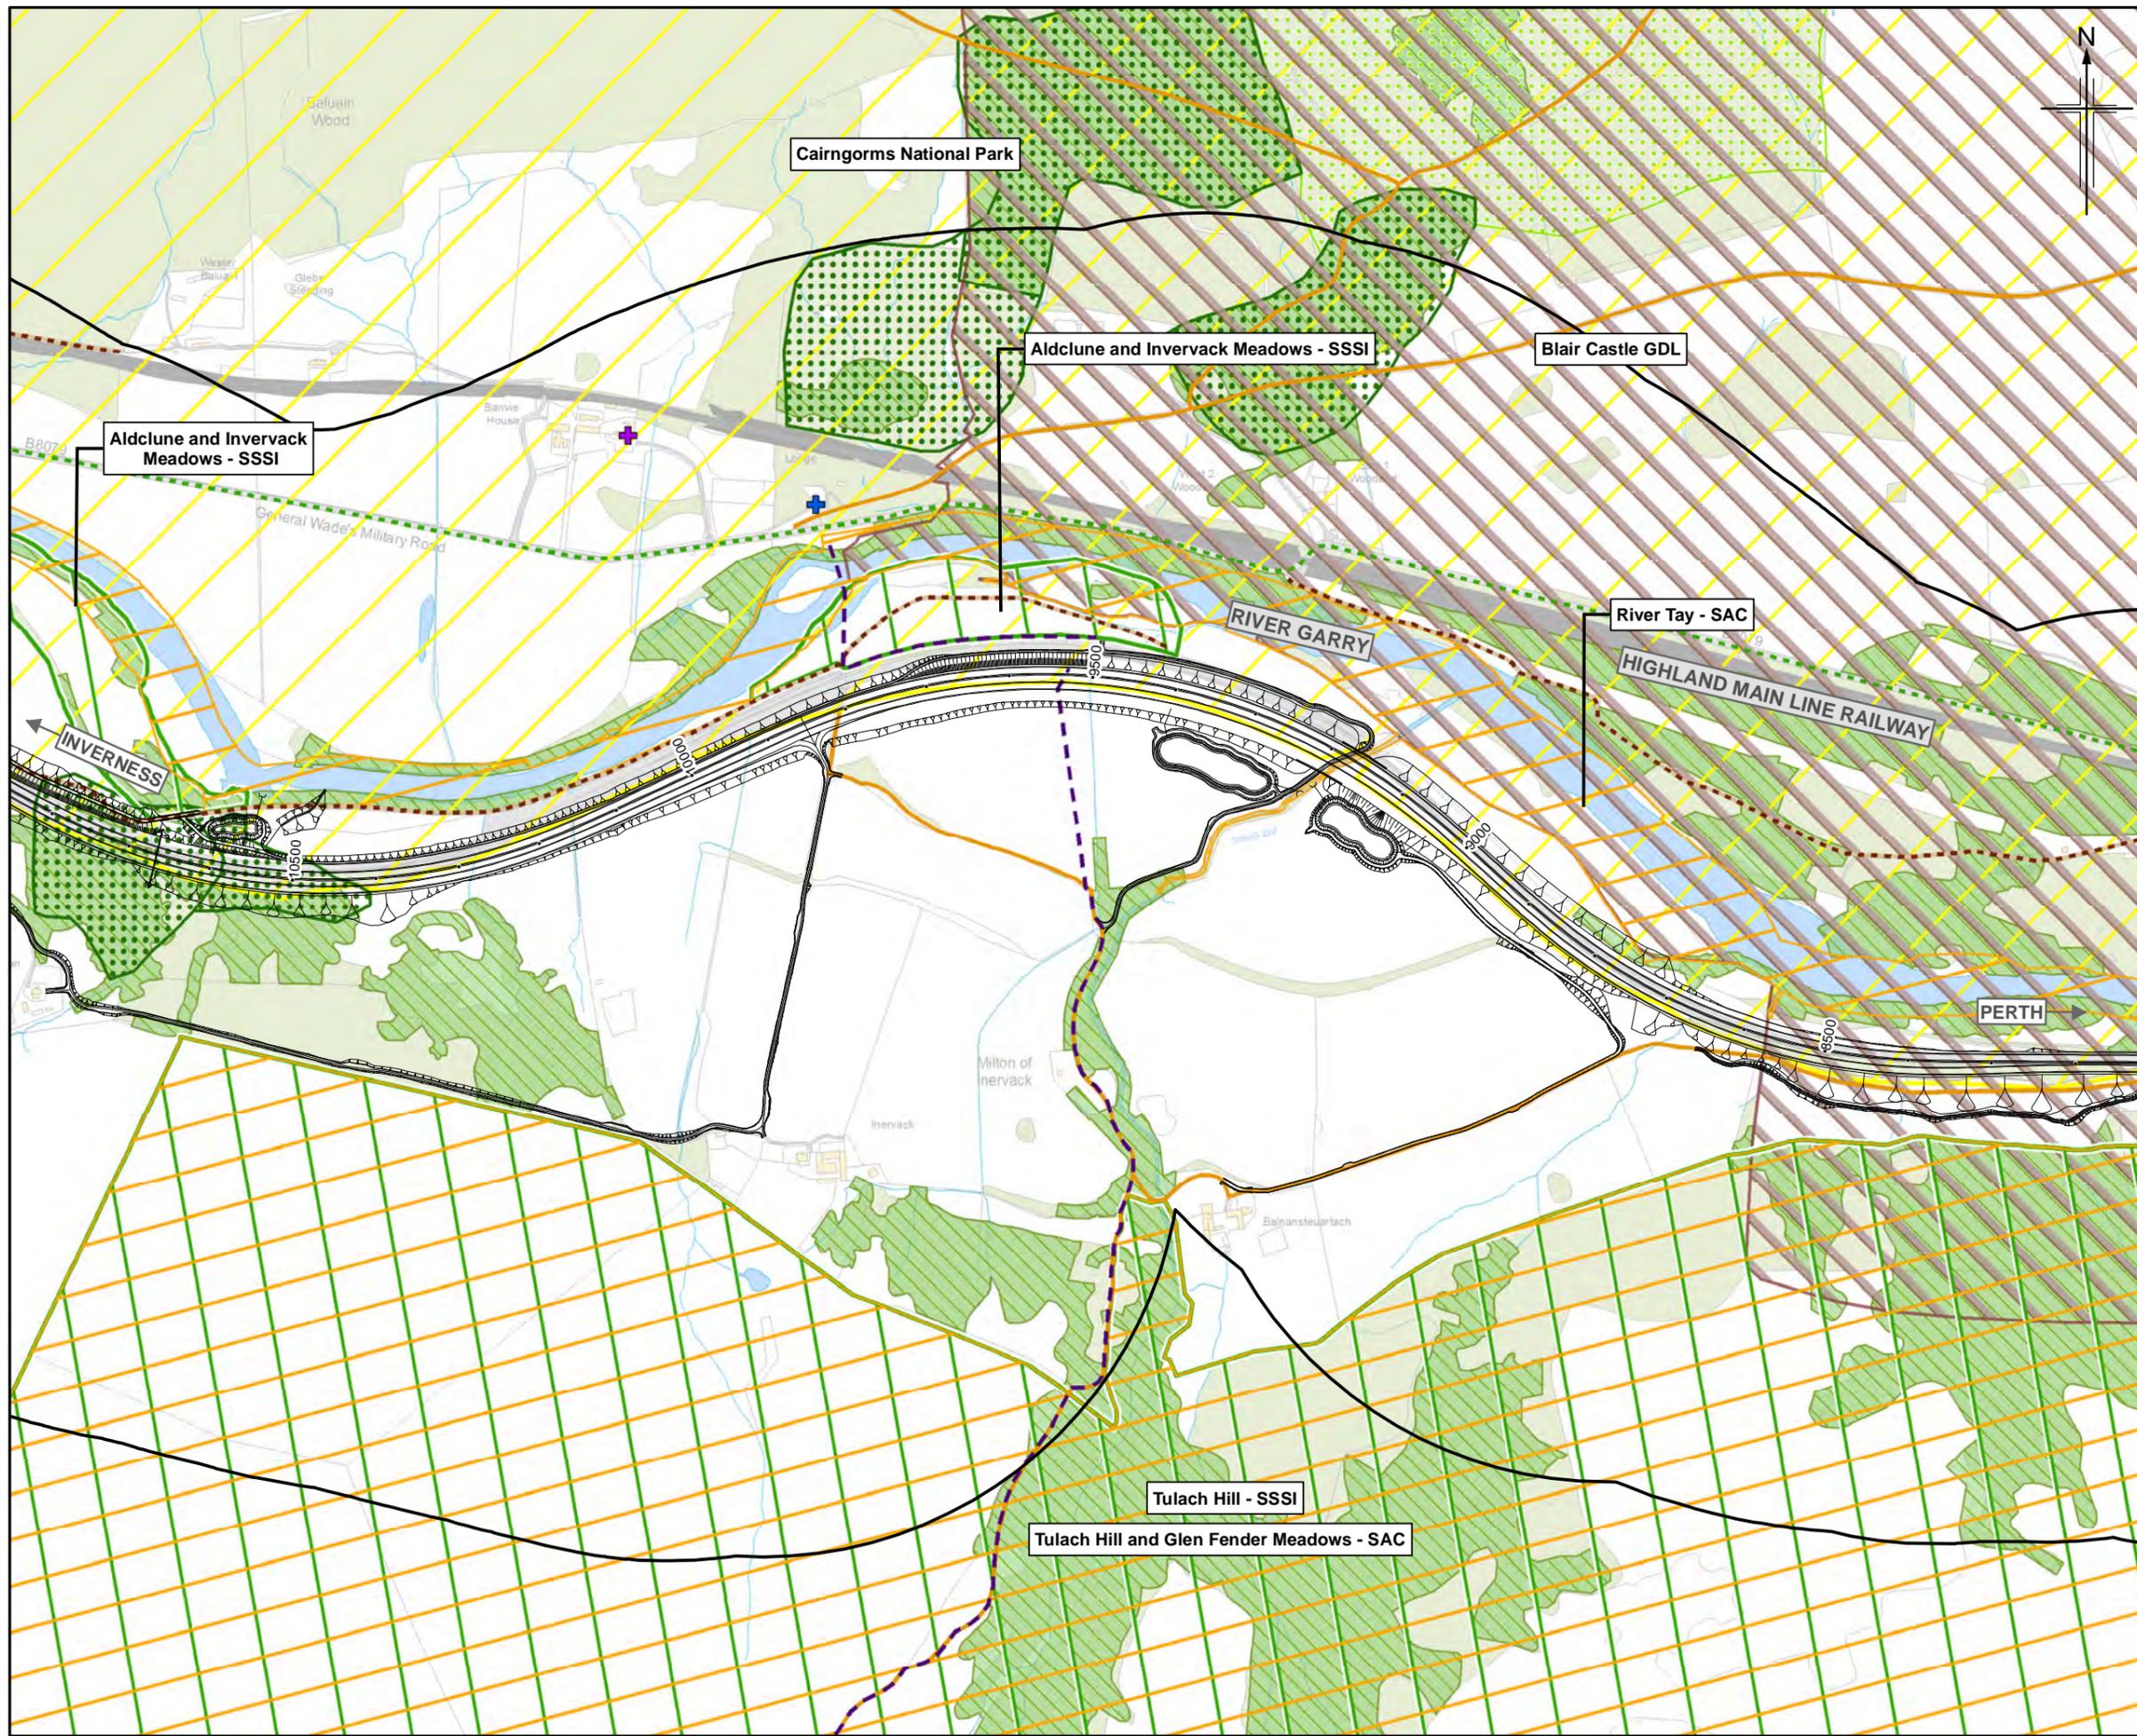

- Legend**
- Proposed scheme (DMRB Stage 3 Design)
 - SuDS
 - 500m Study area
 - Scheduled Monument
 - Category A Listed Building
 - Category B Listed Building
 - Category C Listed Building
 - Rights of Way
 - Local path
 - National Cycle Route (NCR)
 - Core path
 - Gardens and Designed Landscapes (GDL)
 - Battlefield Inventory
 - Conservation Area
 - Cairngorms National Park
 - National Scenic Area (NSA)
 - Special Areas of Conservation (SAC)
 - Sites of Special Scientific Interest (SSSI)
 - Special Protection Area (SPA)
 - Native Woodland Survey of Scotland
 - Ancient Woodland Inventory**
 - Ancient (of semi-natural origin) category 1a/2a
 - Long-established (of plantation origin) category 1b/2b
 - Other (on Roy map) category 3

Rev.	Rev. Date	Purpose of revision	Orig/Dwn	Check'd	Rev'd	Apprv'd
0	NOV 2017	ED Publication	EM/JCr	AN	RC	AJG

JACOBS
 95 Bothwell Street, Glasgow, G2 7HX, UK
 Tel: +44(0) 141 243 8000
 www.jacobs.com

Client



 TRANSPORT SCOTLAND
 CÙRRAIDH ALBA

Project

A9 DUALLING
 PERTH TO INVERNESS
 Killiecrankie to Glen Garry

Drawing title
**Environmental Statement
 Killiecrankie to Glen Garry
 Overview**

Drawing Status	FINAL		
Scale	1:7,500	@ A3	DO NOT SCALE
Jacobs No.	B2140005		
BIM No.			
Drawing number	Figure 5.1e		Rev 0

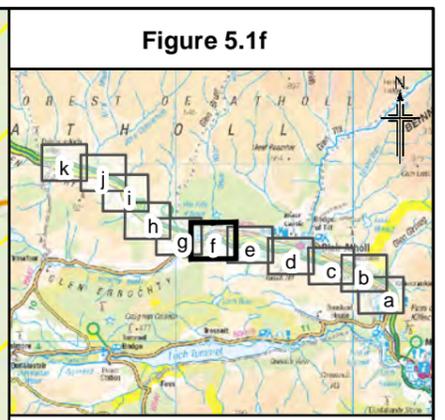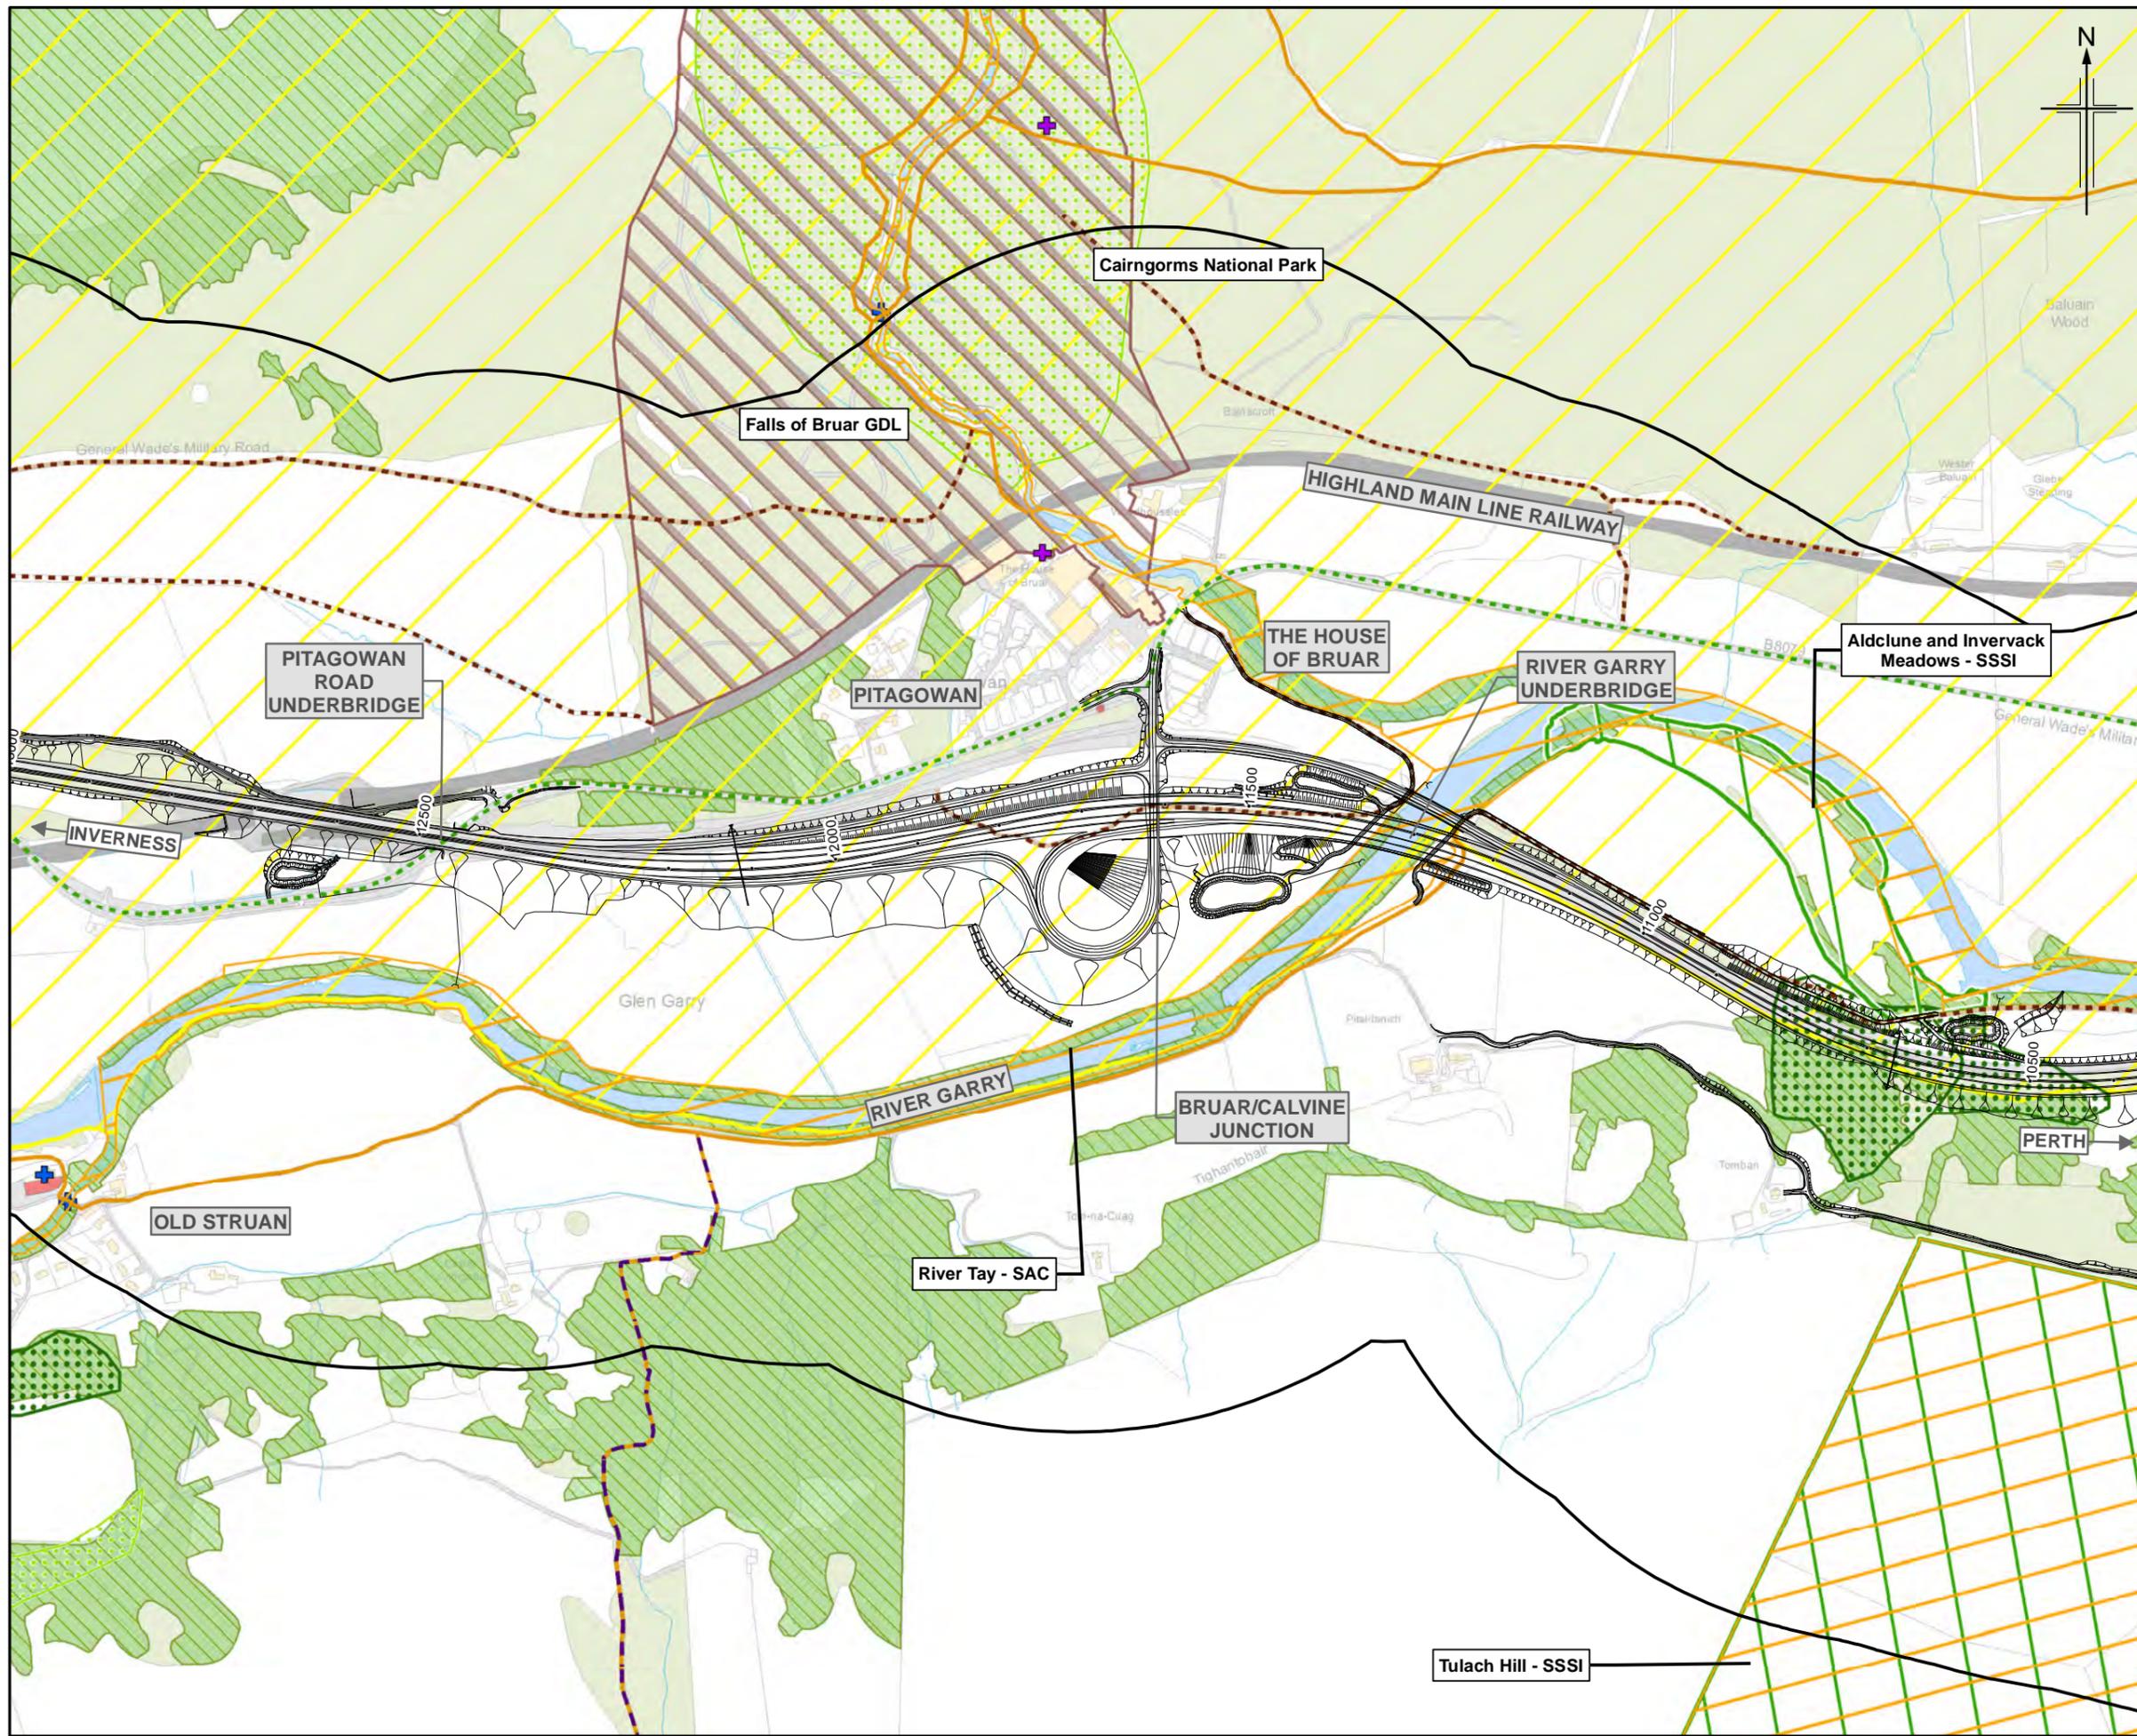

Legend

- Proposed scheme (DMRB Stage 3 Design)
- SuDS
- 500m Study area
- Scheduled Monument
- Category A Listed Building
- Category B Listed Building
- Category C Listed Building
- Rights of Way
- Local path
- National Cycle Route (NCR)
- Core path
- Gardens and Designed Landscapes (GDL)
- Battlefield Inventory
- Conservation Area
- Cairngorms National Park
- National Scenic Area (NSA)
- Special Areas of Conservation (SAC)
- Sites of Special Scientific Interest (SSSI)
- Special Protection Area (SPA)
- Native Woodland Survey of Scotland Ancient Woodland Inventory
 - Ancient (of semi-natural origin) category 1a/2a
 - Long-established (of plantation origin) category 1b/2b
 - Other (on Roy map) category 3

0	NOV 2017	ED Publication	EM/JCr	AN	RC	AJG
Rev.	Rev. Date	Purpose of revision	Orig/Dwn	Checkd	Rev'd	Apprv'd

JACOBS
 95 Bothwell Street, Glasgow, G2 7HX, UK
 Tel: +44(0) 141 243 8000
 www.jacobs.com

Client

 TRANSPORT SCOTLAND
 CÒRRAIDH ALBA

Project



A9 DUALLING
 PERTH TO INVERNESS
 Killiecrankie to Glen Garry

Drawing title

**Environmental Statement
 Killiecrankie to Glen Garry
 Overview**

Sheet 6 of 11

Drawing Status	FINAL
Scale	1:7,500 @ A3 DO NOT SCALE
Jacobs No.	B2140005
BIM No.	
Drawing number	Figure 5.1f
Rev	0

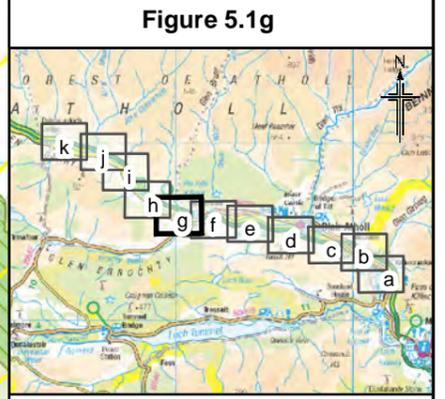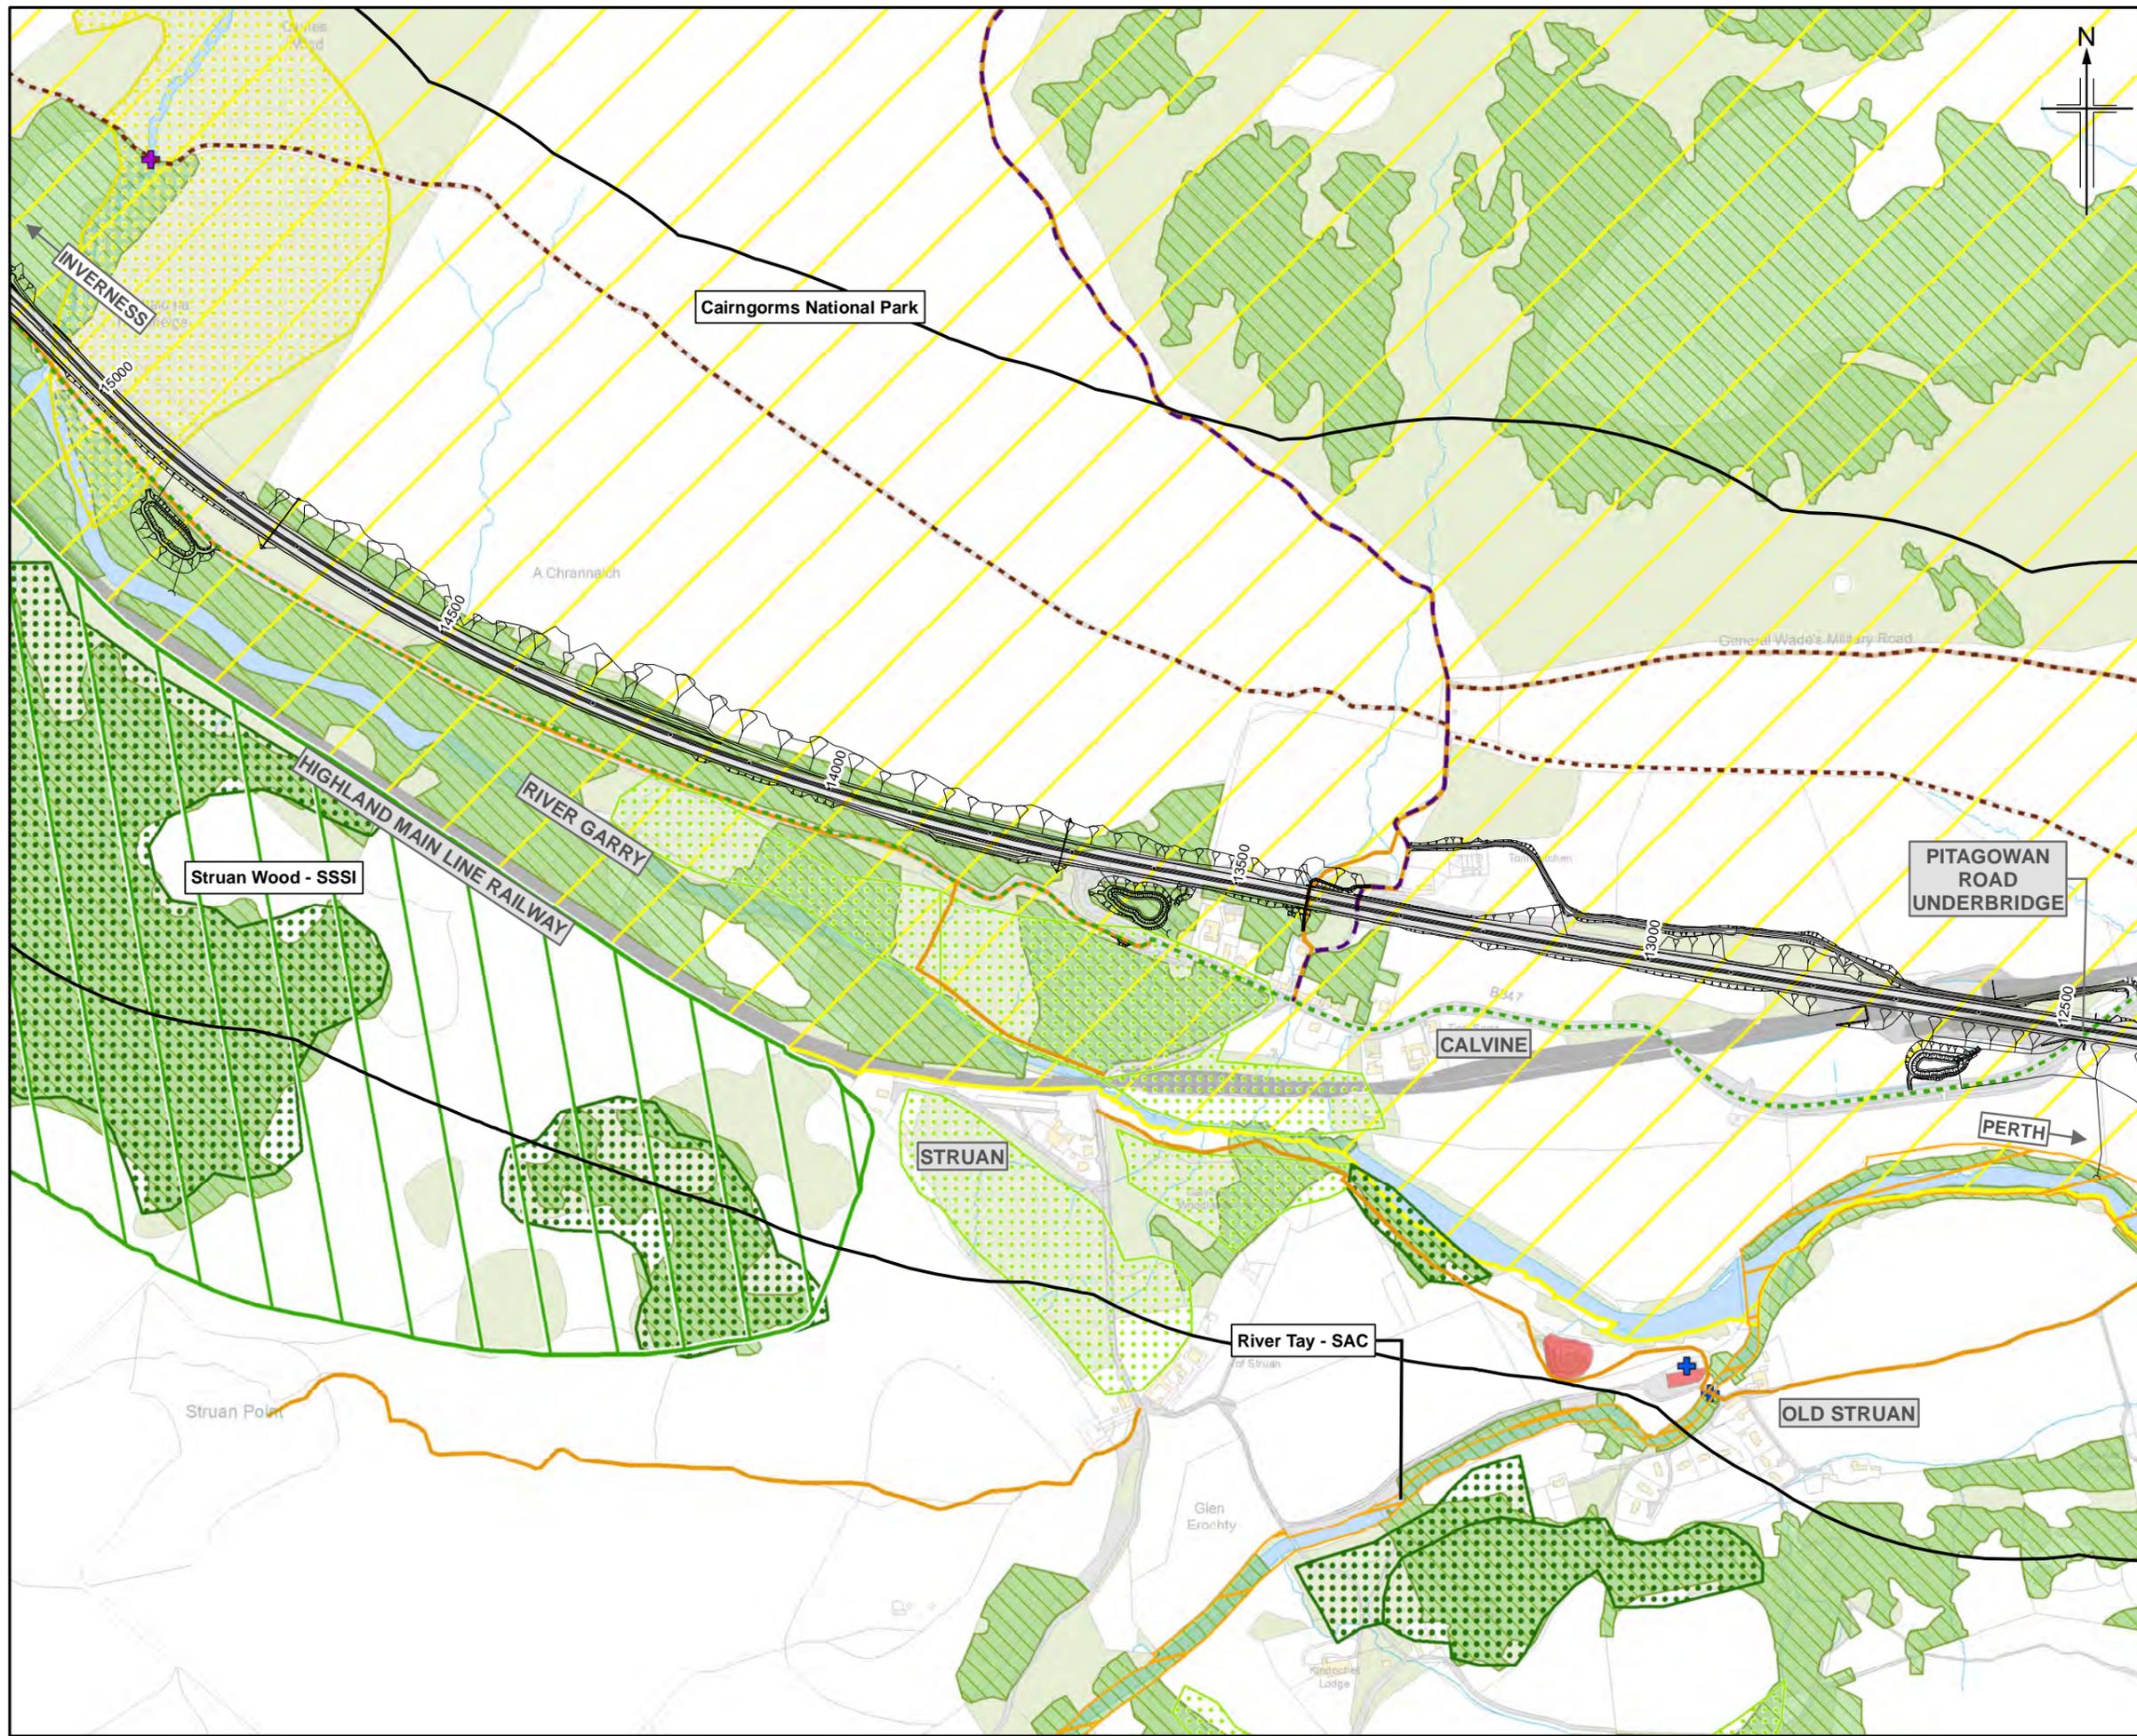

Legend

- Proposed scheme (DMRB Stage 3 Design)
- SuDS
- 500m Study area
- Scheduled Monument
- Category A Listed Building
- Category B Listed Building
- Category C Listed Building
- Rights of Way
- Local path
- National Cycle Route (NCR)
- Core path
- Gardens and Designed Landscapes (GDL)
- Battlefield Inventory
- Conservation Area
- Cairngorms National Park
- National Scenic Area (NSA)
- Special Areas of Conservation (SAC)
- Sites of Special Scientific Interest (SSSI)
- Special Protection Area (SPA)
- Native Woodland Survey of Scotland Ancient Woodland Inventory
 - Ancient (of semi-natural origin) category 1a/2a
 - Long-established (of plantation origin) category 1b/2b
 - Other (on Roy map) category 3

Rev.	Rev. Date	Purpose of revision	Orig/Dwn	Check'd	Rev'd	Apprv'd
0	NOV 2017	ED Publication				

JACOBS
 95 Bothwell Street, Glasgow, G2 7HX, UK.
 Tel: +44(0) 141 243 8000
 www.jacobs.com

Client

 TRANSPORT SCOTLAND
 CÒRRAIDH ALBA



Project

A9 DUALLING
 PERTH TO INVERNESS
 Killiecrankie to Glen Garry

Drawing title
**Environmental Statement
 Killiecrankie to Glen Garry
 Overview**

Sheet 7 of 11

Drawing Status	FINAL
Scale	1:7,500 @ A3 DO NOT SCALE
Jacobs No.	B2140005
BIM No.	
Drawing number	Figure 5.1g
Rev	0

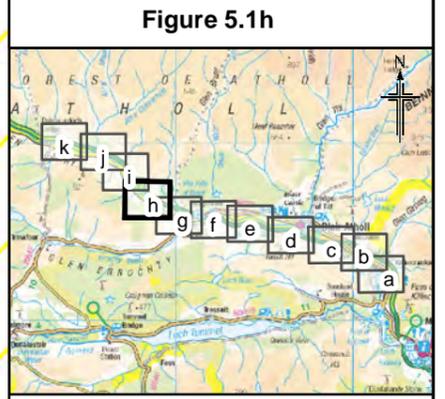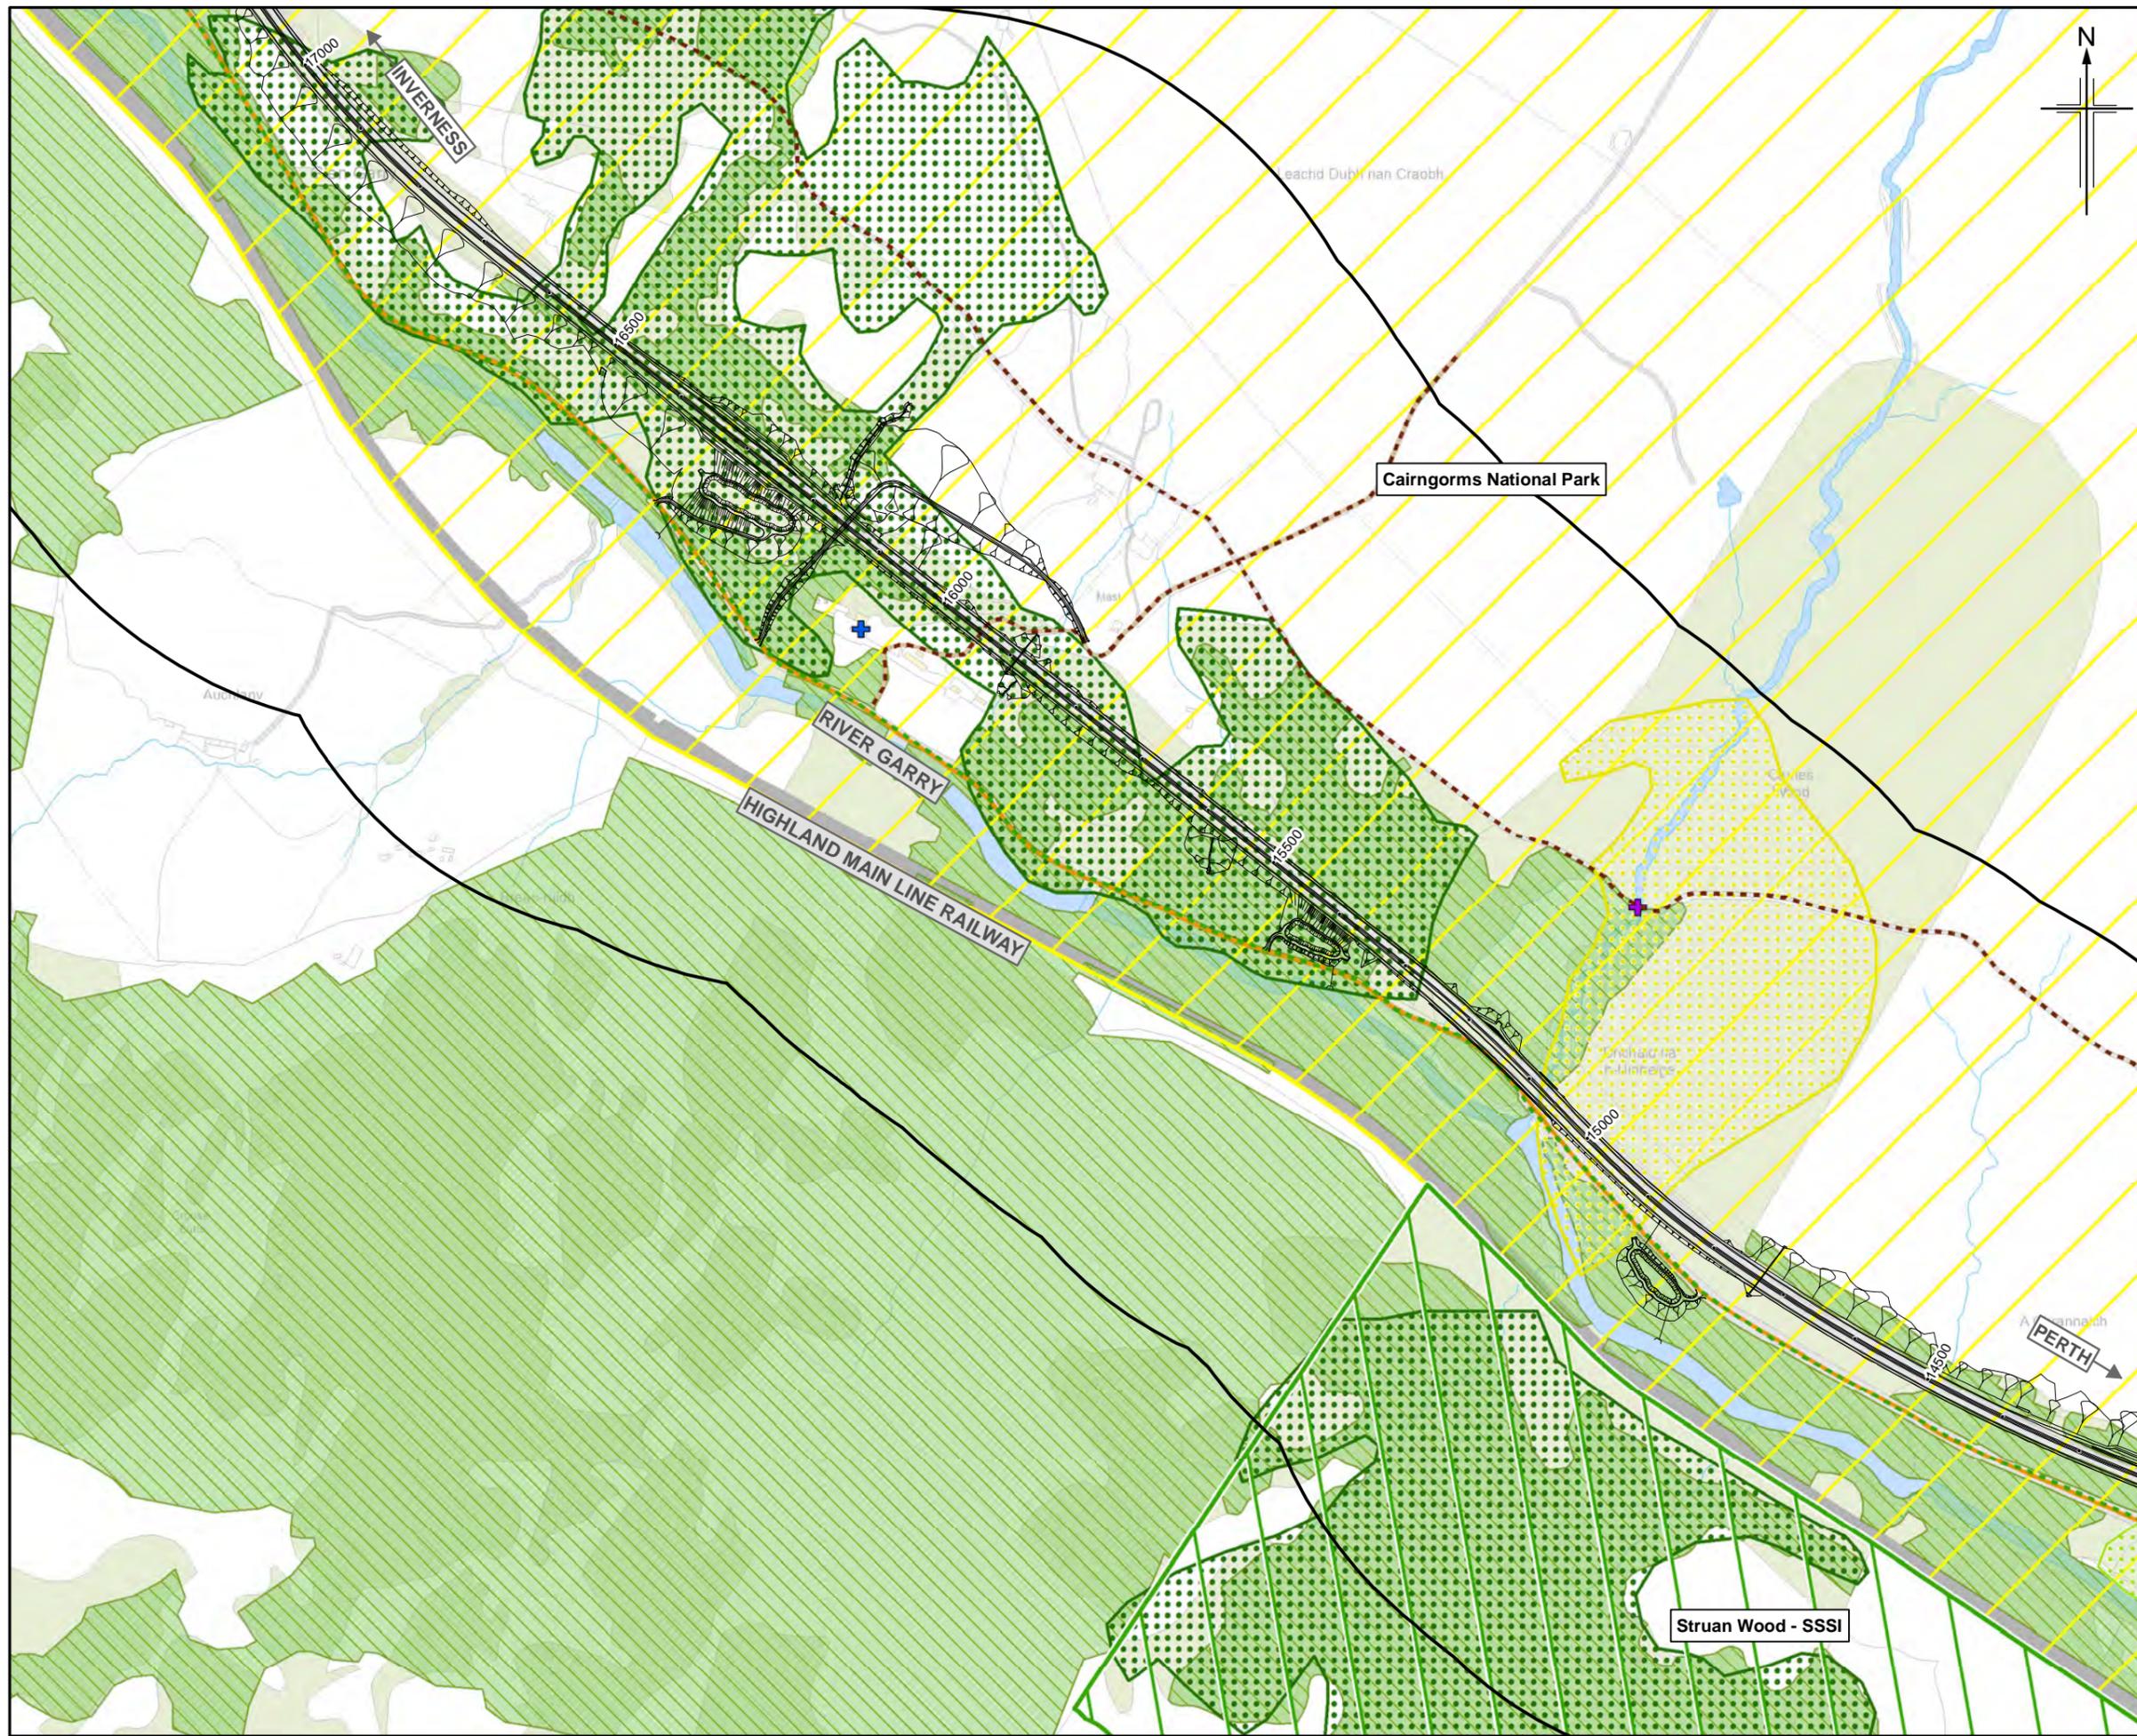

- Legend**
- Proposed scheme (DMRB Stage 3 Design)
 - SuDS
 - 500m Study area
 - Scheduled Monument
 - Category A Listed Building
 - Category B Listed Building
 - Category C Listed Building
 - Rights of Way
 - Local path
 - National Cycle Route (NCR)
 - Core path
 - Gardens and Designed Landscapes (GDL)
 - Battlefield Inventory
 - Conservation Area
 - Cairngorms National Park
 - National Scenic Area (NSA)
 - Special Areas of Conservation (SAC)
 - Sites of Special Scientific Interest (SSSI)
 - Special Protection Area (SPA)
 - Native Woodland Survey of Scotland
 - Ancient Woodland Inventory**
 - Ancient (of semi-natural origin) category 1a/2a
 - Long-established (of plantation origin) category 1b/2b
 - Other (on Roy map) category 3

Rev.	Rev. Date	Purpose of revision	Orig/Dwn	Checked	Rev'd	Appr'd
0	NOV 2017	ES Publication		EM/JCr	AN	RC AJG

JACOBS
 95 Bothwell Street, Glasgow, G2 7HX, UK.
 Tel: +44(0) 141 243 8000
 www.jacobs.com

Client

 TRANSPORT SCOTLAND
 CÙRRAIDH ALBA



Project

A9 DUALLING
 PERTH TO INVERNESS
 Killiecrankie to Glen Garry

Drawing title
**Environmental Statement
 Killiecrankie to Glen Garry
 Overview**

Sheet 8 of 11

Drawing Status	FINAL		
Scale	1:7,500	@ A3	DO NOT SCALE
Jacobs No.	B2140005		
BIM No.			
Drawing number	Figure 5.1h		Rev 0

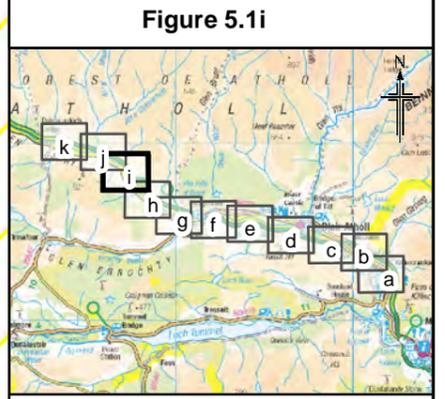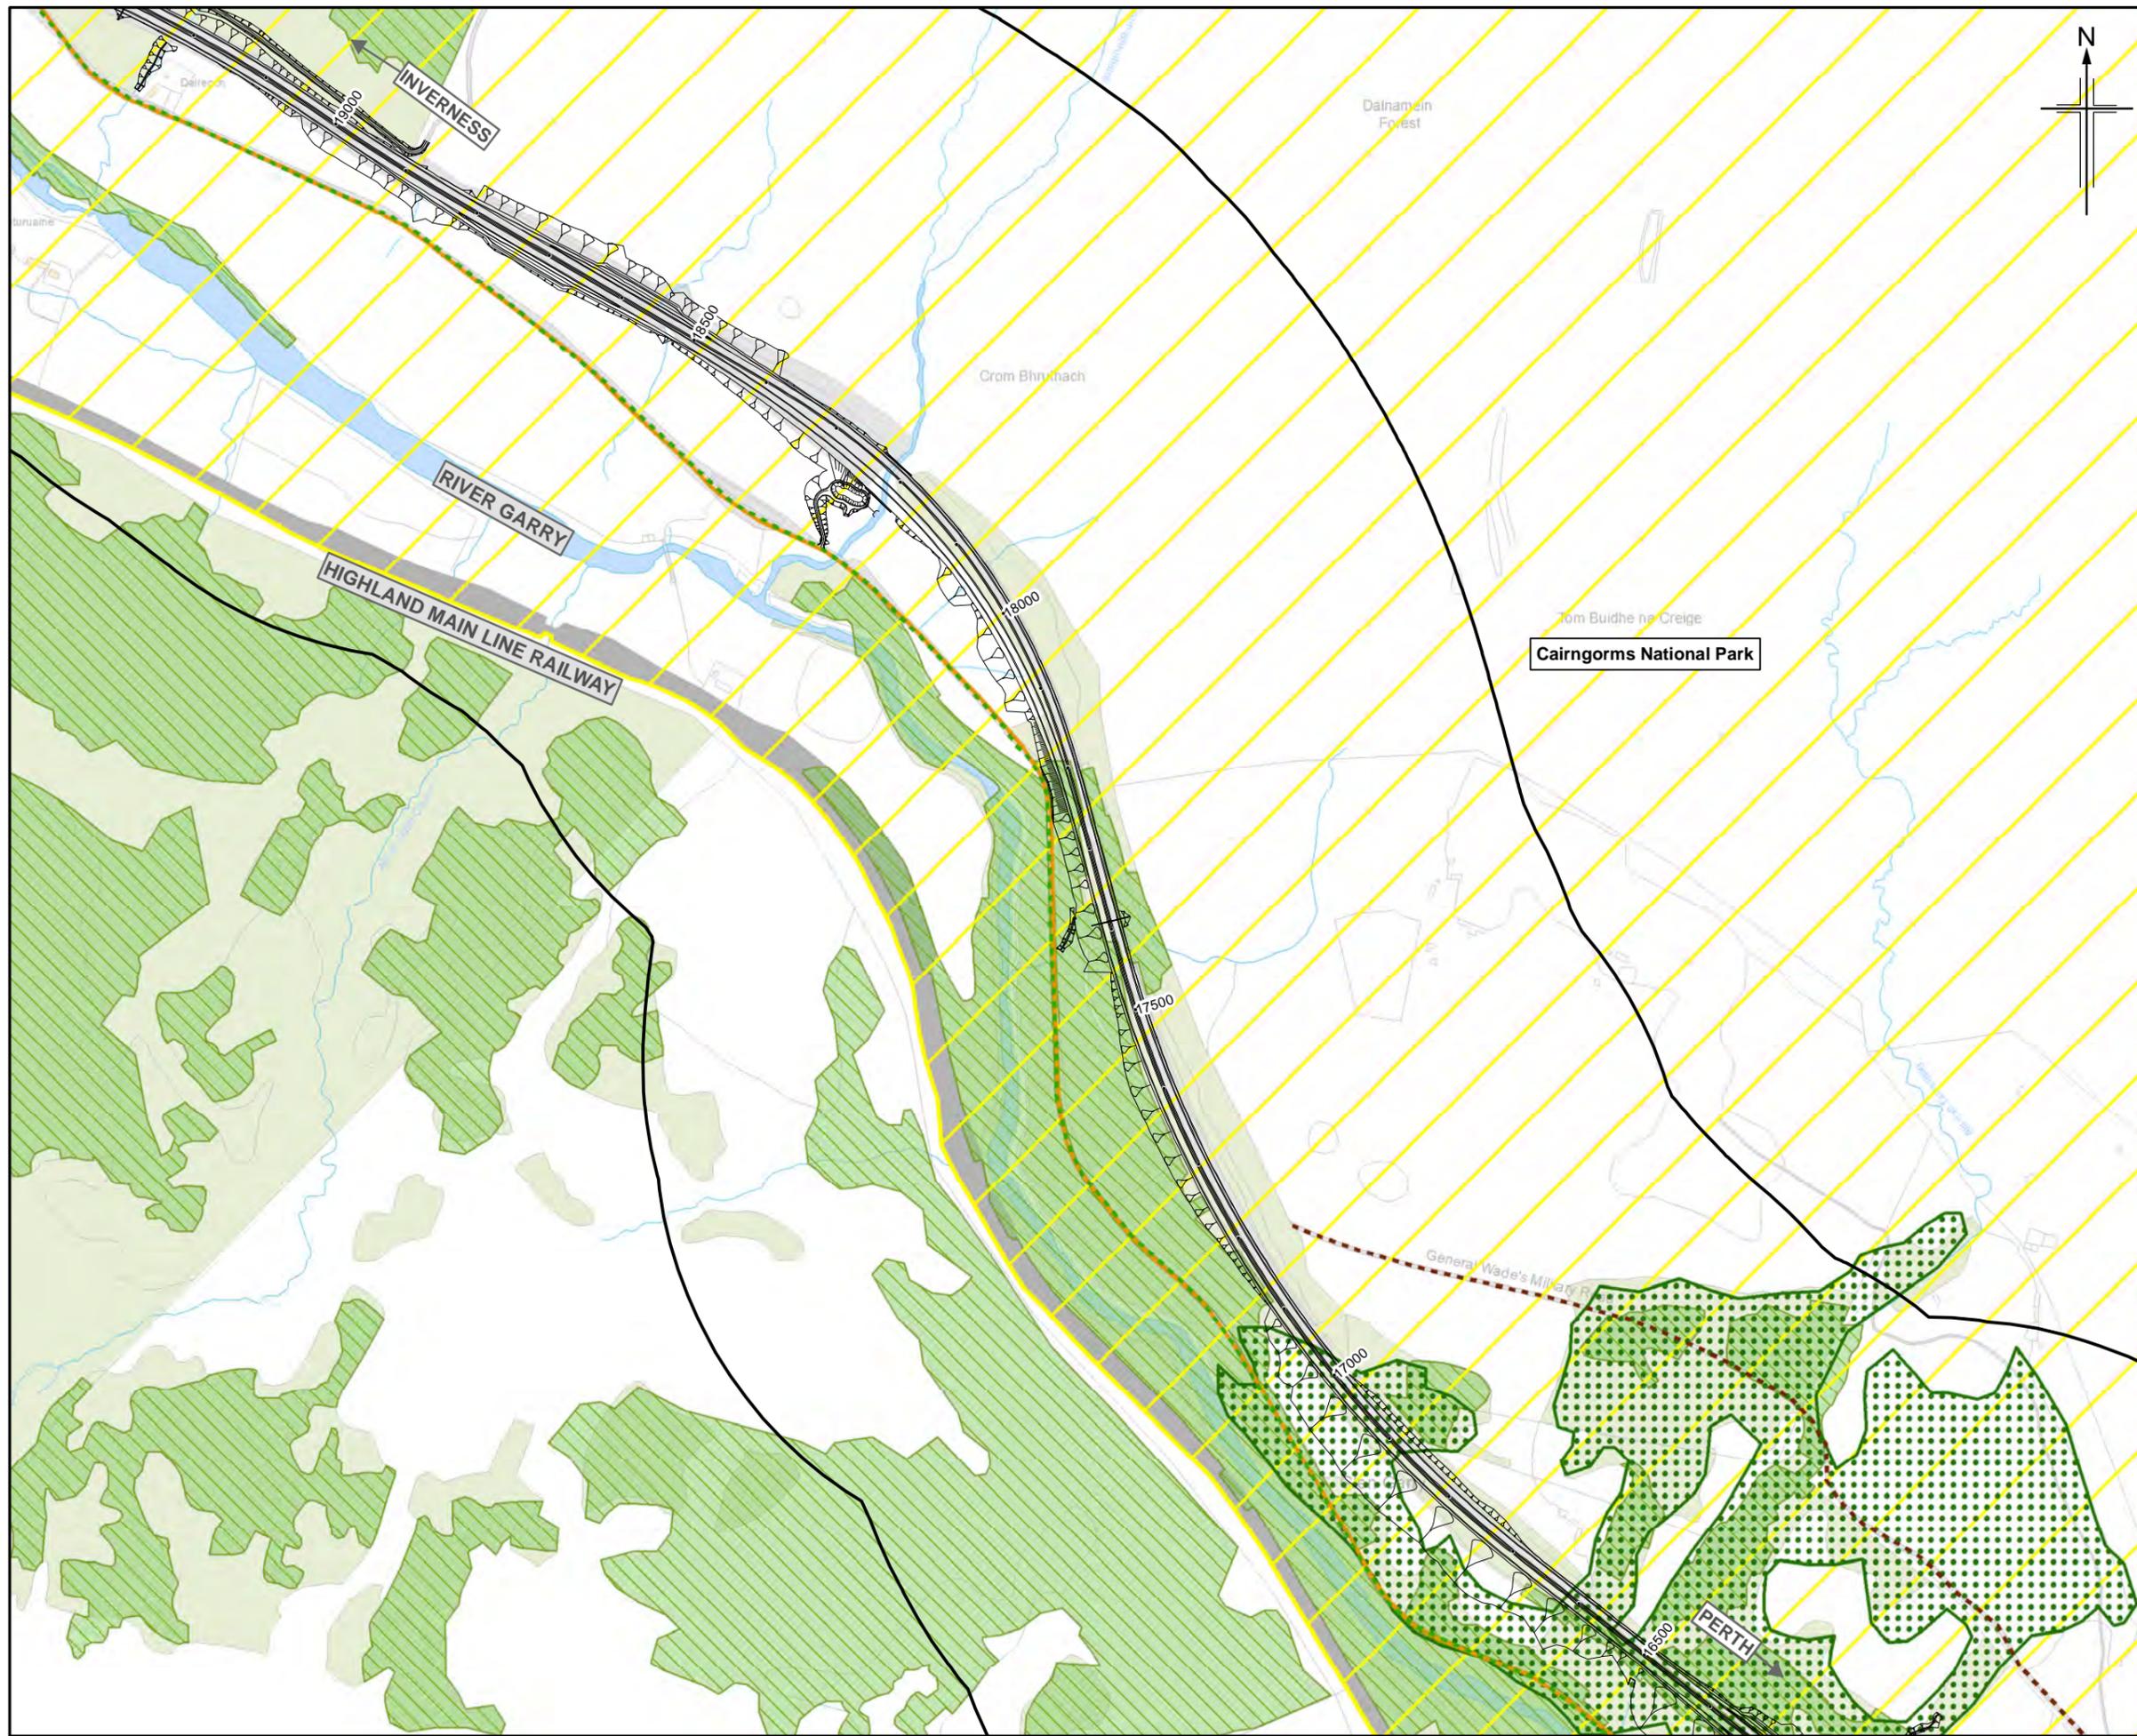

- Legend**
- Proposed scheme (DMRB Stage 3 Design)
 - SuDS
 - 500m Study area
 - Scheduled Monument
 - Category A Listed Building
 - Category B Listed Building
 - Category C Listed Building
 - Rights of Way
 - Local path
 - National Cycle Route (NCR)
 - Core path
 - Gardens and Designed Landscapes (GDL)
 - Battlefield Inventory
 - Conservation Area
 - Cairngorms National Park
 - National Scenic Area (NSA)
 - Special Areas of Conservation (SAC)
 - Sites of Special Scientific Interest (SSSI)
 - Special Protection Area (SPA)
 - Native Woodland Survey of Scotland
 - Ancient Woodland Inventory**
 - Ancient (of semi-natural origin) category 1a/2a
 - Long-established (of plantation origin) category 1b/2b
 - Other (on Roy map) category 3

0	NOV 2017	ES Publication	EM/JCr	AN	RC	AJG
Rev.	Rev. Date	Purpose of revision	Orig/Dwn	Checkd	Rev'd	Apprv'd

JACOBS
 95 Bothwell Street, Glasgow, G2 7HX, UK
 Tel: +44(0) 141 243 8000
 www.jacobs.com

Client


 TRANSPORT SCOTLAND
 CÙRRAIDH ALBA

Project

A9 DUALLING
 PERTH TO INVERNESS
 Killiecrankie to Glen Garry

Drawing title
**Environmental Statement
 Killiecrankie to Glen Garry
 Overview**

Drawing Status	FINAL	Sheet 9 of 11	
Scale	1:7,500 @ A3	DO NOT SCALE	
JACOBS No.	B2140005		
BIM No.			
Drawing number	Figure 5.1i	Rev	0

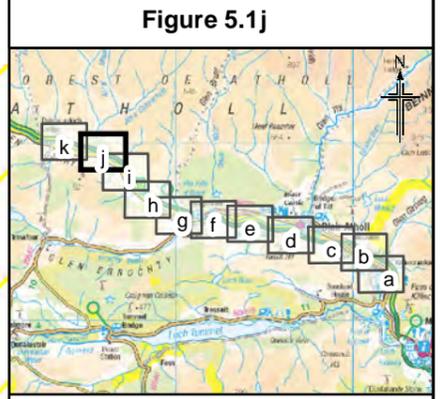

- Legend**
- Proposed scheme (DMRB Stage 3 Design)
 - SuDS
 - 500m Study area
 - Scheduled Monument
 - Category A Listed Building
 - Category B Listed Building
 - Category C Listed Building
 - Rights of Way
 - Local path
 - National Cycle Route (NCR)
 - Core path
 - Gardens and Designed Landscapes (GDL)
 - Battlefield Inventory
 - Conservation Area
 - Cairngorms National Park
 - National Scenic Area (NSA)
 - Special Areas of Conservation (SAC)
 - Sites of Special Scientific Interest (SSSI)
 - Special Protection Area (SPA)
 - Native Woodland Survey of Scotland Ancient Woodland Inventory
 - Ancient (of semi-natural origin) category 1a/2a
 - Long-established (of plantation origin) category 1b/2b
 - Other (on Roy map) category 3

Rev.	Rev. Date	Purpose of revision	Orig/Dwn	Checkd	Rev'd	Apprv'd
0	NOV 2017	ES Publication	EM/JCr	AN	RC	AJG

JACOBS
 95 Bothwell Street, Glasgow, G2 7HX, UK.
 Tel: +44(0) 141 243 8000
 www.jacobs.com

Client



 TRANSPORT SCOTLAND
 CÒRRAIDH ALBA

Project

A9 DUALLING
 PERTH TO INVERNESS
 Killiecrankie to Glen Garry

Drawing title
**Environmental Statement
 Killiecrankie to Glen Garry
 Overview**

Drawing Status	FINAL		
Scale	1:7,500	@ A3	DO NOT SCALE
Jacobs No.	B2140005		
BIM No.			
Drawing number	Figure 5.1j		Rev 0

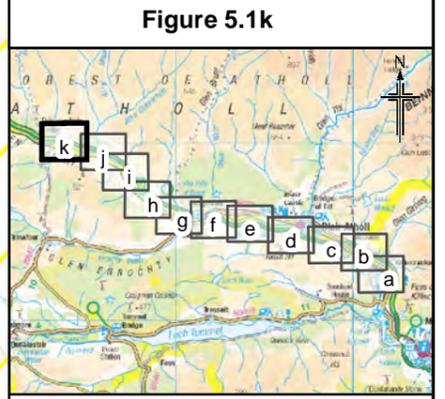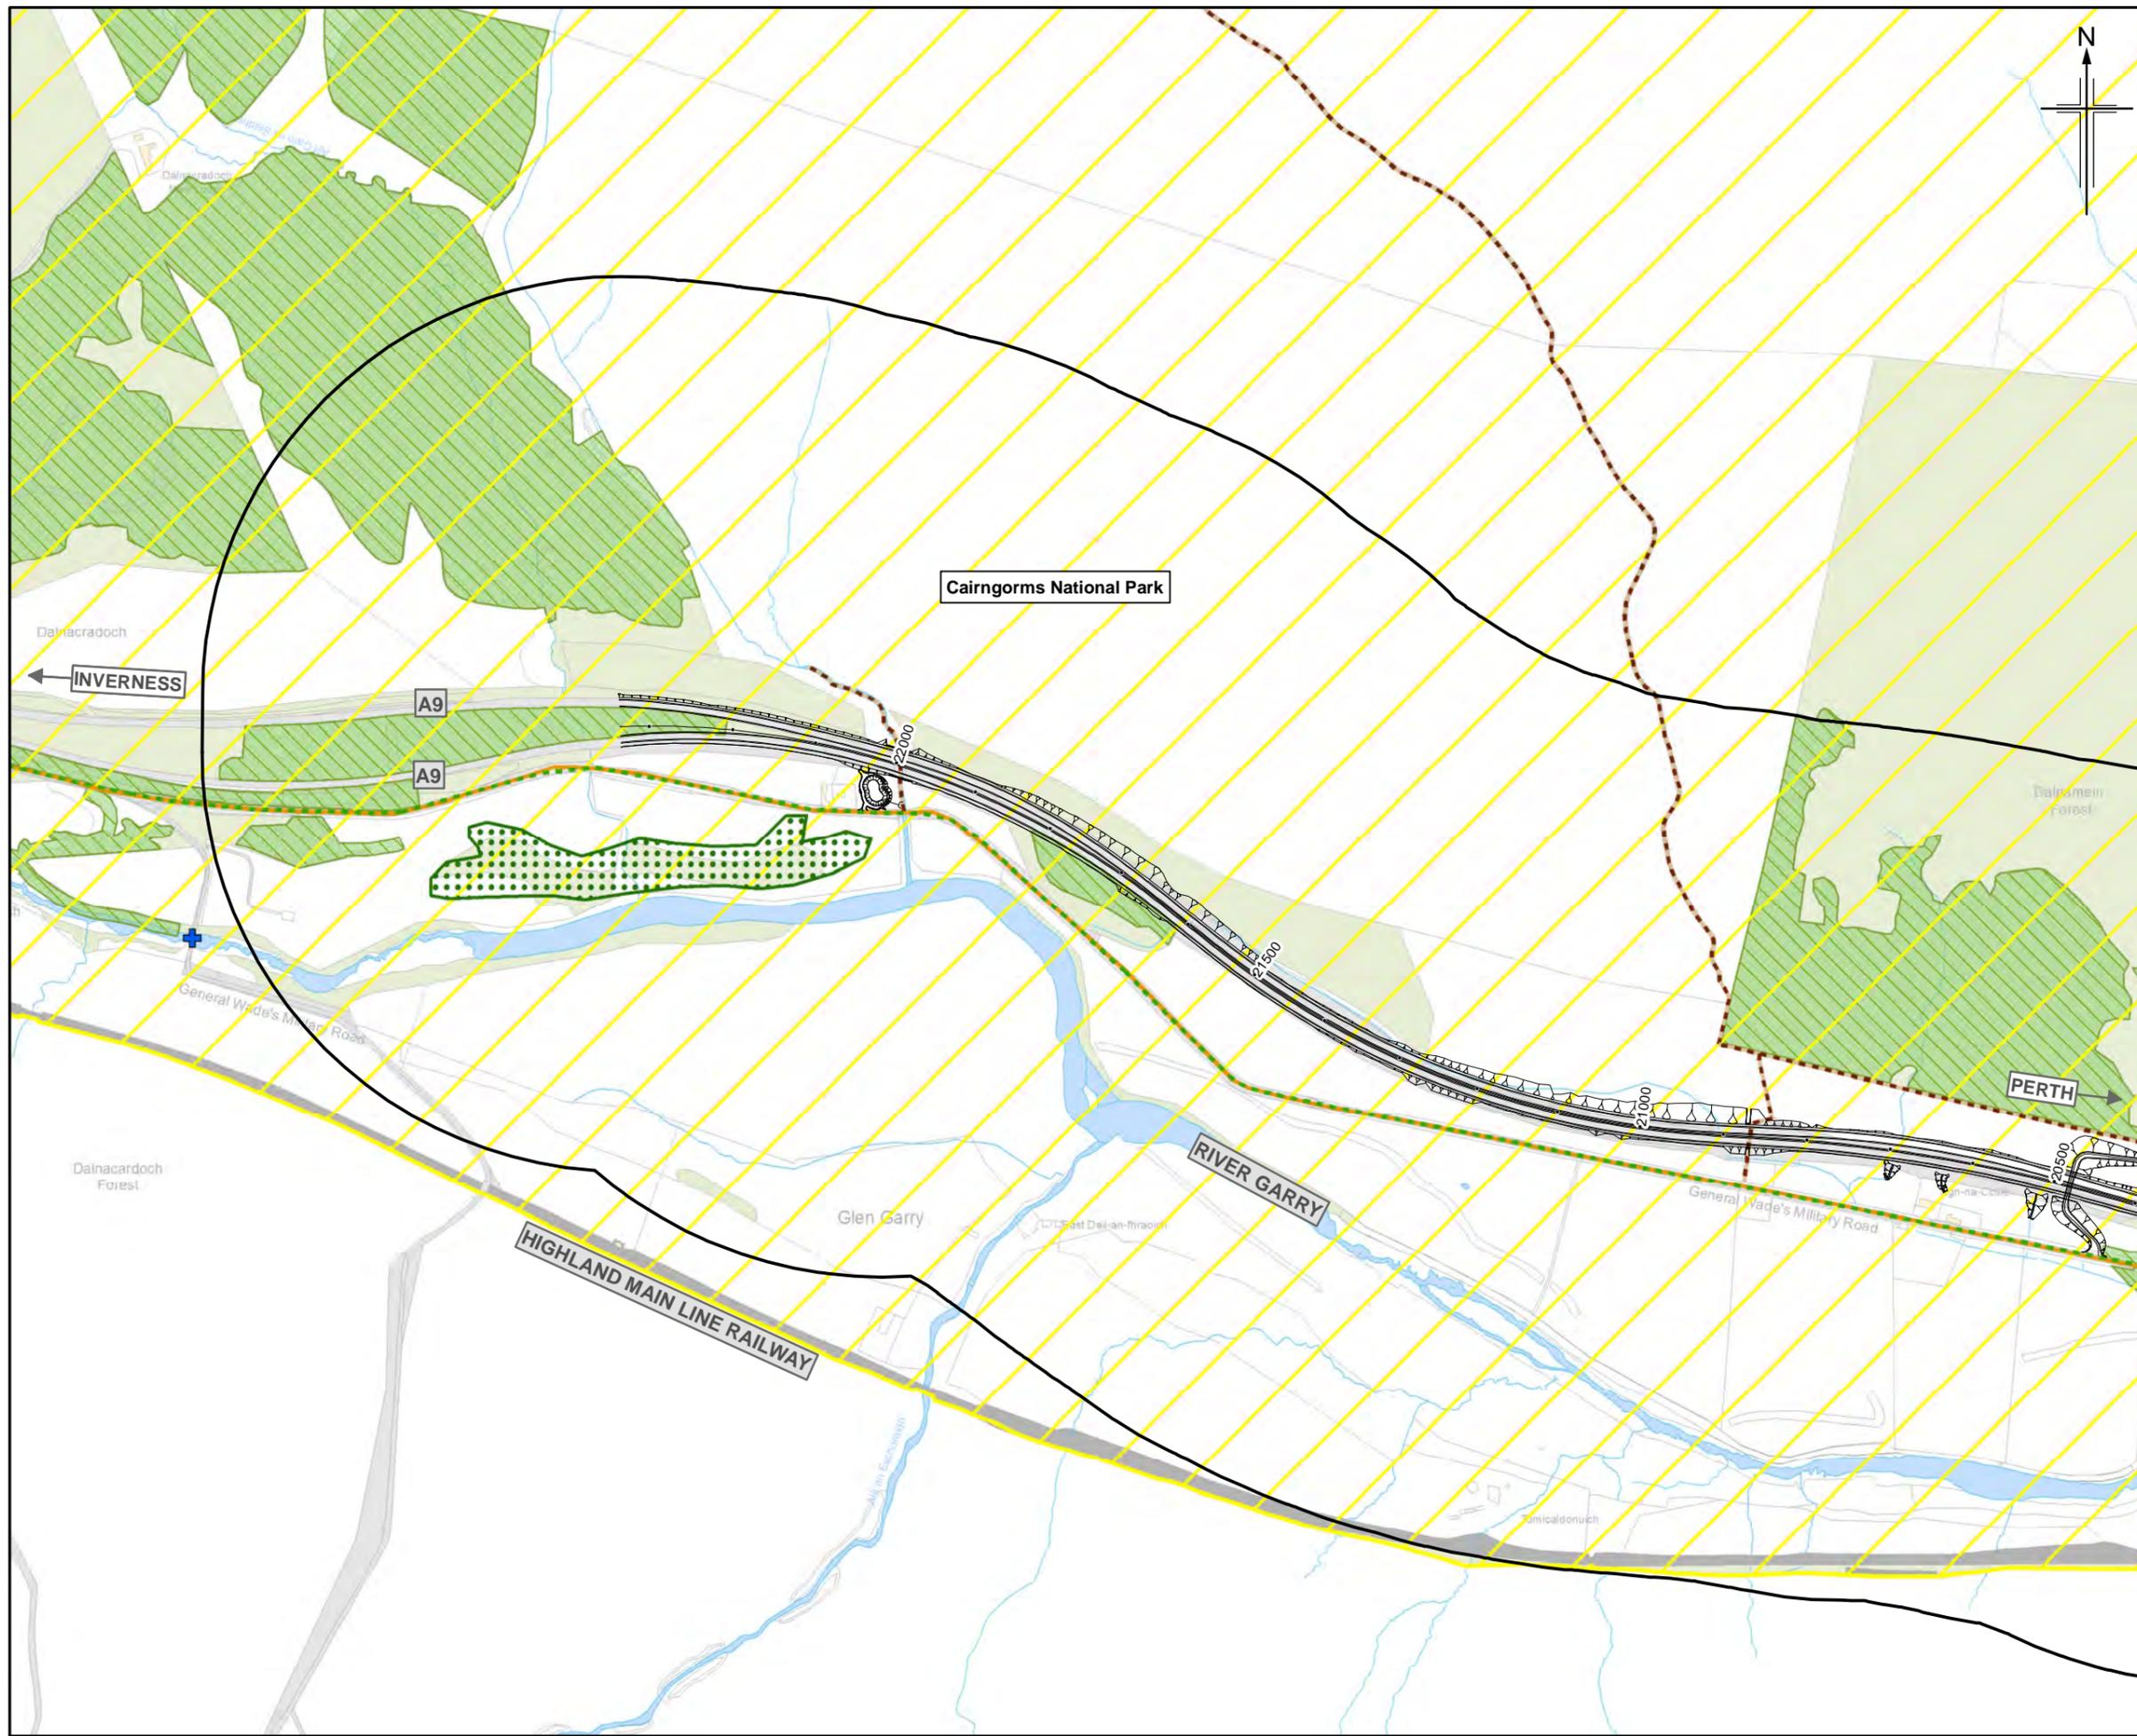

- Legend**
- Proposed scheme (DMRB Stage 3 Design)
 - SuDS
 - 500m Study area
 - Scheduled Monument
 - Category A Listed Building
 - Category B Listed Building
 - Category C Listed Building
 - Rights of Way
 - Local path
 - National Cycle Route (NCR)
 - Core path
 - Gardens and Designed Landscapes (GDL)
 - Battlefield Inventory
 - Conservation Area
 - Cairngorms National Park
 - National Scenic Area (NSA)
 - Special Areas of Conservation (SAC)
 - Sites of Special Scientific Interest (SSSI)
 - Special Protection Area (SPA)
 - Native Woodland Survey of Scotland
 - Ancient Woodland Inventory**
 - Ancient (of semi-natural origin) category 1a/2a
 - Long-established (of plantation origin) category 1b/2b
 - Other (on Roy map) category 3

0	NOV 2017	ES Publication	EM/JCr	AN	RC	AJG
Rev.	Rev. Date	Purpose of revision	Orig/Dwn	Checkd	Rev'd	Apprv'd

JACOBS
 95 Bothwell Street, Glasgow, G2 7HX, UK
 Tel: +44(0) 141 243 8000
 www.jacobs.com

Client


 TRANSPORT SCOTLAND
 CÒRRAIDH ALBA

Project

A9
 DUALLING
 PERTH TO INVERNESS
 Killiecrankie to Glen Garry

Drawing title
**Environmental Statement
 Killiecrankie to Glen Garry
 Overview**

Drawing Status	FINAL		
Scale	1:7,500	@ A3	DO NOT SCALE
Jacobs No.	B2140005		
BIM No.			
Drawing number	Figure 5.1k		Rev 0

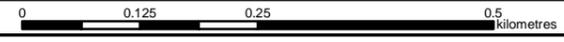

This drawing is not to be used in whole or part other than for the intended purpose and project as defined on this drawing. Refer to the contract for full terms and conditions.