



Figure 5.2

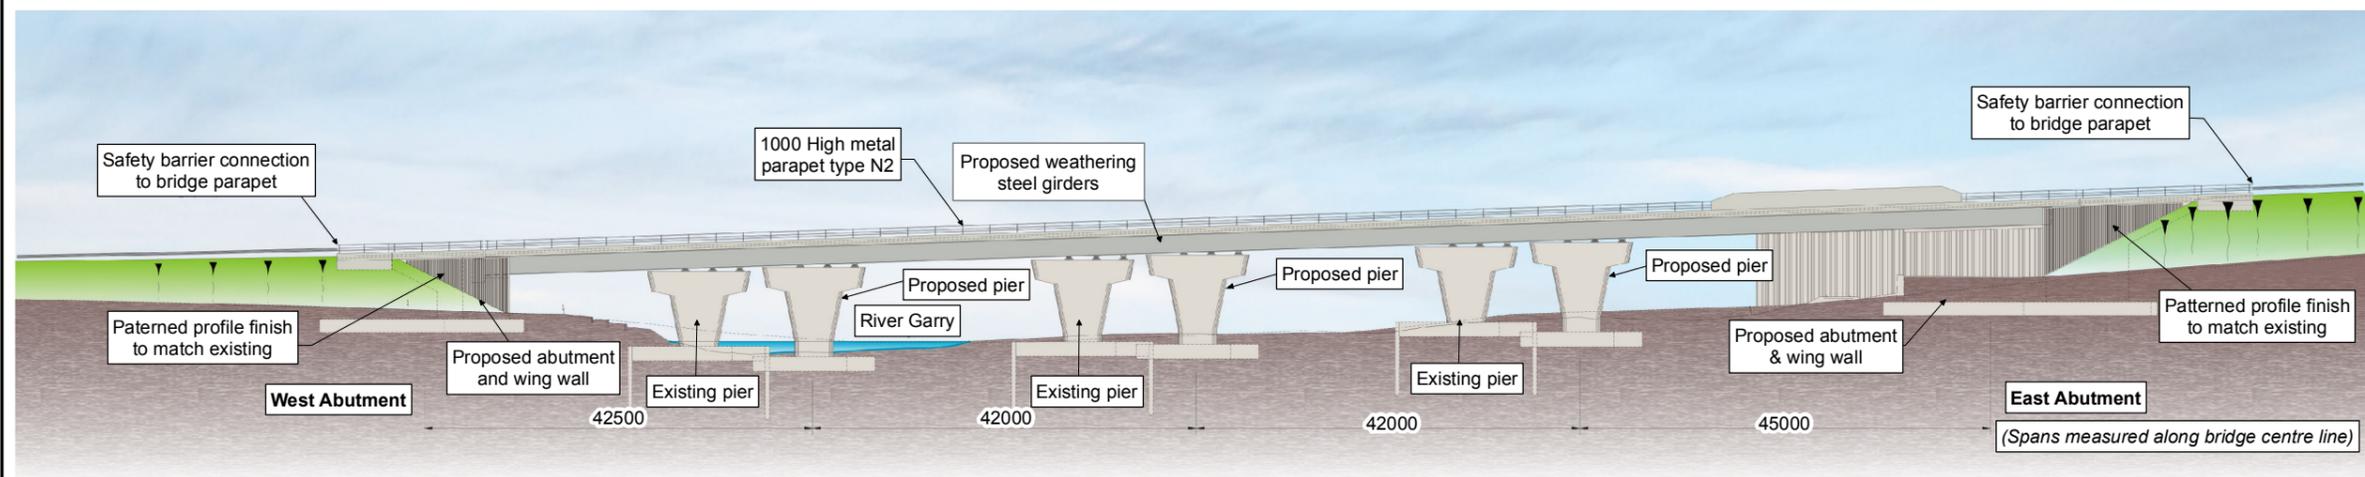

Note: This figure faces upstream

Rev.	Rev. Date	Purpose of revision	Orig/Dwn	Checked	Rev'd	Apprv'd
0	NOV 2017	ES Publication	CEW	AN	RC	AJG

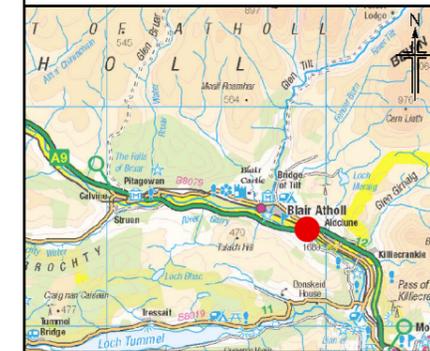

Drawing title  
**Environmental Statement  
Essangal Underbridge**

Drawing Status	FINAL
Scale	DO NOT SCALE
Jacobs No.	B2140005
BIM No.	
Drawing number	Figure 5.2
Rev	0