


Figure 5.3

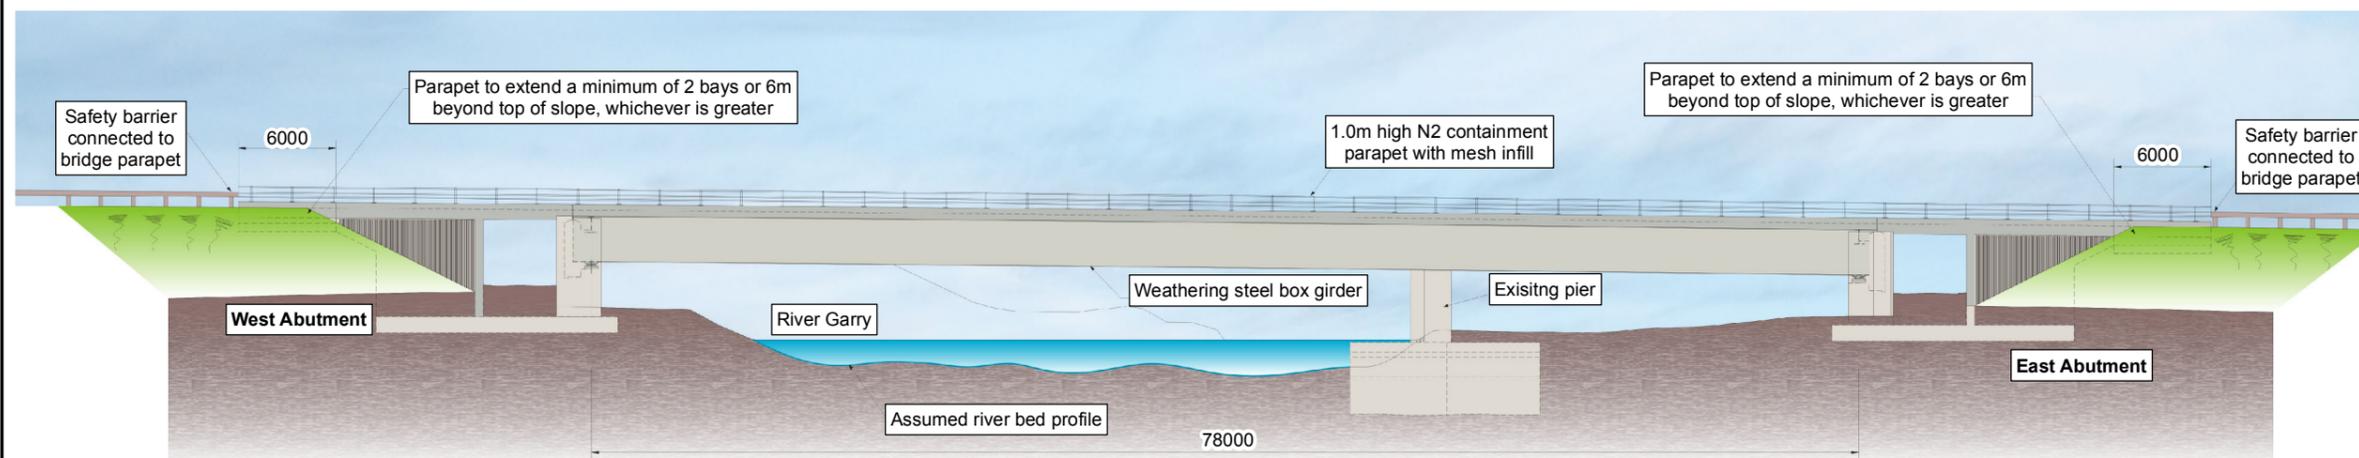

Note: This figures faces downstream

Rev.	Rev. Date	Purpose of revision	Orig/Dwn	Check'd	Rev'd	Apprv'd
0	NOV 2017	ES Publication	CEW	AN	RC	AJG

JACOBS
95 Bothwell Street, Glasgow, G2 7HX, UK.
Tel: +44(0)141 243 8000
www.jacobs.com



Drawing title
**Environmental Statement
River Garry Underbridge**

Drawing Status	FINAL
Scale	DO NOT SCALE
Jacobs No.	B2140005
BIM No.	
Drawing number	Figure 5.3
Rev	0