

- Legend**
- Proposed scheme (DMRB Stage 3 Design)
  - SuDS
  - 500m Study area
  - Community facilities
  - Community land
  - Planning application\*
  - Primary School Catchment**
  - Blair Atholl Primary School
  - Pitlochry Primary School
  - Struan Primary School\*\*
  - Cairngorm National Park Local Development Plan (2015)**
  - Land allocation**
  - Community
  - Economic development
  - Open space

\* Perth & Kinross Council (as provided October 2017)  
 \*\* Currently mothballed by Perth and Kinross Council, therefore school children attend Blair Atholl Primary School

0	NOV 2017	ES Publication	KA/EM	AN	GK	AJG
Rev.	Rev. Date	Purpose of revision	Orig/Dwn	Checkd	Rev'd	Apprv'd

**JACOBS**  
 95 Bothwell Street, Glasgow, G2 7HX, UK.  
 Tel: +44(0)141 243 8000  
 www.jacobs.com

Client  
  
 TRANSPORT SCOTLAND  
 COMHIDHAL ALBA


Project  
  
**A9 DUALLING**  
 PERTH TO INVERNESS  
 Killiecrankie to Glen Garry



Drawing title  
**Environmental Statement**  
**Community Assets and Development Land**

Sheet 1 of 8

Drawing Status	FINAL		
Scale	1:10,000	@ A3	DO NOT SCALE
Jacobs No.	B2140005		
BIM No.			
Drawing number	Figure 8.1a		Rev 0

This drawing is not to be used in whole or part other than for the intended purpose and project as defined on this drawing. Refer to the contract for full terms and conditions.

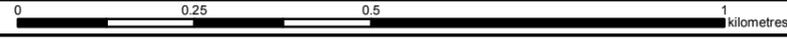

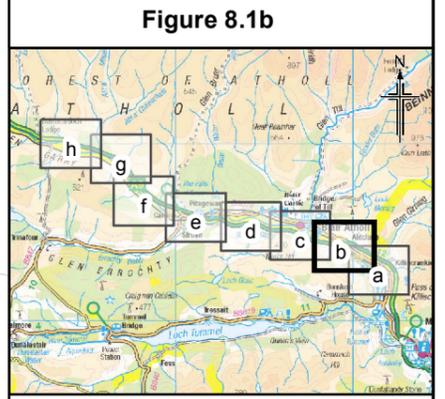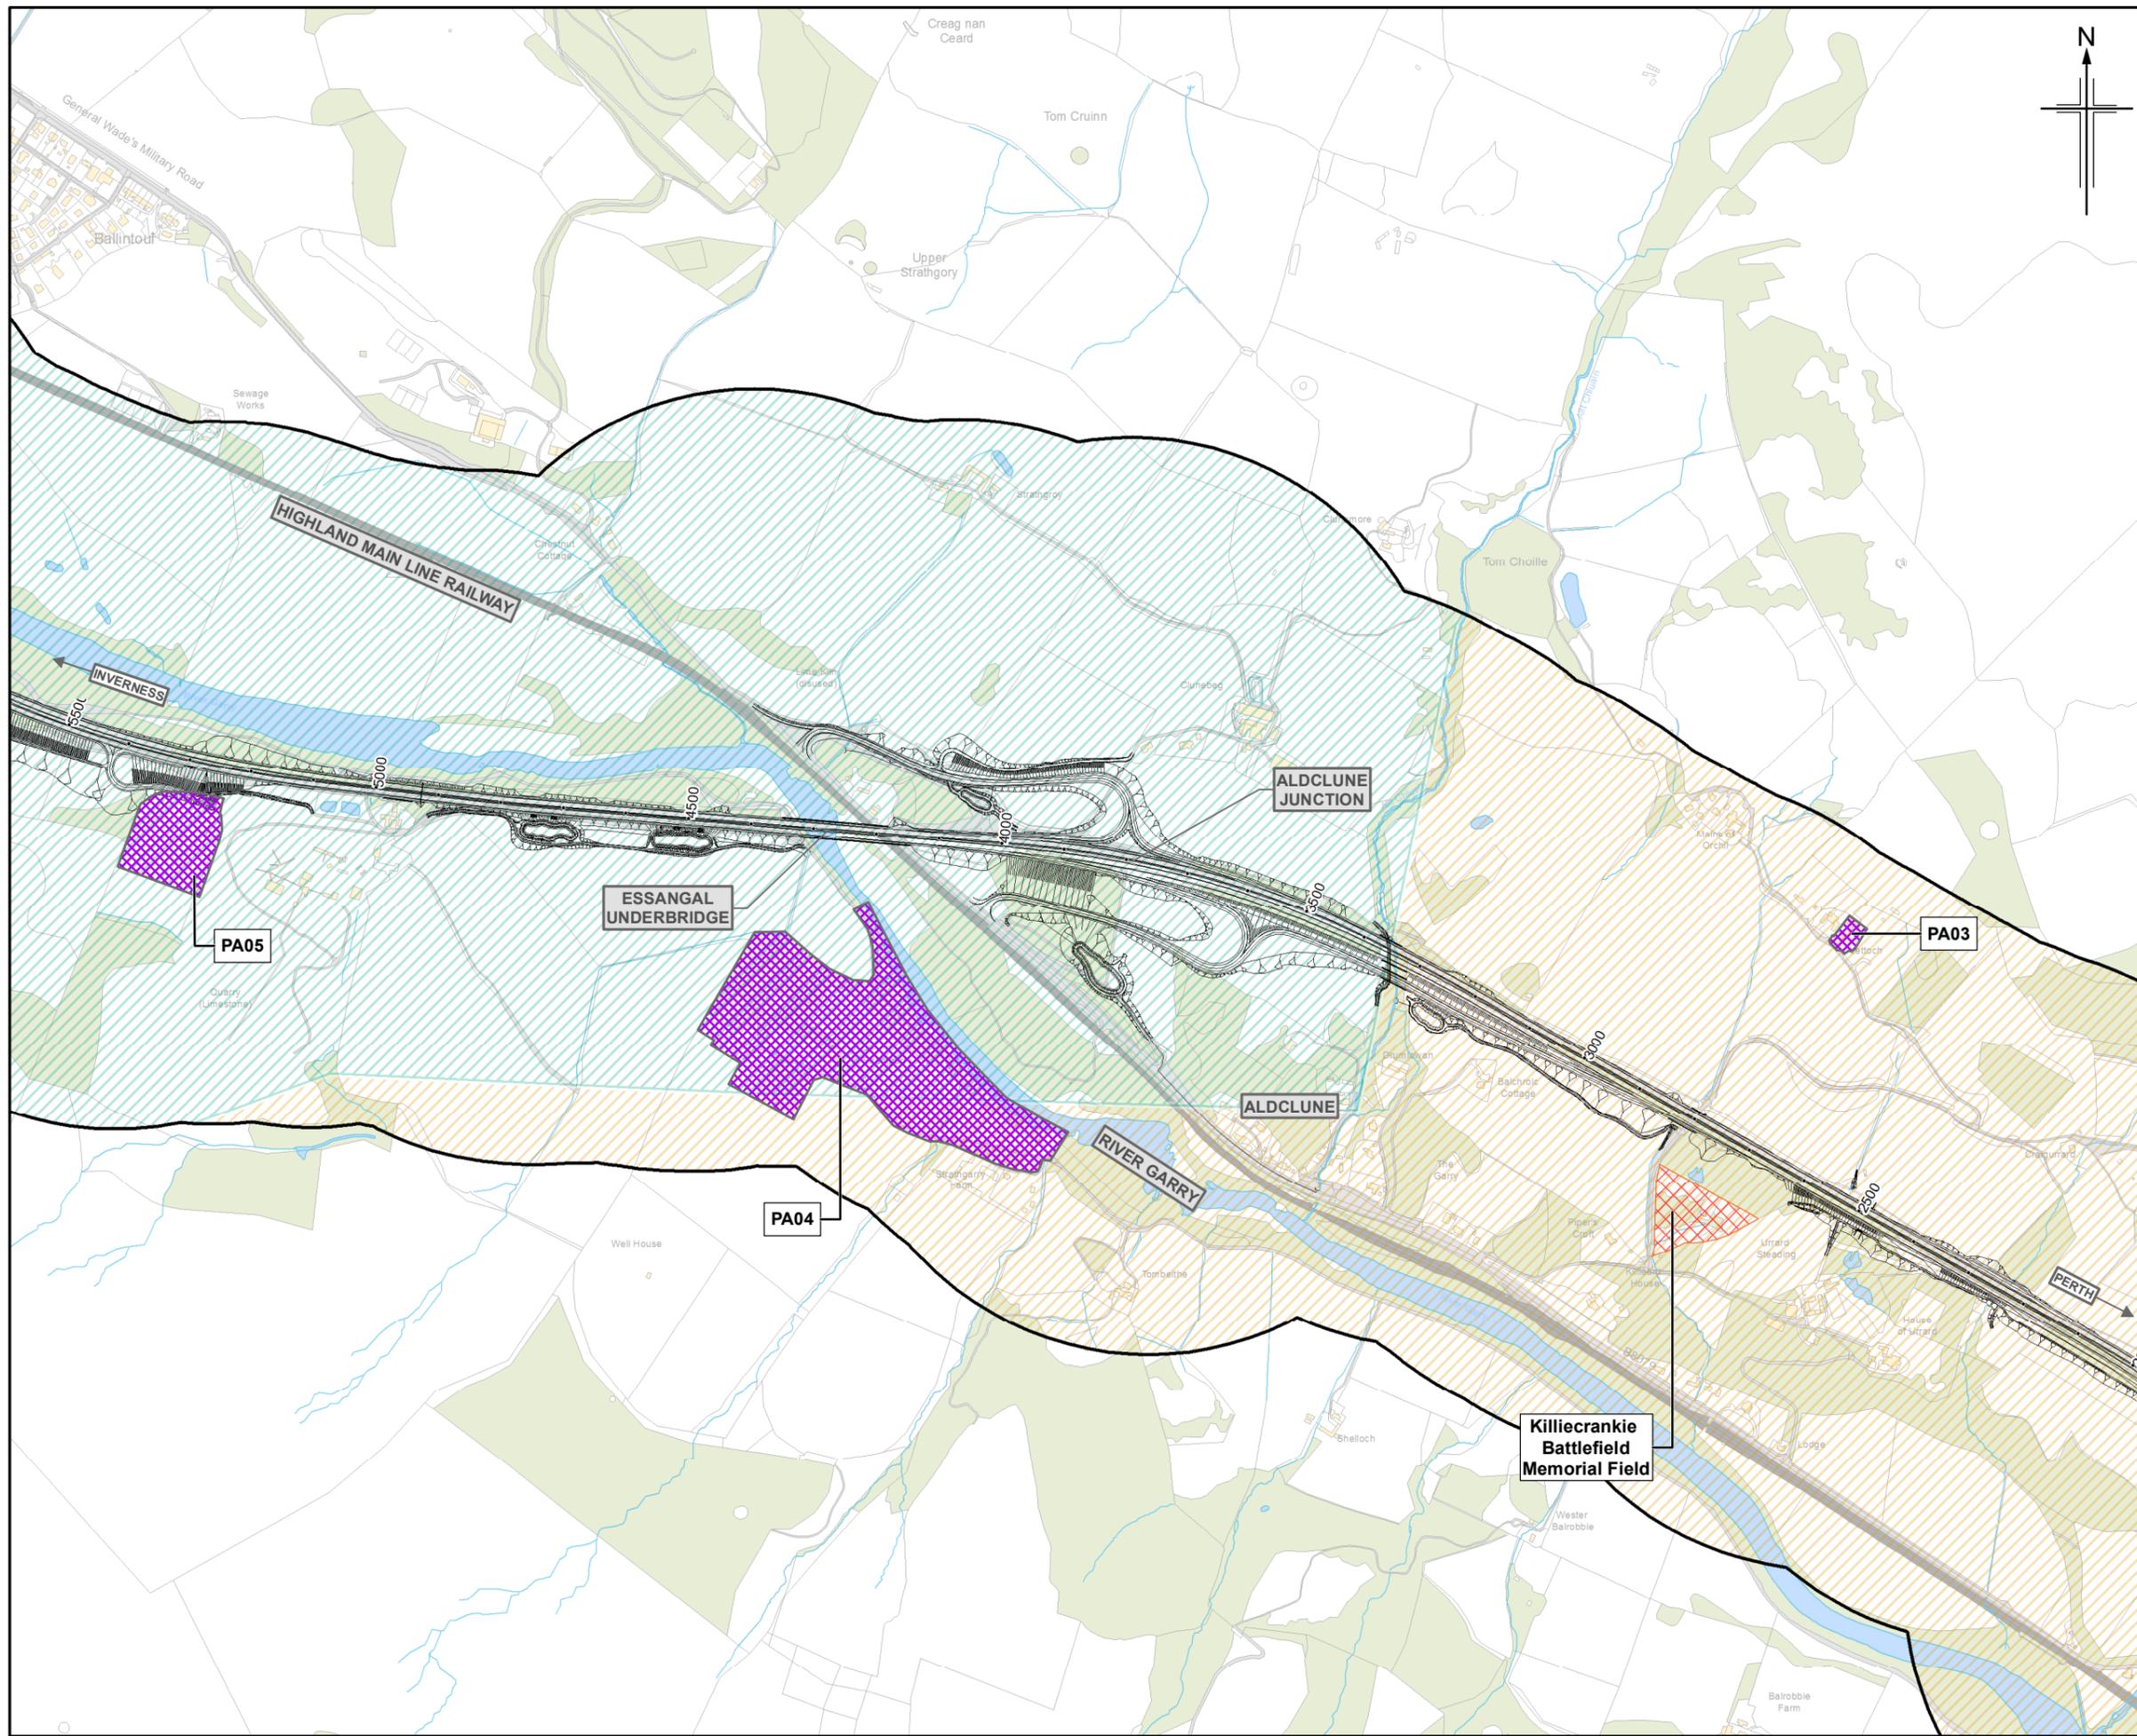

- Legend**
- Proposed scheme (DMRB Stage 3 Design)
  - SuDS
  - 500m Study area
  - Community facilities
  - Community land
  - Planning application\*
  - Primary School Catchment**
  - Blair Atholl Primary School
  - Pitlochry Primary School
  - Struan Primary School\*\*
  - Cairngorm National Park Local Development Plan (2015)**
  - Land allocation**
  - Community
  - Economic development
  - Open space

\* Perth & Kinross Council (as provided October 2017)  
 \*\* Currently mothballed by Perth and Kinross Council, therefore school children attend Blair Atholl Primary School

Rev.	Rev. Date	Purpose of revision	Orig/Dwn	Check'd	Rev'd	Apprv'd
0	NOV 2017	ES Publication	KA/EM	AN	GK	AJG


**JACOBS**  
 95 Bothwell Street, Glasgow, G2 7HX, UK.  
 Tel: +44(0)141 243 8000  
 www.jacobs.com



Client  
  
 TRANSPORT SCOTLAND  
 COBHICHAIL ALBA

Project  
  
**A9 DUALLING**  
 PERTH TO INVERNESS  
 Killiecrankie to Glen Garry

Drawing title  
**Environmental Statement  
 Community Assets and Development Land**  
 Sheet 2 of 8

Drawing Status	FINAL
Scale	1:10,000 @ A3 DO NOT SCALE
Jacobs No.	B2140005
BIM No.	
Drawing number	<b>Figure 8.1b</b>
Rev	<b>0</b>

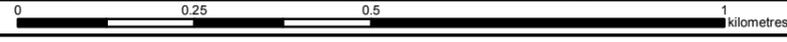

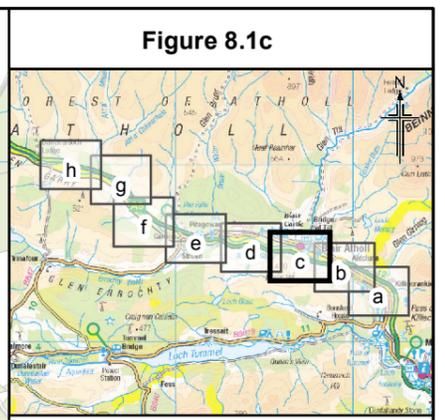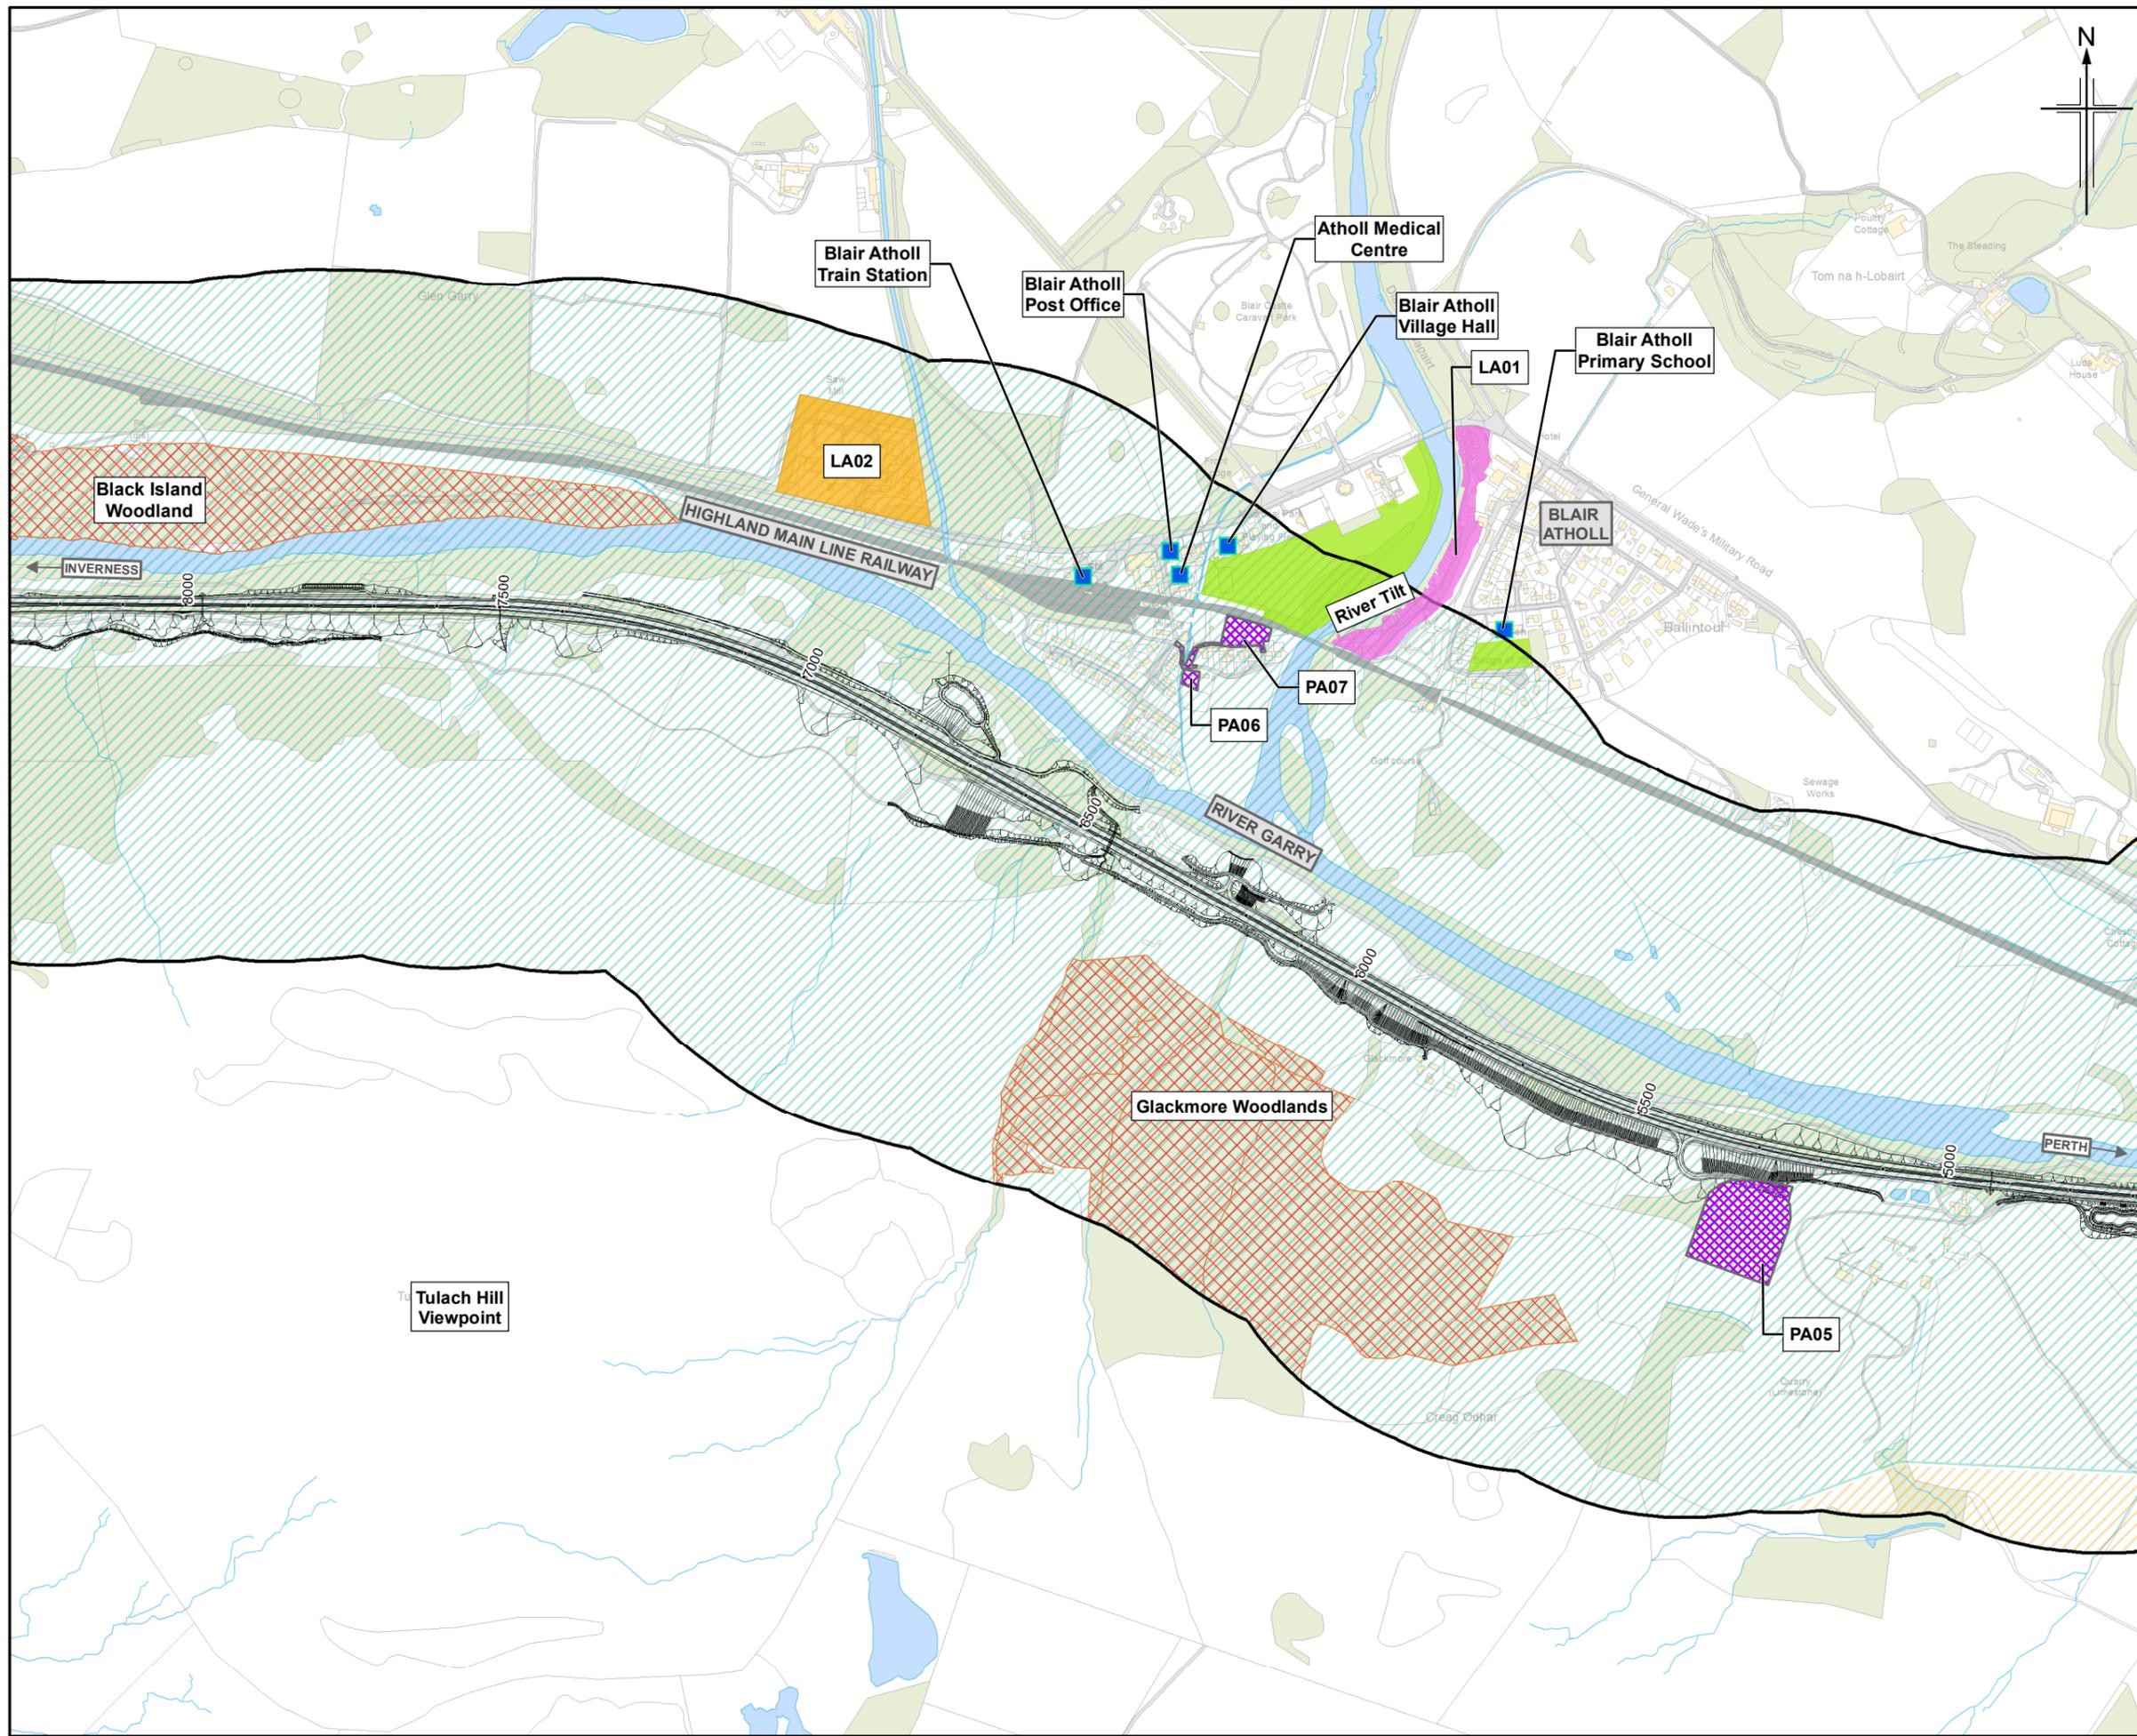

- Legend**
- Proposed scheme (DMRB Stage 3 Design)
  - SuDS
  - 500m Study area
  - Community facilities
  - Community land
  - Planning application\*
  - Primary School Catchment
    - Blair Atholl Primary School
    - Pitlochry Primary School
    - Struan Primary School\*\*
  - Cairngorm National Park Local Development Plan (2015)
  - Land allocation
    - Community
    - Economic development
    - Open space

\* Perth & Kinross Council (as provided October 2017)  
 \*\* Currently mothballed by Perth and Kinross Council, therefore school children attend Blair Atholl Primary School

0	NOV 2017	ES Publication	KA/EM	AN	GK	AJG
Rev.	Rev. Date	Purpose of revision	Orig/Dwn	Check'd	Rev'd	Appr'd



**JACOBS**  
 95 Bothwell Street, Glasgow, G2 7HX, UK.  
 Tel: +44(0)141 243 8000  
 www.jacobs.com

Client  
  
 TRANSPORT SCOTLAND  
 COIMHIGHEAL ALBA

Project  
  
**A9 DUALLING**  
 PERTH TO INVERNESS  
 Killiecrankie to Glen Garry

Drawing title  
**Environmental Statement  
 Community Assets and Development Land**

Drawing Status	FINAL	Sheet 3 of 8	
Scale	1:10,000 @ A3	DO NOT SCALE	
Jacobs No.	B2140005		
BIM No.			
Drawing number	Figure 8.1c	Rev	0

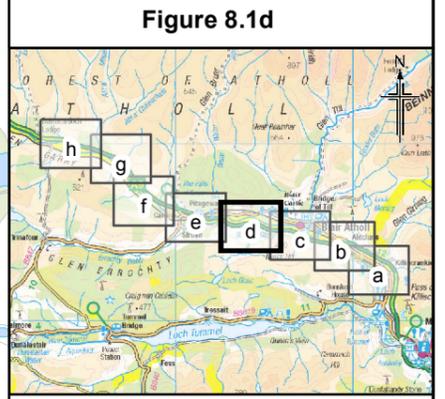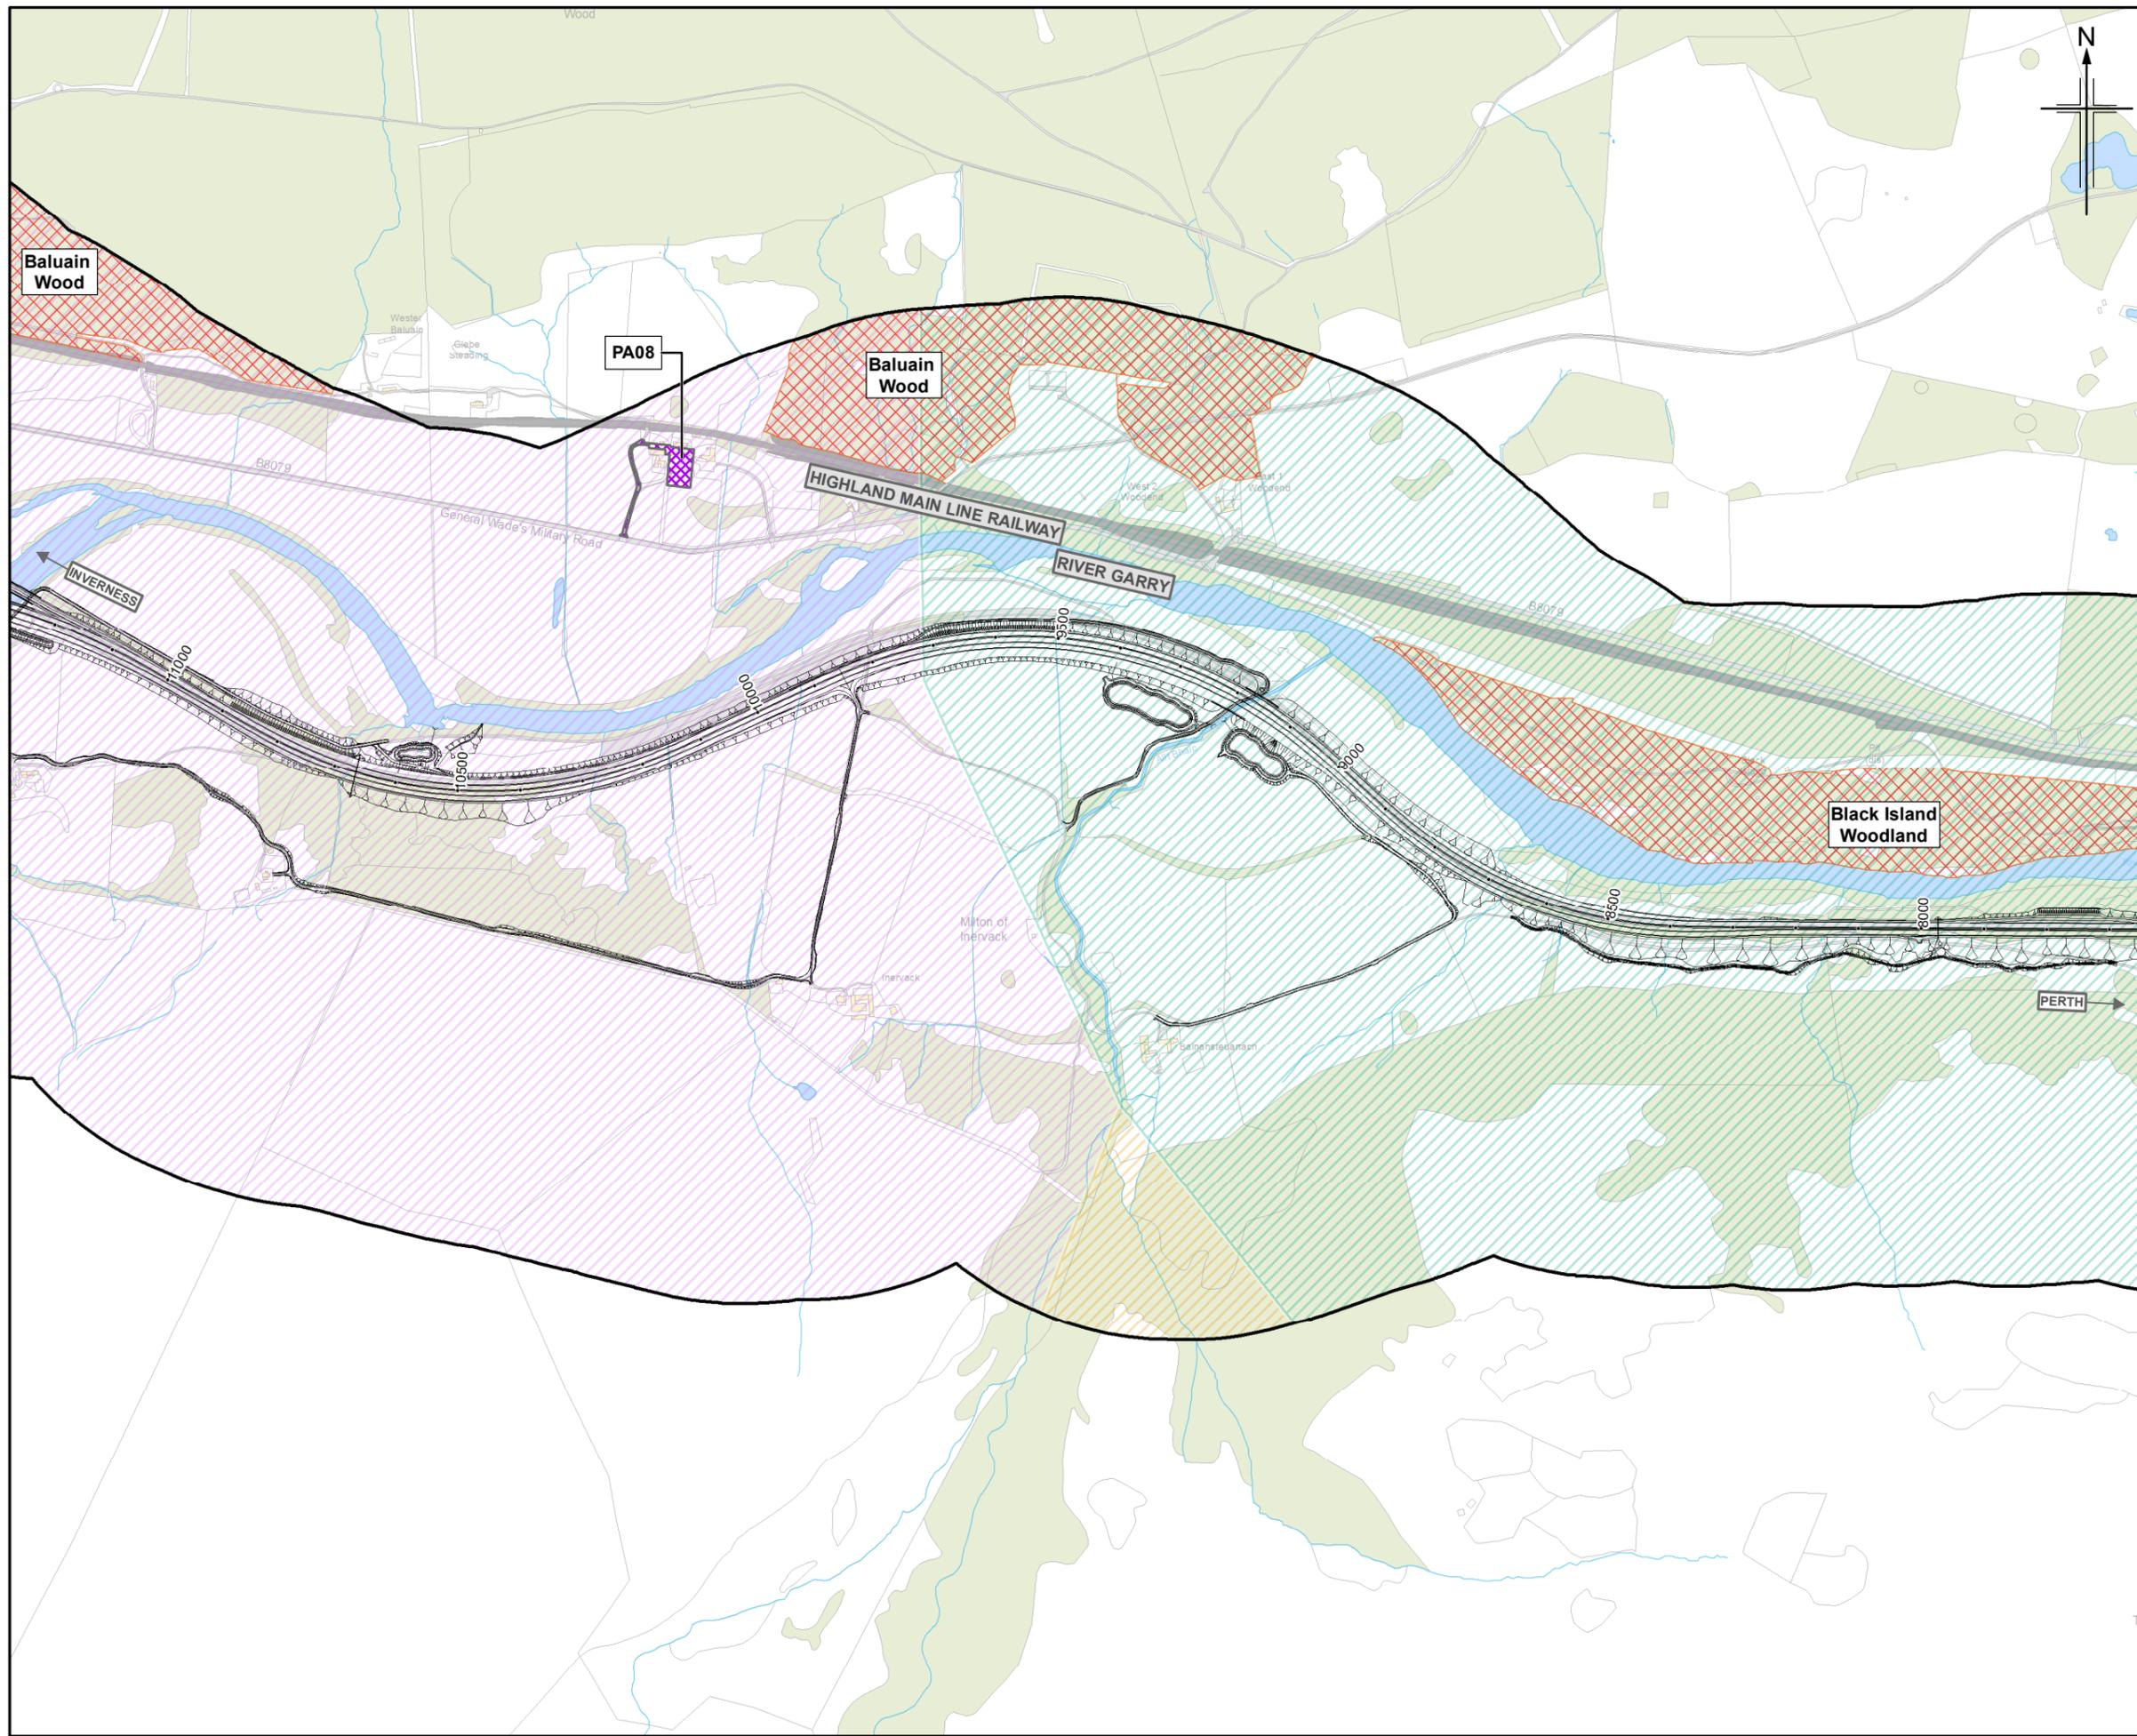

- Figure 8.1d**
- Legend**
- Proposed scheme (DMRB Stage 3 Design)
  - SuDS
  - 500m Study area
  - Community facilities
  - ▨ Community land
  - ▤ Planning application\*
  - ▧ Primary School Catchment
    - ▧ Blair Atholl Primary School
    - ▧ Pitlochry Primary School
    - ▧ Struan Primary School\*\*
  - ▨ Cairngorm National Park Local Development Plan (2015)
    - ▨ Community
    - ▨ Economic development
    - ▨ Open space

\* Perth & Kinross Council (as provided October 2017)

\*\* Currently mothballed by Perth and Kinross Council, therefore school children attend Blair Atholl Primary School

Rev.	Rev. Date	Purpose of revision	Orig/Dwn	Check'd	Rev'd	Apprv'd
0	NOV 2017	ES Publication	KA/EM	AN	GK	AJG


**JACOBS**  
95 Bothwell Street, Glasgow, G2 7HX, UK.  
Tel: +44(0)141 243 8000  
www.jacobs.com



Client  
**TRANSPORT SCOTLAND**  
COMHIDHAL ALBA

Project  
**A9 DUALLING**  
PERTH TO INVERNESS  
Killiecrankie to Glen Garry

Drawing title  
**Environmental Statement**  
**Community Assets and Development Land**  
Sheet 4 of 8

Drawing Status	FINAL		
Scale	1:10,000	@ A3	DO NOT SCALE
Jacobs No.	B2140005		
BIM No.			
Drawing number	Figure 8.1d		Rev 0

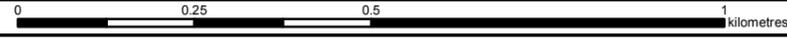

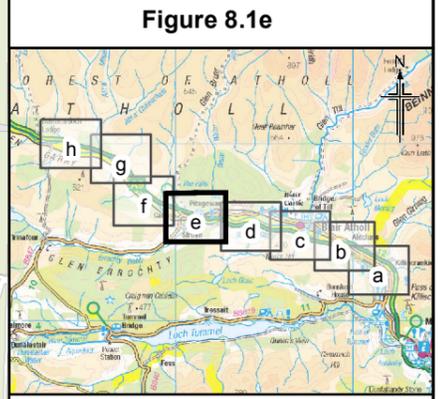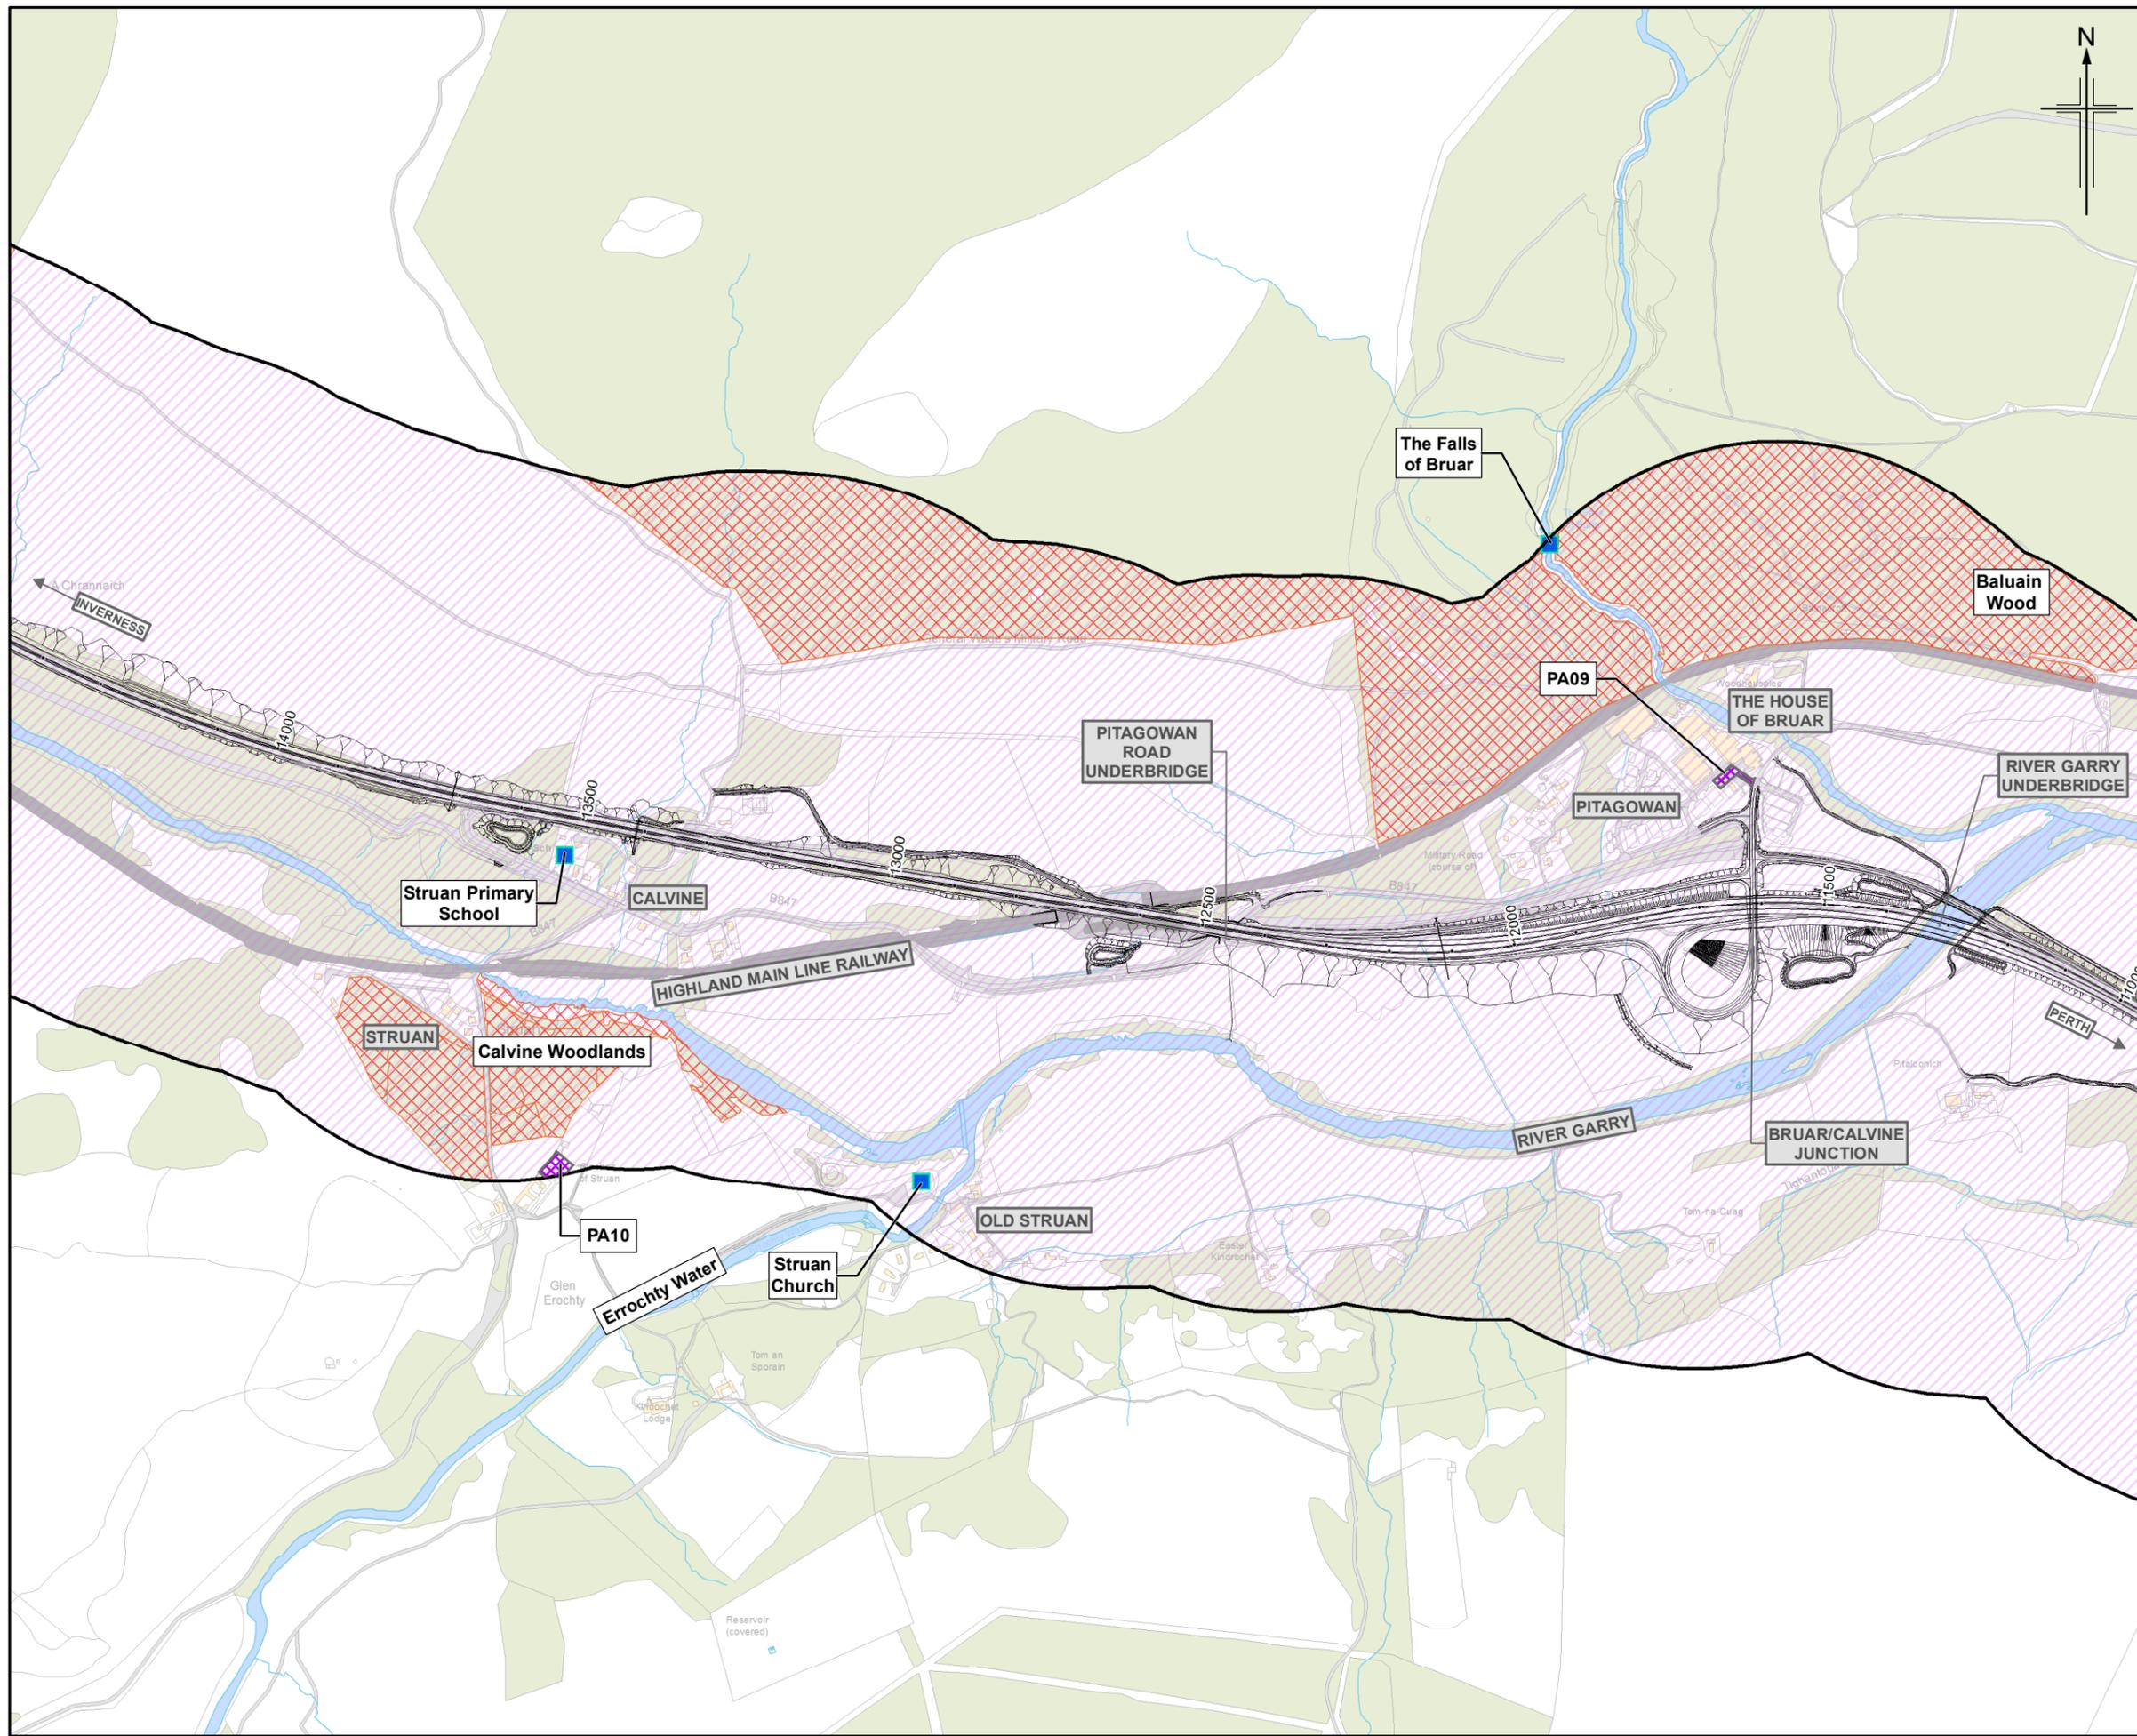

- Legend**
- Proposed scheme (DMRB Stage 3 Design)
  - SuDS
  - 500m Study area
  - Community facilities
  - Community land
  - Planning application\*
  - Primary School Catchment
    - Blair Atholl Primary School
    - Pitlochry Primary School
    - Struan Primary School\*\*
  - Cairngorm National Park Local Development Plan (2015)
  - Land allocation
    - Community
    - Economic development
    - Open space

\* Perth & Kinross Council (as provided October 2017)  
 \*\* Currently mothballed by Perth and Kinross Council, therefore school children attend Blair Atholl Primary School

0	NOV 2017	ES Publication	KA/EM	AN	GK	AJG
Rev.	Rev. Date	Purpose of revision	Orig/Dwn	Checkd	Rev'd	Apprv'd


**JACOBS**  
 95 Bothwell Street, Glasgow, G2 7HX, UK.  
 Tel: +44(0)141 243 8000  
 www.jacobs.com

Client  
**TRANSPORT SCOTLAND**  
 COMHSHAL ALBA



Project  
**A9 DUALLING**  
 PERTH TO INVERNESS  
 Killiecrankie to Glen Garry

Drawing title  
**Environmental Statement**  
**Community Assets and Development Land**  
 Sheet 5 of 8

Drawing Status	FINAL
Scale	1:10,000 @ A3 DO NOT SCALE
Jacobs No.	B2140005
BIM No.	
Drawing number	Figure 8.1e
Rev	0

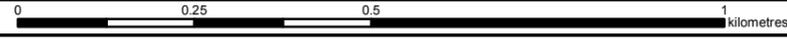

This drawing is not to be used in whole or part other than for the intended purpose and project as defined on this drawing. Refer to the contract for full terms and conditions.

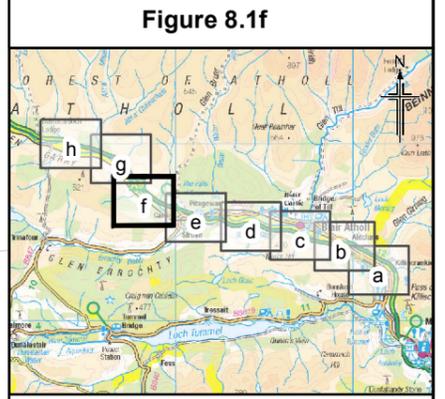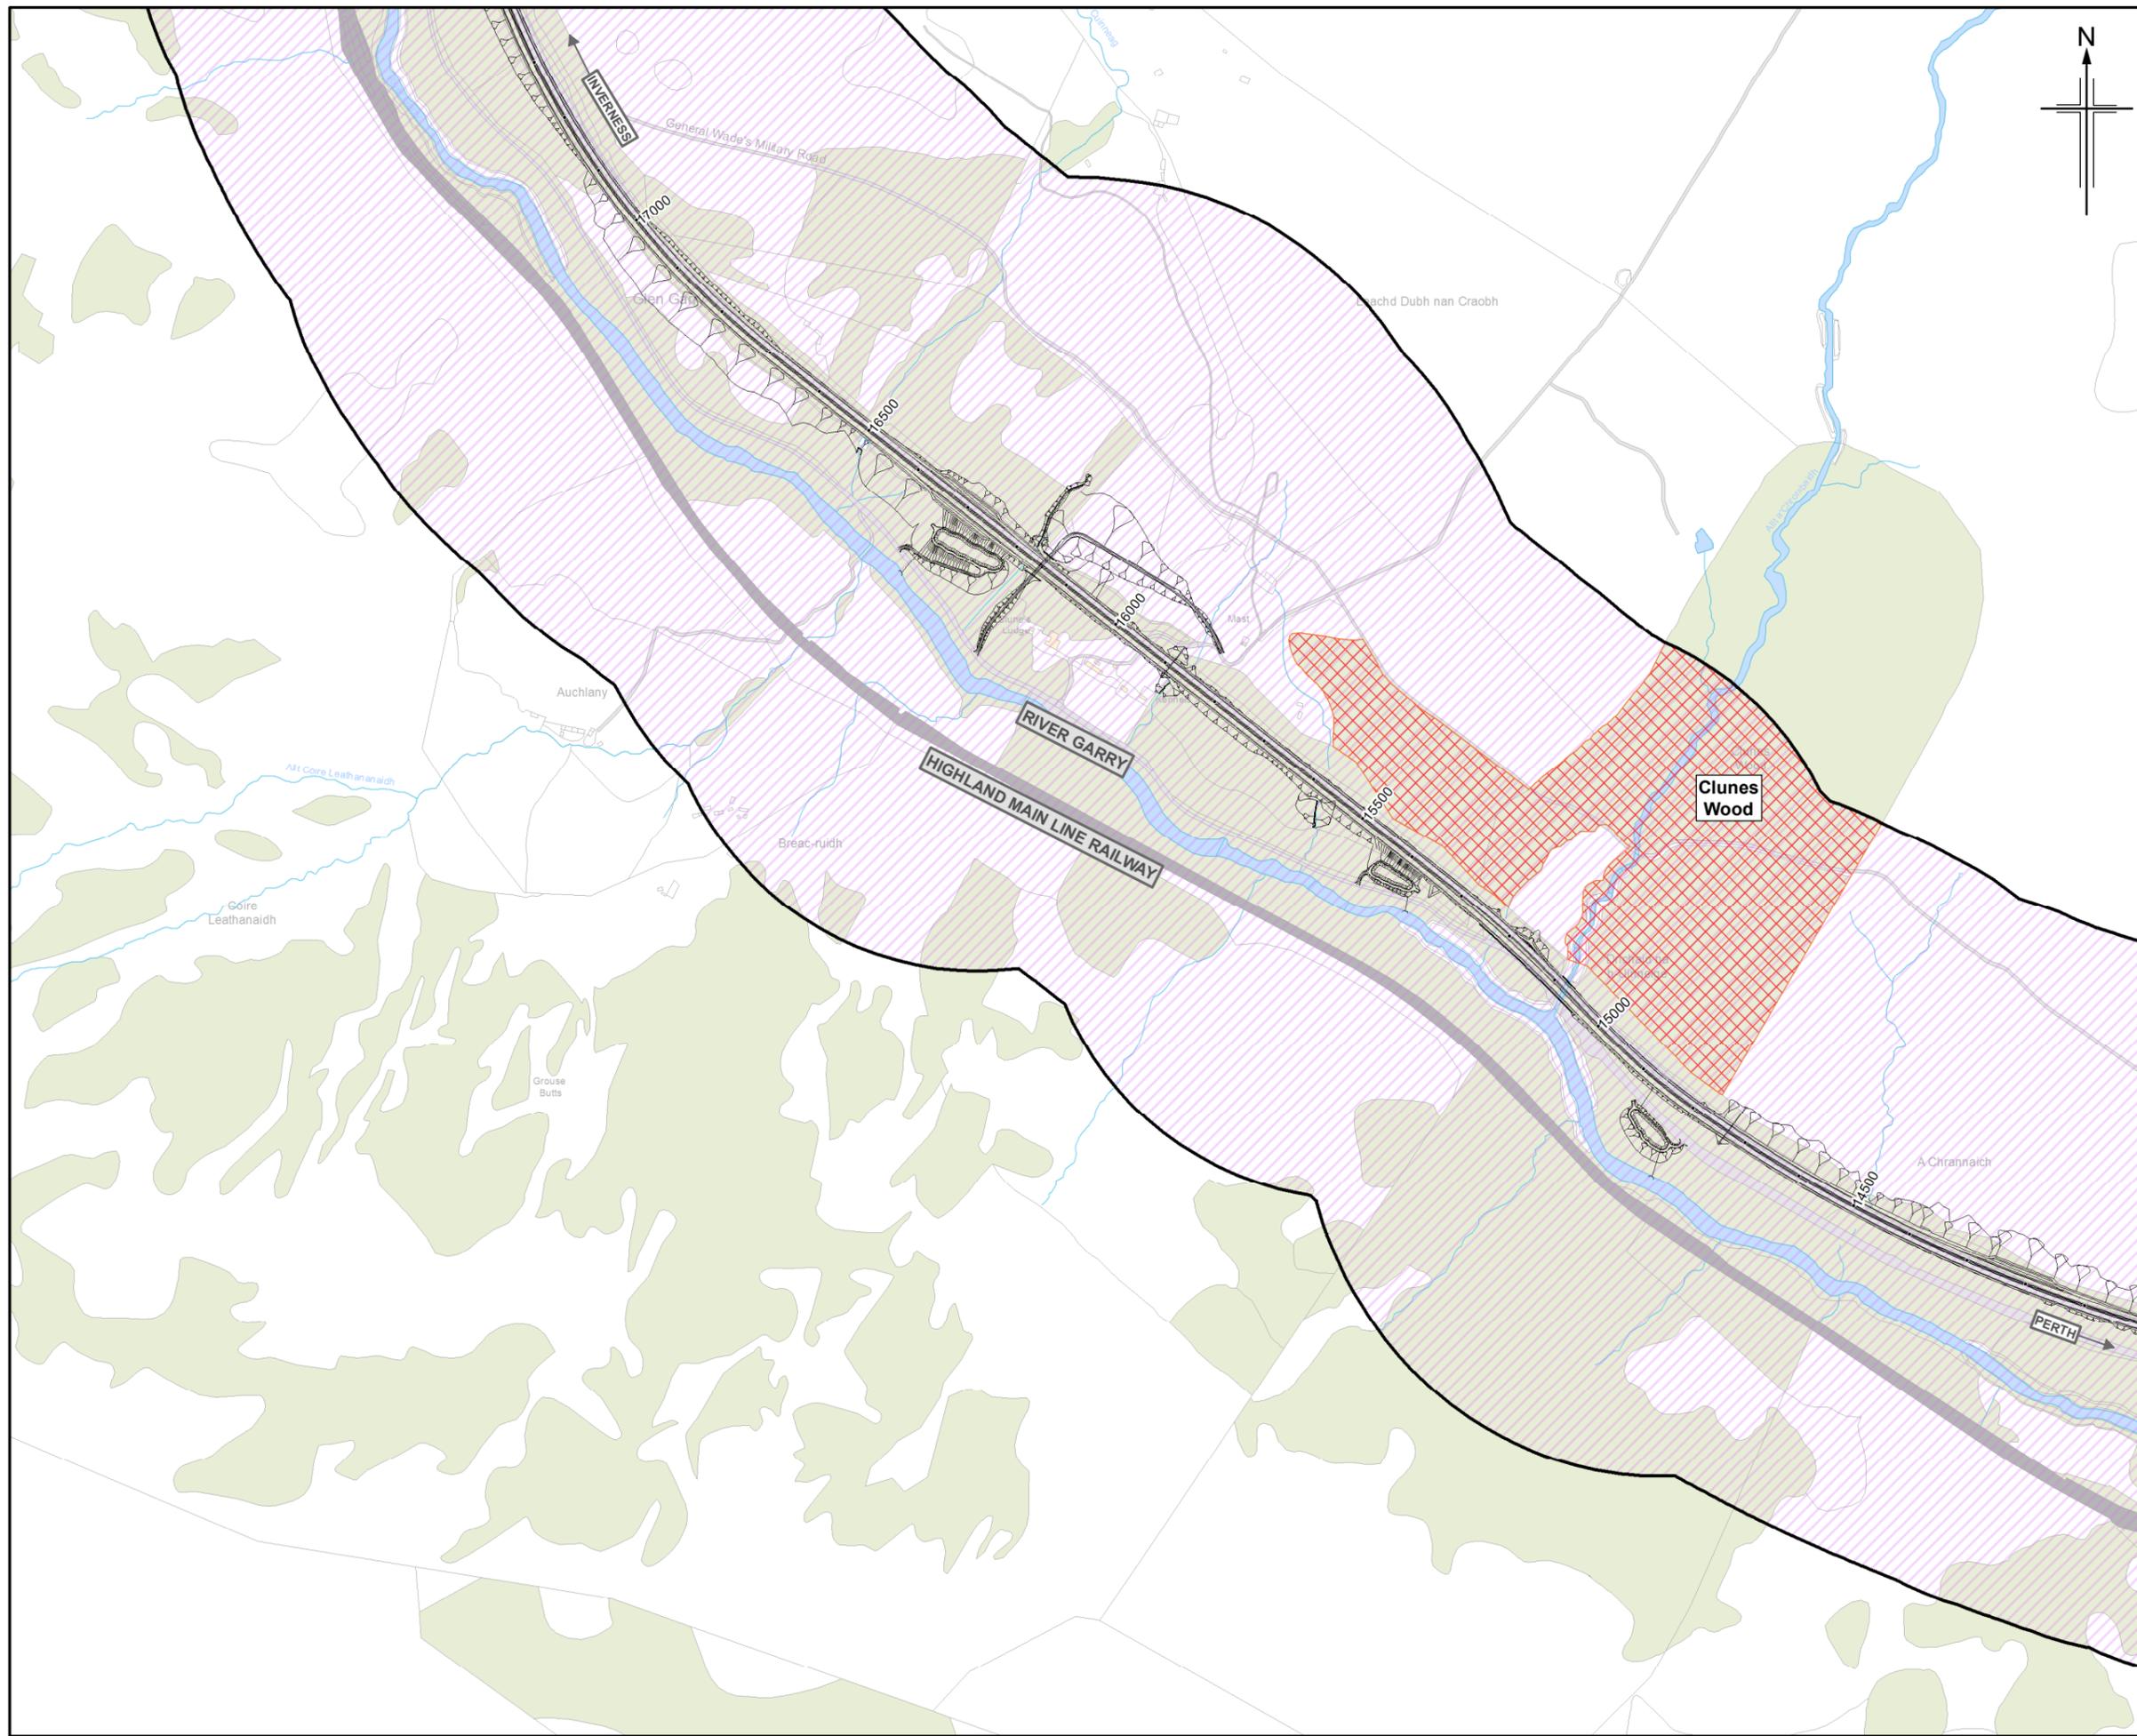

- Legend**
- Proposed scheme (DMRB Stage 3 Design)
  - SuDS
  - 500m Study area
  - Community facilities
  - Community land
  - Planning application\*
  - Primary School Catchment**
  - Blair Atholl Primary School
  - Pitlochry Primary School
  - Struan Primary School\*\*
  - Cairngorm National Park Local Development Plan (2015)**
  - Land allocation**
  - Community
  - Economic development
  - Open space

\* Perth & Kinross Council (as provided October 2017)  
 \*\* Currently mothballed by Perth and Kinross Council, therefore school children attend Blair Atholl Primary School

Rev.	Rev. Date	Purpose of revision	Orig/Dwn	Checkd	Rev'd	Apprv'd
0	NOV 2017	ES Publication				


**JACOBS**  
 95 Bothwell Street, Glasgow, G2 7HX, UK.  
 Tel: +44(0)141 243 8000  
 www.jacobs.com

Client  
  
 TRANSPORT SCOTLAND  
 CÒRRAIDH ALBA



Project  
  
**A9 DUALLING**  
 PERTH TO INVERNESS  
 Killiecrankie to Glen Garry

Drawing title  
**Environmental Statement  
 Community Assets and Development Land**  
 Sheet 6 of 8

Drawing Status	FINAL
Scale	1:10,000 @ A3 DO NOT SCALE
Jacobs No.	B2140005
BIM No.	
Drawing number	<b>Figure 8.1f</b>
Rev	<b>0</b>

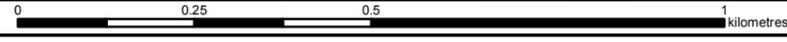

This drawing is not to be used in whole or part other than for the intended purpose and project as defined on this drawing. Refer to the contract for full terms and conditions.

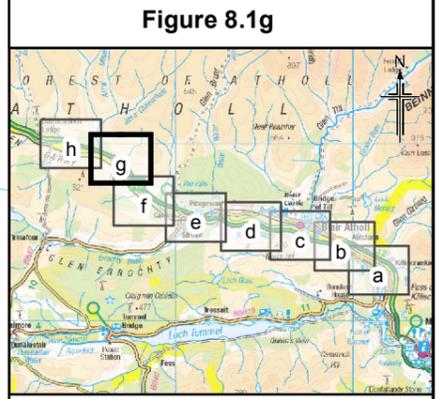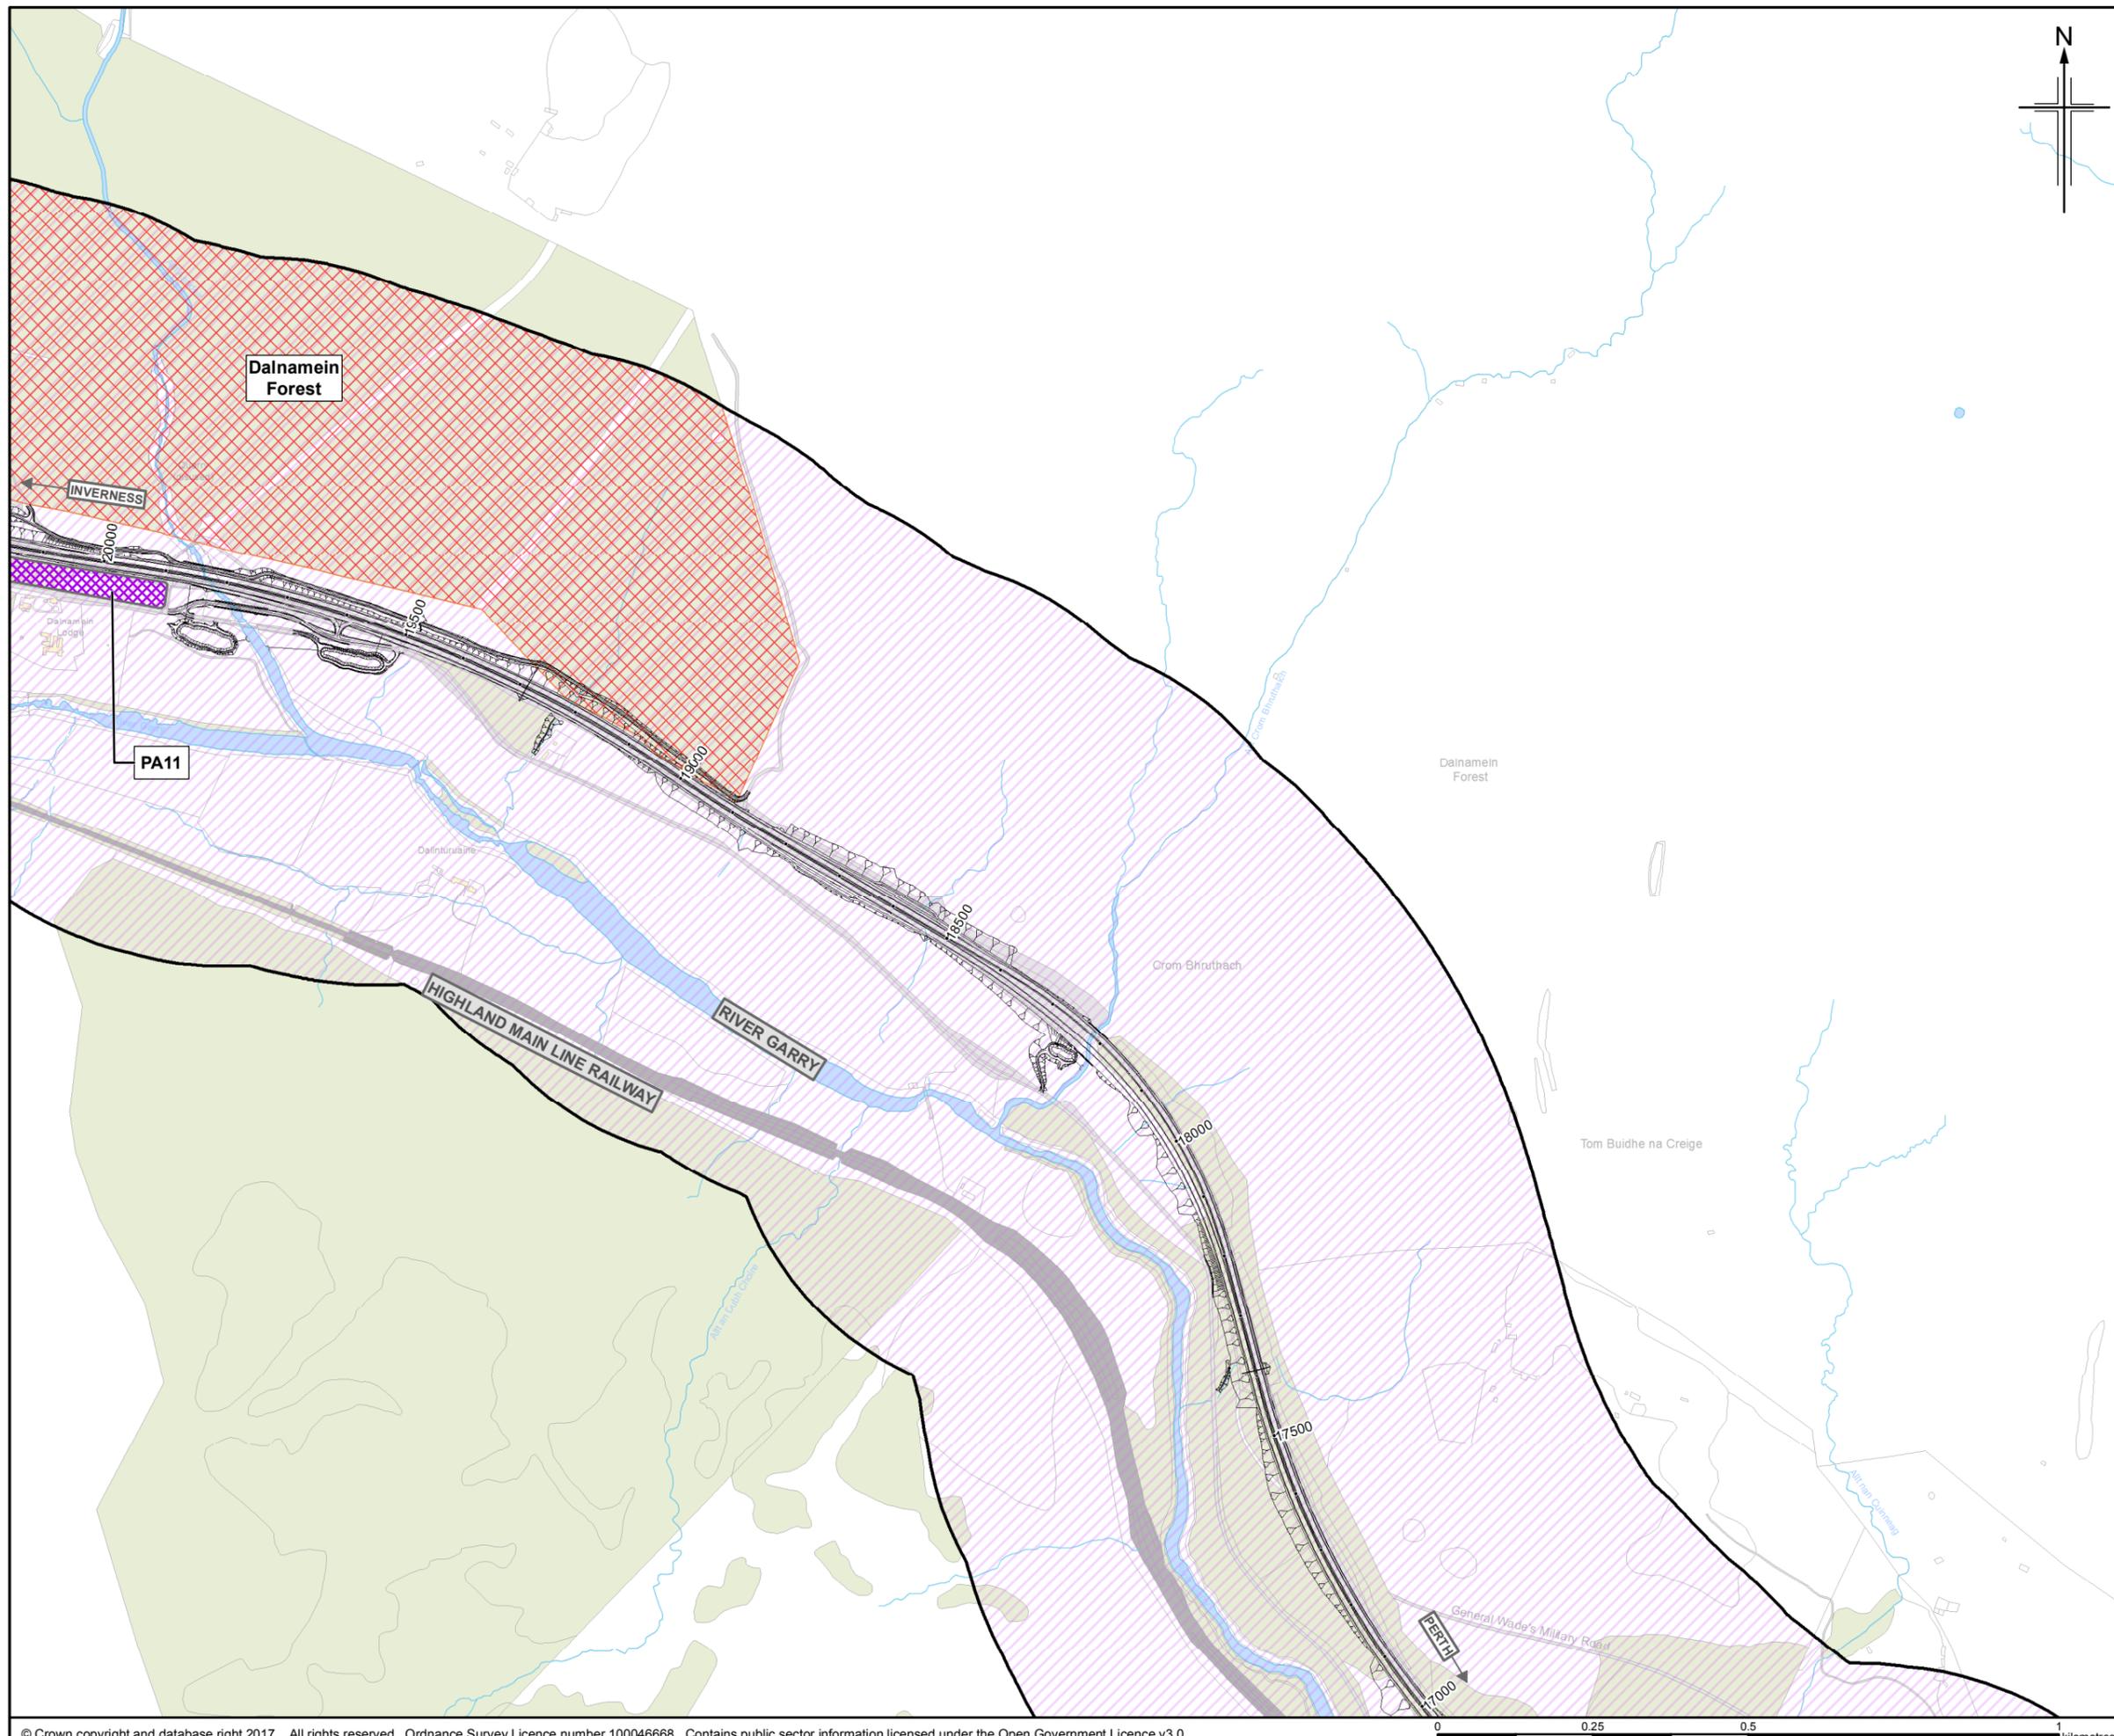

- Figure 8.1g**
- Legend**
- Proposed scheme (DMRB Stage 3 Design)
  - SuDS
  - 500m Study area
  - Community facilities
  - Community land
  - Planning application\*
  - Primary School Catchment
    - Blair Atholl Primary School
    - Pitlochry Primary School
    - Struan Primary School\*\*
  - Cairngorm National Park Local Development Plan (2015)
    - Land allocation
      - Community
      - Economic development
      - Open space

\* Perth & Kinross Council (as provided October 2017)  
 \*\* Currently mothballed by Perth and Kinross Council, therefore school children attend Blair Atholl Primary School

Rev.	Rev. Date	Purpose of revision	Orig/Dwn	Checkd	Rev'd	Appr'd
0	NOV 2017	ES Publication	KA/EM	AN	GK	AJG


**JACOBS**  
 95 Bothwell Street, Glasgow, G2 7HX, UK.  
 Tel: +44(0)141 243 8000  
 www.jacobs.com



Client  
**TRANSPORT SCOTLAND**  
 COMHIDHAL ALBA

Project  
**A9 DUALLING**  
 PERTH TO INVERNESS  
 Killiecrankie to Glen Garry

Drawing title  
**Environmental Statement**  
**Community Assets and Development Land**  
 Sheet 7 of 8

Drawing Status	FINAL
Scale	1:10,000 @ A3 DO NOT SCALE
Jacobs No.	B2140005
BIM No.	
Drawing number	Figure 8.1g
Rev	0

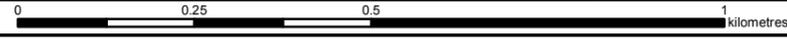

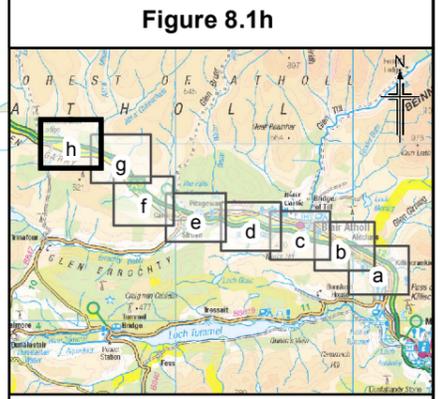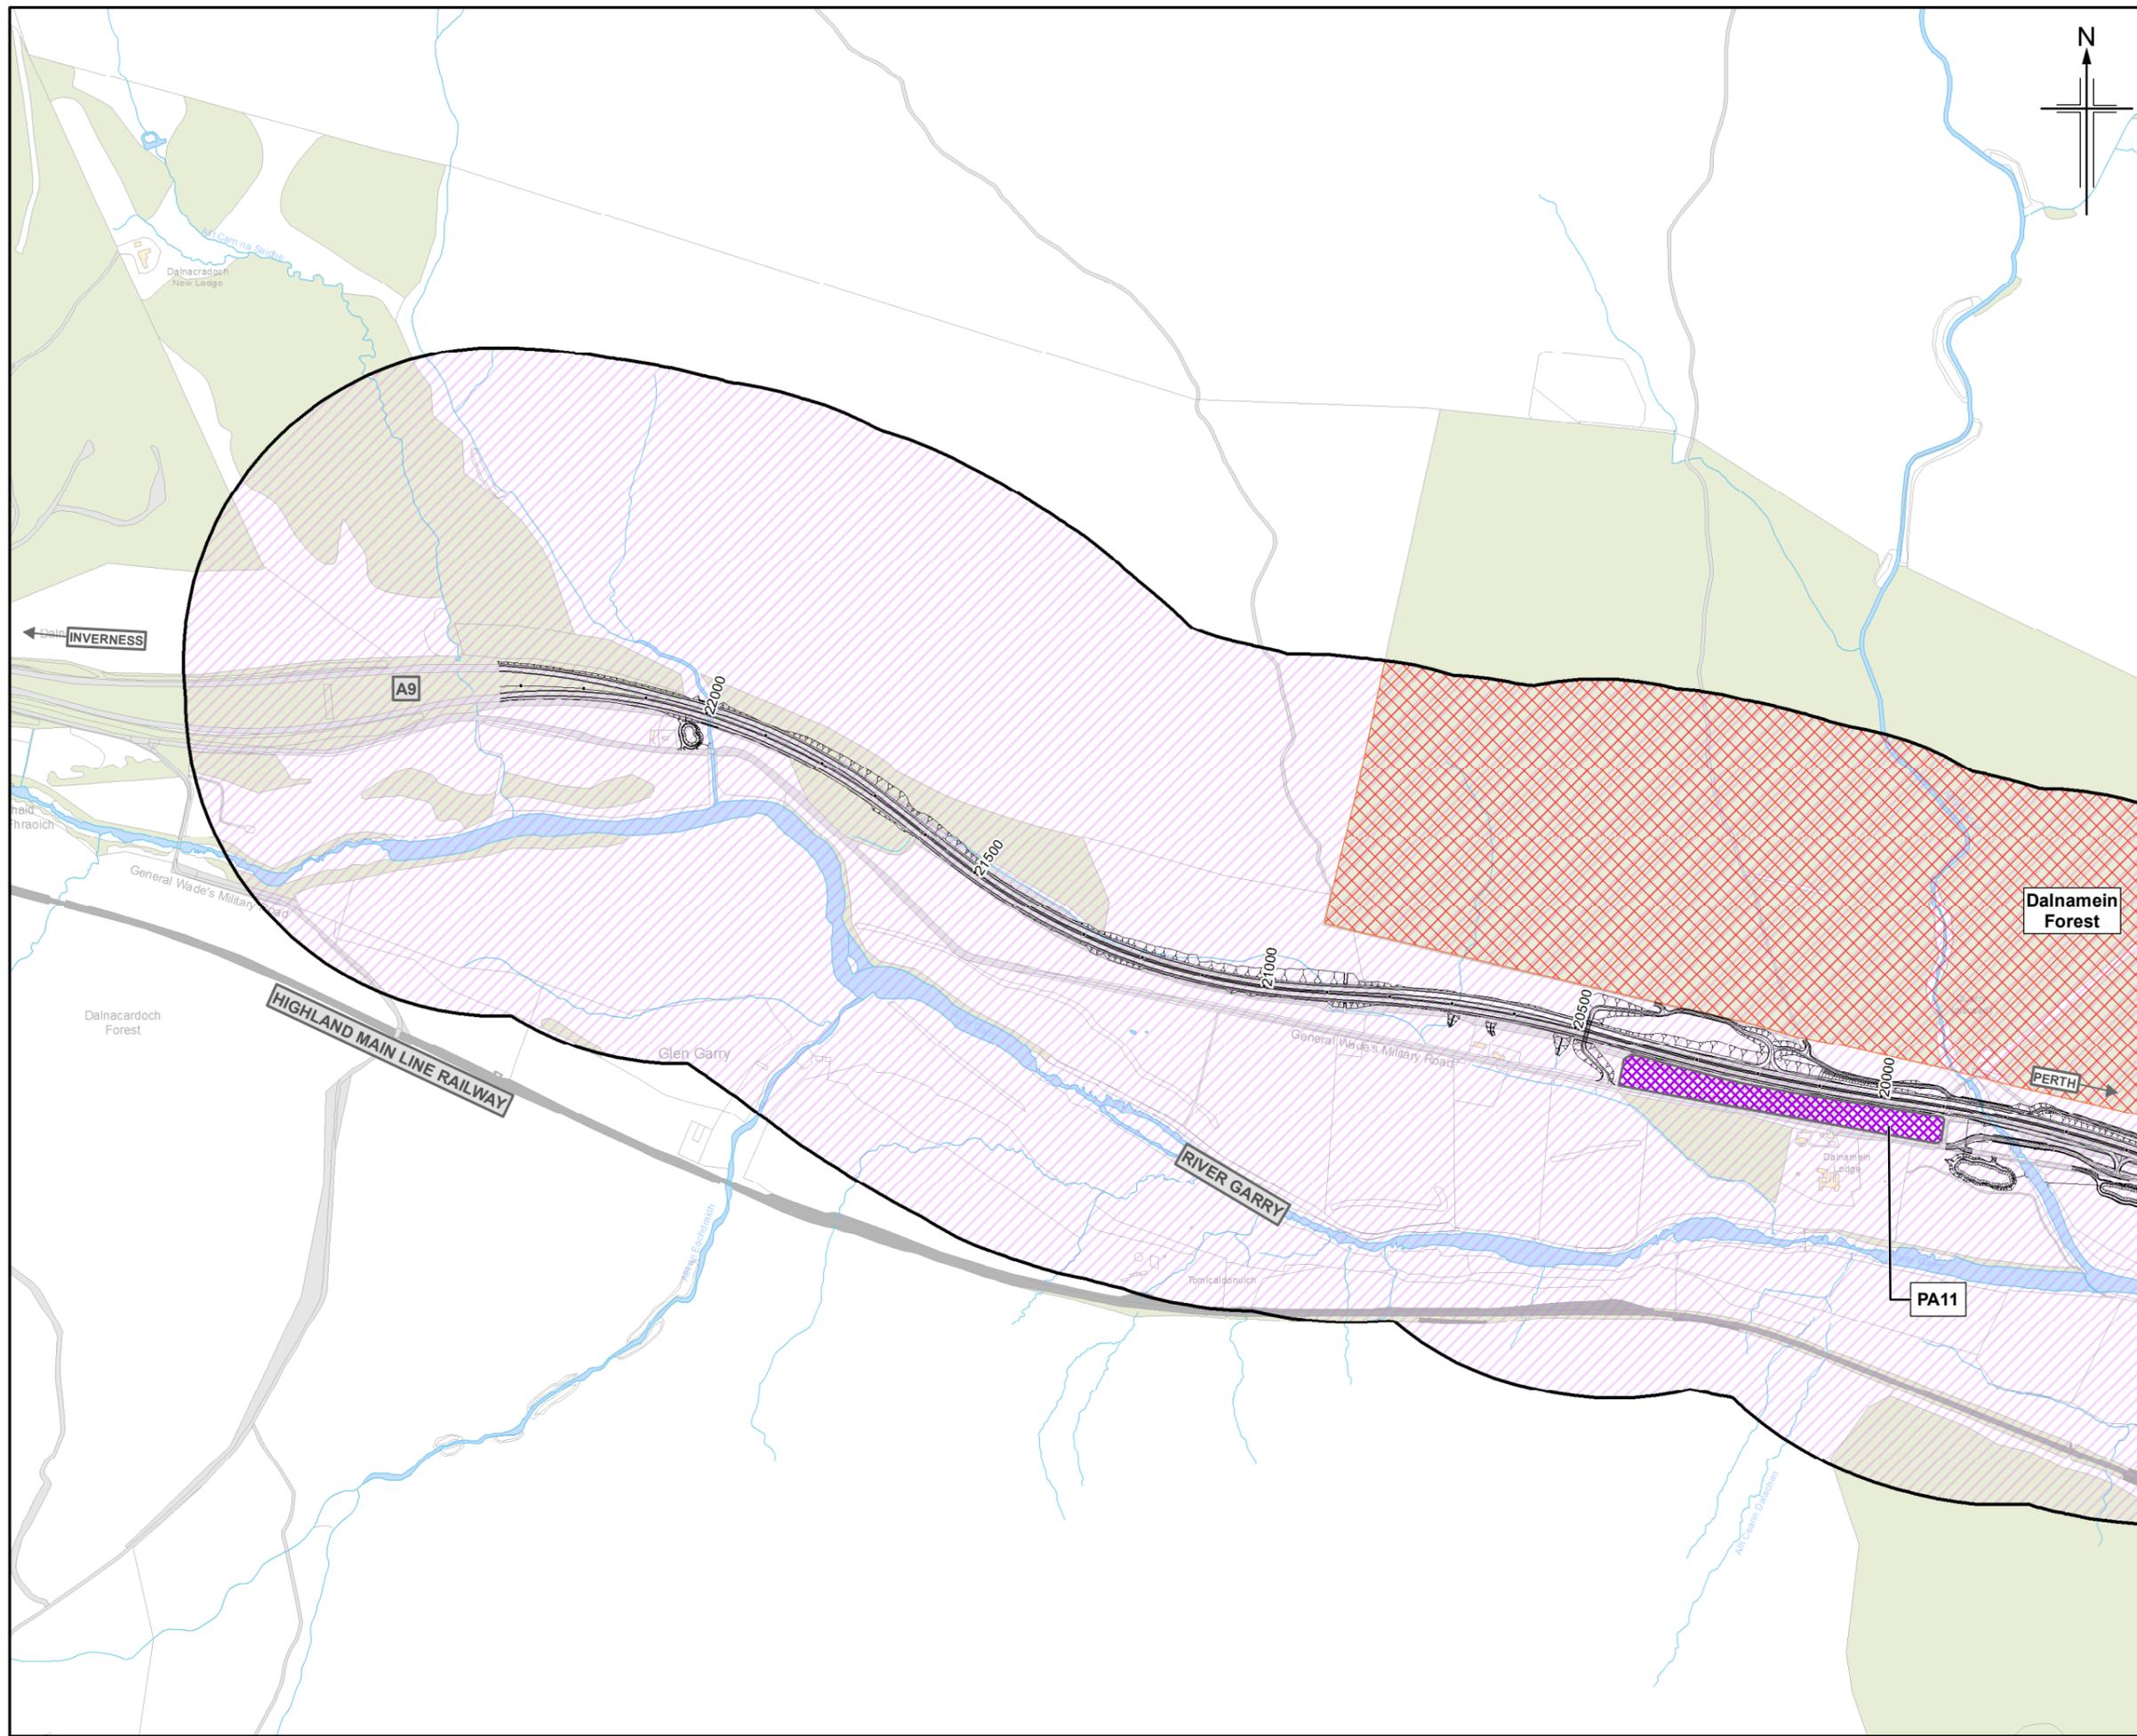

- Legend**
- Proposed scheme (DMRB Stage 3 Design)
  - SuDS
  - 500m Study area
  - Community facilities
  - Community land
  - Planning application\*
  - Primary School Catchment
    - Blair Atholl Primary School
    - Pitlochry Primary School
    - Struan Primary School\*\*
  - Cairngorm National Park Local Development Plan (2015)
    - Land allocation
      - Community
      - Economic development
      - Open space

\* Perth & Kinross Council (as provided October 2017)  
 \*\* Currently mothballed by Perth and Kinross Council, therefore school children attend Blair Atholl Primary School

0	NOV 2017	ES Publication	KA/EM	AN	GK	AJG
Rev.	Rev. Date	Purpose of revision	Orig/Dwn	Checkd	Rev'd	Apprv'd

**JACOBS**  
 95 Bothwell Street, Glasgow, G2 7HX, UK.  
 Tel: +44(0)141 243 8000  
 www.jacobs.com

Client  
  
 TRANSPORT SCOTLAND  
 CÒRRIANAL ALBA

Project  
  
**A9 DUALLING**  
 PERTH TO INVERNESS  
 Killiecrankie to Glen Garry

Drawing title  
**Environmental Statement  
 Community Assets and Development Land**

Drawing Status	FINAL		
Scale	1:10,000	@ A3	DO NOT SCALE
Jacobs No.	B2140005		
BIM No.			
Drawing number	Figure 8.1h		Rev 0

