

Figure 8.2b

Legend



- Proposed scheme (DMRB Stage 3 Design)
- SuDs
- Compulsory Purchase Order (CPO) and Scottish Minister's Land
- Fields
- Land interest reference
- Field reference: W (Woodland)

Land Capability for Agriculture (LCA) *

- Land capable of Supporting mixed agriculture
 - Class 4.1
 - Class 4.2
- Land capable of supporting improved grassland
 - Class 5.1
 - Class 5.2
 - Class 5.3
- Land capable of supporting only rough grazing
 - Class 6.2
 - Class 6.3

* James Hutton Institute (as provided June 2016)

0	NOV 2017	ES Publication	KA/EM	AN	GK	AJG
Rev.	Rev. Date	Purpose of revision	Orig/Dwn	Check/Rev'd	Appr'd	
JACOBS						
95 Bothwell Street, Glasgow, G2 7HX, UK Tel: +44(0)141 243 8000 www.jacobs.com						
Client	TRANSPORT SCOTLAND CORRIDOR ALBA					
Project	A9 DUALLING PERTH TO INVERNESS Killiecrankie to Glen Garry					
Drawing title	Environmental Statement Proposed Scheme Land-take					
Sheet 2 of 8						
Drawing Status	FINAL					
Scale	1:10,000	@ A3	DO NOT SCALE			
Jacobs No.	B2140005					
BIM No.						
Drawing number	Figure 8.2b					Rev
						0

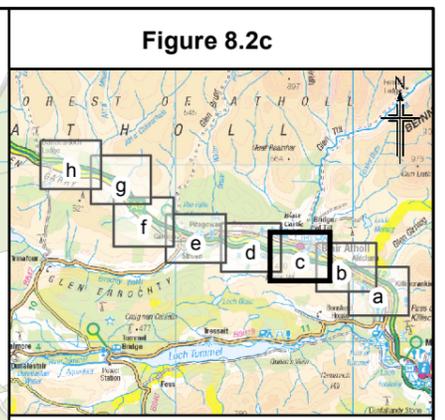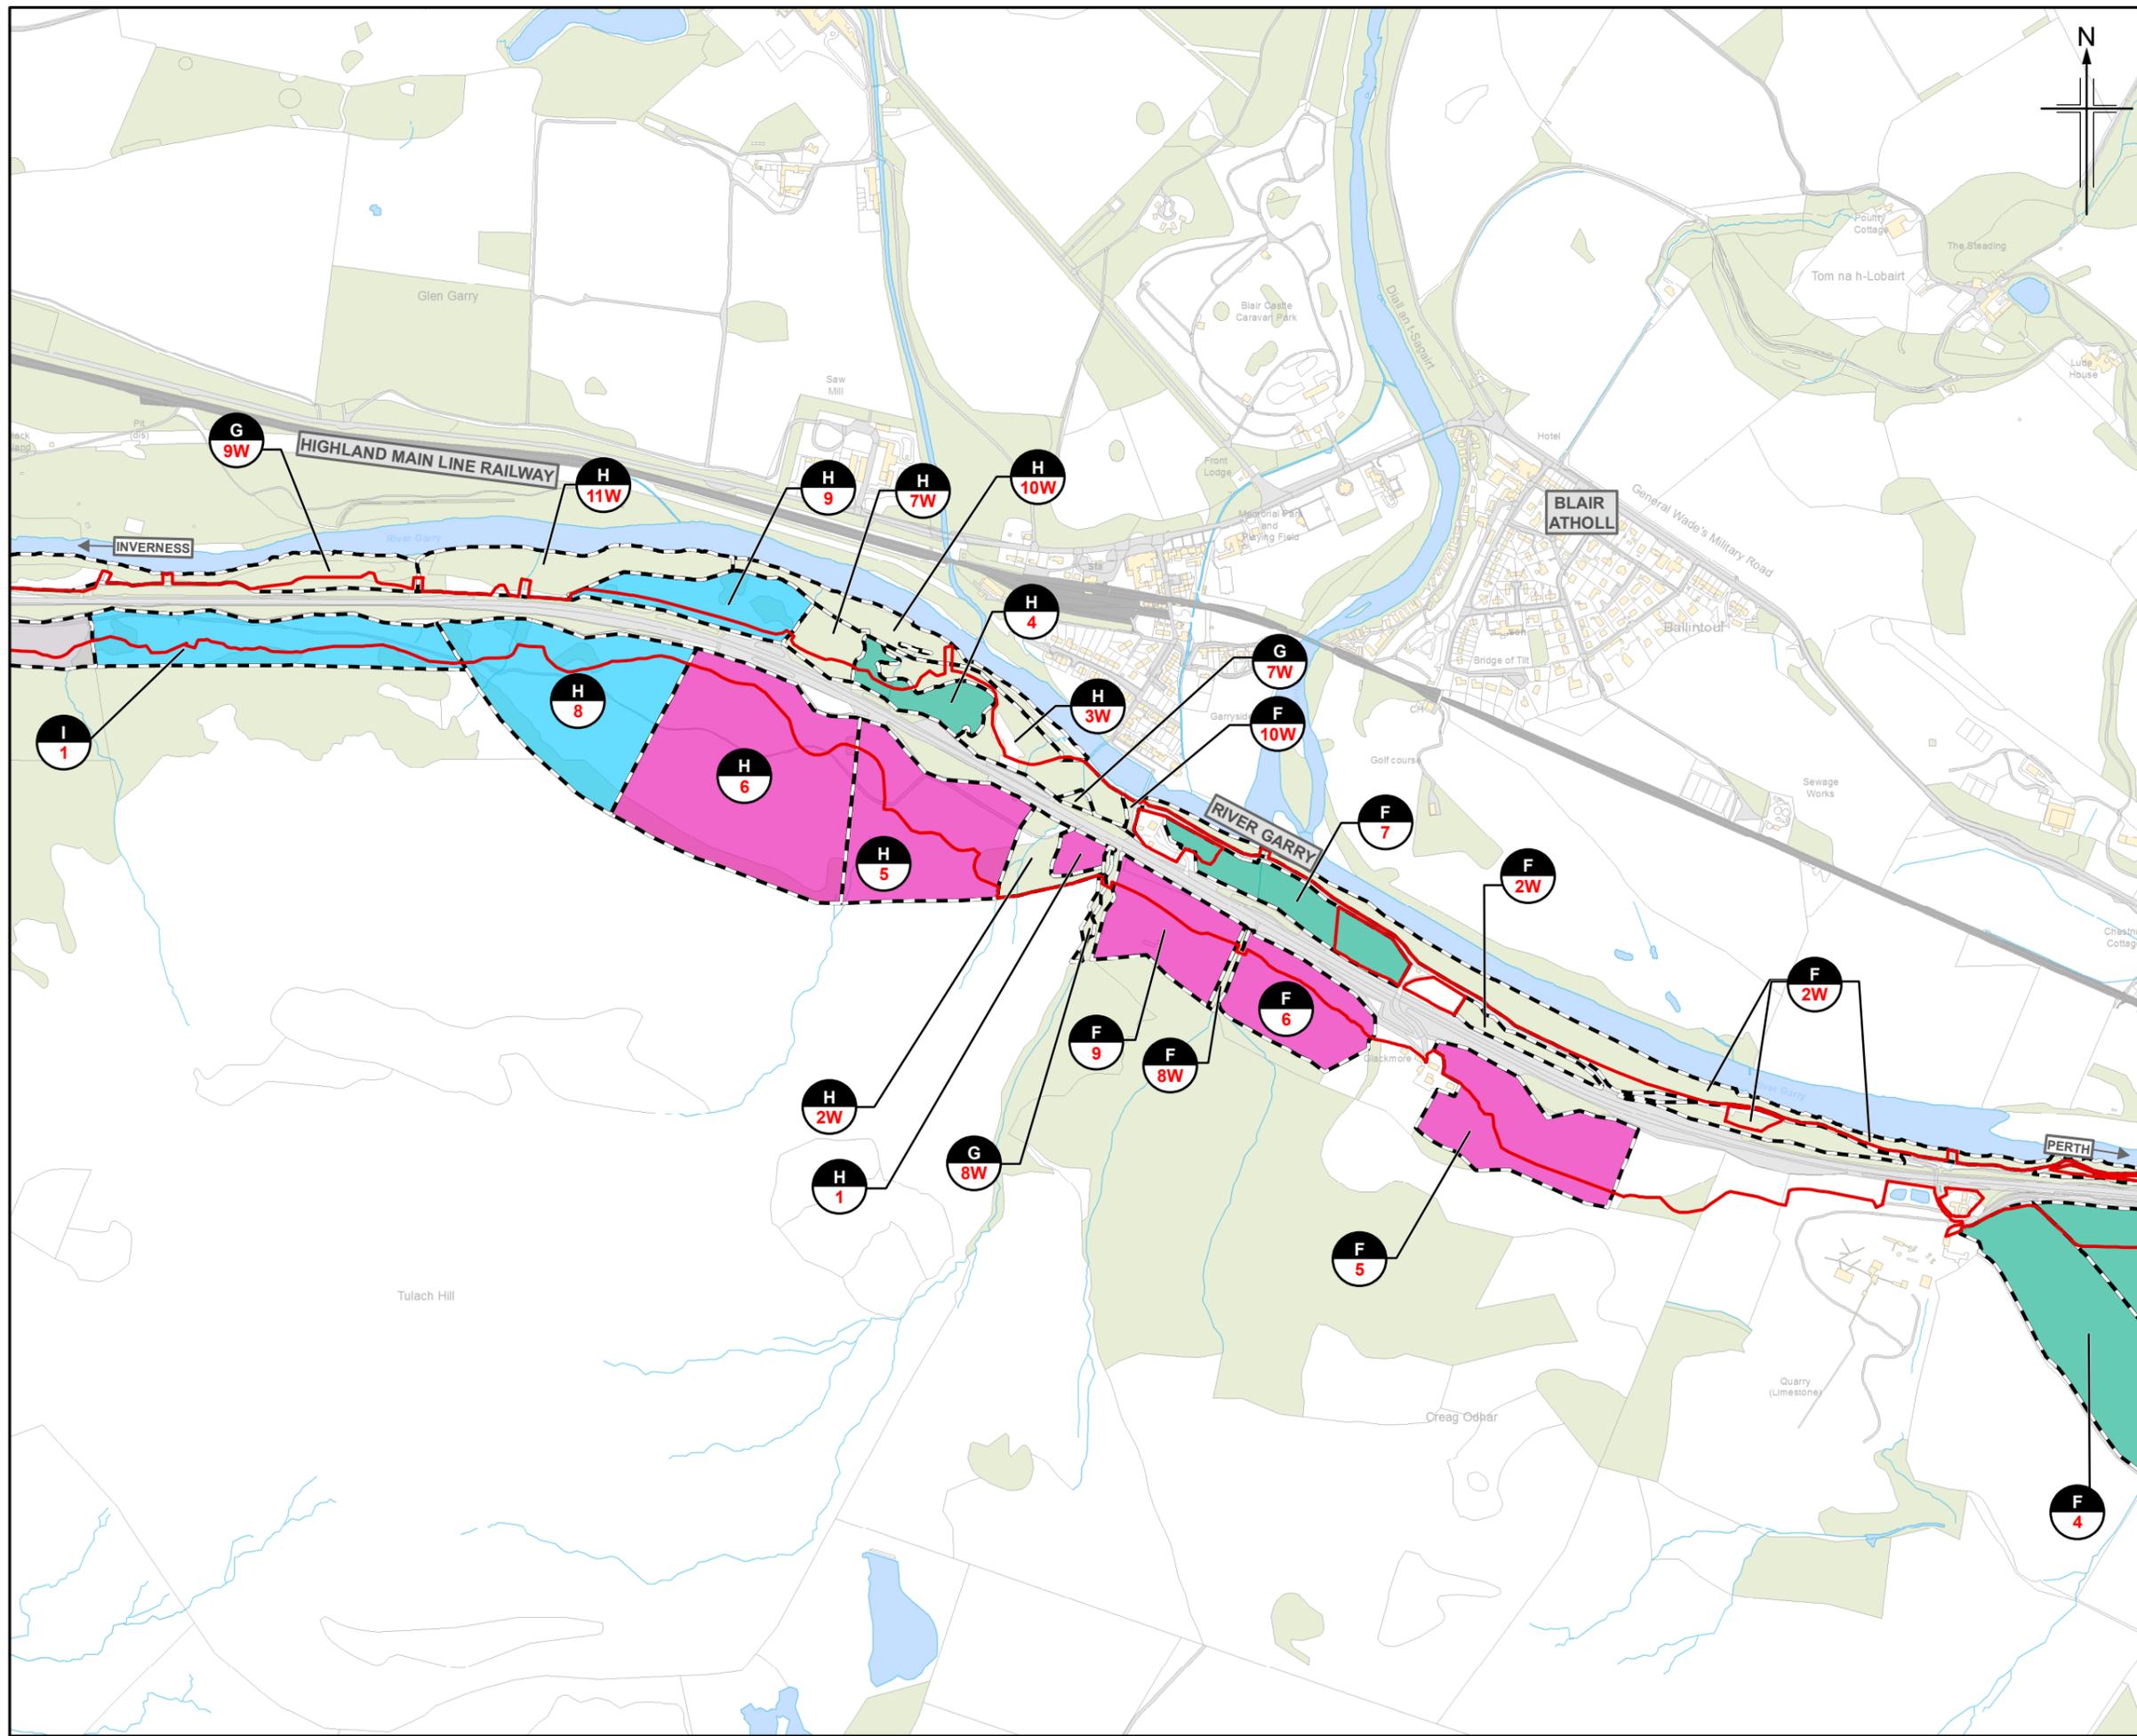

Legend

- Proposed scheme (DMRB Stage 3 Design)
- SuDs
- Compulsory Purchase Order (CPO) and Scottish Minister's Land
- Fields
- Land interest reference (e.g., 1)
- Field reference (e.g., 1W for Woodland)

Land Capability for Agriculture (LCA) *

- Land capable of Supporting mixed agriculture
 - Class 4.1
 - Class 4.2
- Land capable of supporting improved grassland
 - Class 5.1
 - Class 5.2
 - Class 5.3
- Land capable of supporting only rough grazing
 - Class 6.2
 - Class 6.3

* James Hutton Institute (as provided June 2016)

Rev.	Rev. Date	Purpose of revision	KA/EM	AN	GK	AJG
0	NOV 2017	ES Publication				

JACOBS
95 Bothwell Street, Glasgow, G2 7HX, UK
Tel: +44(0)141 243 8000
www.jacobs.com



Client: **TRANSPORT SCOTLAND**
CORRIDOR ALBA

Project: **A9 DUALLING**
PERTH TO INVERNESS
Killiecrankie to Glen Garry

Drawing title: **Environmental Statement Proposed Scheme Land-take**

Sheet 3 of 8

Drawing Status	FINAL
Scale	1:10,000 @ A3 DO NOT SCALE
Jacobs No.	B2140005
BIM No.	
Drawing number	Figure 8.2c
Rev	0

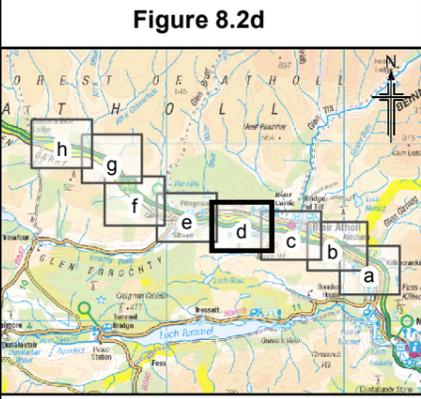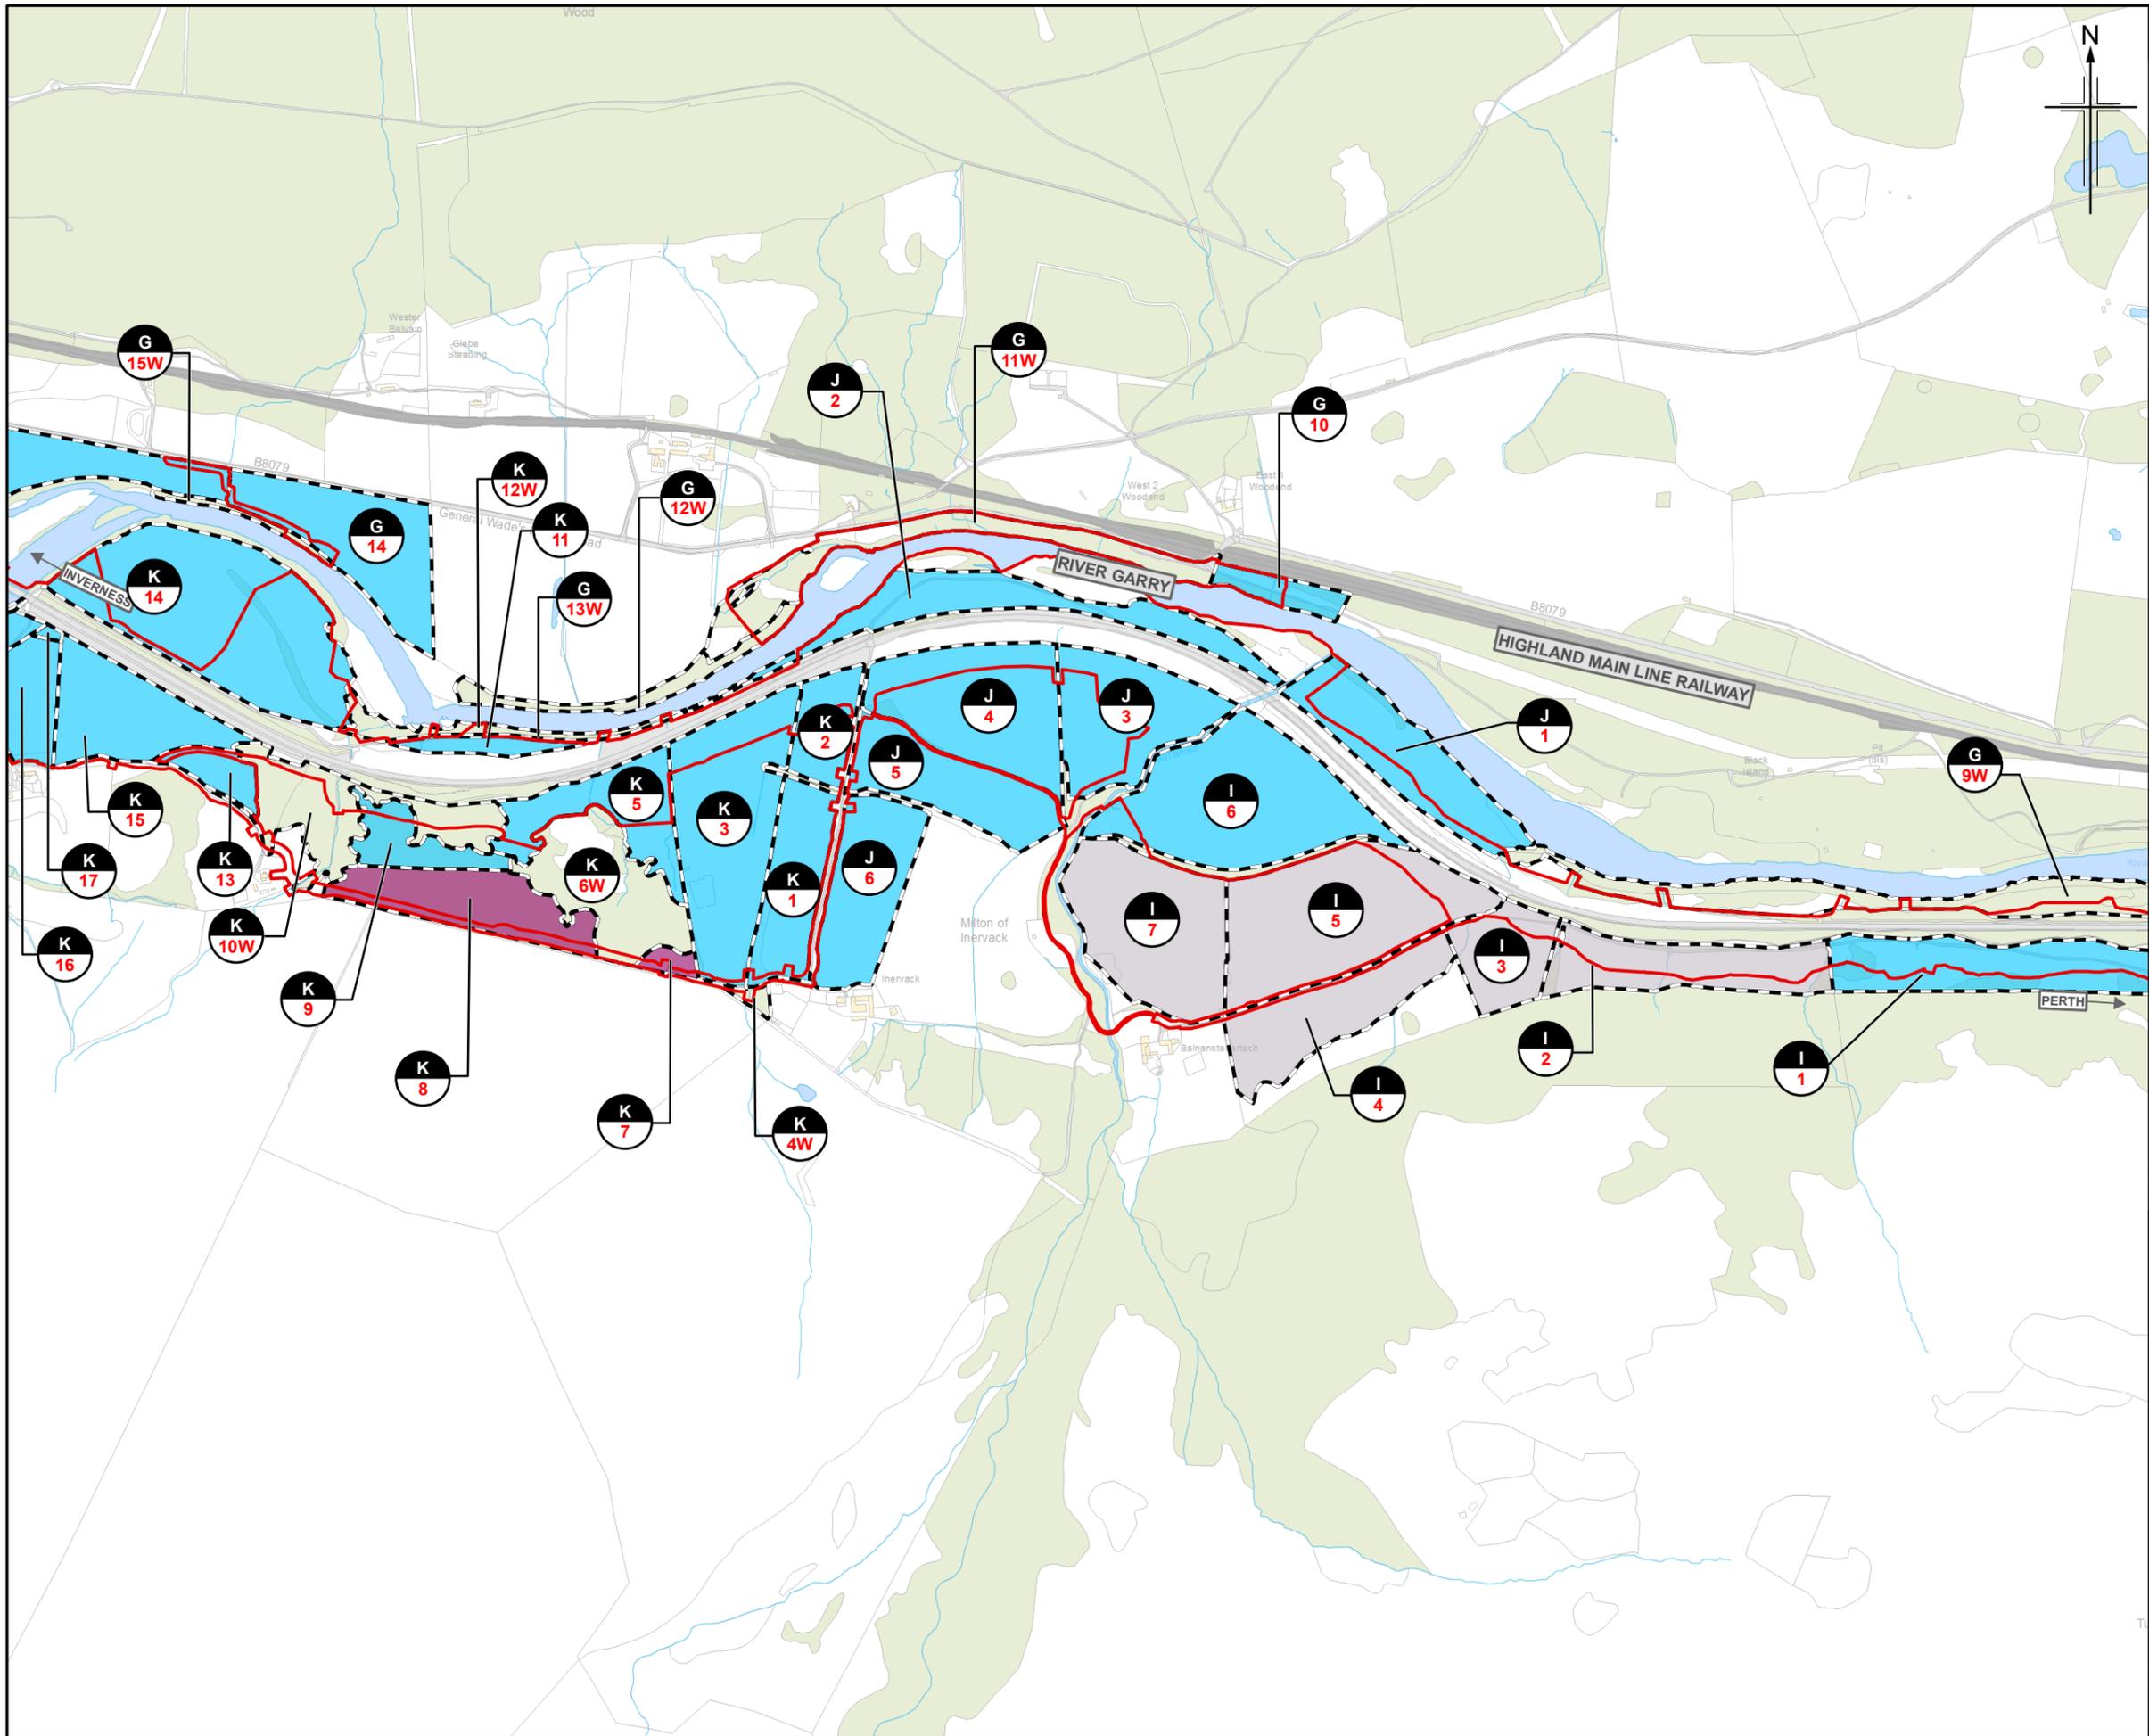

Legend

- Proposed scheme (DMRB Stage 3 Design)
- SuDs
- Compulsory Purchase Order (CPO) and Scottish Minister's Land
- Fields
- Land interest reference (e.g., 1)
- Field reference (e.g., 1W for Woodland)

Land Capability for Agriculture (LCA) *

- Land capable of Supporting mixed agriculture
 - Class 4.1
 - Class 4.2
- Land capable of supporting improved grassland
 - Class 5.1
 - Class 5.2
 - Class 5.3
- Land capable of supporting only rough grazing
 - Class 6.2
 - Class 6.3

* James Hutton Institute (as provided June 2016)

Rev.	Rev. Date	Purpose of revision	Orig/Dwn	Checkd	Rev'd	Apprv'd
0	NOV 2017	ES Publication	KA/EM	AN	GK	AJG

JACOBS
95 Bothwell Street, Glasgow, G2 7HX, UK.
Tel: +44(0)141 243 8000
www.jacobs.com



Client
TRANSPORT SCOTLAND
COBHIDHAL ALBA

Project
A9 DUALLING
PERTH TO INVERNESS
Killiecrankie to Glen Garry

Drawing title
**Environmental Statement
Proposed Scheme Land-take**

Sheet 4 of 8

Drawing Status	FINAL
Scale	1:10,000 @ A3 DO NOT SCALE
Jacobs No.	B2140005
BIM No.	
Drawing number	Figure 8.2d
Rev	0

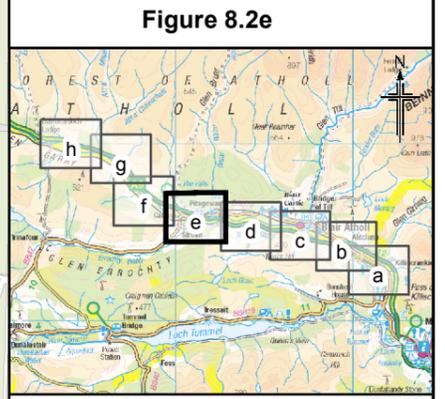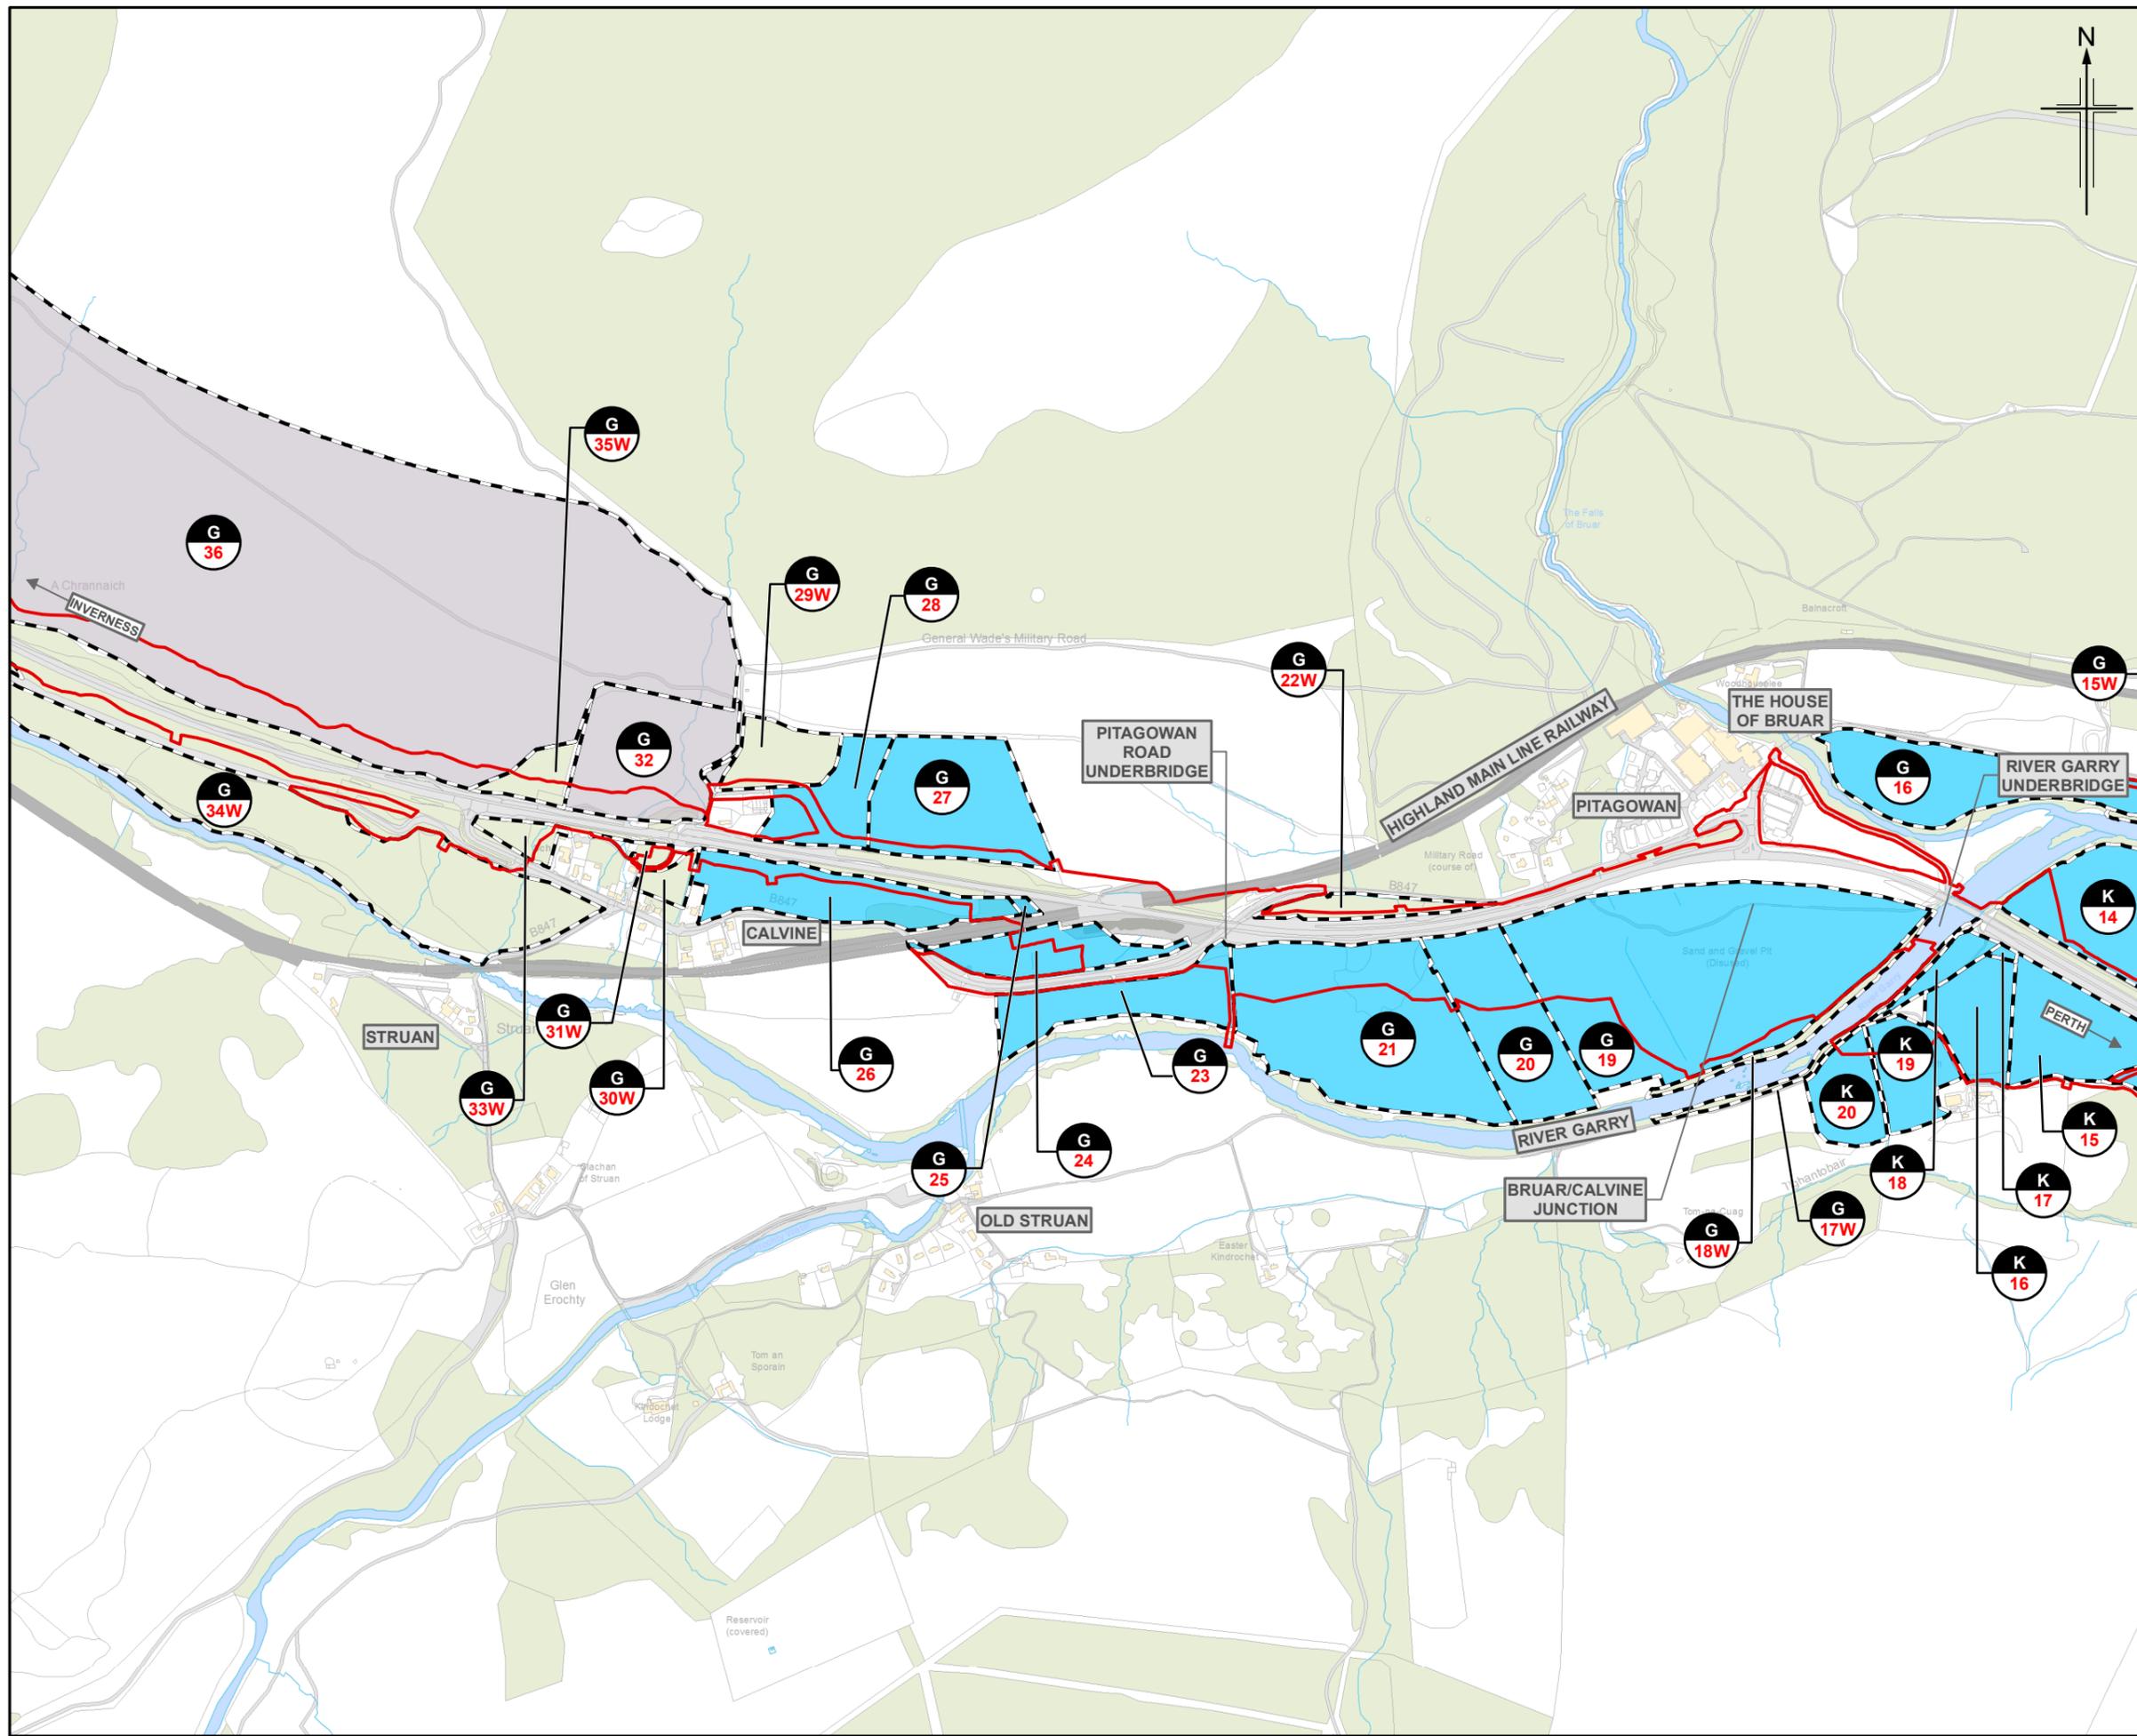

Legend

- Proposed scheme (DMRB Stage 3 Design)
- SuDs
- Compulsory Purchase Order (CPO) and Scottish Minister's Land
- Fields
- Land interest reference (1)
- Field reference (1, W, Woodland)

Land Capability for Agriculture (LCA) *

- Land capable of Supporting mixed agriculture
 - Class 4.1
 - Class 4.2
- Land capable of supporting improved grassland
 - Class 5.1
 - Class 5.2
 - Class 5.3
- Land capable of supporting only rough grazing
 - Class 6.2
 - Class 6.3

* James Hutton Institute (as provided June 2016)

Rev.	Rev. Date	Purpose of revision	KA/EM	AN	GK	AJG
0	NOV 2017	ES Publication				

JACOBS
95 Bothwell Street, Glasgow, G2 7HX, UK
Tel: +44(0)141 243 8000
www.jacobs.com

Client
TRANSPORT SCOTLAND
COPIHSHAL ALBA

Project
A9 DUALLING
PERTH TO INVERNESS
Killiecrankie to Glen Garry

Drawing title
Environmental Statement
Proposed Scheme Land-take

Sheet 5 of 8

Drawing Status	FINAL
Scale	1:10,000 @ A3 DO NOT SCALE
Jacobs No.	B2140005
BIM No.	
Drawing number	Figure 8.2e
Rev	0

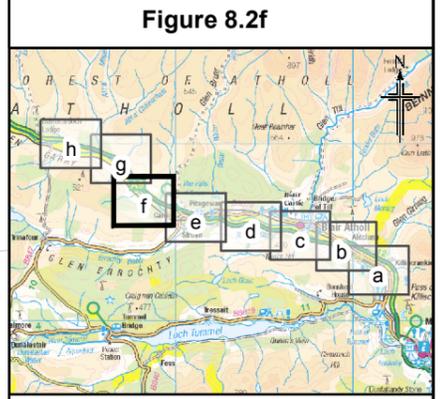
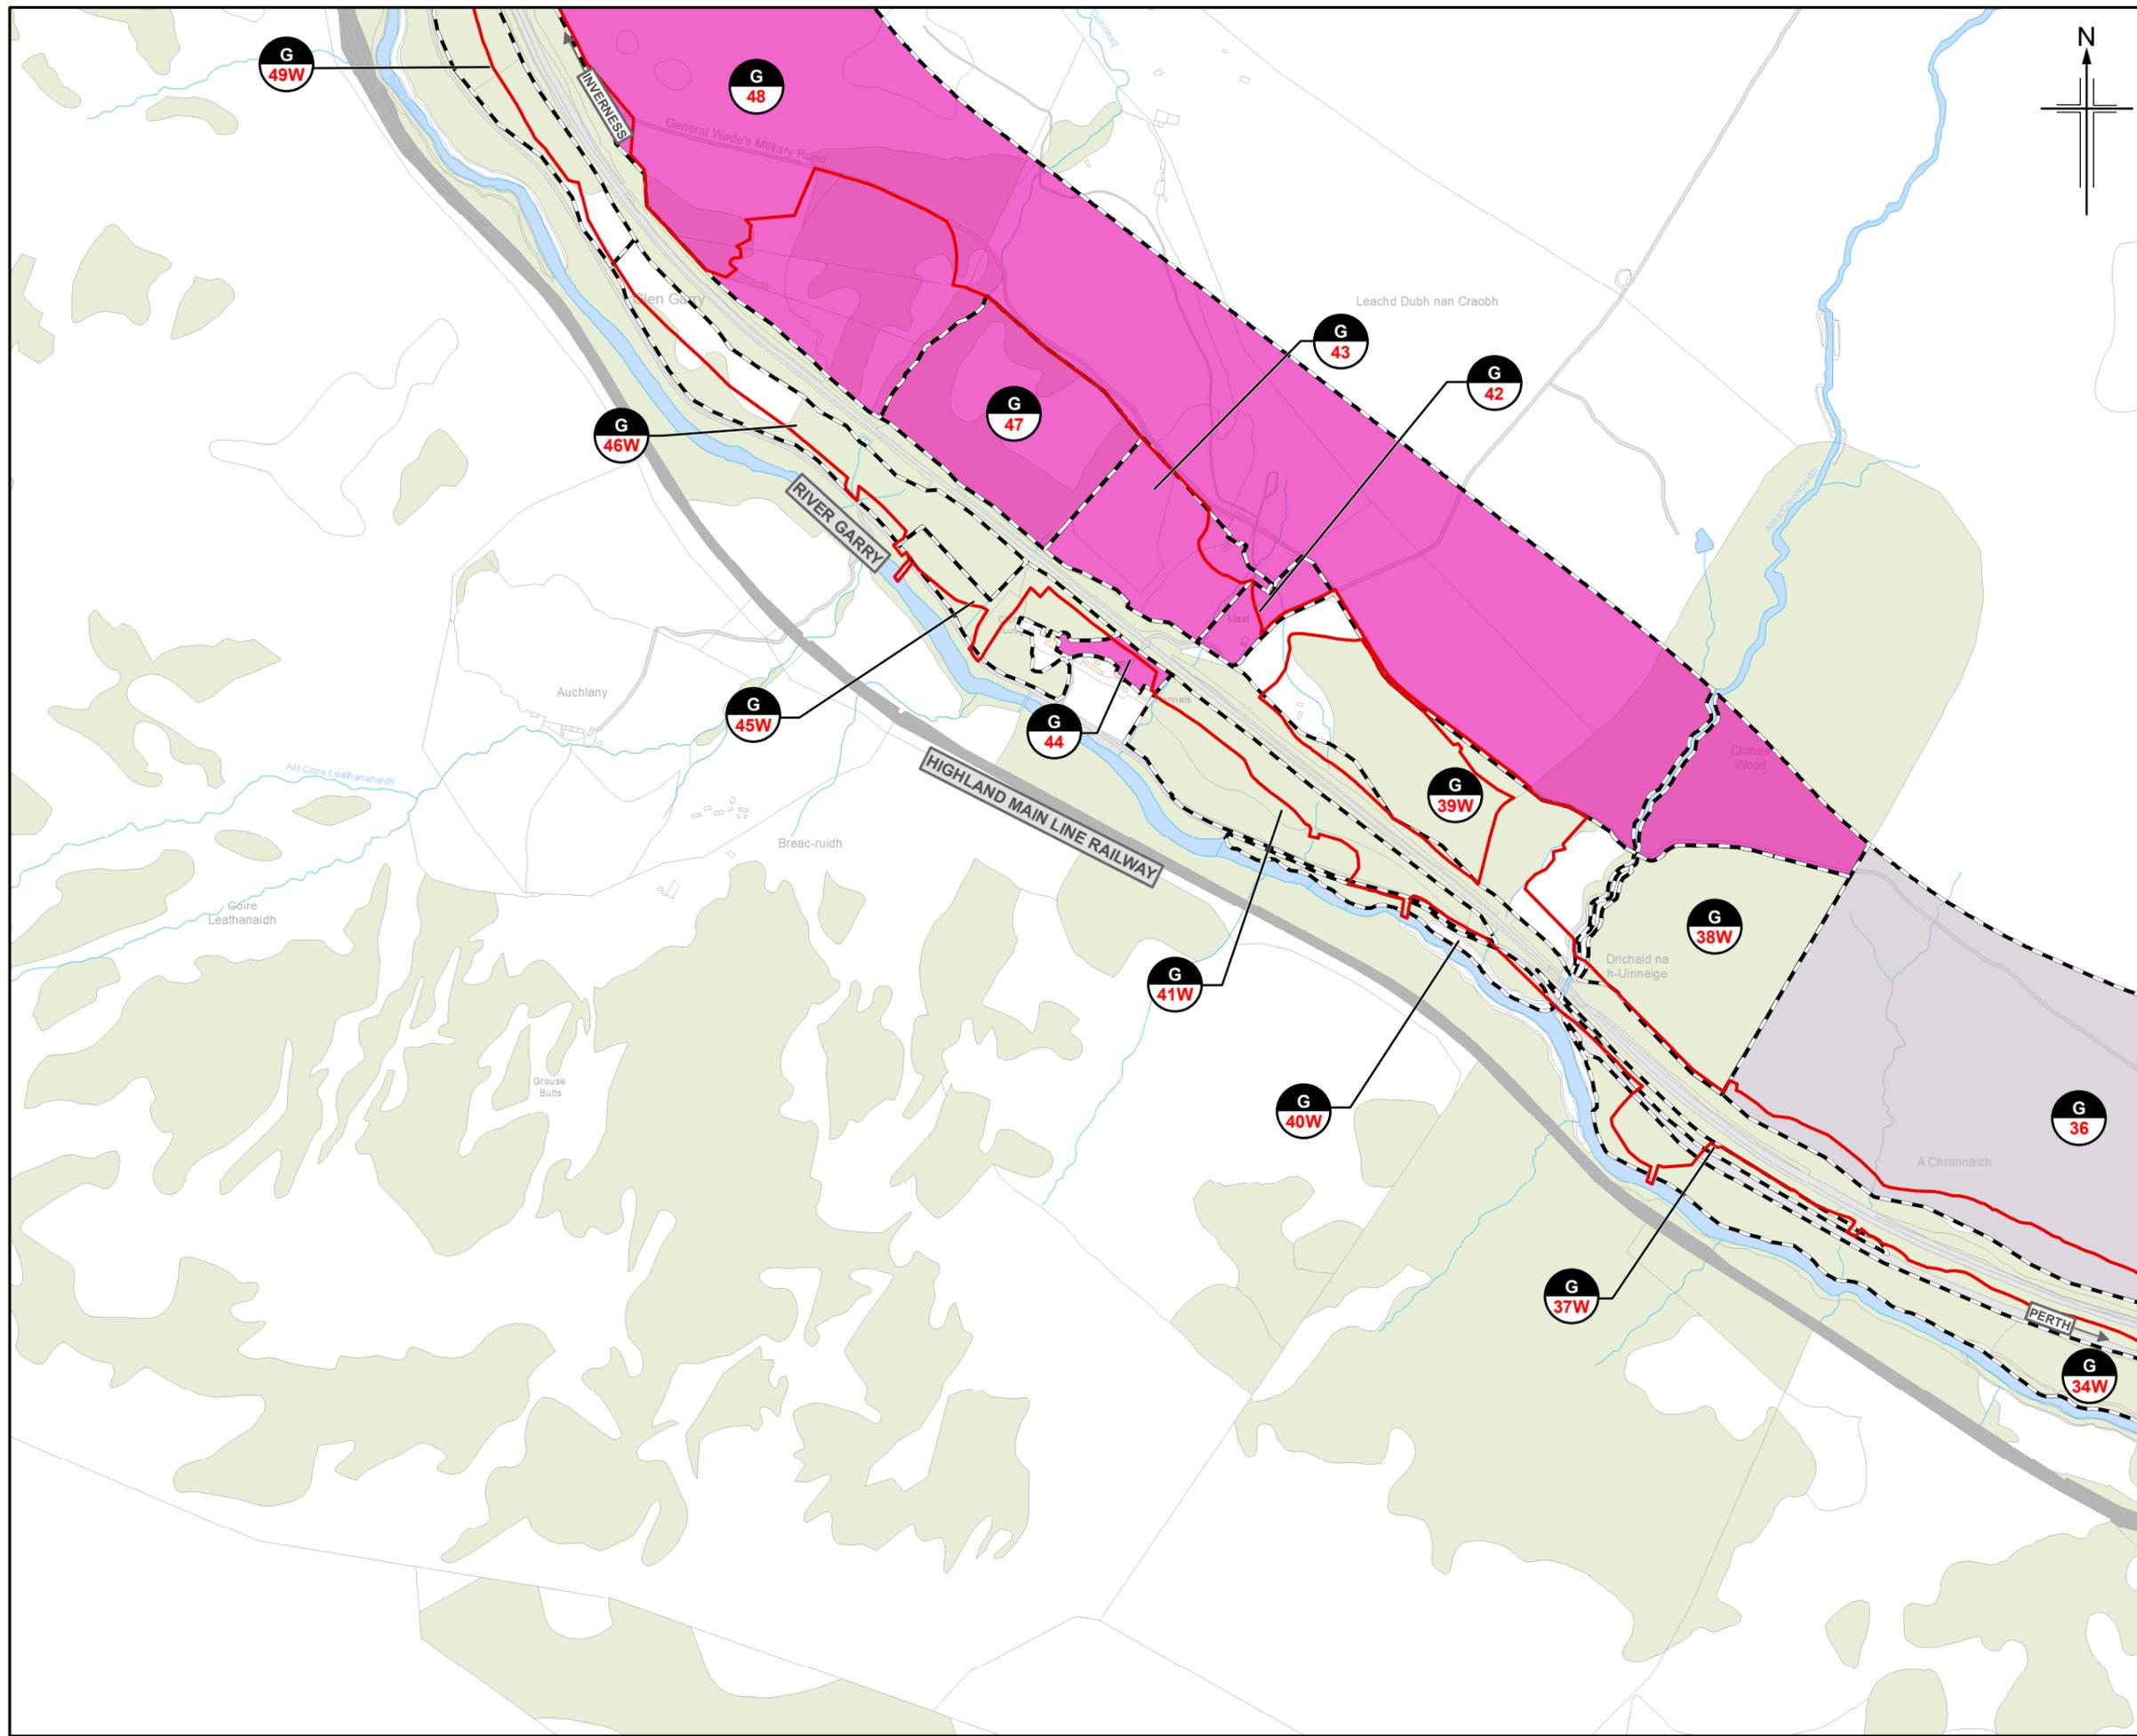


Figure 8.2f

Legend

- Proposed scheme (DMRB Stage 3 Design)
- SuDs
- Compulsory Purchase Order (CPO) and Scottish Minister's Land
- Fields
- Land interest reference
- Field reference
- Woodland

Land Capability for Agriculture (LCA) *

Land capable of Supporting mixed agriculture

- Class 4.1
- Class 4.2

Land capable of supporting improved grassland

- Class 5.1
- Class 5.2
- Class 5.3

Land capable of supporting only rough grazing

- Class 6.2
- Class 6.3

* James Hutton Institute (as provided June 2016)

0	NOV 2017	ES Publication	KA/EM	AN	GK	AJG
Rev.	Rev. Date	Purpose of revision	Orig/Dwn	Checkd	Rev'd	Apprv'd

JACOBS
95 Bothwell Street, Glasgow, G2 7HX, UK.
Tel: +44(0)141 243 8000
www.jacobs.com



Client
TRANSPORT SCOTLAND
COMHIDHAL ALBA

Project
A9 DUALLING
PERTH TO INVERNESS
Killiecrankie to Glen Garry

Drawing title
**Environmental Statement
Proposed Scheme Land-take**

Sheet 6 of 8

Drawing Status	FINAL
Scale	1:10,000 @ A3 DO NOT SCALE
Jacobs No.	B2140005
BIM No.	
Drawing number	Figure 8.2f
Rev	0

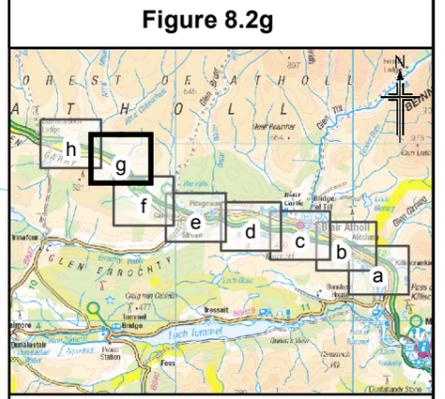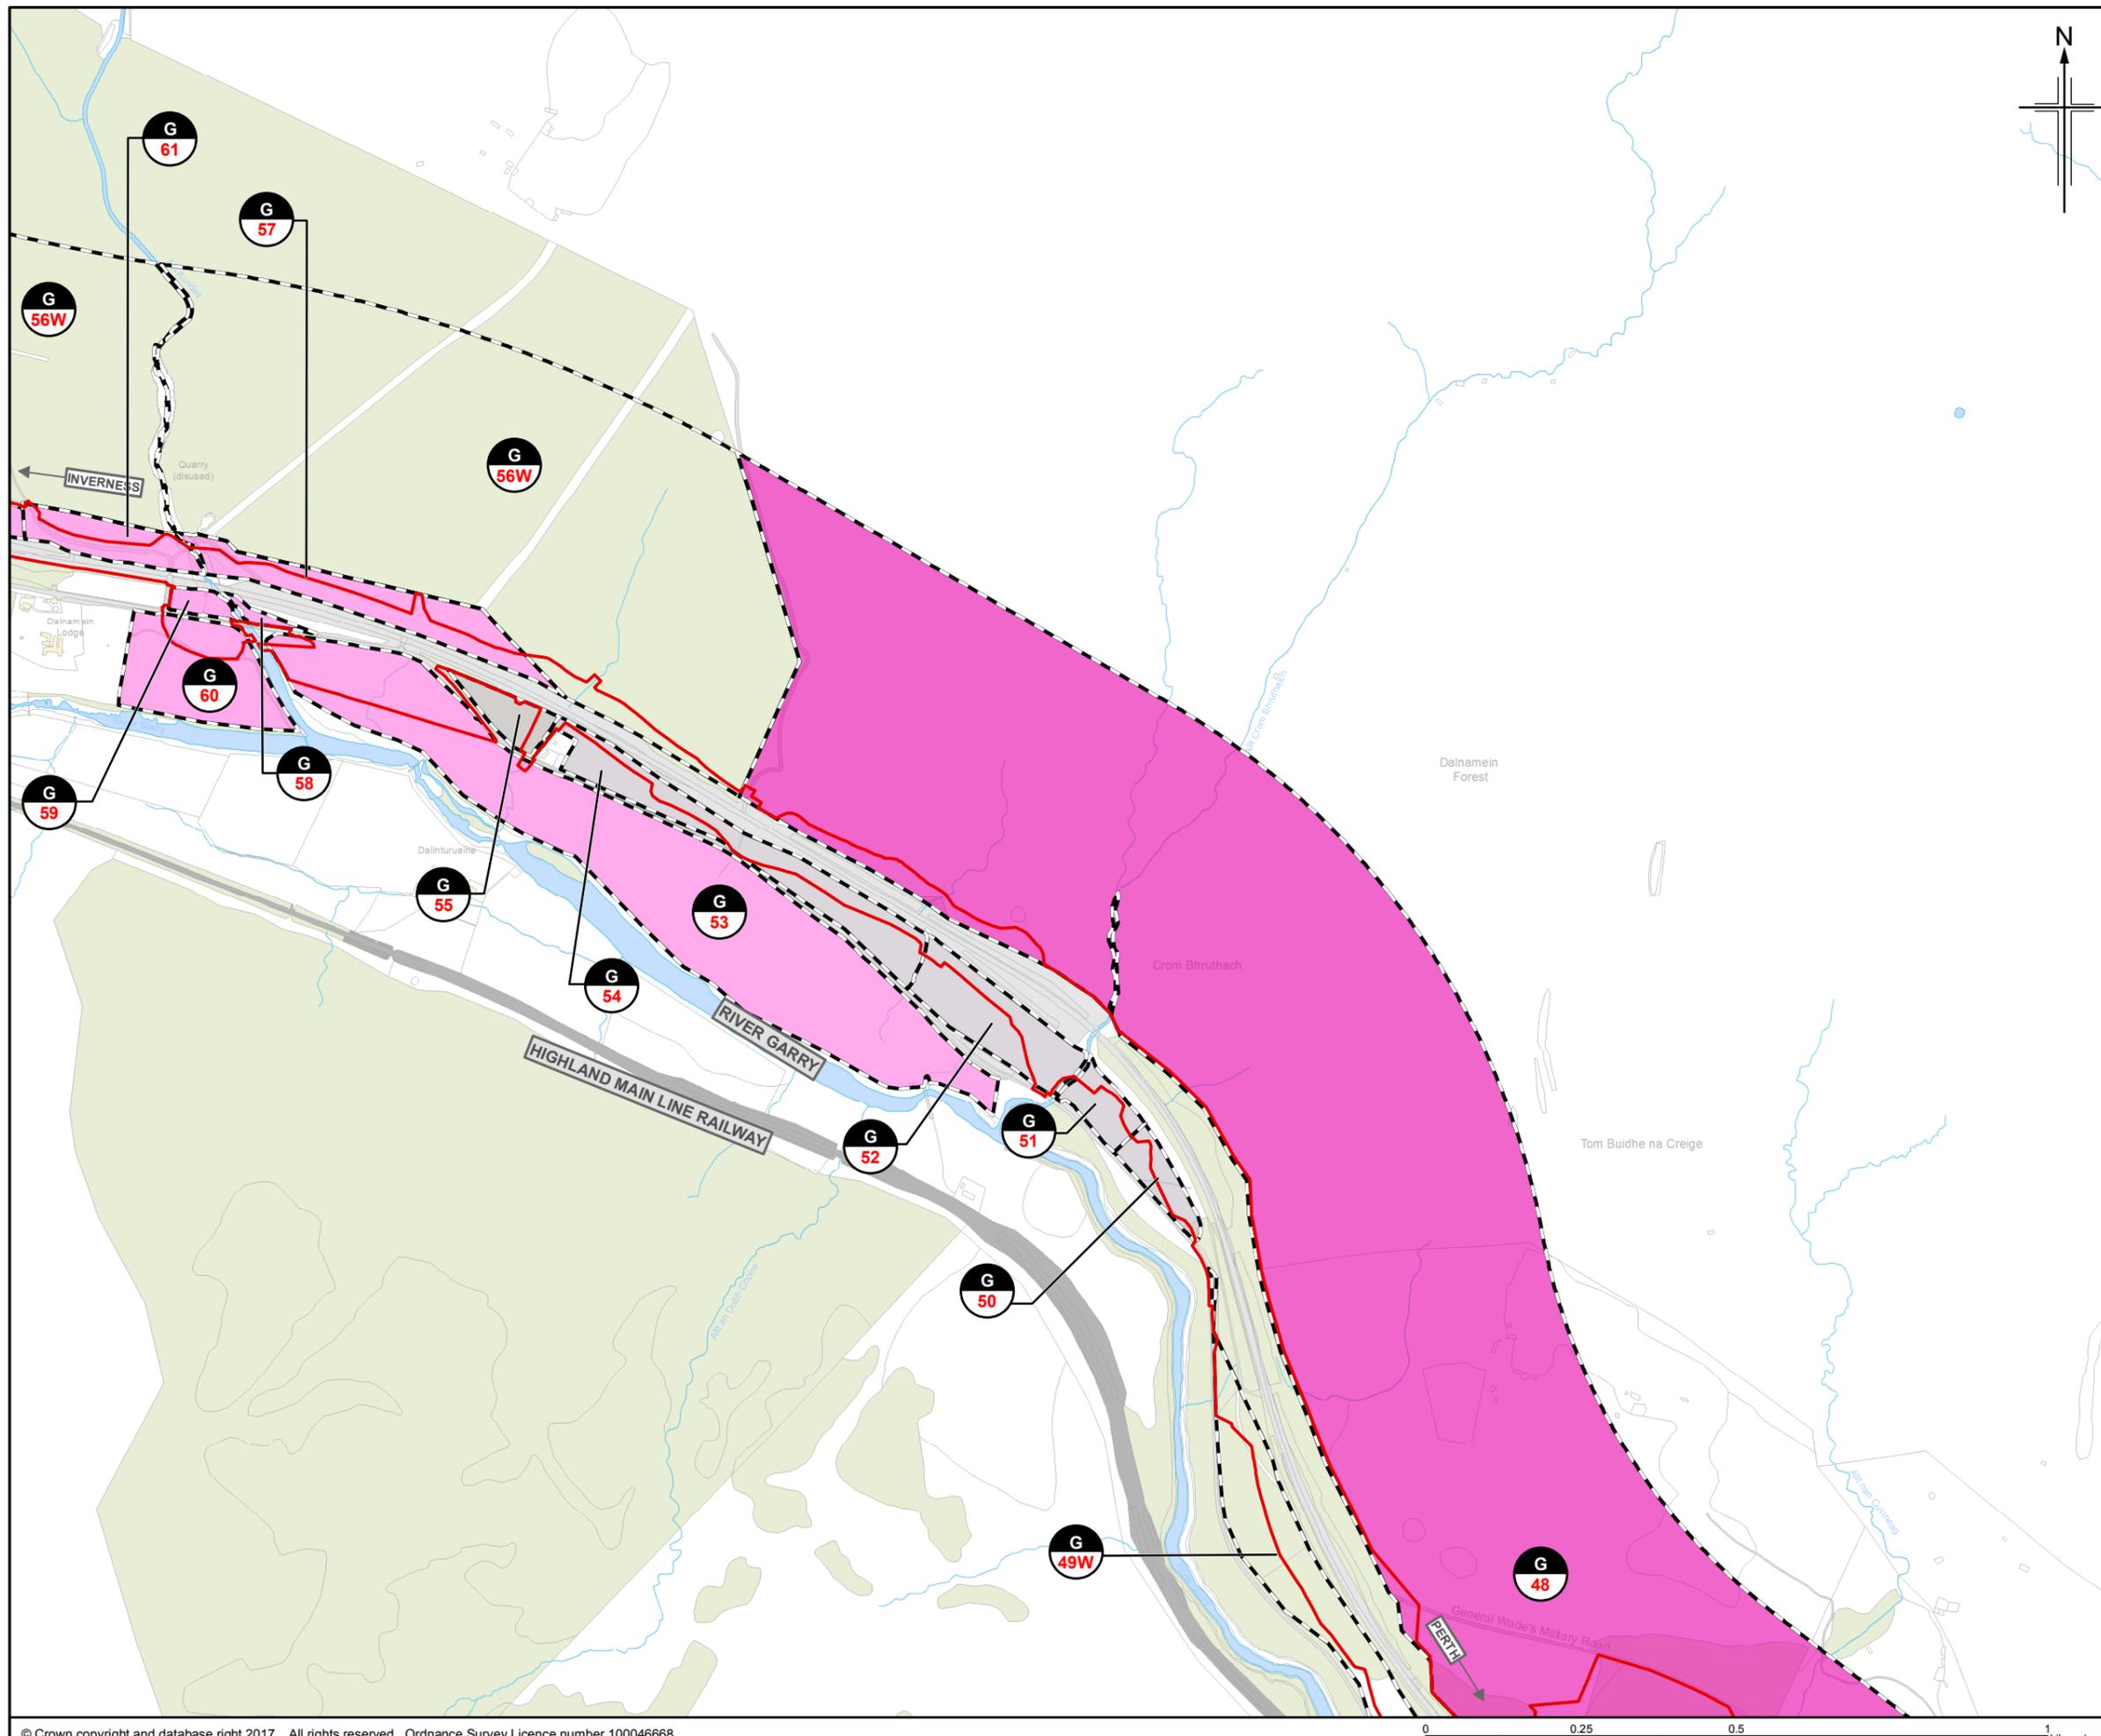

Legend

- Proposed scheme (DMRB Stage 3 Design)
- SuDs
- Compulsory Purchase Order (CPO) and Scottish Minister's Land
- Fields
- Land interest reference
- Field reference
- Woodland

Land Capability for Agriculture (LCA) *

Land capable of Supporting mixed agriculture

- Class 4.1
- Class 4.2

Land capable of supporting improved grassland

- Class 5.1
- Class 5.2
- Class 5.3

Land capable of supporting only rough grazing

- Class 6.2
- Class 6.3

* James Hutton Institute (as provided June 2016)

Rev.	Rev. Date	Purpose of revision	Orig/Dwn	Check'd	Rev'd	Appr'd
0	NOV 2017	ES Publication				

JACOBS
 95 Bothwell Street, Glasgow, G2 7HX, UK.
 Tel: +44(0)141 243 8000
 www.jacobs.com

Client


 TRANSPORT SCOTLAND
 COIMHIAL ALBA



Project

A9
 DUALLING
 PERTH TO INVERNESS
 Killiecrankie to Glen Garry

Drawing title
**Environmental Statement
 Proposed Scheme Land-take**

Drawing Status	FINAL	Sheet 7 of 8	
Scale	1:10,000 @ A3	DO NOT SCALE	
Jacobs No.	B2140005		
BIM No.			
Drawing number	Figure 8.2g	Rev	0

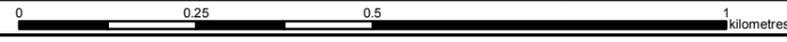

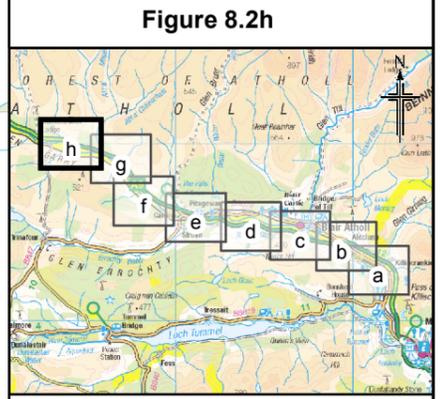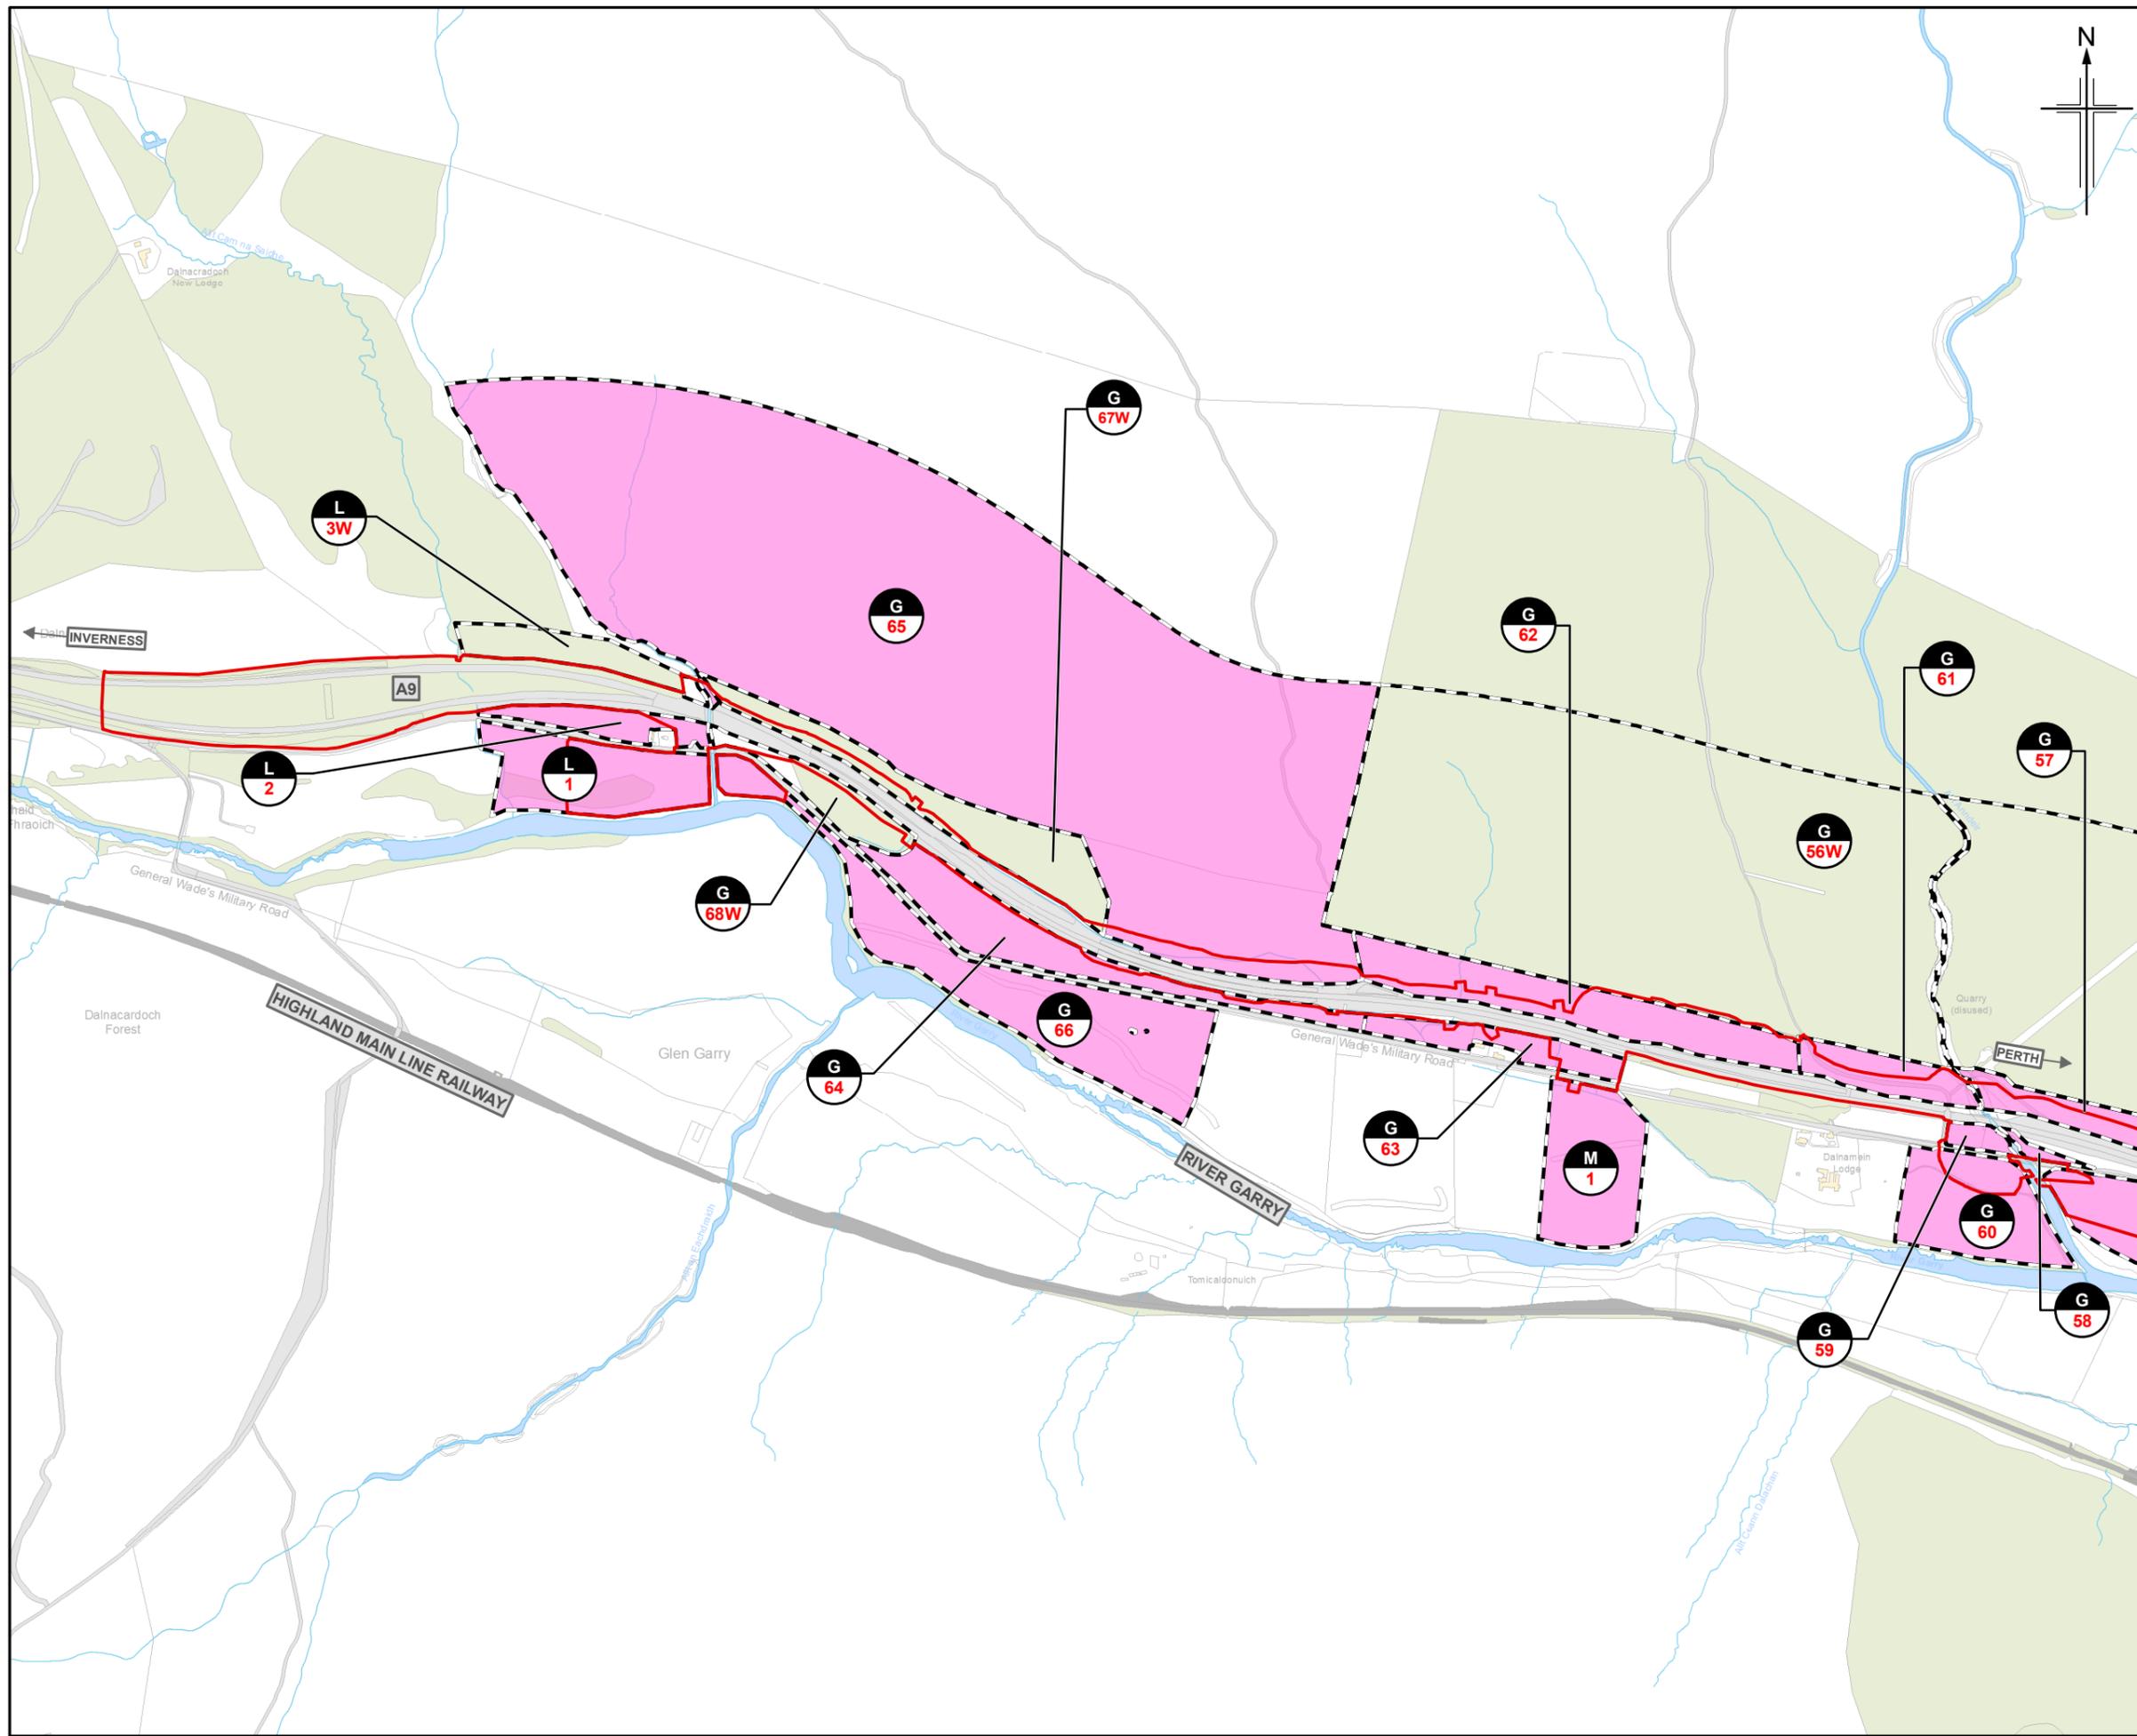

Legend

- Proposed scheme (DMRB Stage 3 Design)
- SuDs
- Compulsory Purchase Order (CPO) and Scottish Minister's Land
- Fields
- Land interest reference (1)
- Field reference (W for Woodland)

Land Capability for Agriculture (LCA) *

- Land capable of Supporting mixed agriculture
 - Class 4.1
 - Class 4.2
- Land capable of supporting improved grassland
 - Class 5.1
 - Class 5.2
 - Class 5.3
- Land capable of supporting only rough grazing
 - Class 6.2
 - Class 6.3

* James Hutton Institute (as provided June 2016)

0	NOV 2017	ES Publication	KA/EM	AN	GK	AJG
Rev.	Rev. Date	Purpose of revision	Orig/Dwn	Checkd	Rev'd	Apprv'd

JACOBS
95 Bothwell Street, Glasgow, G2 7HX, UK.
Tel: +44(0)141 243 8000
www.jacobs.com

Client
TRANSPORT SCOTLAND
CORRIDOR ALBA

Project
A9 DUALLING
PERTH TO INVERNESS
Killiecrankie to Glen Garry

Drawing title
Environmental Statement
Proposed Scheme Land-take

Drawing Status	FINAL		
Scale	1:10,000	@ A3	DO NOT SCALE
Jacobs No.	B2140005		
BIM No.			
Drawing number	Figure 8.2h		Rev 0

