

Legend

- Proposed scheme (DMRB Stage 3 Design)
- SuDS
- Cutting - Scheme and SuDS
- Cutting - Haulage
- Widening
- 250m Study area
- 850m Study area

Private Water Supply (PWS)

- PWS: Groundwater source
- PWS: Surface water source
- PWS: Unknown type of source
- PWS: Storage/holding tank
- Connections
- Sites of Special Scientific Interest
- Geological Conservation Review (GCR) site
- Localised peat deposits from GI
- Localised peat deposits from GWDTE survey

SNH Carbon and Peatland Map 2016

- Class 1
- Class 2
- Class 3
- Class 4
- Class 5

0	NOV 2017	ES Publication	JCr	RT	VSM	AJG
Rev.	Rev. Date	Purpose of revision	Orig/Dwn	Checkd	Rev'd	Apprv'd

JACOBS
 95 Bothwell Street, Glasgow, G2 7HX, UK.
 Tel: +44(0)141 243 8000
 www.jacobs.com

Client



 TRANSPORT SCOTLAND
 COBHIDHAL ALBA

Project

A9 DUALLING
 PERTH TO INVERNESS
 Killiecrankie to Glen Garry

Drawing title
**Environmental Statement
 Private Water Supplies
 and Geological Constraints**
 Sheet 1 of 8

Drawing Status	FINAL
Scale	1:10,500 @ A3 DO NOT SCALE
Jacobs No.	B2140005
BIM No.	
Drawing number	Figure 10.1a
Rev	0

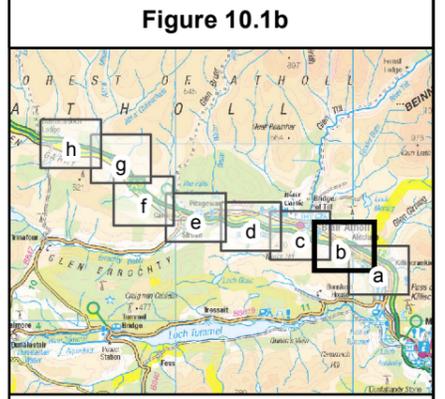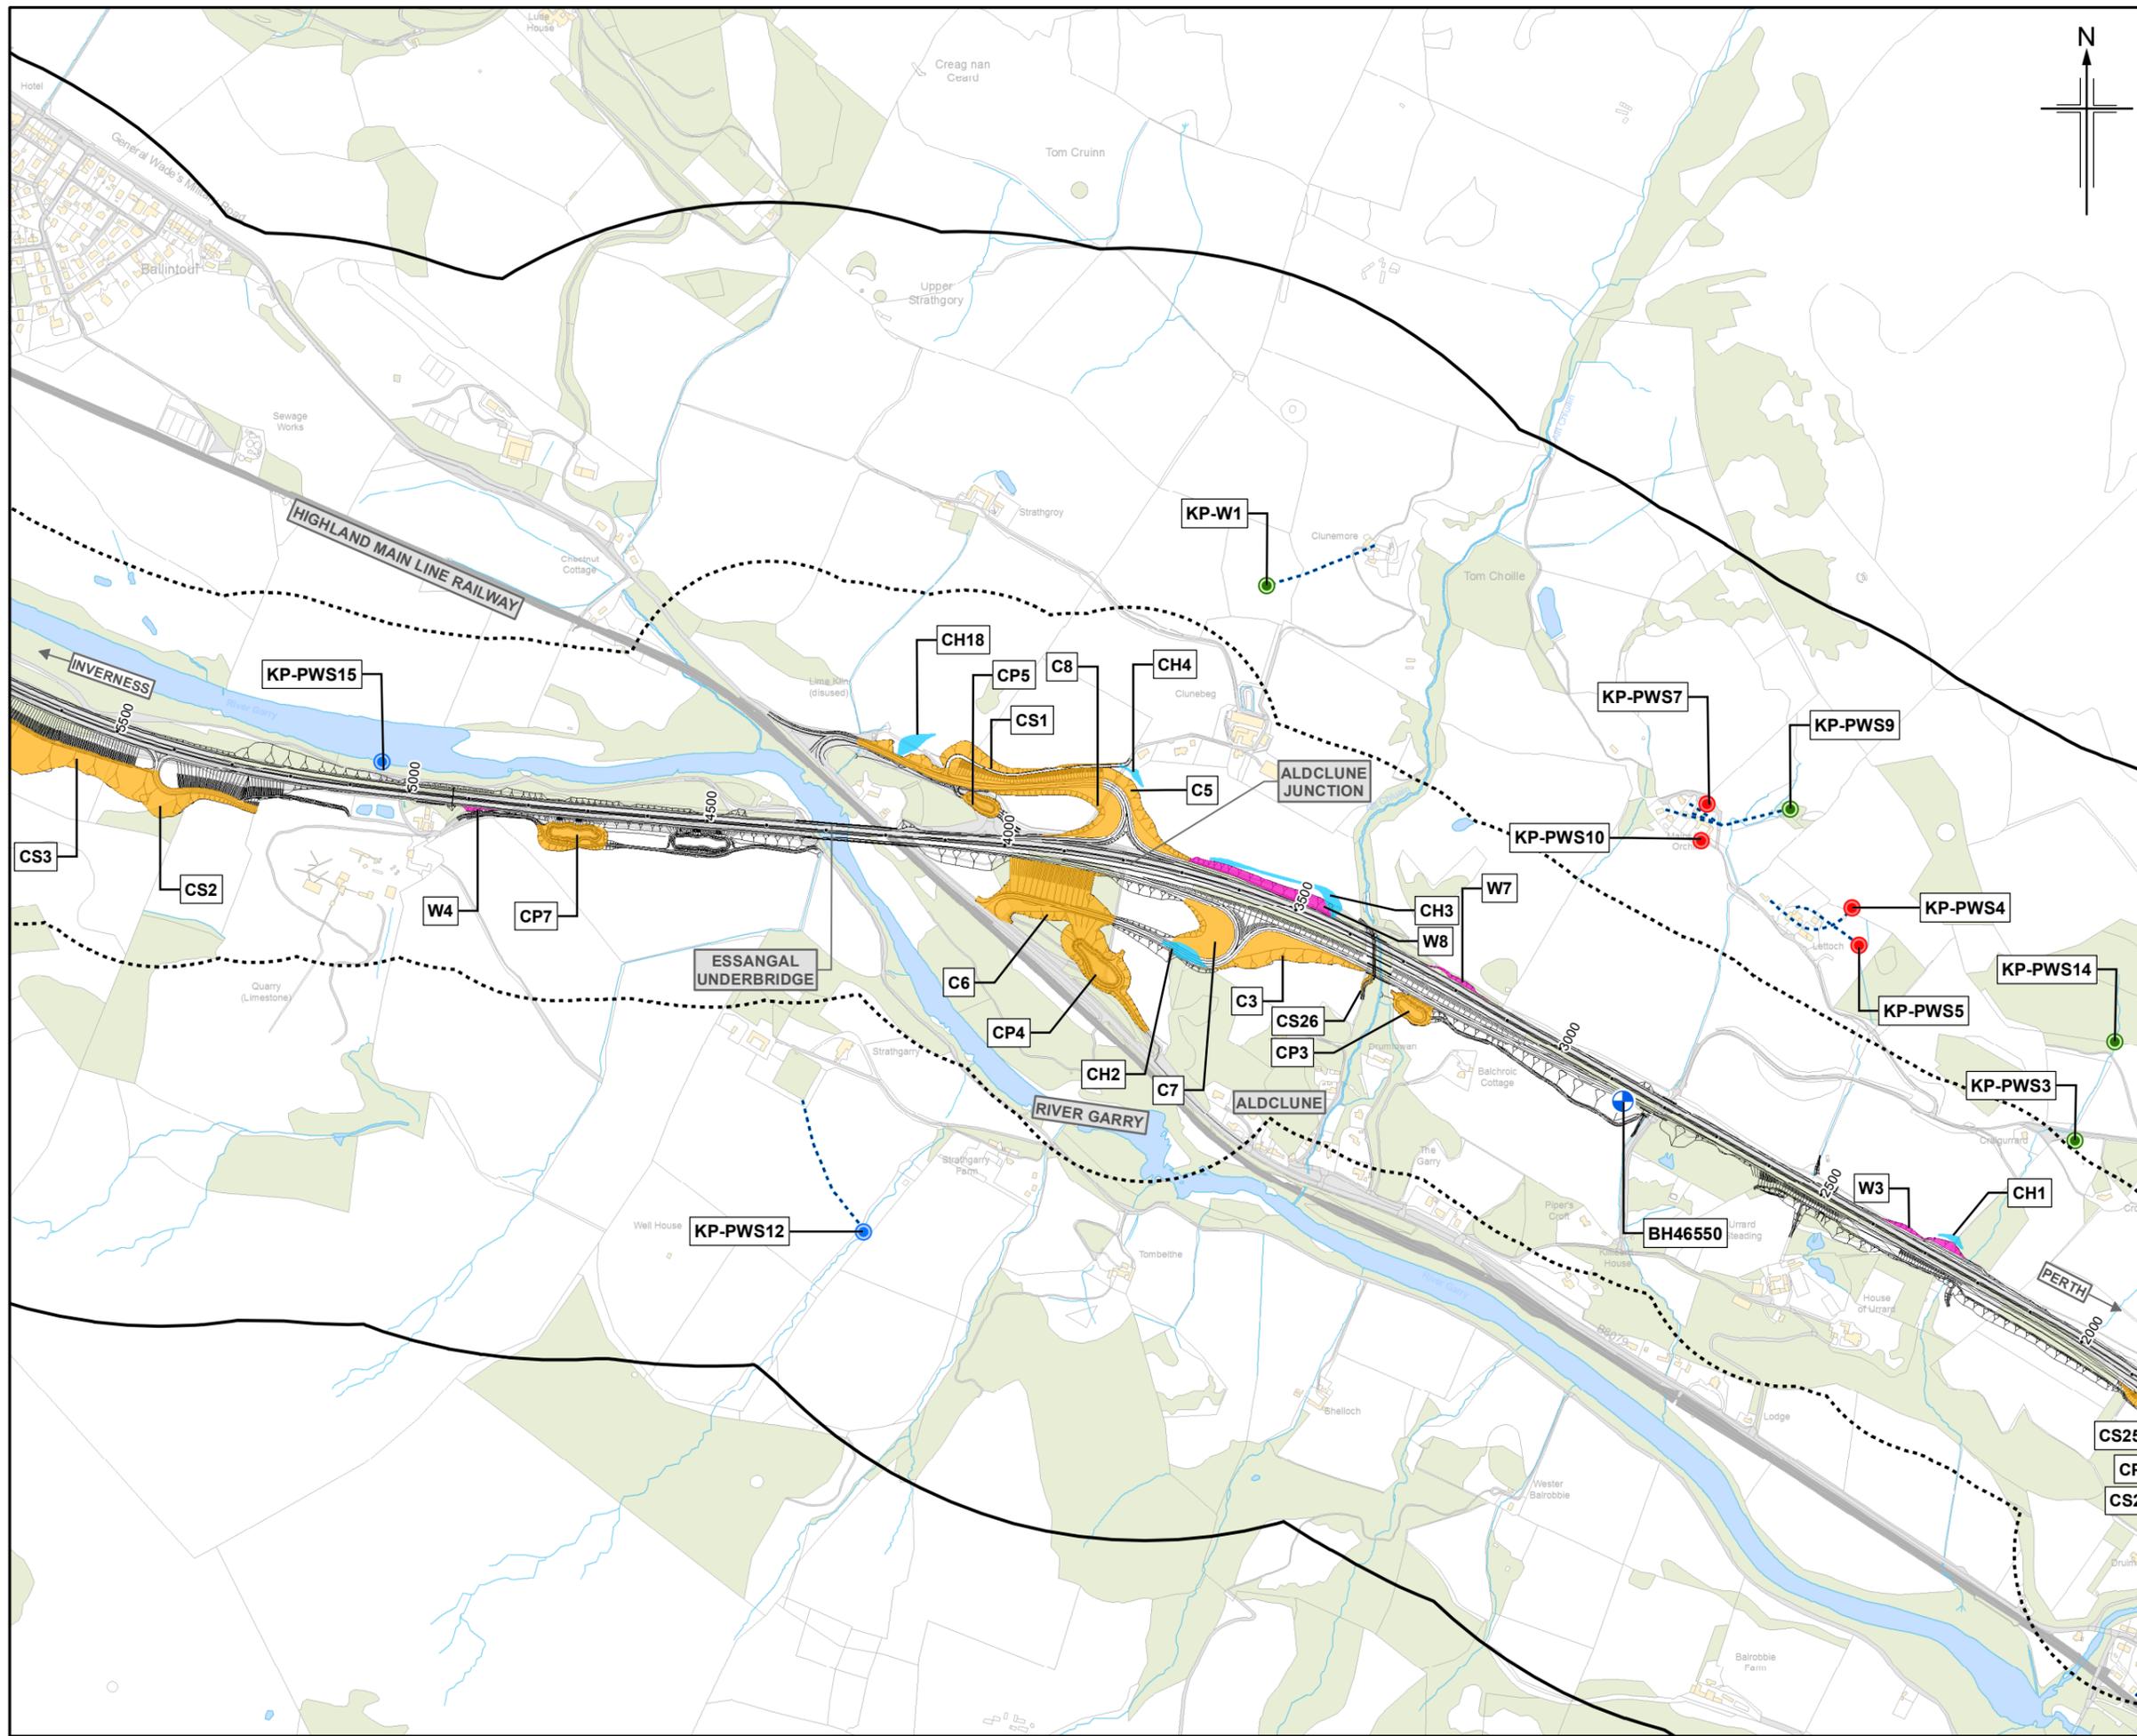

Legend

- Proposed scheme (DMRB Stage 3 Design)
- SuDS
- Cutting - Scheme and SuDS
- Cutting - Haulage
- Widening
- 250m Study area
- 850m Study area
- Private Water Supply (PWS)
 - PWS: Groundwater source
 - PWS: Surface water source
 - PWS: Unknown type of source
 - PWS: Storage/holding tank
 - Connections
- Sites of Special Scientific Interest
- Geological Conservation Review (GCR) site
- Localised peat deposits from GI
- Localised peat deposits from GWDTE survey
- SNH Carbon and Peatland Map 2016
 - Class 1
 - Class 2
 - Class 3
 - Class 4
 - Class 5

Rev.	Rev. Date	Purpose of revision	Orig/Dwn	Check'd	Rev'd	Apprv'd
0	NOV 2017	ES Publication	JCr	RT	VSM	AJG

JACOBS
 95 Bothwell Street, Glasgow, G2 7HX, UK.
 Tel: +44(0)141 243 8000
 www.jacobs.com

Client

 TRANSPORT SCOTLAND
 COIMHSHAL ALBA

Project



A9 DUALLING
 PERTH TO INVERNESS
 Killiecrankie to Glen Garry

Drawing title
**Environmental Statement
 Private Water Supplies
 and Geological Constraints**

Sheet 2 of 8

Drawing Status	FINAL
Scale	1:10,500 @ A3 DO NOT SCALE
Jacobs No.	B2140005
BIM No.	
Drawing number	Figure 10.1b
Rev	0

Figure 10.1c

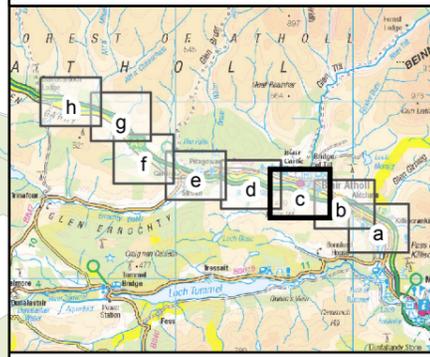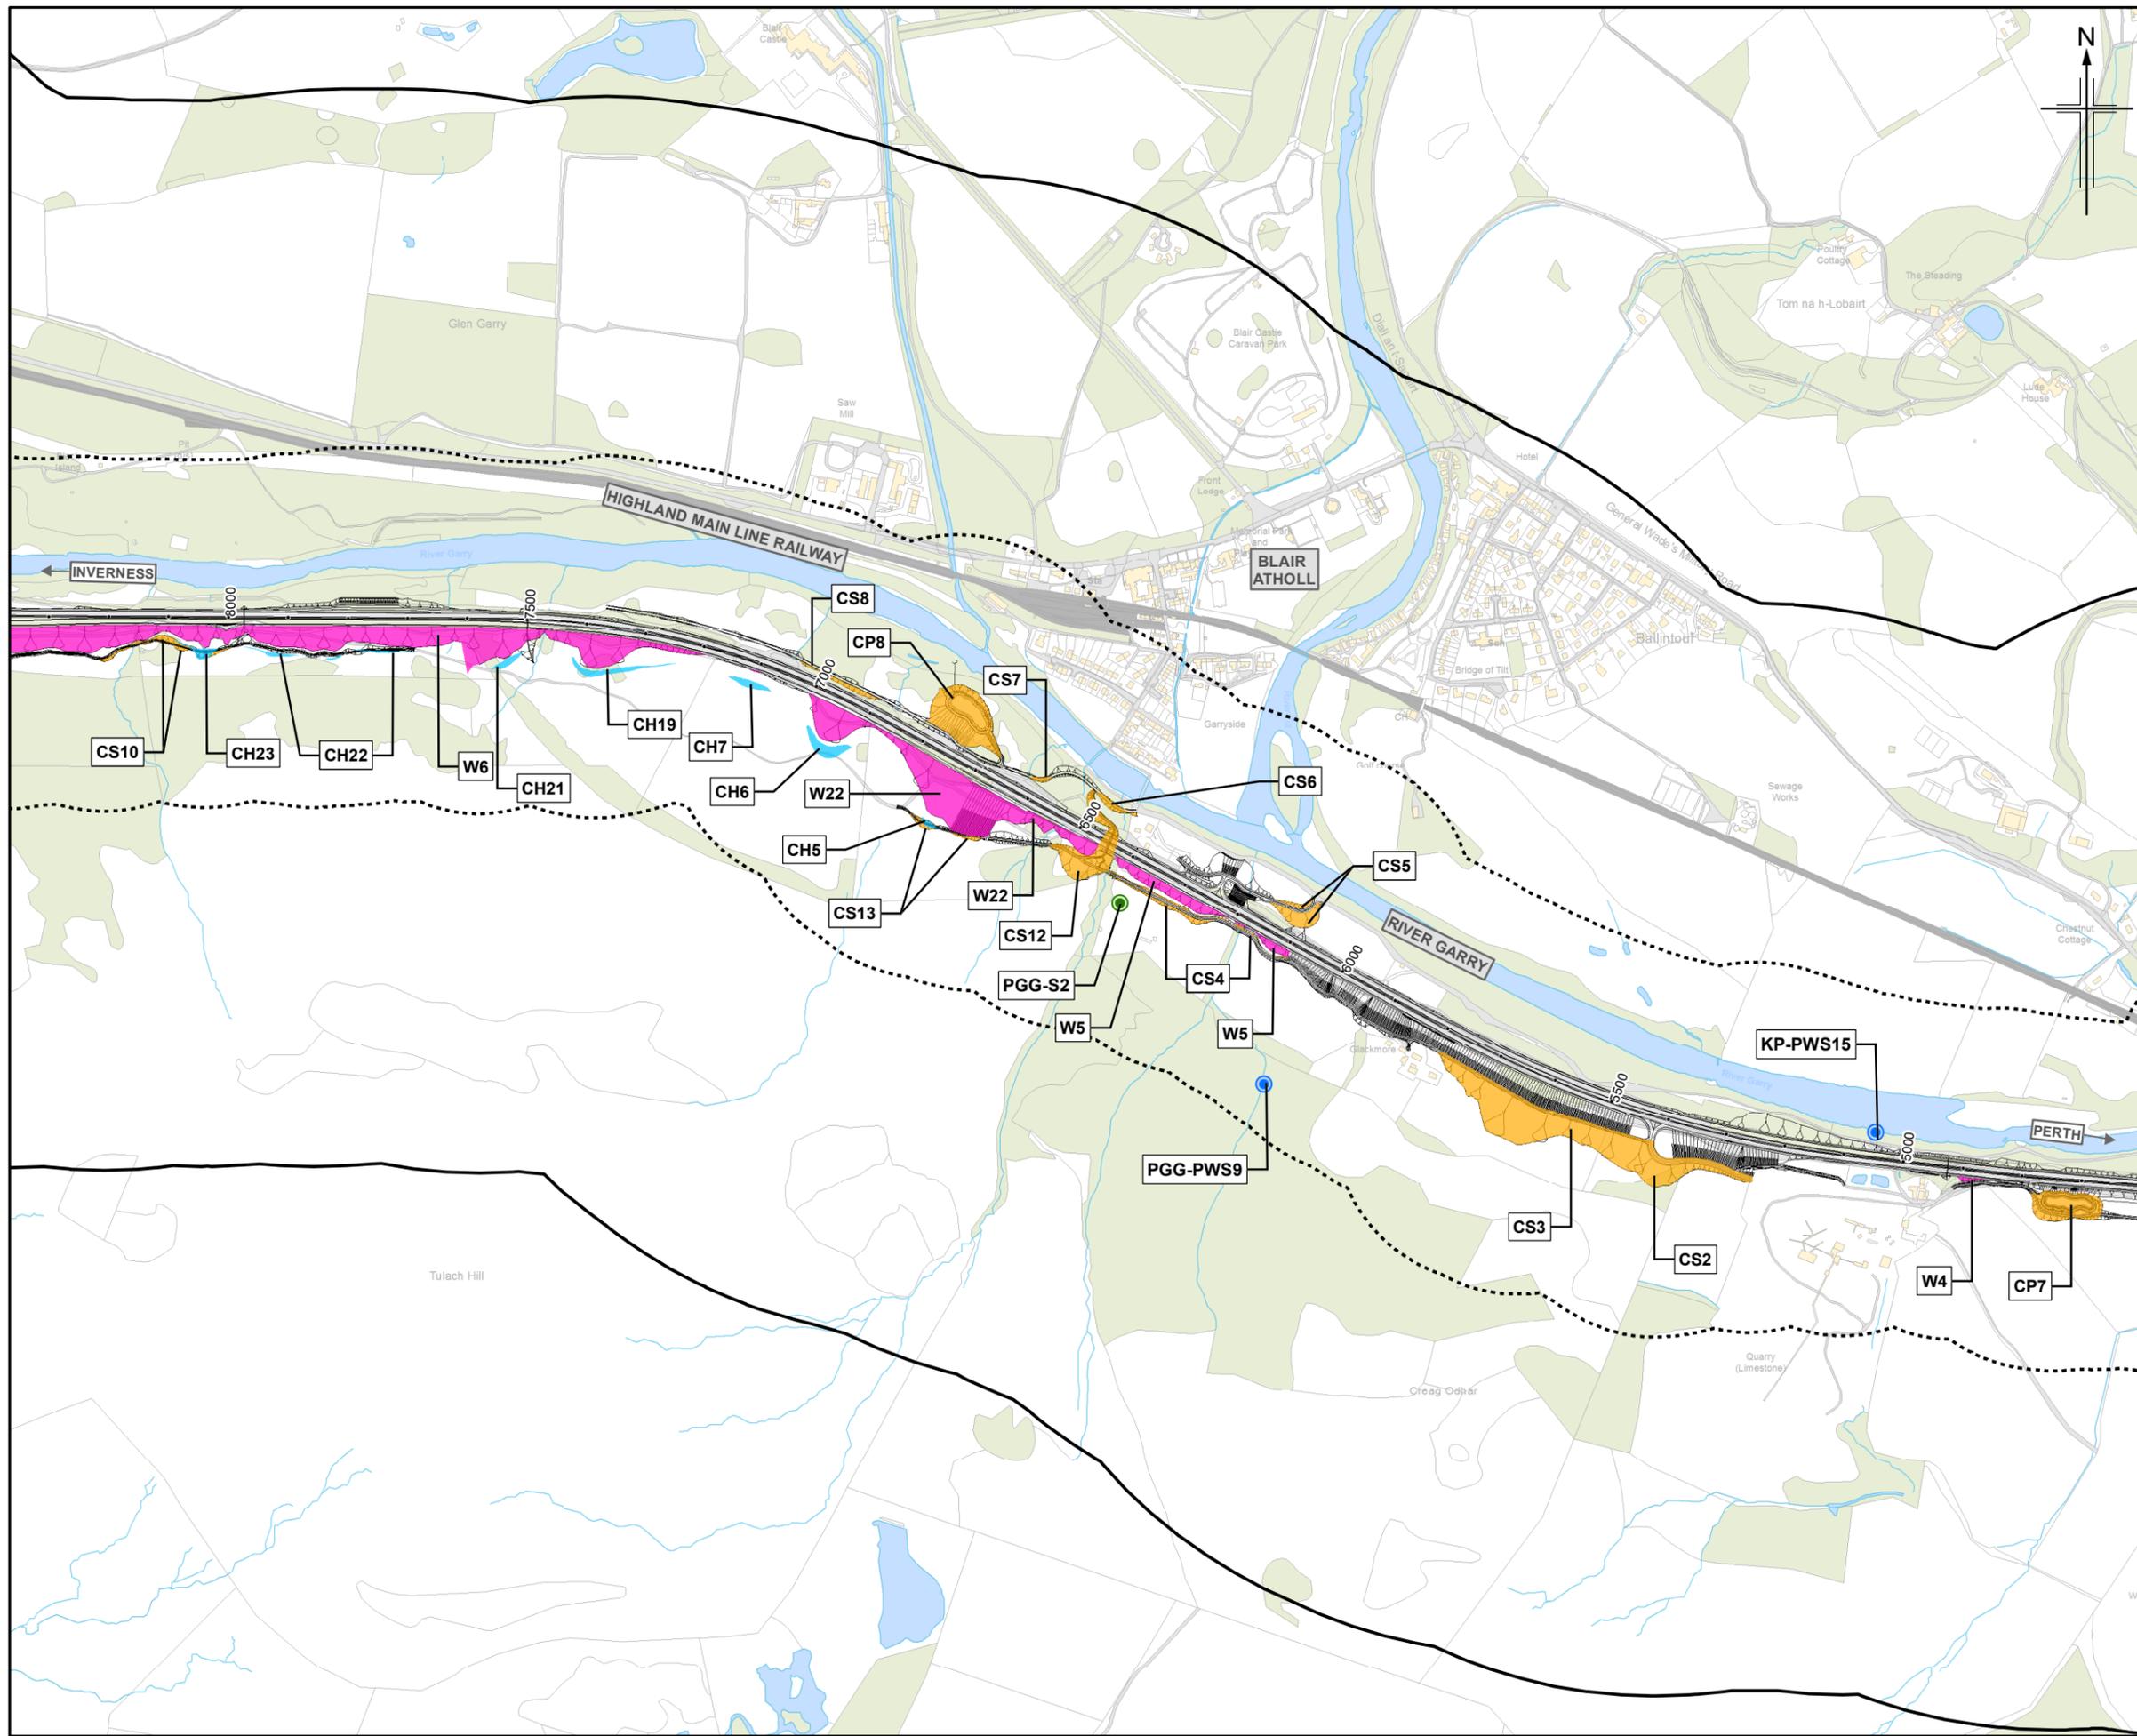

Legend

- Proposed scheme (DMRB Stage 3 Design)
- SuDS
- Cutting - Scheme and SuDS
- Cutting - Haulage
- Widening
- 250m Study area
- 850m Study area
- Private Water Supply (PWS)
 - PWS: Groundwater source
 - PWS: Surface water source
 - PWS: Unknown type of source
 - PWS: Storage/holding tank
- Connections
- Sites of Special Scientific Interest
- Geological Conservation Review (GCR) site
- Localised peat deposits from GI
- Localised peat deposits from GWDTE survey
- SNH Carbon and Peatland Map 2016
 - Class 1
 - Class 2
 - Class 3
 - Class 4
 - Class 5

0	NOV 2017	ES Publication	JCr	RT	VSM	AJG
Rev.	Rev. Date	Purpose of revision	Orig/Dwn	Checkd	Rev'd	Apprv'd



JACOBS
95 Bothwell Street, Glasgow, G2 7HX, UK.
Tel: +44(0)141 243 8000
www.jacobs.com

Client
TRANSPORT SCOTLAND
COBHIDHAIL ALBA

Project
A9 DUALLING
PERTH TO INVERNESS
Killiecrankie to Glen Garry

Drawing title
**Environmental Statement
Private Water Supplies
and Geological Constraints**
Sheet 3 of 8

Drawing Status	FINAL
Scale	1:10,500 @ A3 DO NOT SCALE
JACOBS No.	B2140005
BIM No.	
Drawing number	Figure 10.1c
Rev	0

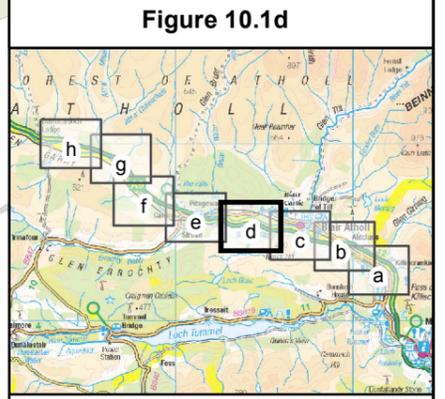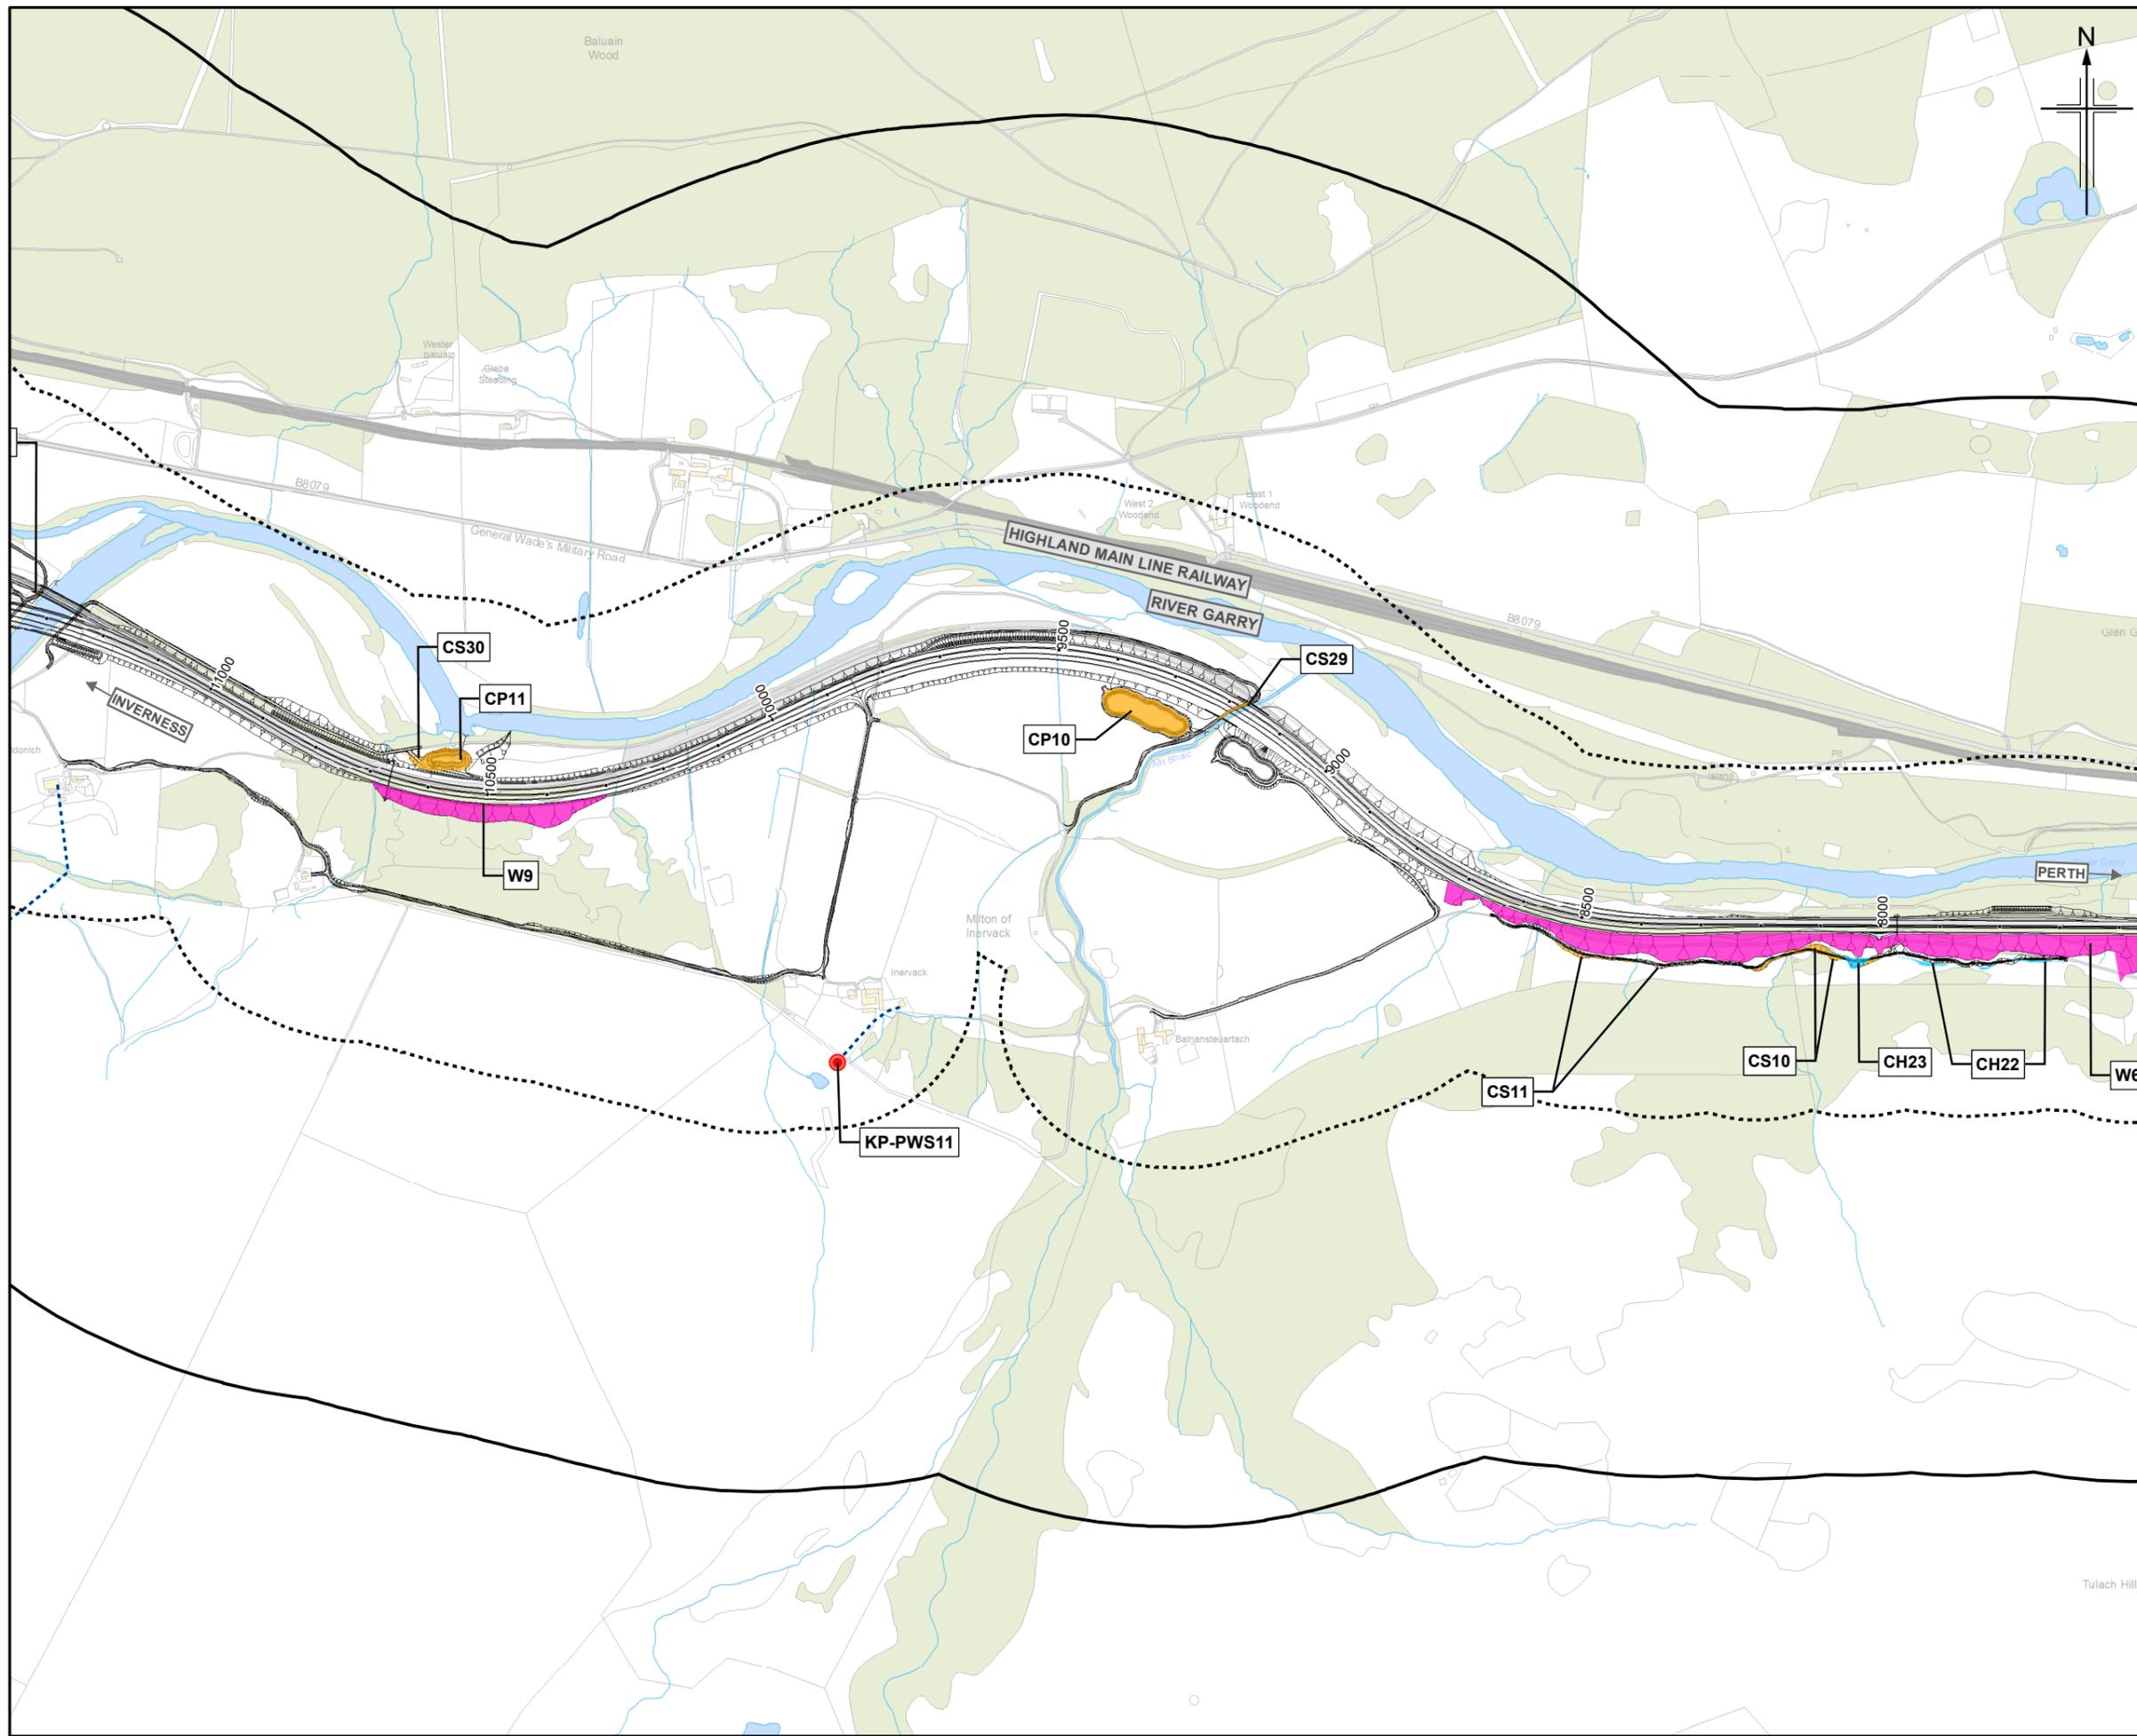

Legend

- Proposed scheme (DMRB Stage 3 Design)
- SuDS
- Cutting - Scheme and SuDS
- Cutting - Haulage
- Widening
- 250m Study area
- 850m Study area
- Private Water Supply (PWS)
 - PWS: Groundwater source
 - PWS: Surface water source
 - PWS: Unknown type of source
 - PWS: Storage/holding tank
- Connections
- Sites of Special Scientific Interest
- Geological Conservation Review (GCR) site
- Localised peat deposits from GI
- Localised peat deposits from GWDTE survey
- SNH Carbon and Peatland Map 2016
 - Class 1
 - Class 2
 - Class 3
 - Class 4
 - Class 5

0	NOV 2017	ES Publication	JCr	RT	VSM	AJG
Rev.	Rev. Date	Purpose of revision	Orig/Dwn	Check/Rev'd	Apprv'd	

JACOBS
 95 Bothwell Street, Glasgow, G2 7HX, UK.
 Tel: +44(0)141 243 8000
 www.jacobs.com

Client

 TRANSPORT SCOTLAND
 COBHIDHAIL ALBA


Project

A9 DUALLING
 PERTH TO INVERNESS
 Killiecrankie to Glen Garry

Drawing title
**Environmental Statement
 Private Water Supplies
 and Geological Constraints**
 Sheet 4 of 8

Drawing Status: FINAL
 Scale: 1:10,500 @ A3 DO NOT SCALE
 Jacobs No.: B2140005
 BIM No.:
 Drawing number: **Figure 10.1d** Rev 0

Figure 10.1e

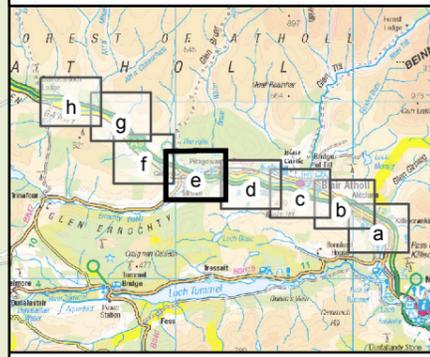

Legend

- Proposed scheme (DMRB Stage 3 Design)
- SuDS
- Cutting - Scheme and SuDS
- Cutting - Haulage
- Widening
- 250m Study area
- 850m Study area

Private Water Supply (PWS)


- PWS: Groundwater source
- PWS: Surface water source
- PWS: Unknown type of source
- PWS: Storage/holding tank
- Connections

Other Features

- Sites of Special Scientific Interest
- Geological Conservation Review (GCR) site
- Localised peat deposits from GI
- Localised peat deposits from GWDTE survey

SNH Carbon and Peatland Map 2016

- Class 1
- Class 2
- Class 3
- Class 4
- Class 5

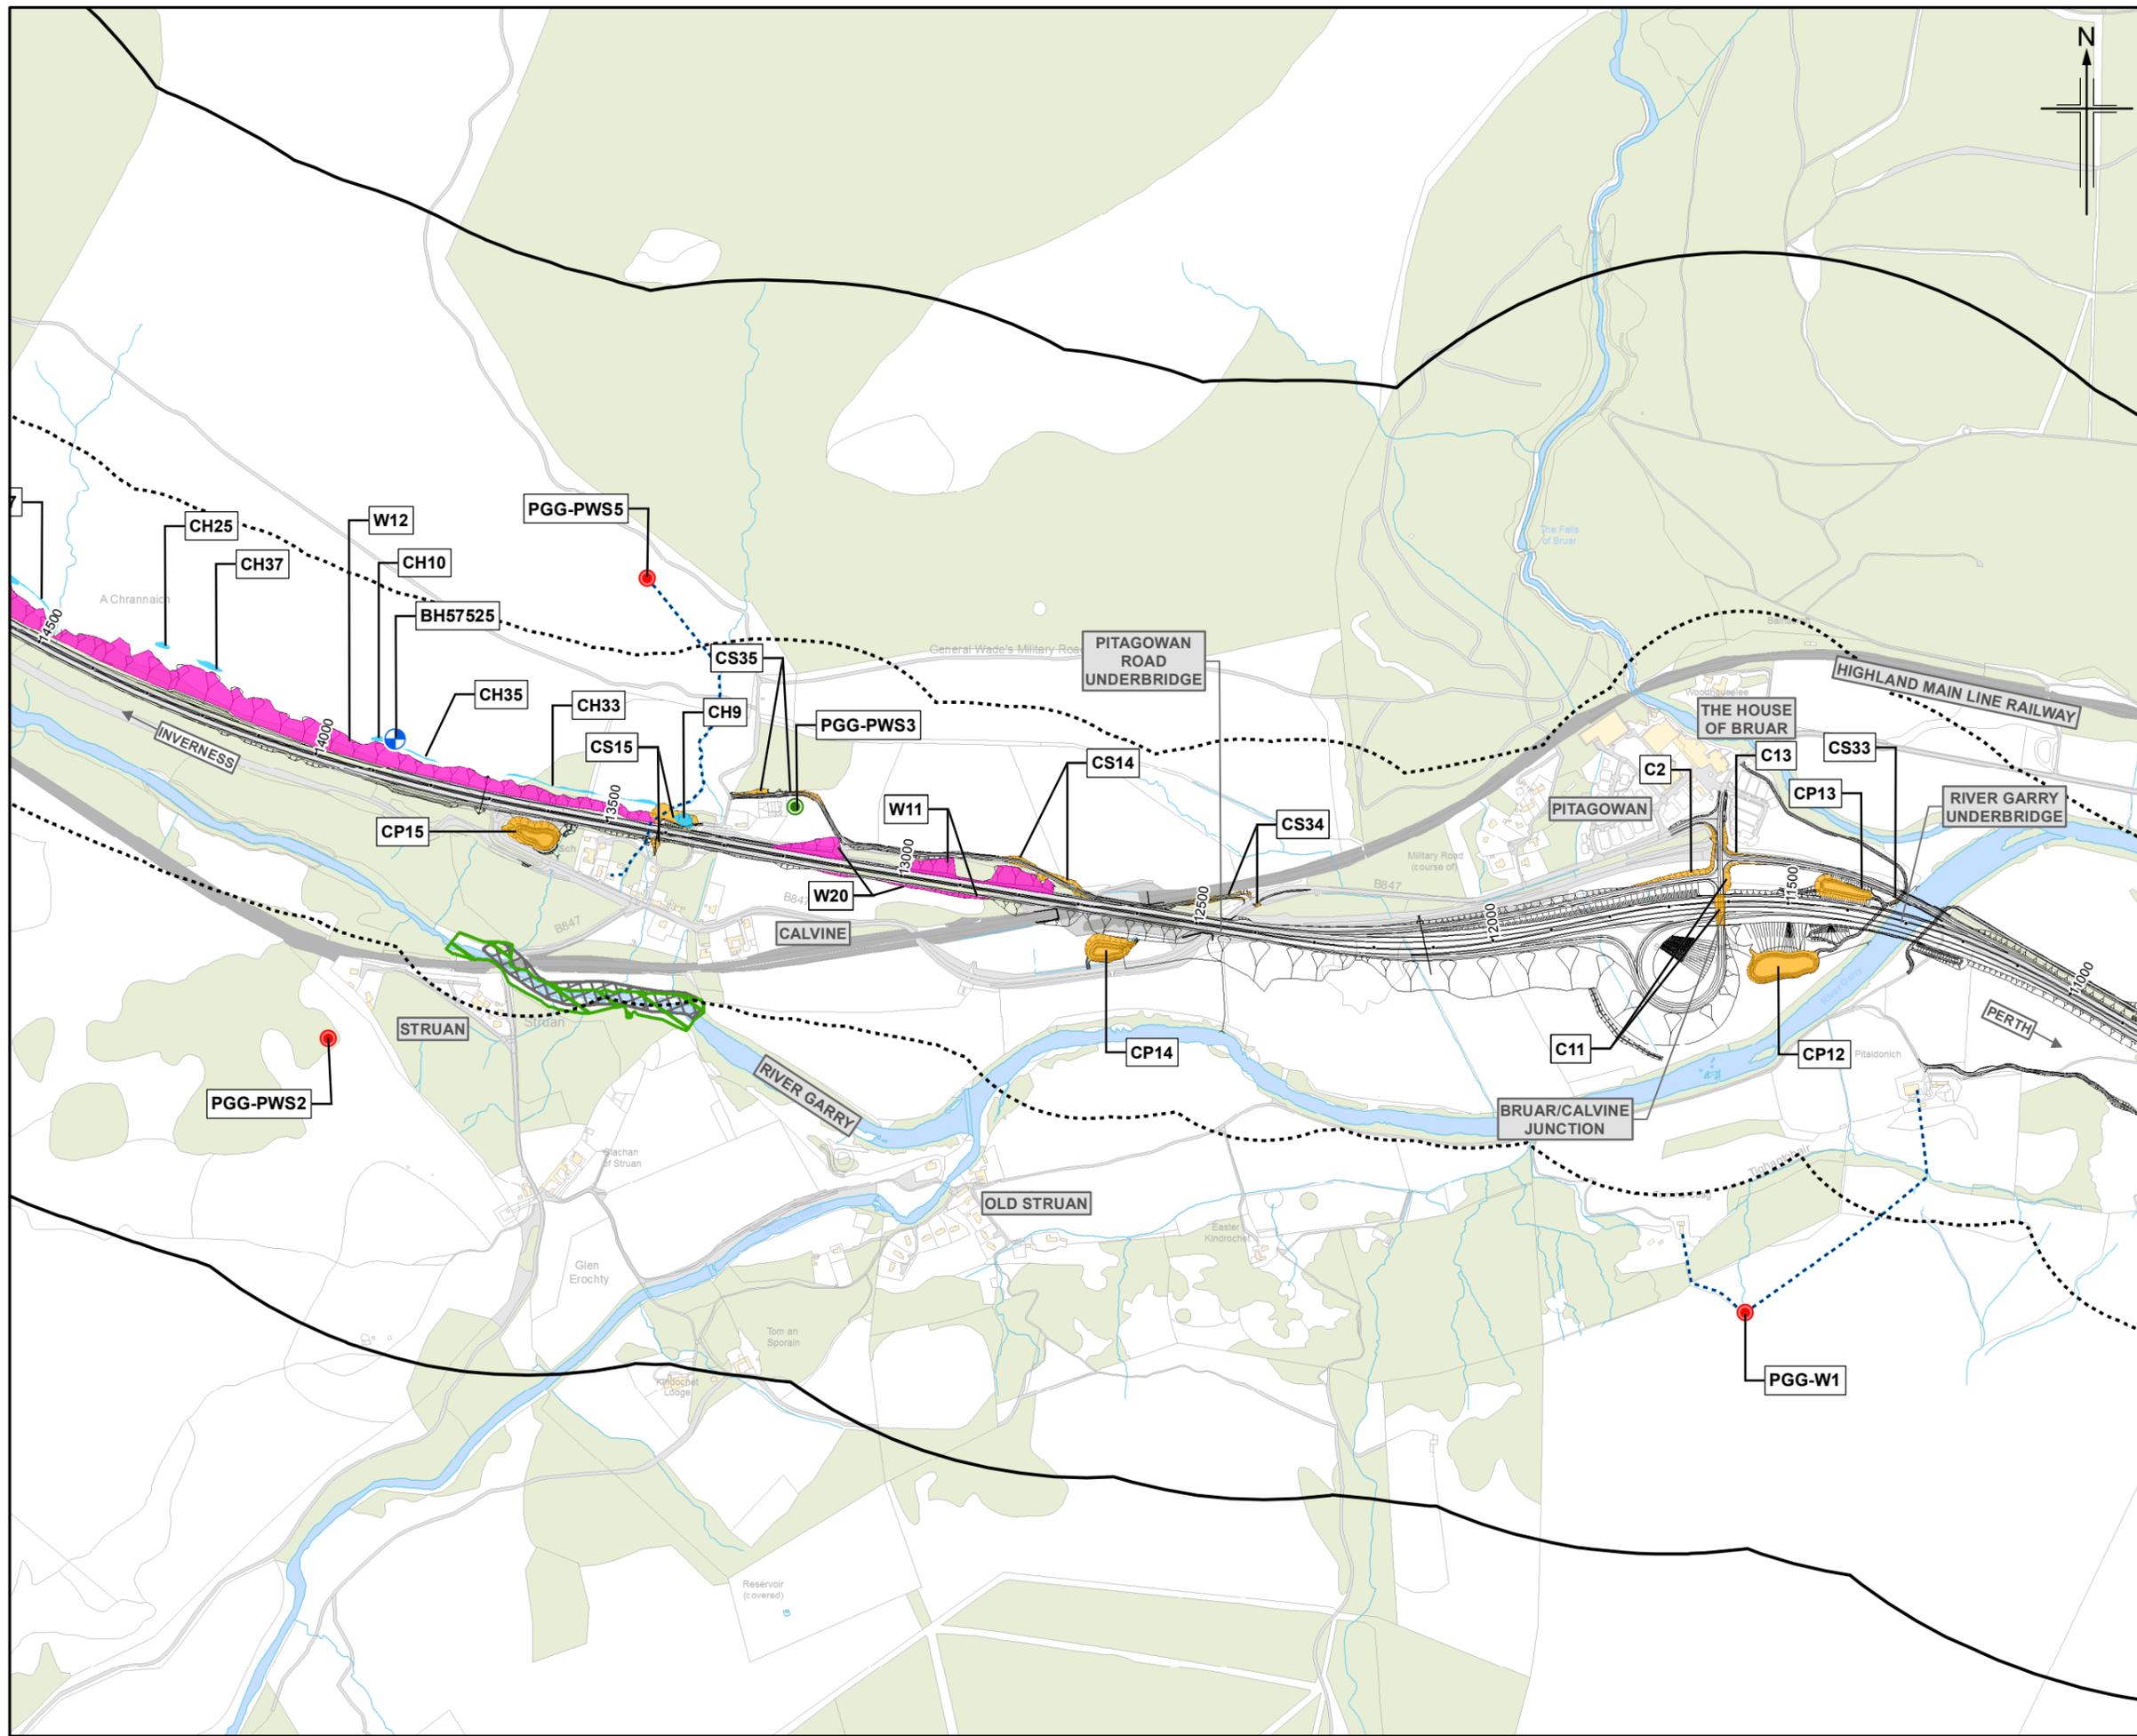

0	NOV 2017	ES Publication	JCr	RT	VSM	AJG
Rev.	Rev. Date	Purpose of revision	Orig/Dwn	Checkd	Rev'd	Apprv'd

JACOBS
95 Bothwell Street, Glasgow, G2 7HX, UK.
Tel: +44(0)141 243 8000
www.jacobs.com




Client
TRANSPORT SCOTLAND
COPHIDHAIL ALBA

Project
A9 DUALLING
PERTH TO INVERNESS
Killiecrankie to Glen Garry

Drawing title
**Environmental Statement
Private Water Supplies
and Geological Constraints**
Sheet 5 of 8

Drawing Status: FINAL
Scale: 1:10,500 @ A3 DO NOT SCALE
Jacobs No.: B2140005
BIM No.:
Drawing number: **Figure 10.1e** Rev 0

Figure 10.1f

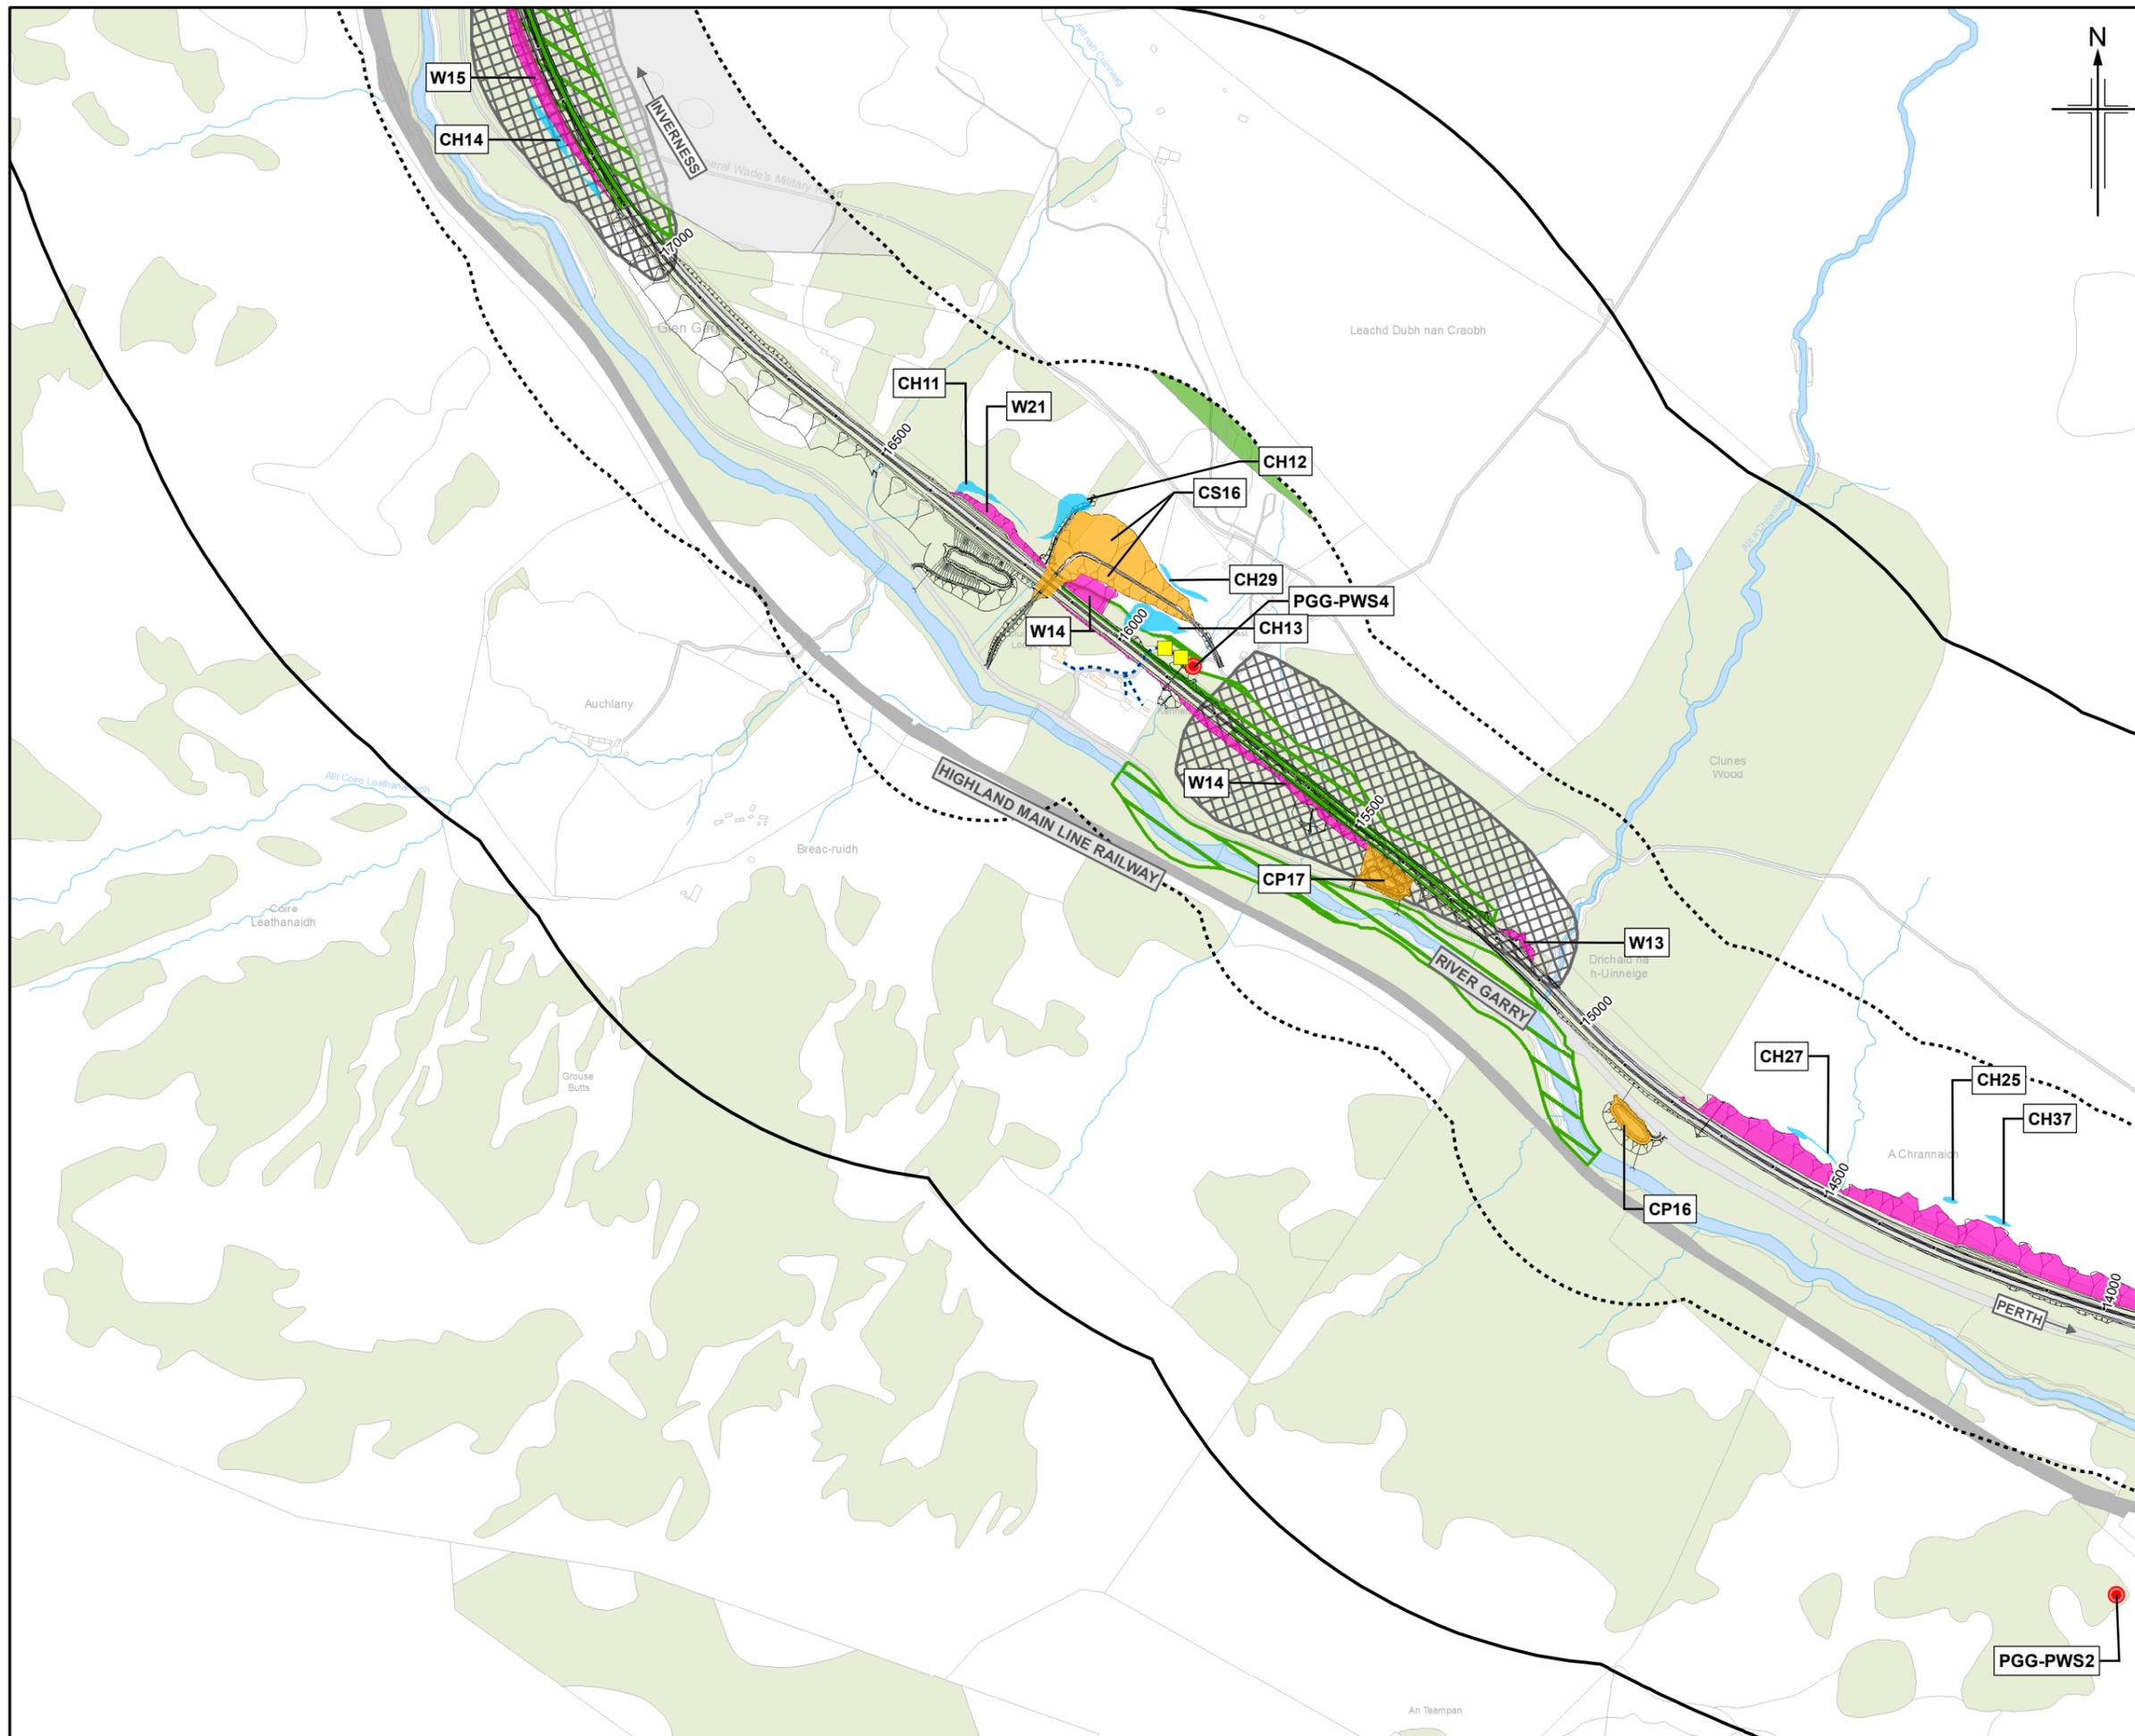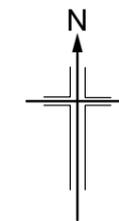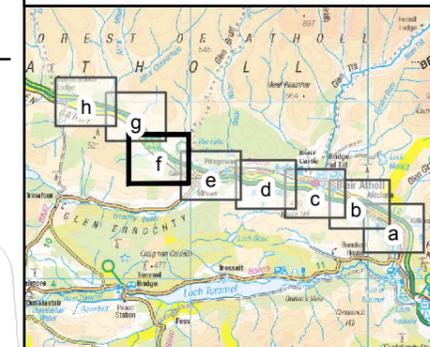

Legend

- Proposed scheme (DMRB Stage 3 Design)
- SuDS
- Cutting - Scheme and SuDS
- Cutting - Haulage
- Widening
- 250m Study area
- 850m Study area
- Private Water Supply (PWS)
 - PWS: Groundwater source
 - PWS: Surface water source
 - PWS: Unknown type of source
 - PWS: Storage/holding tank
 - Connections
- Sites of Special Scientific Interest
- Geological Conservation Review (GCR) site
- Localised peat deposits from GI
- Localised peat deposits from GWDTE survey
- SNH Carbon and Peatland Map 2016
 - Class 1
 - Class 2
 - Class 3
 - Class 4
 - Class 5

0	NOV 2017	ES Publication	JCr	RT	VSM	AJG
Rev.	Rev. Date	Purpose of revision	Orig/Dwn	Checkd	Rev'd	Apprv'd




JACOBS
95 Bothwell Street, Glasgow, G2 7HX, UK.
Tel: +44(0)141 243 8000
www.jacobs.com

Client
TRANSPORT SCOTLAND
COBHISHAL ALBA

Project
A9 DUALLING
PERTH TO INVERNESS
Killiecrankie to Glen Garry

Drawing title
**Environmental Statement
Private Water Supplies
and Geological Constraints**
Sheet 6 of 8

Drawing Status	FINAL
Scale	1:10,500 @ A3 DO NOT SCALE
Jacobs No.	B2140005
BIM No.	
Drawing number	Figure 10.1f
Rev	0

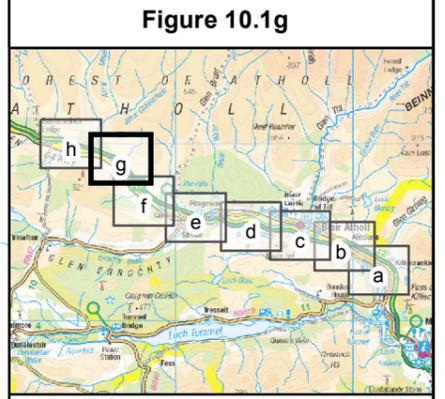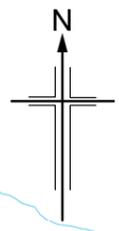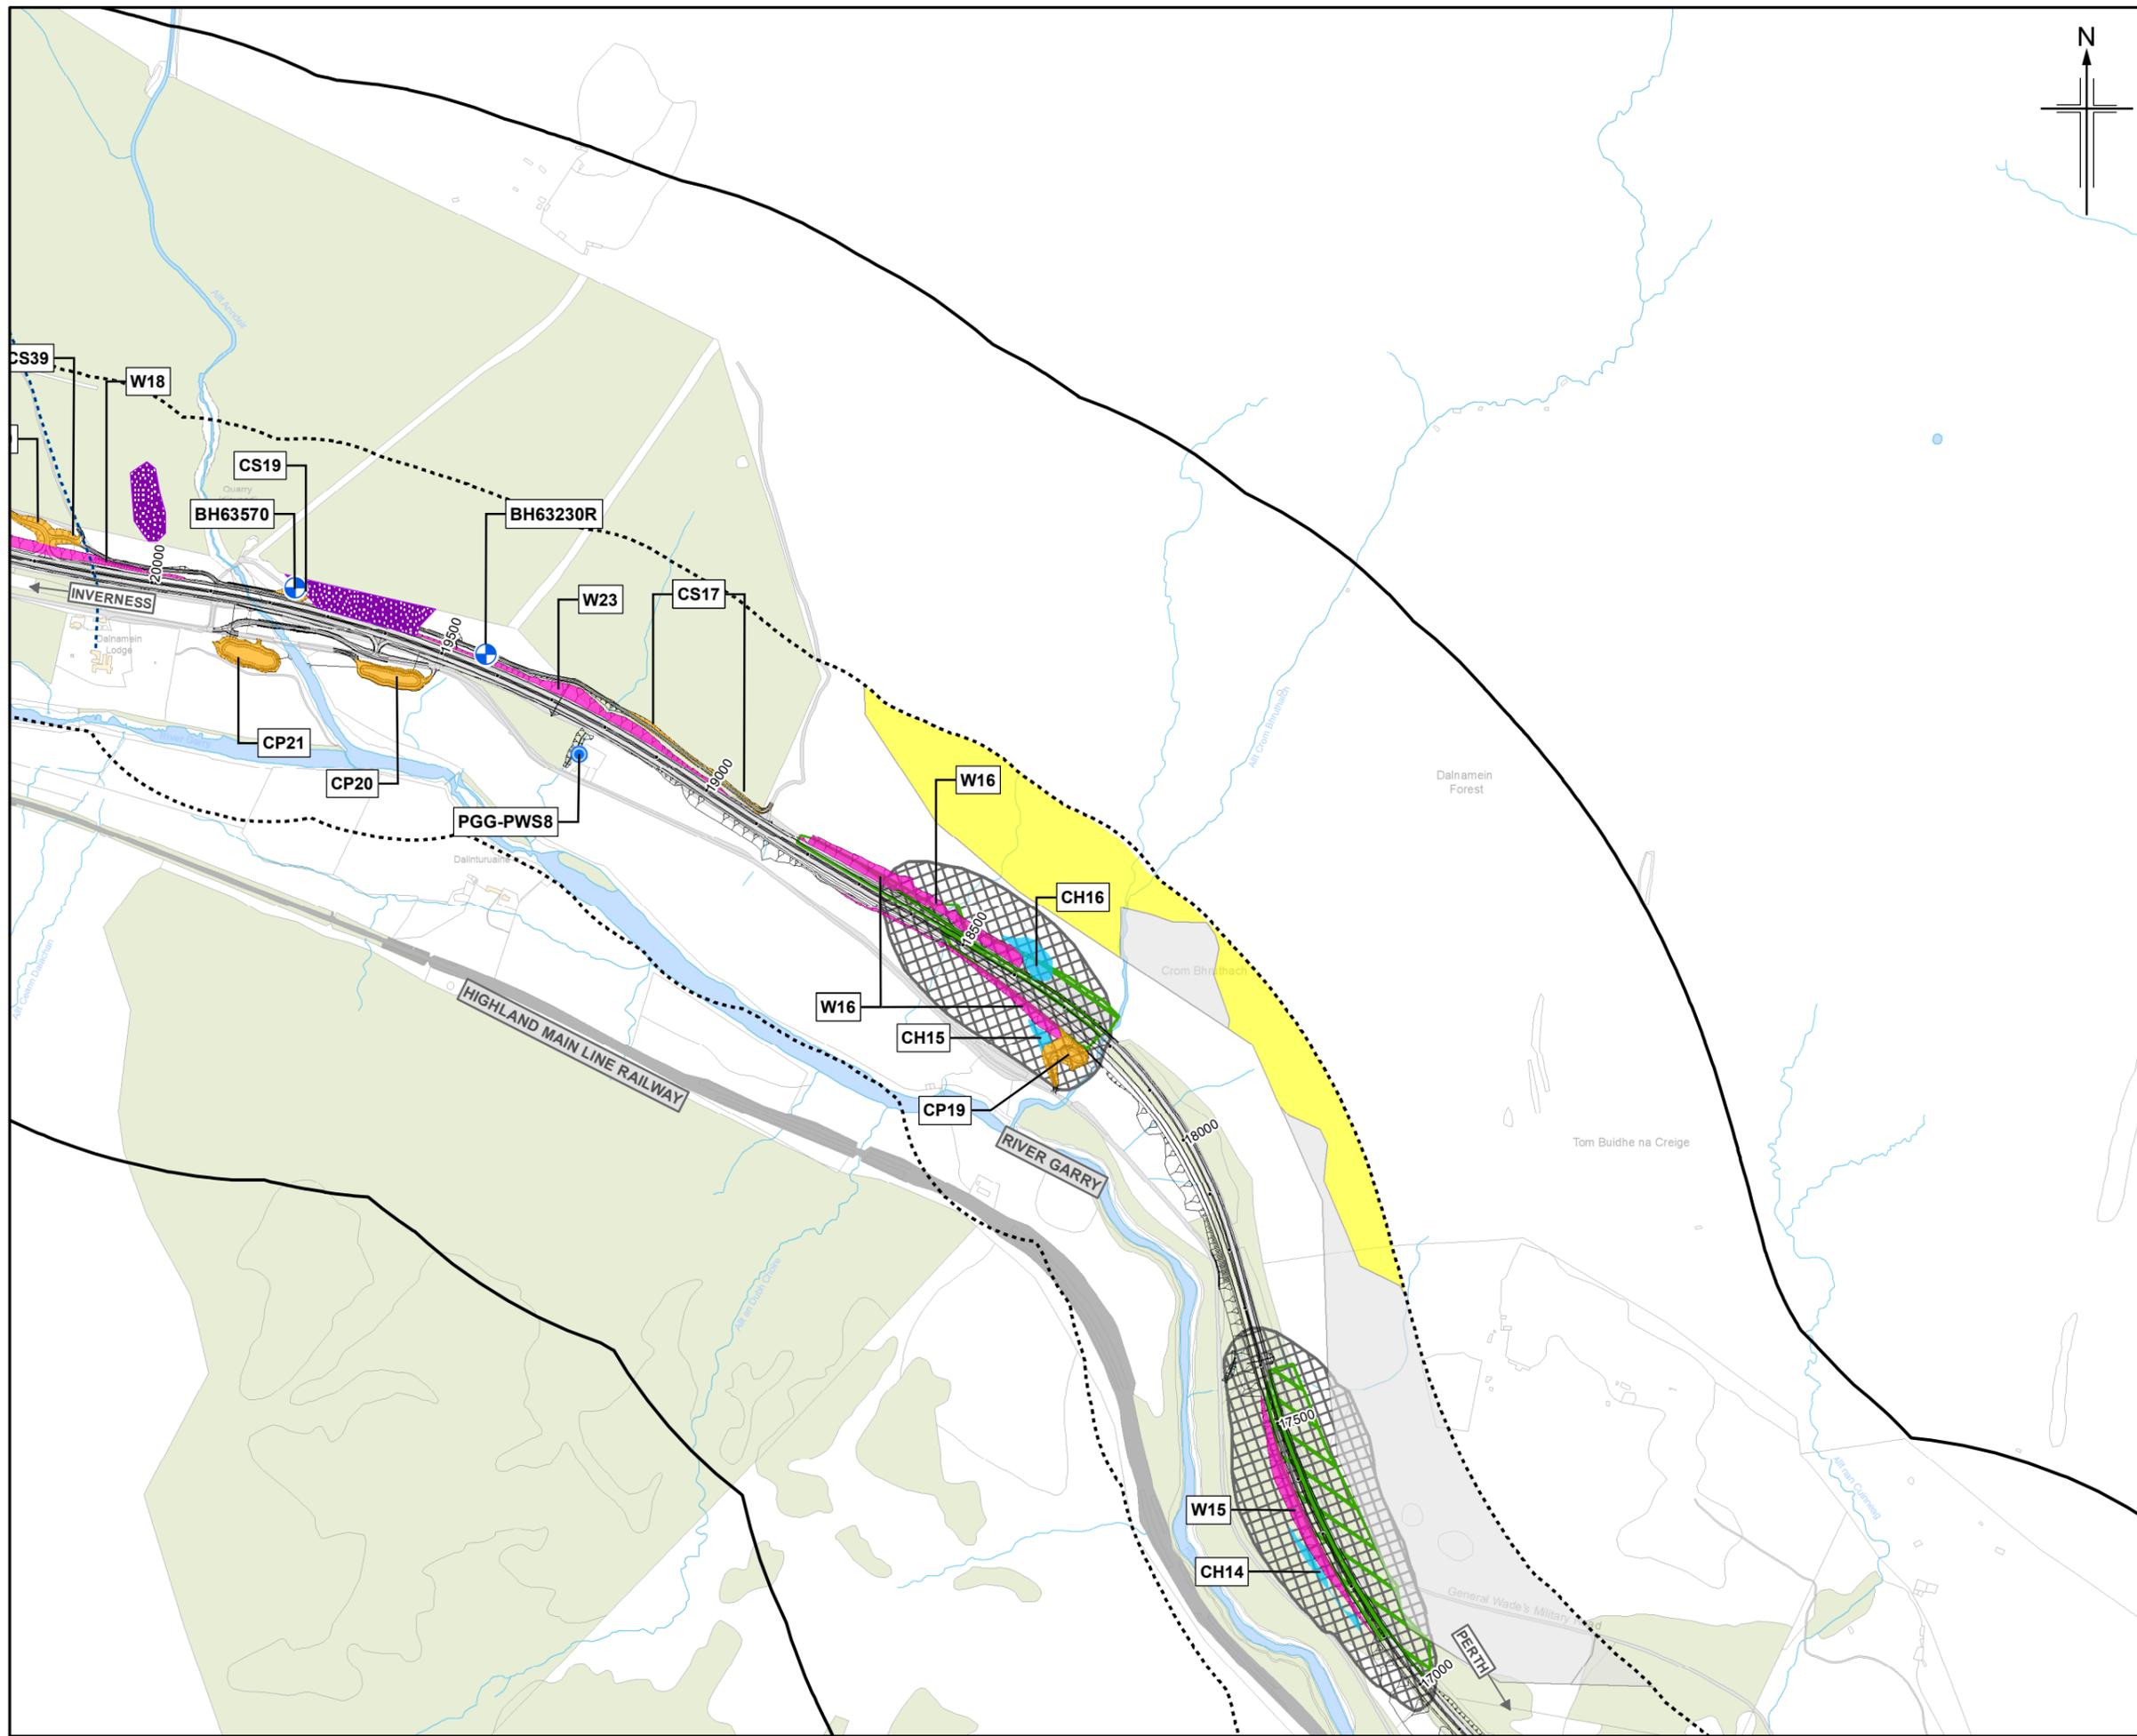

Legend

- Proposed scheme (DMRB Stage 3 Design)
- SuDS
- Cutting - Scheme and SuDS
- Cutting - Haulage
- Widening
- 250m Study area
- 850m Study area
- Private Water Supply (PWS)**
 - PWS: Groundwater source
 - PWS: Surface water source
 - PWS: Unknown type of source
 - PWS: Storage/holding tank
 - Connections
- Sites of Special Scientific Interest
- Geological Conservation Review (GCR) site
- Localised peat deposits from GI
- Localised peat deposits from GWDTE survey
- SNH Carbon and Peatland Map 2016**
 - Class 1
 - Class 2
 - Class 3
 - Class 4
 - Class 5

Rev.	Rev. Date	Purpose of revision	Orig/Dwn	Checkd	Rev'd	Apprv'd
0	NOV 2017	ES Publication	JCr	RT	VSM	AJG

JACOBS
95 Bothwell Street, Glasgow, G2 7HX, UK.
Tel: +44(0)141 243 8000
www.jacobs.com



Client
TRANSPORT SCOTLAND
COFHISHAL ALBA

Project
A9 DUALLING
PERTH TO INVERNESS
Killiecrankie to Glen Garry

Drawing title
**Environmental Statement
Private Water Supplies
and Geological Constraints**
Sheet 7 of 8

Drawing Status	FINAL
Scale	1:10,500 @ A3 DO NOT SCALE
Jacobs No.	B2140005
BIM No.	
Drawing number	Figure 10.1g
Rev	0

Figure 10.1h

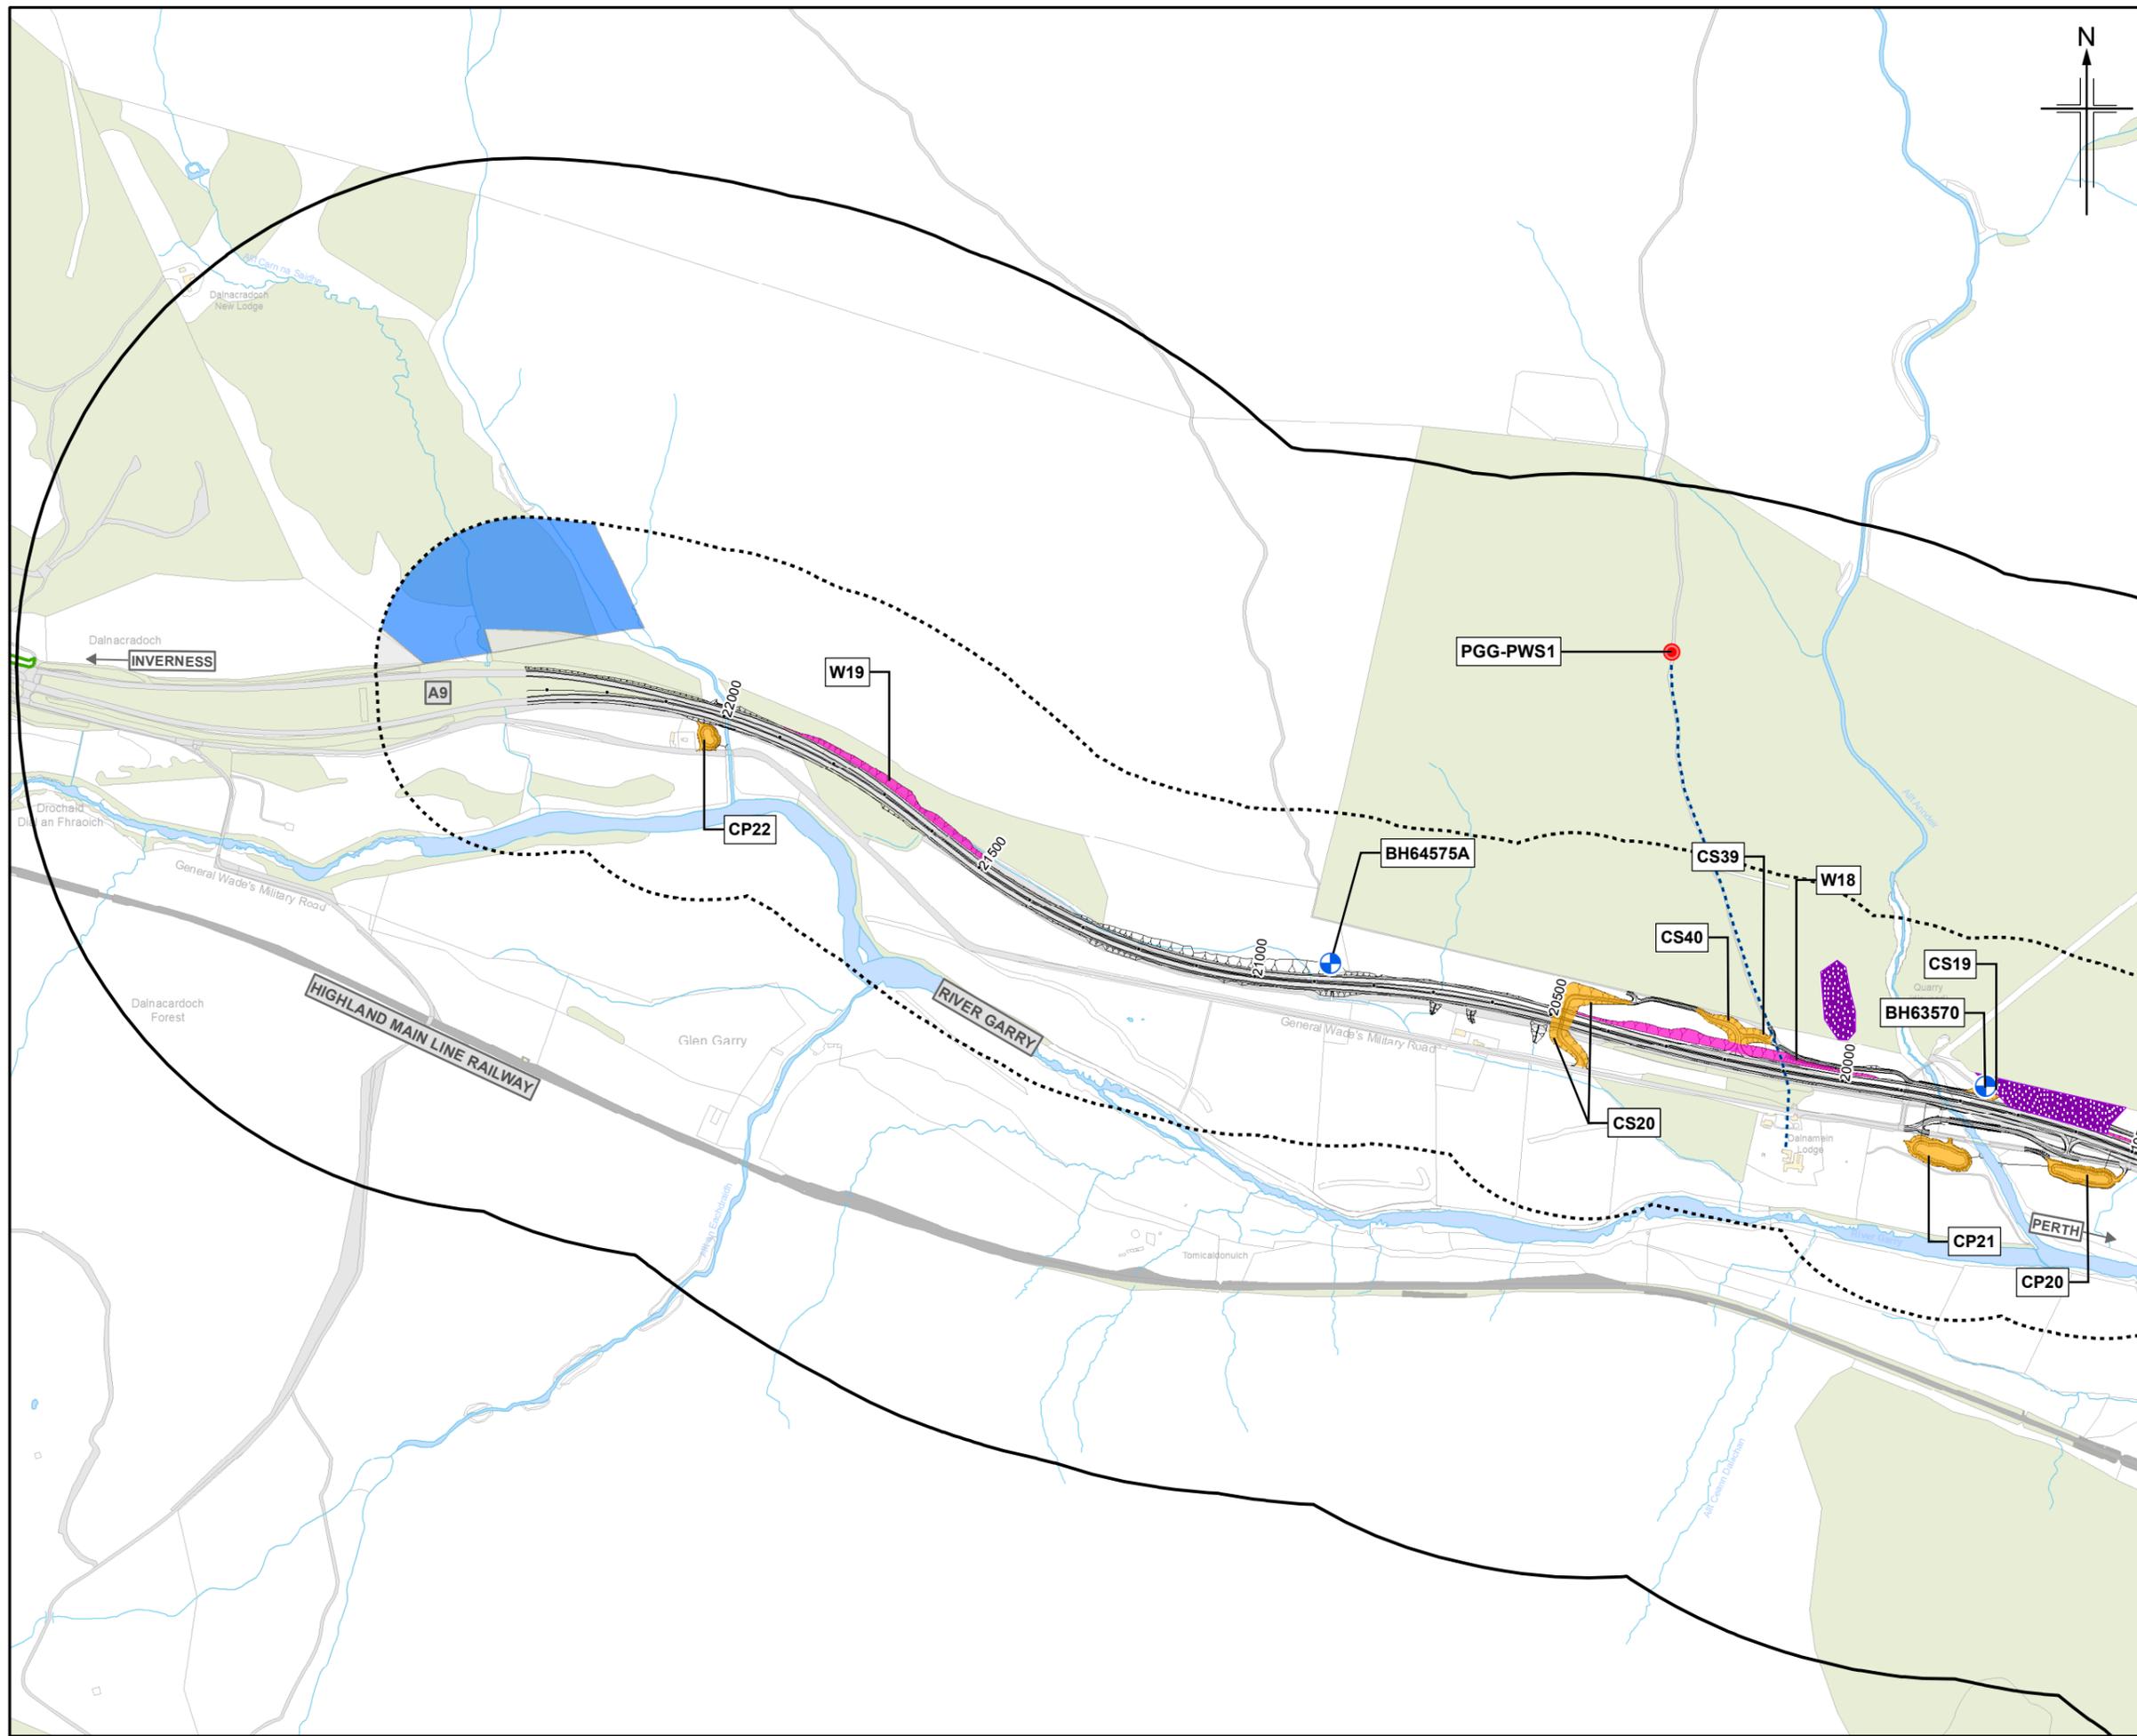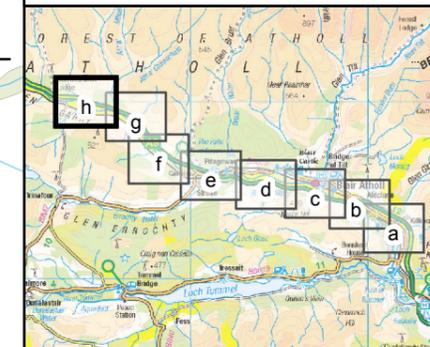

0	NOV 2017	ES Publication	JCr	RT	VSM	AJG
Rev.	Rev. Date	Purpose of revision	Orig/Dwn	Checkd	Rev'd	Apprv'd

JACOBS
95 Bothwell Street, Glasgow, G2 7HX, UK.
Tel: +44(0)141 243 8000
www.jacobs.com

Client
TRANSPORT SCOTLAND
COBHIDHAIL ALBA

Project
A9 DUALLING
PERTH TO INVERNESS
Killiecrankie to Glen Garry

Drawing title
**Environmental Statement
Private Water Supplies
and Geological Constraints**
Sheet 8 of 8

Drawing Status: FINAL
Scale: 1:10,500 @ A3 DO NOT SCALE
Jacobs No.: B2140005
BIM No.:
Drawing number: **Figure 10.1h** Rev 0