

- Legend**
- Proposed scheme (DMRB Stage 3 Design)
  - SuDS
  - Cutting - Scheme and SuDS
  - Cutting - Haulage
  - Widening
  - 250m Study area
  - Potentially contaminated land

Rev.	Rev. Date	Purpose of revision	Orig/Dwn	Check'd	Rev'd	Apprv'd
0	NOV 2017	ES Publication	JCr	RT	VSM	AJG

**JACOBS**  
 95 Bothwell Street, Glasgow, G2 7HX, UK.  
 Tel: +44(0)141 243 8000  
 www.jacobs.com


Client  
  
 TRANSPORT SCOTLAND  
 COMHIDHAL ALBA



Project  
  
**A9**  
 DUALLING  
 PERTH TO INVERNESS  
 Killiecrankie to Glen Garry

Drawing title  
**Environmental Statement  
 Potential Contaminated Land**

Drawing Status	FINAL	Sheet 1 of 8	
Scale	1:10,000 @ A3	DO NOT SCALE	
Jacobs No.	B2140005		
BIM No.			
Drawing number	Figure 10.2a	Rev	0

This drawing is not to be used in whole or part other than for the intended purpose and project as defined on this drawing. Refer to the contract for full terms and conditions.

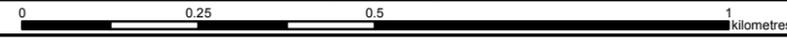

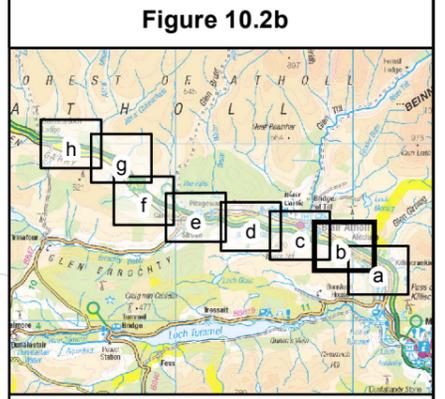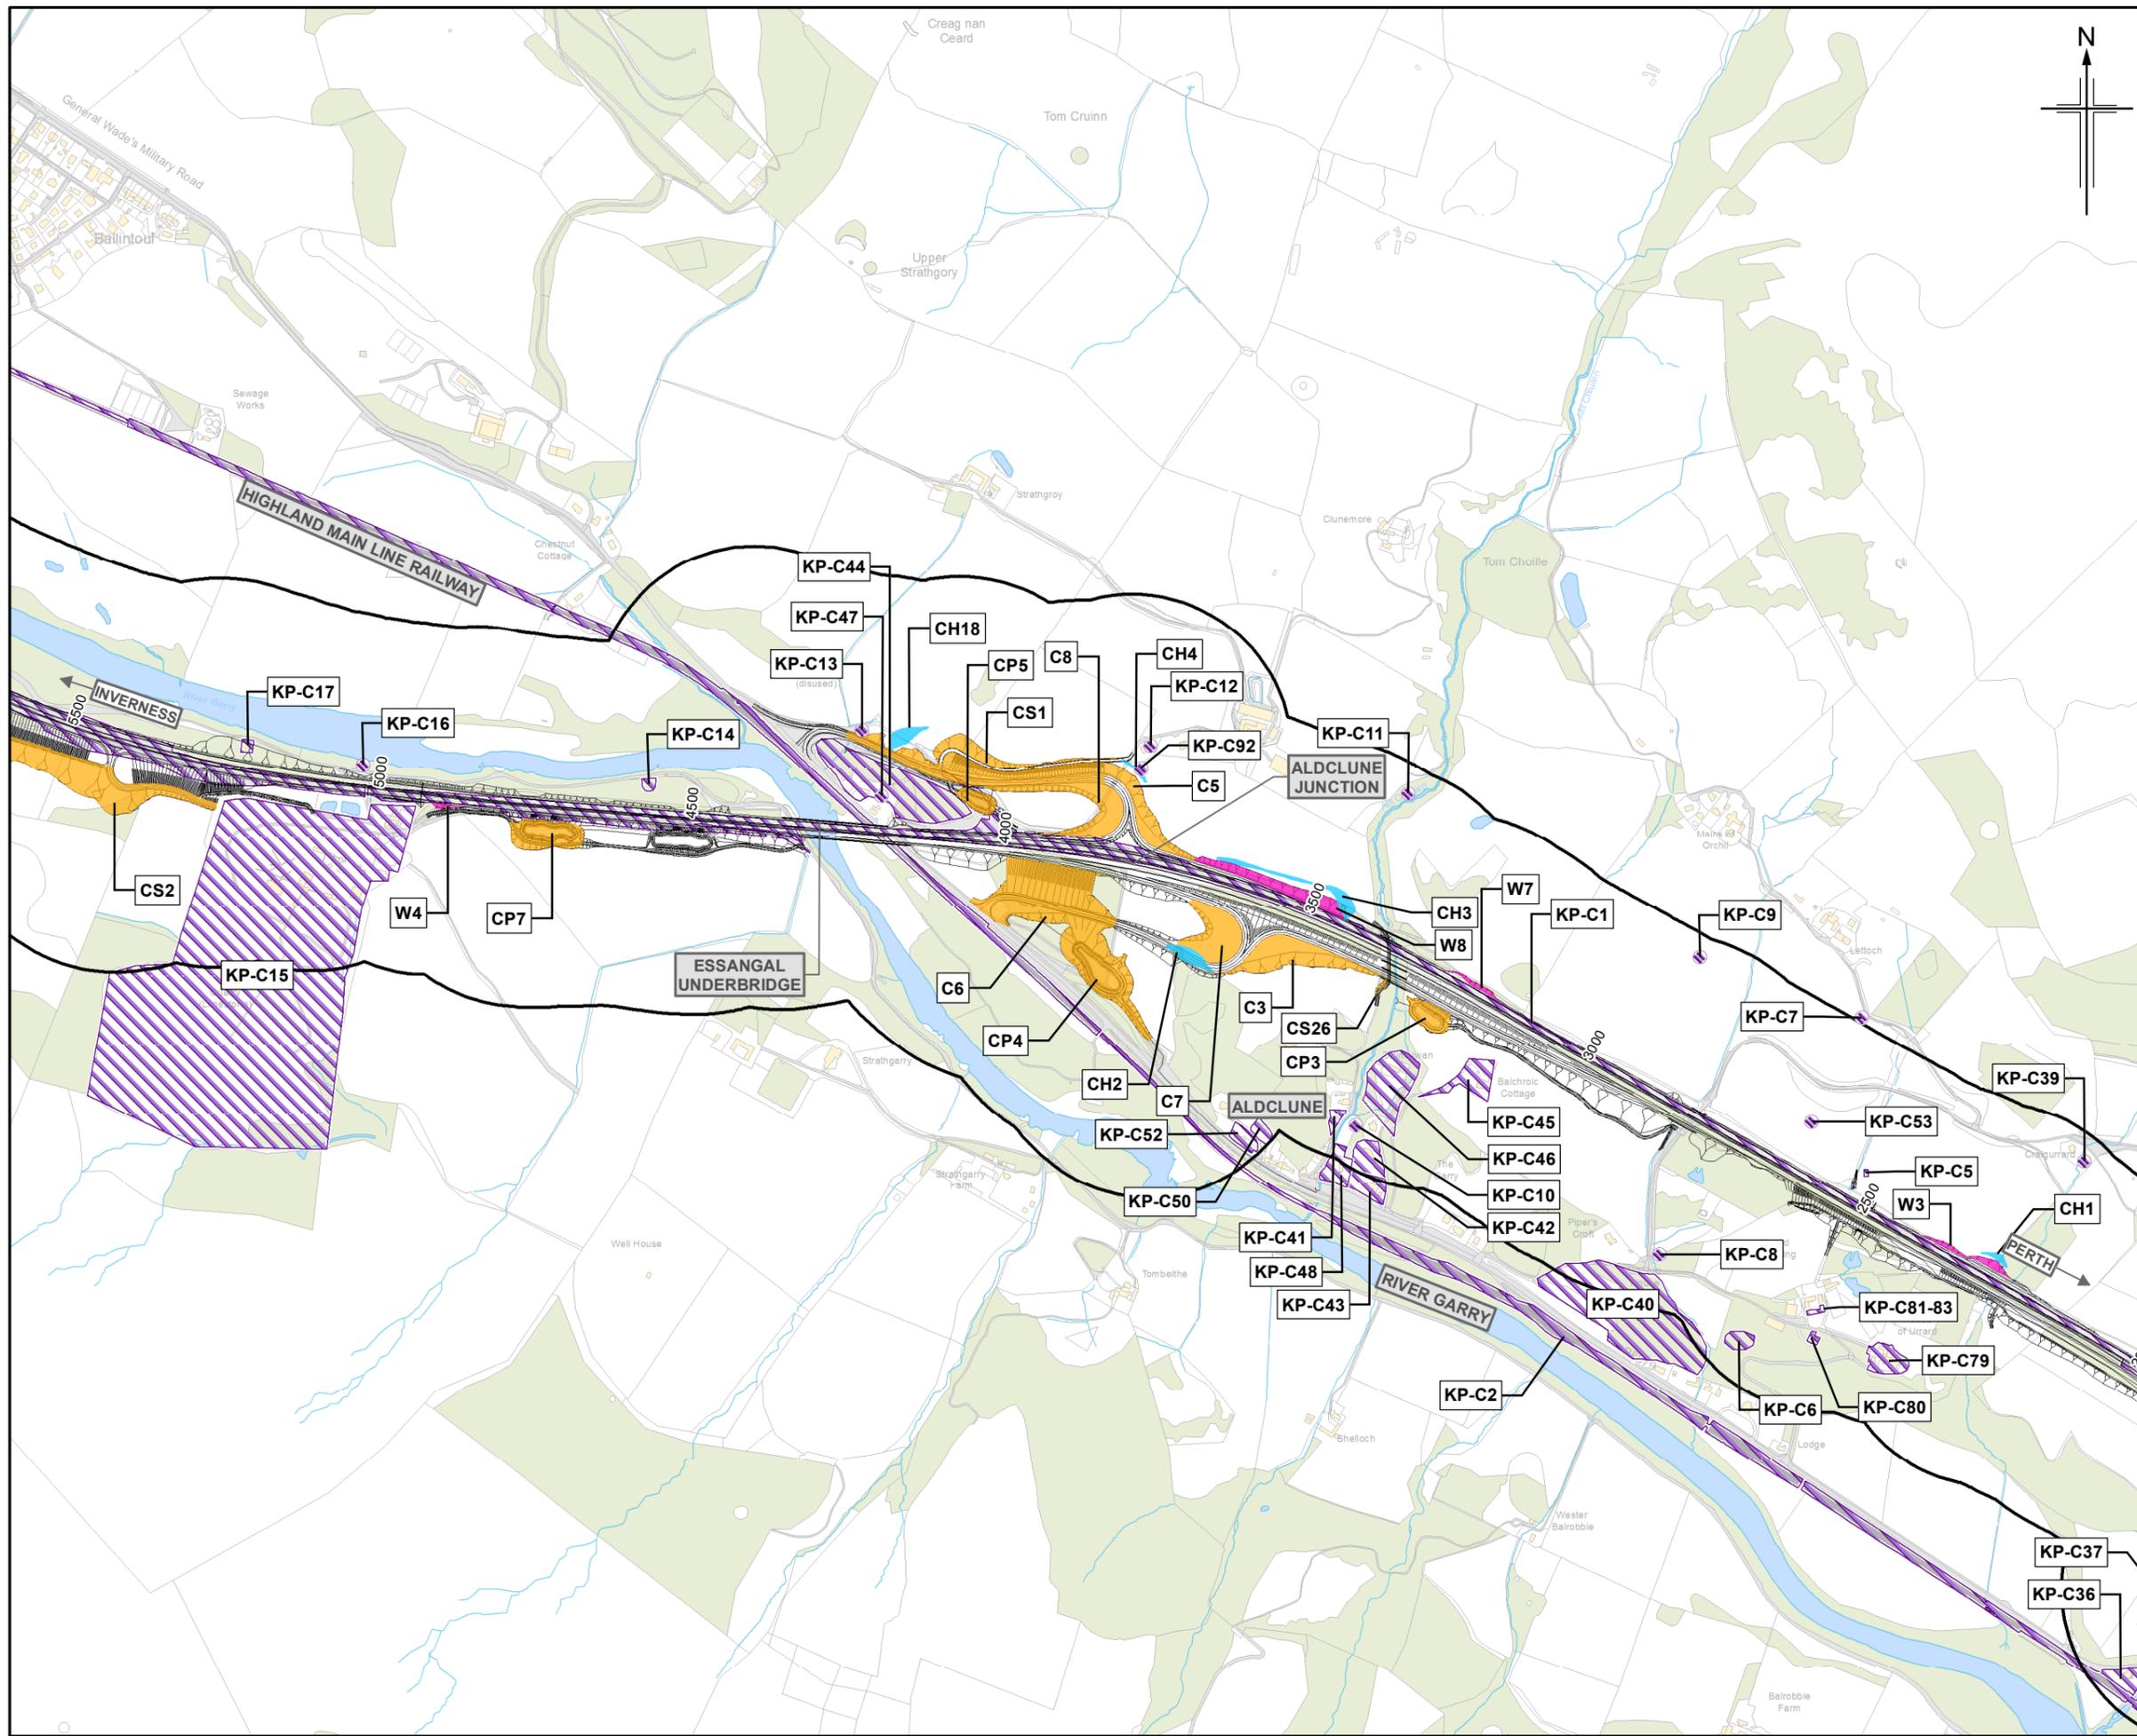

- Legend**
- Proposed scheme (DMRB Stage 3 Design)
  - SuDS
  - Cutting - Scheme and SuDS
  - Cutting - Haulage
  - Widening
  - 250m Study area
  - Potentially contaminated land

0	NOV 2017	ES Publication	JCr	RT	VSM	AJG
Rev.	Rev. Date	Purpose of revision	Orig/Dwn	Checkd	Rev'd	Apprv'd

**JACOBS**  
 95 Bothwell Street, Glasgow, G2 7HX, UK.  
 Tel: +44(0)141 243 8000  
 www.jacobs.com

Client  
  
 TRANSPORT SCOTLAND  
 COIMHIGHAL ALBA

Project  
  
**A9**  
 DUALLING  
 PERTH TO INVERNESS  
 Killiecrankie to Glen Garry

Drawing title  
**Environmental Statement  
 Potential Contaminated Land**

Drawing Status	FINAL	Sheet 2 of 8
Scale	1:10,000 @ A3	DO NOT SCALE
Jacobs No.	B2140005	
BIM No.		
Drawing number	<b>Figure 10.2b</b>	Rev 0

This drawing is not to be used in whole or part other than for the intended purpose and project as defined on this drawing. Refer to the contract for full terms and conditions.



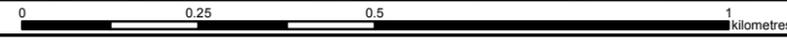


Figure 10.2c

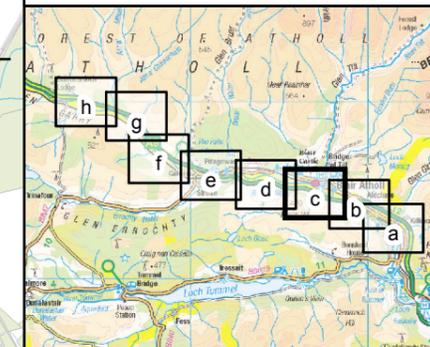

**Legend**

- Proposed scheme (DMRB Stage 3 Design)
- SuDS
- Cutting - Scheme and SuDS
- Cutting - Haulage
- Widening
- 250m Study area
- Potentially contaminated land

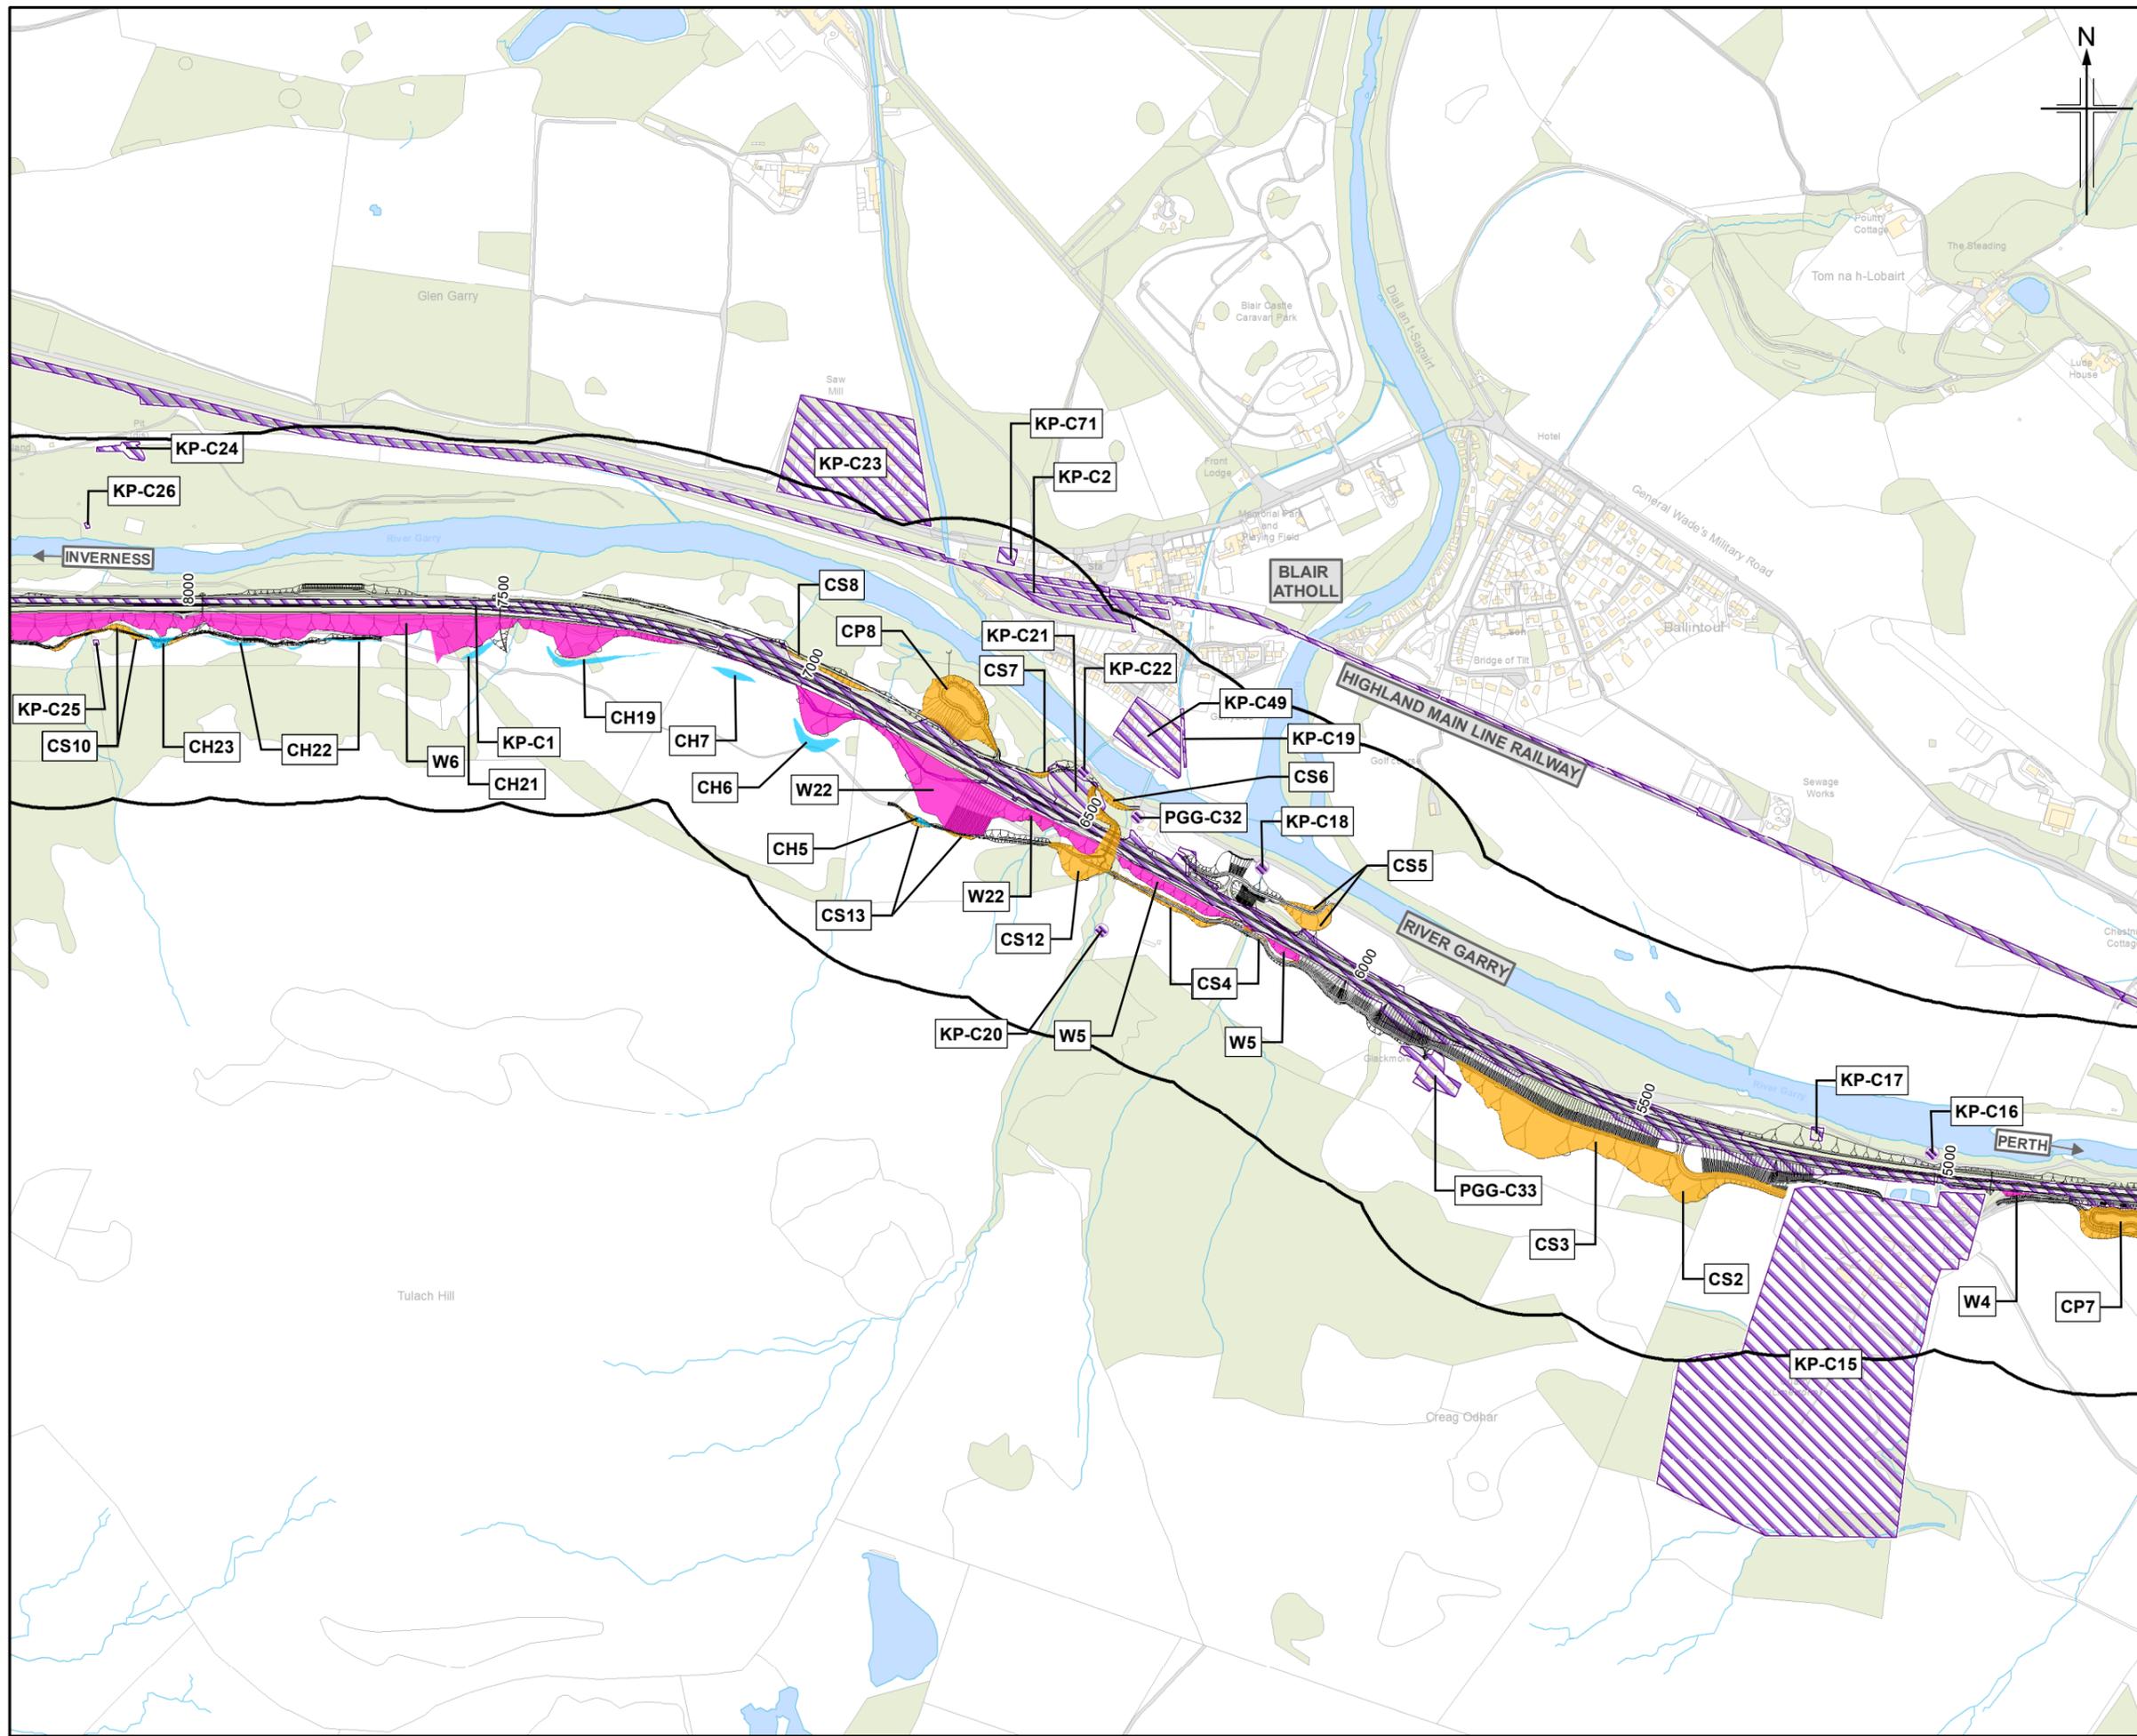

0	NOV 2017	ES Publication	JCr	RT	VSM	AJG
Rev.	Rev. Date	Purpose of revision	Orig/Dwn	Checkd	Rev'd	Apprv'd


**JACOBS**  
95 Bothwell Street, Glasgow, G2 7HX, UK.  
Tel: +44(0)141 243 8000  
www.jacobs.com



Client  
**TRANSPORT SCOTLAND**  
CORRIDOR ALBA

Project  
**A9 DUALLING**  
PERTH TO INVERNESS  
Killiecrankie to Glen Garry

Drawing title  
**Environmental Statement  
Potential Contaminated Land**

Drawing Status	FINAL	Sheet 3 of 8	
Scale	1:10,000 @ A3	DO NOT SCALE	
Jacobs No.	B2140005		
BIM No.			
Drawing number	Figure 10.2c	Rev	0

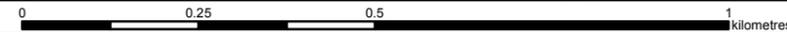

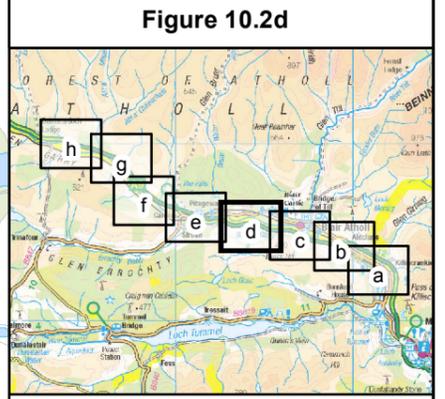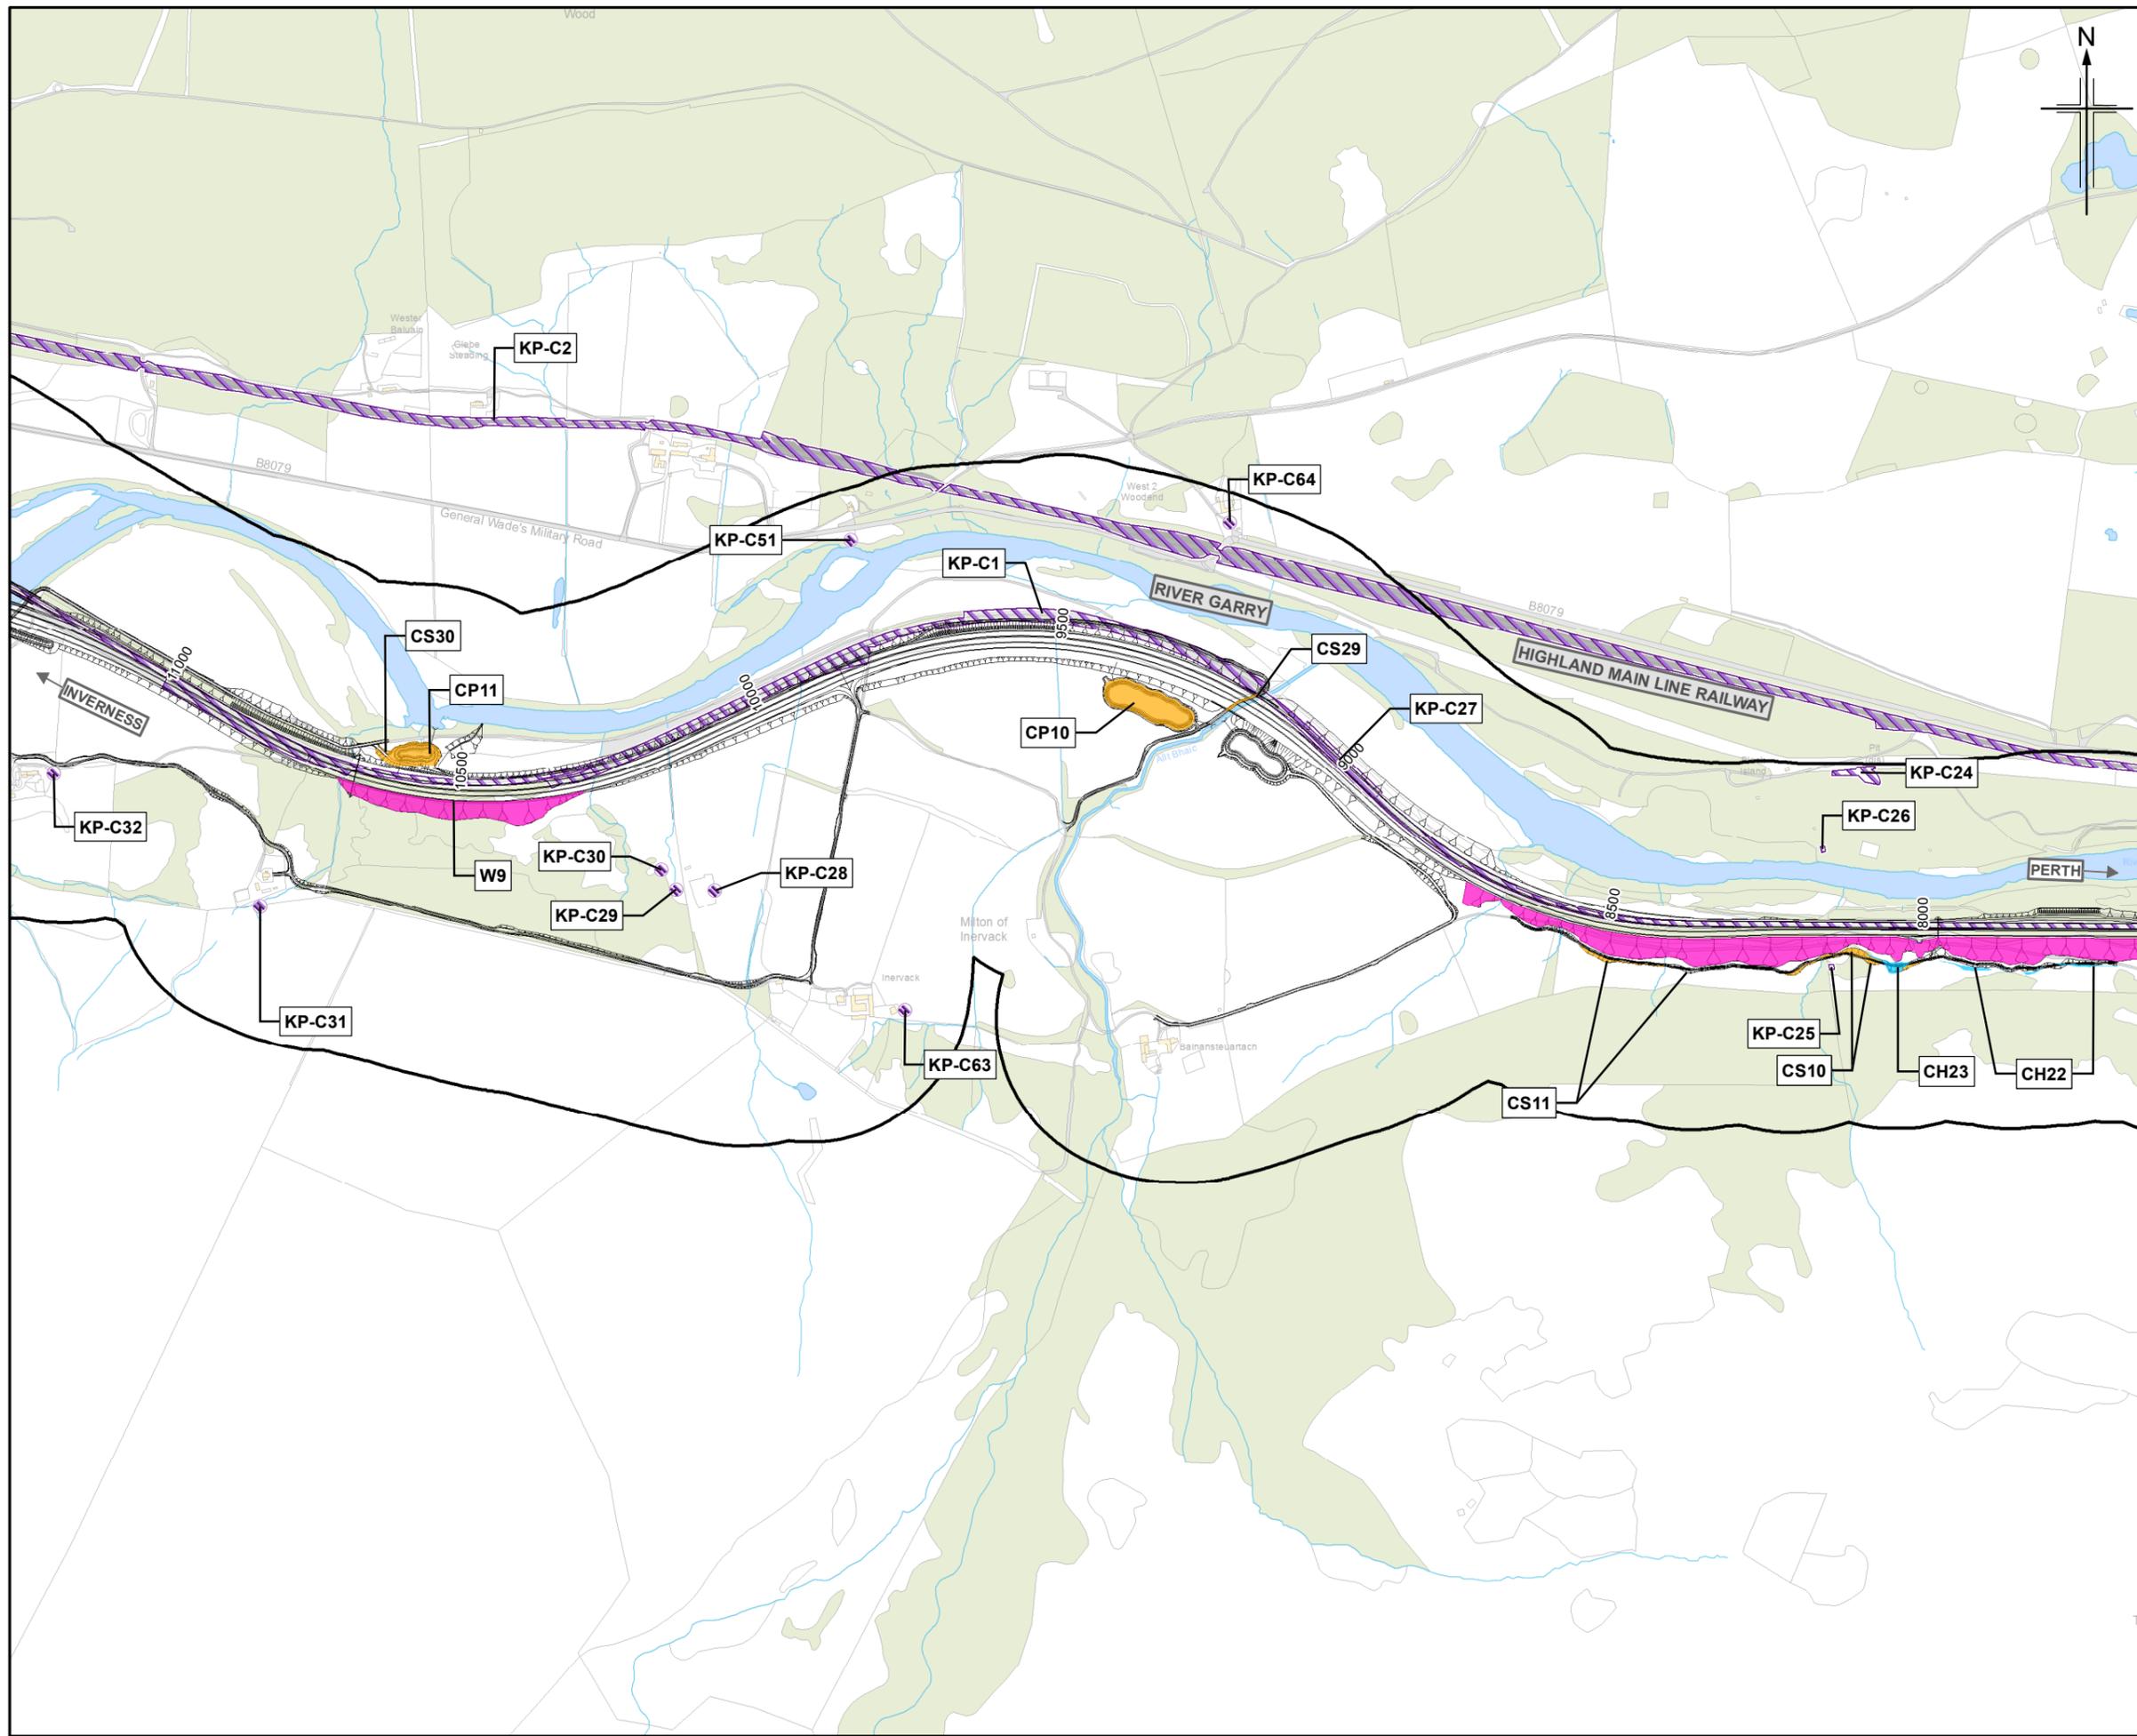

- Legend**
- Proposed scheme (DMRB Stage 3 Design)
  - SuDS
  - Cutting - Scheme and SuDS
  - Cutting - Haulage
  - Widening
  - 250m Study area
  - Potentially contaminated land

Rev.	Rev. Date	Purpose of revision	Orig/Dwn	Checkd	Rev'd	Apprv'd
0	NOV 2017	ES Publication	JCr	RT	VSM	AJG

**JACOBS**  
 95 Bothwell Street, Glasgow, G2 7HX, UK.  
 Tel: +44(0)141 243 8000  
 www.jacobs.com

Client  
  
 TRANSPORT SCOTLAND  
 COBHIDHAL ALBA

Project  
  
**A9**  
 DUALLING  
 PERTH TO INVERNESS  
 Killiecrankie to Glen Garry

Drawing title  
**Environmental Statement  
 Potential Contaminated Land**

Drawing Status	FINAL		
Scale	1:10,000	@ A3	DO NOT SCALE
Jacobs No.	B2140005		
BIM No.			
Drawing number	Figure 10.2d		Rev 0

This drawing is not to be used in whole or part other than for the intended purpose and project as defined on this drawing. Refer to the contract for full terms and conditions.



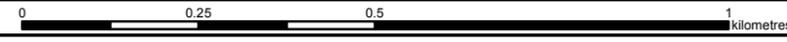


Figure 10.2e

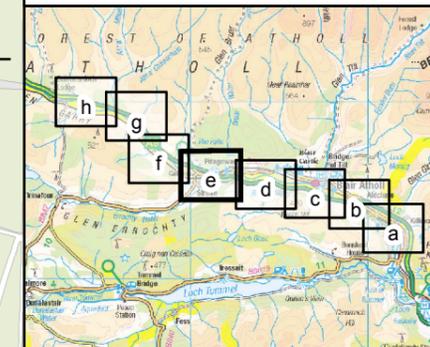

- Legend**
- Proposed scheme (DMRB Stage 3 Design)
  - SuDS
  - Cutting - Scheme and SuDS
  - Cutting - Haulage
  - Widening
  - 250m Study area
  - Potentially contaminated land

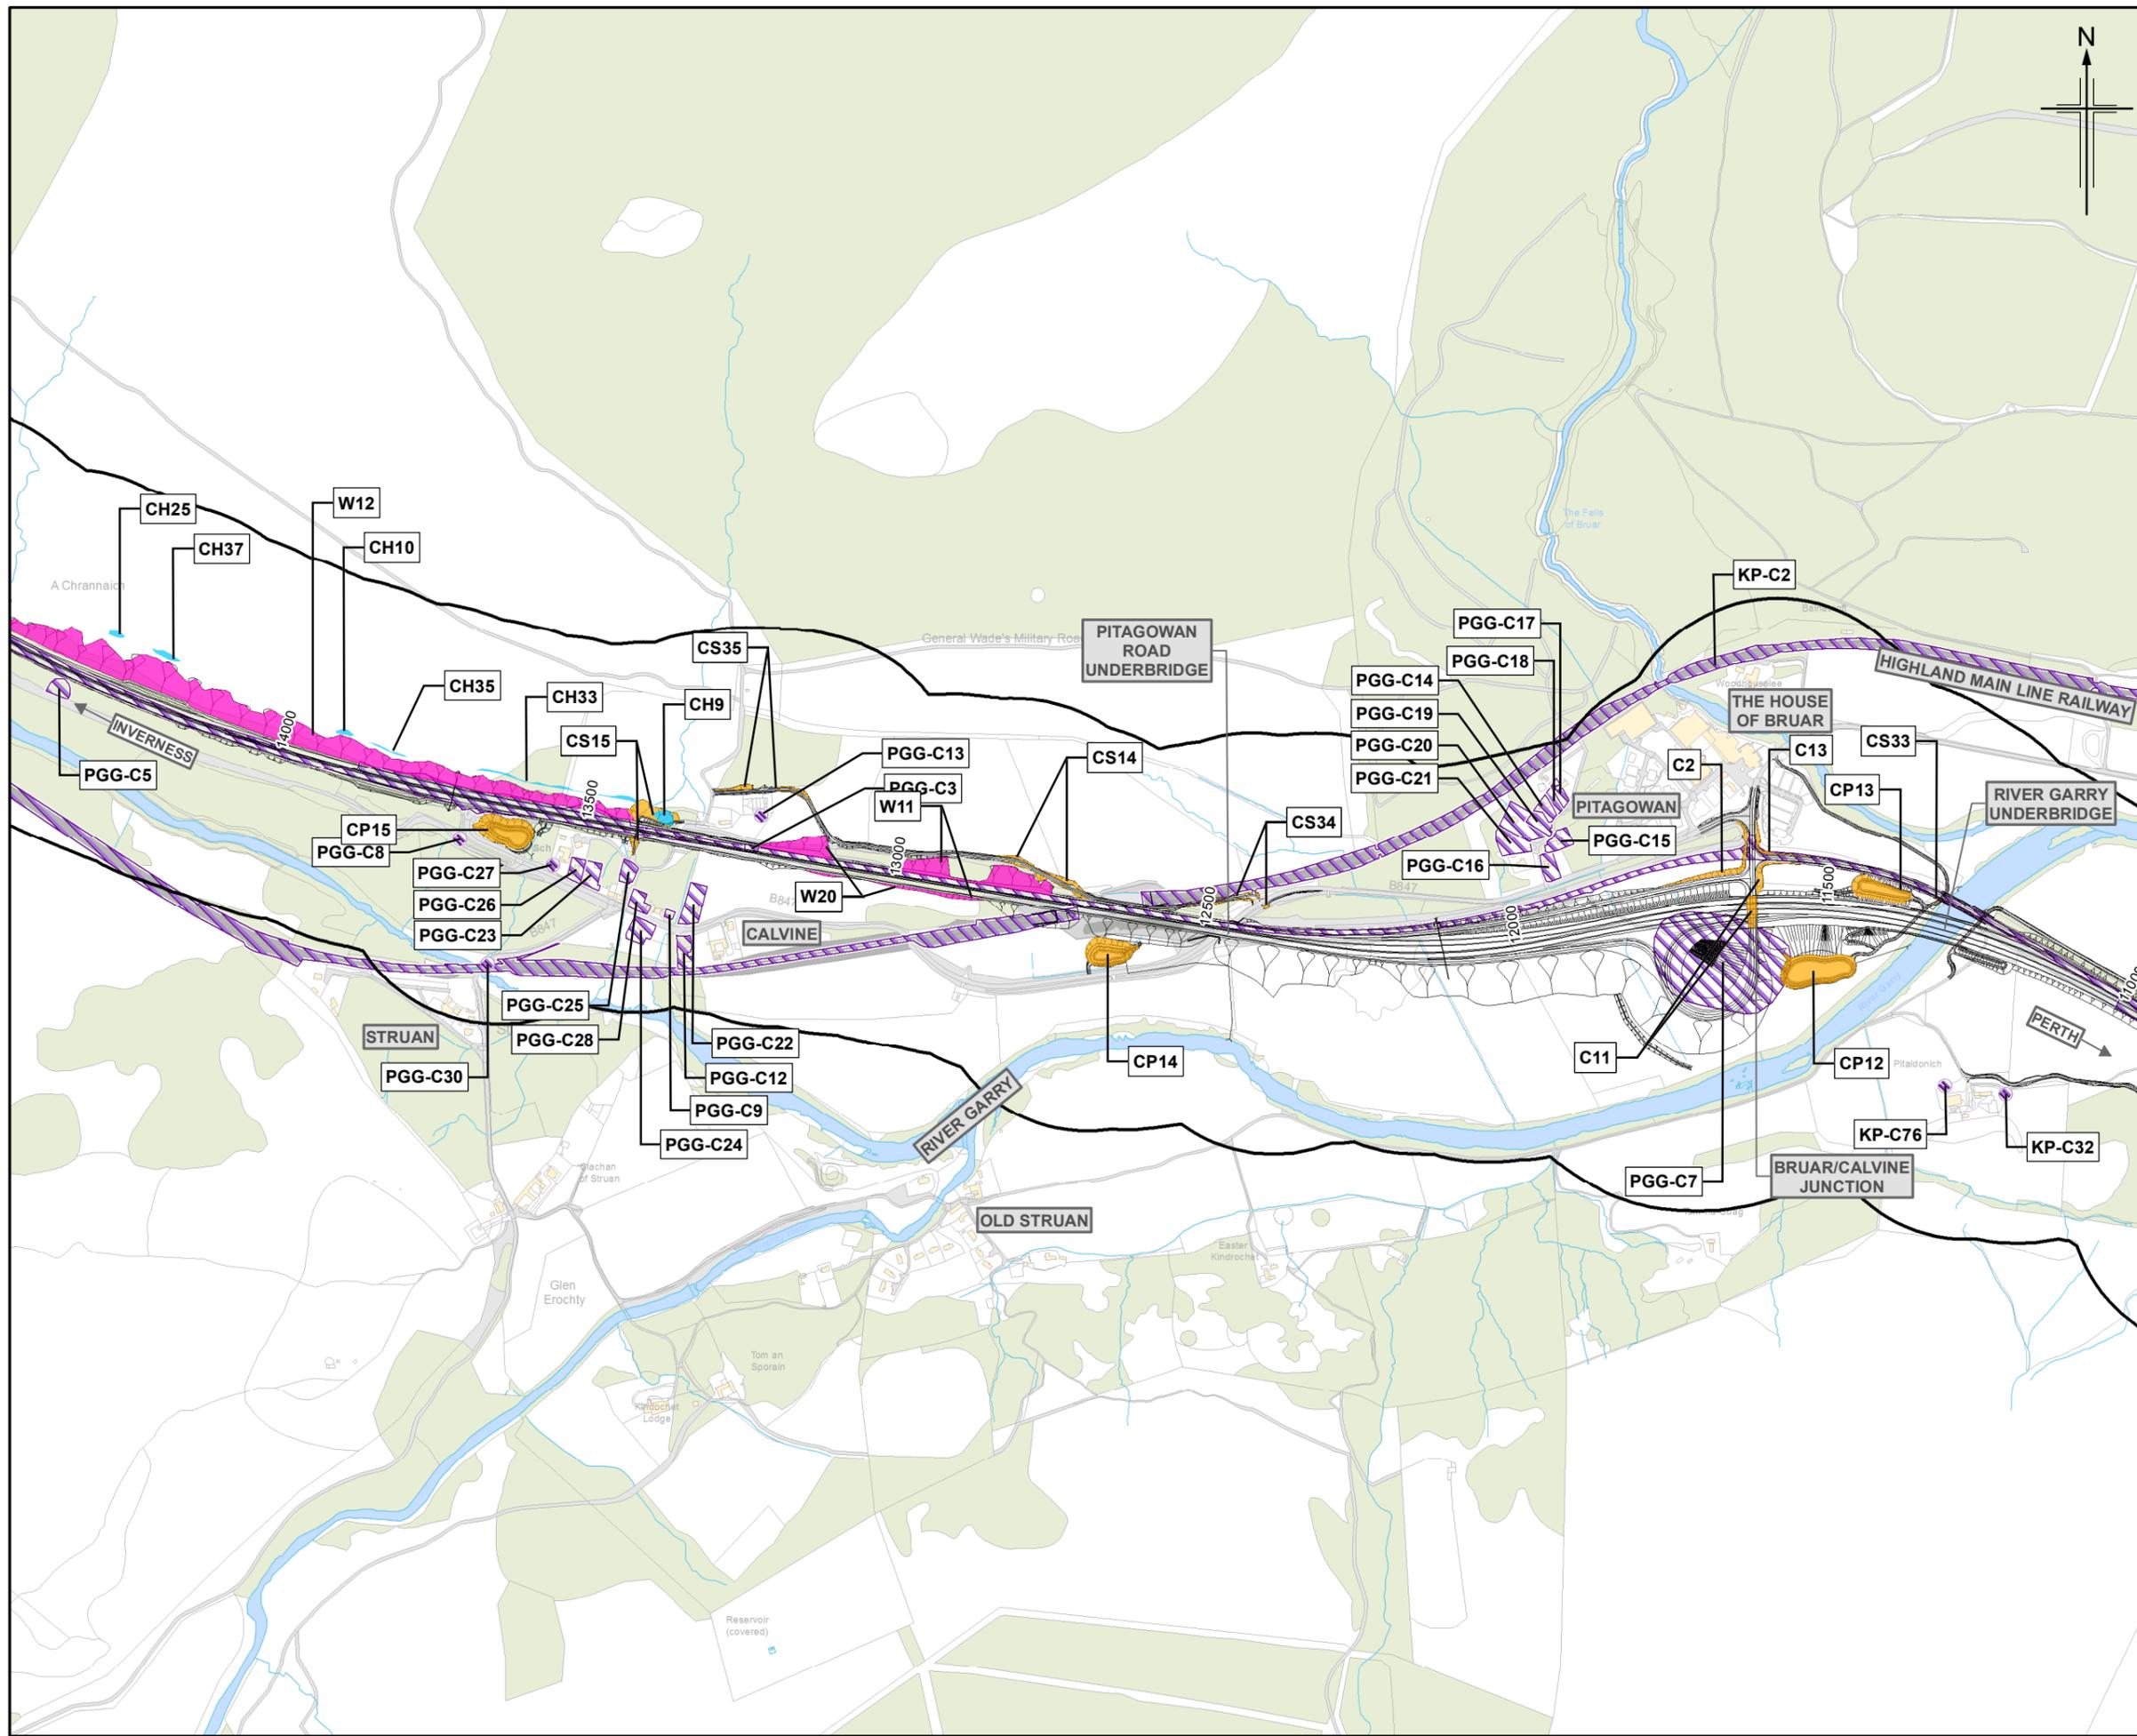

0	NOV 2017	ES Publication	JCr	RT	VSM	AJG
Rev.	Rev. Date	Purpose of revision	Orig/Dwn	Checkd	Rev'd	Apprv'd

**JACOBS**  
 95 Bothwell Street, Glasgow, G2 7HX, UK.  
 Tel: +44(0)141 243 8000  
 www.jacobs.com


Client  
  
 TRANSPORT SCOTLAND  
 COMHÌTHAL ALBA



Project  
  
**A9**  
 DUALLING  
 PERTH TO INVERNESS  
 Killiecrankie to Glen Garry

Drawing title  
**Environmental Statement  
 Potential Contaminated Land**

Drawing Status	FINAL		
Scale	1:10,000	@ A3	DO NOT SCALE
Jacobs No.	B2140005		
BIM No.			
Drawing number	Figure 10.2e		Rev 0

This drawing is not to be used in whole or part other than for the intended purpose and project as defined on this drawing. Refer to the contract for full terms and conditions.

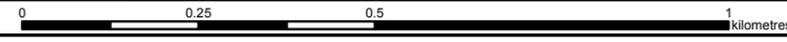

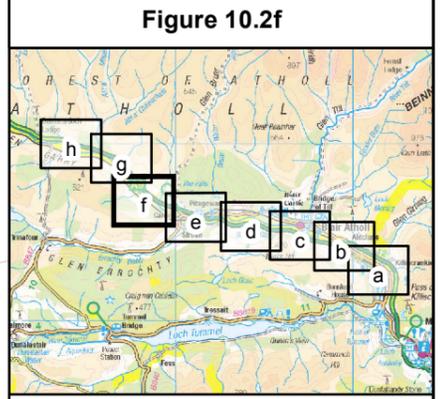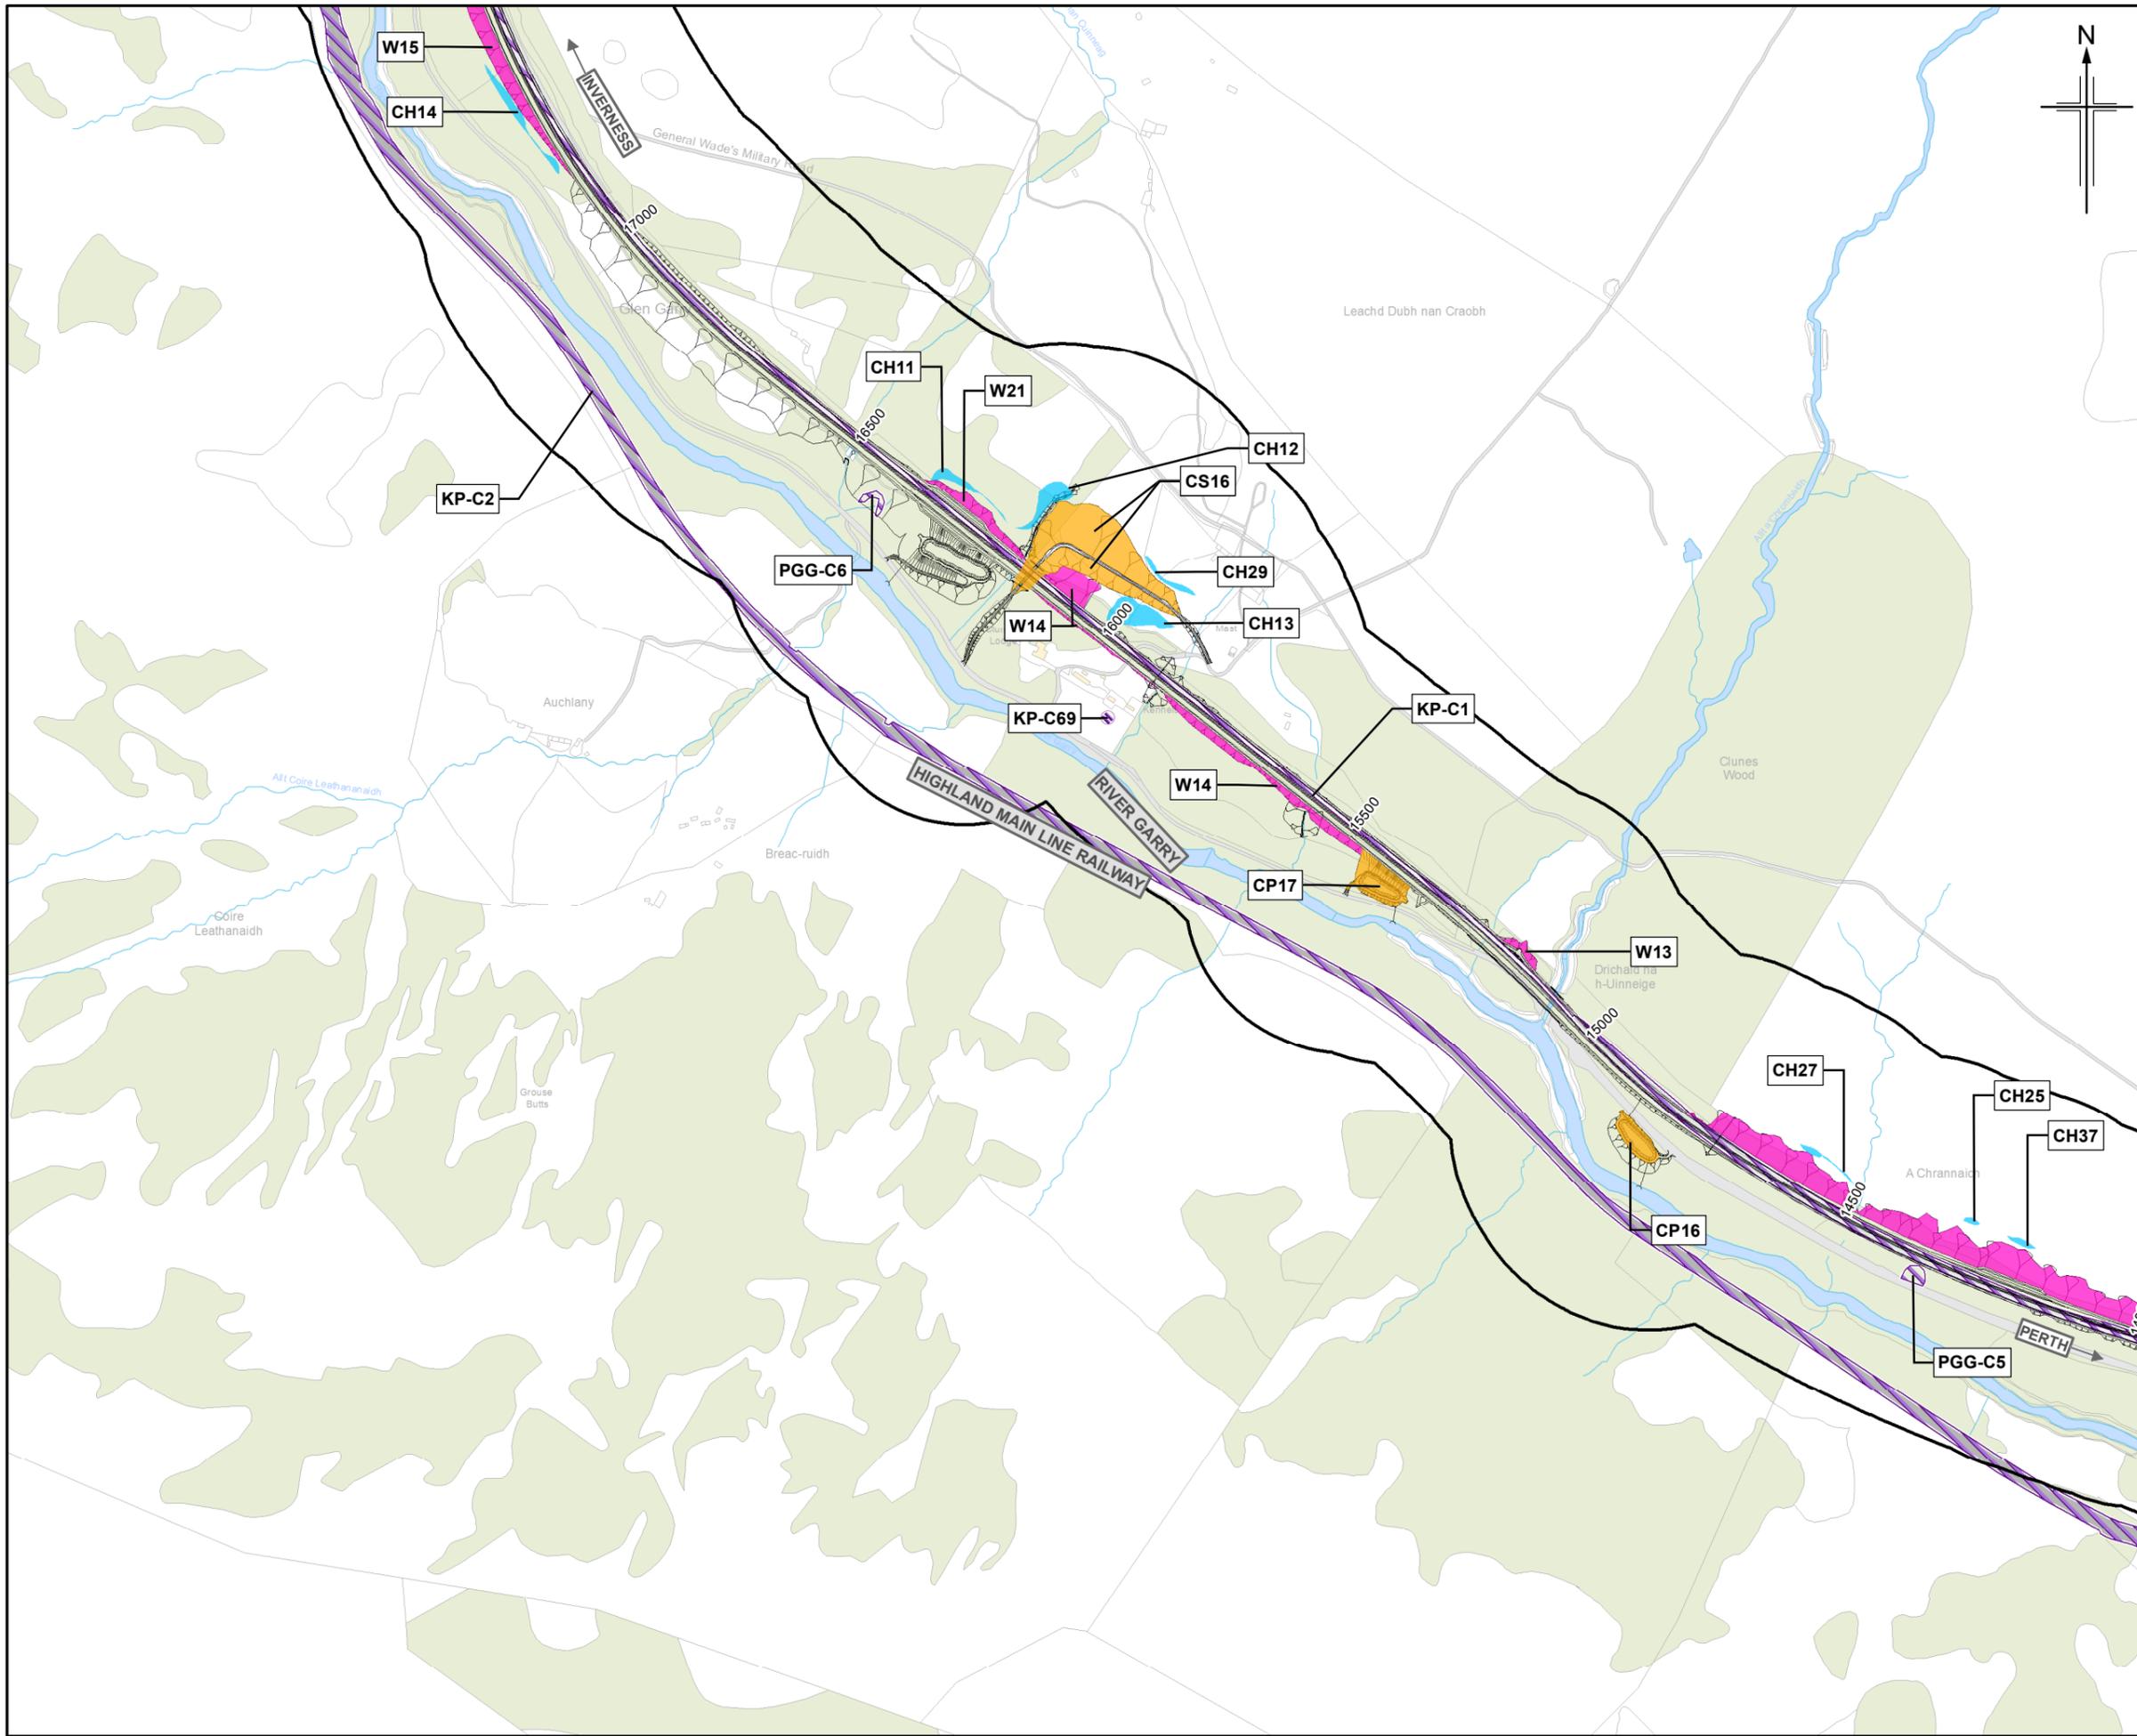

- Legend**
- Proposed scheme (DMRB Stage 3 Design)
  - SuDS
  - Cutting - Scheme and SuDS
  - Cutting - Haulage
  - Widening
  - 250m Study area
  - Potentially contaminated land

0	NOV 2017	ES Publication	JCr	RT	VSM	AJG
Rev.	Rev. Date	Purpose of revision	Orig/Dwn	Checkd	Rev'd	Apprv'd

**JACOBS**  
 95 Bothwell Street, Glasgow, G2 7HX, UK.  
 Tel: +44(0)141 243 8000  
 www.jacobs.com


Client  
  
 TRANSPORT SCOTLAND  
 COBHIDHAL ALBA



Project  
  
**A9 DUALLING**  
 PERTH TO INVERNESS  
 Killiecrankie to Glen Garry

Drawing title  
**Environmental Statement  
 Potential Contaminated Land**

Drawing Status	FINAL
Scale	1:10,000 @ A3 DO NOT SCALE
Jacobs No.	B214005
BIM No.	
Drawing number	Figure 10.2f
Rev	0

This drawing is not to be used in whole or part other than for the intended purpose and project as defined on this drawing. Refer to the contract for full terms and conditions.

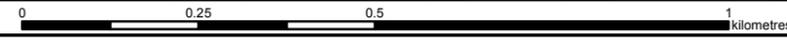

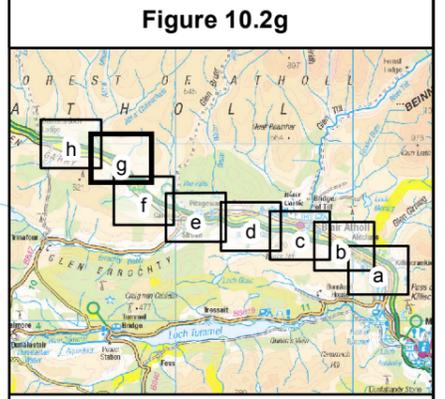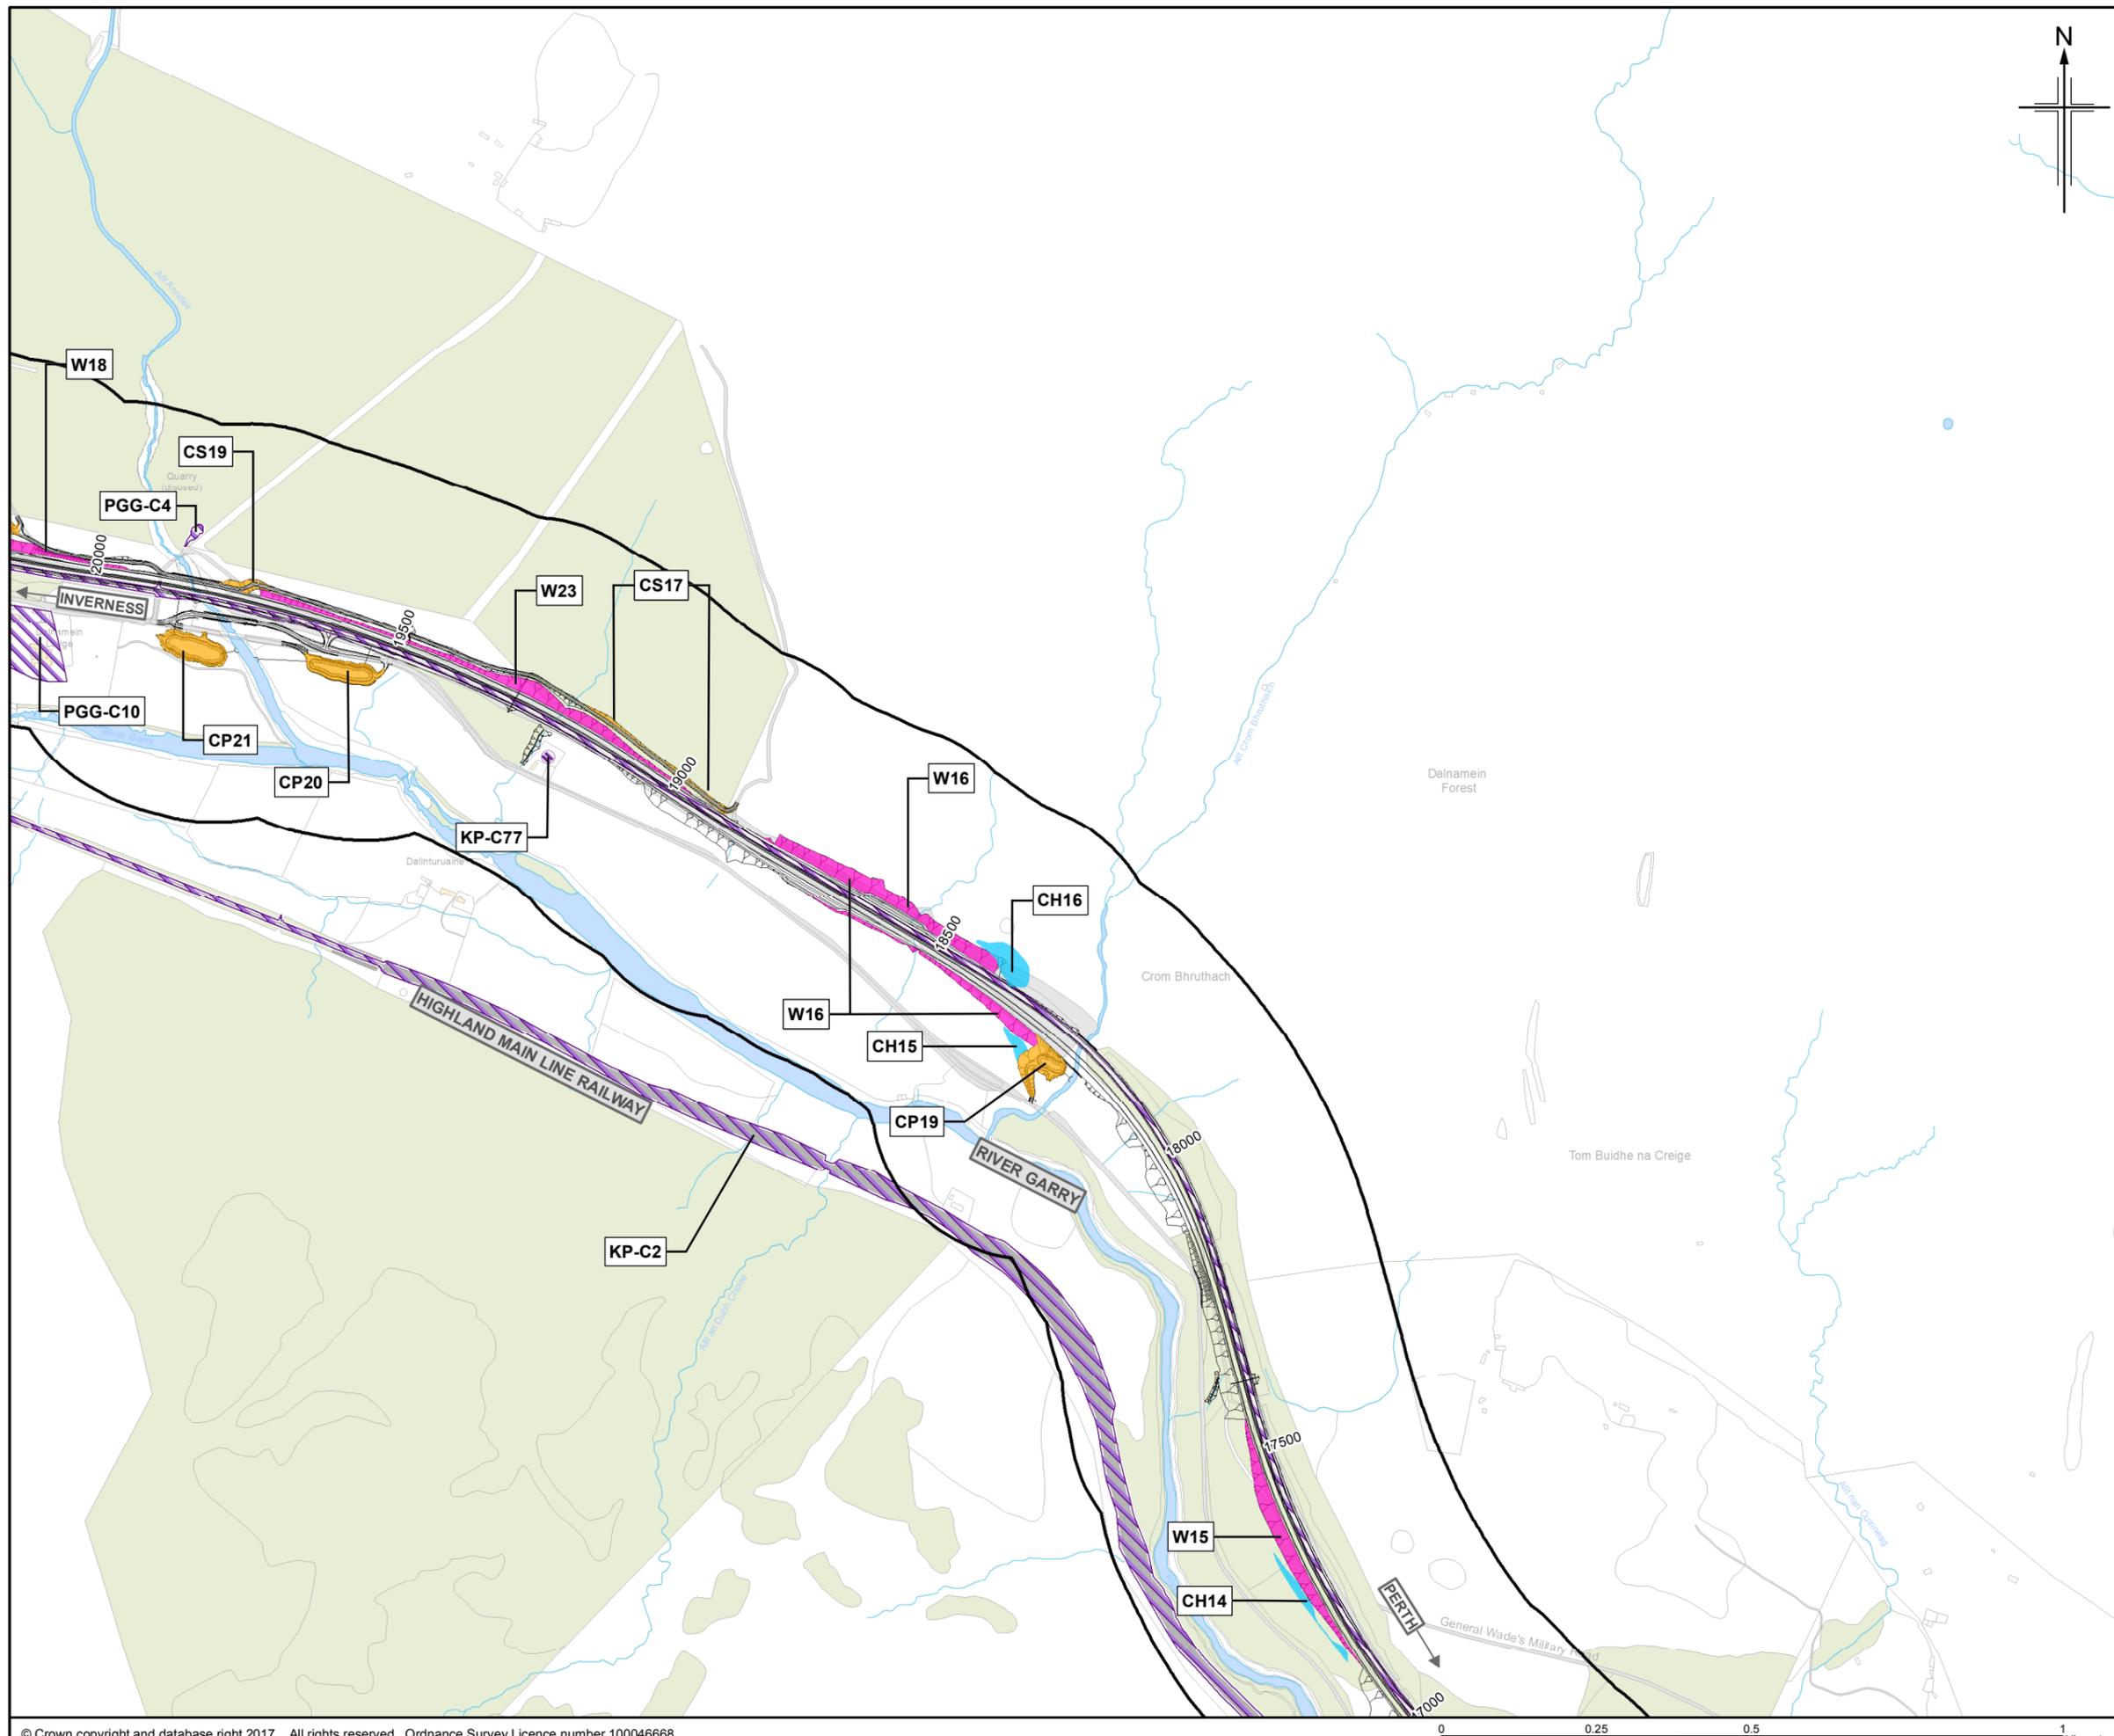

- Legend**
- Proposed scheme (DMRB Stage 3 Design)
  - SuDS
  - Cutting - Scheme and SuDS
  - Cutting - Haulage
  - Widening
  - 250m Study area
  - Potentially contaminated land

Rev.	Rev. Date	Purpose of revision	Orig/Dwn	Checkd	Rev'd	Apprv'd
0	NOV 2017	ES Publication	JCr	RT	VSM	AJG

**JACOBS**  
 95 Bothwell Street, Glasgow, G2 7HX, UK.  
 Tel: +44(0)141 243 8000  
 www.jacobs.com


Client  
  
 TRANSPORT SCOTLAND  
 COIMHIGHEAL ALBA



Project  
  
**A9 DUALLING**  
 PERTH TO INVERNESS  
 Killiecrankie to Glen Garry

Drawing title  
**Environmental Statement  
 Potential Contaminated Land**

Drawing Status	FINAL
Scale	1:10,000 @ A3 DO NOT SCALE
Jacobs No.	B2140005
BIM No.	
Drawing number	Figure 10.2g
Rev	0

This drawing is not to be used in whole or part other than for the intended purpose and project as defined on this drawing. Refer to the contract for full terms and conditions.

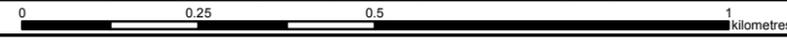

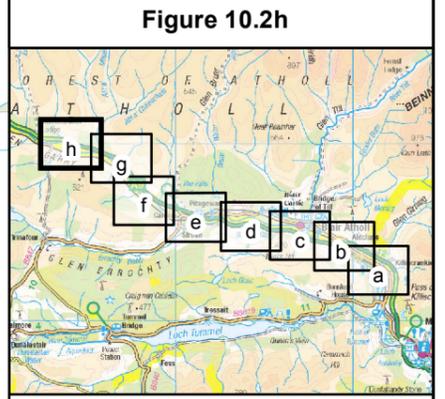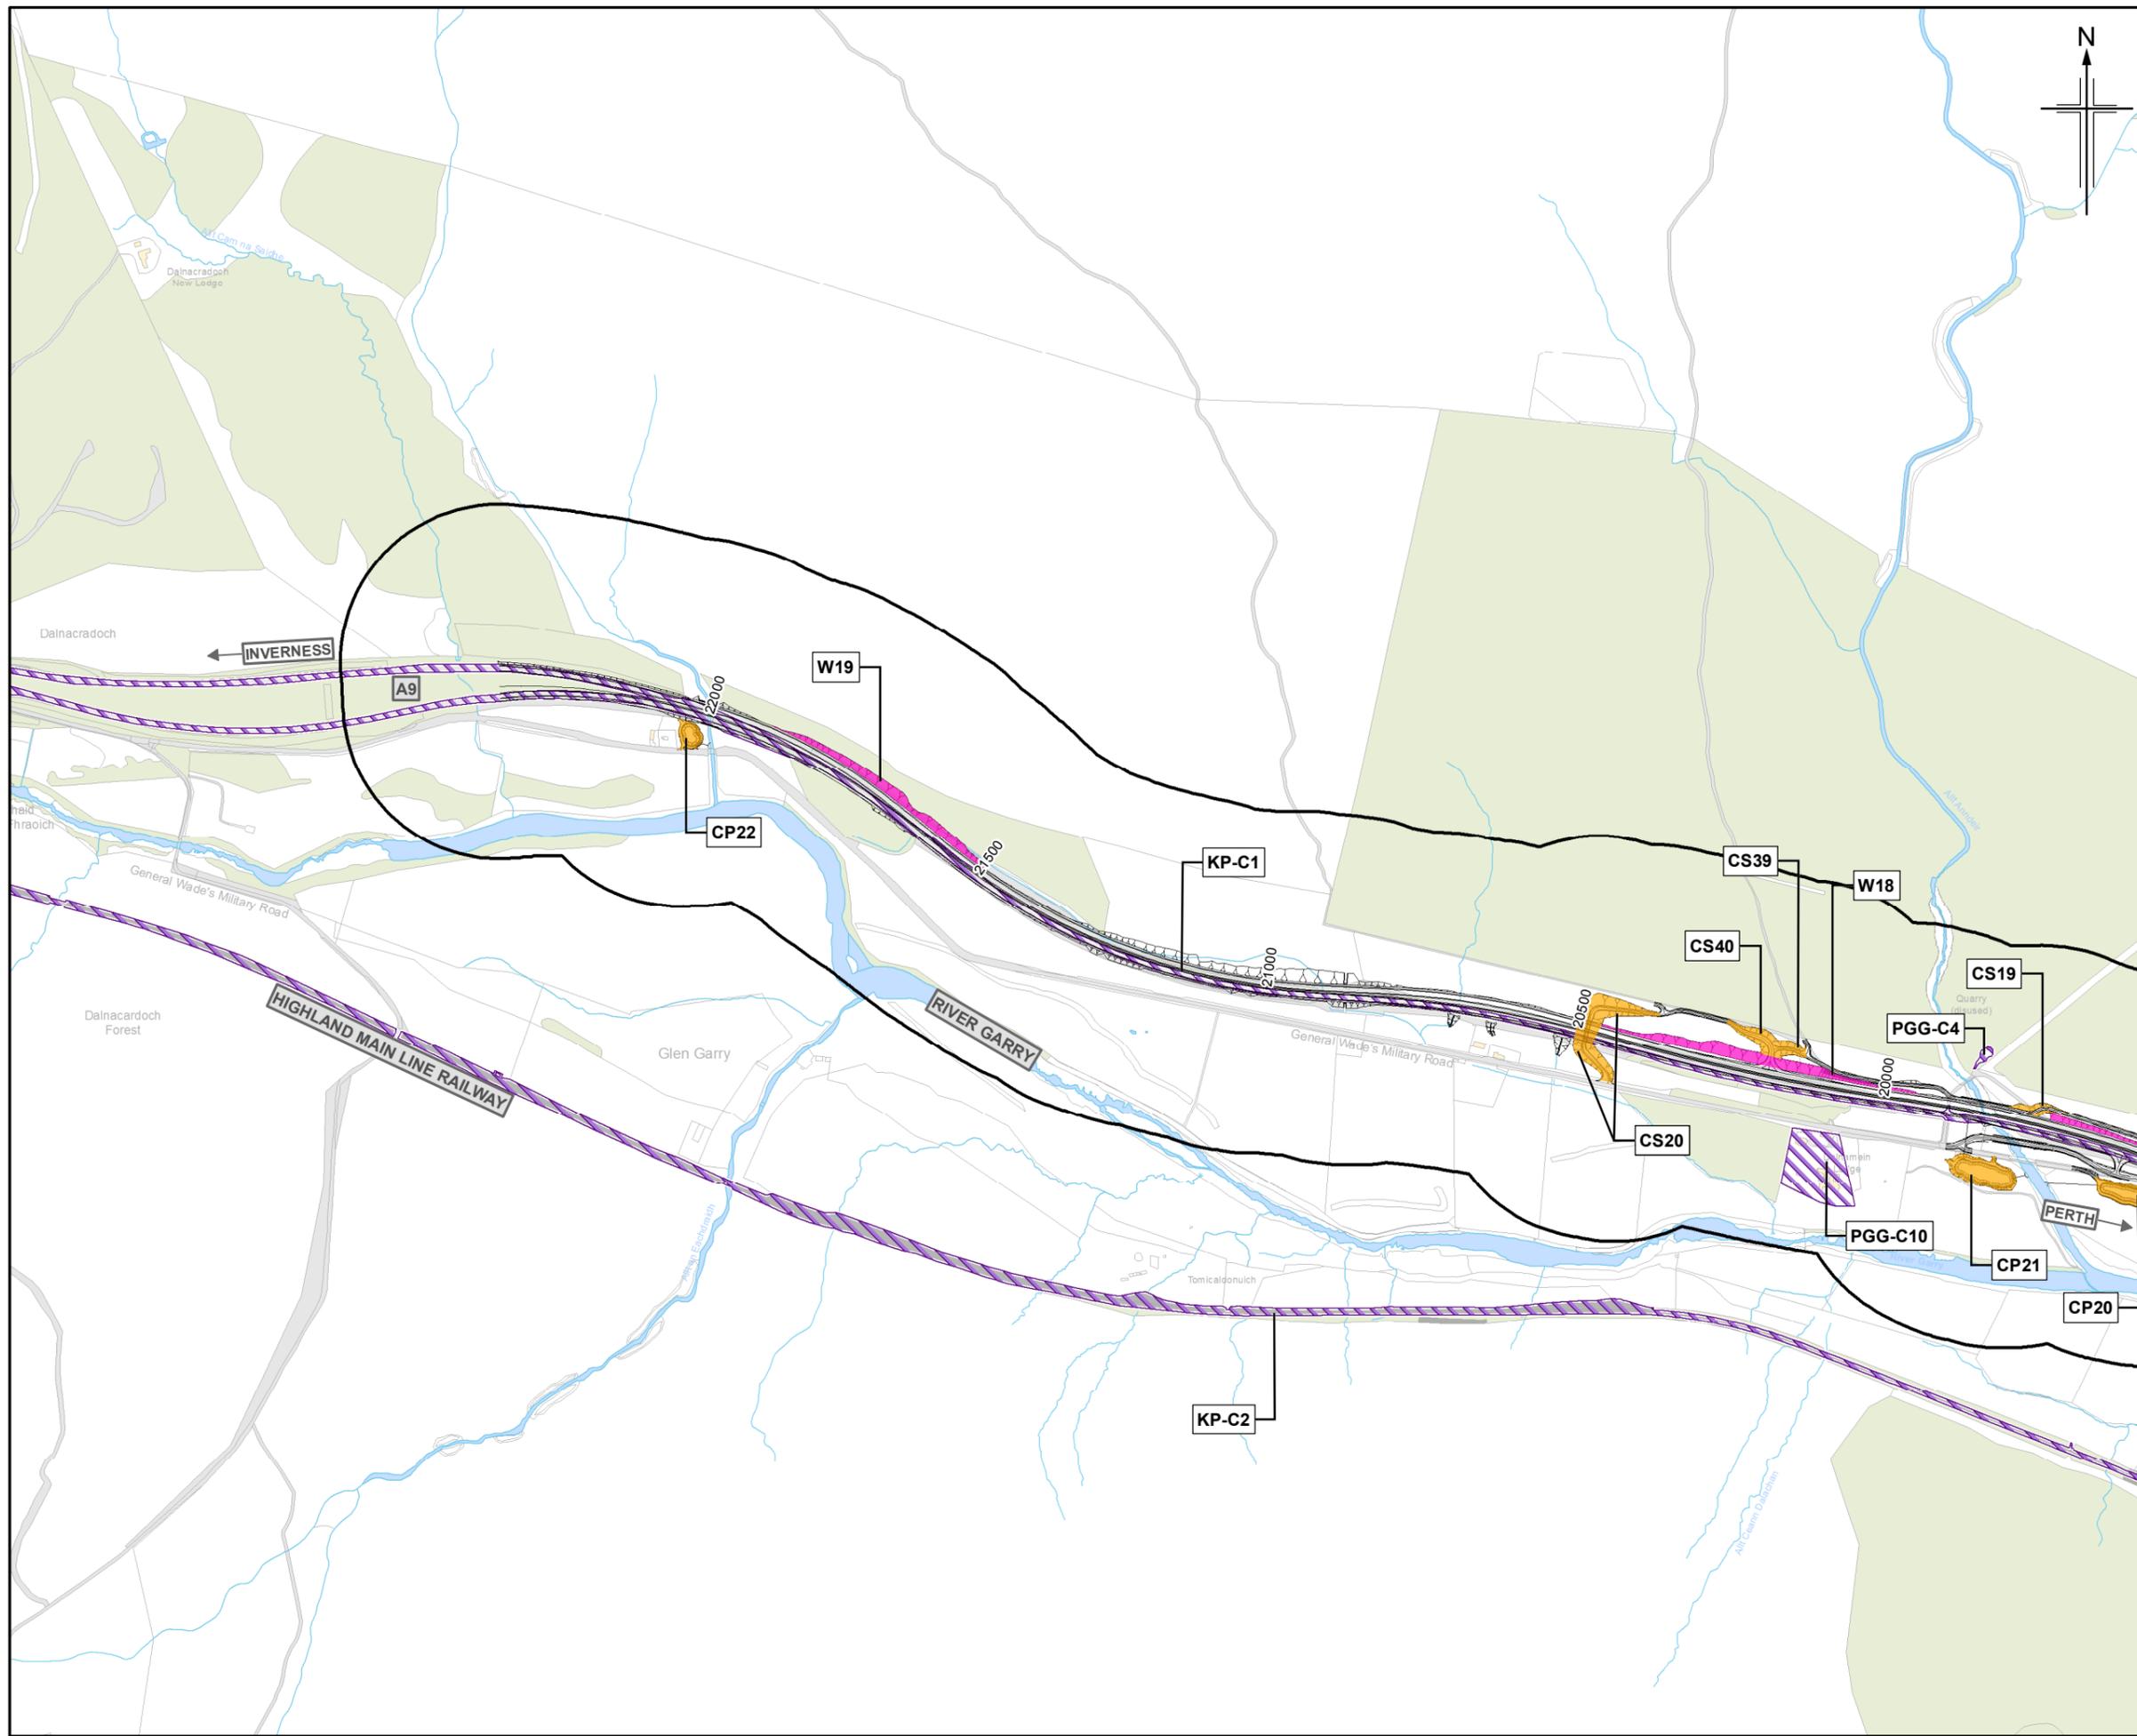

- Legend**
- Proposed scheme (DMRB Stage 3 Design)
  - SuDS
  - Cutting - Scheme and SuDS
  - Cutting - Haulage
  - Widening
  - 250m Study area
  - Potentially contaminated land

0	NOV 2017	ES Publication	JCr	RT	VSM	AJG
Rev.	Rev. Date	Purpose of revision	Orig/Dwn	Checkd	Rev'd	Apprv'd

**JACOBS**  
 95 Bothwell Street, Glasgow, G2 7HX, UK.  
 Tel: +44(0)141 243 8000  
 www.jacobs.com


Client  
  
 TRANSPORT SCOTLAND  
 COBHIDHAIL ALBA

Project  
  
**A9**  
 DUALLING  
 PERTH TO INVERNESS  
 Killiecrankie to Glen Garry

Drawing title  
**Environmental Statement  
 Potential Contaminated Land**

**Sheet 8 of 8**

Drawing Status	FINAL
Scale	1:10,000 @ A3 DO NOT SCALE
Jacobs No.	B2140005
BIM No.	
Drawing number	<b>Figure 10.2h</b>
Rev	<b>0</b>

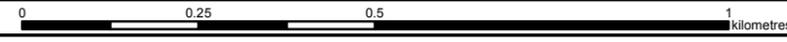

This drawing is not to be used in whole or part other than for the intended purpose and project as defined on this drawing. Refer to the contract for full terms and conditions.