

- Legend**
- Proposed scheme (DMRB Stage 3 Design)
 - SuDS
 - Cutting - Scheme and SuDS
 - Cutting - Haulage
 - Widening
 - 250m Study area
 - Ecological target notes investigated for potential groundwater component
- Groundwater dependent terrestrial eco-systems**
- High dependency
 - Moderate dependency
 - Low dependency

0	NOV 2017	ES Publication	KR	RT	VSM	AJG
Rev.	Rev. Date	Purpose of revision	Orig/Dwn	Checkd	Rev'd	Apprv'd



JACOBS

Client
 TRANSPORT SCOTLAND
 COMHIDHAAL ALBA

Project
A9
 DUALLING
 PERTH TO INVERNESS
 Killiecrankie to Glen Garry

Drawing title
**Environmental Statement
 Groundwater Dependent Terrestrial
 Ecosystems (GWDTE)**
 Sheet 1 of 8

Drawing Status	FINAL
Scale	1:10,000 @ A3 DO NOT SCALE
Jacobs No.	B2140005
BIM No.	
Drawing number	Figure 10.3a
Rev	0

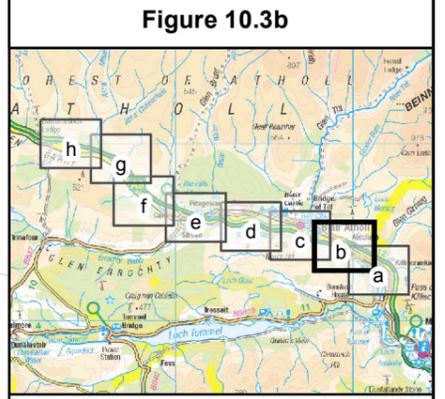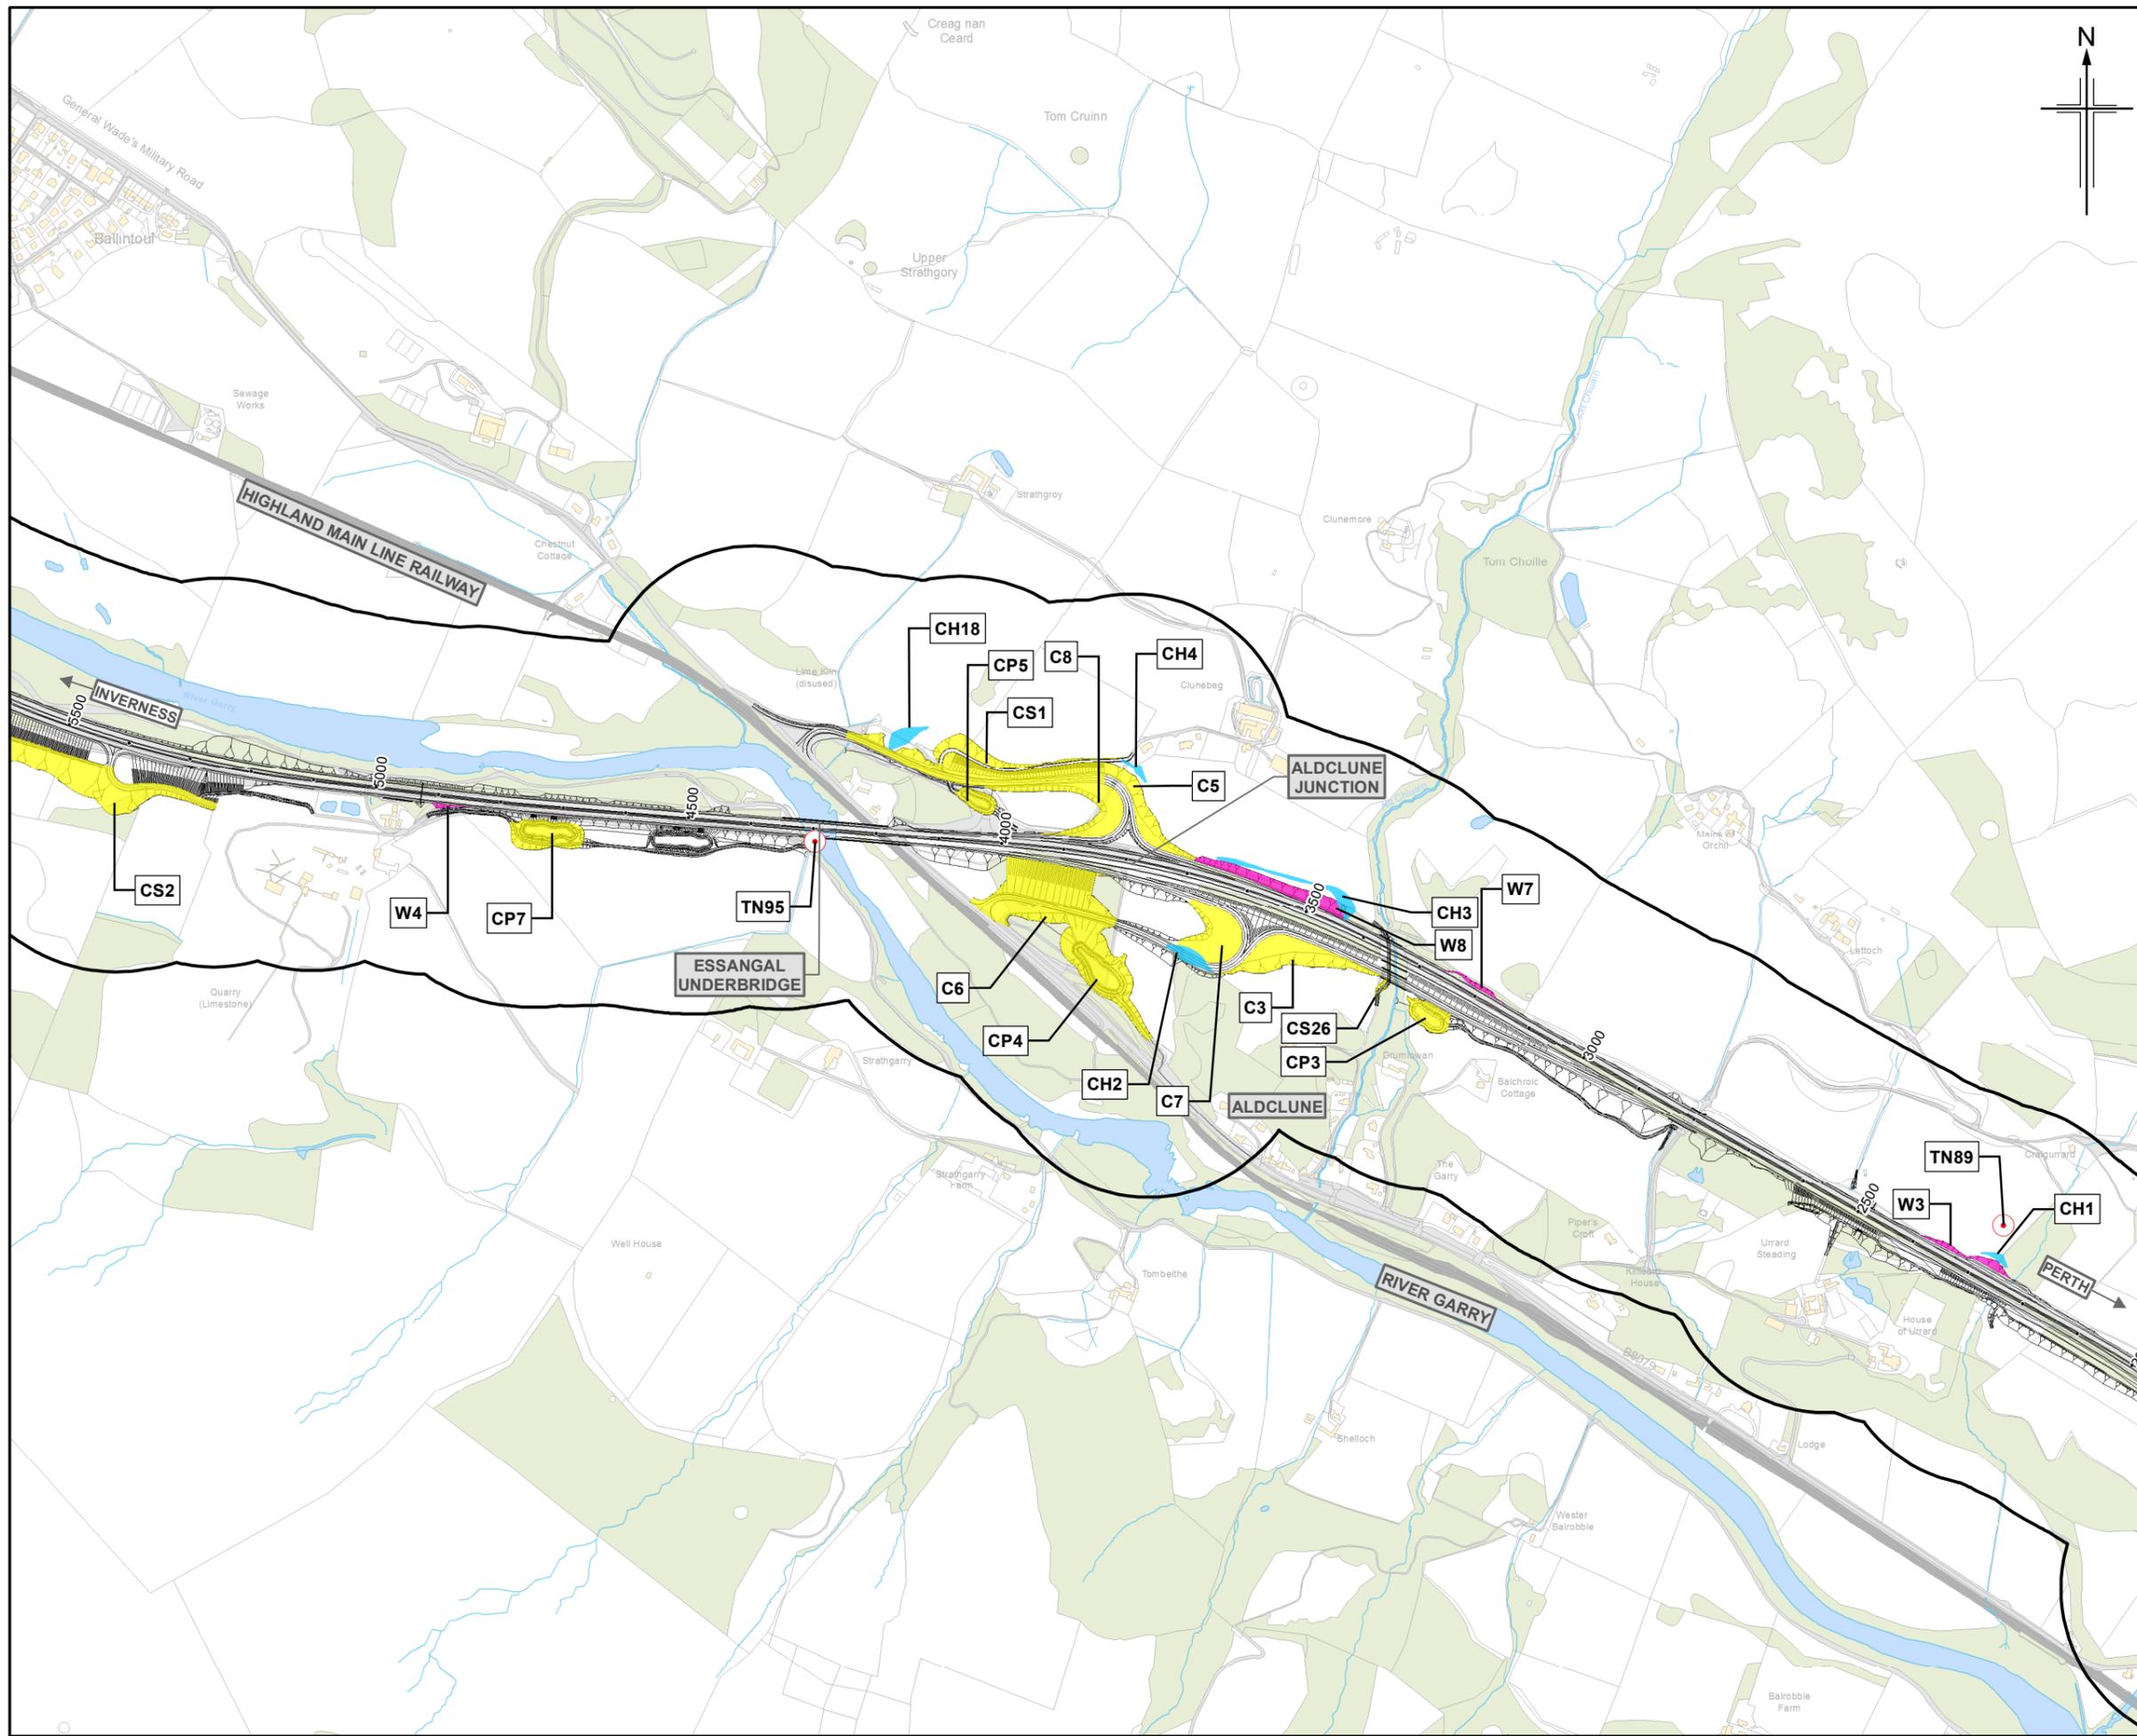

- Legend**
- Proposed scheme (DMRB Stage 3 Design)
 - SuDS
 - Cutting - Scheme and SuDS
 - Cutting - Haulage
 - Widening
 - 250m Study area
 - Ecological target notes investigated for potential groundwater component
- Groundwater dependent terrestrial ecosystems**
- High dependency
 - Moderate dependency
 - Low dependency

0	NOV 2017	ES Publication	KR	RT	VSM	AJG
Rev.	Rev. Date	Purpose of revision	Orig/Dwn	Checkd	Rev'd	Apprv'd

JACOBS

Client
 TRANSPORT SCOTLAND
 Còmhaisle Alba

Project
 A9 DUALLING
 PERTH TO INVERNESS
 Killiecrankie to Glen Garry


Drawing title

**Environmental Statement
 Groundwater Dependent Terrestrial
 Ecosystems (GWDTE)**


Sheet 2 of 8

Drawing Status	FINAL
Scale	1:10,000 @ A3 DO NOT SCALE
Jacobs No.	B2140005
BIM No.	
Drawing number	Figure 10.3b
Rev	0

Figure 10.3c

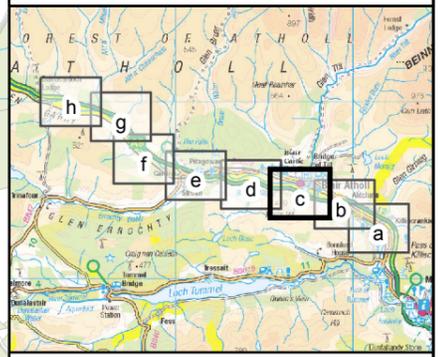

- Legend**
- Proposed scheme (DMRB Stage 3 Design)
 - SuDS
 - Cutting - Scheme and SuDS
 - Cutting - Haulage
 - Widening
 - 250m Study area
 - Ecological target notes investigated for potential groundwater component
- Groundwater dependent terrestrial ecosystems**
- High dependency
 - Moderate dependency
 - Low dependency

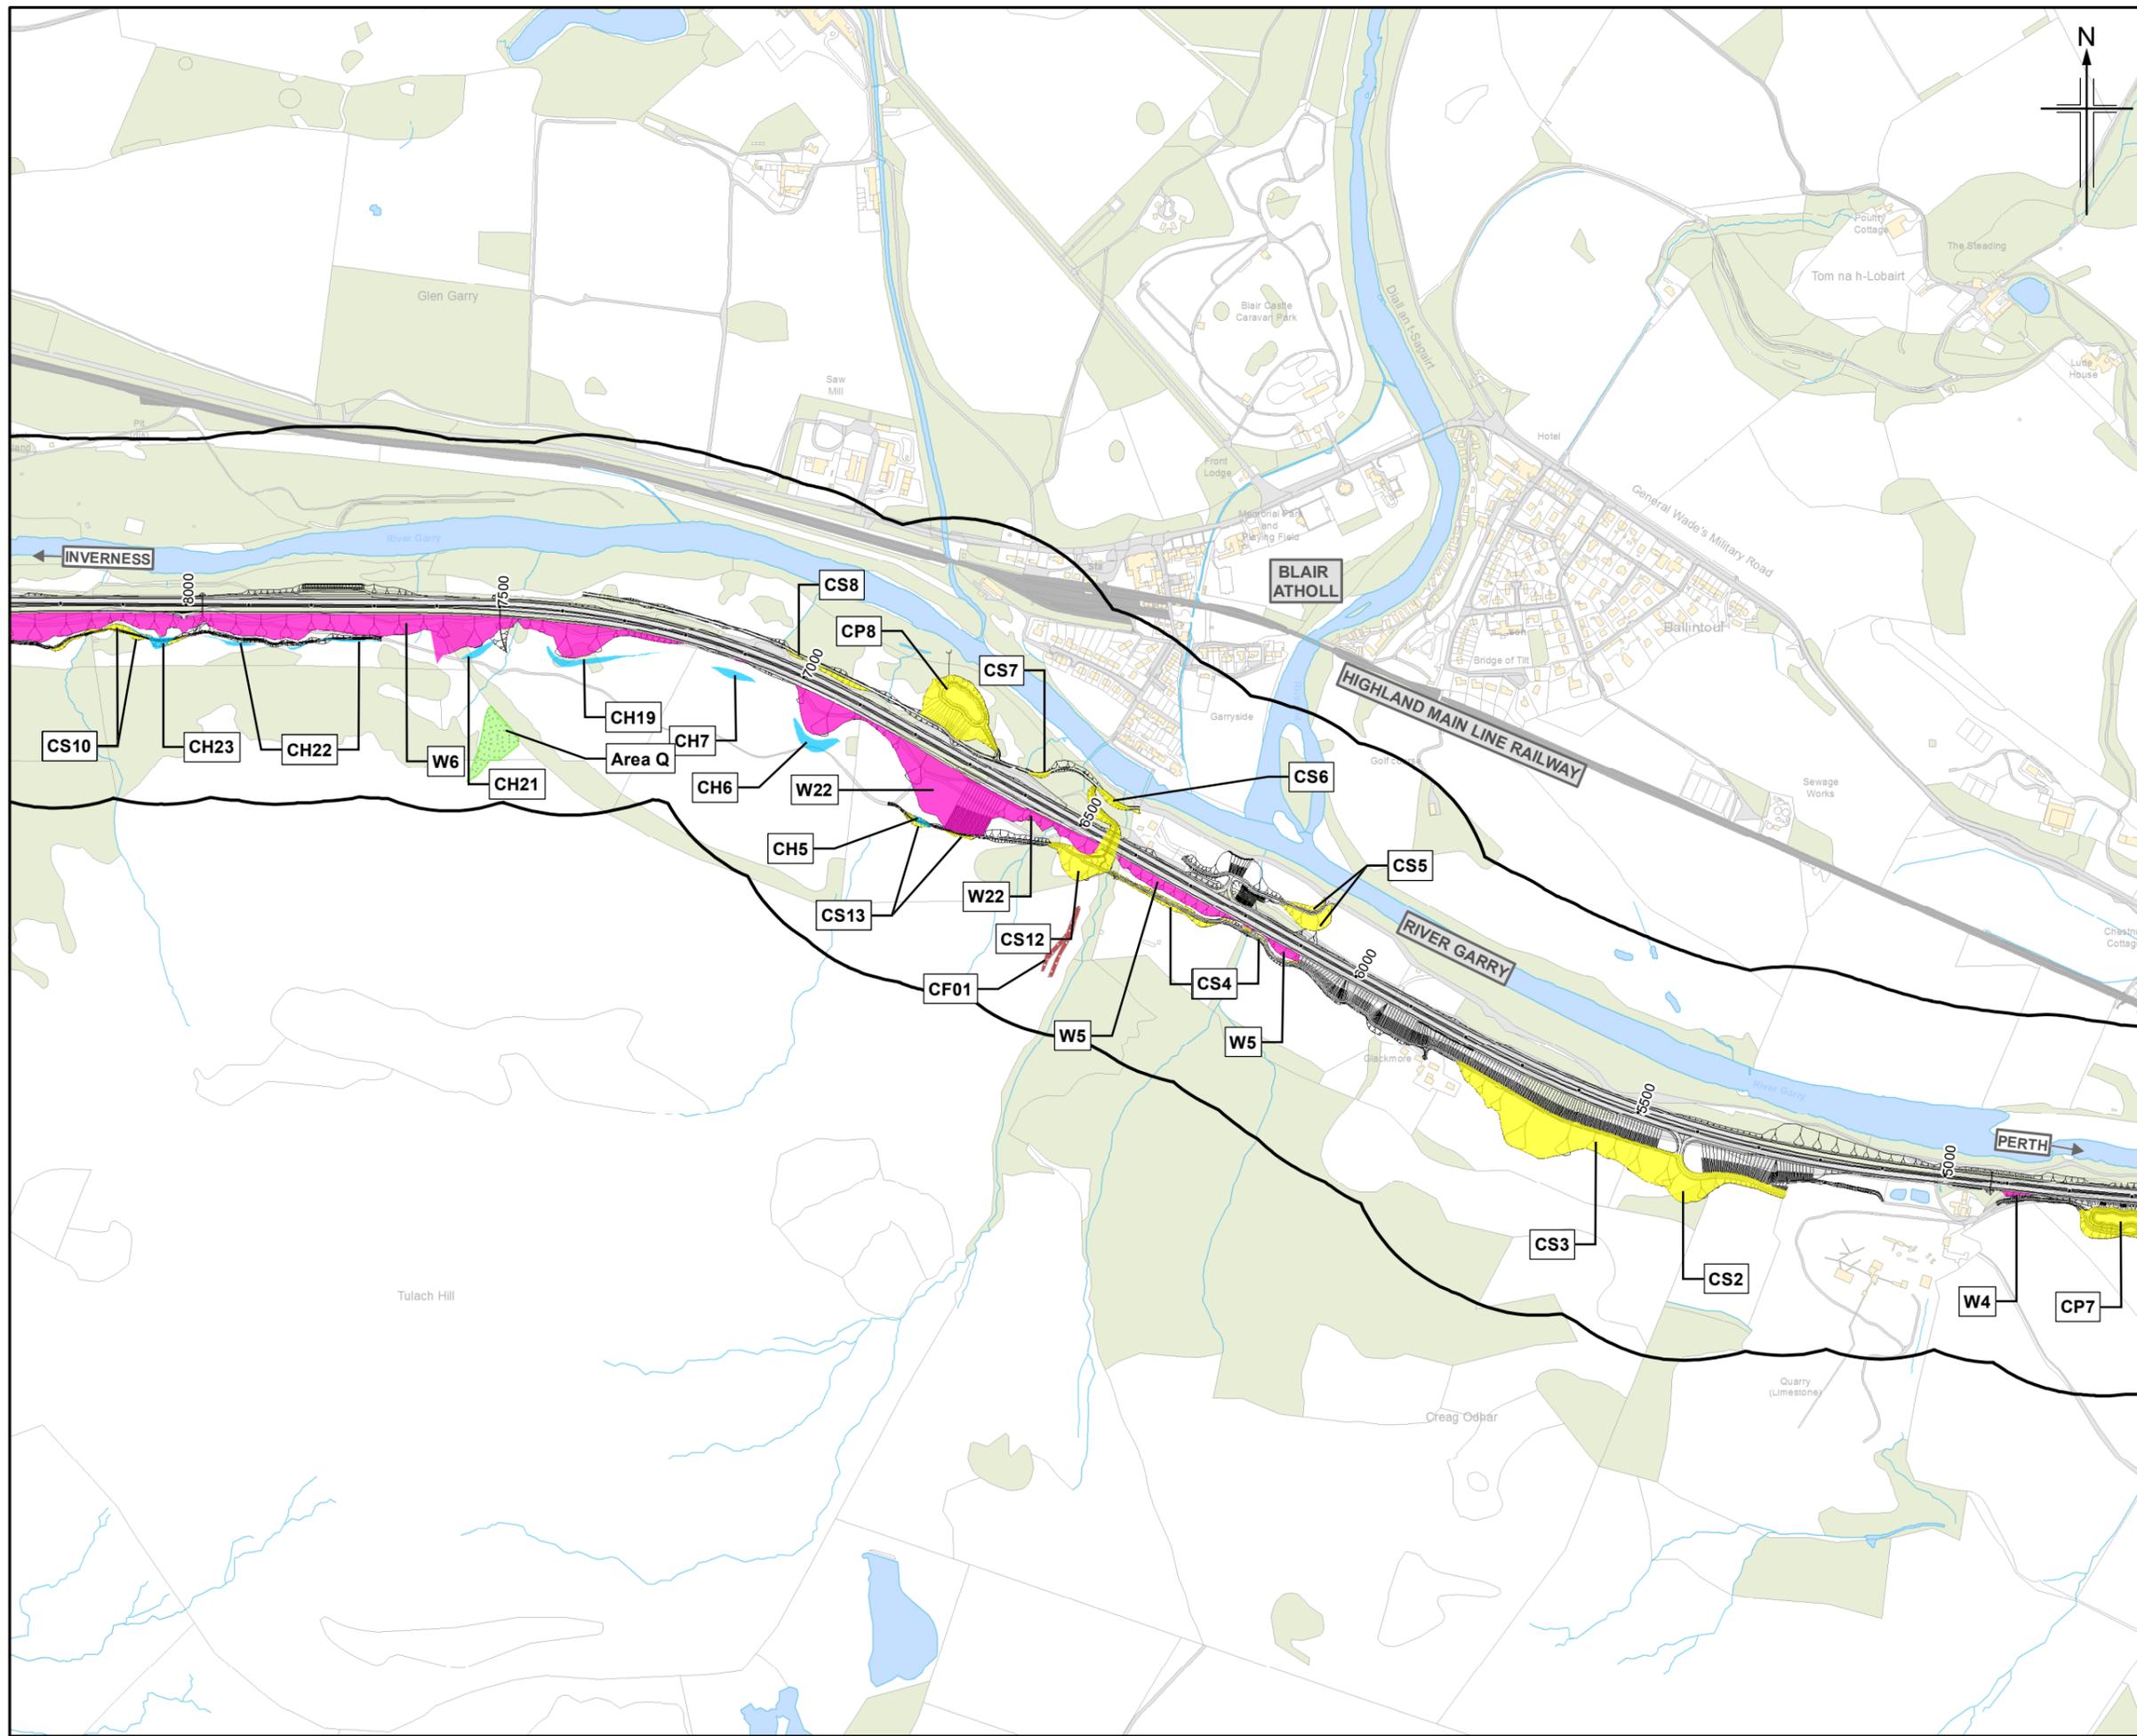

0	NOV 2017	ES Publication	KR	RT	VSM	AJG
Rev.	Rev. Date	Purpose of revision	Orig/Dwn	Checkd	Rev'd	Apprv'd

JACOBS

Client



 TRANSPORT SCOTLAND
 COBHÌSHAL ALBA

Project

A9
 DUALLING
 PERTH TO INVERNESS
 Killiecrankie to Glen Garry

Drawing title
**Environmental Statement
 Groundwater Dependent Terrestrial
 Ecosystems (GWDTE)**
 Sheet 3 of 8

Drawing Status	FINAL		
Scale	1:10,000	@ A3	DO NOT SCALE
JACOBS No.	B2140005		
BIM No.			
Drawing number	Figure 10.3c		Rev 0

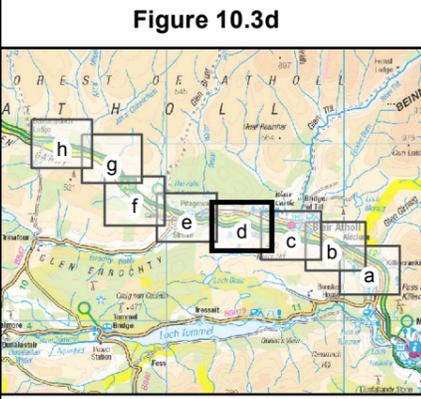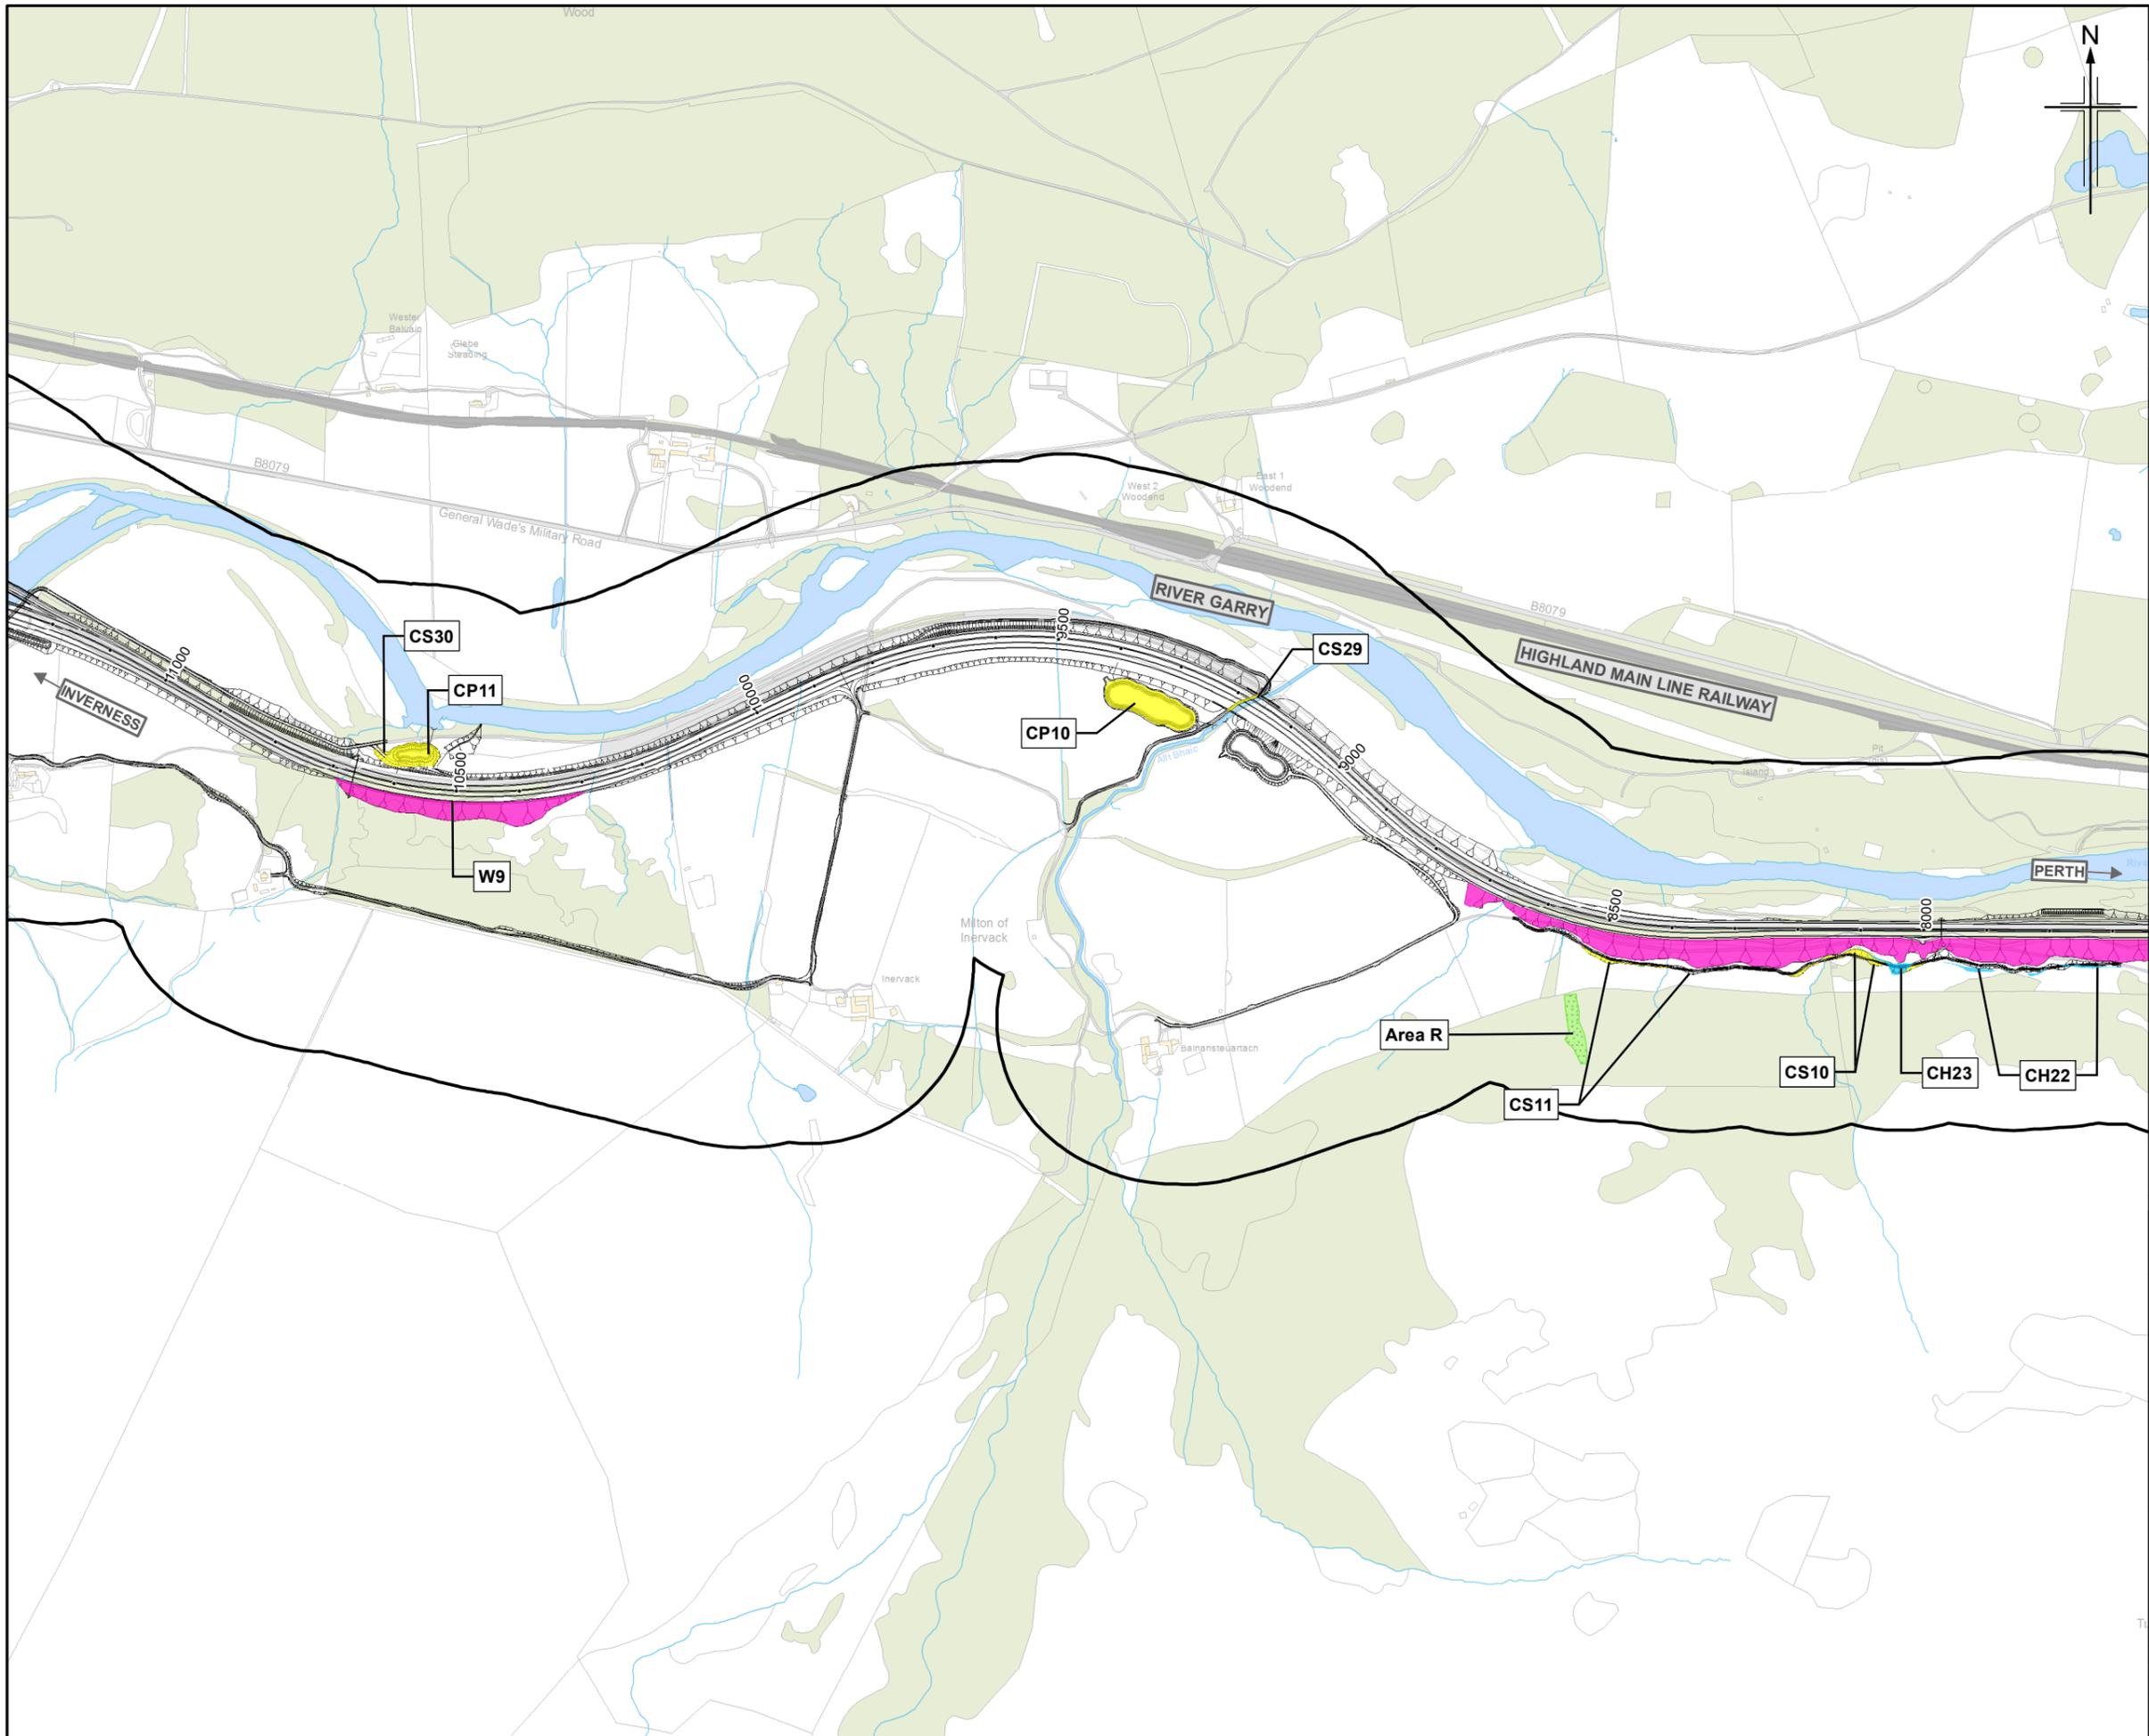

- Legend**
- Proposed scheme (DMRB Stage 3 Design)
 - SuDS
 - Cutting - Scheme and SuDS
 - Cutting - Haulage
 - Widening
 - 250m Study area
 - Ecological target notes investigated for potential groundwater component
- Groundwater dependent terrestrial eco-systems**
- High dependency
 - Moderate dependency
 - Low dependency

0	NOV 2017	ES Publication	KR	RT	VSM	AJG
Rev.	Rev. Date	Purpose of revision	Orig/Dwn	Check/Rev'd	Appr'd	

JACOBS

Client
 TRANSPORT SCOTLAND
 Còmhaisle Alba

Project
A9 DUALLING
 PERTH TO INVERNESS
 Killiecrankie to Glen Garry

Drawing title
**Environmental Statement
 Groundwater Dependent Terrestrial
 Ecosystems (GWDTE)**
 Sheet 4 of 8

Drawing Status	FINAL		
Scale	1:10,000	@ A3	DO NOT SCALE
JACOBS No.	B2140005		
BIM No.			
Drawing number	Figure 10.3d		Rev 0



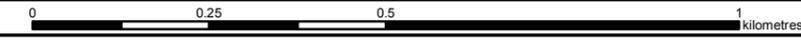


Figure 10.3e

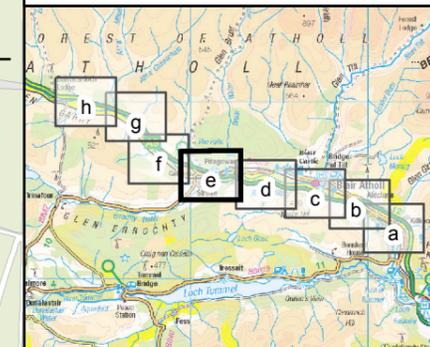

- Legend**
- Proposed scheme (DMRB Stage 3 Design)
 - SuDS
 - Cutting - Scheme and SuDS
 - Cutting - Haulage
 - Widening
 - 250m Study area
 - Ecological target notes investigated for potential groundwater component
- Groundwater dependent terrestrial eco-systems**
- High dependency
 - Moderate dependency
 - Low dependency

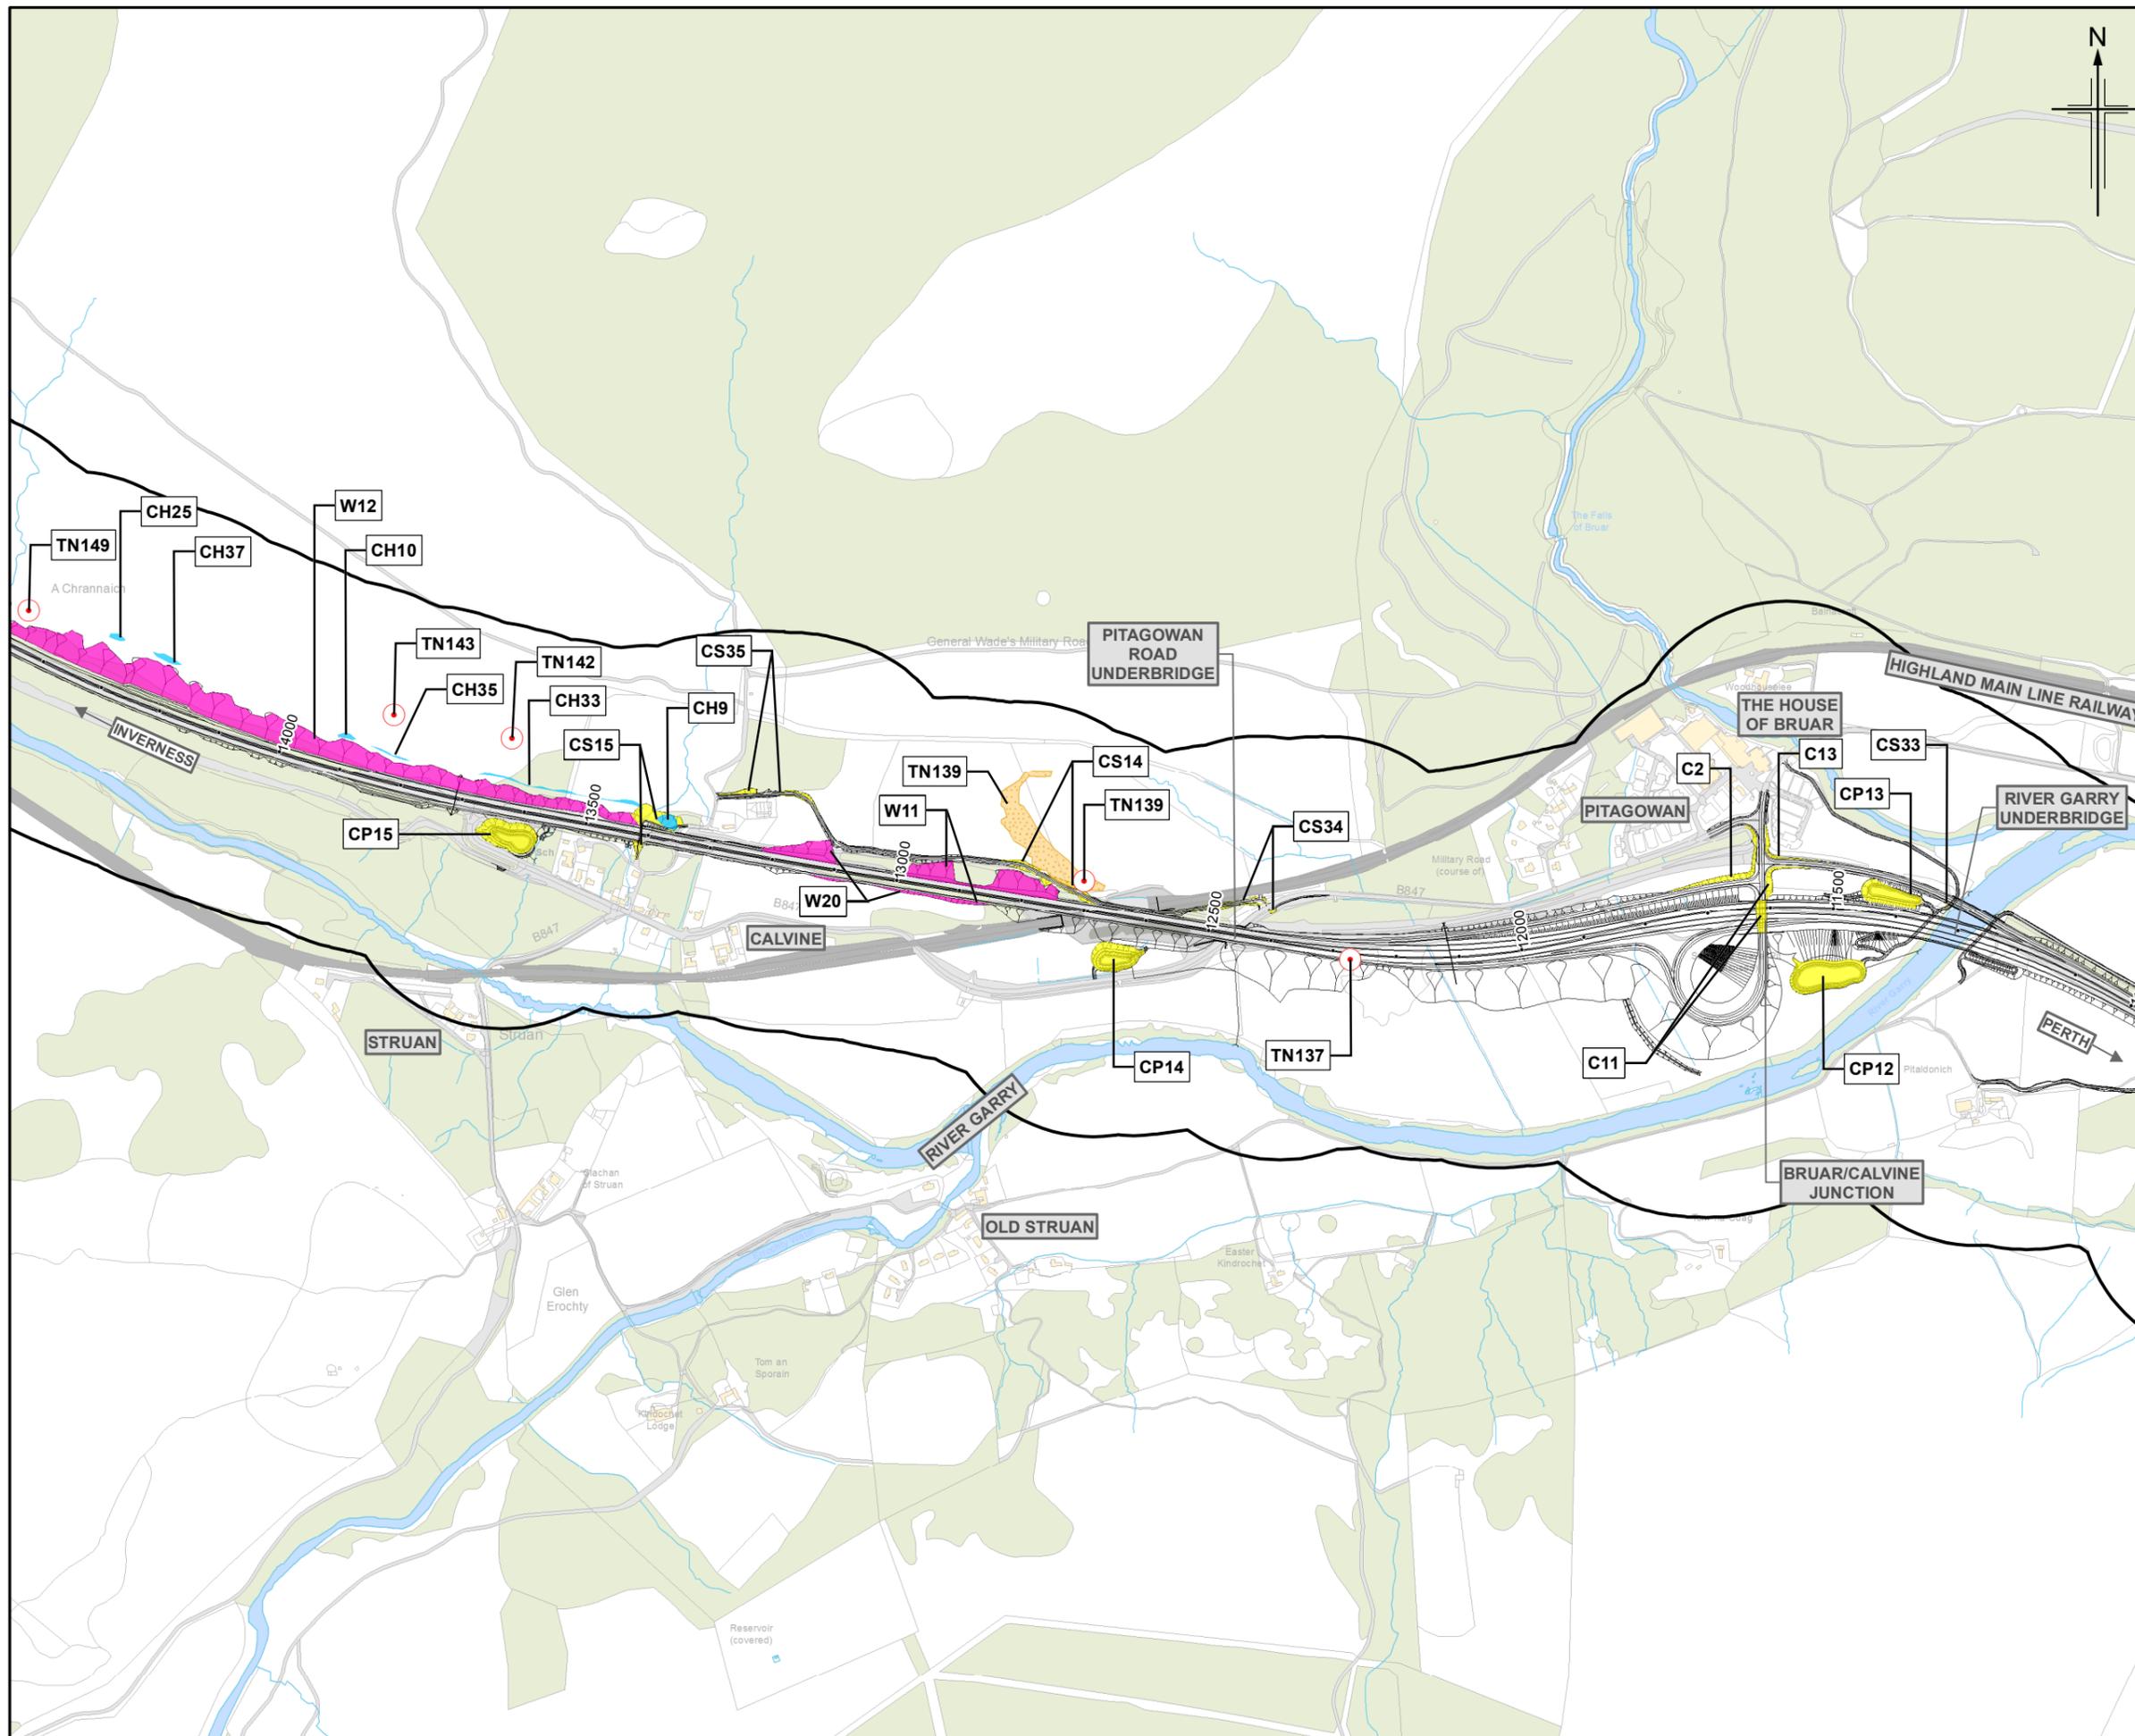

0	NOV 2017	ES Publication	KR	RT	VSM	AJG
Rev.	Rev. Date	Purpose of revision	Orig/Dwn	Checkd	Rev'd	Apprv'd


JACOBS

Client
 TRANSPORT SCOTLAND
 COMHIAL ALBA



Project
A9
 DUALLING
 PERTH TO INVERNESS
 Killiecrankie to Glen Garry

Drawing title
**Environmental Statement
 Groundwater Dependent Terrestrial
 Ecosystems (GWDE)**
 Sheet 5 of 8

Drawing Status	FINAL		
Scale	1:10,000	@ A3	DO NOT SCALE
Jacobs No.	B2140005		
BIM No.			
Drawing number	Figure 10.3e		Rev 0

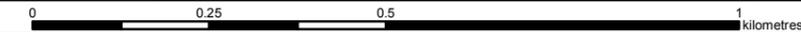

This drawing is not to be used in whole or part other than for the intended purpose and project as defined on this drawing. Refer to the contract for full terms and conditions.

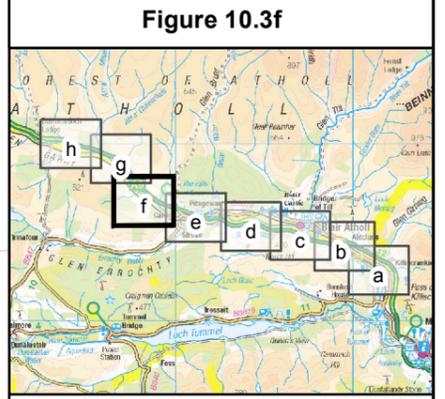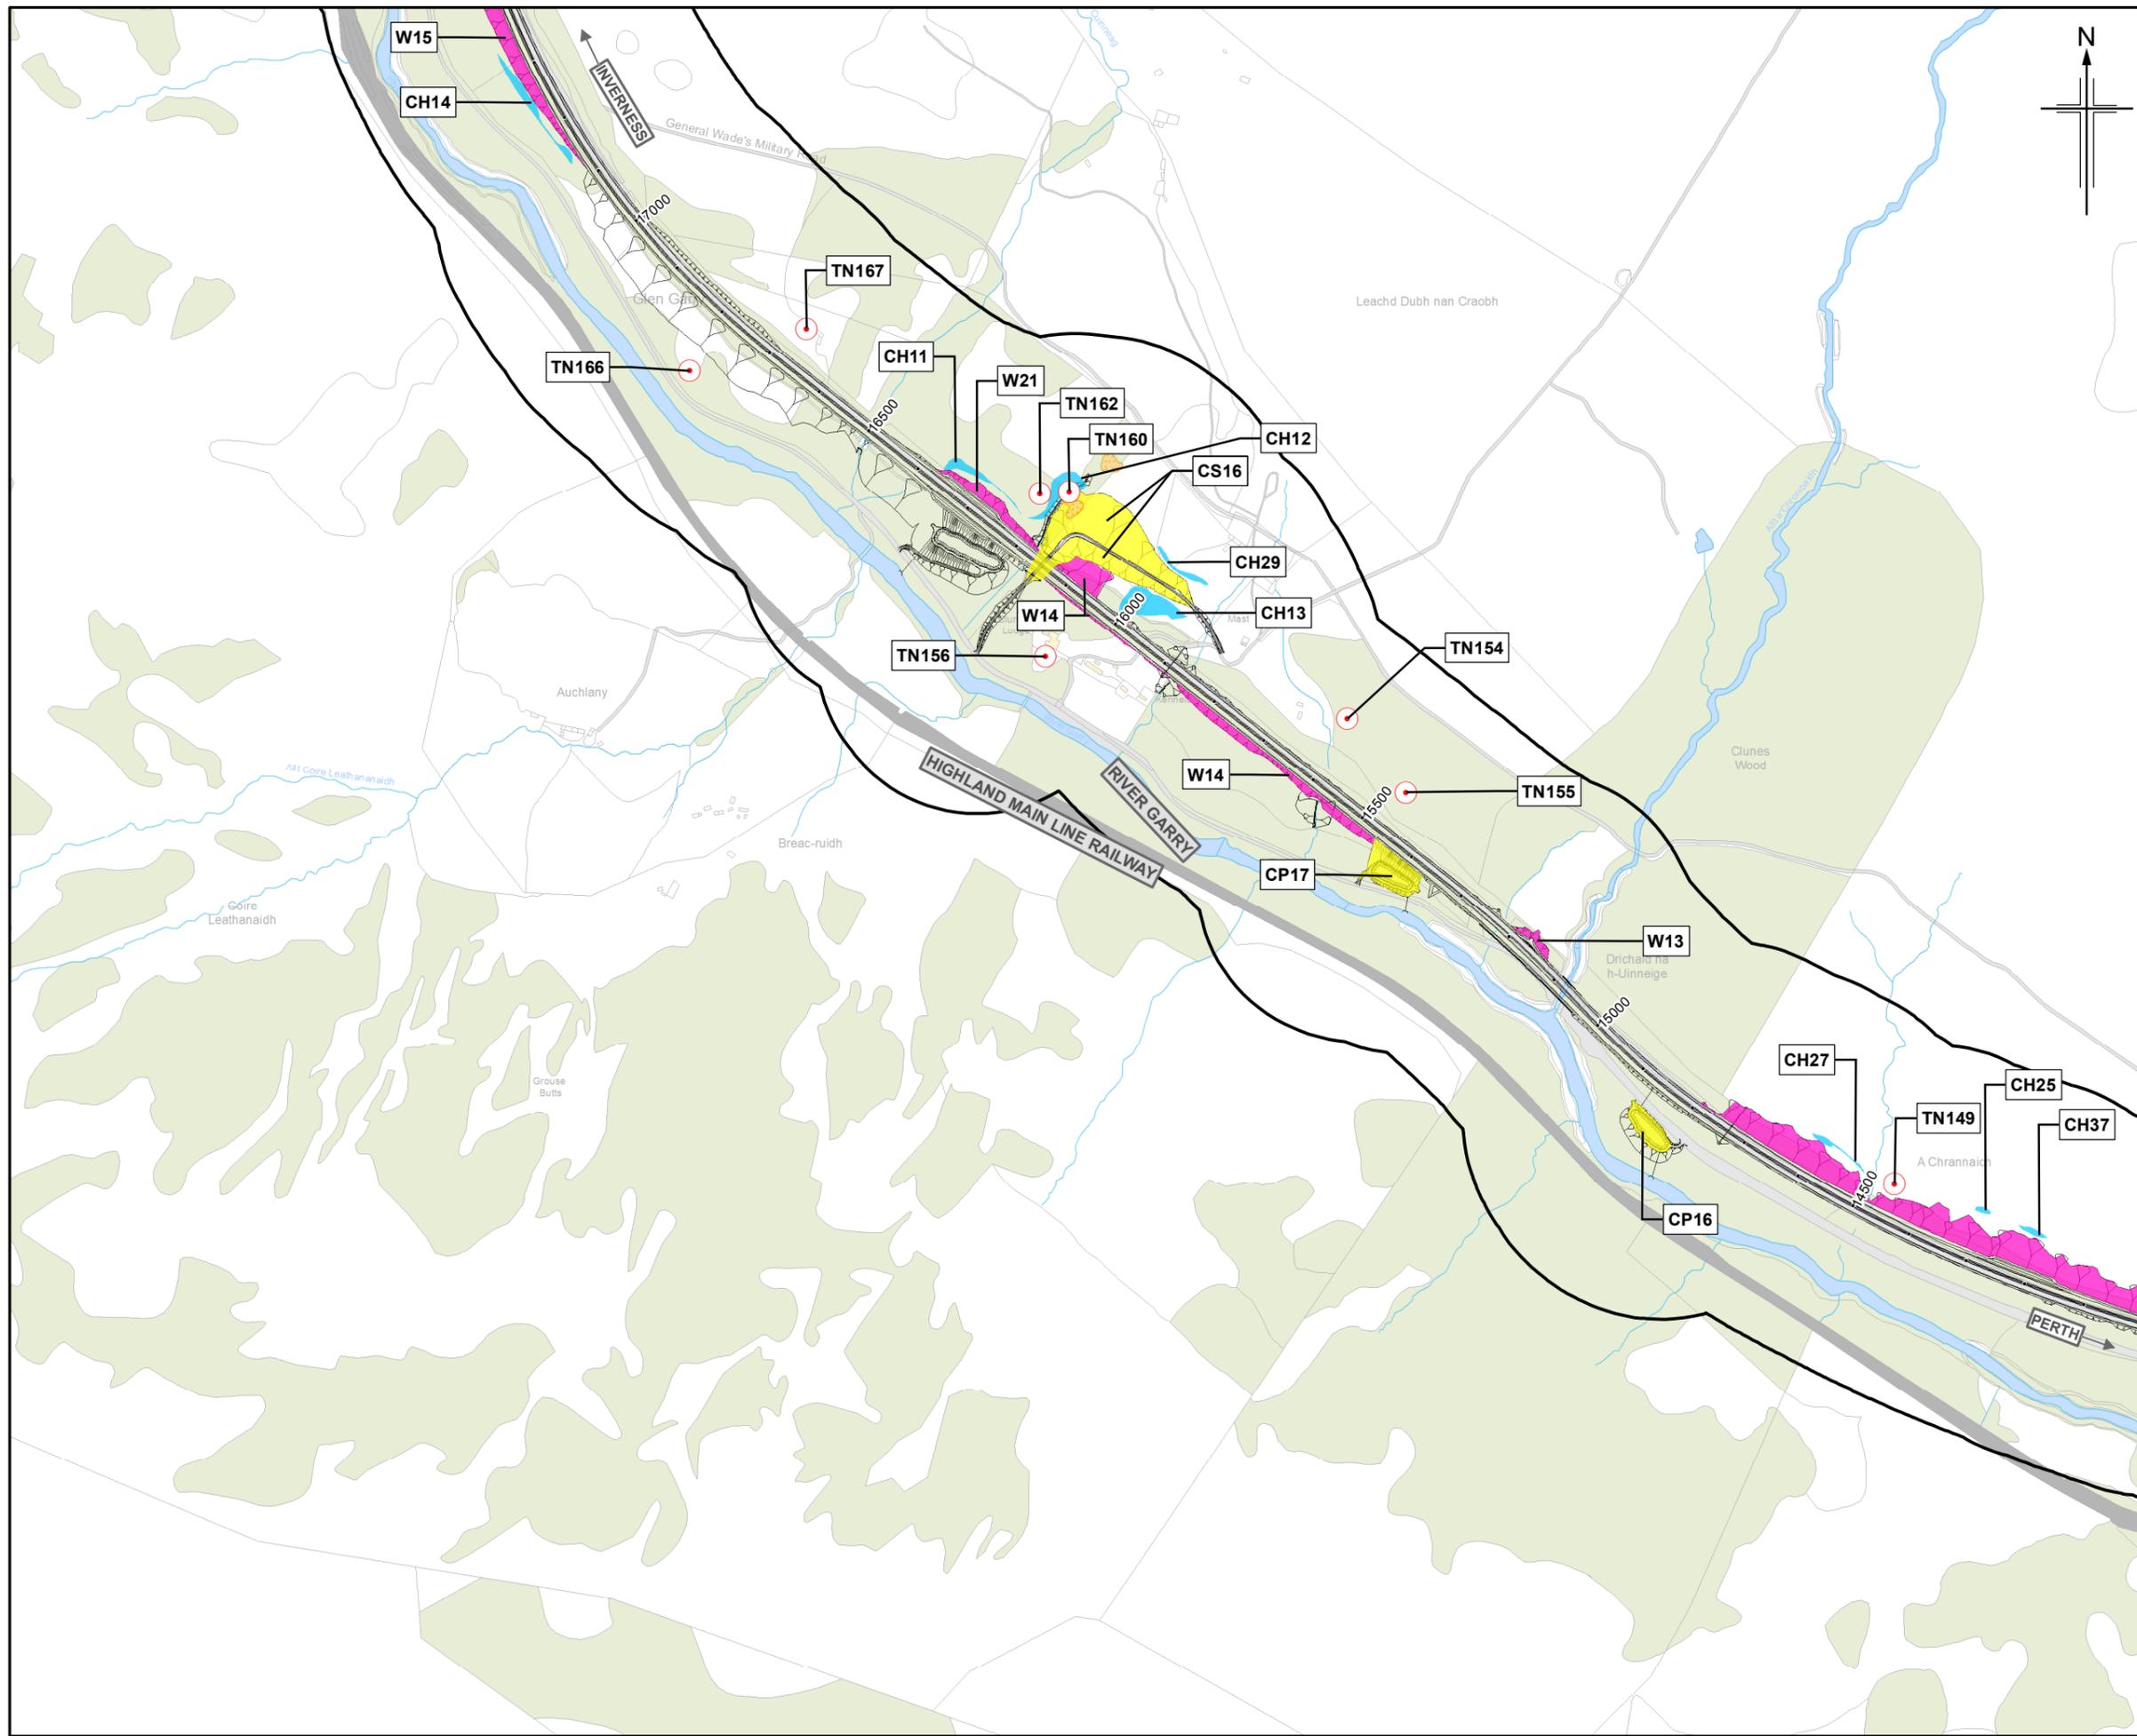

- Legend**
- Proposed scheme (DMRB Stage 3 Design)
 - SuDS
 - Cutting - Scheme and SuDS
 - Cutting - Haulage
 - Widening
 - 250m Study area
 - Ecological target notes investigated for potential groundwater component
- Groundwater dependent terrestrial ecosystems**
- High dependency
 - Moderate dependency
 - Low dependency

0	NOV 2017	ES Publication	KR	RT	VSM	AJG
Rev.	Rev. Date	Purpose of revision	Orig/Dwn	Checkd	Rev'd	Apprv'd



JACOBS

Client
 TRANSPORT SCOTLAND
 Còmhais Alba

Project
A9
 DUALLING
 PERTH TO INVERNESS
 Killiecrankie to Glen Garry

Drawing title
**Environmental Statement
 Groundwater Dependent Terrestrial
 Ecosystems (GWDTE)**
 Sheet 6 of 8

Drawing Status	FINAL
Scale	1:10,000 @ A3 DO NOT SCALE
JACOBS No.	B2140005
BIM No.	
Drawing number	Figure 10.3f
Rev	0

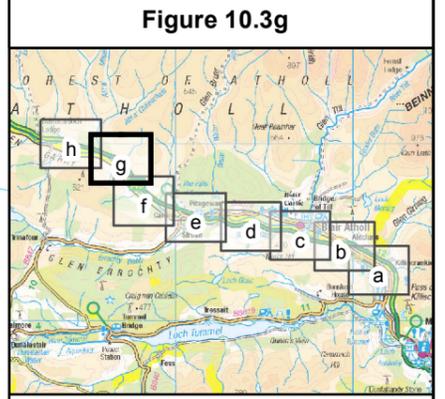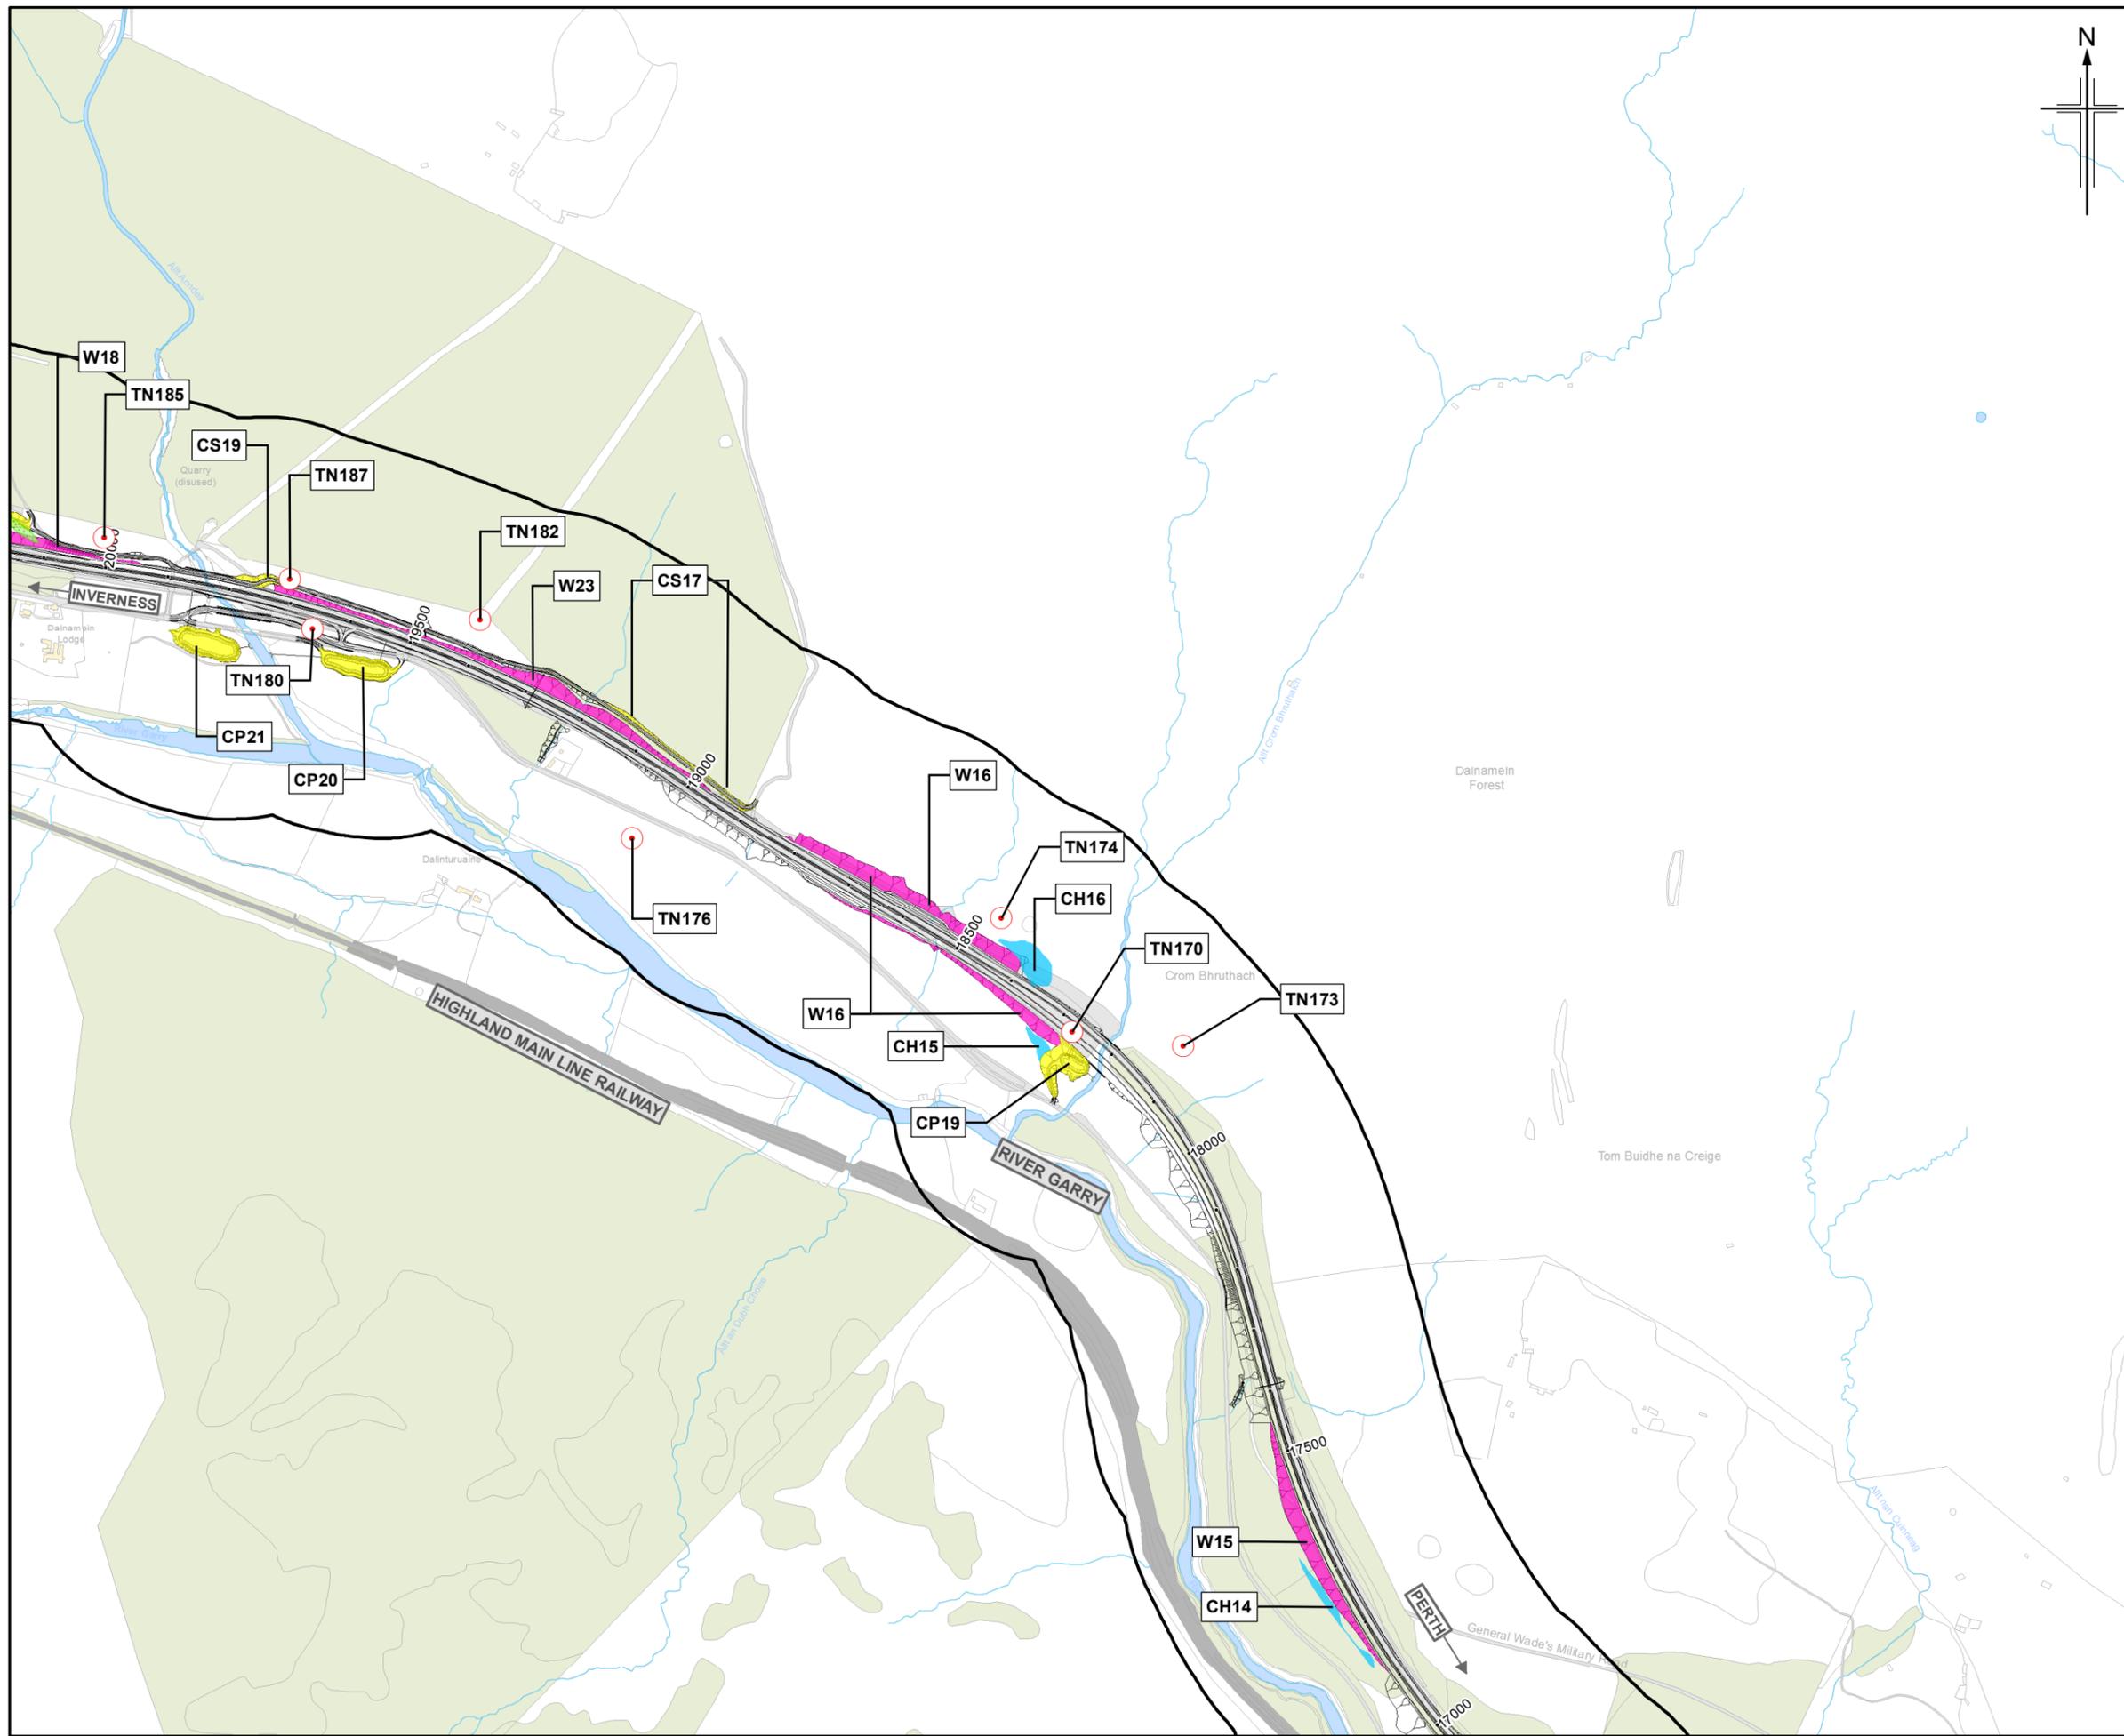

- Legend**
- Proposed scheme (DMRB Stage 3 Design)
 - SuDS
 - Cutting - Scheme and SuDS
 - Cutting - Haulage
 - Widening
 - 250m Study area
 - Ecological target notes investigated for potential groundwater component
- Groundwater dependent terrestrial ecosystems**
- High dependency
 - Moderate dependency
 - Low dependency

0	NOV 2017	ES Publication	KR	RT	VSM	AJG
Rev.	Rev. Date	Purpose of revision	Orig/Dwn	Check/Rev'd	Appr'd	

JACOBS

Client
 TRANSPORT SCOTLAND
 COBHIDHAL ALBA

Project
A9
DUALLING
 PERTH TO INVERNESS
 Killiecrankie to Glen Garry

Drawing title
Environmental Statement
Groundwater Dependent Terrestrial Ecosystems (GWDTE)
 Sheet 7 of 8

Drawing Status	FINAL
Scale	1:10,000 @ A3 DO NOT SCALE
JACOBS No.	B2140005
BIM No.	
Drawing number	Figure 10.3g
Rev	0



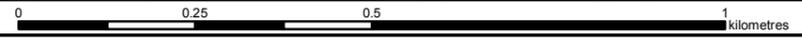


Figure 10.3h

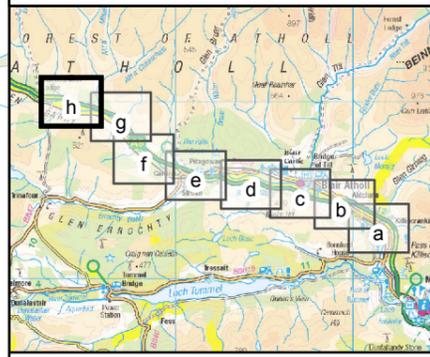

- Legend**
- Proposed scheme (DMRB Stage 3 Design)
 - SuDS
 - Cutting - Scheme and SuDS
 - Cutting - Haulage
 - Widening
 - 250m Study area
 - Ecological target notes investigated for potential groundwater component
- Groundwater dependent terrestrial ecosystems**
- High dependency
 - Moderate dependency
 - Low dependency

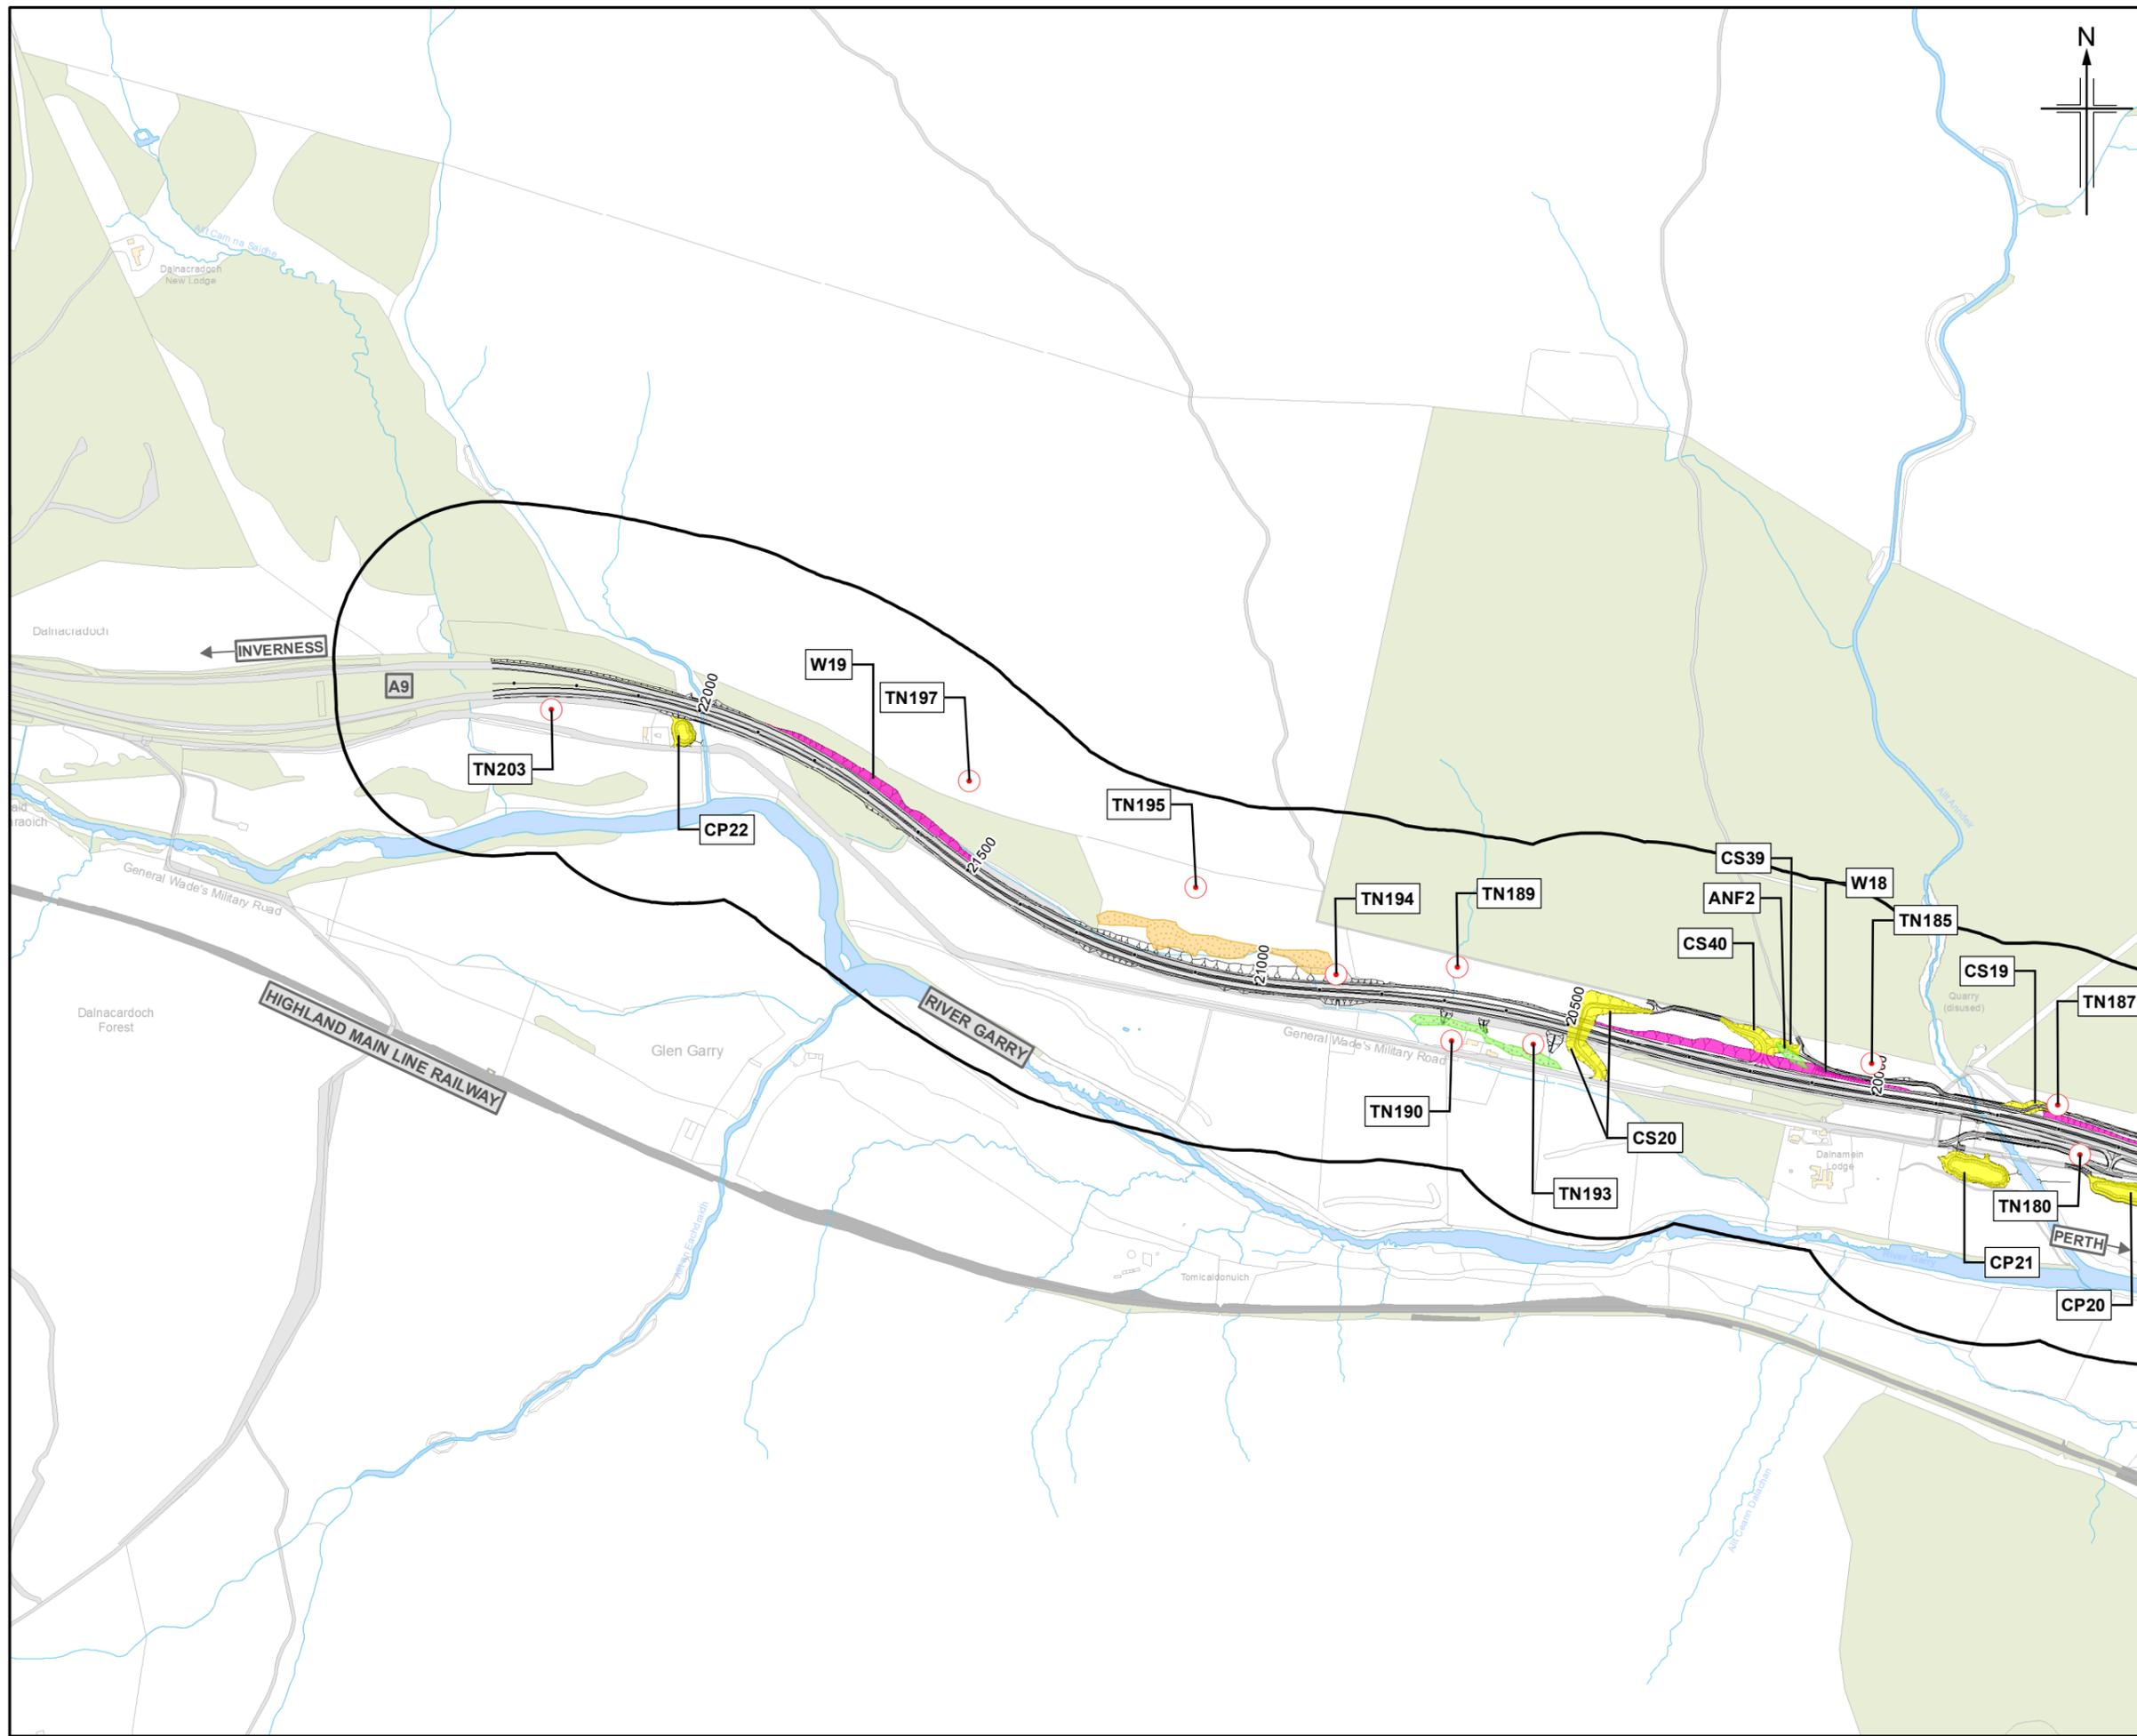

0	NOV 2017	ES Publication	KR	RT	VSM	AJG
Rev.	Rev. Date	Purpose of revision	Orig/Dwn	Checkd	Rev'd	Apprv'd

JACOBS

Client
 TRANSPORT SCOTLAND
 COMHÌSHAL ALBA

Project
A9
 DUALLING
 PERTH TO INVERNESS
 Killiecrankie to Glen Garry

Drawing title
**Environmental Statement
 Groundwater Dependent Terrestrial
 Ecosystems (GWDTE)**
 Sheet 8 of 8

Drawing Status	FINAL		
Scale	1:10,000	@ A3	DO NOT SCALE
Jacobs No.	B2140005		
BIM No.			
Drawing number	Figure 10.3h		Rev 0

