

- Legend**
- Proposed scheme (DMRB Stage 3 Design)
 - SuDS
 - 500m Study area
 - Statutory Designated Sites**
 - Site of Special Scientific Interest (SSSI)
 - Special Area of Conservation (SAC)
 - Special Protection Area (SPA)
 - Ancient Woodland Inventory**
 - Ancient (of semi-natural origin) category 1a/2a
 - Long-established (of plantation origin) category 1b/2b
 - Other (on Roy map) category 3
 - Native Woodland Survey Scotland**
 - Native woodland
 - Nearly-native woodland
 - Open land habitat

0	NOV 2017	ES Publication	JCr	LM	PG	AJG
Rev.	Rev. Date	Purpose of revision	Orig/Dwn	Checkd	Rev'd	Apprv'd

JACOBS
 95 Bothwell Street, Glasgow, G2 7HX, UK
 Tel: +44(0)141 243 8000
 www.jacobs.com

Client

 TRANSPORT SCOTLAND
 COMHIDHAL ALBA

Project

A9
 DUALLING
 PERTH TO INVERNESS
 Killiecrankie to Glen Garry


Drawing title

**Environmental Statement
 Ecological Designations**

Sheet 1 of 8

Drawing Status	FINAL
Scale	1:10,000 @ A3 DO NOT SCALE
Jacobs No.	B2140005
BIM No.	
Drawing number	Figure 12.1a
Rev	0

This drawing is not to be used in whole or part other than for the intended purpose and project as defined on this drawing. Refer to the contract for full terms and conditions.

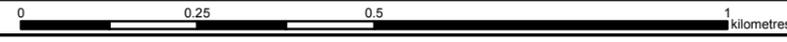

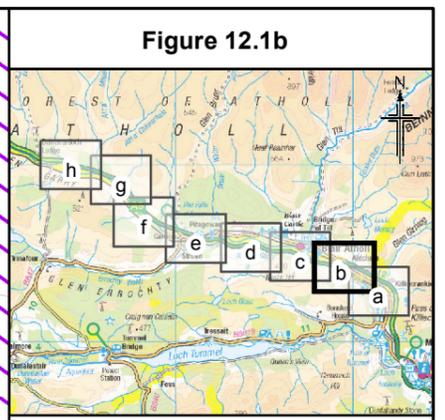
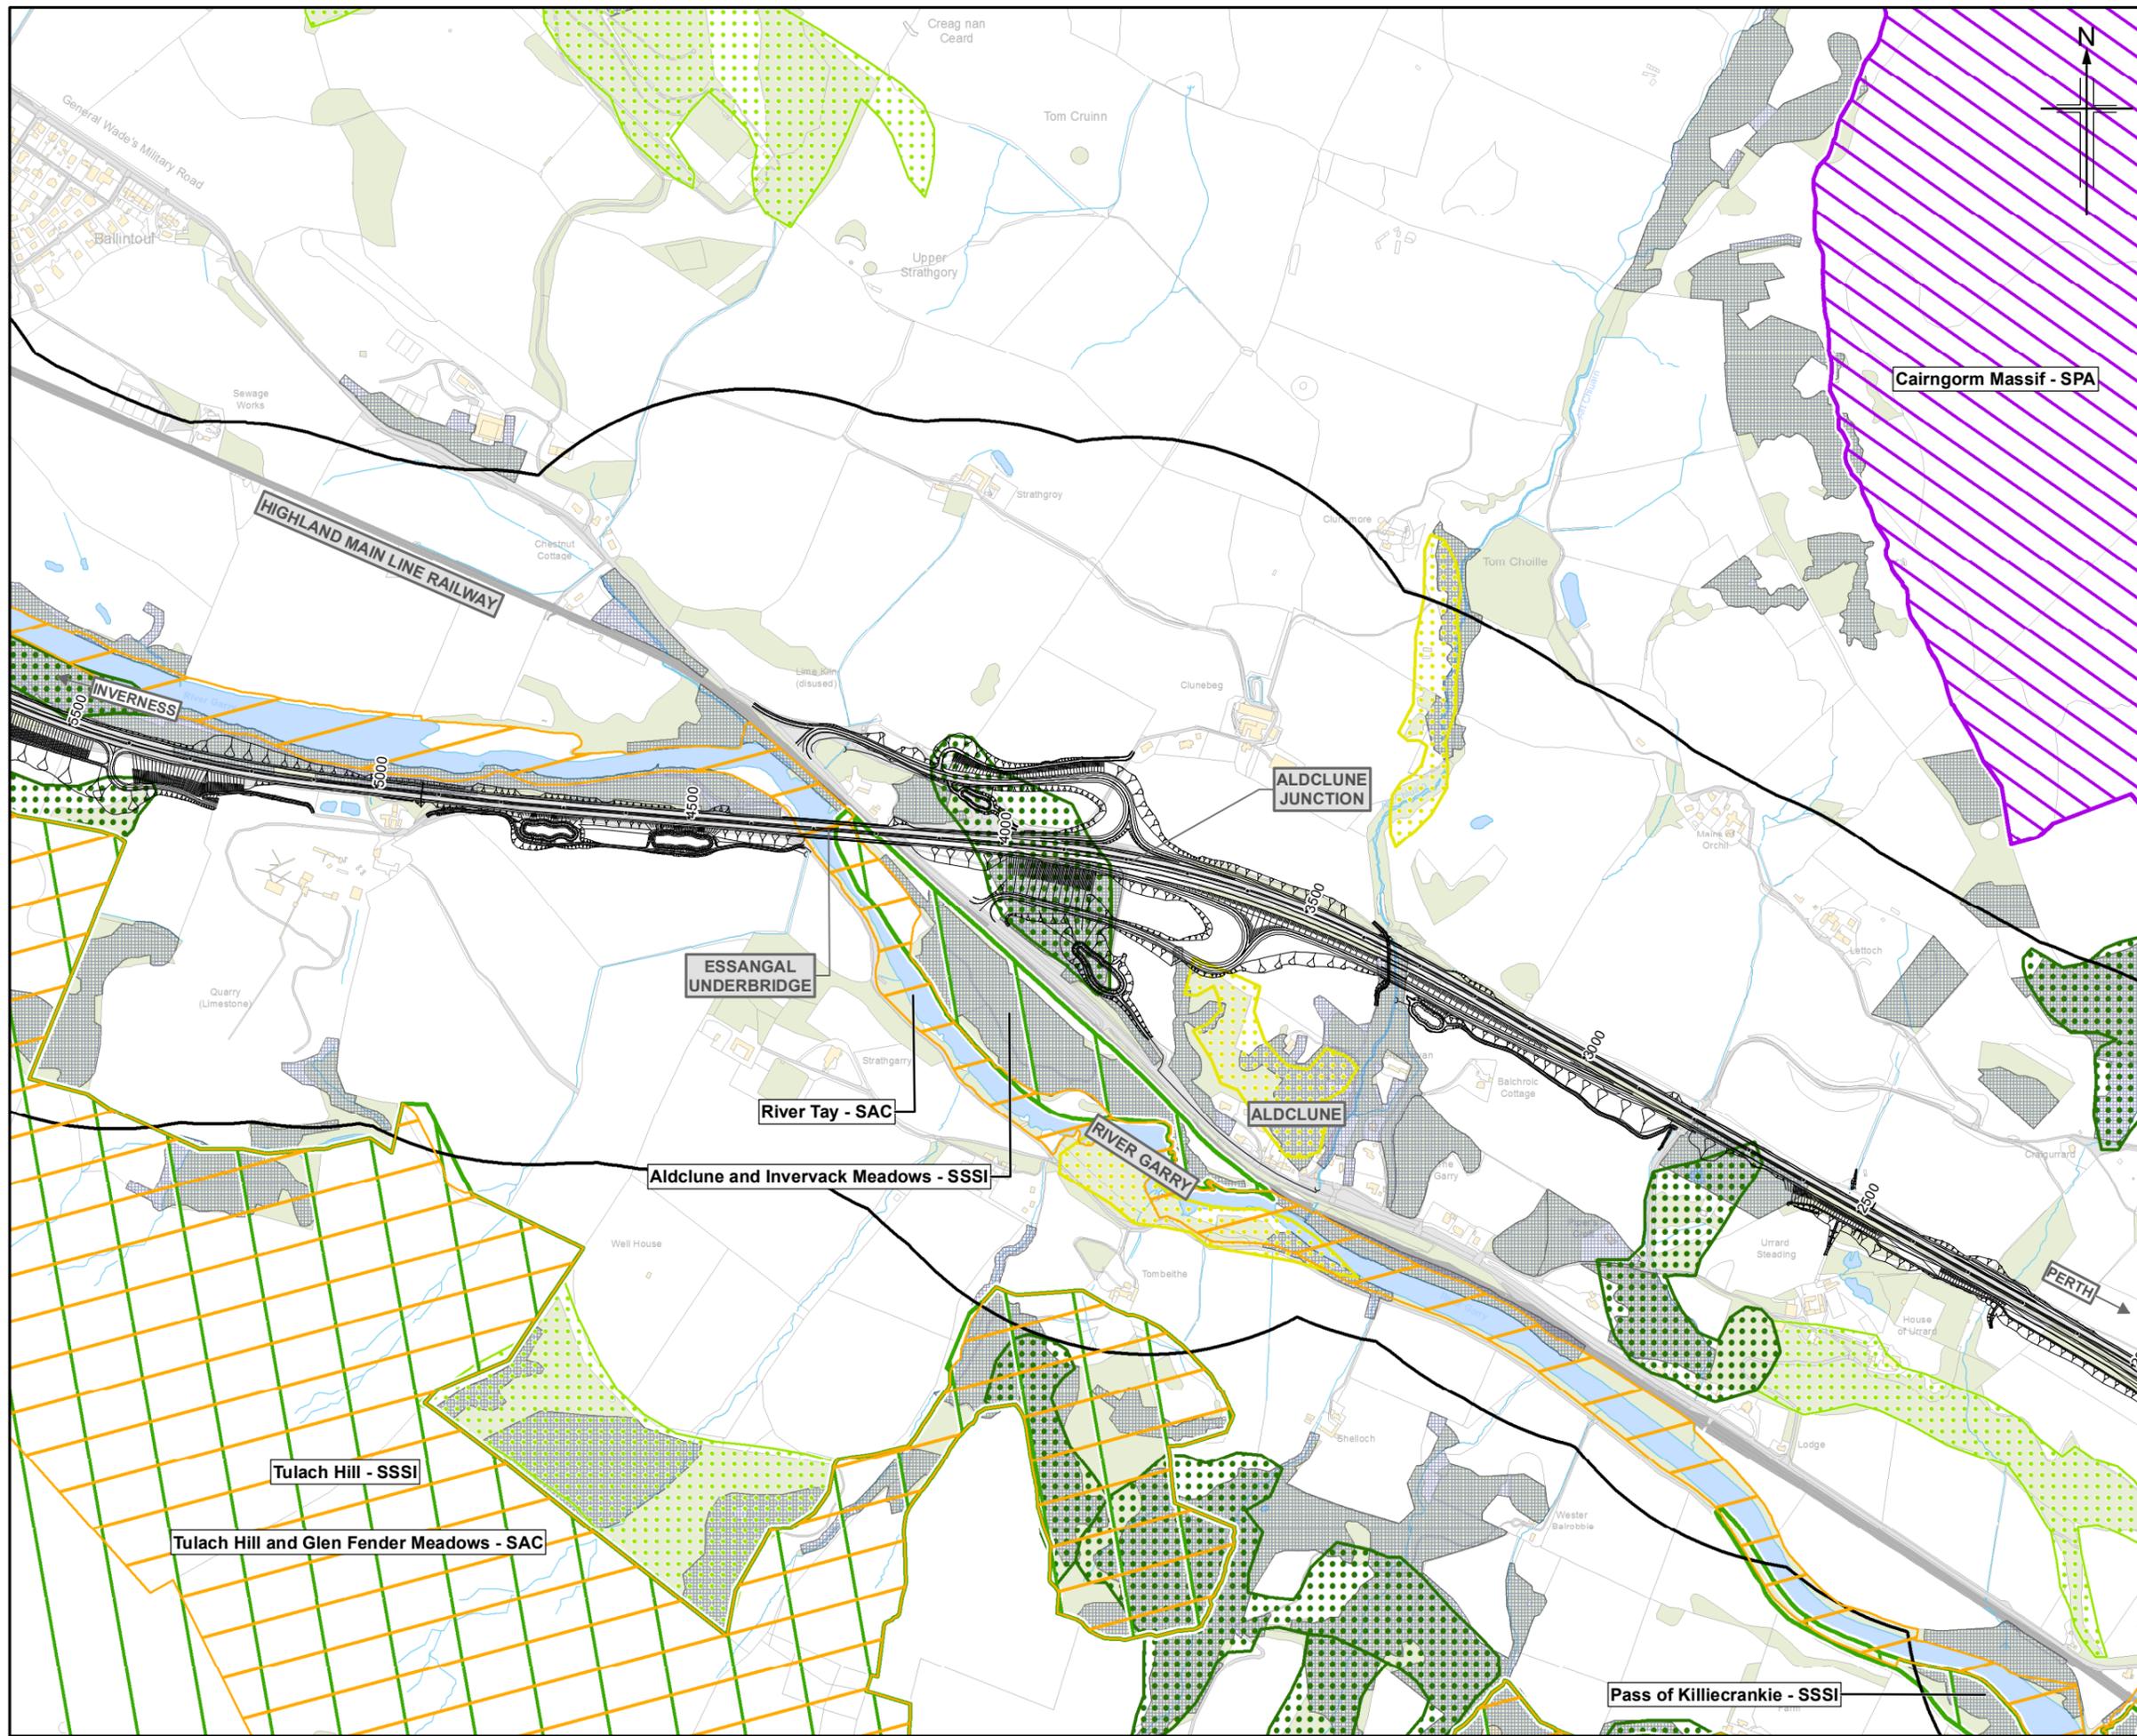


Figure 12.1b

Legend

- Proposed scheme (DMRB Stage 3 Design)
- SuDS
- 500m Study area
- Statutory Designated Sites
 - Site of Special Scientific Interest (SSSI)
 - Special Area of Conservation (SAC)
 - Special Protection Area (SPA)
- Ancient Woodland Inventory
 - Ancient (of semi-natural origin) category 1a/2a
 - Long-established (of plantation origin) category 1b/2b
 - Other (on Roy map) category 3
- Native Woodland Survey Scotland
 - Native woodland
 - Nearly-native woodland
 - Open land habitat

0	NOV 2017	ES Publication	JCr	LM	PG	AJG
Rev.	Rev. Date	Purpose of revision	Orig/Dwn	Checkd	Rev'd	Apprv'd

JACOBS
95 Bothwell Street, Glasgow, G2 7HX, UK
Tel: +44(0)141 243 8000
www.jacobs.com

Client
TRANSPORT SCOTLAND
CORRIDOR ALBA



Project
A9 DUALLING
PERTH TO INVERNESS
Killiecrankie to Glen Garry

Drawing title
**Environmental Statement
Ecological Designations**

Sheet 2 of 8

Drawing Status	FINAL
Scale	1:10,000 @ A3 DO NOT SCALE
Jacobs No.	B2140005
BIM No.	
Drawing number	Figure 12.1b
Rev	0

Figure 12.1c

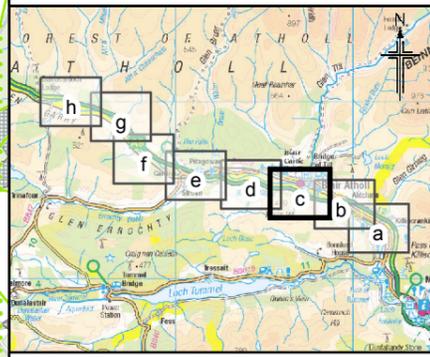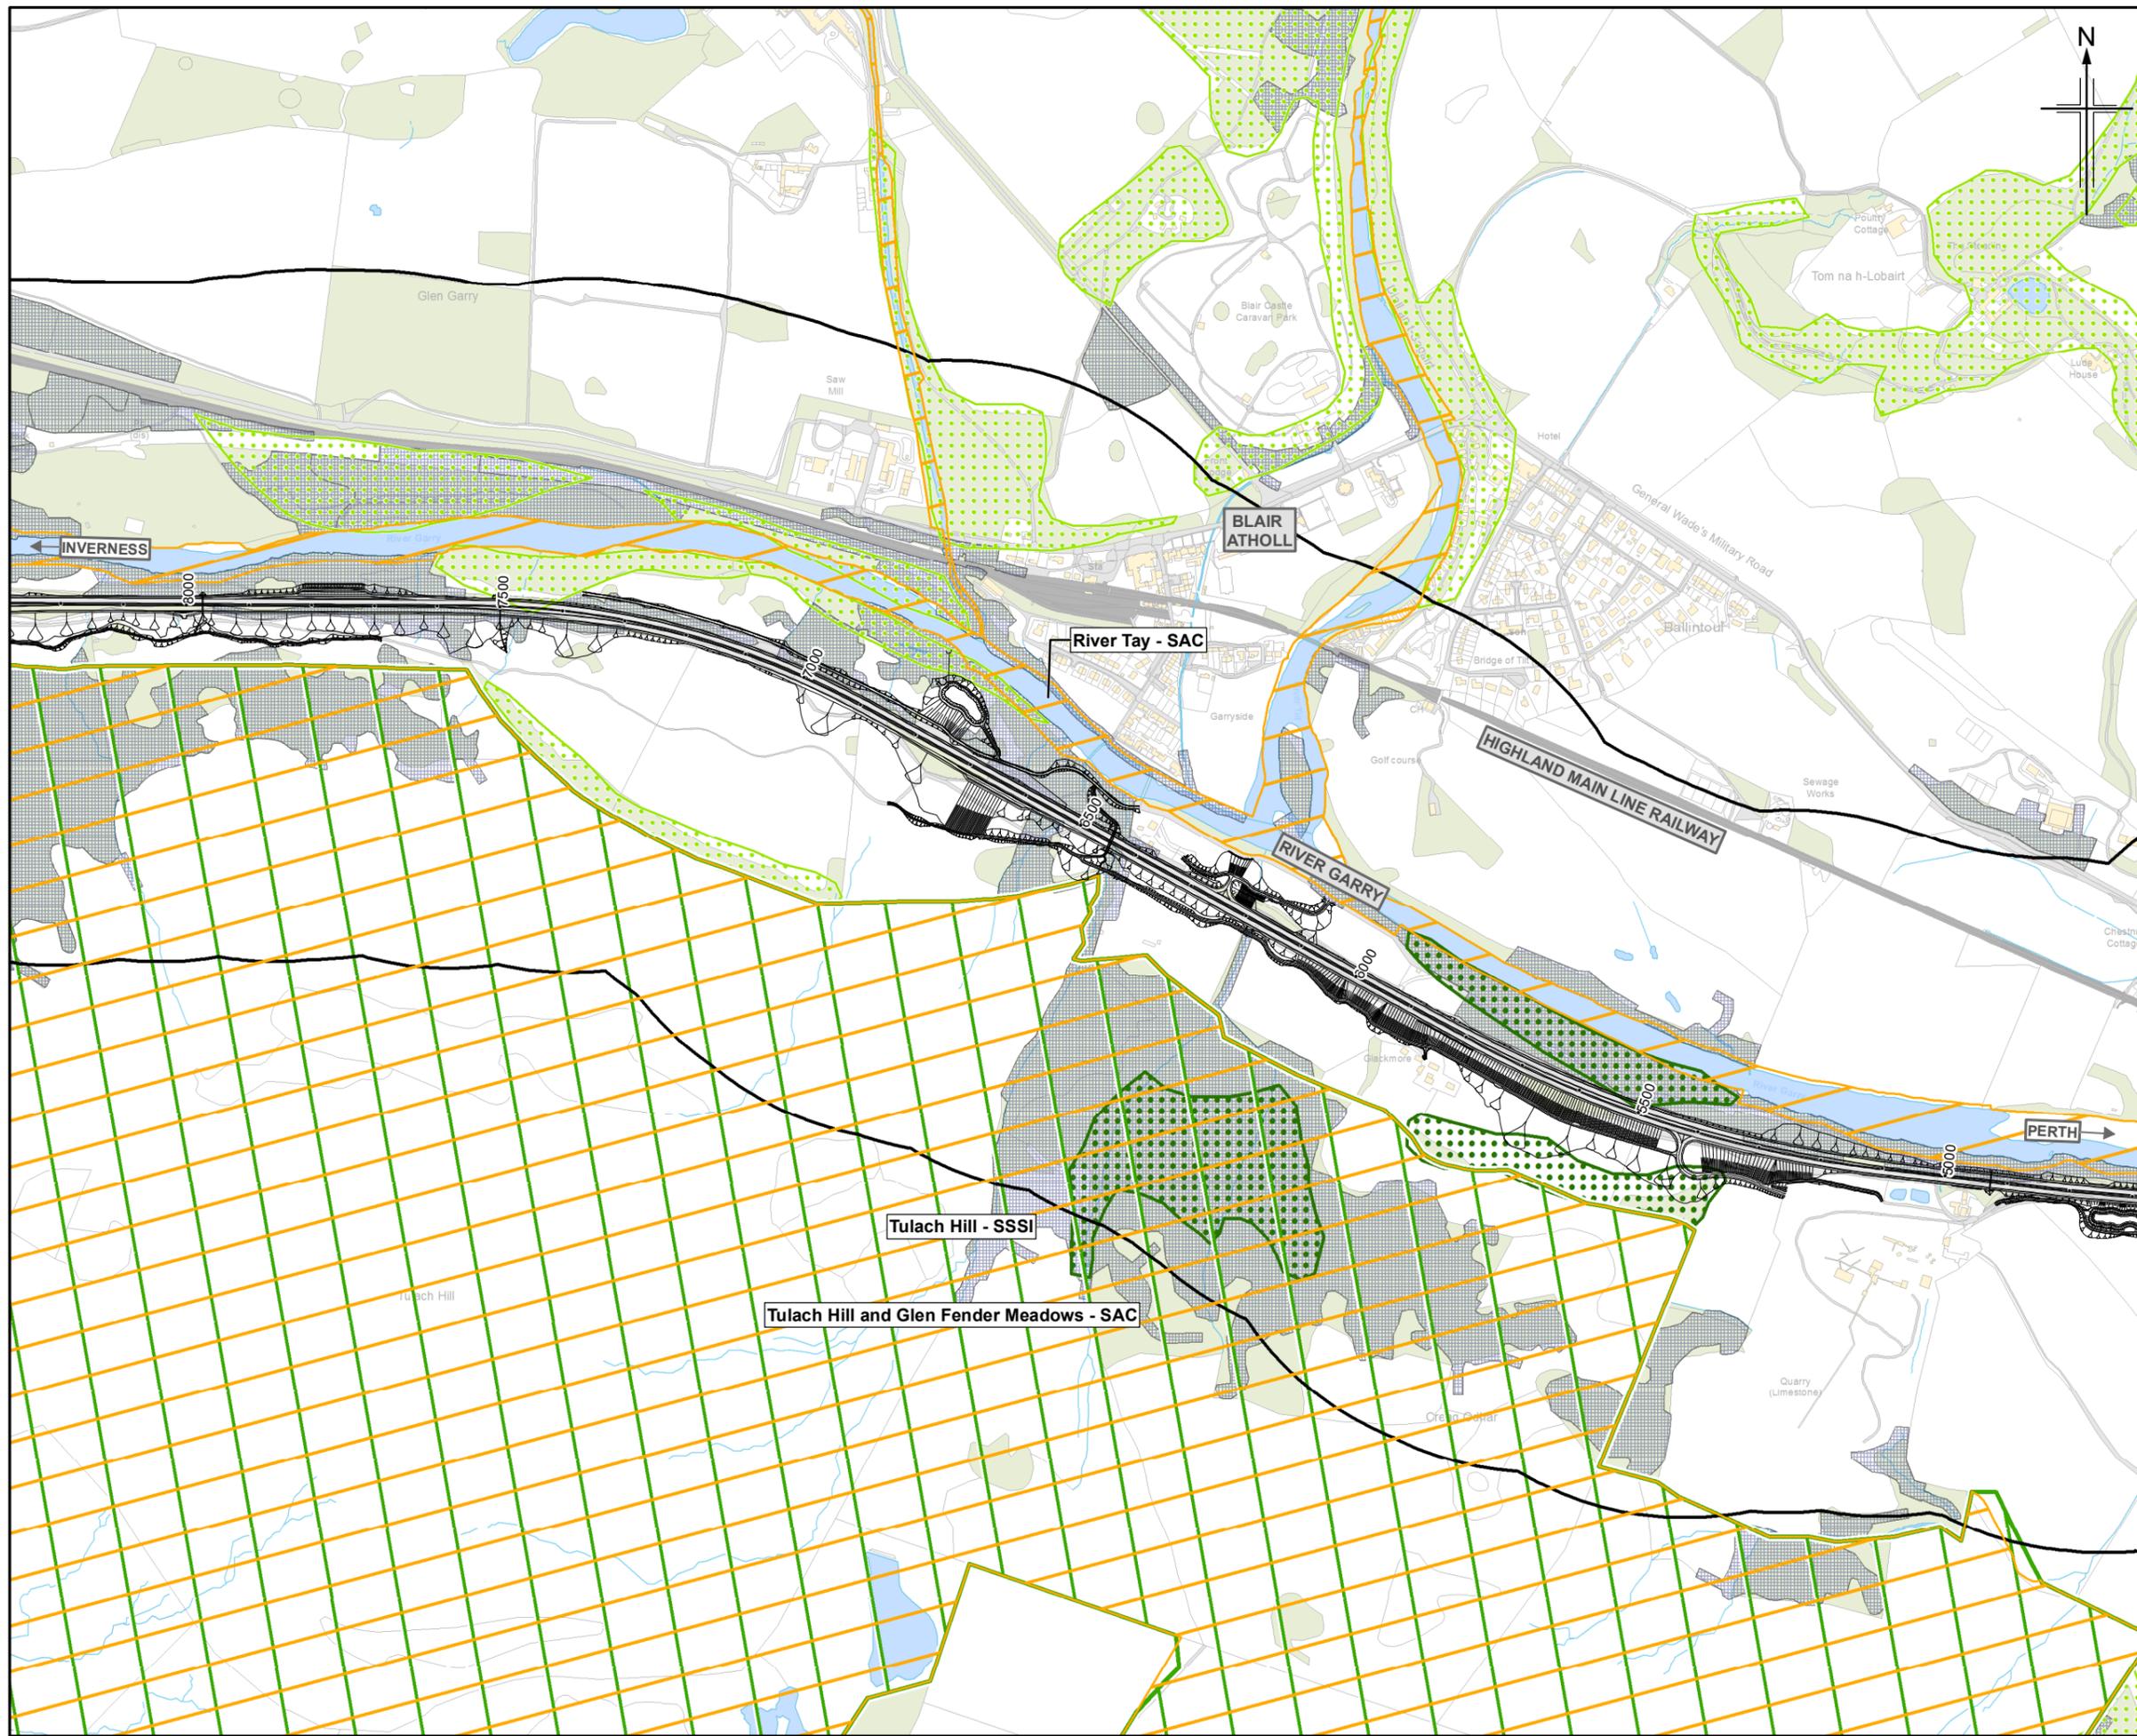

Legend

- Proposed scheme (DMRB Stage 3 Design)
- SuDS
- 500m Study area

Statutory Designated Sites

- Site of Special Scientific Interest (SSSI)
- Special Area of Conservation (SAC)
- Special Protection Area (SPA)

Ancient Woodland Inventory

- Ancient (of semi-natural origin) category 1a/2a
- Long-established (of plantation origin) category 1b/2b
- Other (on Roy map) category 3

Native Woodland Survey Scotland

- Native woodland
- Nearly-native woodland
- Open land habitat

0	NOV 2017	ES Publication	JCr	LM	PG	AJG
Rev.	Rev. Date	Purpose of revision	Orig/Dwn	Checkd	Rev'd	Apprv'd

JACOBS
95 Bothwell Street, Glasgow, G2 7HX, UK
Tel: +44(0)141 243 8000
www.jacobs.com



Client
TRANSPORT SCOTLAND
COBHISHAL ALBA

Project
A9 DUALLING
PERTH TO INVERNESS
Killiecrankie to Glen Garry

Drawing title
**Environmental Statement
Ecological Designations**

Sheet 3 of 8

Drawing Status	FINAL
Scale	1:10,000 @ A3 DO NOT SCALE
Jacobs No.	B2140005
BIM No.	
Drawing number	Figure 12.1c
Rev	0

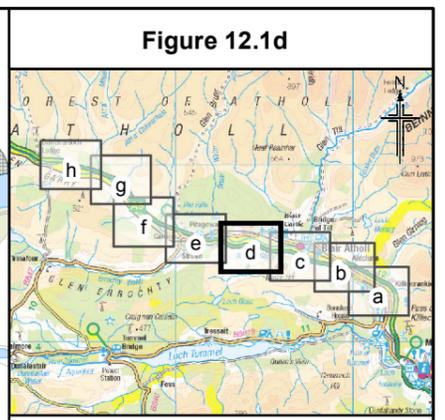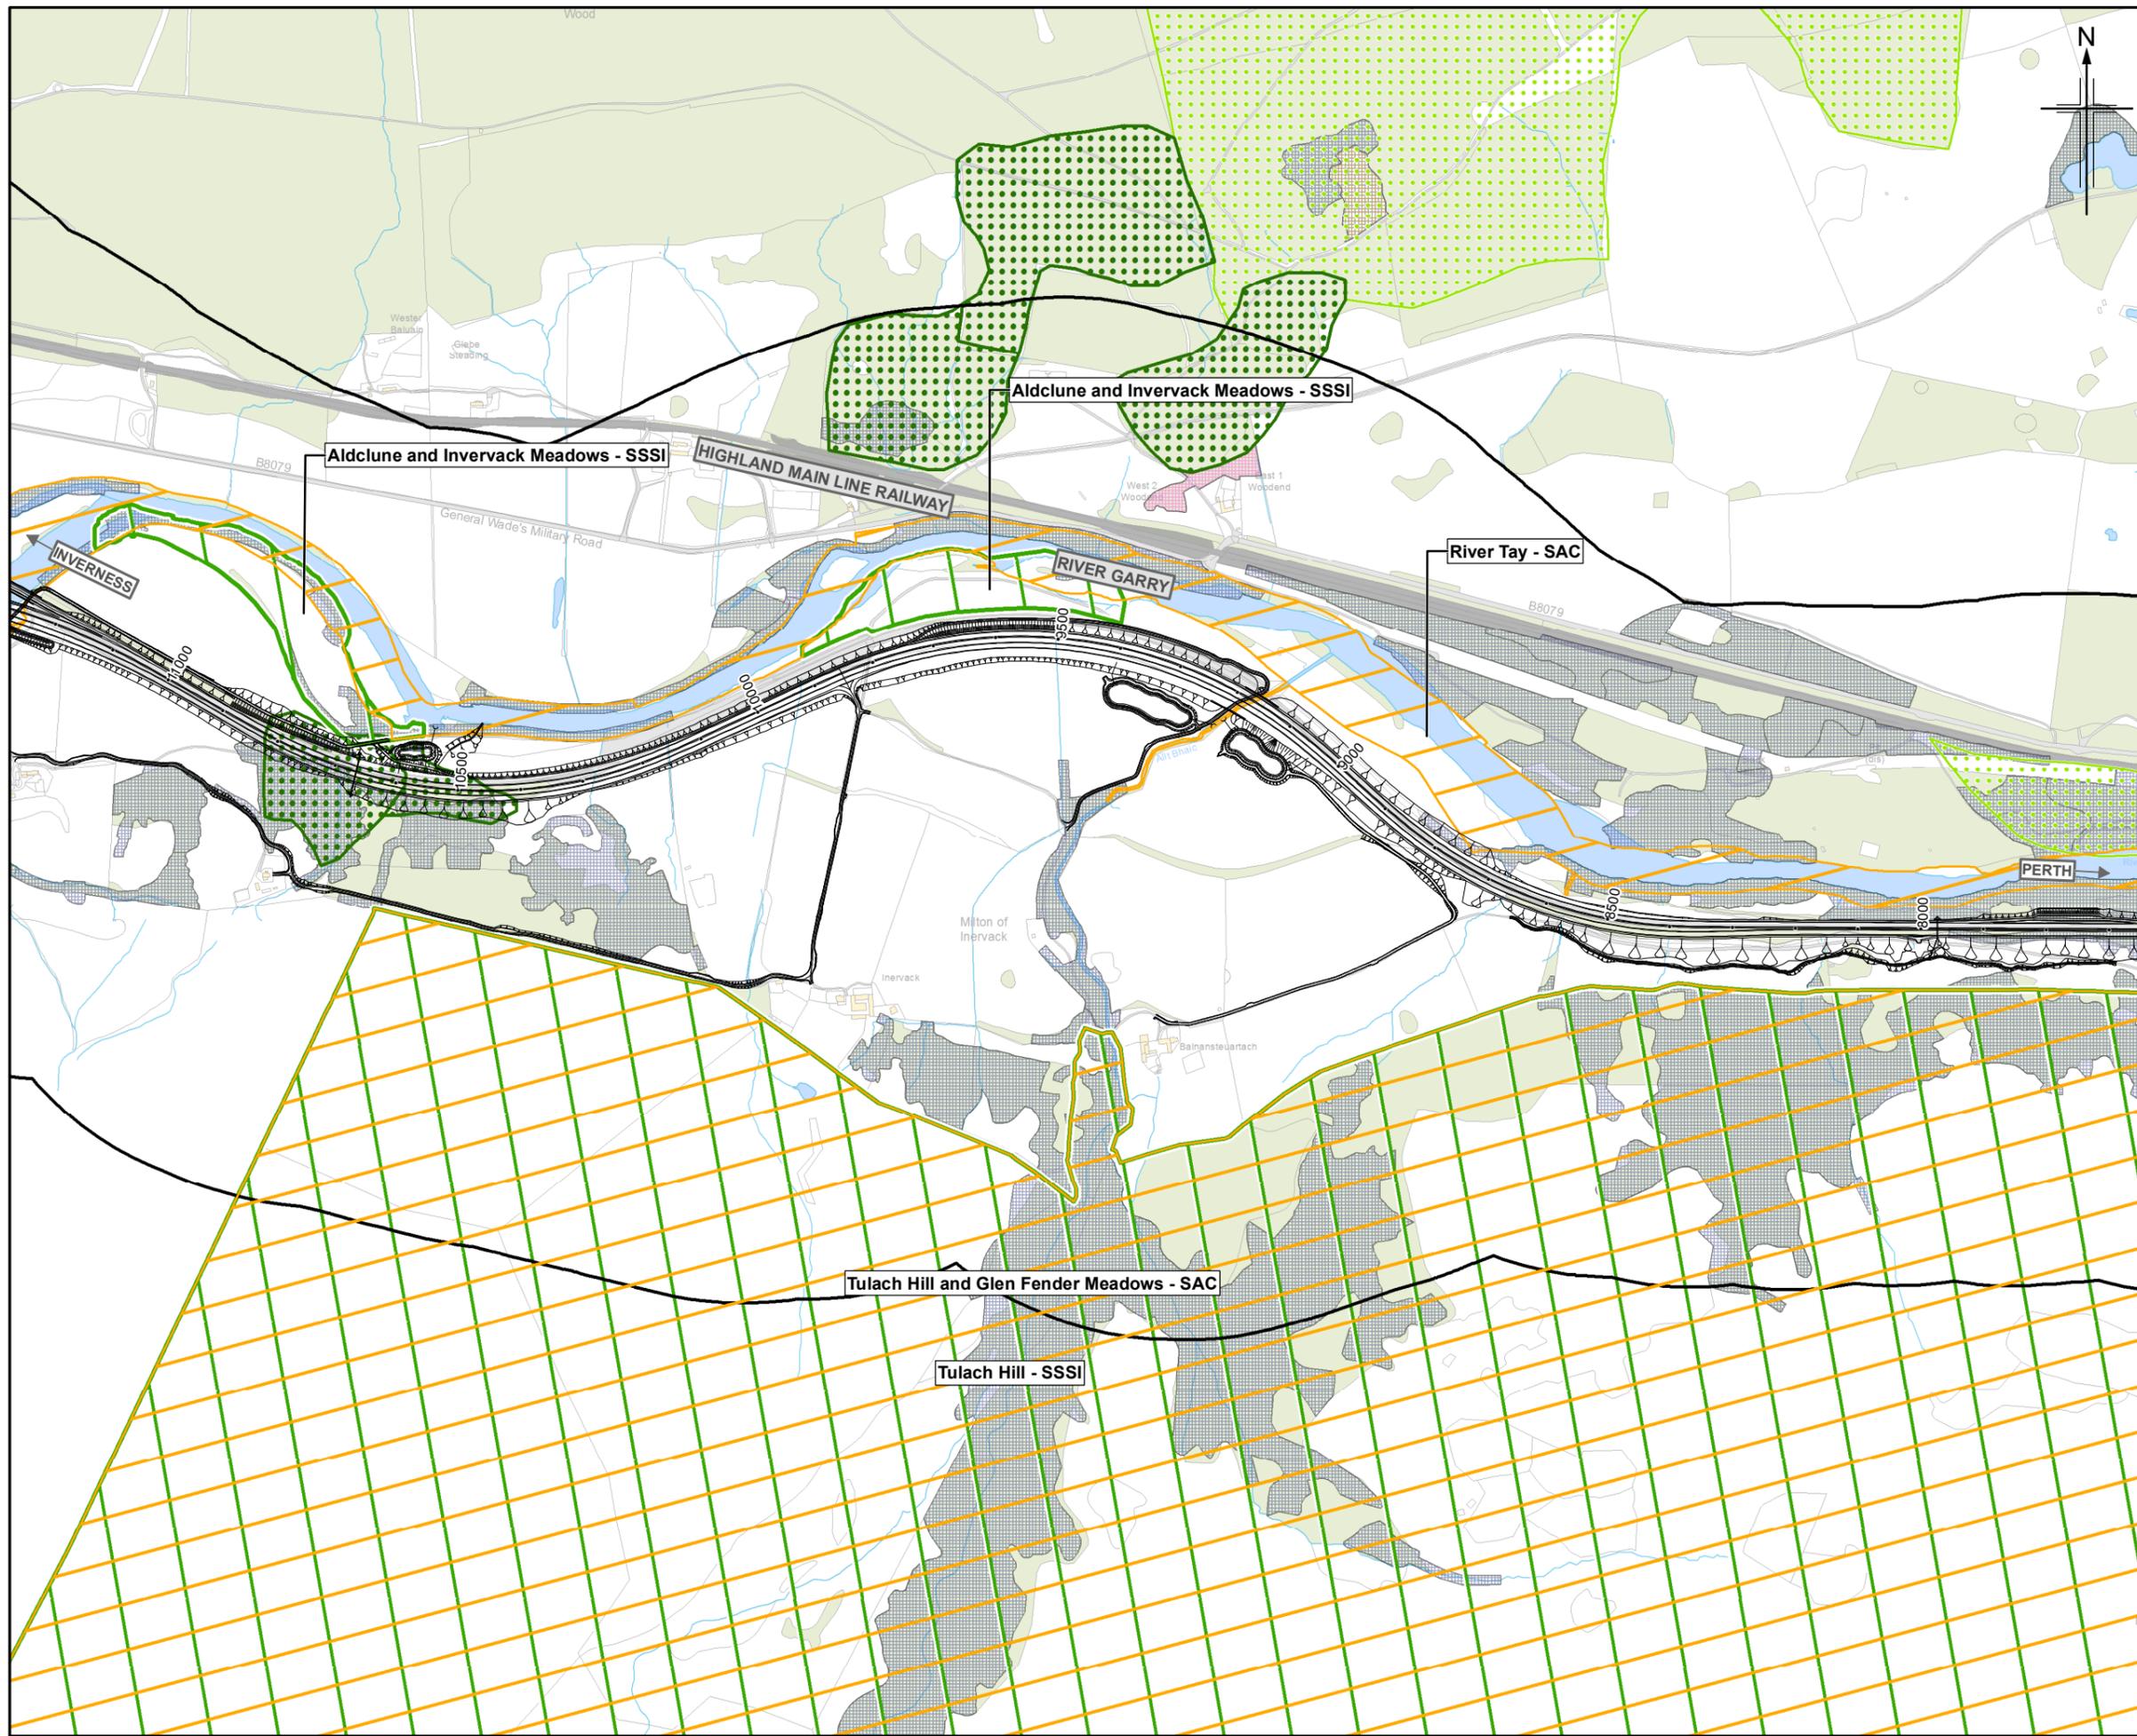

- Legend**
- Proposed scheme (DMRB Stage 3 Design)
 - SuDS
 - 500m Study area
- Statutory Designated Sites**
- Site of Special Scientific Interest (SSSI)
 - Special Area of Conservation (SAC)
 - Special Protection Area (SPA)
- Ancient Woodland Inventory**
- Ancient (of semi-natural origin) category 1a/2a
 - Long-established (of plantation origin) category 1b/2b
 - Other (on Roy map) category 3
- Native Woodland Survey Scotland**
- Native woodland
 - Nearly-native woodland
 - Open land habitat

0	NOV 2017	ES Publication	JCr	LM	PG	AJG
Rev.	Rev. Date	Purpose of revision	Orig/Dwn	Checkd	Rev'd	Apprv'd

JACOBS
 95 Bothwell Street, Glasgow, G2 7HX, UK.
 Tel: +44(0)141 243 8000
 www.jacobs.com

Client

 TRANSPORT SCOTLAND
 COIMHIGHAL ALBA

Project

A9 DUALLING
 PERTH TO INVERNESS
 Killiecrankie to Glen Garry


Drawing title

**Environmental Statement
 Ecological Designations**

Sheet 4 of 8

Drawing Status	FINAL
Scale	1:10,000 @ A3 DO NOT SCALE
JACOBS No.	B2140005
BIM No.	
Drawing number	Figure 12.1d
Rev	0

Figure 12.1e

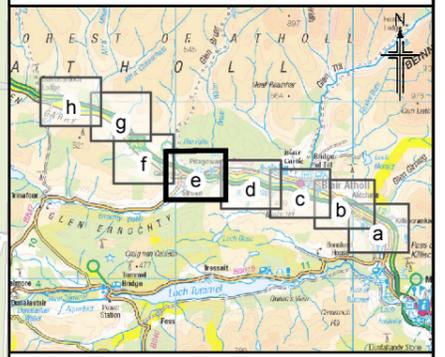

Legend

- Proposed scheme (DMRB Stage 3 Design)
- SuDS
- 500m Study area

Statutory Designated Sites


- Site of Special Scientific Interest (SSSI)
- Special Area of Conservation (SAC)
- Special Protection Area (SPA)

Ancient Woodland Inventory

- Ancient (of semi-natural origin) category 1a/2a
- Long-established (of plantation origin) category 1b/2b
- Other (on Roy map) category 3

Native Woodland Survey Scotland

- Native woodland
- Nearly-native woodland
- Open land habitat

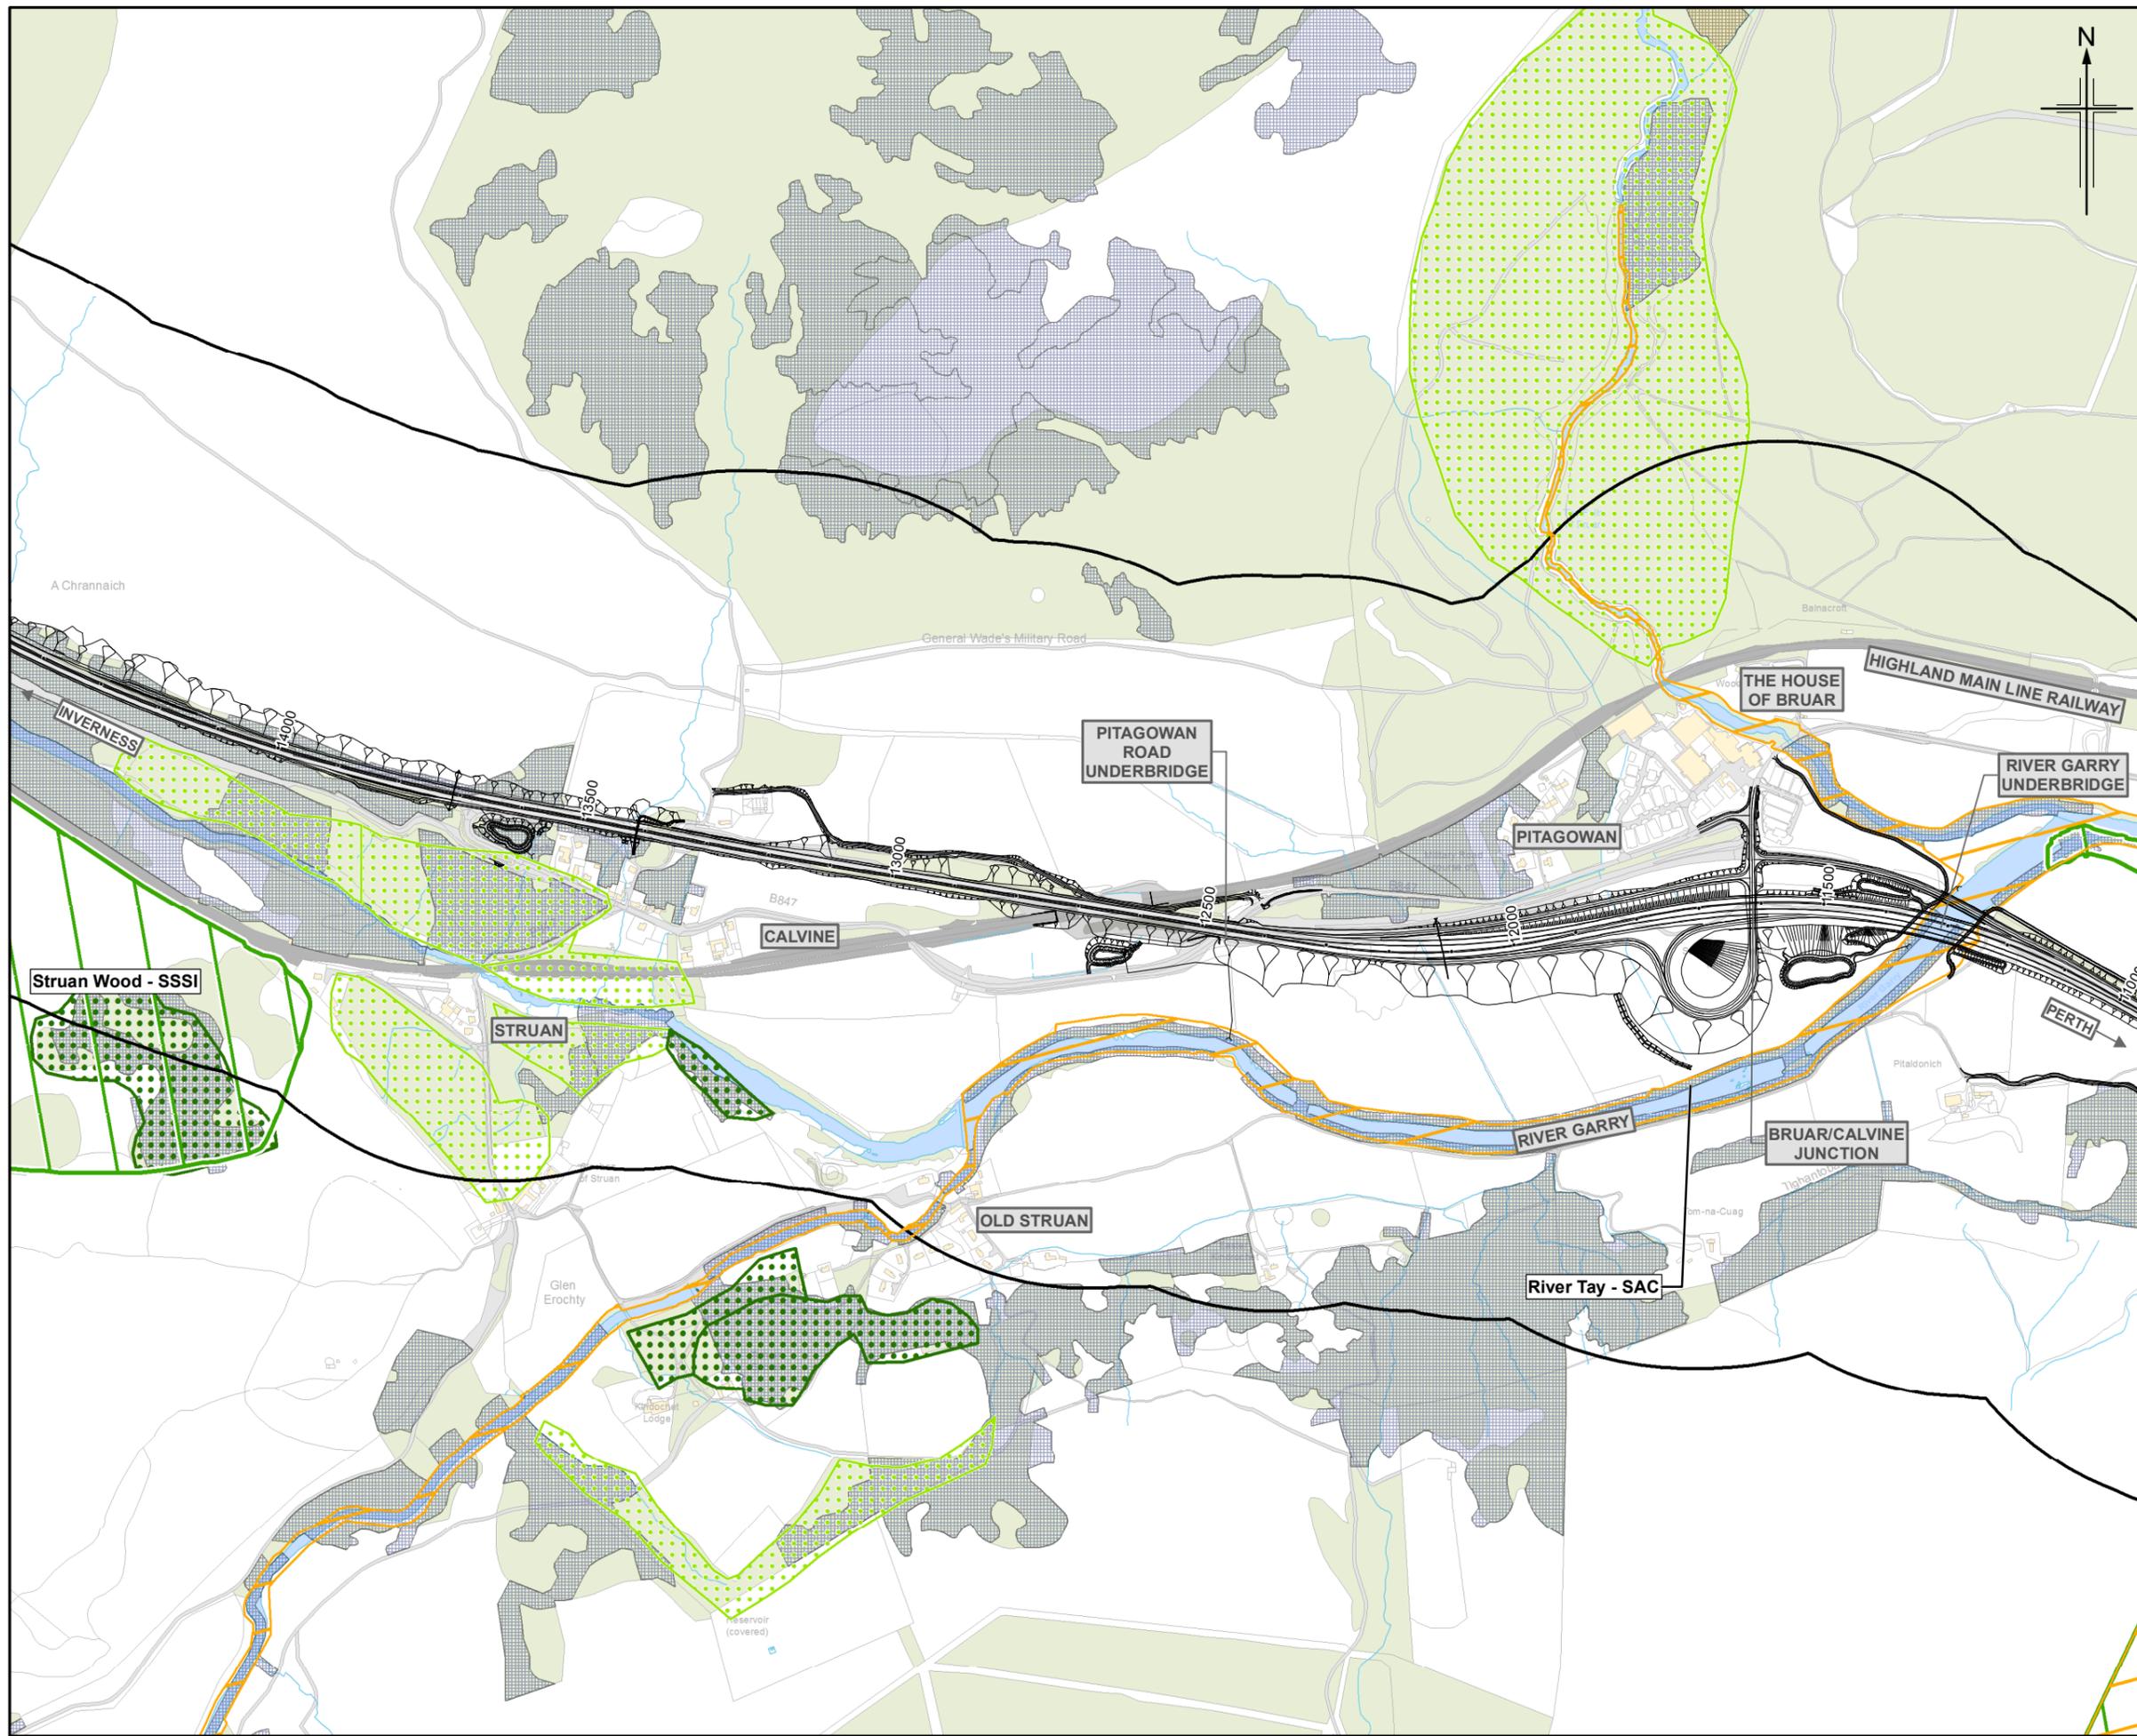

0	NOV 2017	ES Publication	JCr	LM	PG	AJG
Rev.	Rev. Date	Purpose of revision	Orig/Dwn	Checkd	Rev'd	Apprv'd





Drawing title

**Environmental Statement
Ecological Designations**

Sheet 5 of 8

Drawing Status	FINAL
Scale	1:10,000 @ A3 DO NOT SCALE
JACOBS No.	B2140005
BIM No.	
Drawing number	Figure 12.1e
Rev	0

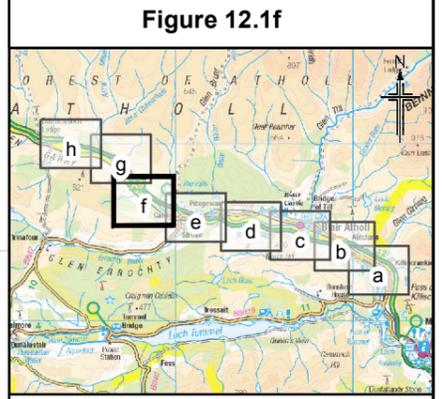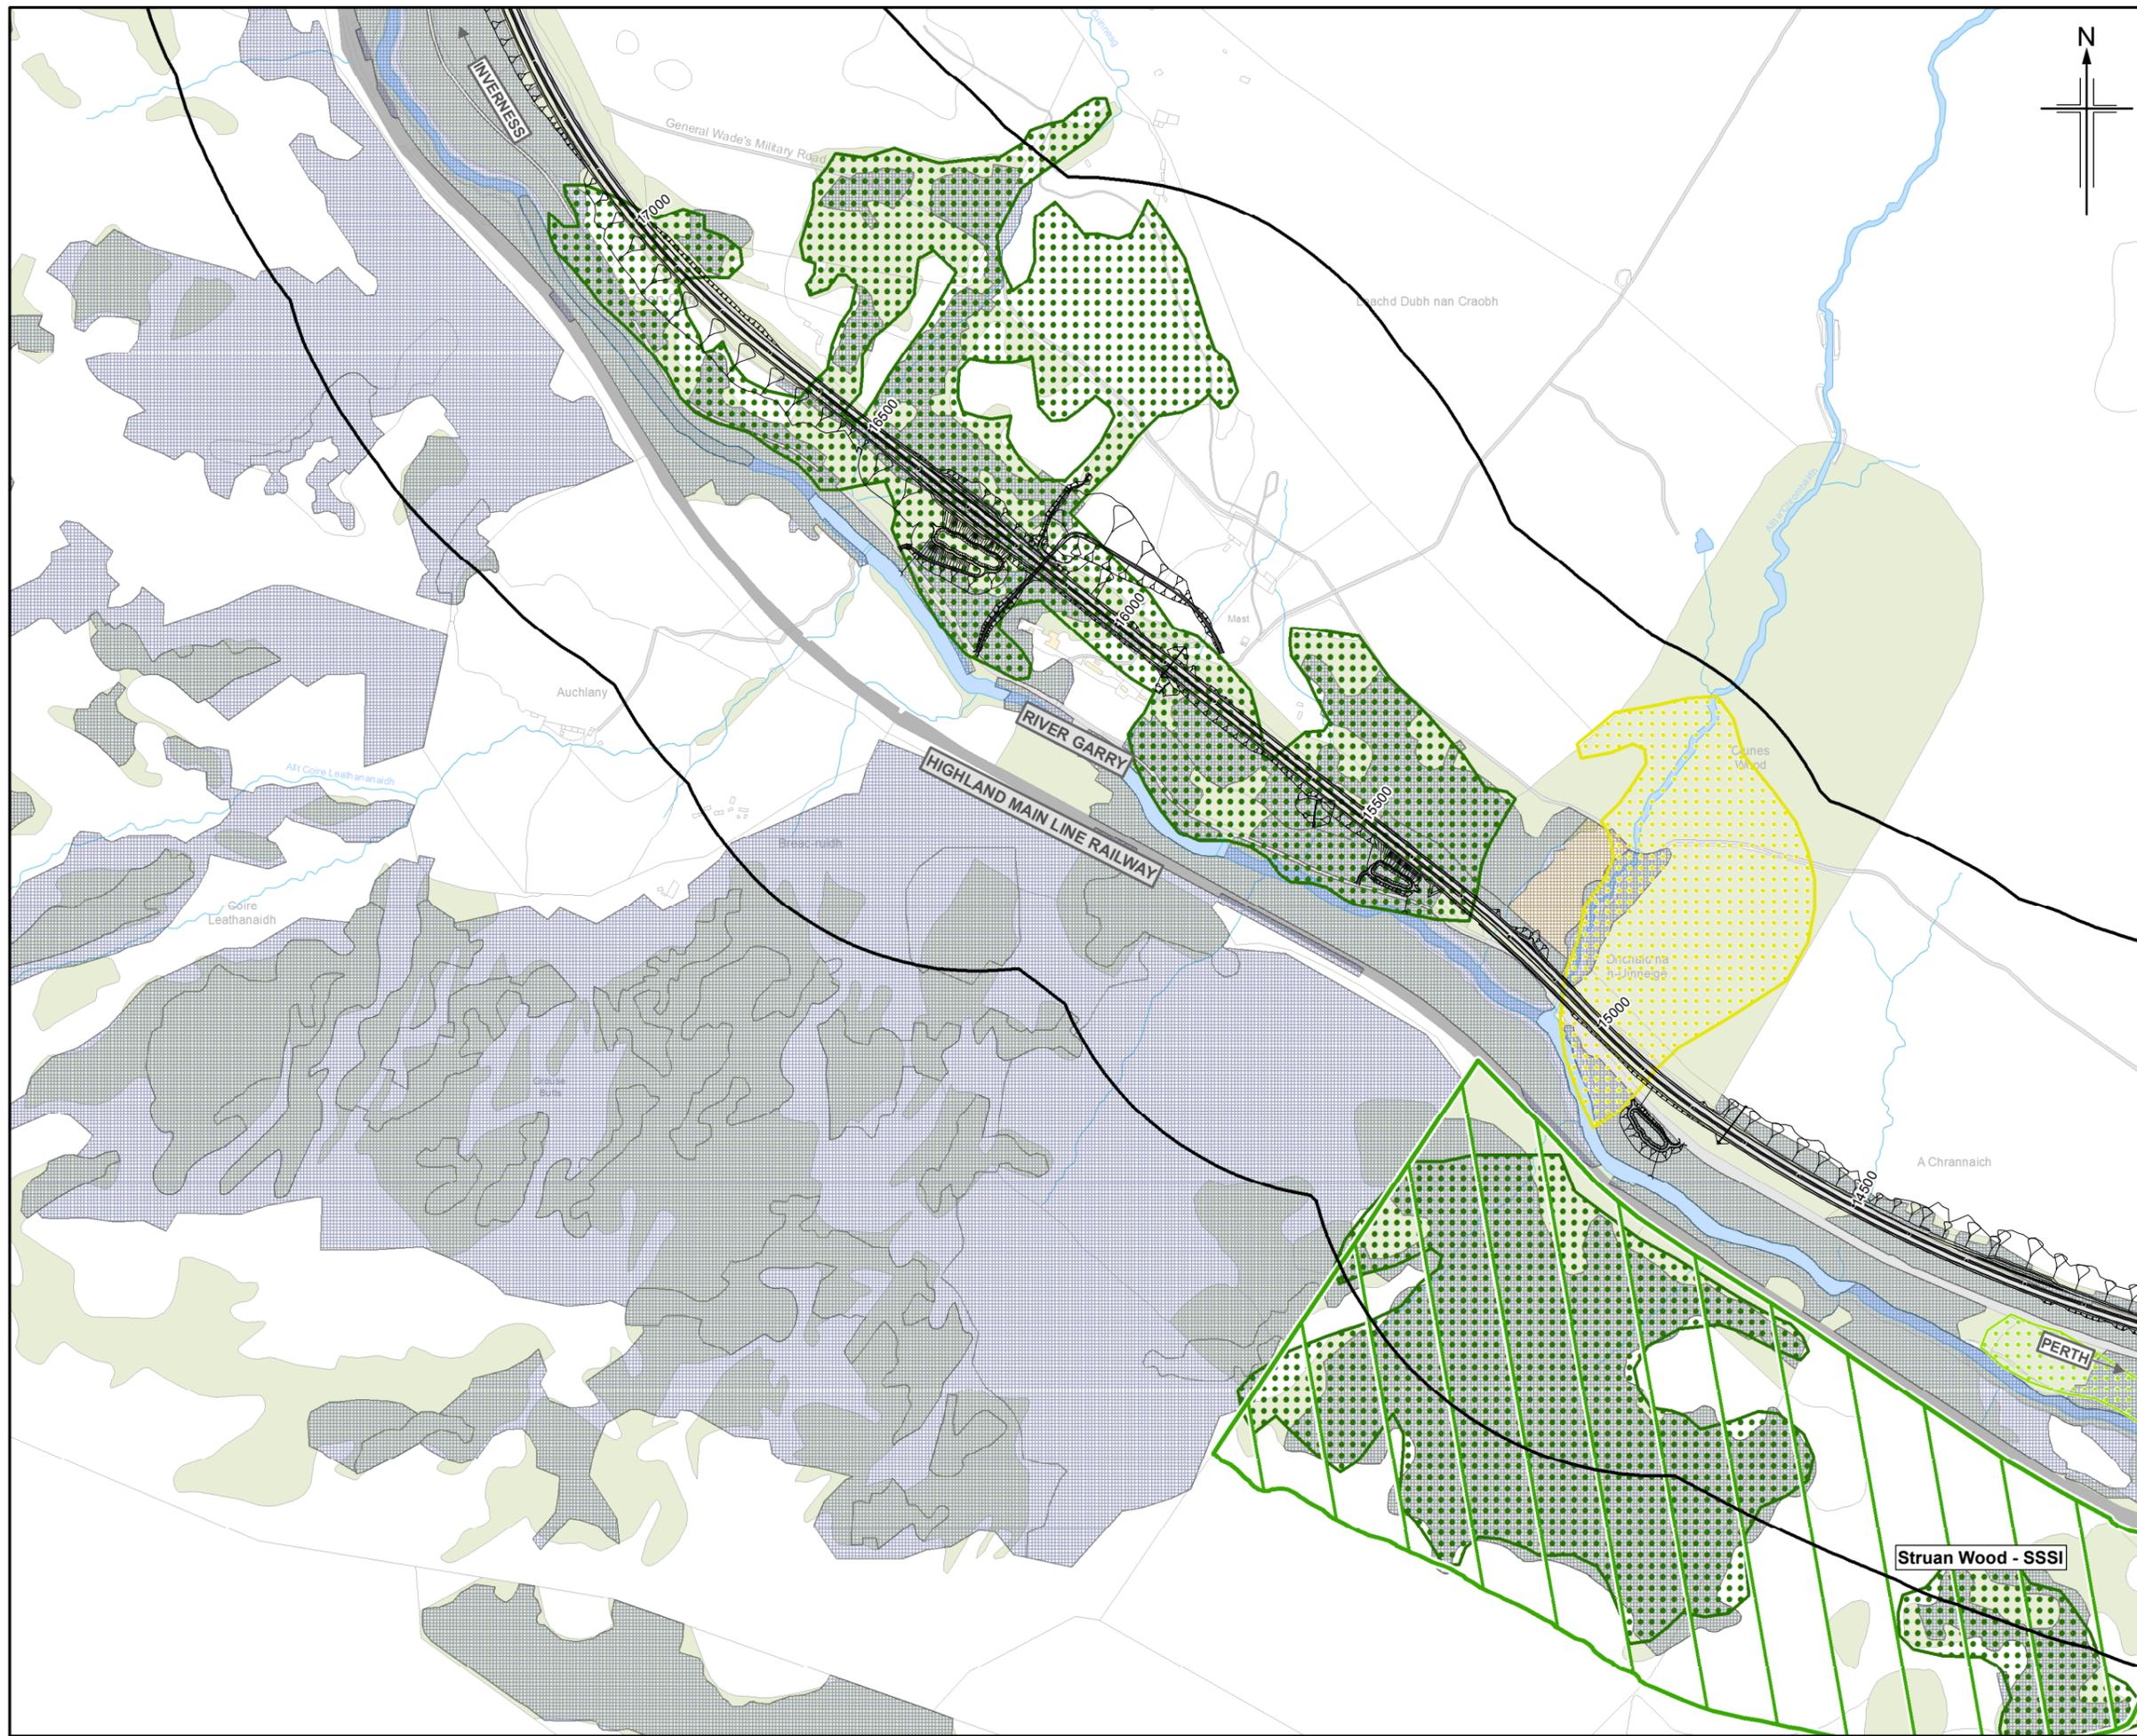

Legend

- Proposed scheme (DMRB Stage 3 Design)
- SuDS
- 500m Study area
- Statutory Designated Sites
 - Site of Special Scientific Interest (SSSI)
 - Special Area of Conservation (SAC)
 - Special Protection Area (SPA)
- Ancient Woodland Inventory
 - Ancient (of semi-natural origin) category 1a/2a
 - Long-established (of plantation origin) category 1b/2b
 - Other (on Roy map) category 3
- Native Woodland Survey Scotland
 - Native woodland
 - Nearly-native woodland
 - Open land habitat

0	NOV 2017	ES Publication	JCr	LM	PG	AJG
Rev.	Rev. Date	Purpose of revision	Orig/Dwn	Check'd	Rev'd	Appr'd

JACOBS
95 Bothwell Street, Glasgow, G2 7HX, UK
Tel: +44(0)141 243 8000
www.jacobs.com



Client
TRANSPORT SCOTLAND
COMHIAL ALBA

Project
A9 DUALLING
PERTH TO INVERNESS
Killiecrankie to Glen Garry

Drawing title
**Environmental Statement
Ecological Designations**

Sheet 6 of 8

Drawing Status	FINAL
Scale	1:10,000 @ A3 DO NOT SCALE
Jacobs No.	B2140005
BIM No.	
Drawing number	Figure 12.1f
Rev	0

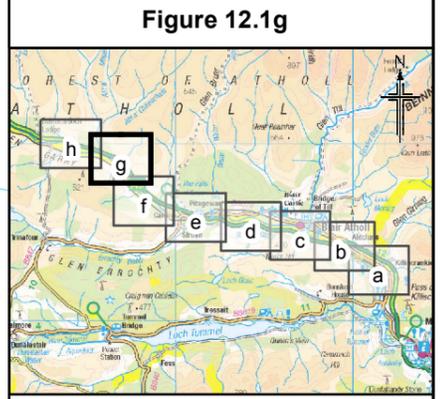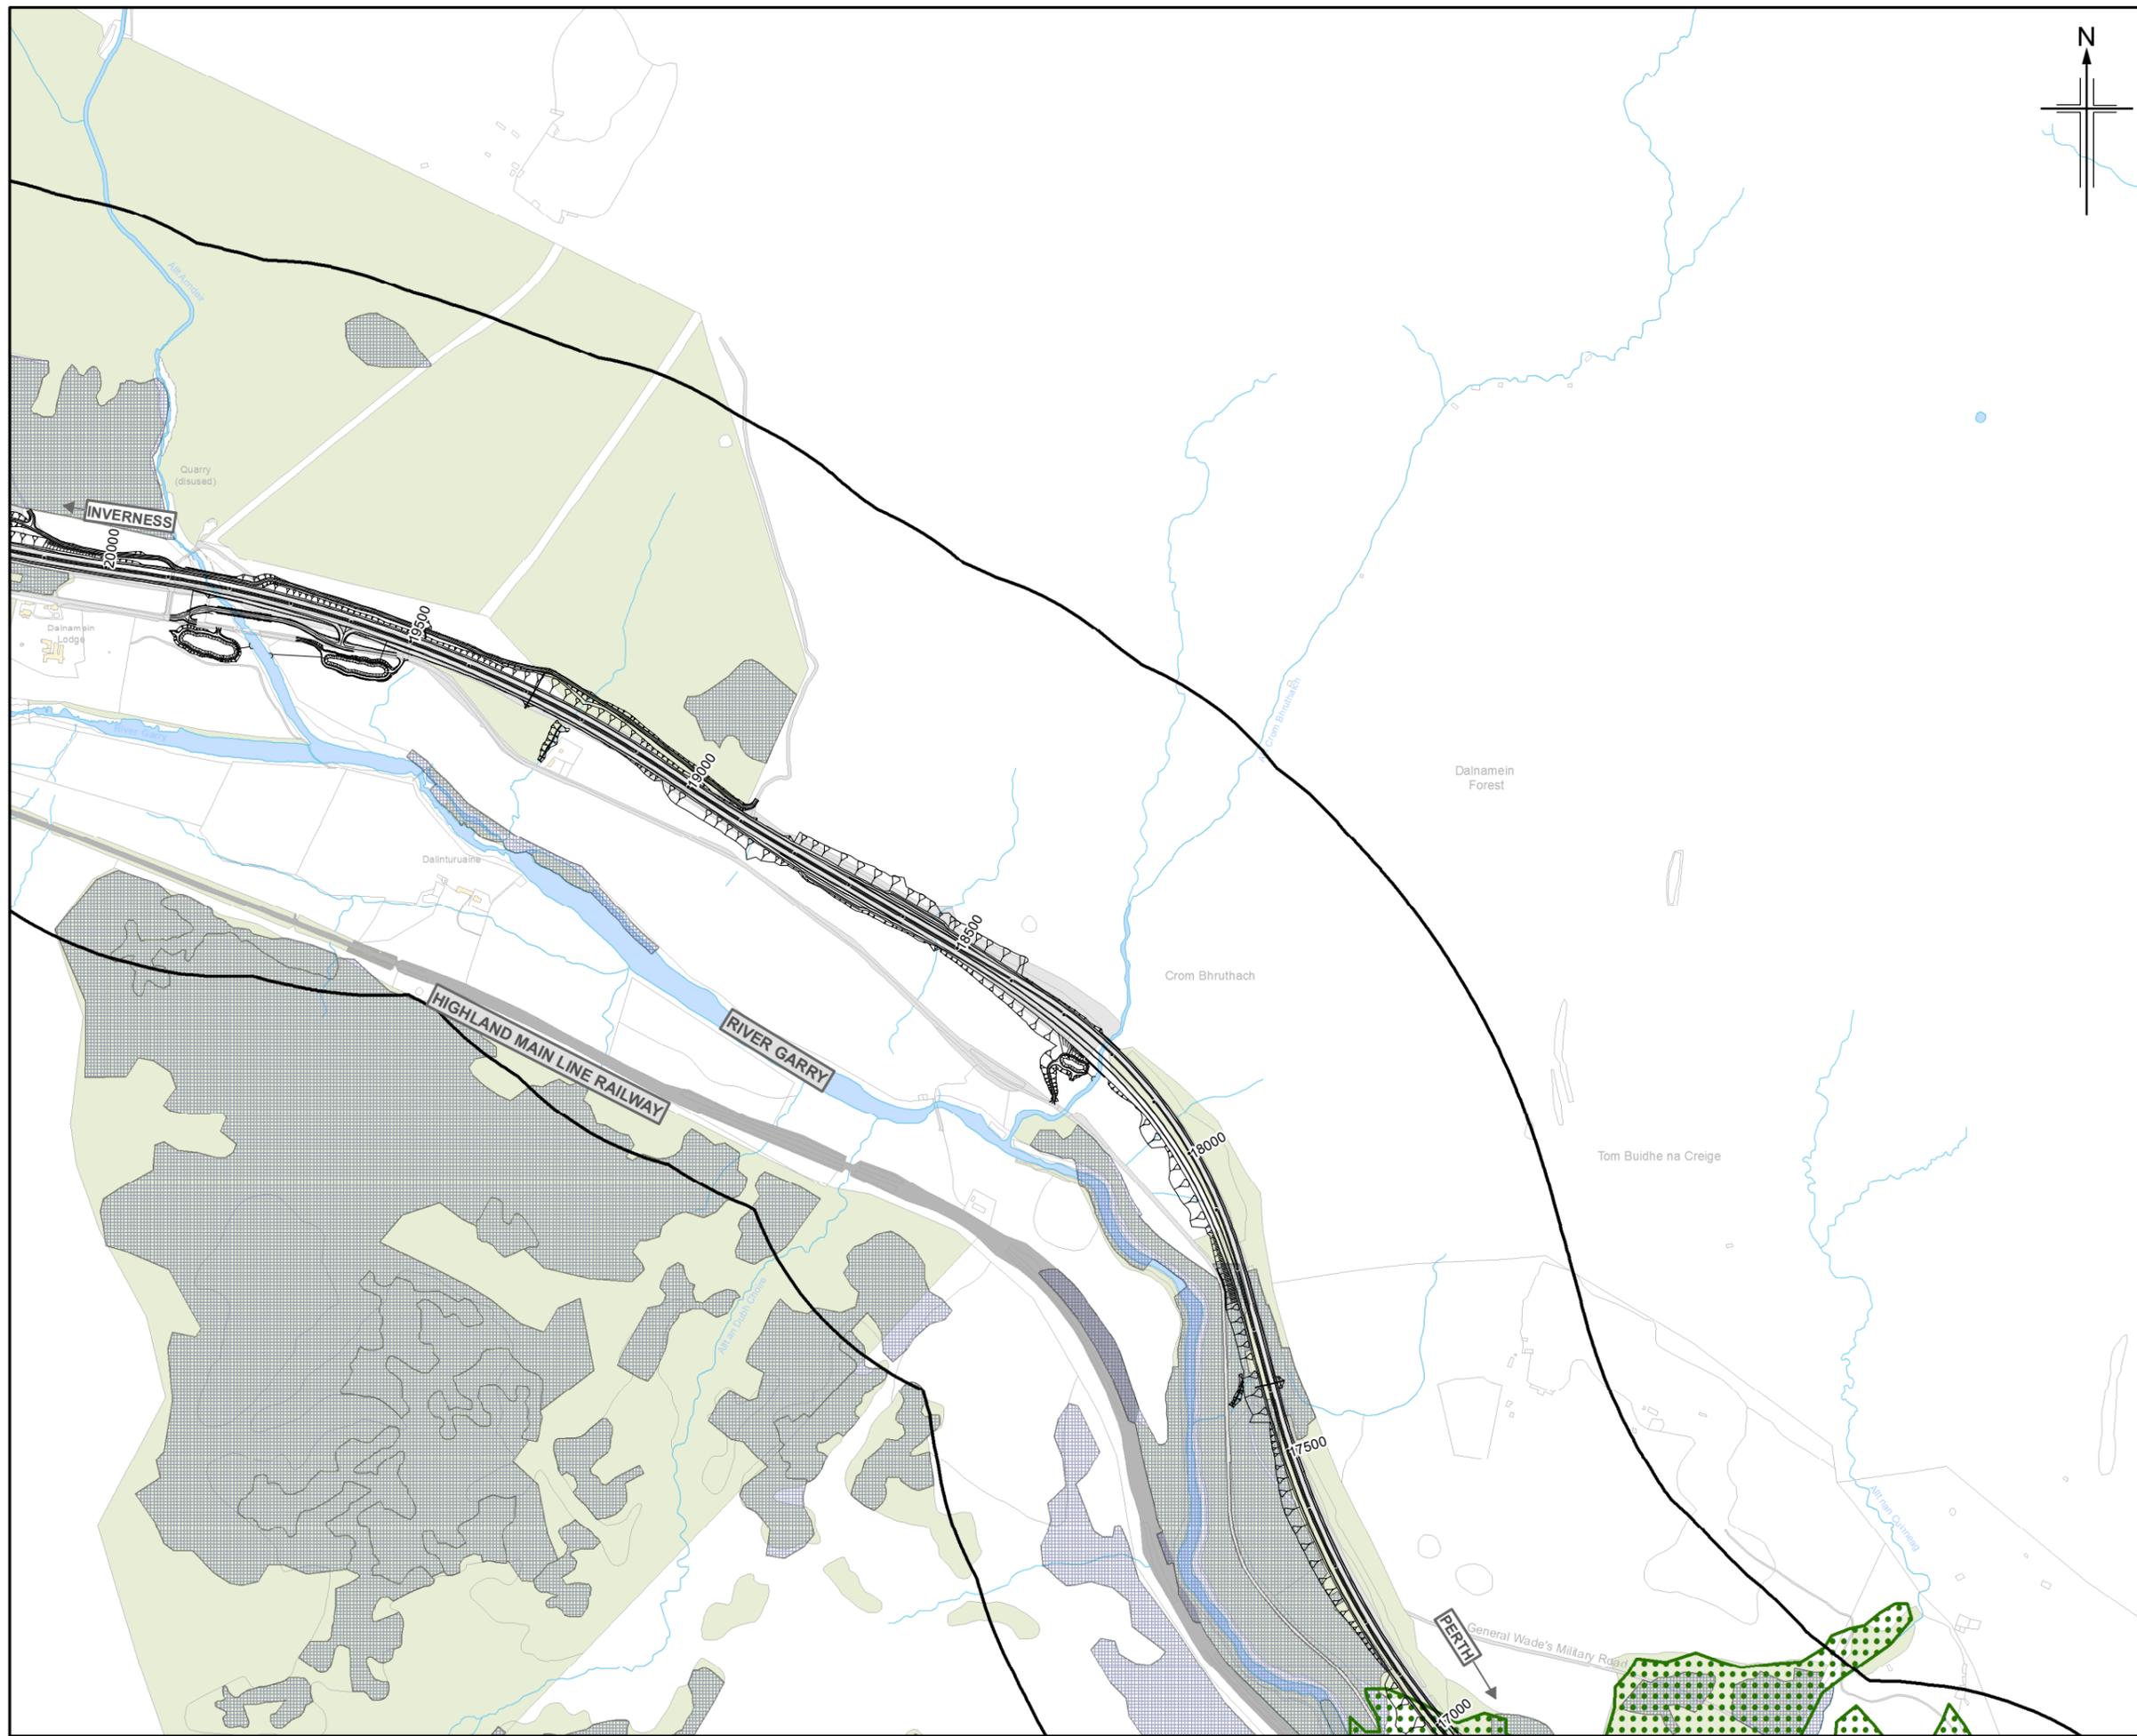

Legend

- Proposed scheme (DMRB Stage 3 Design)
- SuDS
- 500m Study area

Statutory Designated Sites

- Site of Special Scientific Interest (SSSI)
- Special Area of Conservation (SAC)
- Special Protection Area (SPA)

Ancient Woodland Inventory

- Ancient (of semi-natural origin) category 1a/2a
- Long-established (of plantation origin) category 1b/2b
- Other (on Roy map) category 3

Native Woodland Survey Scotland

- Native woodland
- Nearly-native woodland
- Open land habitat

0	NOV 2017	ES Publication	JCr	LM	PG	AJG
Rev.	Rev. Date	Purpose of revision	Orig/Dwn	Checkd	Rev'd	Apprv'd

JACOBS
 95 Bothwell Street, Glasgow, G2 7HX, UK.
 Tel: +44(0)141 243 8000
 www.jacobs.com

Client

 TRANSPORT SCOTLAND
 CÒRRAIDH ALBA


Project

A9
 DUALLING
 PERTH TO INVERNESS
 Killiecrankie to Glen Garry

Drawing title
**Environmental Statement
 Ecological Designations**

Sheet 7 of 8

Drawing Status	FINAL
Scale	1:10,000 @ A3 DO NOT SCALE
Jacobs No.	B2140005
BIM No.	
Drawing number	Figure 12.1g
Rev	0

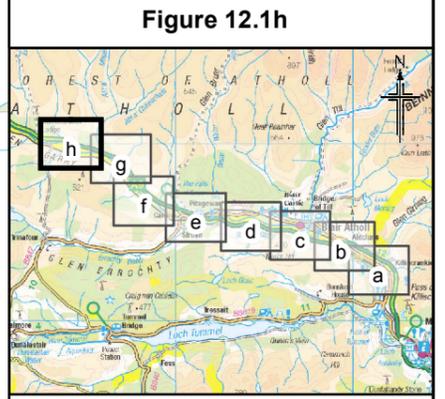

- Legend**
- Proposed scheme (DMRB Stage 3 Design)
 - SuDS
 - 500m Study area
- Statutory Designated Sites**
- Site of Special Scientific Interest (SSSI)
 - Special Area of Conservation (SAC)
 - Special Protection Area (SPA)
- Ancient Woodland Inventory**
- Ancient (of semi-natural origin) category 1a/2a
 - Long-established (of plantation origin) category 1b/2b
 - Other (on Roy map) category 3
- Native Woodland Survey Scotland**
- Native woodland
 - Nearly-native woodland
 - Open land habitat

0	NOV 2017	ES Publication	JCr	LM	PG	AJG
Rev.	Rev. Date	Purpose of revision	Orig/Dwn	Checkd	Rev'd	Apprv'd

JACOBS
 95 Bothwell Street, Glasgow, G2 7HX, UK.
 Tel: +44(0)141 243 8000
 www.jacobs.com

Client

 TRANSPORT SCOTLAND
 CÒRRAIDH ALBA

Project

A9
 DUALLING
 PERTH TO INVERNESS
 Killiecrankie to Glen Garry

Drawing title
**Environmental Statement
 Ecological Designations**

Sheet 8 of 8

Drawing Status	FINAL		
Scale	1:10,000	@ A3	DO NOT SCALE
Jacobs No.	B2140005		
BIM No.			
Drawing number	Figure 12.1h		Rev 0