

**Legend**

- Proposed scheme (DMRB Stage 3 Design)
- SuDS
- 5km Study area
- Cairngorms National Park
- Visualisation viewpoint location with general direction of view \*

1	South-western slopes of Ben Vrackie	294055, 762325
2	PKC Core Path KCKI/120 Bealach Walk near Killiecrankie Water Treatment Works	292262, 762724
3	PKC Core Path KCKI/122 to Craig Fonvuick	290128, 762588
4	South of Aldclune junction	289365, 764114
5	North of Aldclune junction	289043, 764428
6	Creag Odhar	287662, 763852
7	Blair Atholl Golf Course and Playing Field	287470, 764985
8	Blair Atholl Memorial Park and Playing Field	287308, 765295
9	Blair Castle Gardens	286535, 766288
10	Tulach Hill	285966, 764016
11	Entrance to House of Bruar	282194, 765948
12	Existing A9 layby (west of Bruar)	281637, 765740
13	Old Struan	281028, 765225
14	PKC Core Path BAST/136 - Struan Point	279248, 765319

\* Refer to Figures 14.6 to 14.19 for viewpoint visualisations.

0	NOV 2017	ES Publication	VR	NO	ML	AJG
Rev.	Rev. Date	Purpose of revision	Orig/Dwn	Checkd	Rev'd	Apprv'd

**JACOBS**  
95 Bothwell Street, Glasgow, G2 7HX, UK.  
Tel: +44(0)141 243 8000  
www.jacobs.com



Client  
**TRANSPORT SCOTLAND**  
COPH/DHAL ALBA

Project  
**A9 DUALLING**  
PERTH TO INVERNESS  
Killiecrankie to Glen Garry

**Environmental Statement**  
Viewpoint Locations

Sheet 1 of 2

Drawing Status	FINAL
Scale	1:60,000 @ A3 DO NOT SCALE
Jacobs No.	B2140005
BIM No.	
Drawing number	<b>Figure 14.5a</b>
Rev	<b>0</b>

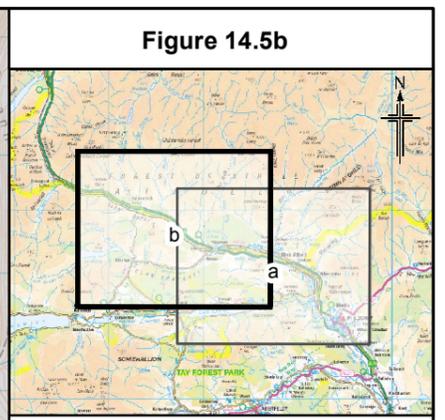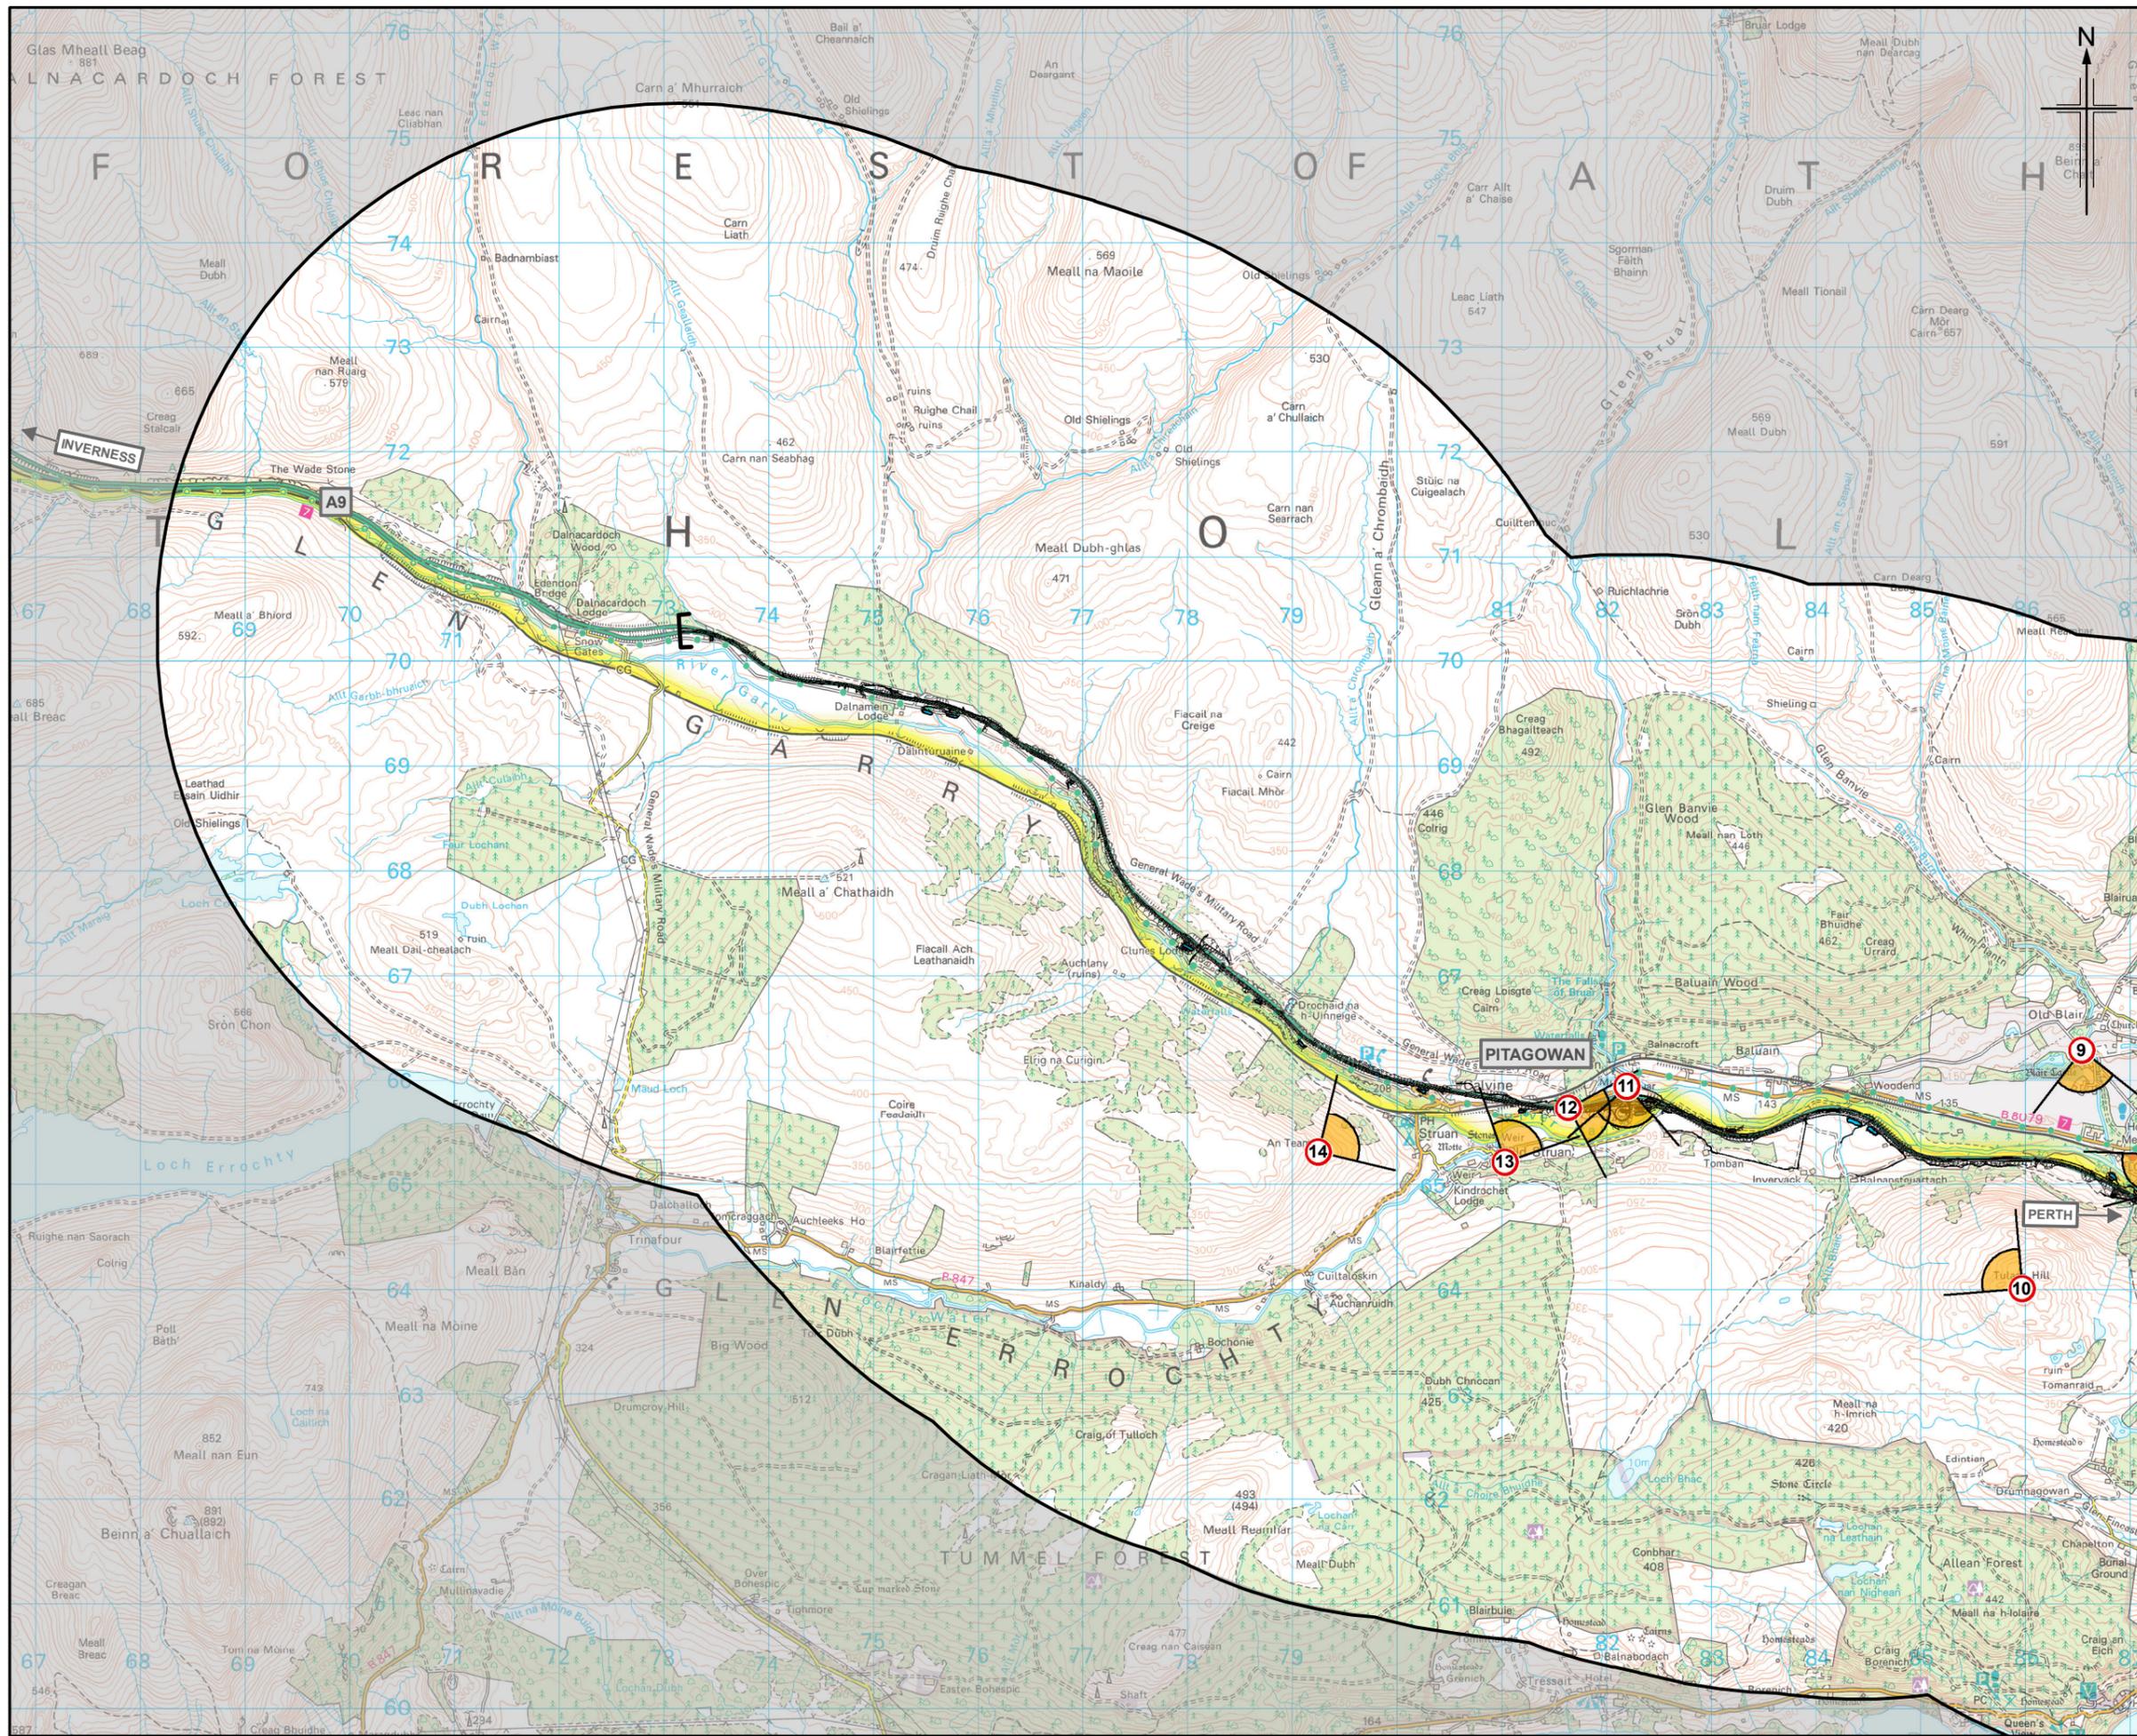

**Figure 14.5b**

**Legend**

- Proposed scheme (DMRB Stage 3 Design)
- SuDS
- 5km Study area
- Cairngorms National Park
- Visualisation viewpoint location with general direction of view \*

1	South-western slopes of Ben Vrackie	294055, 762325
2	PKC Core Path KCKI/120	292262, 762724
3	Bealach Walk near Killiecrankie Water Treatment Works	
4	PKC Core Path KCKI/122 to Craig Fonvuick	290128, 762588
5	South of Aldclune junction	289365, 764114
6	North of Aldclune junction	289043, 764428
7	Creag Odhar	287662, 763852
8	Blair Athol Golf Course	287470, 764985
9	Blair Athol Memorial Park and Playing Field	287308, 765295
10	Blair Castle Gardens	286535, 766288
11	Tulach Hill	285966, 764016
12	Entrance to House of Bruar	282194, 765948
13	Existing A9 layby (west of Bruar)	281637, 765740
14	Old Struan	281028, 765225
15	PKC Core Path BAST/136 - Struan Point	279248, 765319

\* Refer to Figures 14.6 to 14.19 for viewpoint visualisations.

0	NOV 2017	ES Publication	VR	NO	ML	AJG
Rev.	Rev. Date	Purpose of revision	Orig/Dwn	Checkd	Rev'd	Apprv'd

**JACOBS**  
95 Bothwell Street, Glasgow, G2 7HX, UK.  
Tel: +44(0)141 243 8000  
www.jacobs.com

Client  
**TRANSPORT SCOTLAND**  
CORRIDOR ALBA

Project  
**A9 DUALLING**  
PERTH TO INVERNESS  
Killiecrankie to Glen Garry

Drawing title  
**Environmental Statement**  
**Viewpoint Locations**

Sheet 2 of 2

Drawing Status	FINAL
Scale	1:60,000 @ A3 DO NOT SCALE
Jacobs No.	B2140005
BIM No.	
Drawing number	Figure 14.5b
Rev	0

This drawing is not to be used in whole or part other than for the intended purpose and project as defined on this drawing. Refer to the contract for full terms and conditions.

