



- Legend**
- Proposed scheme (DMRB Stage 3 Design)
  - SuDS
  - 200m Study area
  - Category A Listed Building
  - Category B Listed Building
  - Category C Listed Building
  - Conservation Area
  - Scheduled Monument
  - Undesignated archaeological remains and historic buildings

0	NOV 2017	ES Publication	JCr	RM	GT	AJG
Rev.	Rev. Date	Purpose of revision	Orig/Dwn	Check'd	Rev'd	Apprv'd

**JACOBS**  
 95 Bothwell Street, Glasgow, G2 7HX, UK  
 Tel: +44(0)141 243 8000  
 www.jacobs.com



Drawing title		<b>Environmental Statement Archaeological Remains and Historic Buildings</b>	
		Sheet 1 of 8	
Drawing Status	FINAL		
Scale	1:10,000 @ A3	DO NOT SCALE	
Jacobs No.	B2140005		
BIM No.			
Drawing number	<b>Figure 15.1a</b>	Rev	<b>0</b>

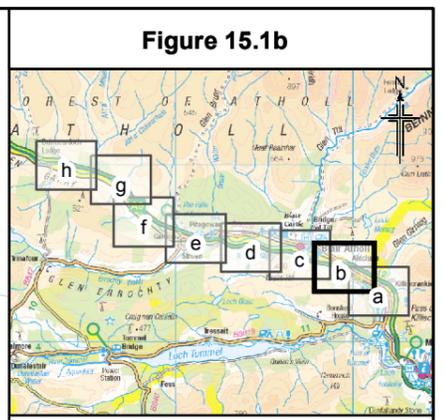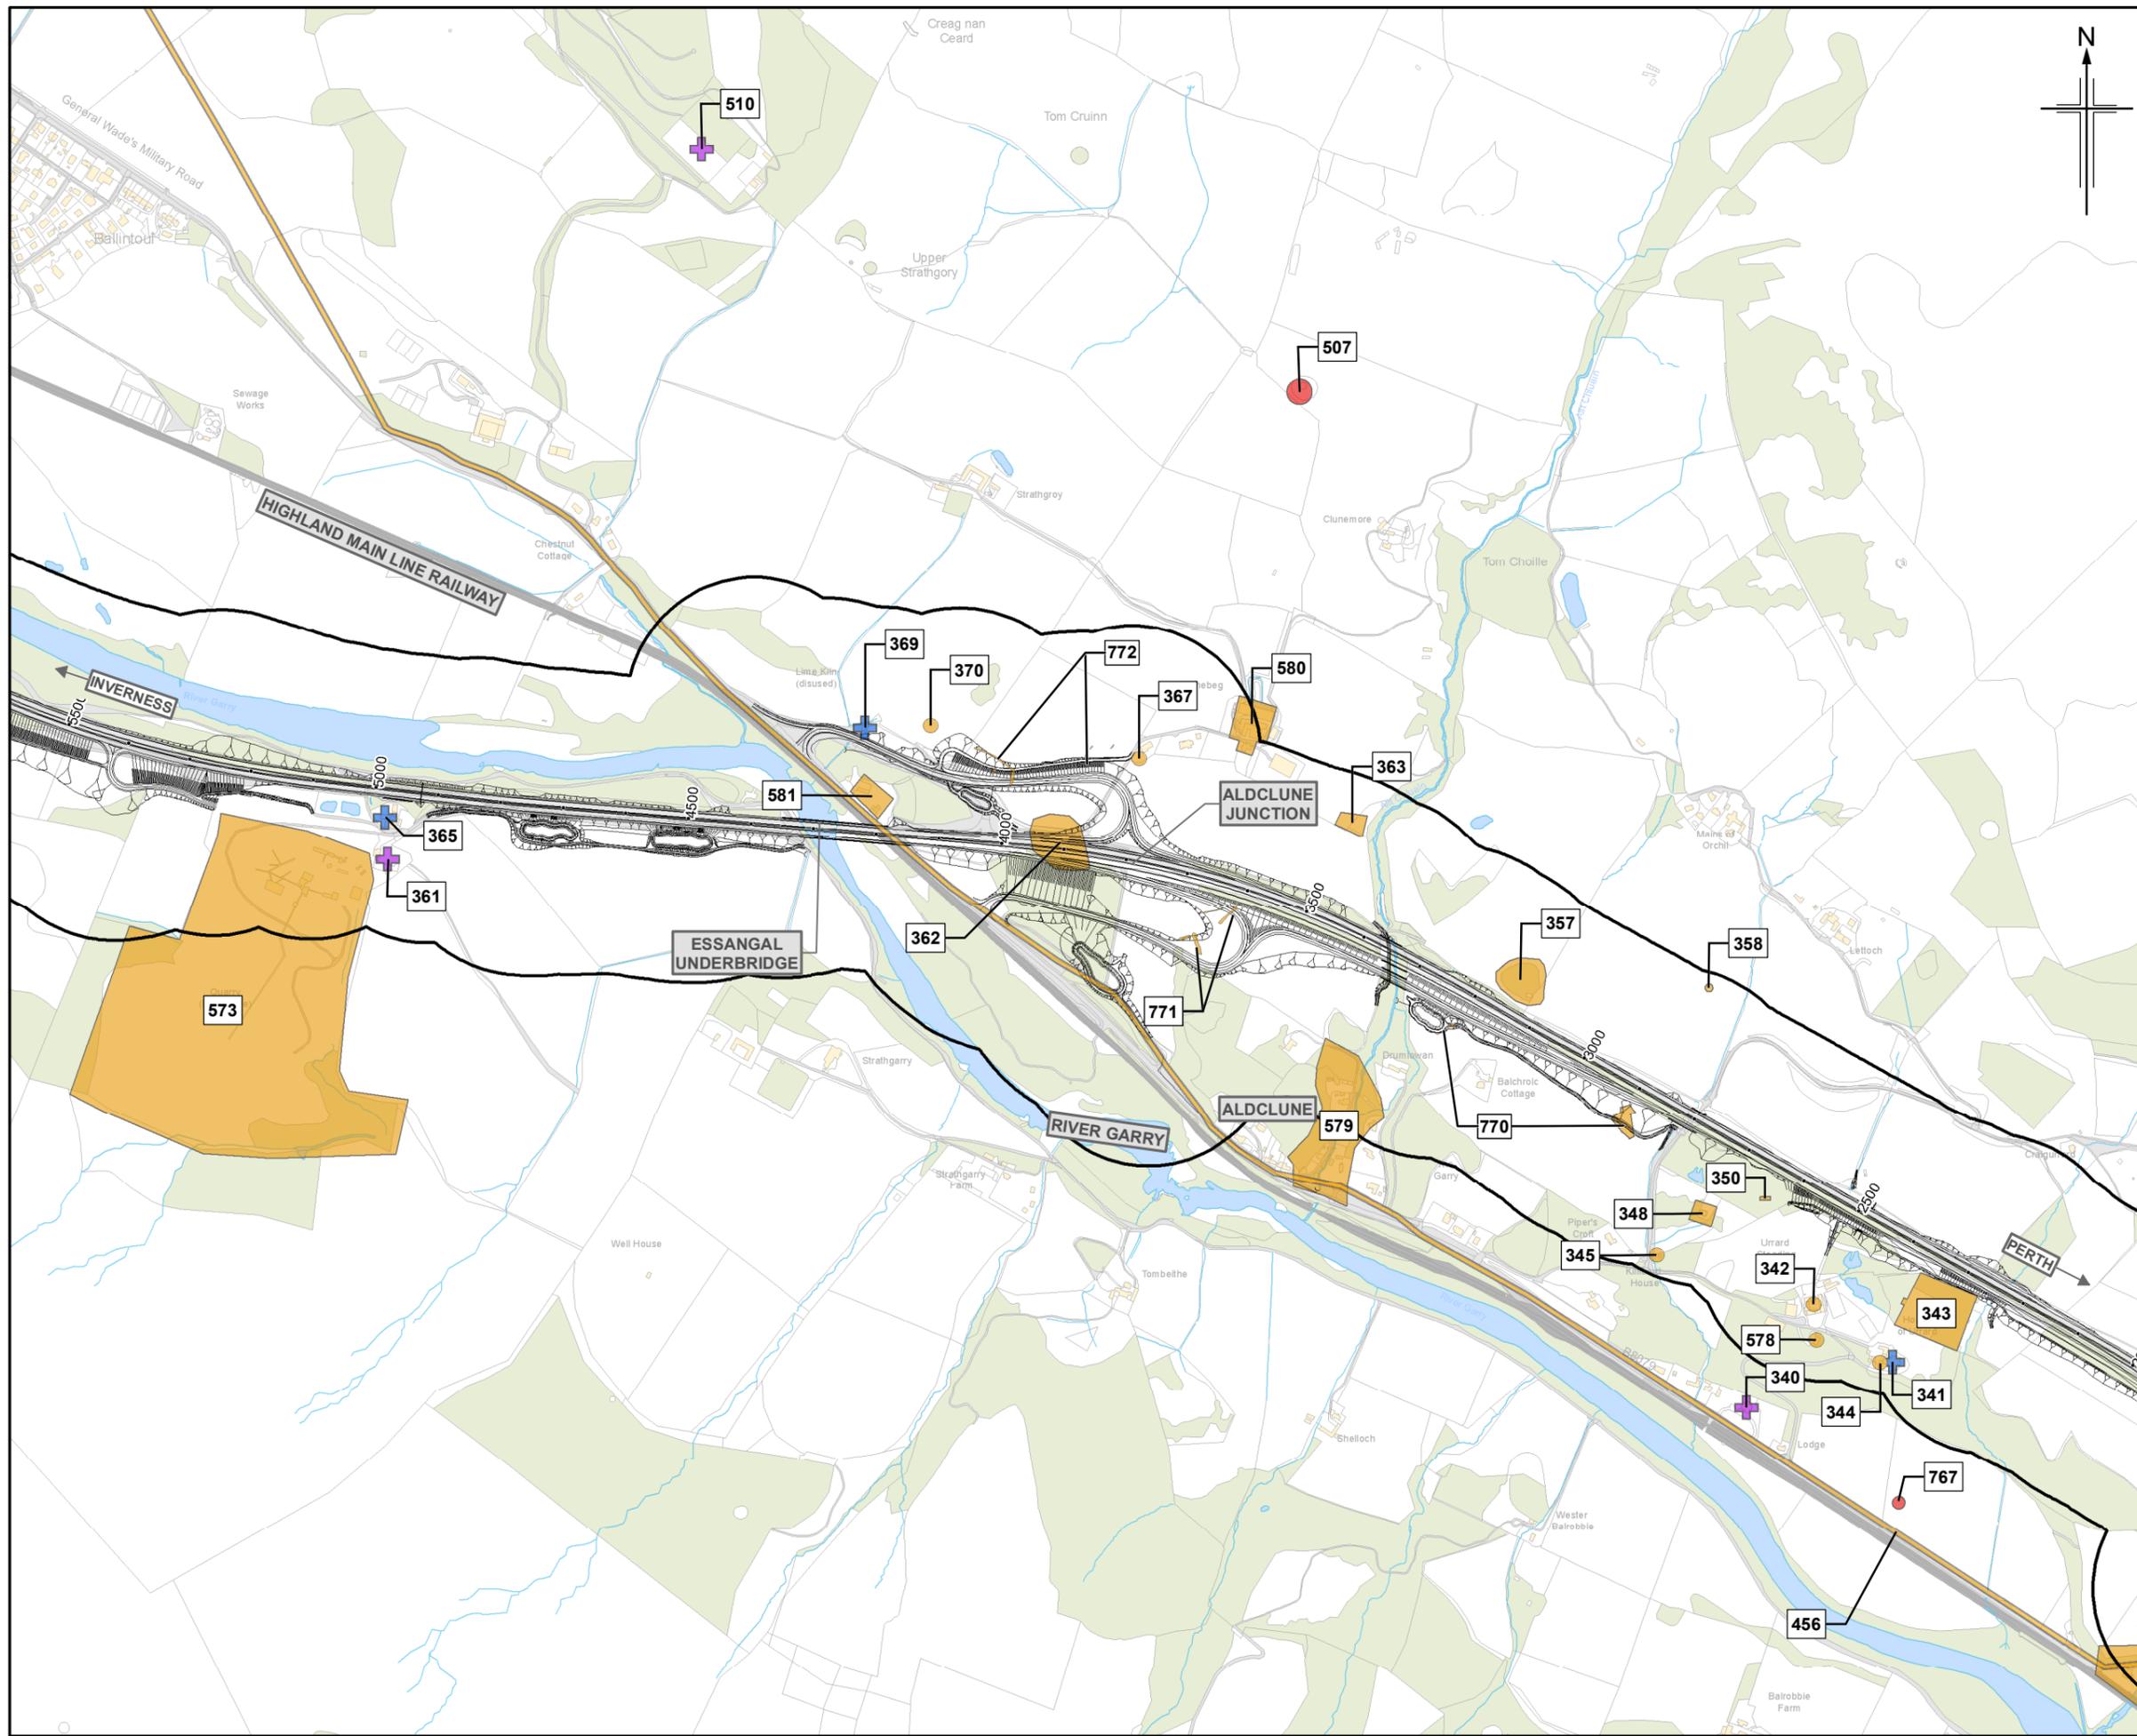

- Legend**
- Proposed scheme (DMRB Stage 3 Design)
  - SuDS
  - 200m Study area
  - Category A Listed Building
  - Category B Listed Building
  - Category C Listed Building
  - Conservation Area
  - Scheduled Monument
  - Undesignated archaeological remains and historic buildings

Rev.	Rev. Date	Purpose of revision	Orig/Dwn	Check'd	Rev'd	Appr'd
0	NOV 2017	ES Publication	JCr	RM	GT	AJG

**JACOBS**  
 95 Bothwell Street, Glasgow, G2 7HX, UK  
 Tel: +44(0)141 243 8000  
 www.jacobs.com

Client  
  
 TRANSPORT SCOTLAND  
 COMHDAIL ALBA

Project  
  
**A9 DUALLING**  
 PERTH TO INVERNESS  
 Killiecrankie to Glen Garry

Drawing title  
**Environmental Statement  
 Archaeological Remains  
 and Historic Buildings**

Sheet 2 of 8

Drawing Status	FINAL
Scale	1:10,000 @ A3 DO NOT SCALE
Jacobs No.	B2140005
BIM No.	
Drawing number	<b>Figure 15.1b</b>
Rev	<b>0</b>






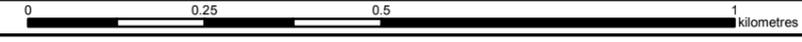


Figure 15.1c

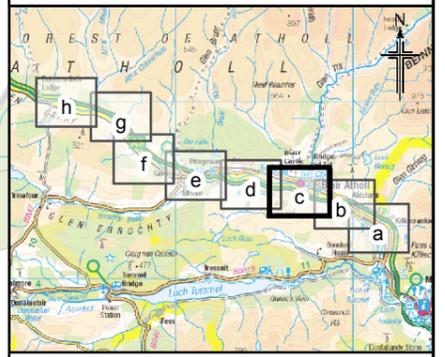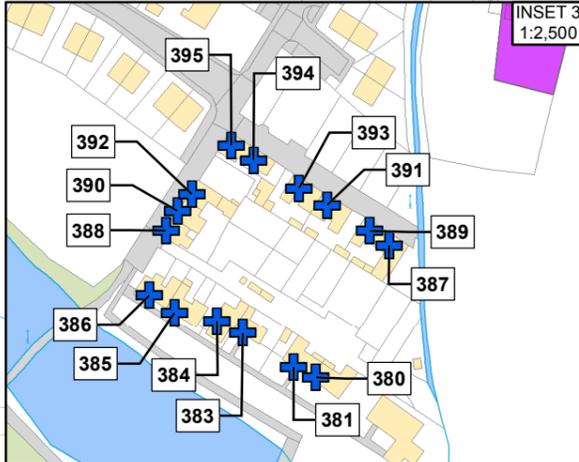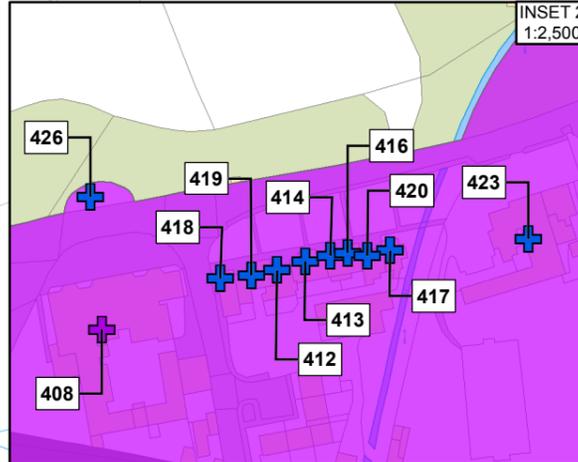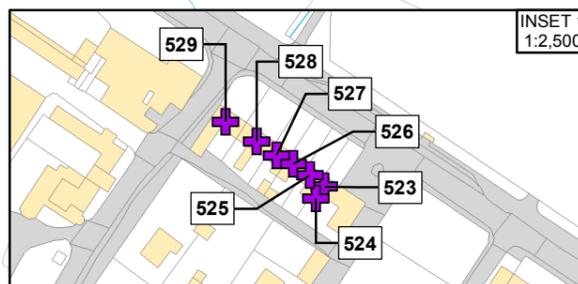

- Legend**
- Proposed scheme (DMRB Stage 3 Design) SuDS
  - 200m study area
  - Category A Listed Building
  - Category B Listed Building
  - Category C Listed Building
  - Conservation Area
  - Scheduled Monument
  - Undesignated archaeological remains and historic buildings

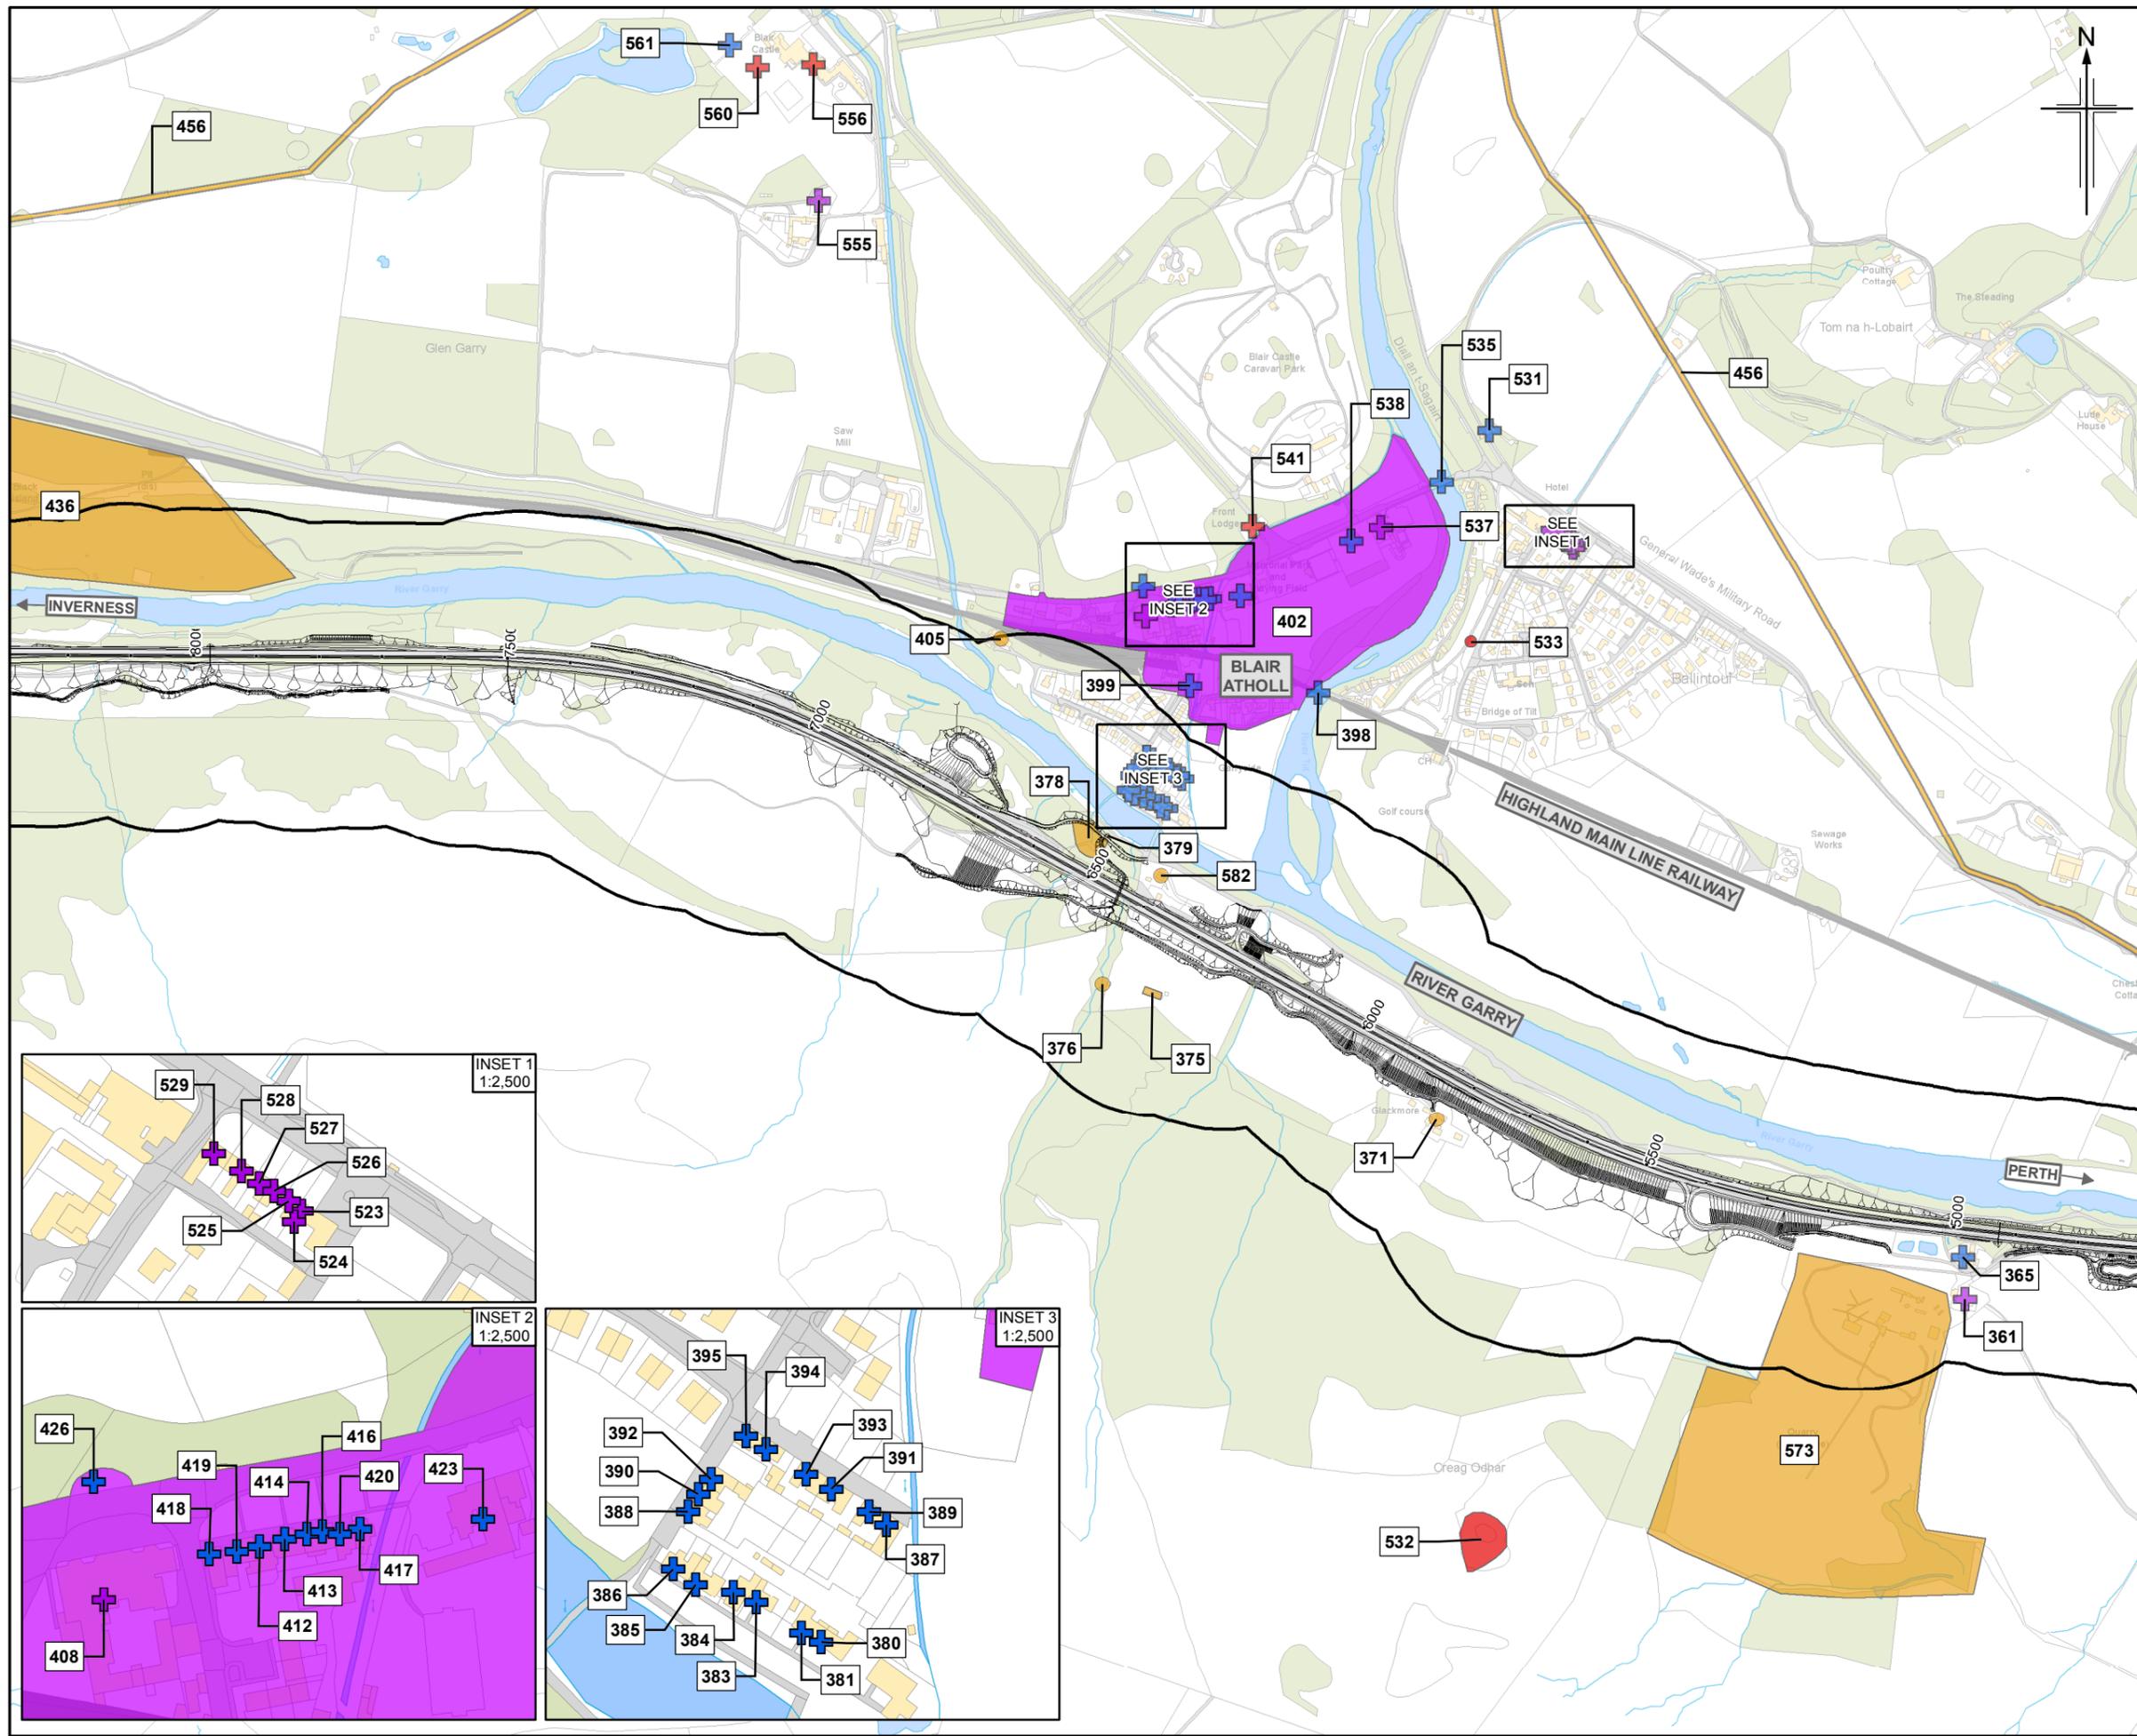

0	NOV 2017	ES Publication	JCr	RM	GT	AJG
Rev.	Rev. Date	Purpose of revision	Orig/Dwn	Checkd	Rev'd	Apprv'd



**JACOBS**  
95 Bothwell Street, Glasgow, G2 7HX, UK  
Tel: +44(0)141 243 8000  
www.jacobs.com

Client  
**TRANSPORT SCOTLAND**  
COMH-DHAIL ALBA

Project  
**A9 DUALING**  
PERTH TO INVERNESS  
Killiecrankie to Glen Garry

Drawing title  
**Environmental Statement  
Archaeological Remains  
and Historic Buildings**

Drawing Status	FINAL
Scale	1:10,000 @ A3 DO NOT SCALE
Jacobs No.	B2140005
BIM No.	
Drawing number	Figure 15.1c
Rev	0

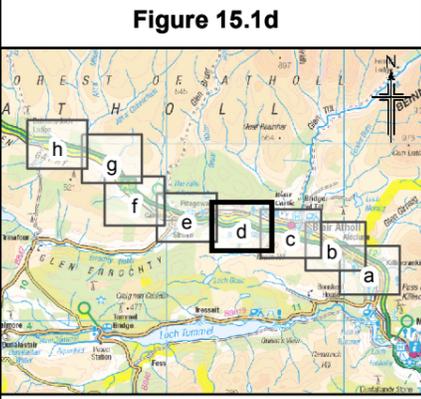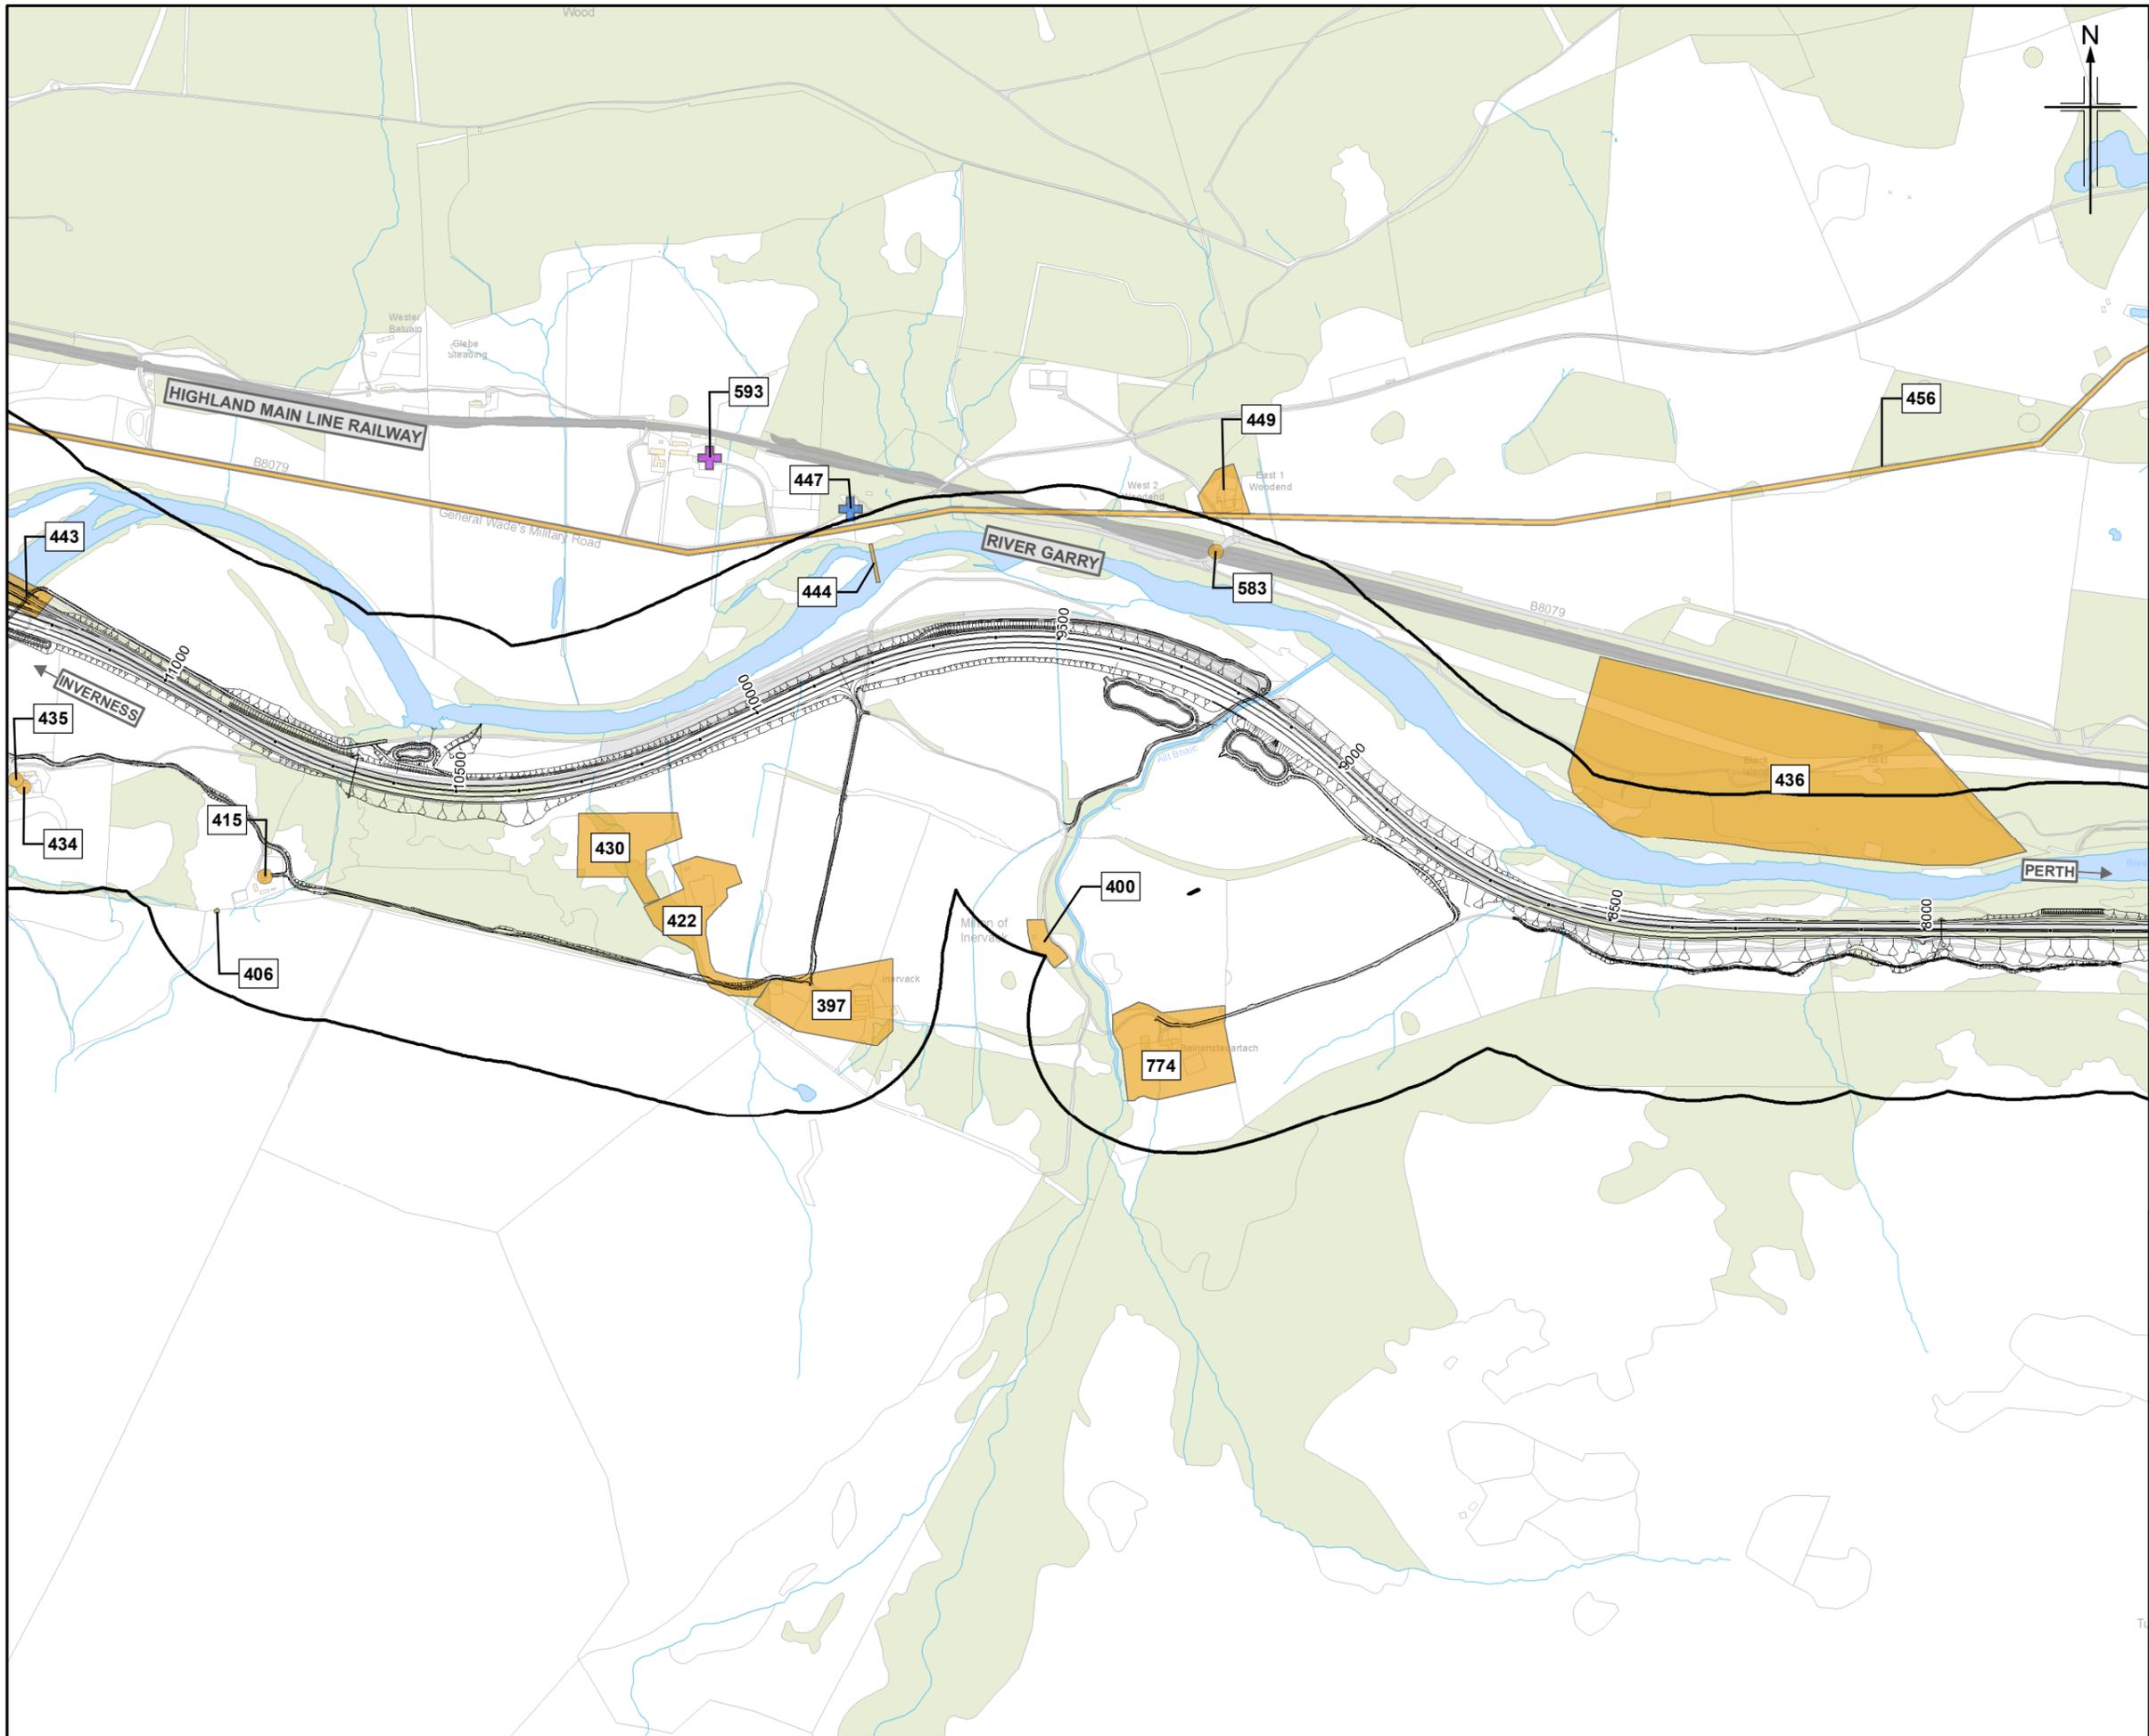

- Legend**
- Proposed scheme (DMRB Stage 3 Design)
  - SuDS
  - 200m Study area
  - Category A Listed Building
  - Category B Listed Building
  - Category C Listed Building
  - Conservation Area
  - Scheduled Monument
  - Undesignated archaeological remains and historic buildings

0	NOV 2017	ES Publication	JCr	RM	GT	AJG
Rev.	Rev. Date	Purpose of revision	Orig/Dwn	Checkd	Rev'd	Apprv'd

**JACOBS**  
 95 Bothwell Street, Glasgow, G2 7HX, UK.  
 Tel: +44(0)141 243 8000  
 www.jacobs.com



Drawing title  
**Environmental Statement  
 Archaeological Remains  
 and Historic Buildings**

Drawing Status	FINAL	
Scale	1:10,000 @ A3	DO NOT SCALE
Jacobs No.	B2140005	
BIM No.		
Drawing number	Figure 15.1d	Rev 0

This drawing is not to be used in whole or part other than for the intended purpose and project as defined on this drawing. Refer to the contract for full terms and conditions.



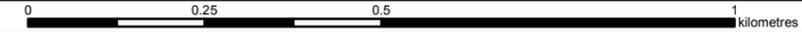


Figure 15.1e

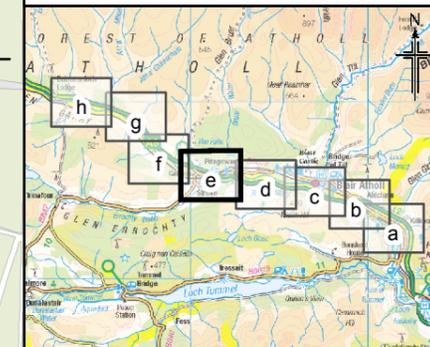

- Legend**
- Proposed scheme (DMRB Stage 3 Design) SuDS
  - 200m Study area
  - Category A Listed Building
  - Category B Listed Building
  - Category C Listed Building
  - Conservation Area
  - Scheduled Monument
  - Undesignated archaeological remains and historic buildings

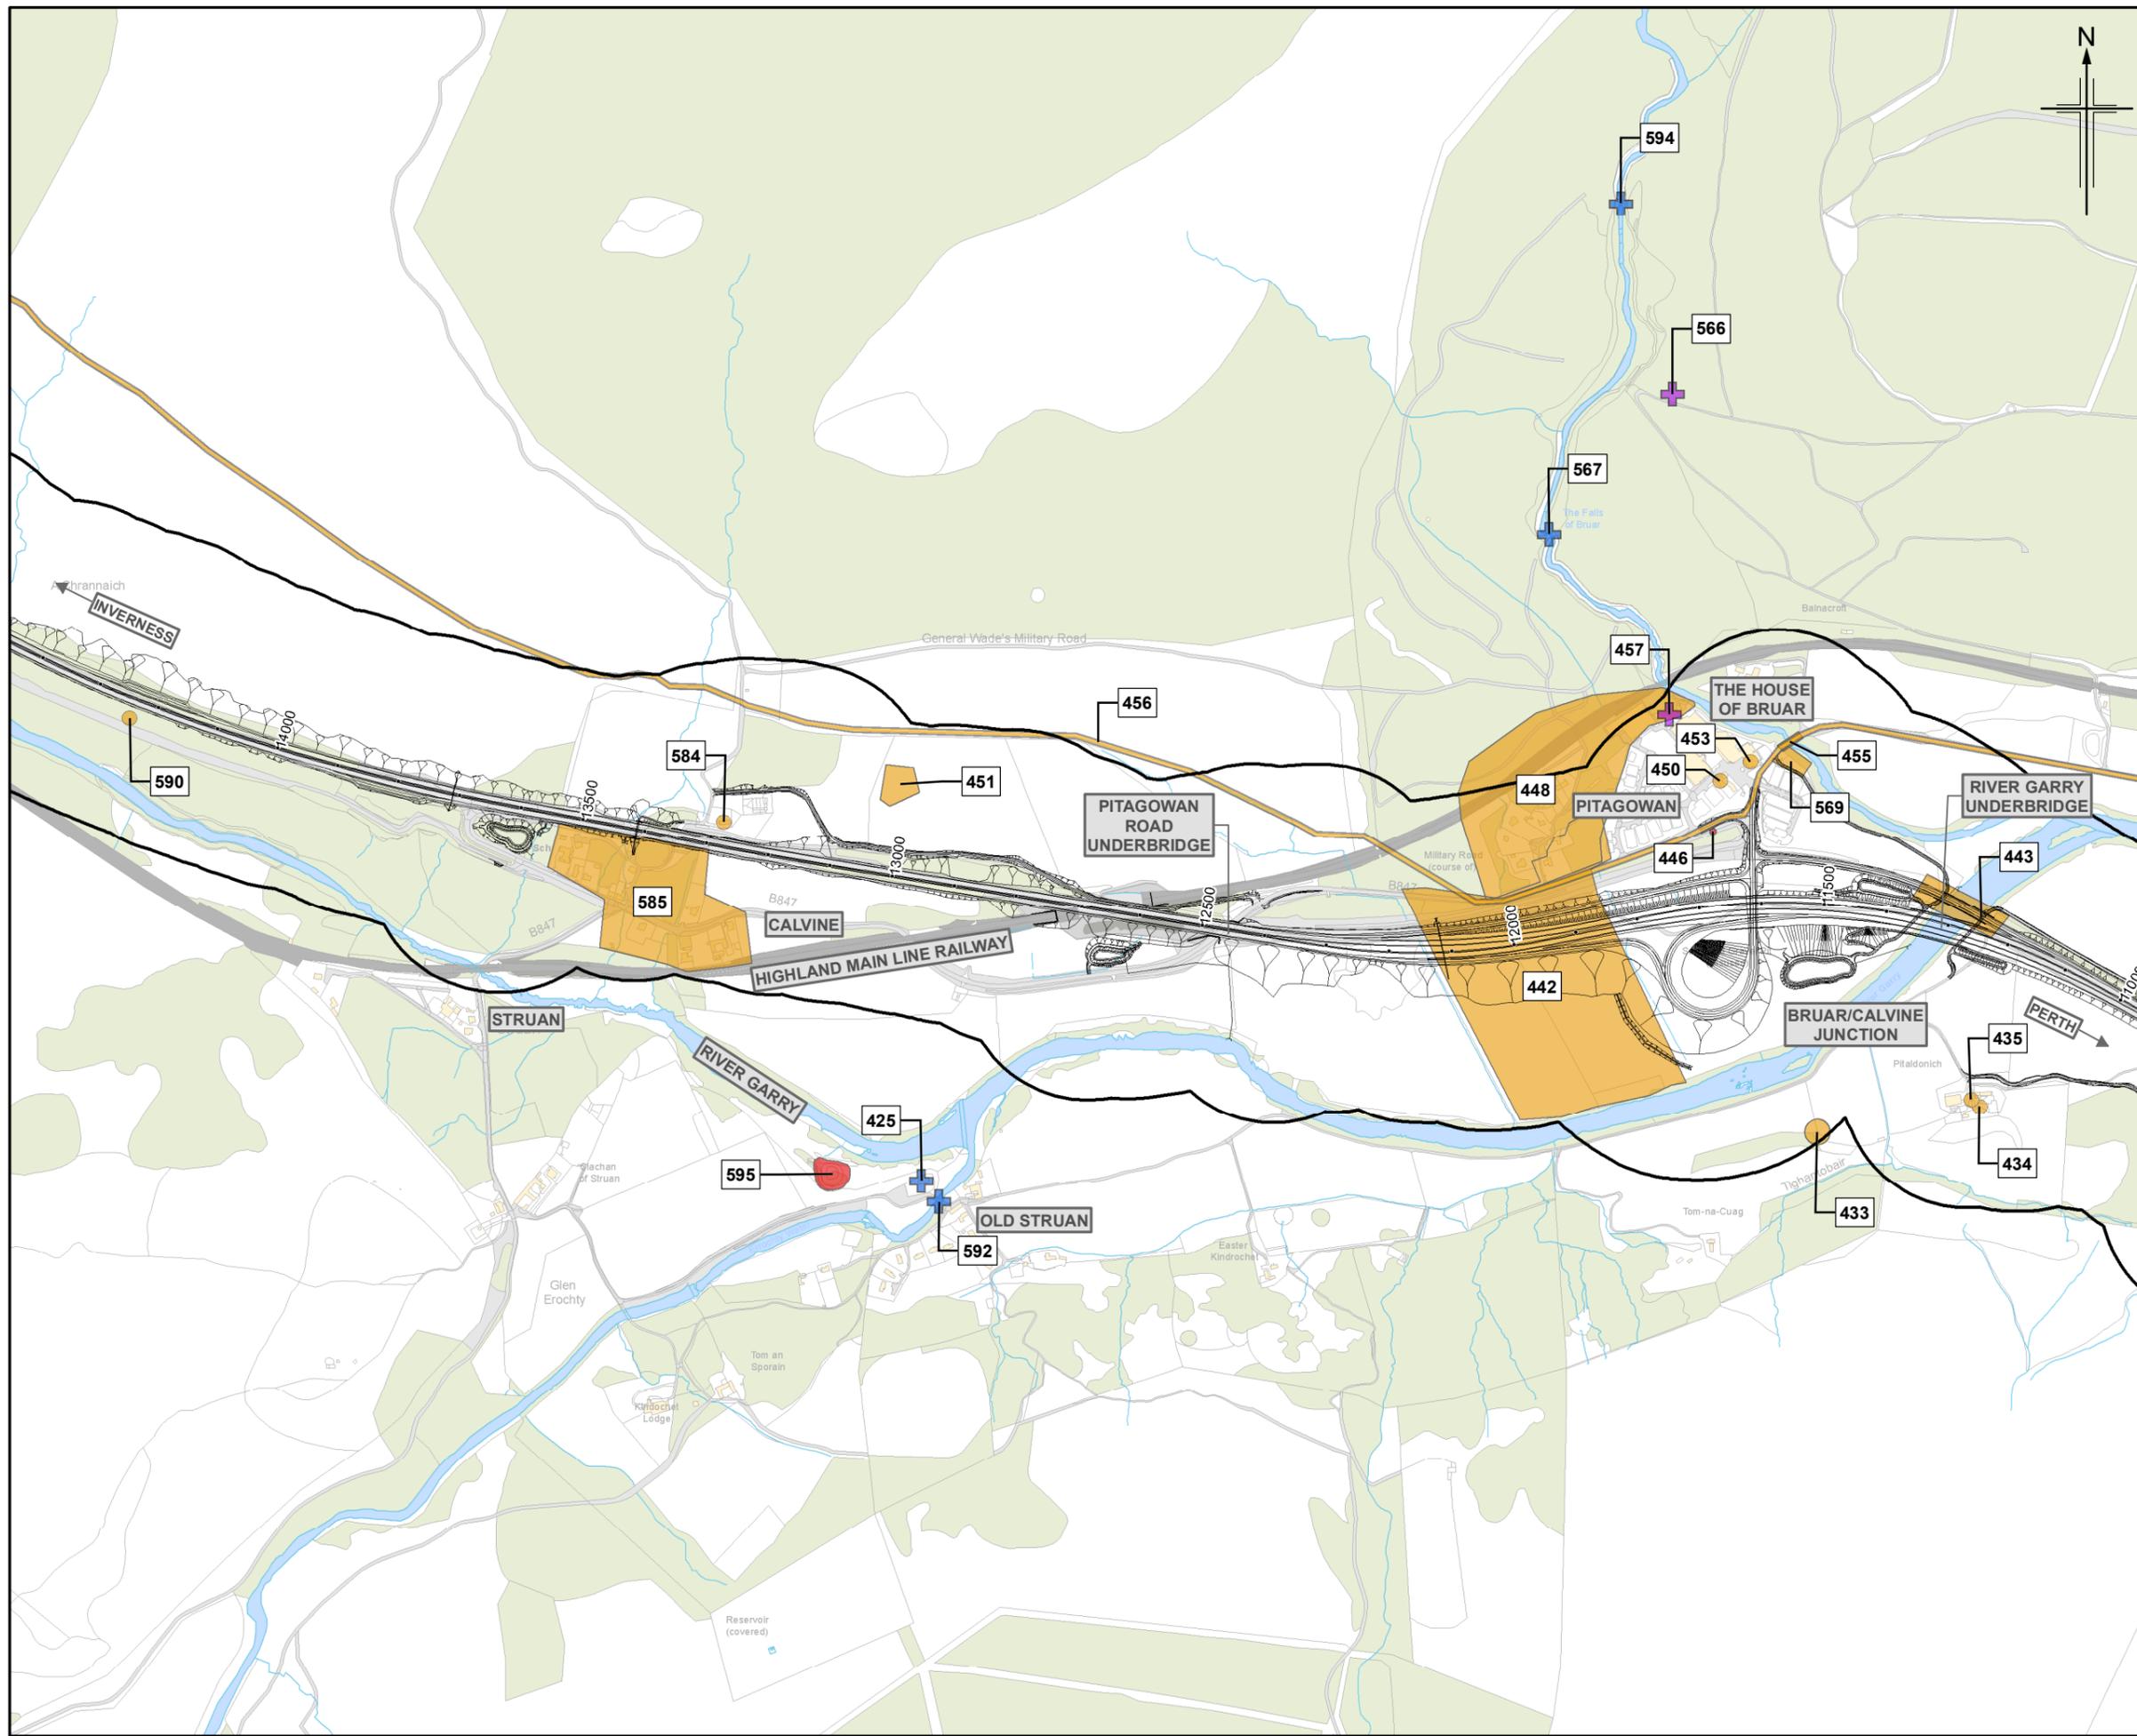



0	NOV 2017	ES Publication	JCr	RM	GT	AJG
Rev.	Rev. Date	Purpose of revision	Orig/Dwn	Check'd	Rev'd	Appr'd

**JACOBS**  
 95 Bothwell Street, Glasgow, G2 7HX, UK  
 Tel: +44(0)141 243 8000  
 www.jacobs.com



**Environmental Statement  
 Archaeological Remains  
 and Historic Buildings**

Drawing Status	FINAL	
Scale	1:10,000 @ A3	DO NOT SCALE
Jacobs No.	B2140005	
BIM No.		
Drawing number	Figure 15.1e	Rev 0

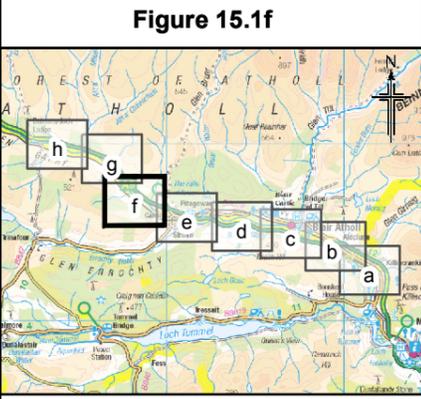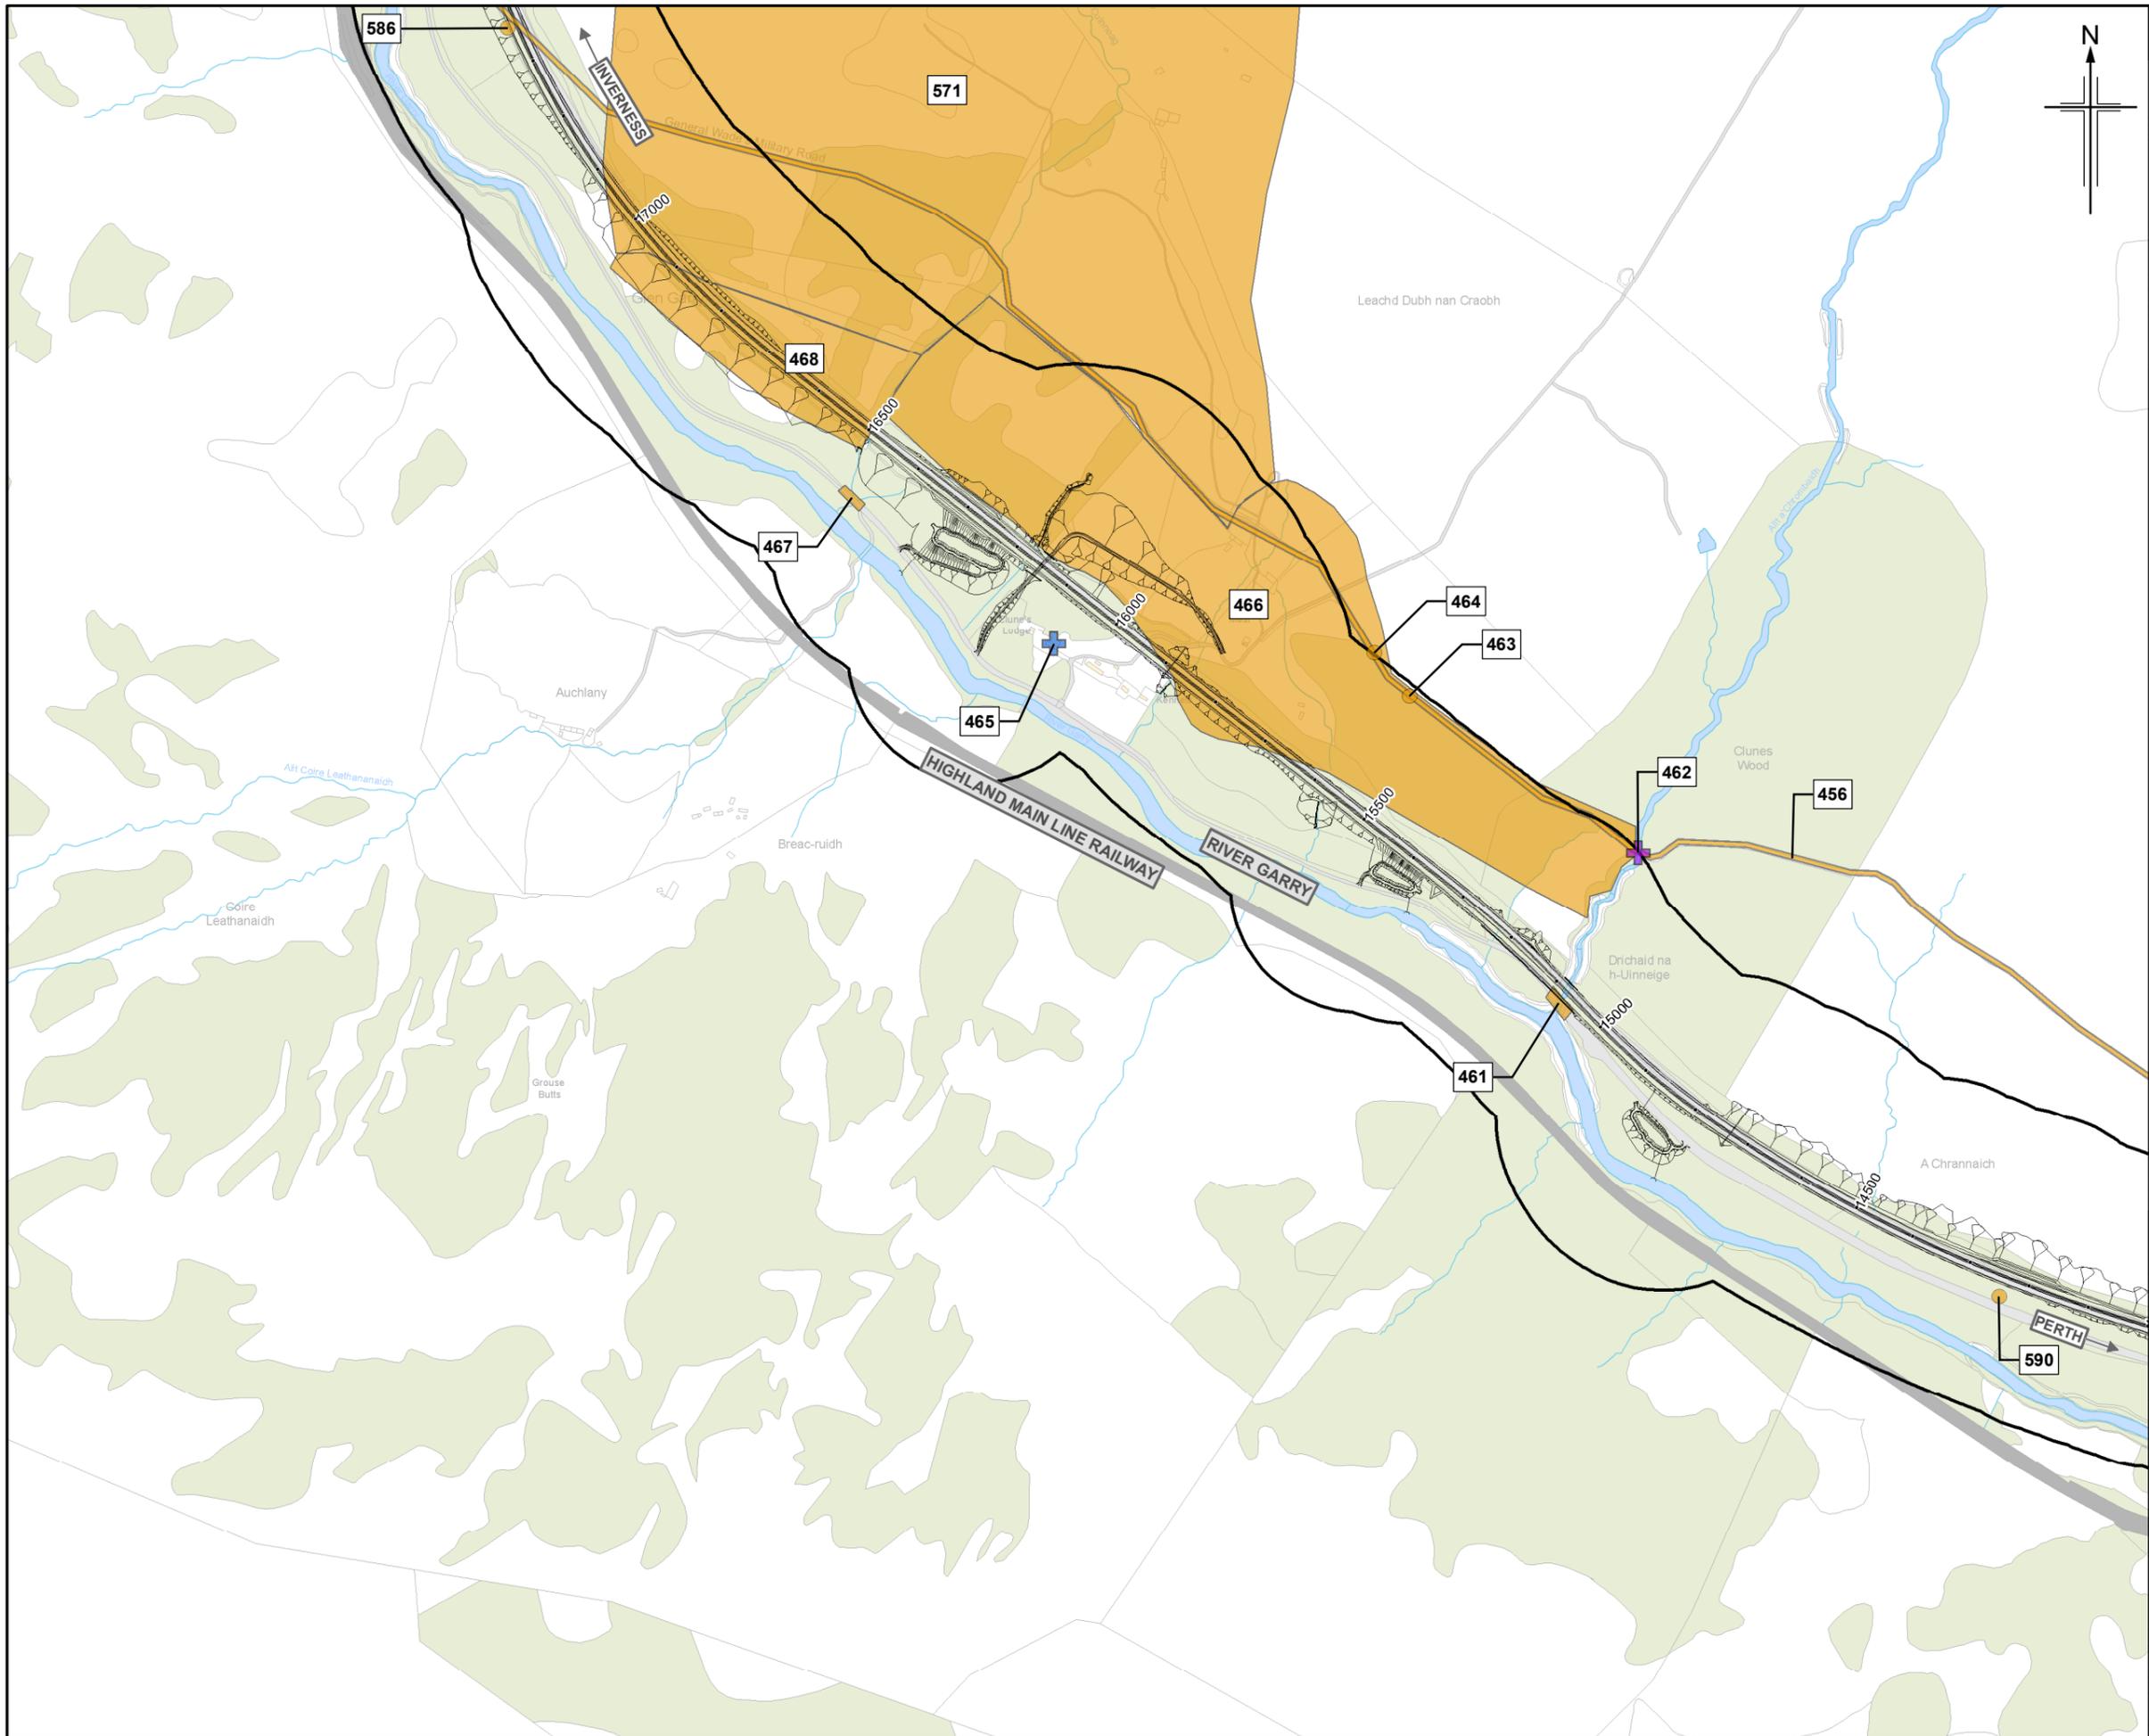

- Legend**
- Proposed scheme (DMRB Stage 3 Design)
  - SuDS
  - 200m Study area
  - Category A Listed Building
  - Category B Listed Building
  - Category C Listed Building
  - Conservation Area
  - Scheduled Monument
  - Undesignated archaeological remains and historic buildings

0	NOV 2017	ES Publication	JCr	RM	GT	AJG
Rev.	Rev. Date	Purpose of revision	Orig/Dwn	Checkd	Rev'd	Appr'd


**JACOBS**  
 95 Bothwell Street, Glasgow, G2 7HX, UK.  
 Tel: +44(0)141 243 8000  
 www.jacobs.com





Drawing title  
**Environmental Statement  
 Archaeological Remains  
 and Historic Buildings**

Sheet 6 of 8

Drawing Status	FINAL	
Scale	1:10,000 @ A3	DO NOT SCALE
Jacobs No.	B2140005	
BIM No.		
Drawing number	<b>Figure 15.1f</b>	Rev <b>0</b>

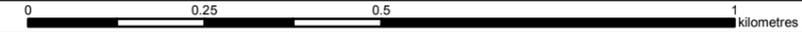

This drawing is not to be used in whole or part other than for the intended purpose and project as defined on this drawing. Refer to the contract for full terms and conditions.

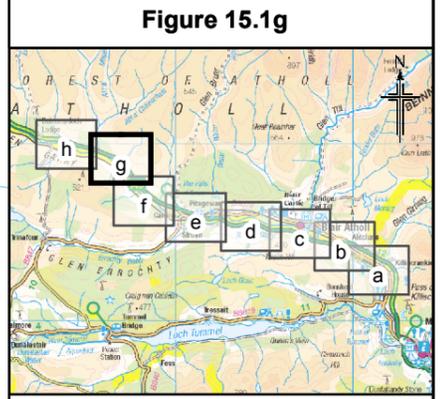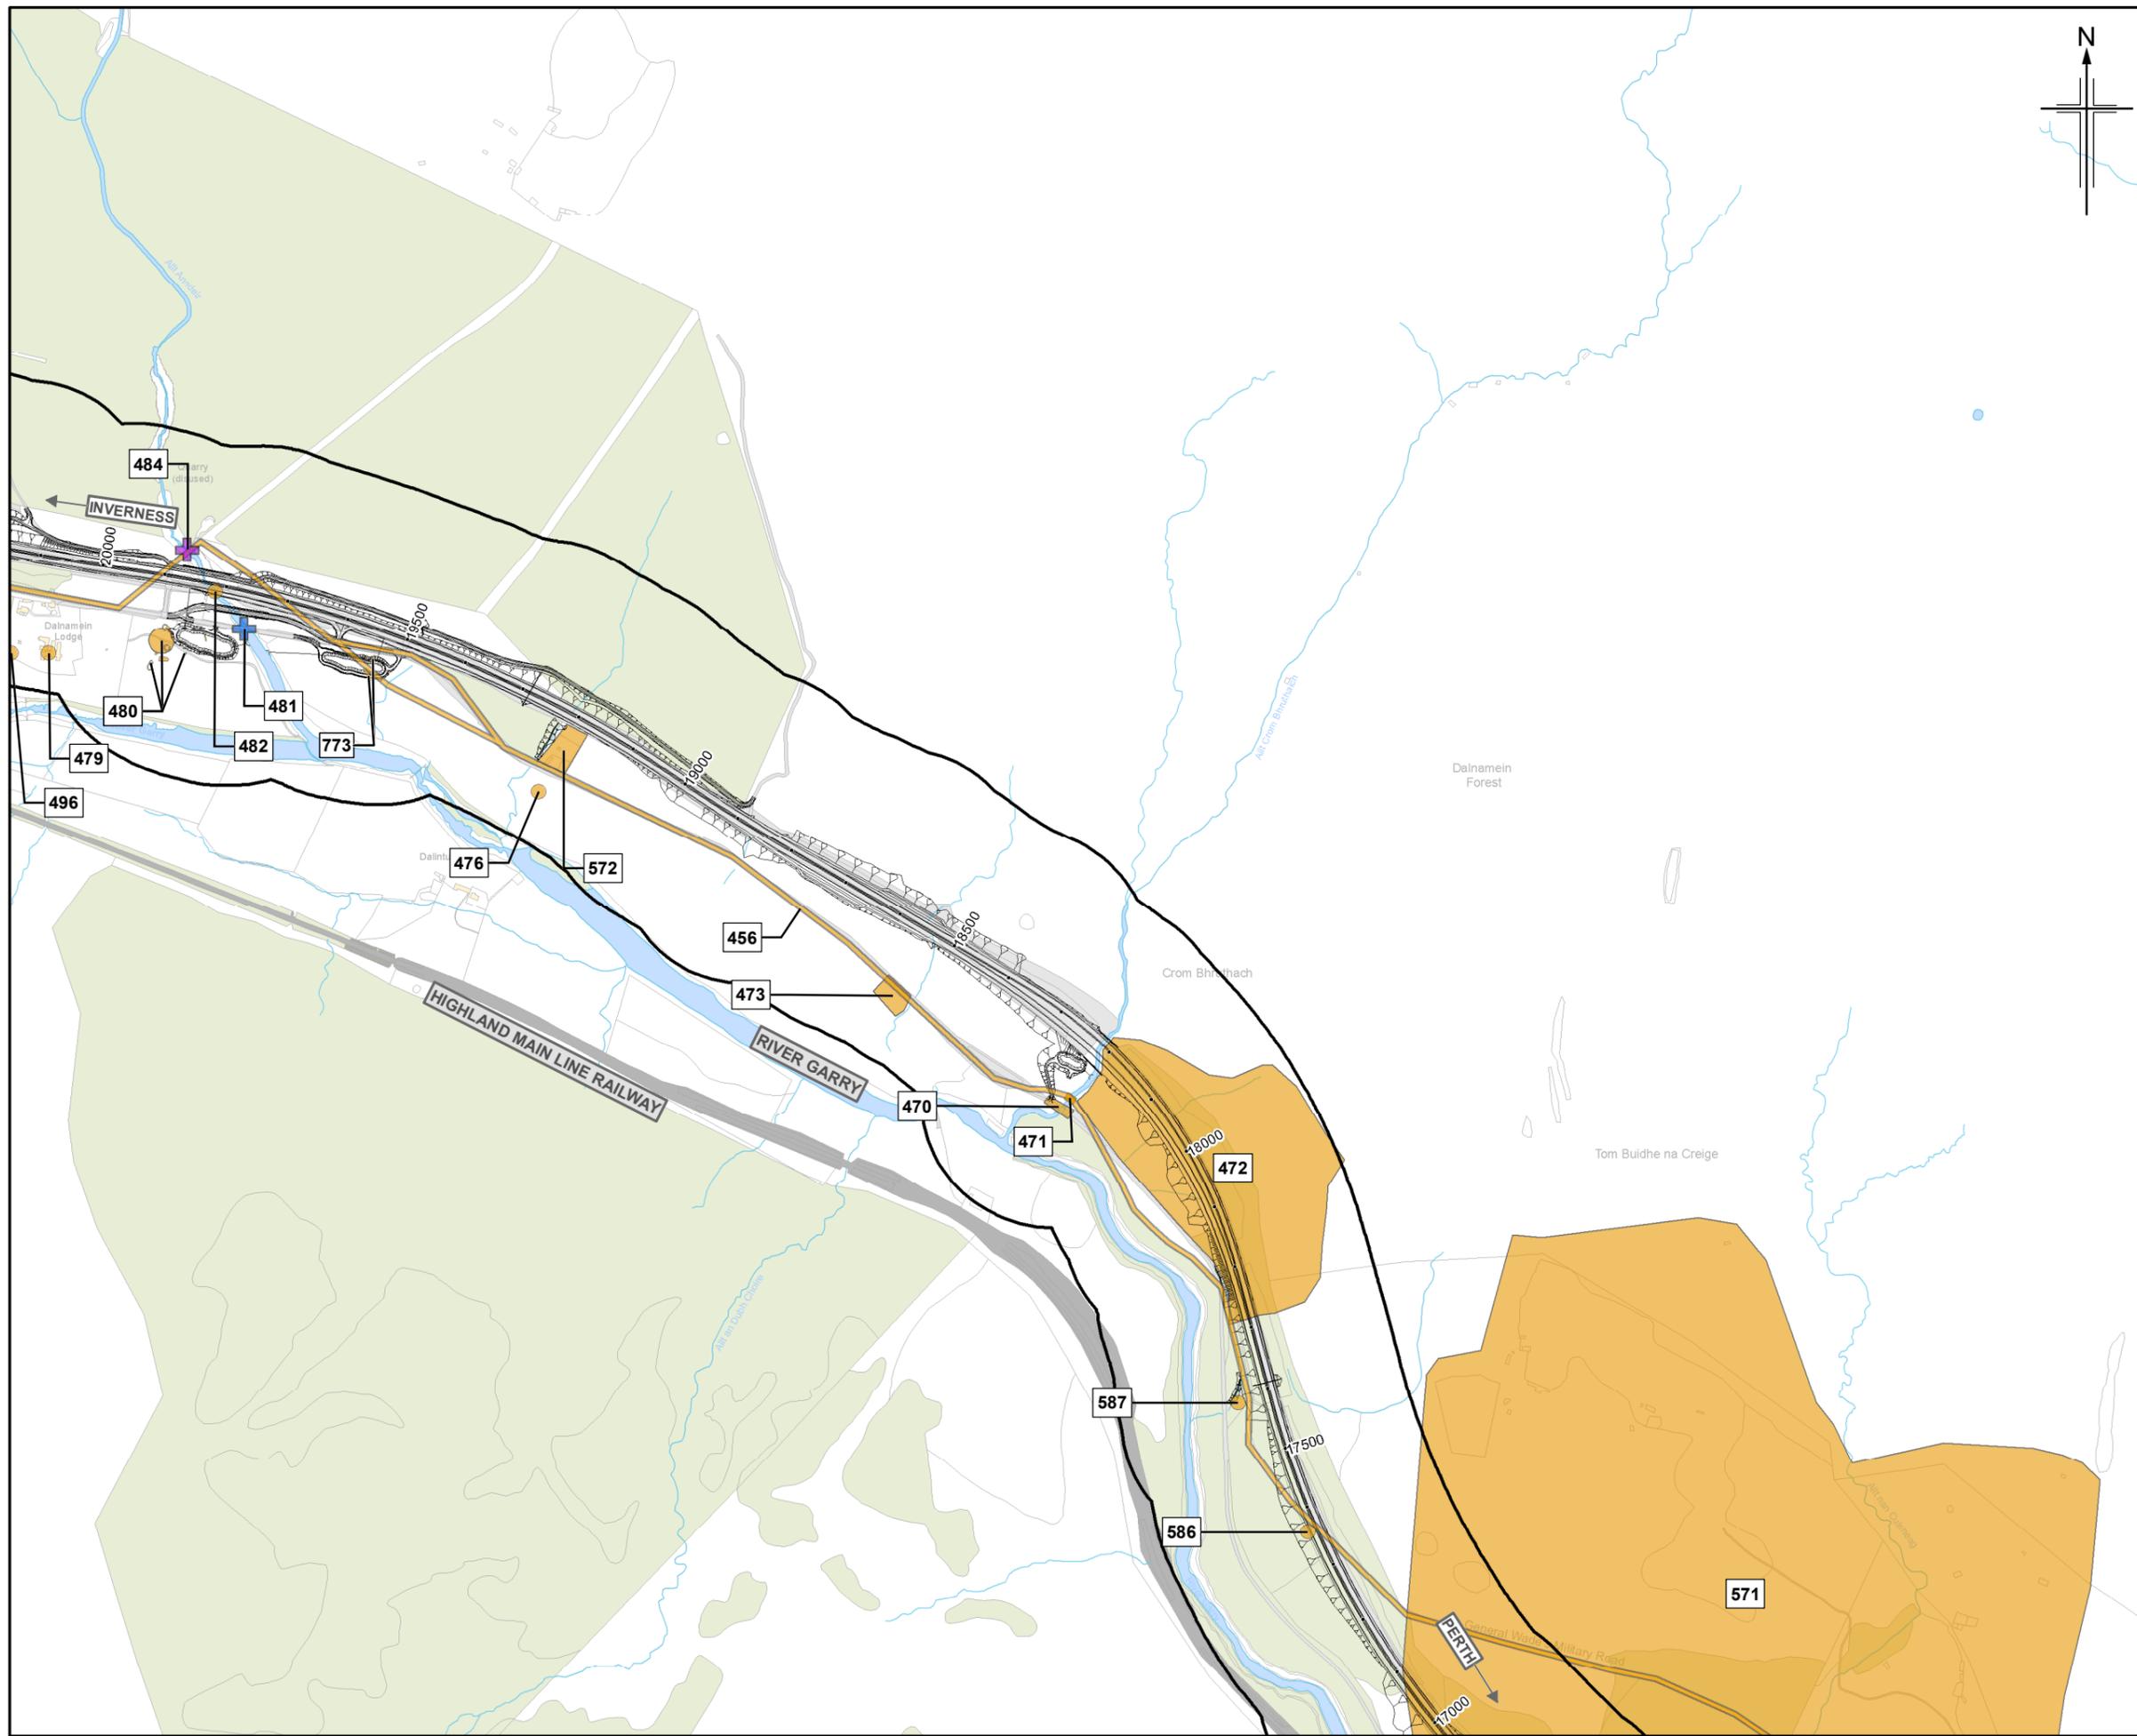

- Legend**
- Proposed scheme (DMRB Stage 3 Design)
  - SuDS
  - 200m Study area
  - Category A Listed Building
  - Category B Listed Building
  - Category C Listed Building
  - Conservation Area
  - Scheduled Monument
  - Undesignated archaeological remains and historic buildings

Rev.	Rev. Date	Purpose of revision	Orig/Dwn	Checkd	Rev'd	Apprv'd
0	NOV 2017	ES Publication	JCr	RM	GT	AJG


**JACOBS**  
 95 Bothwell Street, Glasgow, G2 7HX, UK.  
 Tel: +44(0)141 243 8000  
 www.jacobs.com





Drawing title  
**Environmental Statement  
 Archaeological Remains  
 and Historic Buildings**

Drawing Status	FINAL
Scale	1:10,000 @ A3 DO NOT SCALE
Jacobs No.	B2140005
BIM No.	
Drawing number	Figure 15.1g
Rev	0

This drawing is not to be used in whole or part other than for the intended purpose and project as defined on this drawing. Refer to the contract for full terms and conditions.

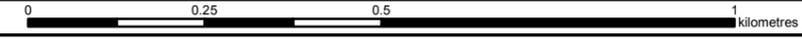

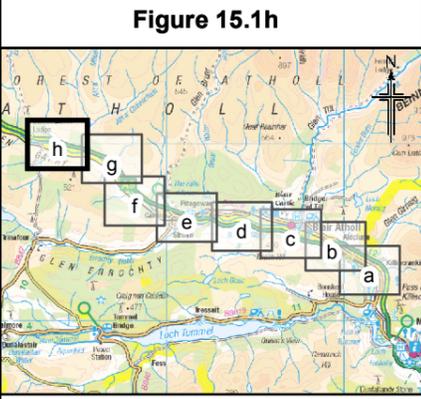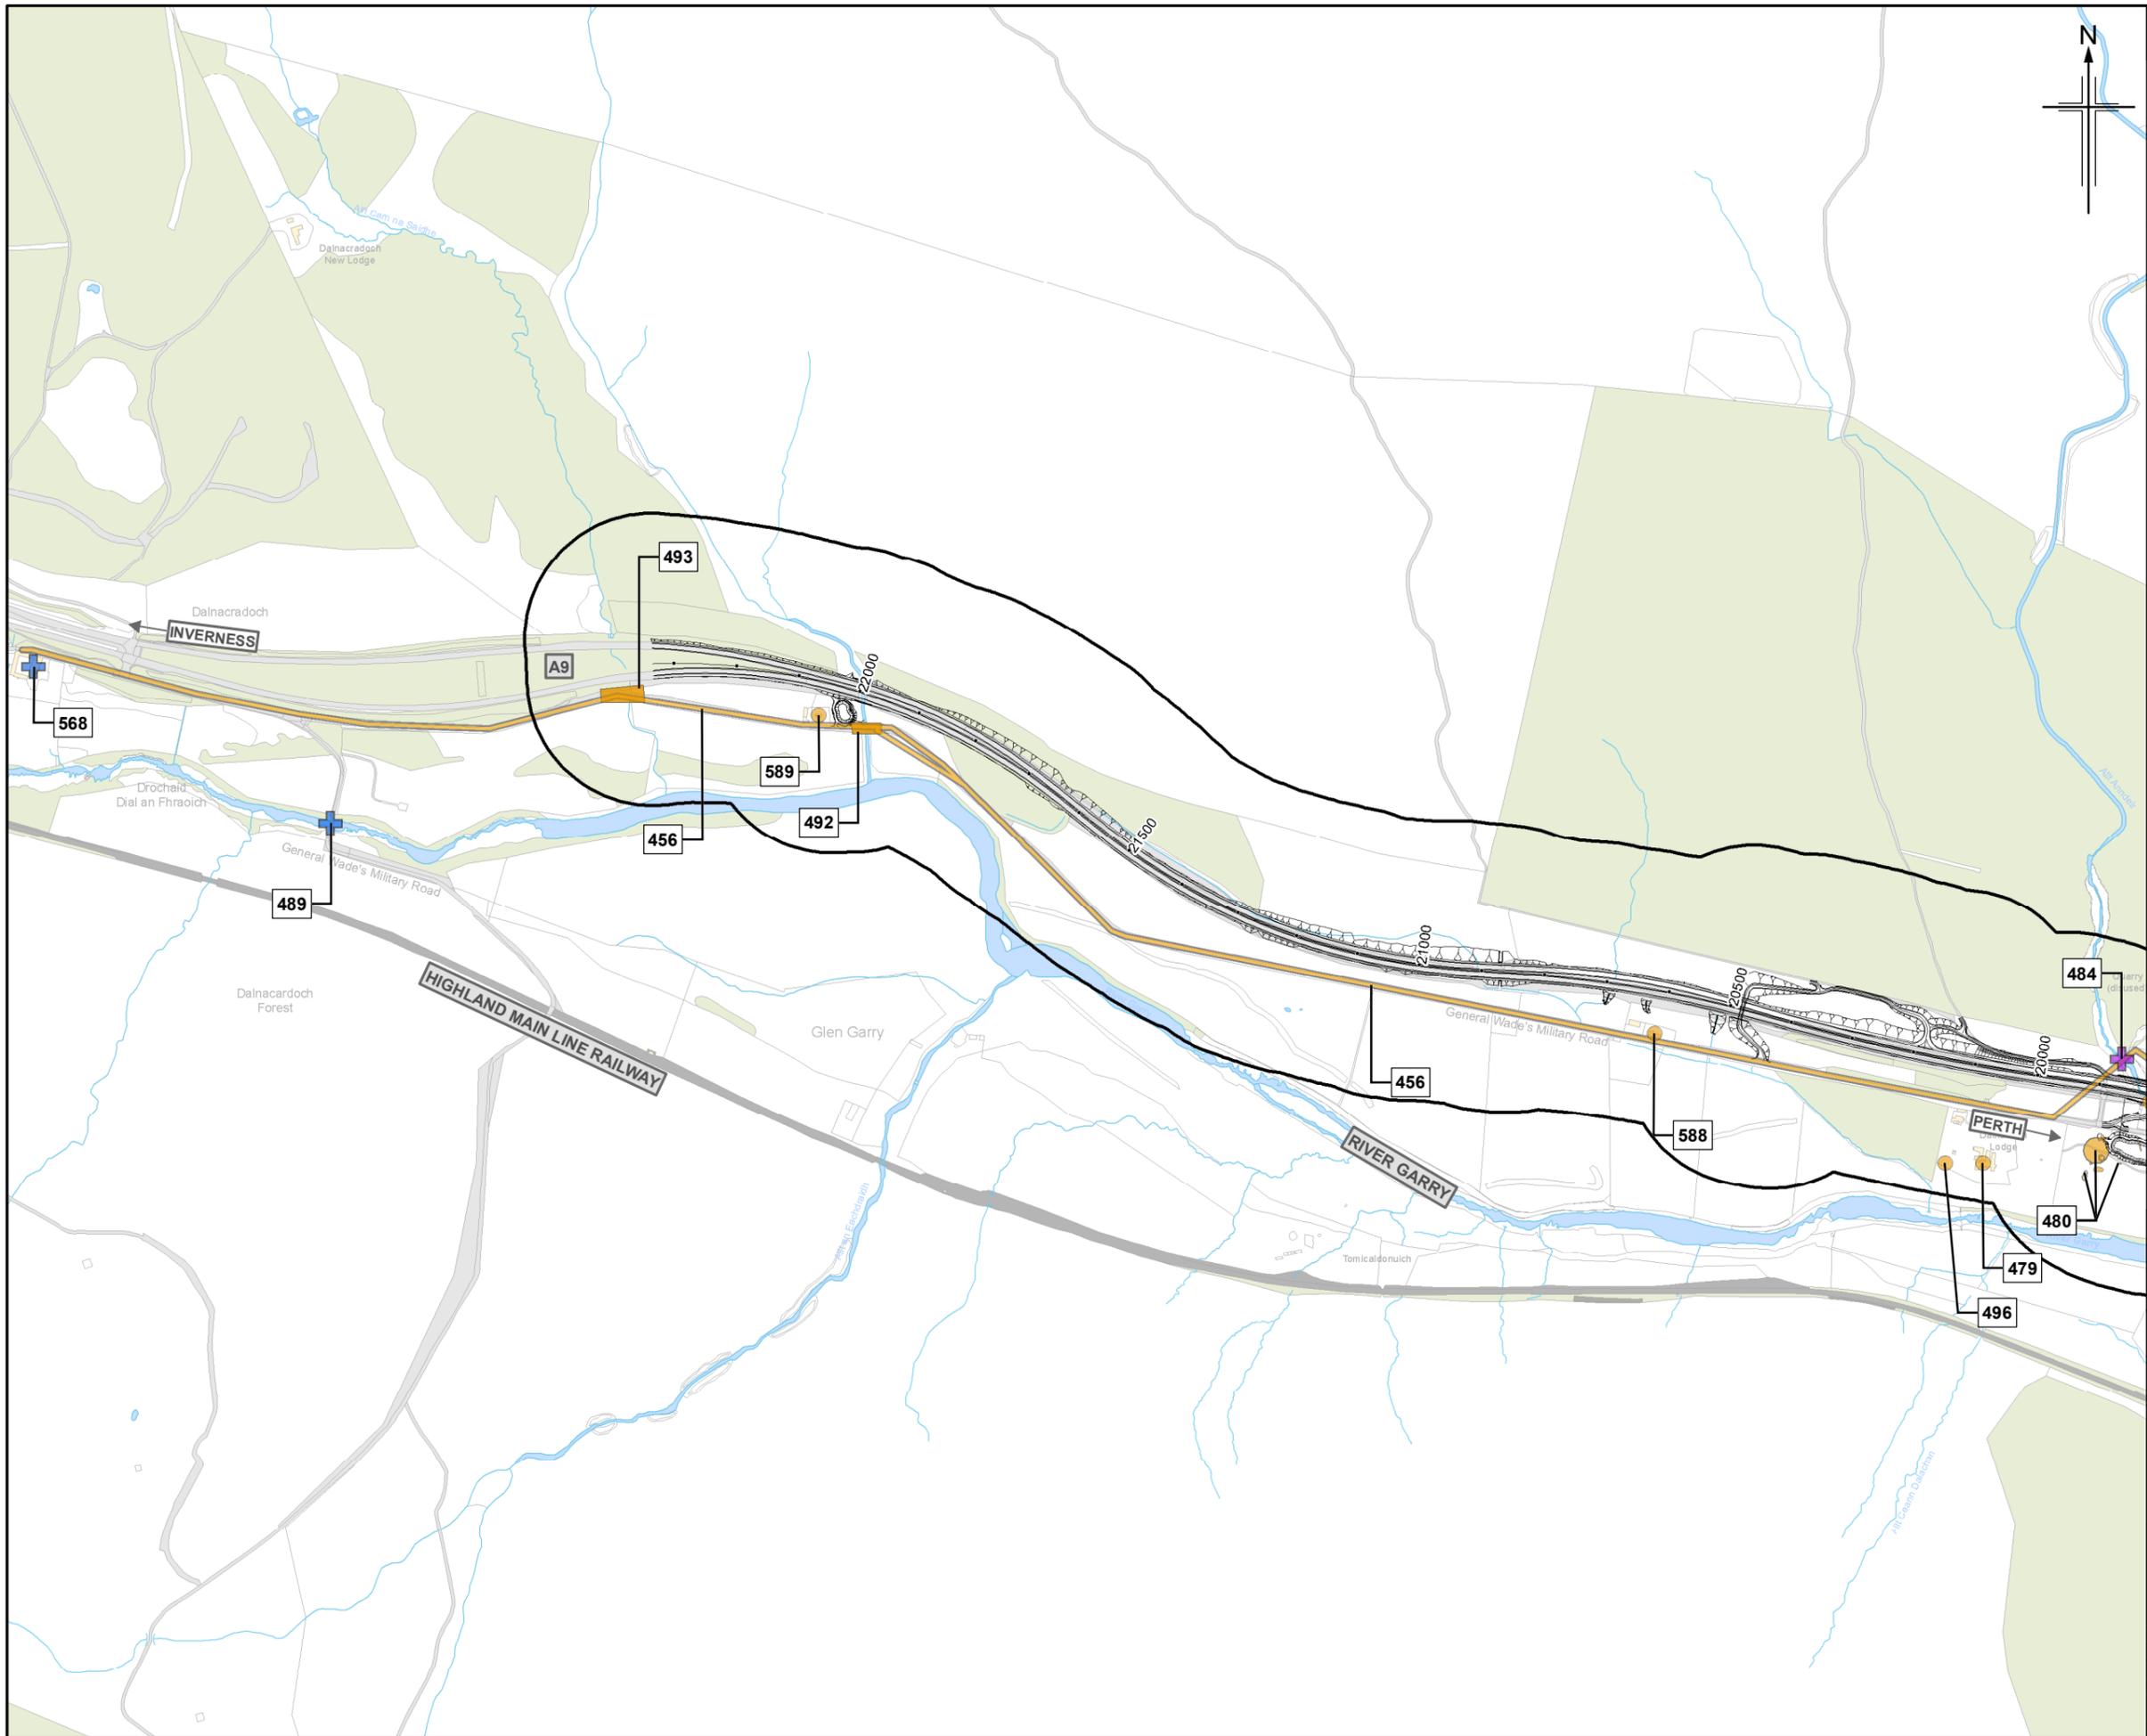

- Legend**
- Proposed scheme (DMRB Stage 3 Design)
  - SuDS
  - 200m Study area
  - Category A Listed Building
  - Category B Listed Building
  - Category C Listed Building
  - Conservation Area
  - Scheduled Monument
  - Undesignated archaeological remains and historic buildings

Rev.	Rev. Date	Purpose of revision	Orig/Dwn	Check'd	Rev'd	Appr'd
0	NOV 2017	ES Publication	JCr	RM	GT	AJG


**JACOBS**  
 95 Bothwell Street, Glasgow, G2 7HX, UK.  
 Tel: +44(0)141 243 8000  
 www.jacobs.com



Drawing title  
**Environmental Statement  
 Archaeological Remains  
 and Historic Buildings**

Sheet 8 of 8

Drawing Status	FINAL		
Scale	1:10,000	@ A3	DO NOT SCALE
Jacobs No.	B2140005		
BIM No.			
Drawing number	Figure 15.1h		Rev 0

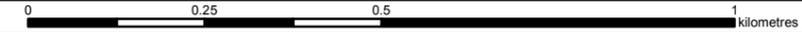

This drawing is not to be used in whole or part other than for the intended purpose and project as defined on this drawing. Refer to the contract for full terms and conditions.