

Figure 15.2a

Legend

- Proposed scheme (DMRB Stage 3 Design)
- SuDS
- 200m Study area

Historic Landscape Types

- 17th-19th Century Rectilinear Fields and Farms (HLT1)
- Managed Woodland (HLT2)
- 19th Century to Present Coniferous Plantation (HLT3)
- 19th Century to Present Urban Area
- Recreation Area
- Gardens and Designed Landscapes - Retaining Core Elements (HLT8)
- Rough Grazing (HLT10)
- 19th Century to Present Quarry (HLT12)
- Blair Atholl Golf Course
- Transport (HLT15)
- Freshwater Area
- Garden and Designed Landscapes - Missing Core Elements (HLT18)
- Blair Castle Gardens and Designed Landscape (HLT21)
- Falls of Bruar Gardens and Designed Landscape (HLT22)
- Killiecrankie Battlefield (HLT23)
- Uncultivated Land, Flood Margin (HLT24)

0	NOV 2017	ES Publication	JCr	RM	GT	AJG
Rev.	Rev. Date	Purpose of revision	Orig/Dwn	Checkd	Rev'd	Apprv'd

JACOBS
95 Bothwell Street, Glasgow, G2 7HX, UK
Tel: +44(0)141 243 8000
www.jacobs.com



Client
TRANSPORT SCOTLAND
CORRHAILE ALBA

Project
A9 DUALLING
PERTH TO INVERNESS
Killiecrankie to Glen Garry

Drawing title
**Environmental Statement
Historic Landscape Types**

Sheet 1 of 3

Drawing Status	FINAL
Scale	1:25,000 @ A3 DO NOT SCALE
Jacobs No.	B2140005
BIM No.	
Drawing number	Figure 15.2a
Rev	0

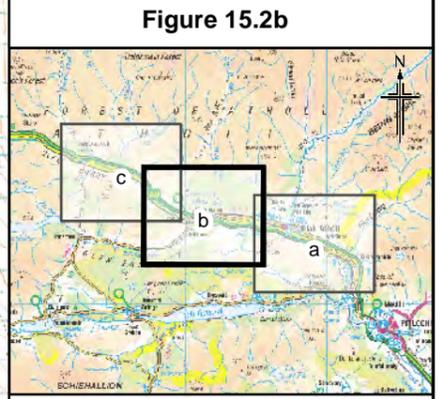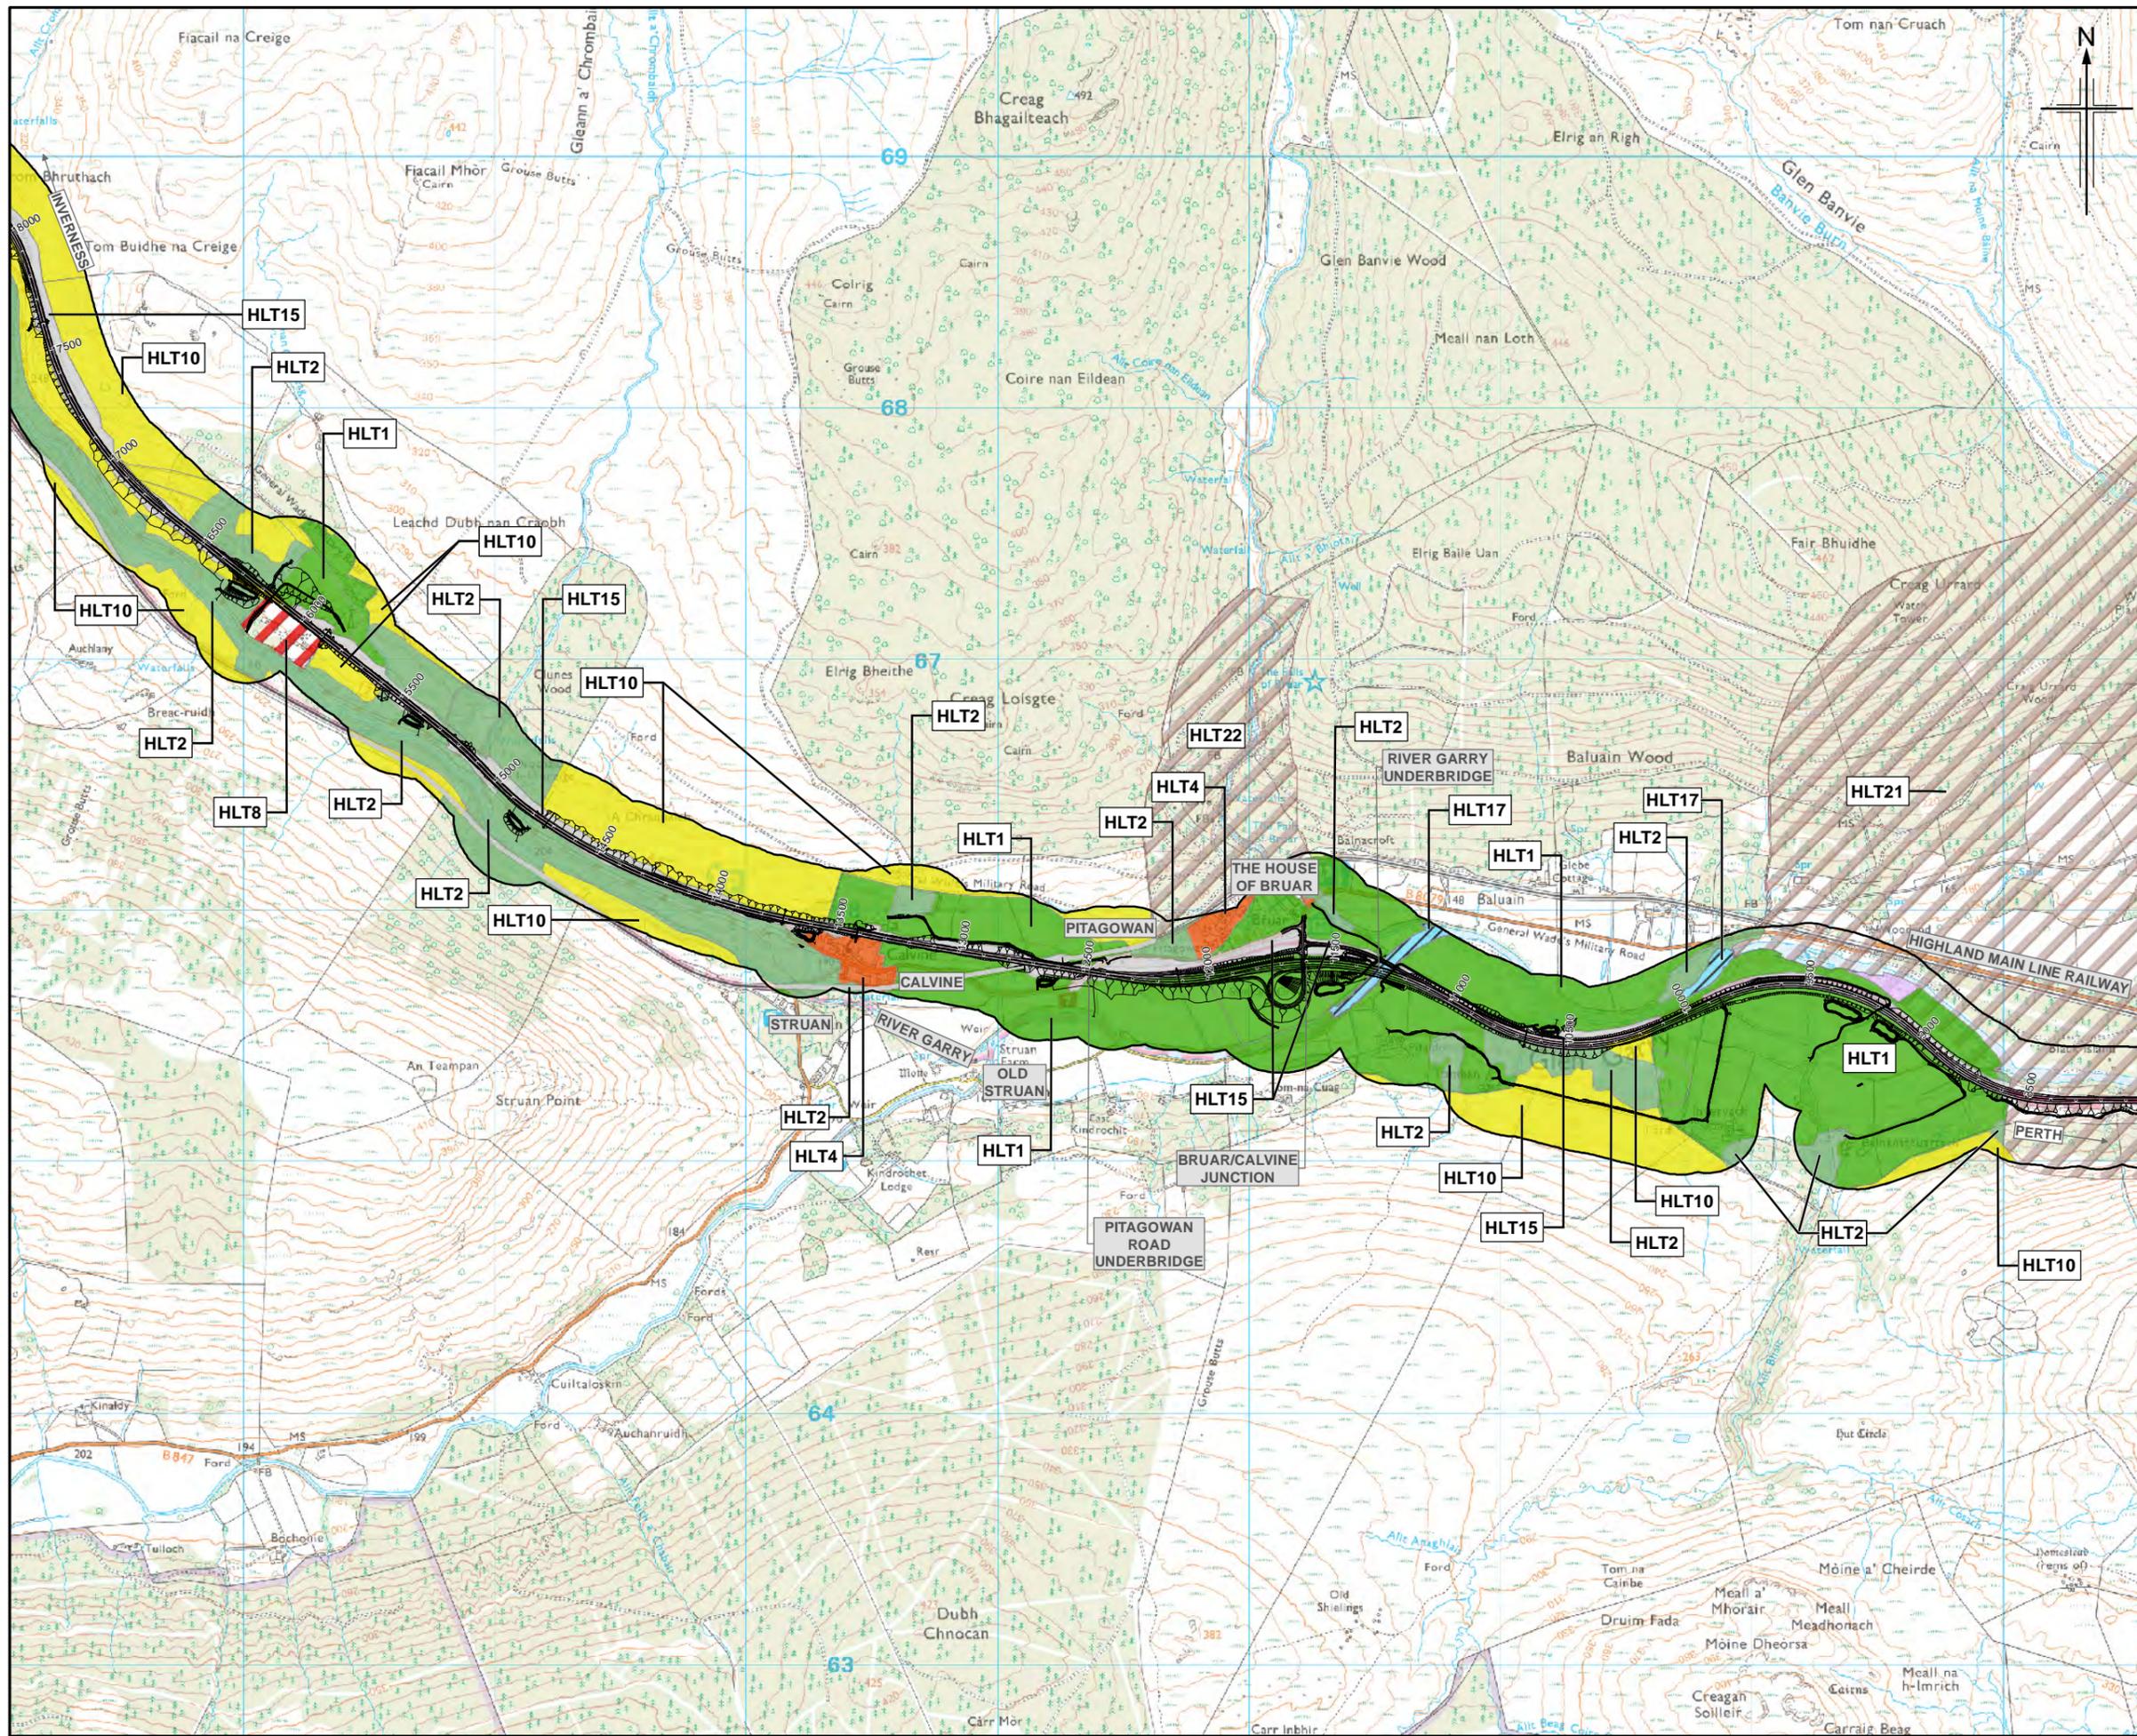

Legend

- Proposed scheme (DMRB Stage 3 Design)
- SuDS
- 200m Study area

Historic Landscape Types

- 17th-19th Century Rectilinear Fields and Farms (HLT1)
- Managed Woodland (HLT2)
- 19th Century to Present Coniferous Plantation (HLT3)
- 19th Century to Present Urban Area
- Recreation Area
- Gardens and Designed Landscapes - Retaining Core Elements (HLT8)
- Rough Grazing (HLT10)
- 19th Century to Present Quarry (HLT12)
- Blair Atholl Golf Course
- Transport (HLT15)
- Freshwater Area
- Garden and Designed Landscapes - Missing Core Elements (HLT18)
- Blair Castle Gardens and Designed Landscape (HLT21)
- Falls of Bruar Gardens and Designed Landscape (HLT22)
- Killiecrankie Battlefield (HLT23)
- Uncultivated Land, Flood Margin (HLT24)

0	NOV 2017	ES Publication	JCr	RM	GT	AJG
Rev.	Rev. Date	Purpose of revision	Orig/Dwn	Checkd	Rev'd	Apprv'd



JACOBS
95 Bothwell Street, Glasgow, G2 7HX, UK
Tel: +44(0)141 243 8000
www.jacobs.com



Drawing title: **Environmental Statement
Historic Landscape Types**

Sheet 2 of 3

Drawing Status	FINAL
Scale	1:25,000 @ A3 DO NOT SCALE
Jacobs No.	B2140005
BIM No.	
Drawing number	Figure 15.2b
Rev	0

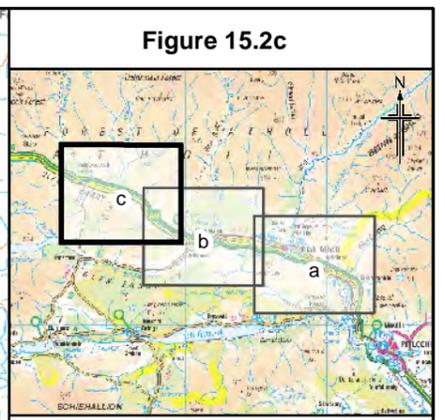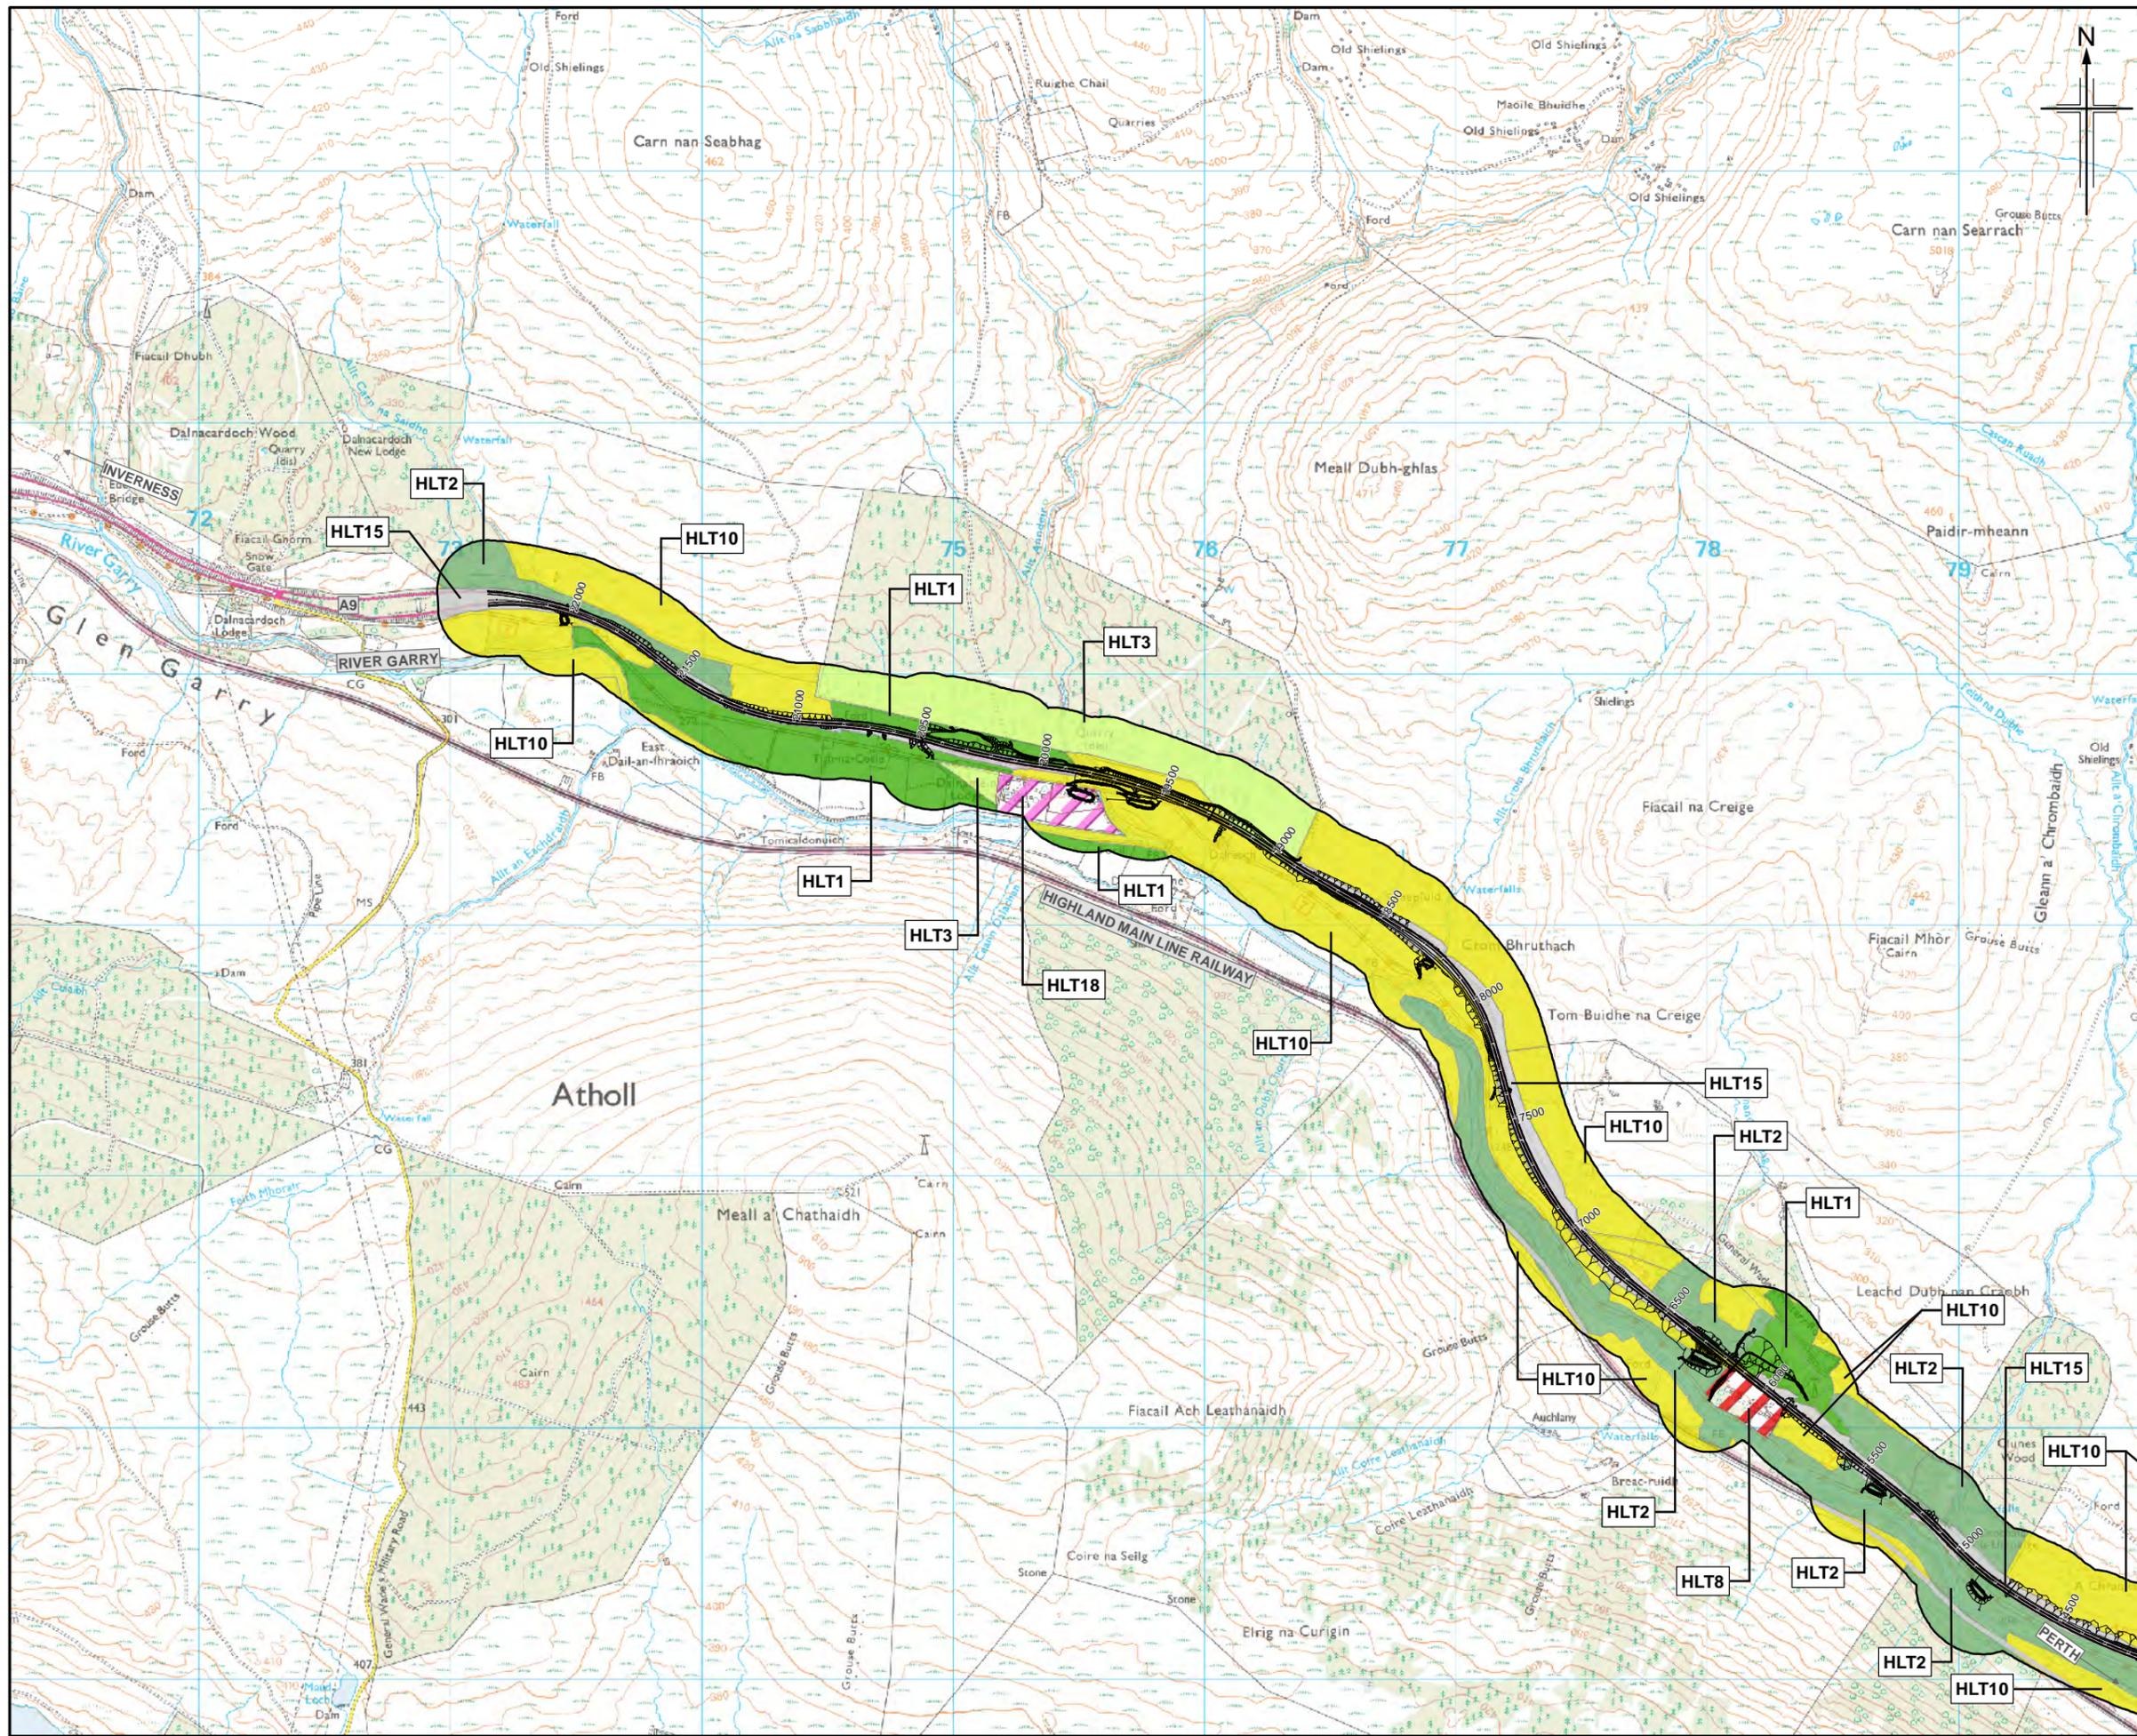

- Legend**
- Proposed scheme (DMRB Stage 3 Design)
 - SuDS
 - 200m Study area
- Historic Landscape Types**
- 17th-19th Century Rectilinear Fields and Farms (HLT1)
 - Managed Woodland (HLT2)
 - 19th Century to Present Coniferous Plantation (HLT3)
 - 19th Century to Present Urban Area
 - Recreation Area
 - Gardens and Designed Landscapes - Retaining Core Elements (HLT8)
 - Rough Grazing (HLT10)
 - 19th Century to Present Quarry (HLT12)
 - Blair Atholl Golf Course
 - Transport (HLT15)
 - Freshwater Area
 - Garden and Designed Landscapes - Missing Core Elements (HLT18)
 - Blair Castle Gardens and Designed Landscape (HLT21)
 - Falls of Bruar Gardens and Designed Landscape (HLT22)
 - Killiecrankie Battlefield (HLT23)
 - Uncultivated Land, Flood Margin (HLT24)

Rev.	Rev. Date	Purpose of revision	Orig/Dwn	Check'd	Rev'd	Apprv'd
0	NOV 2017	ES Publication	JCR	RM	GT	AJG

JACOBS
95 Bothwell Street, Glasgow, G2 7HX, UK
Tel: +44(0)141 243 8000
www.jacobs.com


Client
TRANSPORT SCOTLAND
COIMHAIL ALBA

Project
A9 DUALLING
PERTH TO INVERNESS
Killiecrankie to Glen Garry

Drawing title
**Environmental Statement
Historic Landscape Types**

Sheet 3 of 3

Drawing Status	FINAL	DO NOT SCALE
Scale	1:25,000 @ A3	
Jacobs No.	B2140005	
BIM No.		
Drawing number	Figure 15.2c	Rev 0

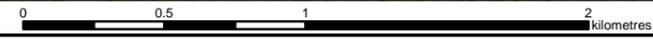

This drawing is not to be used in whole or part other than for the intended purpose and project as defined on this drawing. Refer to the contract for full terms and conditions.