
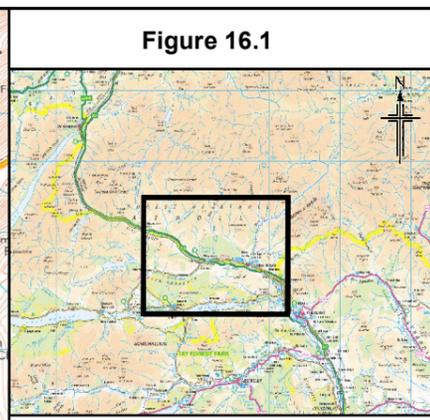


Figure 16.1

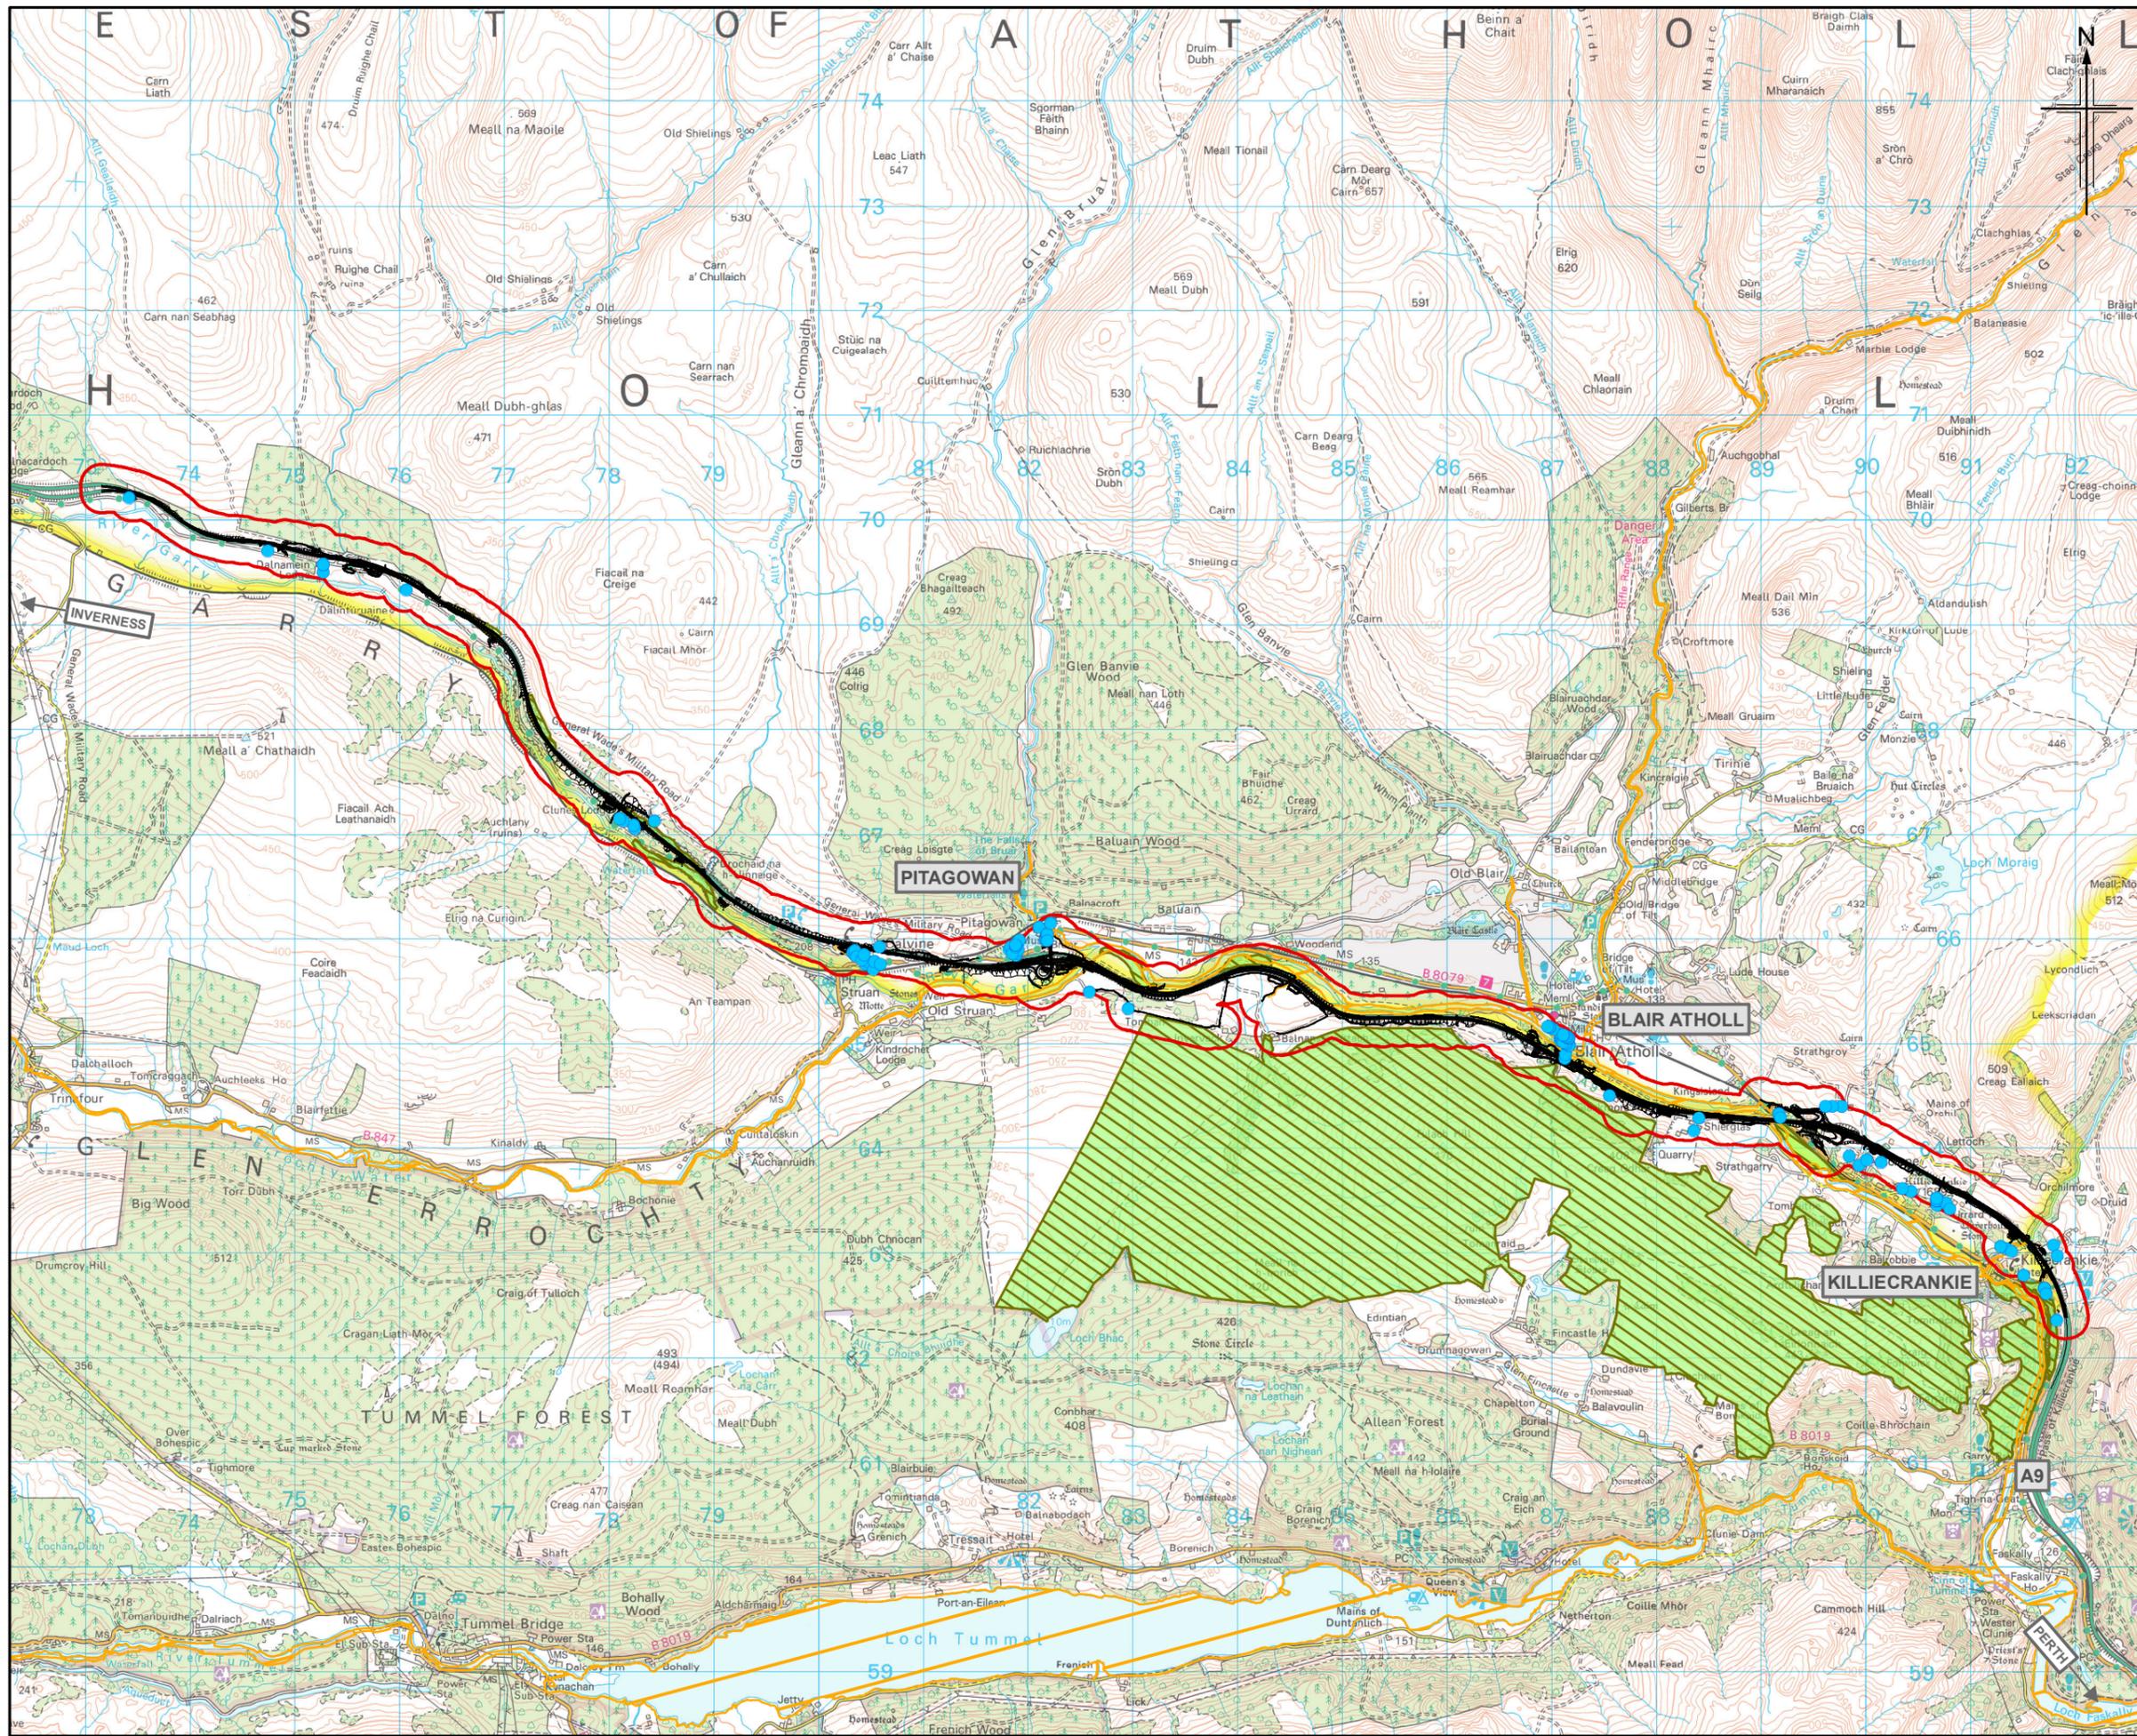

- Legend**
- Proposed scheme (DMRB Stage 3 Design)
 - SuDS
 - 200m Study area
 - Dust receptors
 - Special Areas of Conservation (SAC)
 - Site of Special Scientific Interest (SSSI)

0	NOV 2017	ES Publication	JCr	CS	MC	AJG
Rev.	Rev. Date	Purpose of revision	Orig/Dwn	Checkd	Rev'd	Apprv'd

JACOBS
95 Bothwell Street, Glasgow, G2 7HX, UK.
Tel: +44(0)141 243 8000
www.jacobs.com

Client
TRANSPORT SCOTLAND
COMHSHAL ALBA

Project
A9 DUALLING
PERTH TO INVERNESS
Killiecrankie to Glen Garry

Drawing title
Environmental Statement
Location of Construction Assessment
Study Area and Receptors

Drawing Status	FINAL	Sheet 1 of 1
Scale	1:60,000 @ A3	DO NOT SCALE
Jacobs No.	B2140005	
BIM No.		
Drawing number	Figure 16.1	Rev 0