

- Legend**
- Proposed scheme (DMRB Stage 3 Design)
 - SuDS
 - 200m Study area
 - Air quality monitoring sites for Killiecrankie to Glen Garry

0	NOV 2017	ES Publication	JCr	CS	MC	AJG
Rev.	Rev. Date	Purpose of revision	Orig/Dwn	Checkd	Rev'd	Apprv'd

JACOBS
 95 Bothwell Street, Glasgow, G2 7HX, UK.
 Tel: +44(0)141 243 8000
 www.jacobs.com

Client

 TRANSPORT SCOTLAND
 CÒRRAIDH ALBA

Project



A9
 DUALLING
 PERTH TO INVERNESS
 Killiecrankie to Glen Garry

Drawing title
Environmental Statement
Air Quality Monitoring Sites
 Sheet 1 of 5

Drawing Status	FINAL		
Scale	1:10,000	@ A3	DO NOT SCALE
Jacobs No.	B2140005		
BIM No.			
Drawing number	Figure 16.3a		Rev 0



This drawing is not to be used in whole or part other than for the intended purpose and project as defined on this drawing. Refer to the contract for full terms and conditions.

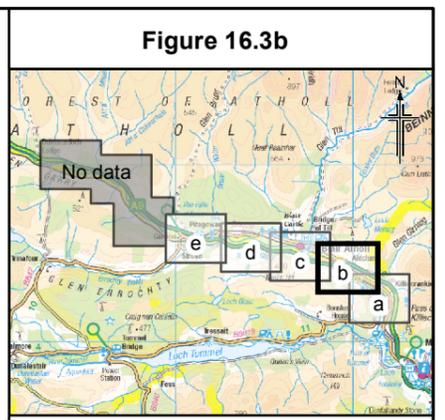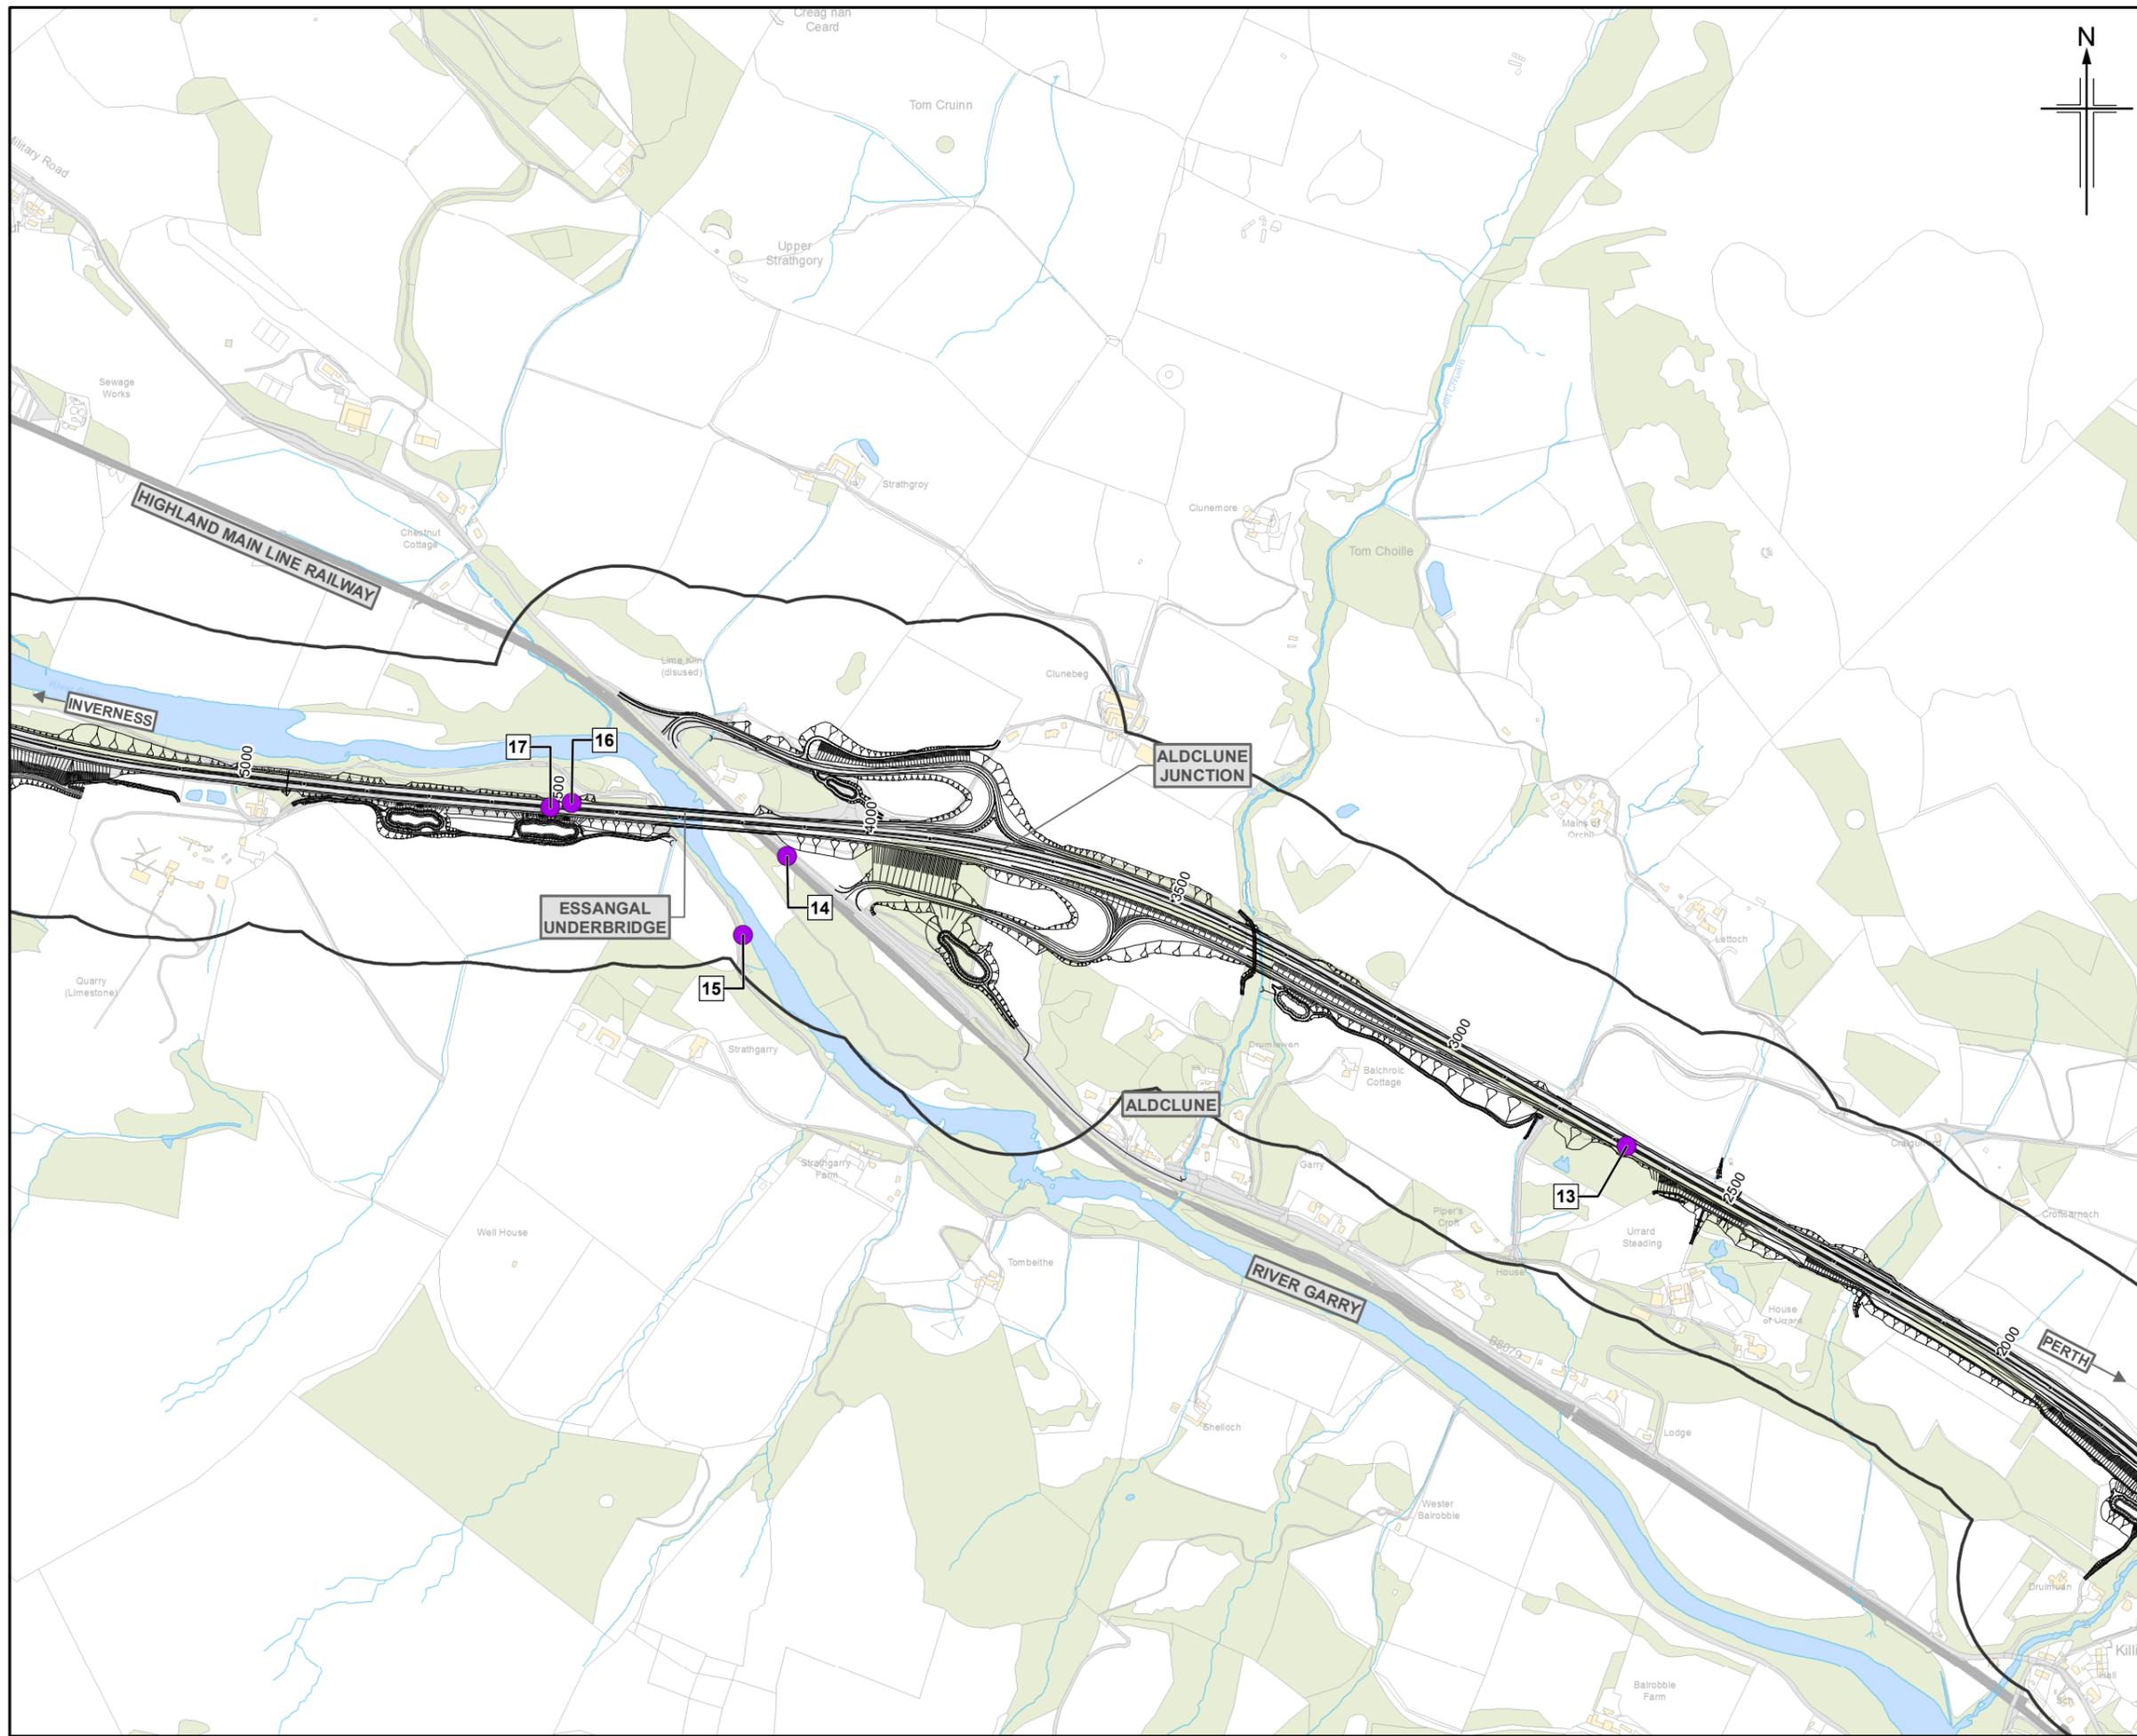

- Legend**
- Proposed scheme (DMRB Stage 3 Design)
 - SuDS
 - 200m Study area
 - Air quality monitoring sites for Killiecrankie to Glen Garry

0	NOV 2017	ES Publication	JCr	CS	MC	AJG
Rev.	Rev. Date	Purpose of revision	Orig/Dwn	Checkd	Rev'd	Apprv'd

JACOBS
 95 Bothwell Street, Glasgow, G2 7HX, UK.
 Tel: +44(0)141 243 8000
 www.jacobs.com

Client

 TRANSPORT SCOTLAND
 COMHISHAL ALBA


Project



A9
 DUALLING
 PERTH TO INVERNESS
 Killiecrankie to Glen Garry

Drawing title
Environmental Statement
Air Quality Monitoring Sites

Drawing Status	FINAL	Sheet 2 of 5
Scale	1:10,000 @ A3	DO NOT SCALE
Jacobs No.	B2140005	
BIM No.		
Drawing number	Figure 16.3b	Rev 0

This drawing is not to be used in whole or part other than for the intended purpose and project as defined on this drawing. Refer to the contract for full terms and conditions.

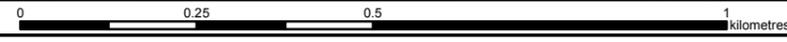


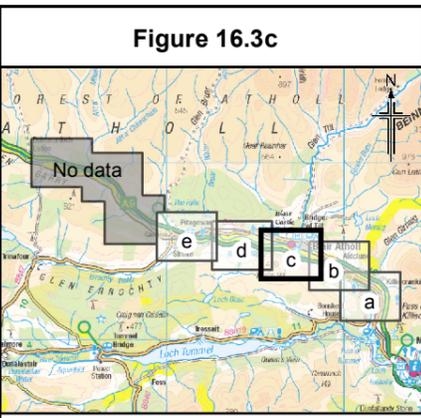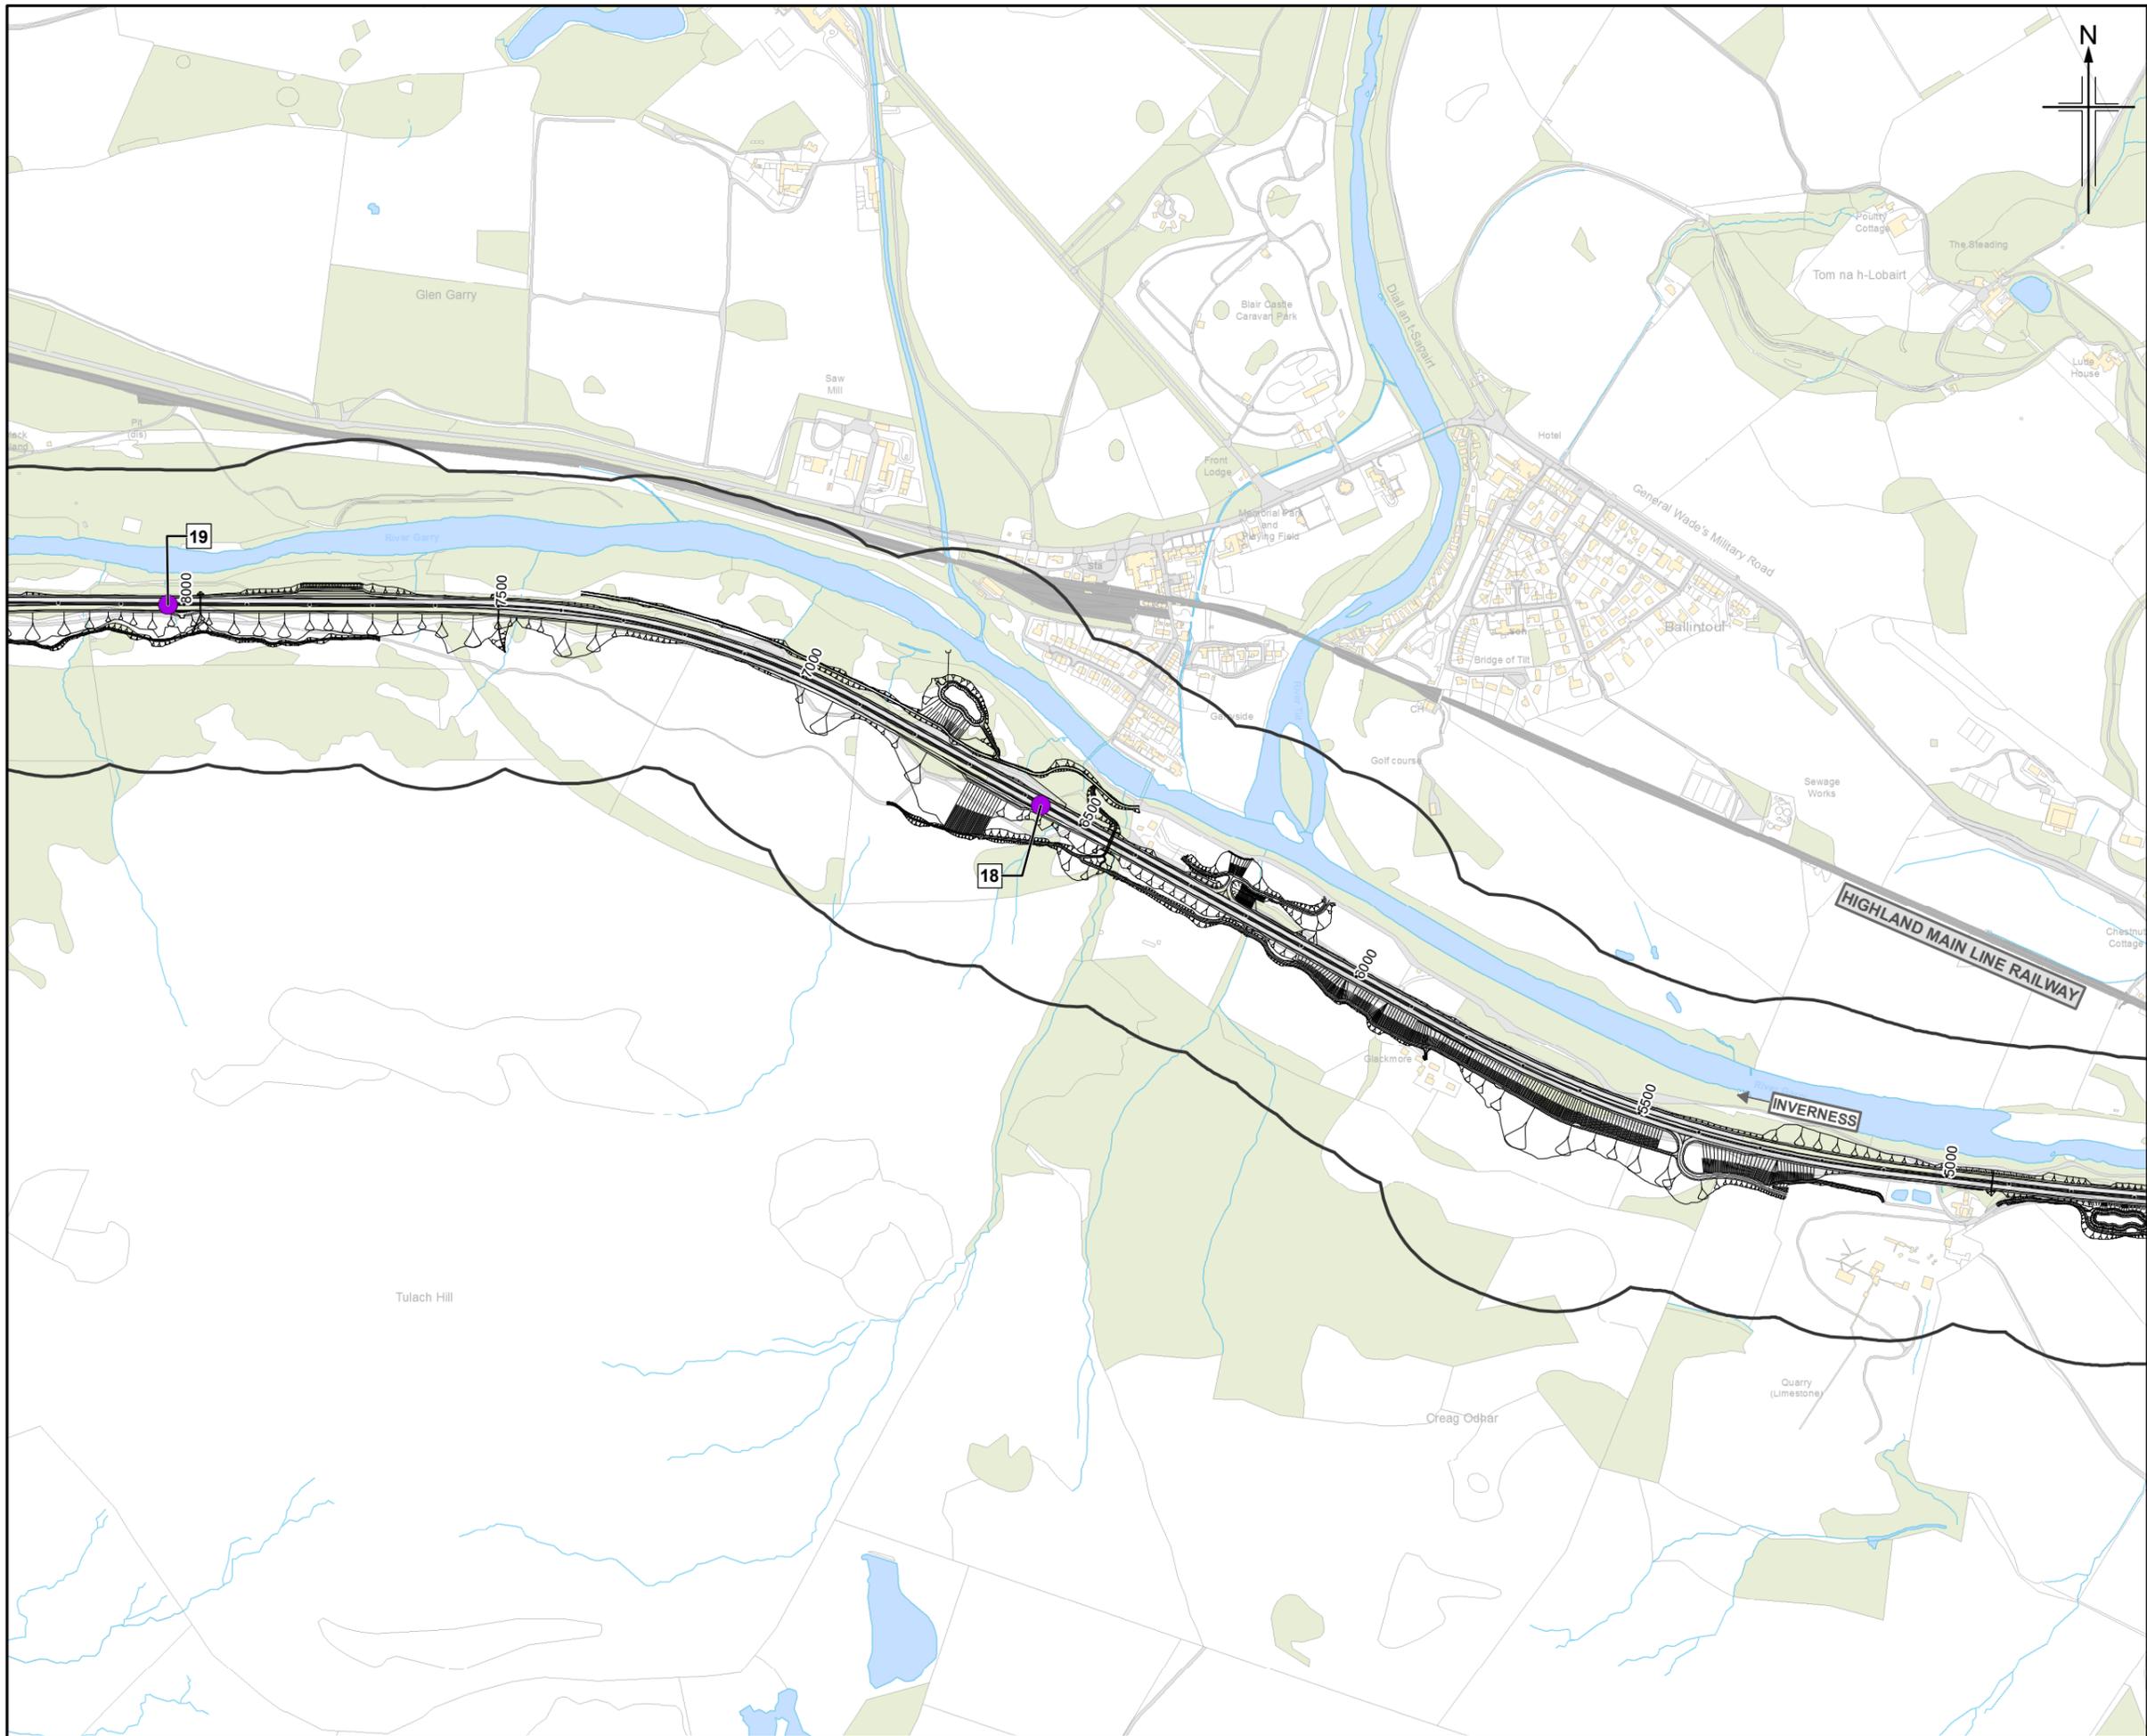

- Legend**
- Proposed scheme (DMRB Stage 3 Design)
 - SuDS
 - 200m Study area
 - Air quality monitoring sites for Killiecrankie to Glen Garry

Rev.	Rev. Date	Purpose of revision	Orig/Dwn	Check'd	Rev'd	Appr'd
0	NOV 2017	ES Publication	JCr	CS	MC	AJG

JACOBS
 95 Bothwell Street, Glasgow, G2 7HX, UK.
 Tel: +44(0)141 243 8000
 www.jacobs.com

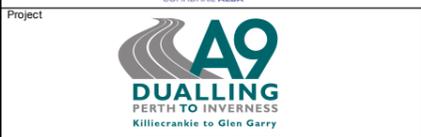



Drawing title

**Environmental Statement
 Air Quality Monitoring Sites**

Sheet 3 of 5

Drawing Status	FINAL		
Scale	1:10,000	@ A3	DO NOT SCALE
Jacobs No.	B2140005		
BIM No.			
Drawing number	Figure 16.3c		Rev 0



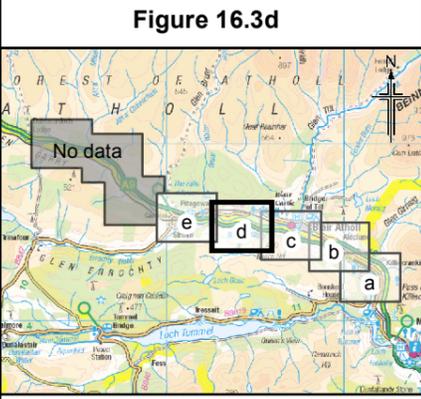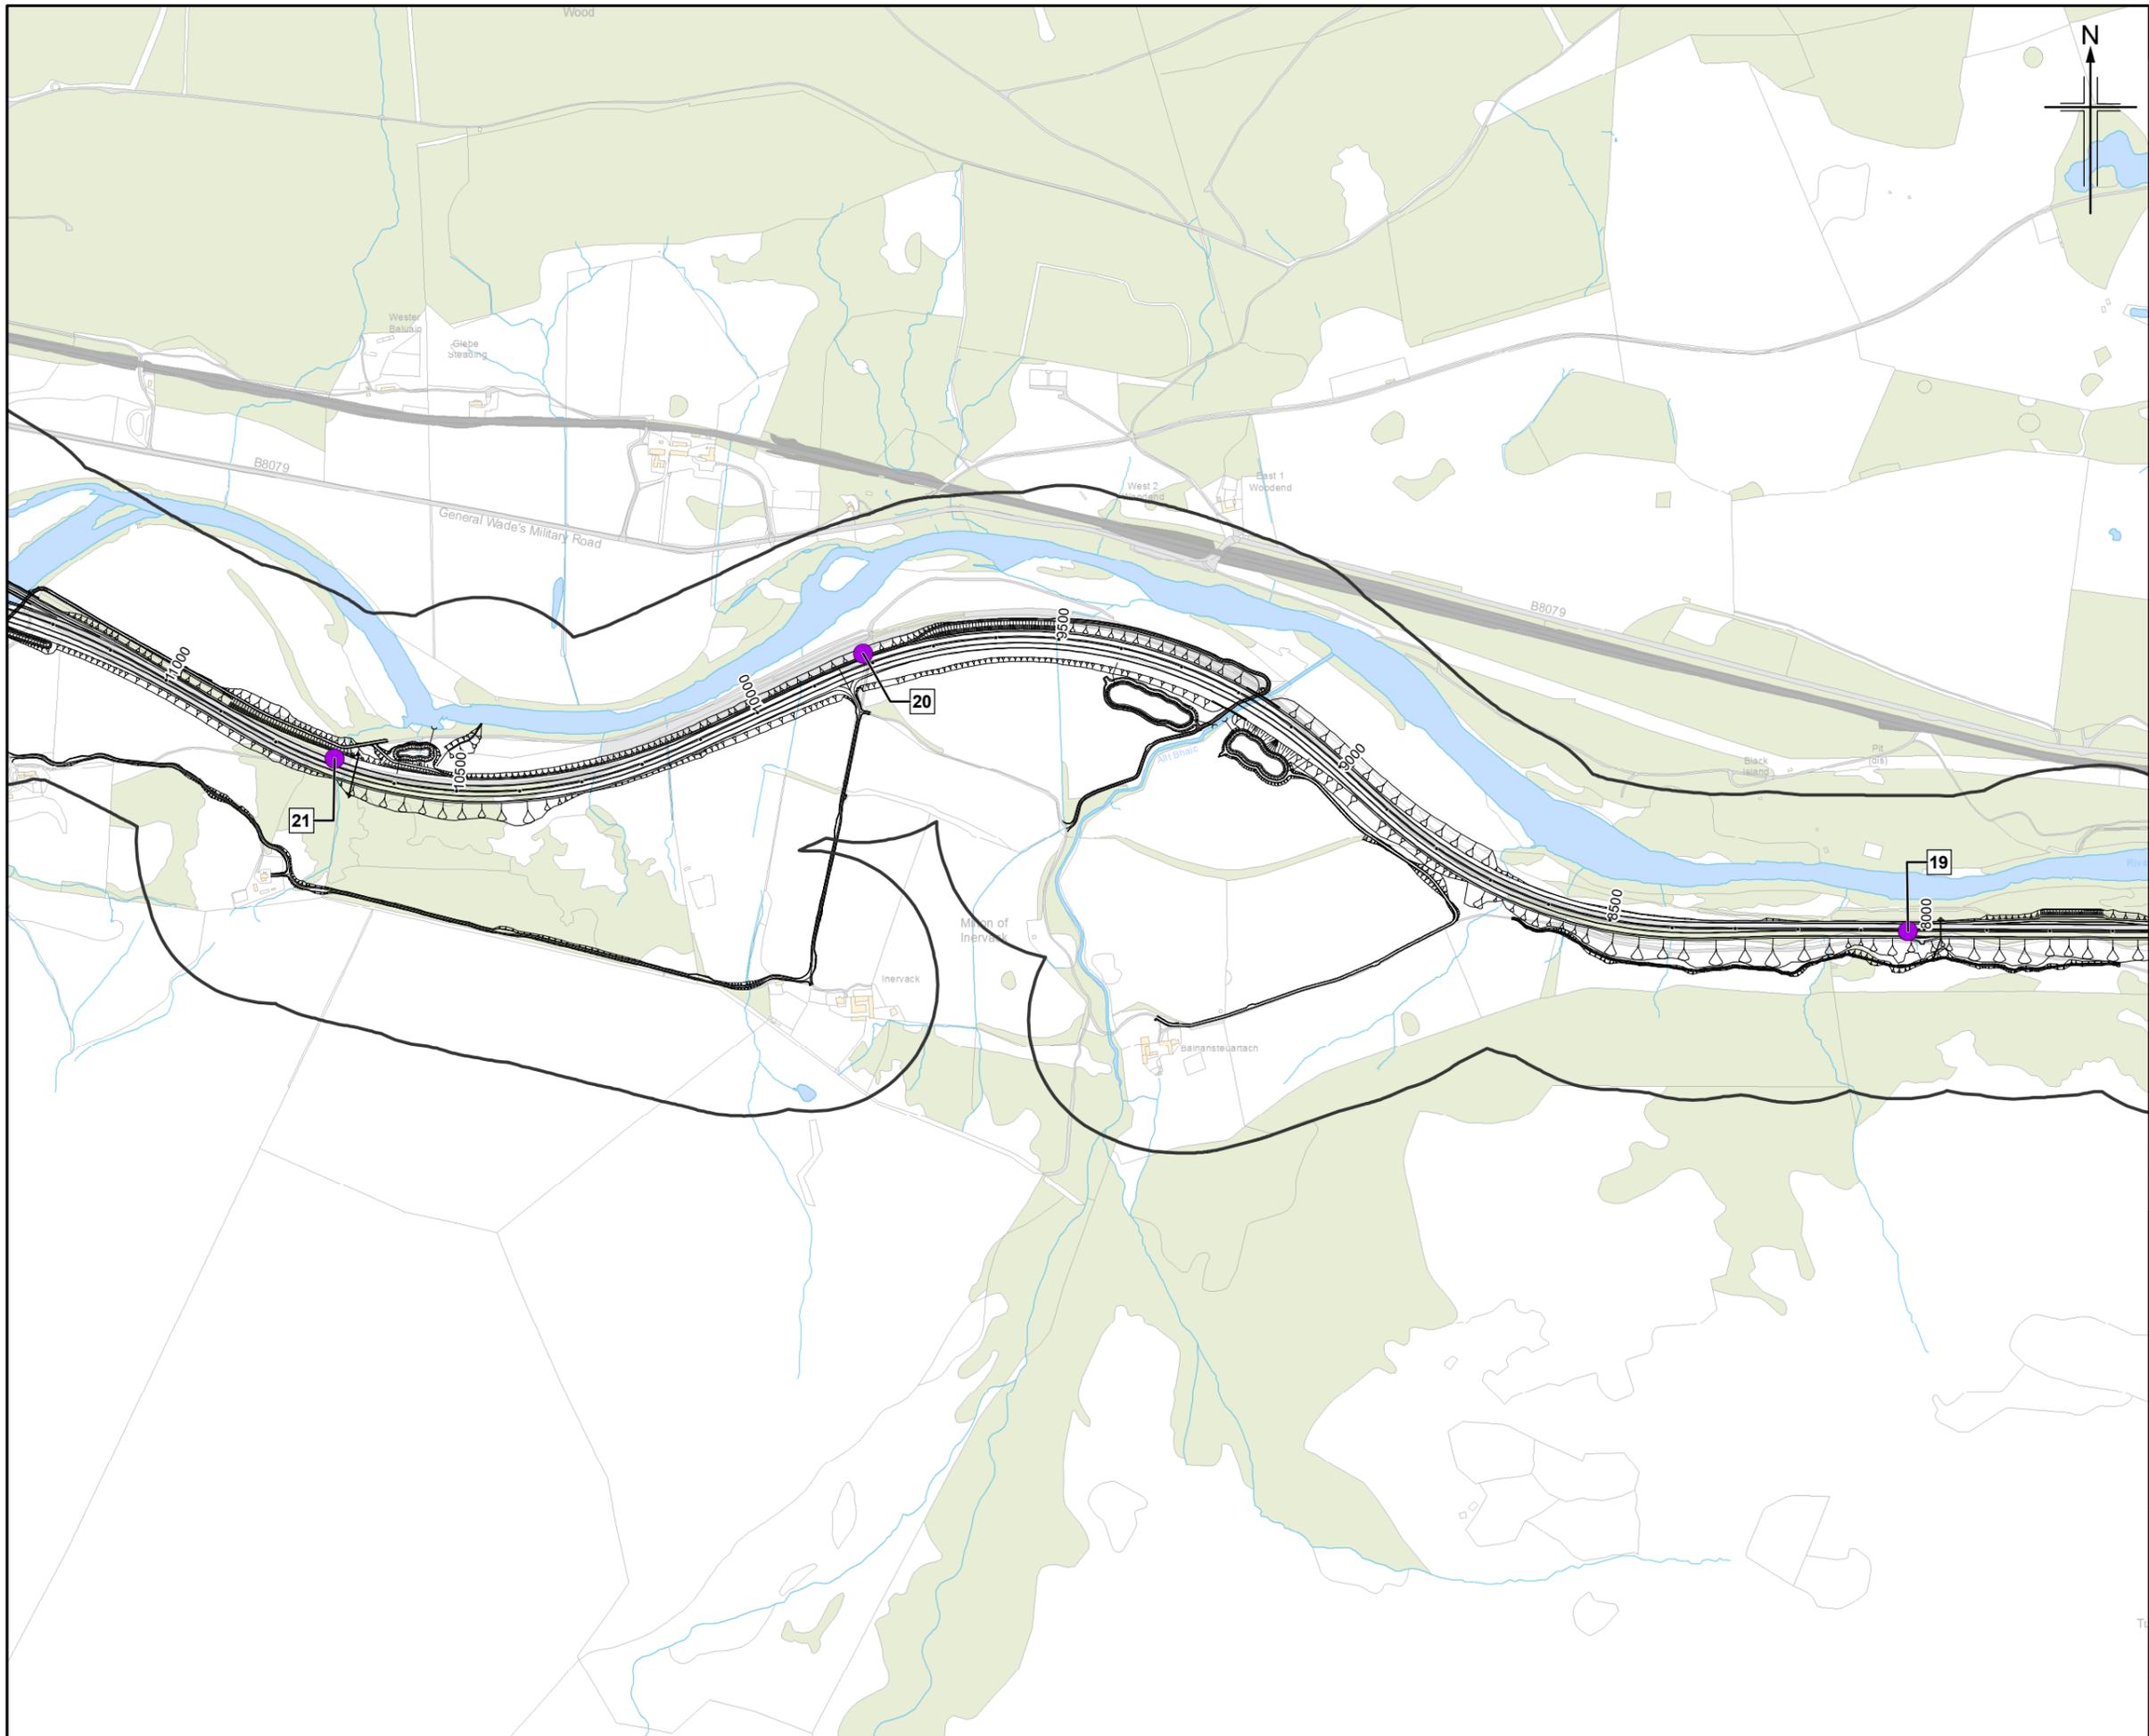

- Legend**
- Proposed scheme (DMRB Stage 3 Design)
 - SuDS
 - 200m Study area
 - Air quality monitoring sites for Killiecrankie to Glen Garry

0	NOV 2017	ES Publication	JCr	CS	MC	AJG
Rev.	Rev. Date	Purpose of revision	Orig/Dwn	Checkd	Rev'd	Appr'd

JACOBS
 95 Bothwell Street, Glasgow, G2 7HX, UK.
 Tel: +44(0)141 243 8000
 www.jacobs.com

Client

 TRANSPORT SCOTLAND
 COBHIDHAL ALBA

Project


A9
 DUALLING
 PERTH TO INVERNESS
 Killiecrankie to Glen Garry

Drawing title
Environmental Statement
Air Quality Monitoring Sites
 Sheet 4 of 5


Drawing Status	FINAL		
Scale	1:10,000	@ A3	DO NOT SCALE
Jacobs No.	B2140005		
BIM No.			
Drawing number	Figure 16.3d		Rev 0



Figure 16.3e

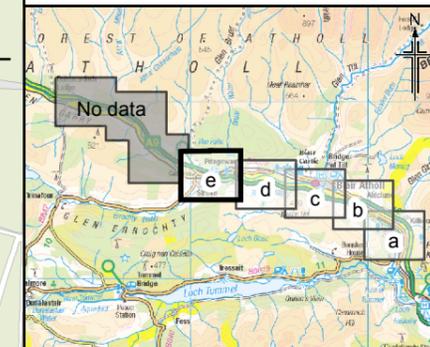

- Legend**
- Proposed scheme (DMRB Stage 3 Design)
 - SuDS
 - 200m Study area
 - Air quality monitoring sites for Killiecrankie to Glen Garry

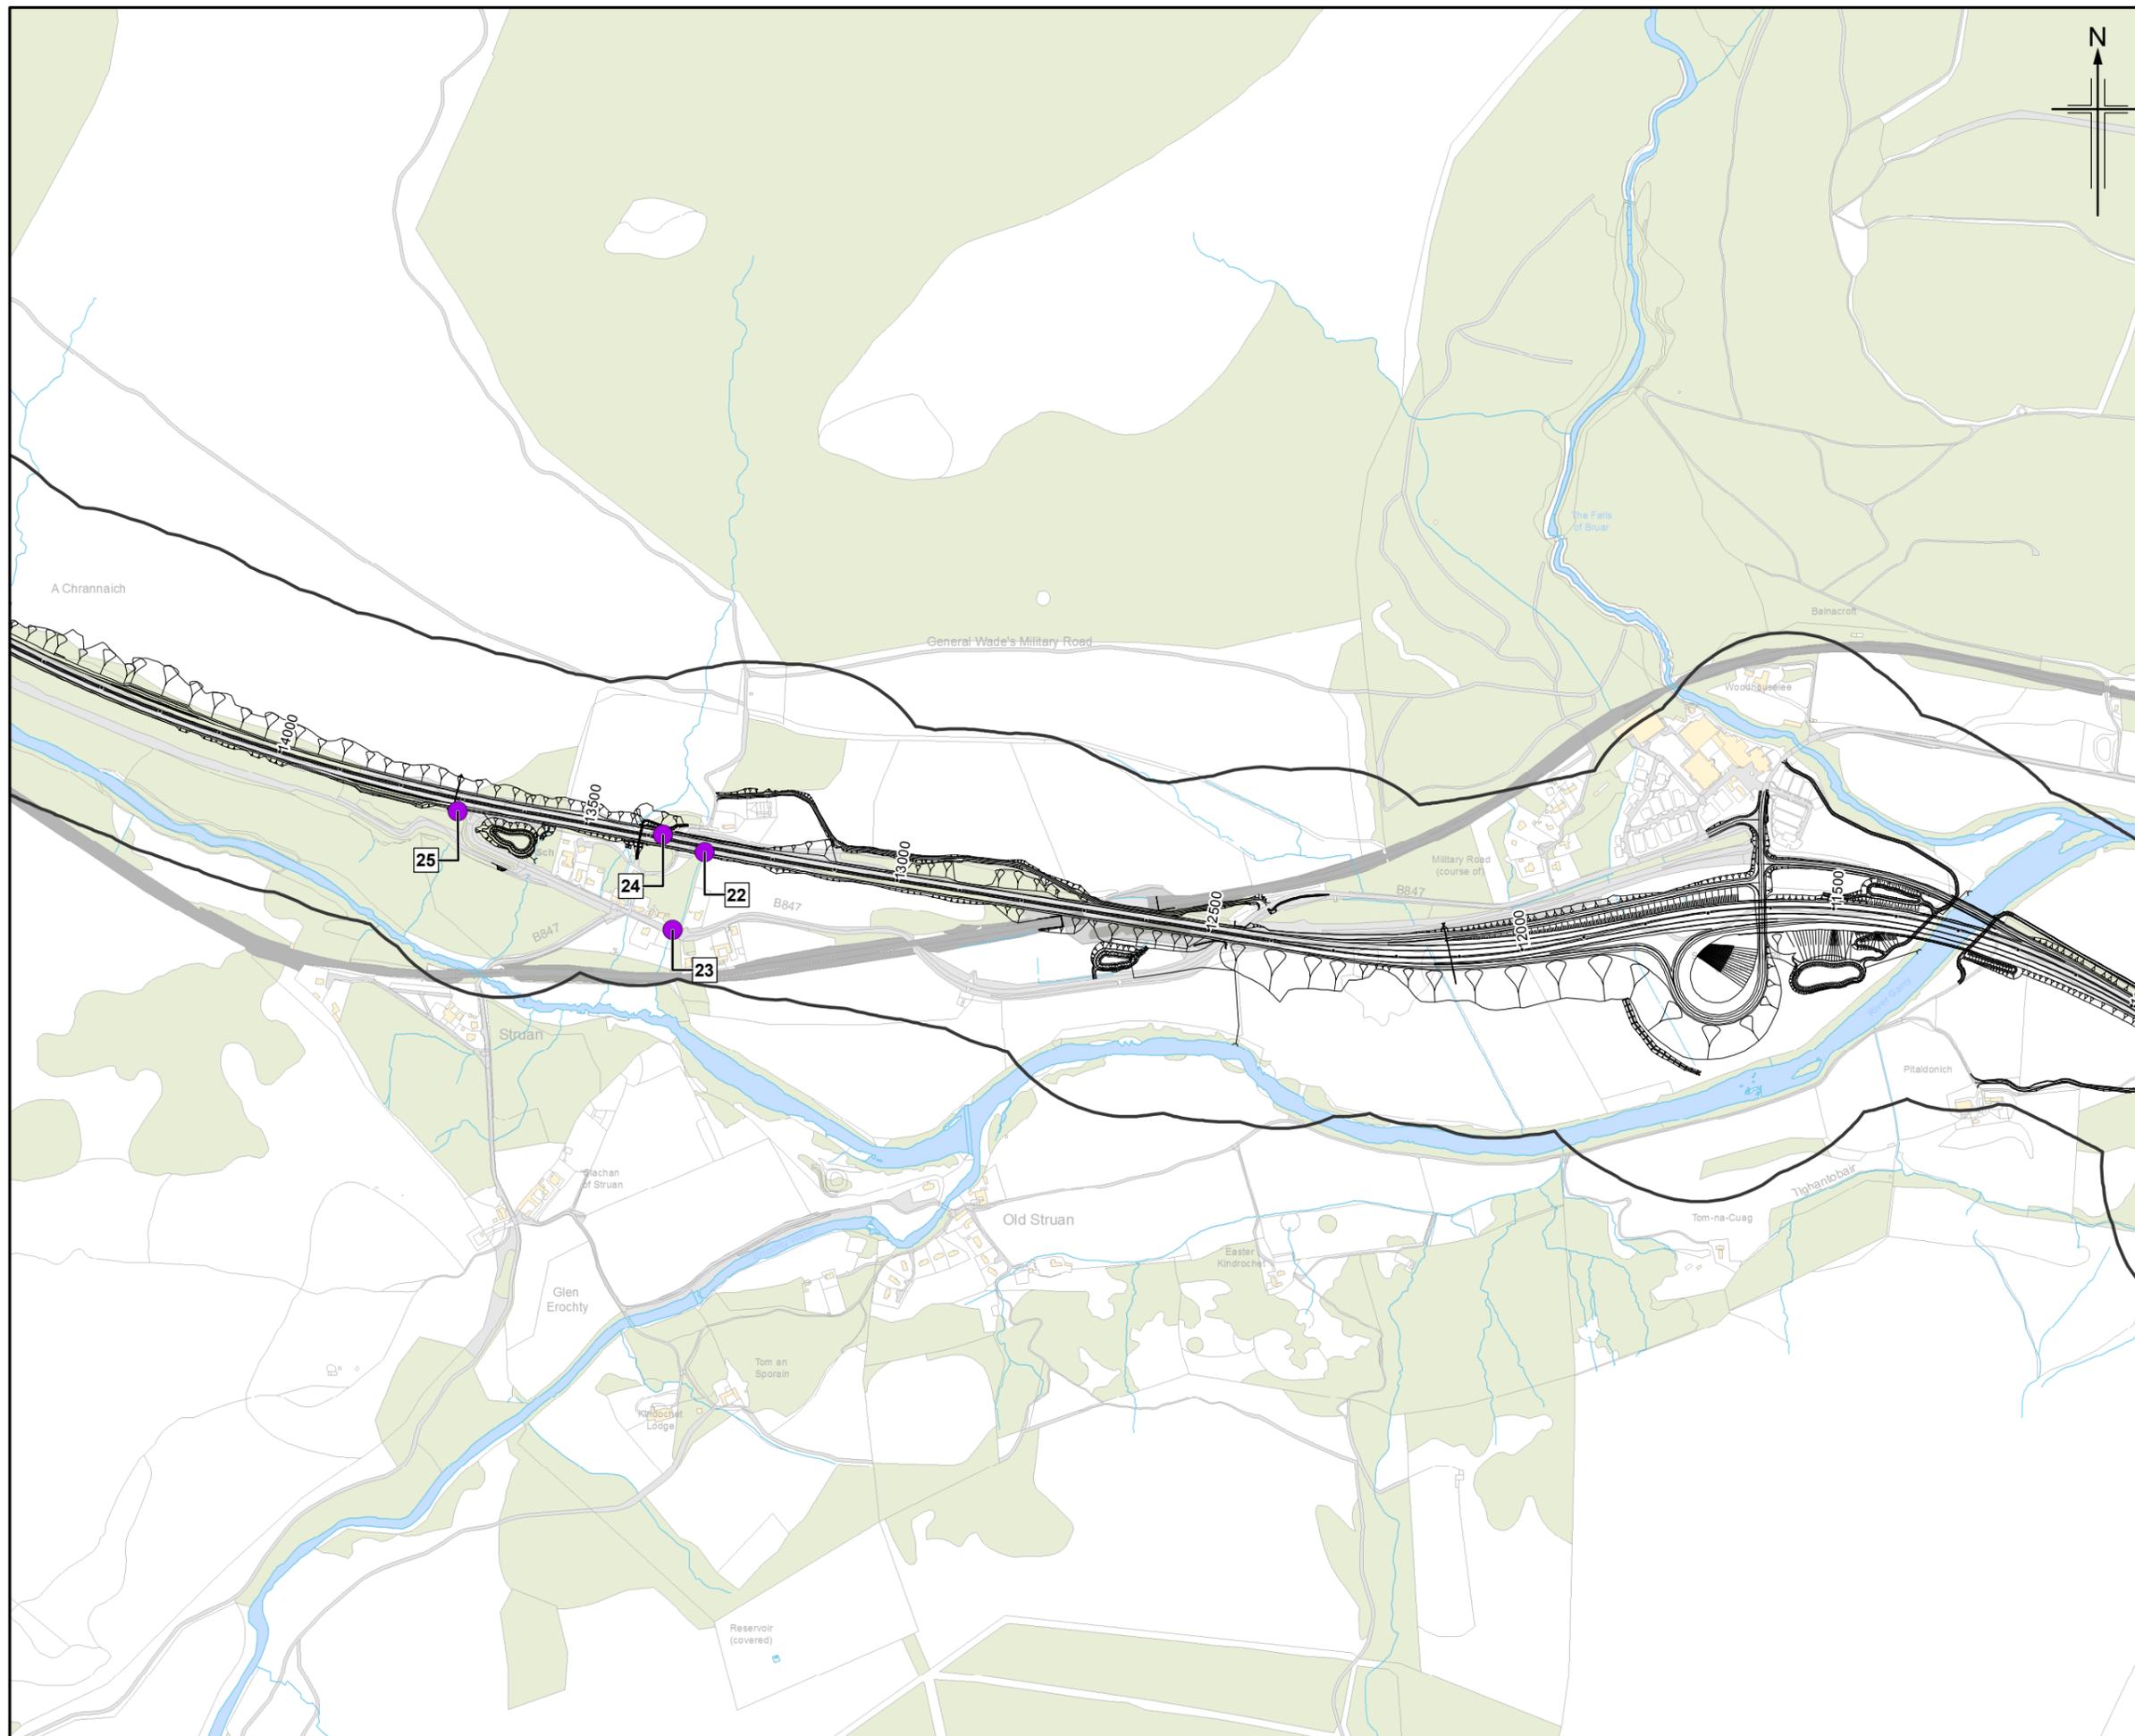

0	NOV 2017	ES Publication	JCr	CS	MC	AJG
Rev.	Rev. Date	Purpose of revision	Orig/Dwn	Checkd	Rev'd	Apprv'd



Drawing title

**Environmental Statement
Air Quality Monitoring Sites**

Sheet 5 of 5

Drawing Status	FINAL		
Scale	1:10,000	@ A3	DO NOT SCALE
JACOBS No.	B2140005		
BIM No.			
Drawing number	Figure 16.3e		Rev 0