

- Legend**
- Proposed scheme (DMRB Stage 3 Design)
  - SuDS
  - 1km Study area
  - Health and education buildings
  - Baseline noise monitoring locations - sample receptors

0	NOV 2017	ES Publication	KAJCr	SG	DP	AJG
Rev.	Rev. Date	Purpose of revision	Orig/Dwn	Checkd	Rev'd	Apprv'd



**JACOBS**  
 95 Bothwell Street, Glasgow, G2 7HX, UK.  
 Tel: +44(0)141 243 8000  
 www.jacobs.com

Client  
  
 TRANSPORT SCOTLAND  
 COMHIAL ALBA

Project  
  
**A9 DUALLING**  
 PERTH TO INVERNESS  
 Killiecrankie to Glen Garry

Drawing title  
**Environmental Statement  
 Baseline Noise Monitoring Locations  
 and Sample Receptors**

Sheet 1 of 3		
Drawing Status	FINAL	
Scale	1:25,000 @ A3	DO NOT SCALE
Jacobs No.	B2140005	
BIM No.		
Drawing number	<b>Figure 17.2a</b>	Rev 0

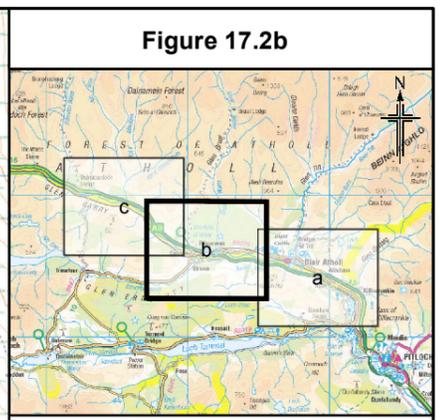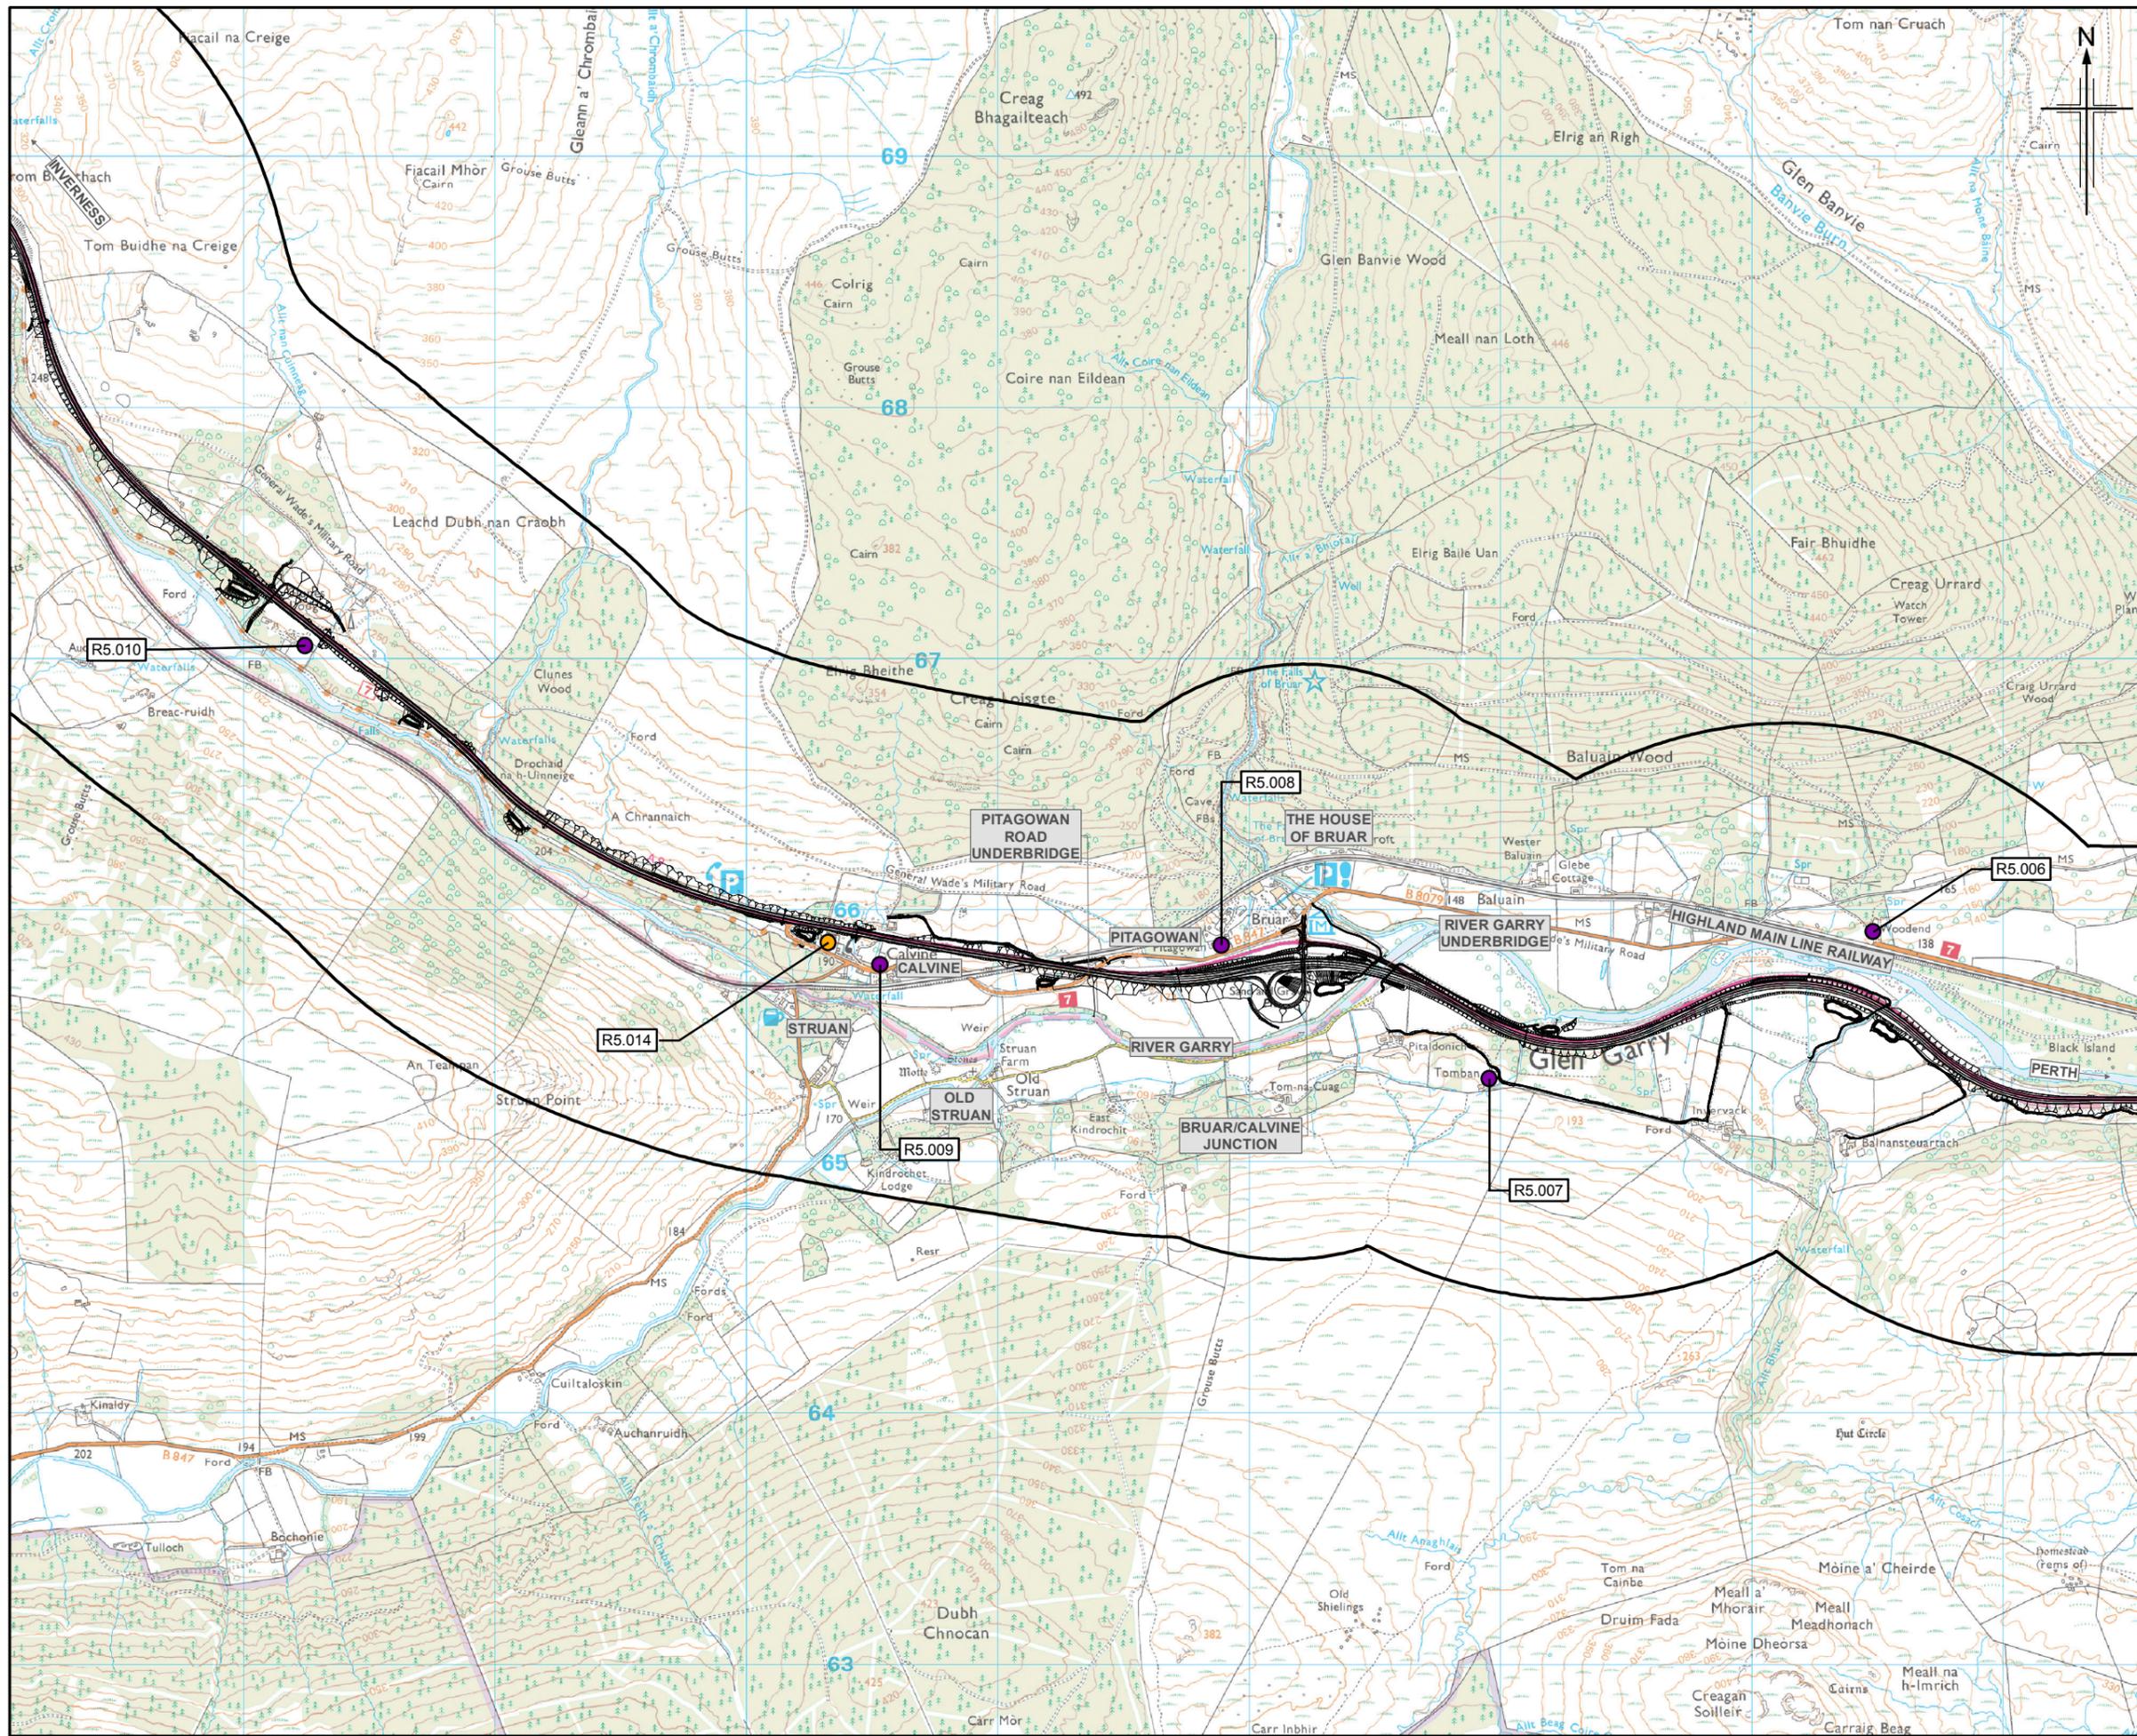

- Legend**
- Proposed scheme (DMRB Stage 3 Design)
  - SUDS
  - 1km Study area
  - Health and education buildings
  - Baseline noise monitoring locations - sample receptors

0	NOV 2017	ES Publication	KAJCr	SG	DP	AJG
Rev.	Rev. Date	Purpose of revision	Orig/Dwn	Checkd	Rev'd	Apprv'd



**JACOBS**  
 95 Bothwell Street, Glasgow, G2 7HX, UK.  
 Tel: +44(0)141 243 8000  
 www.jacobs.com

Client  
  
 TRANSPORT SCOTLAND  
 COMHSHAL ALBA

Project  
  
**A9 DUALLING**  
 PERTH TO INVERNESS  
 Killiecrankie to Glen Garry

Drawing title  
**Environmental Statement  
 Baseline Noise Monitoring Locations  
 and Sample Receptors**

Drawing Status	FINAL	Sheet 2 of 3
Scale	1:25,000 @ A3	DO NOT SCALE
JACOBS No.	B2140005	
BIM No.		
Drawing number	<b>Figure 17.2b</b>	Rev 0

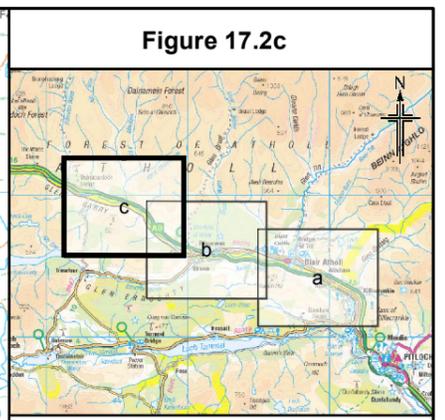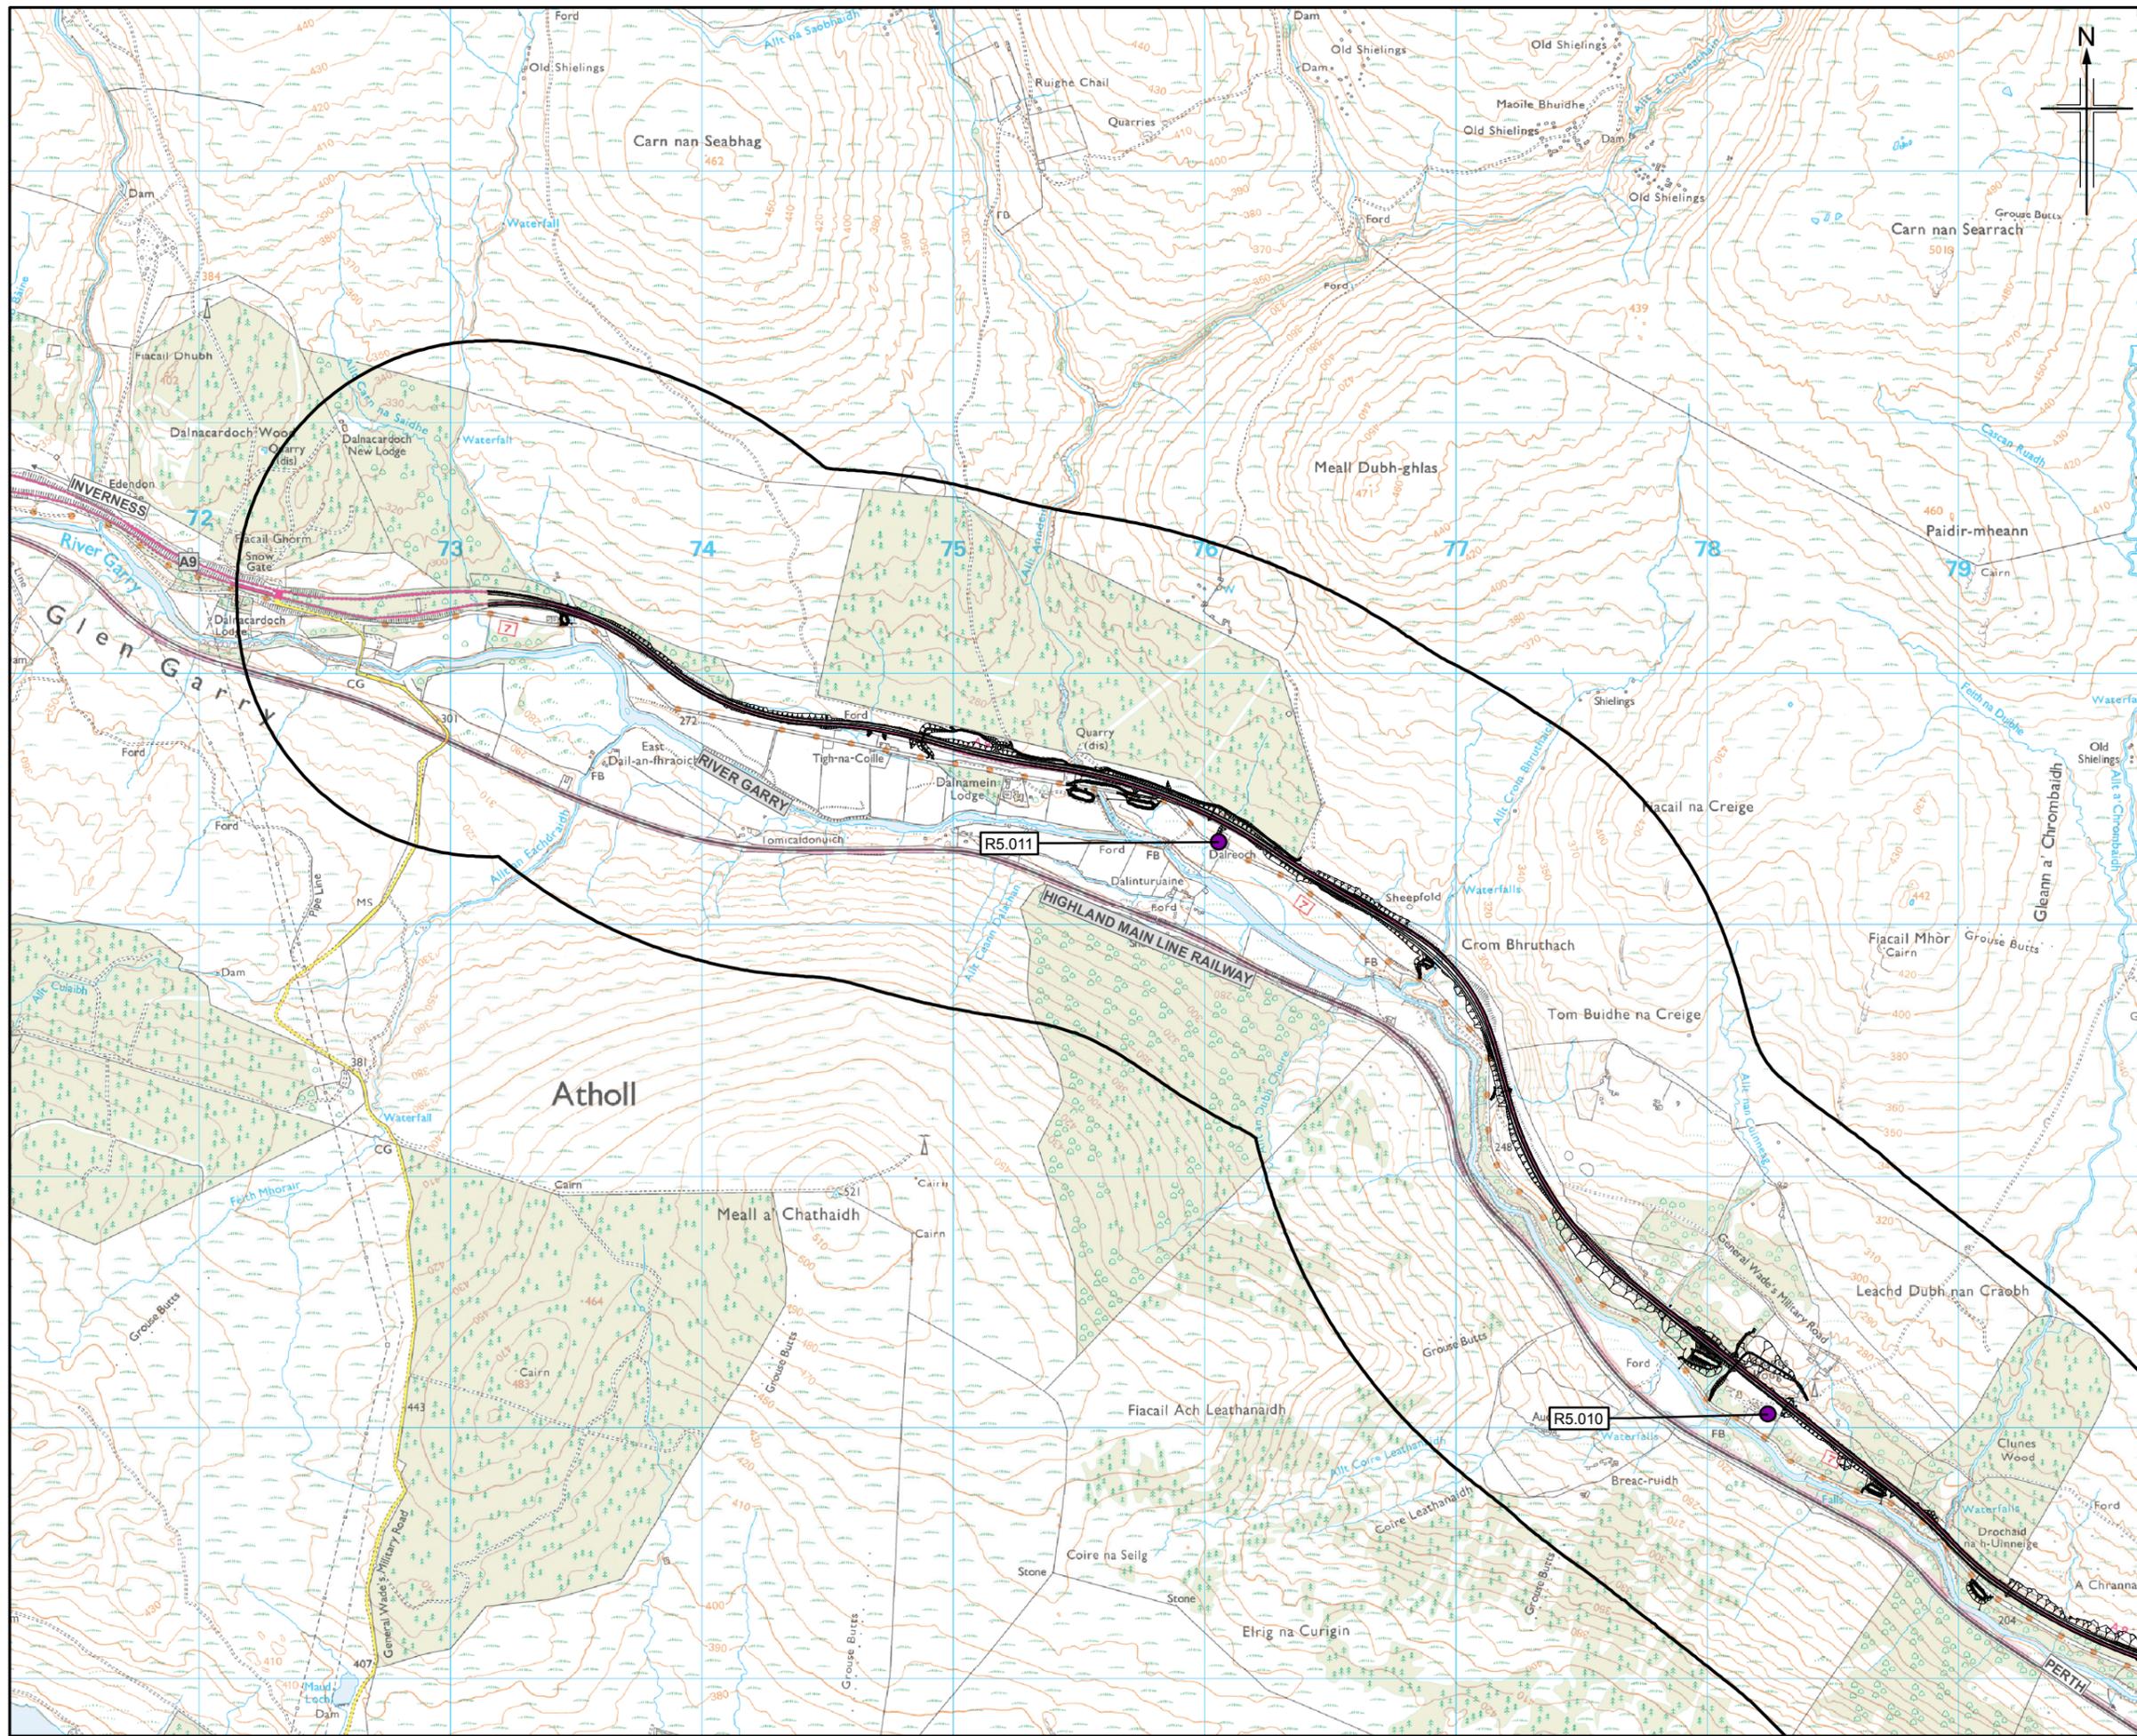

- Legend**
- Proposed scheme (DMRB Stage 3 Design)
  - SuDS
  - 1km Study area
  - Health and education buildings
  - Baseline noise monitoring locations - sample receptors

0	NOV 2017	ES Publication	KAJCr	SG	DP	AJG
Rev.	Rev. Date	Purpose of revision	Orig/Dwn	Checkd	Rev'd	Apprv'd

**JACOBS**  
 95 Bothwell Street, Glasgow, G2 7HX, UK.  
 Tel: +44(0)141 243 8000  
 www.jacobs.com

Client  
  
 TRANSPORT SCOTLAND  
 COMHÌSHAL ALBA

Project  
  
**A9**  
 DUALLING  
 PERTH TO INVERNESS  
 Killiecrankie to Glen Garry

Drawing title  
**Environmental Statement  
 Baseline Noise Monitoring Locations  
 and Sample Receptors**

Drawing Status	FINAL	Sheet 3 of 3
Scale	1:25,000 @ A3	DO NOT SCALE
Jacobs No.	B2140005	
BIM No.		
Drawing number	<b>Figure 17.2c</b>	Rev 0



This drawing is not to be used in whole or part other than for the intended purpose and project as defined on this drawing. Refer to the contract for full terms and conditions.