

- Legend**
- Proposed scheme (DMRB Stage 3 design)
 - SuDS
 - 500m Study area
 - Scheduled Monument
 - Category A Listed Building
 - Category B Listed Building
 - Category C Listed Building
 - Rights of Way
 - Core path
 - National Cycle Route (NCR)
 - Local path
 - Battlefield Inventory
 - Conservation Area
 - National Scenic Area (NSA)
 - Special Areas of Conservation (SAC)
 - Sites of Special Scientific Interest (SSSI)
 - Special Protection Area (SPA)
 - Native woodland survey of Scotland
 - Ancient Woodland Inventory**
 - Ancient (of semi-natural origin) category 1a/2a
 - Long-established (of plantation origin) category 1b/2b
 - Other (on Roy map) category 3

0	DEC 2017	ES Publication	KR/UCr	JC	MP	AJG
Rev.	Rev. Date	Purpose of revision	Orig/Dwn	Checkd	Rev'd	Apprv'd

JACOBS
 95 Bothwell Street, Glasgow, G2 7HX, UK.
 Tel: +44(0)141 243 8000
 www.jacobs.com

Client

 TRANSPORT SCOTLAND
 COIMHIGHEAL ALBA



Project

A9
 DUALLING
 PERTH TO INVERNESS
 Pitlochry to Killiecrankie

Drawing title
**Environmental Statement
 Pitlochry to Killiecrankie
 Overview**

Sheet 1 of 5		
Drawing Status	FINAL	
Scale	1:10,000 @ A3	DO NOT SCALE
Jacobs No.	B2140004	
BIM No.		
Drawing number	Figure 5.1a	Rev 0



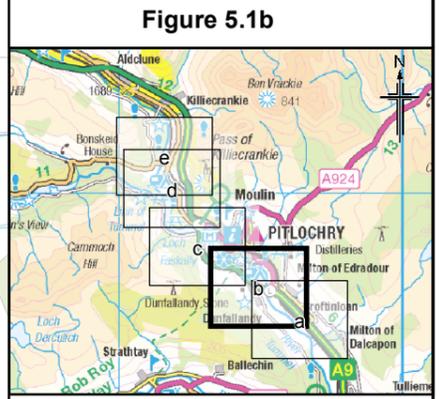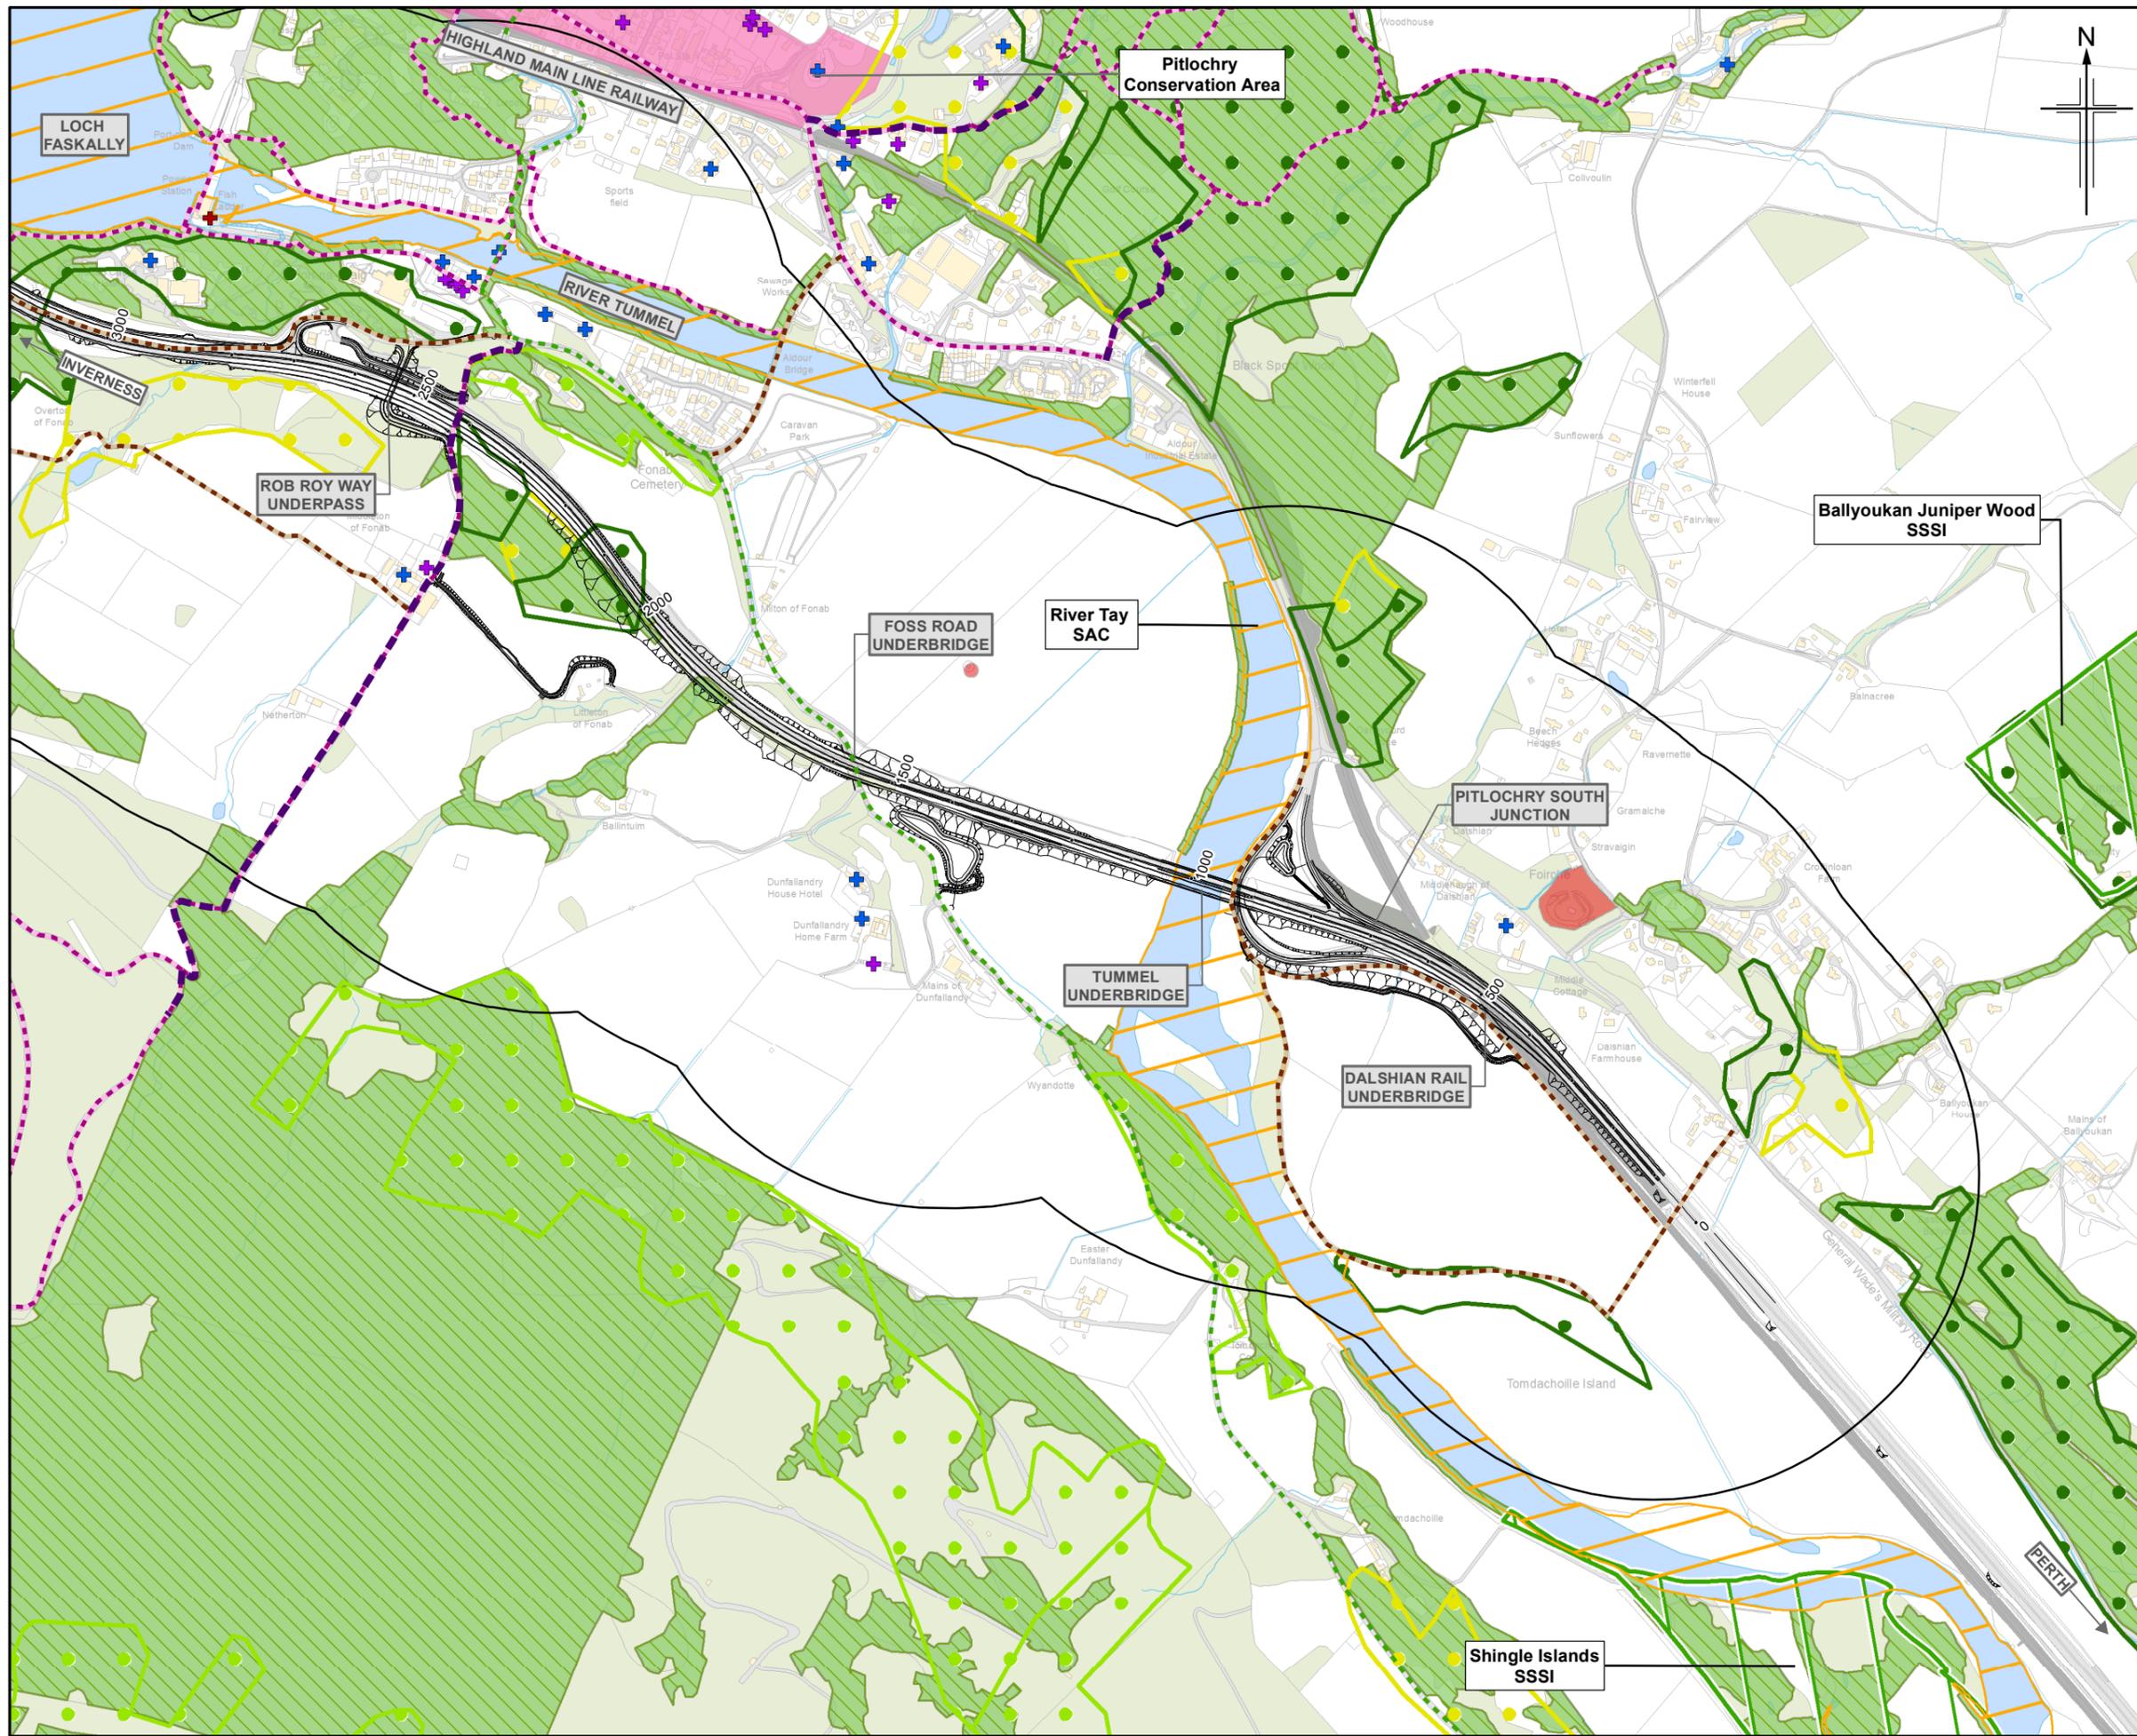

Legend

- Proposed scheme (DMRB Stage 3 design)
- SuDS
- 500m Study area
- Scheduled Monument
- Category A Listed Building
- Category B Listed Building
- Category C Listed Building
- Rights of Way
- Core path
- National Cycle Route (NCR)
- Local path
- Battlefield Inventory
- Conservation Area
- National Scenic Area (NSA)
- Special Areas of Conservation (SAC)
- Sites of Special Scientific Interest (SSSI)
- Special Protection Area (SPA)
- Native woodland survey of Scotland
- Ancient Woodland Inventory**
 - Ancient (of semi-natural origin) category 1a/2a
 - Long-established (of plantation origin) category 1b/2b
 - Other (on Roy map) category 3

0	DEC 2017	ES Publication	KR/JCr	JC	MP	AJG
Rev.	Rev. Date	Purpose of revision	Orig/Dwn	Checkd	Rev'd	Apprv'd

JACOBS
 95 Bothwell Street, Glasgow, G2 7HX, UK.
 Tel: +44(0)141 243 8000
 www.jacobs.com

Client



 TRANSPORT SCOTLAND
 COMHIAL ALBA

Project

A9
 DUALLING
 PERTH TO INVERNESS
 Pitlochry to Killiecrankie

Drawing title
**Environmental Statement
 Pitlochry to Killiecrankie
 Overview**

Drawing Status	FINAL		
Scale	1:10,000	@ A3	DO NOT SCALE
Jacobs No.	B2140004		
BIM No.			
Drawing number	Figure 5.1b		Rev 0

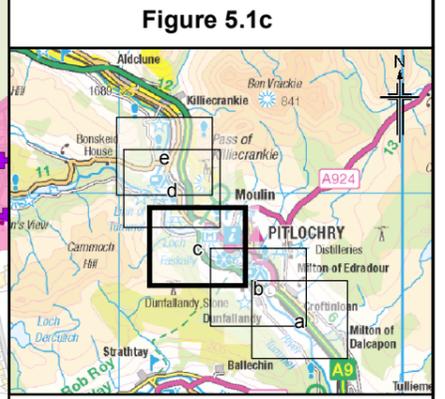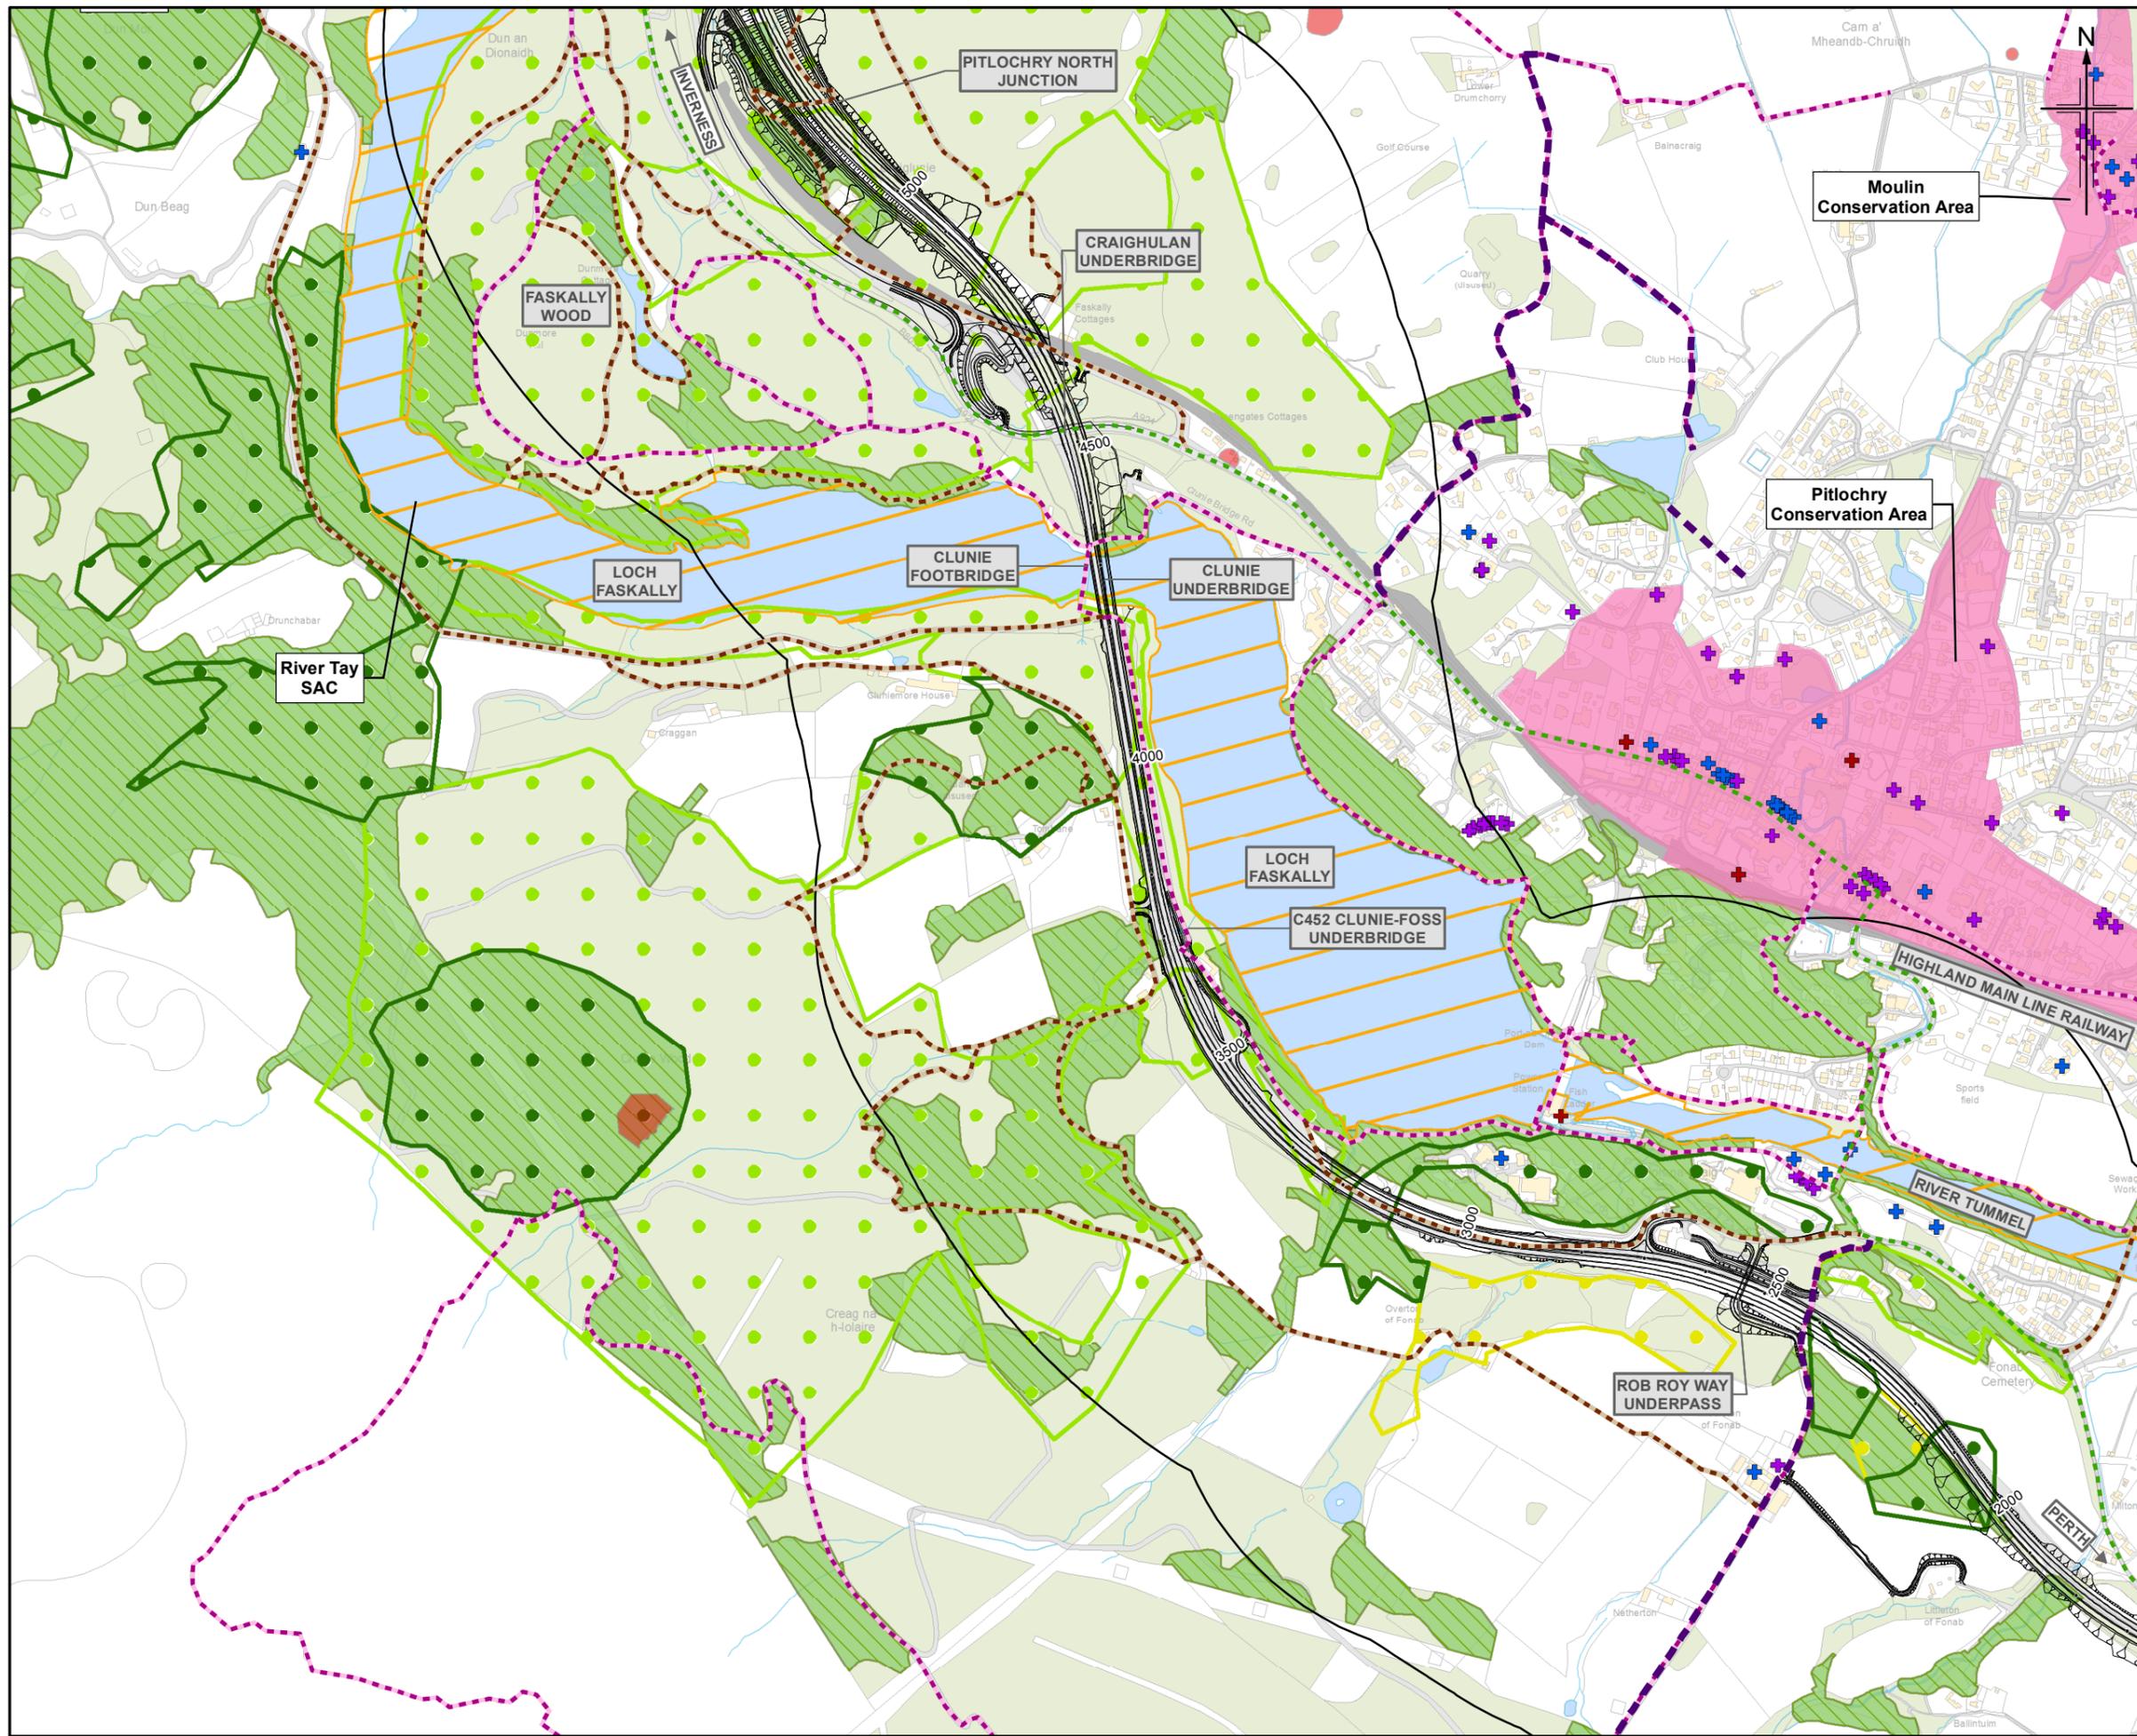

Legend

- Proposed scheme (DMRB Stage 3 design)
- SuDS
- 500m Study area
- Scheduled Monument
- Category A Listed Building
- Category B Listed Building
- Category C Listed Building
- Rights of Way
- Core path
- National Cycle Route (NCR)
- Local path
- Battlefield Inventory
- Conservation Area
- National Scenic Area (NSA)
- Special Areas of Conservation (SAC)
- Sites of Special Scientific Interest (SSSI)
- Special Protection Area (SPA)
- Native woodland survey of Scotland
- Ancient Woodland Inventory**
 - Ancient (of semi-natural origin) category 1a/2a
 - Long-established (of plantation origin) category 1b/2b
 - Other (on Roy map) category 3

Rev.	Rev. Date	Purpose of revision	Orig/Dwn	Checked	Rev'd	Apprv'd
0	DEC 2017	ES Publication		KR/JCr	JC	MP AJG

JACOBS
 95 Bothwell Street, Glasgow, G2 7HX, UK.
 Tel: +44(0)141 243 8000
 www.jacobs.com

Client



 TRANSPORT SCOTLAND
 COMHÌTHAL ALBA

Project

A9 DUALLING
 PERTH TO INVERNESS
 Pitlochry to Killiecrankie

Drawing title
**Environmental Statement
 Pitlochry to Killiecrankie
 Overview**

Drawing Status	FINAL	Sheet 3 of 5	
Scale	1:10,000 @ A3	DO NOT SCALE	
Jacobs No.	B2140004		
BIM No.			
Drawing number	Figure 5.1c	Rev	0

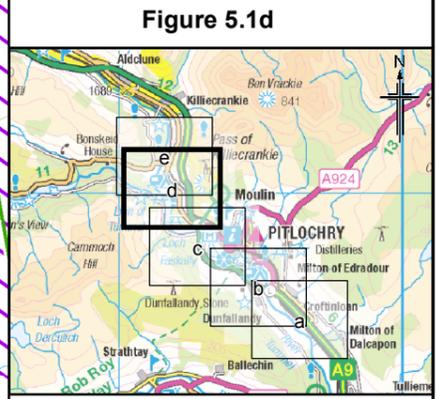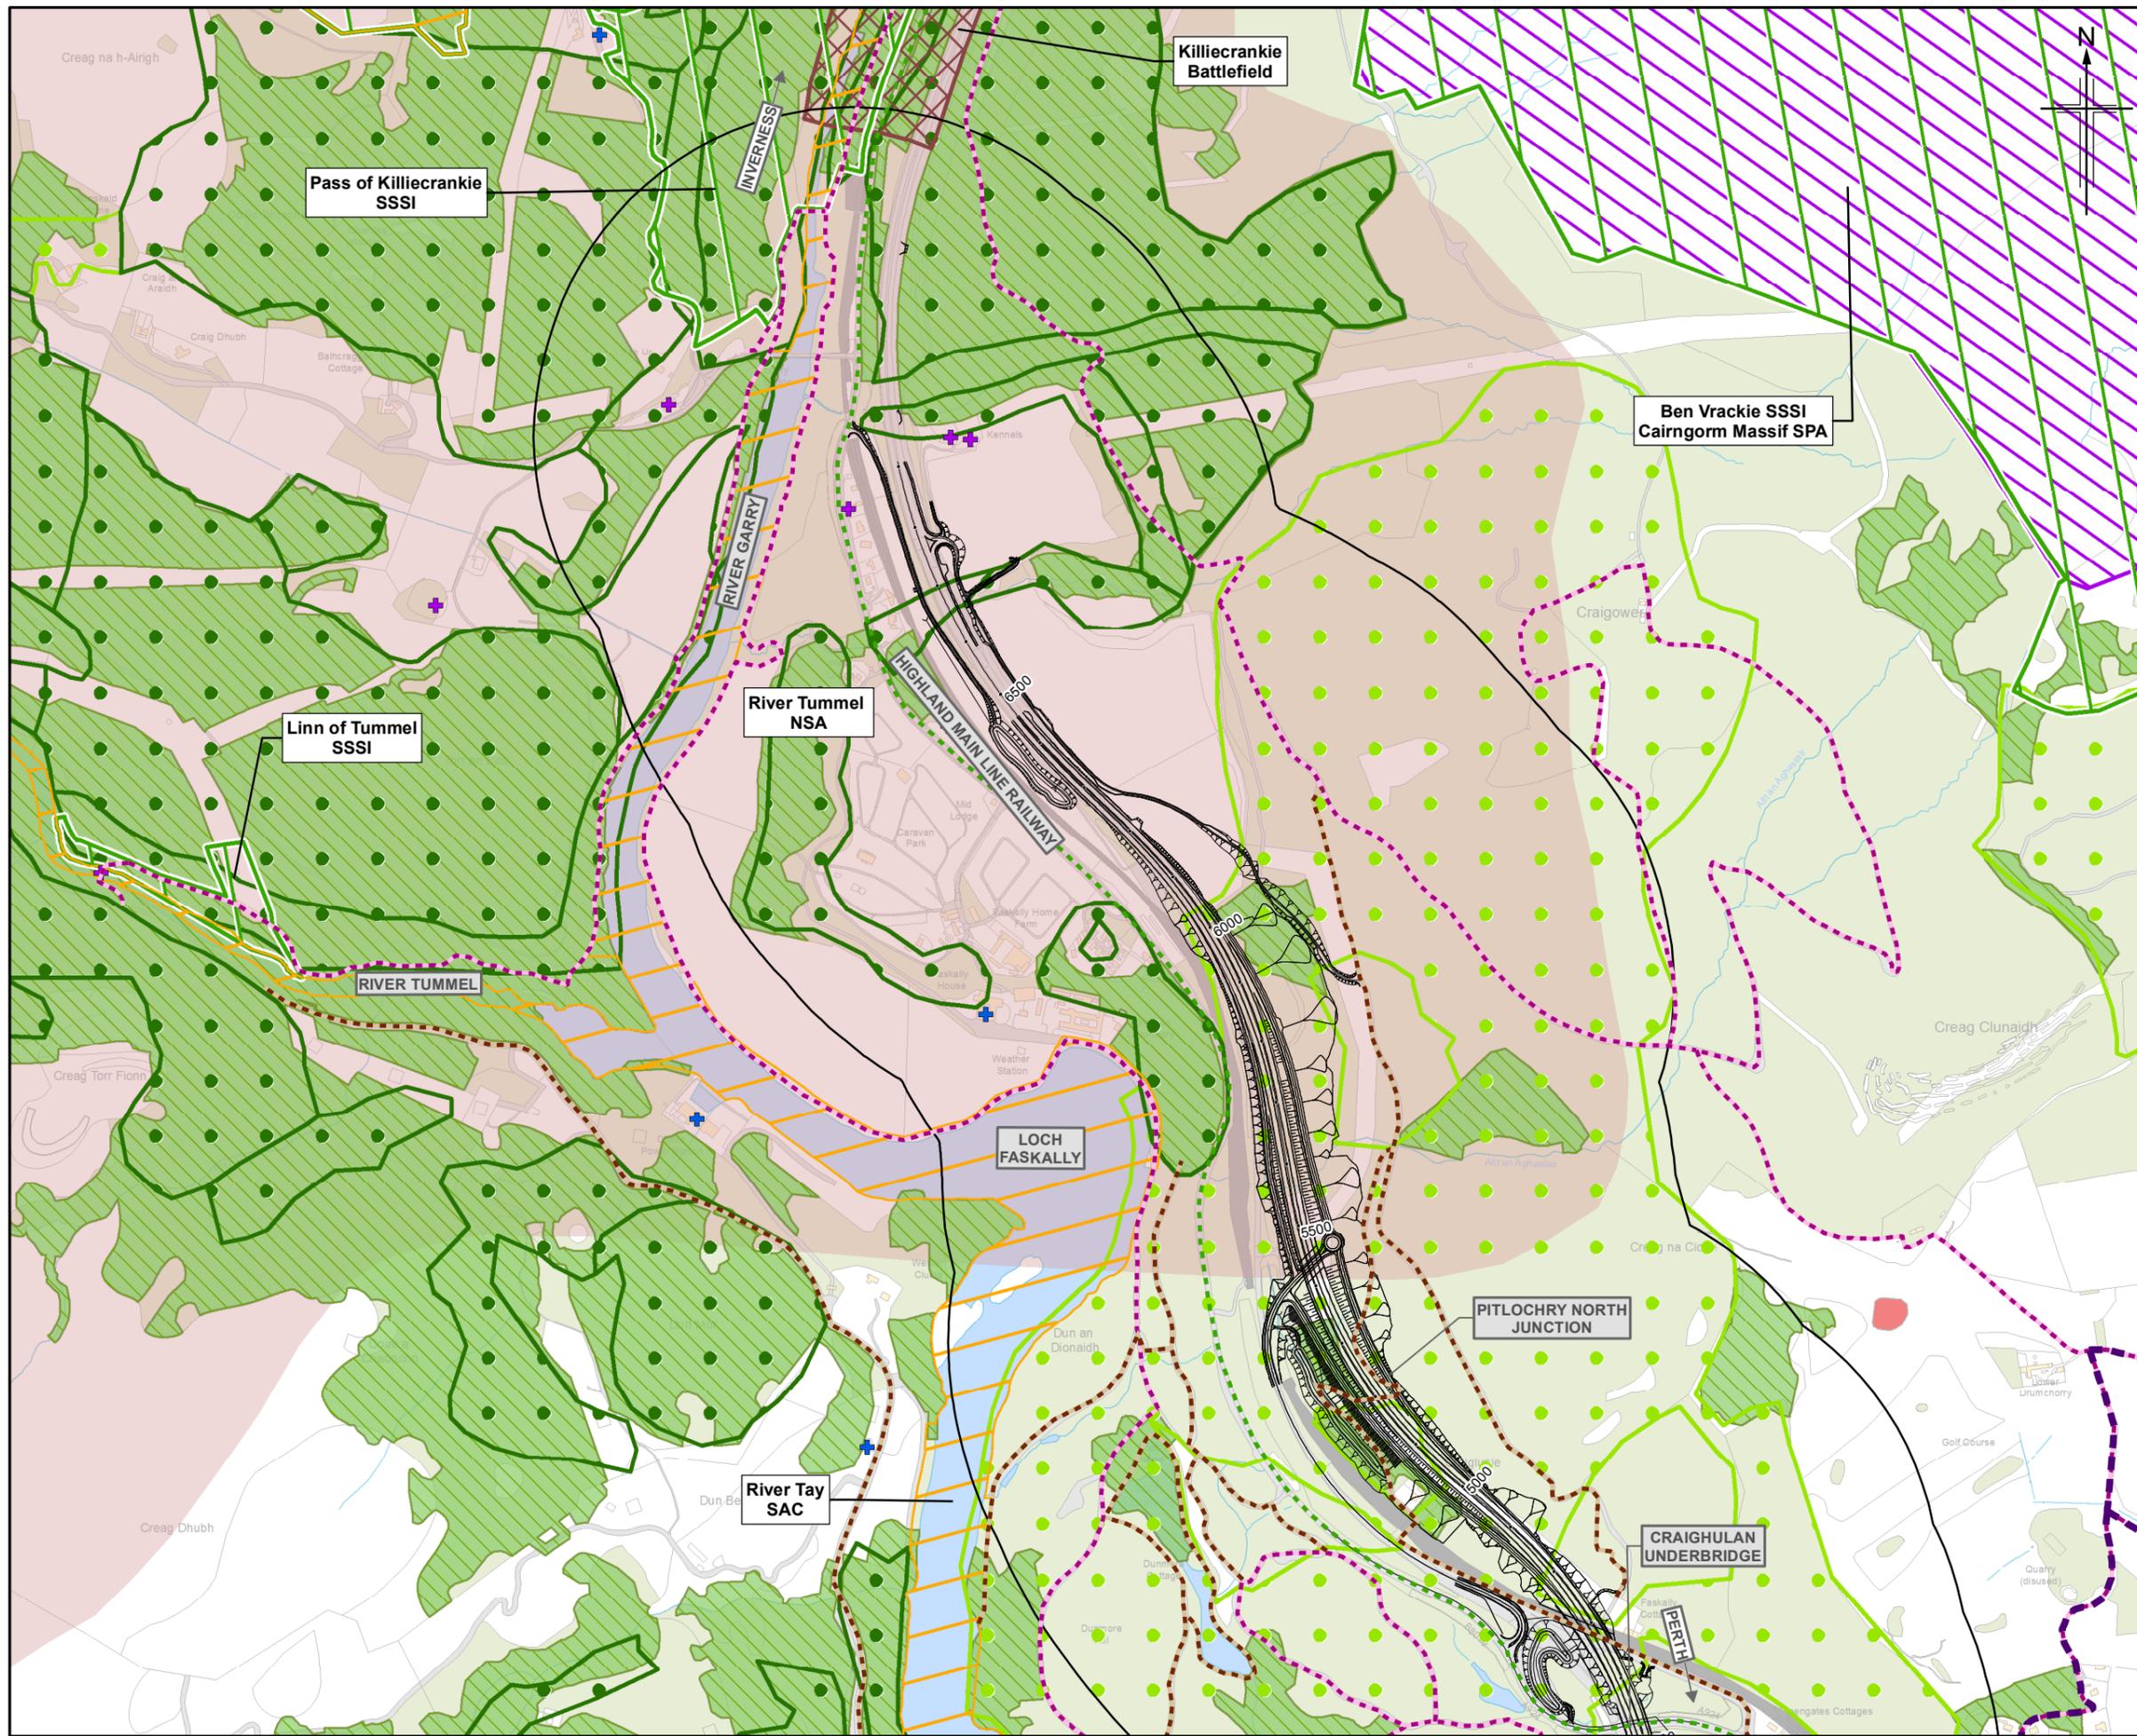

Legend

- Proposed scheme (DMRB Stage 3 design)
- SuDS
- 500m Study area
- Scheduled Monument
- Category A Listed Building
- Category B Listed Building
- Category C Listed Building
- Rights of Way
- Core path
- National Cycle Route (NCR)
- Local path
- Battlefield Inventory
- Conservation Area
- National Scenic Area (NSA)
- Special Areas of Conservation (SAC)
- Sites of Special Scientific Interest (SSSI)
- Special Protection Area (SPA)
- Native woodland survey of Scotland
- Ancient Woodland Inventory**
- Ancient (of semi-natural origin) category 1a/2a
- Long-established (of plantation origin) category 1b/2b
- Other (on Roy map) category 3

0	DEC 2017	ES Publication	KR/JCr	JC	MP	AJG
Rev.	Rev. Date	Purpose of revision	Orig/Dwn	Checkd	Rev'd	Apprv'd

JACOBS
 95 Bothwell Street, Glasgow, G2 7HX, UK.
 Tel: +44(0)141 243 8000
 www.jacobs.com

Client



 TRANSPORT SCOTLAND
 CÒRRAIDH ALBA

Project

A9
 DUALLING
 PERTH TO INVERNESS
 Pitlochry to Killiecrankie

Drawing title
**Environmental Statement
 Pitlochry to Killiecrankie
 Overview**

Drawing Status	FINAL	Sheet 4 of 5
Scale	1:10,000 @ A3	DO NOT SCALE
Jacobs No.	B2140004	
BIM No.		
Drawing number	Figure 5.1d	Rev 0

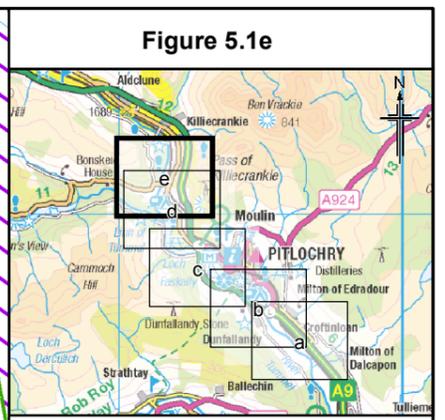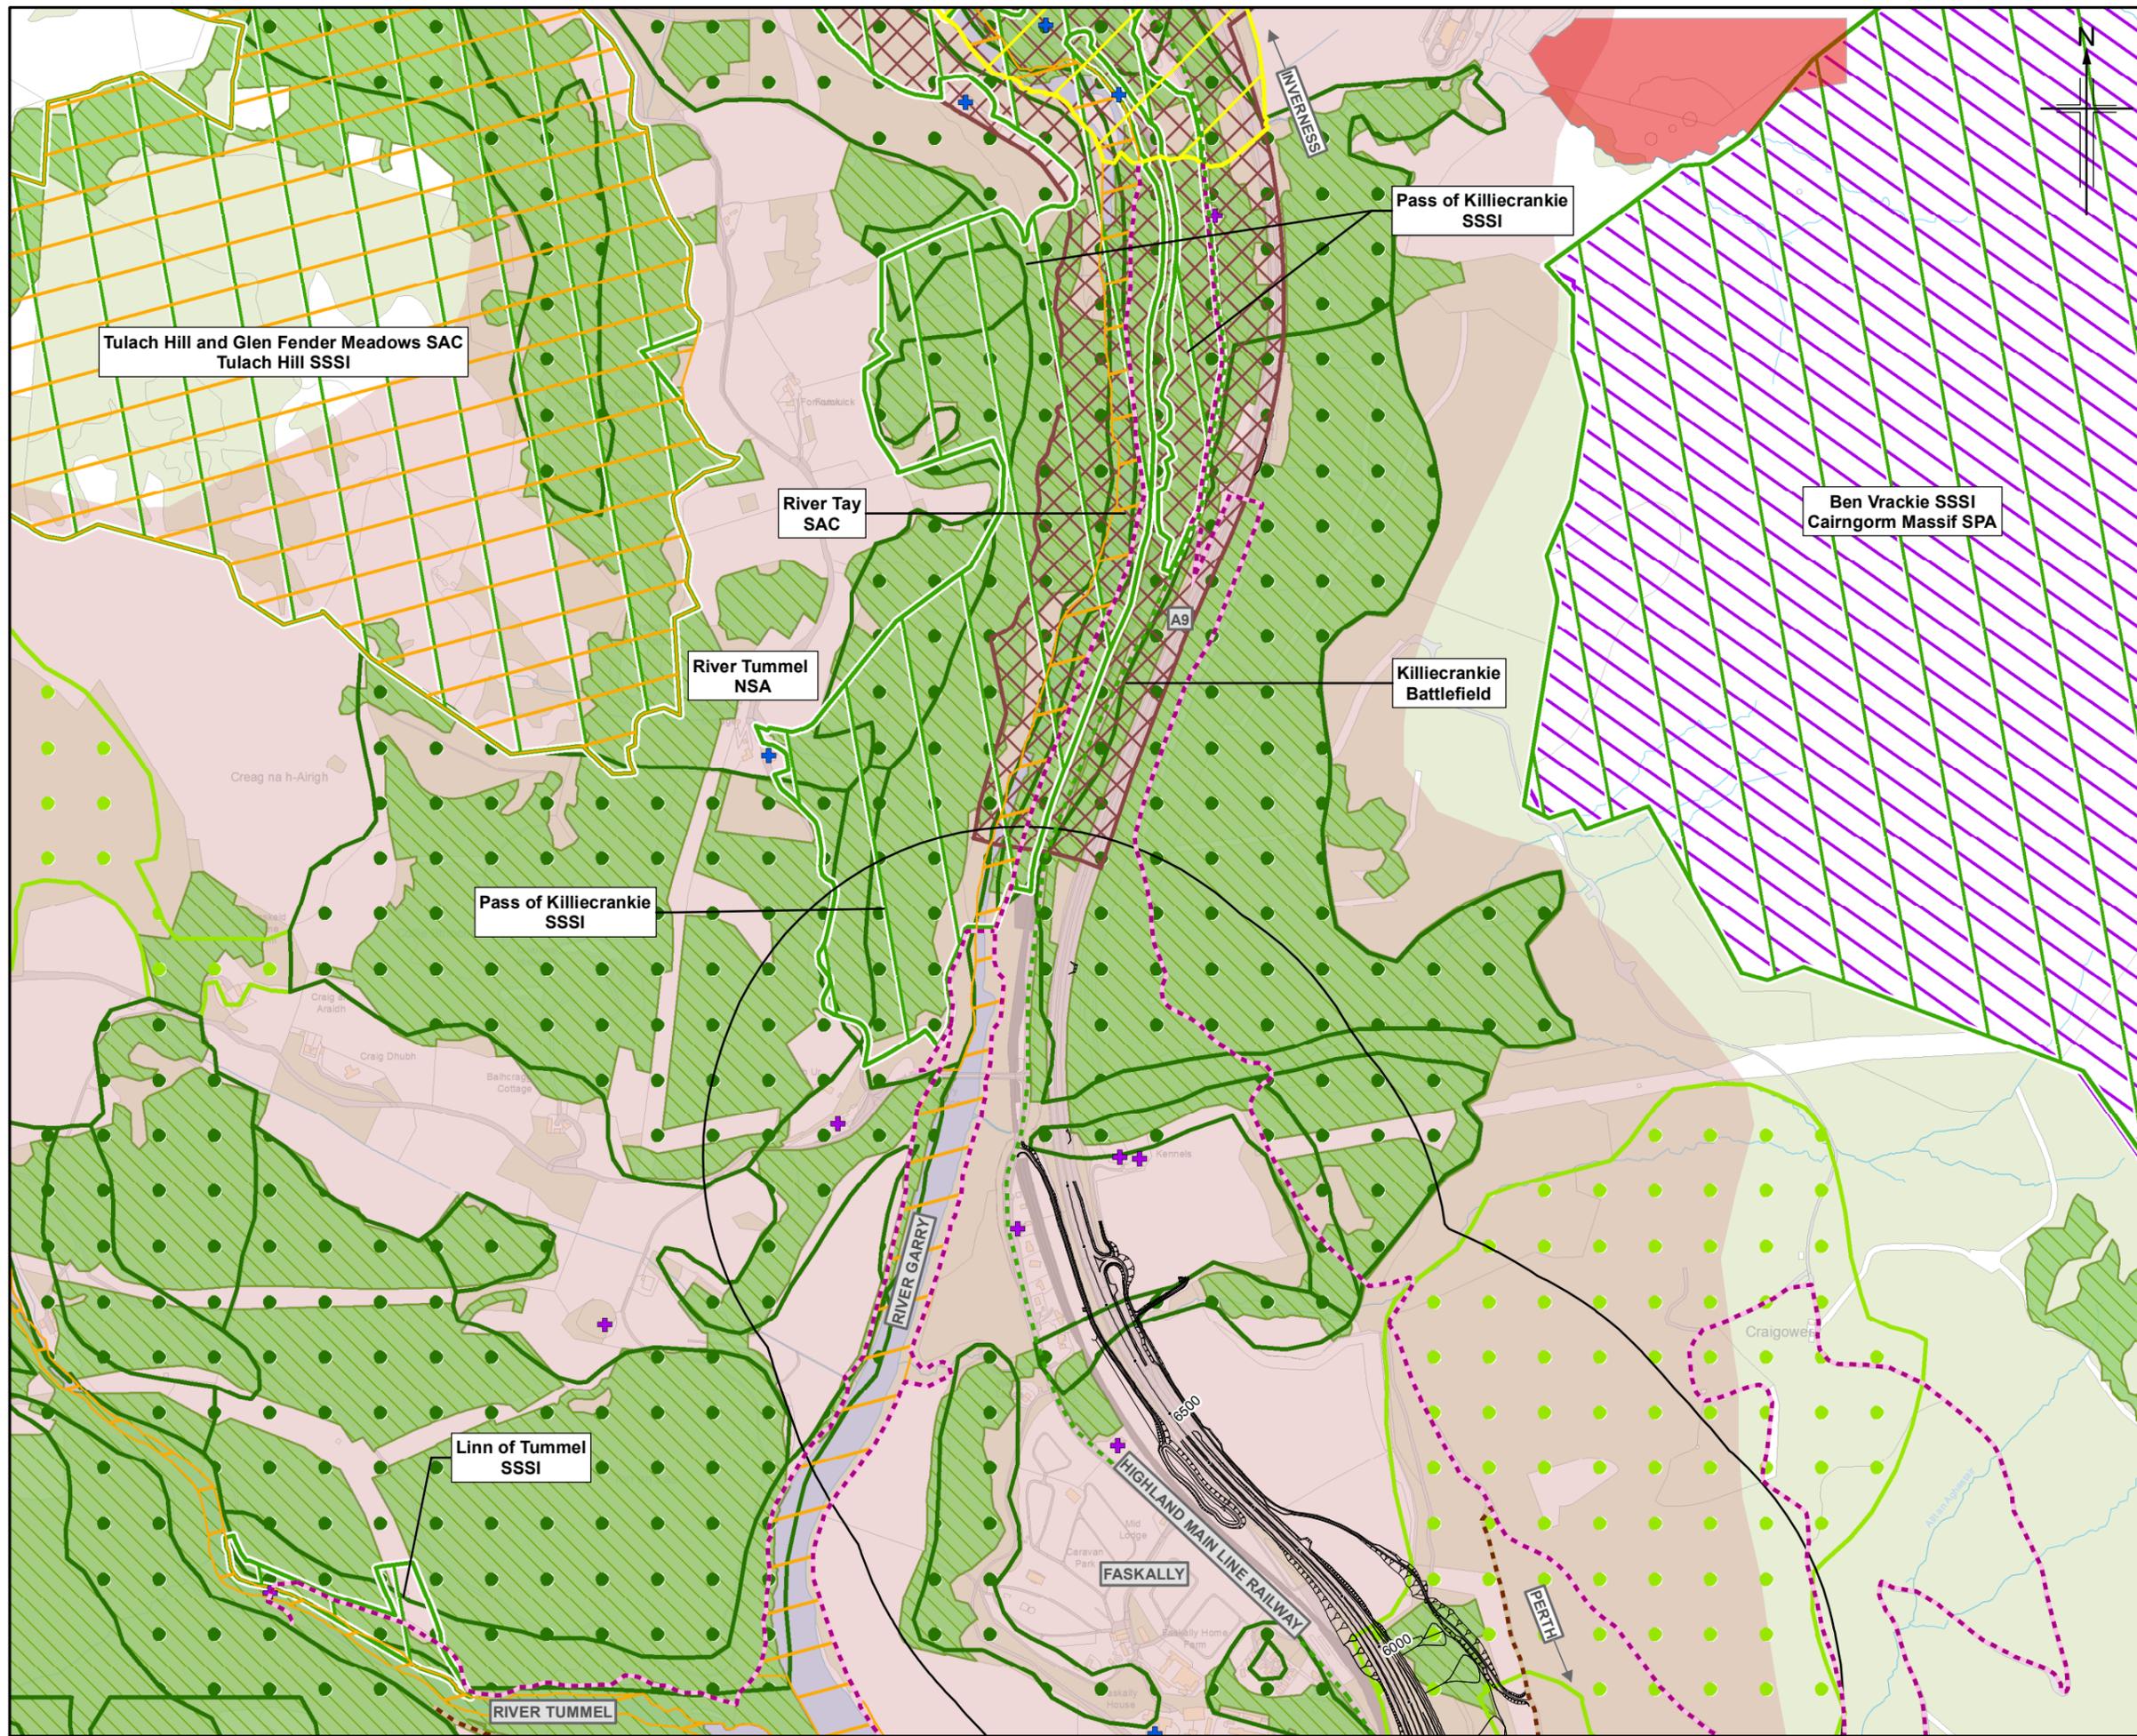

Legend

- Proposed scheme (DMRB Stage 3 design)
- SuDS
- 500m Study area
- Scheduled Monument
- Category A Listed Building
- Category B Listed Building
- Category C Listed Building
- Rights of Way
- Core path
- National Cycle Route (NCR)
- Local path
- Battlefield Inventory
- Conservation Area
- National Scenic Area (NSA)
- Special Areas of Conservation (SAC)
- Sites of Special Scientific Interest (SSSI)
- Special Protection Area (SPA)
- Native woodland survey of Scotland
- Ancient Woodland Inventory**
- Ancient (of semi-natural origin) category 1a/2a
- Long-established (of plantation origin) category 1b/2b
- Other (on Roy map) category 3

0	DEC 2017	ES Publication	KR/JCr	JC	MP	AJG
Rev.	Rev. Date	Purpose of revision	Orig/Dwn	Checkd	Rev'd	Apprv'd

JACOBS
95 Bothwell Street, Glasgow, G2 7HX, UK.
Tel: +44(0)141 243 8000
www.jacobs.com

Client
TRANSPORT SCOTLAND
COMHIDHAL ALBA

Project
A9 DUALLING
PERTH TO INVERNESS
Pitlochry to Killiecrankie

Drawing title
**Environmental Statement
Pitlochry to Killiecrankie
Overview**

Drawing Status	FINAL		
Scale	1:10,000	@ A3	DO NOT SCALE
Jacobs No.	B2140004		
BIM No.			
Drawing number	Figure 5.1e		Rev 0