

Legend

- Proposed scheme (DMRB Stage 3 design)
- Construction Land Made Available (Indicative)

Rev.	Rev. Date	Purpose of revision	Orig/Dwn	Checkd	Rev'd	Apprv'd
0	DEC 2017	ES Publication	GB	MP	MP	AJG

JACOBS
95 Bothwell Street, Glasgow, G2 7HX, UK
Tel: +44(0)141 243 8000
www.jacobs.com


Client
TRANSPORT SCOTLAND
COBHISHAL ALBA



Project
A9 DUALLING
PERTH TO INVERNESS
Pitlochry to Killiecrankie

Drawing title
Environmental Statement
Indicative Construction Land
Made Available

Drawing Status	FINAL	
Scale	1:10,000 @ A3	DO NOT SCALE
Jacobs No.	B2140004	
BIM No.		
Drawing number	Figure 5.2a	Rev 0

This drawing is not to be used in whole or part other than for the intended purpose and project as defined on this drawing. Refer to the contract for full terms and conditions.

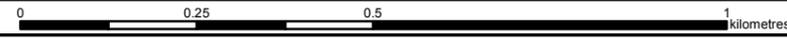

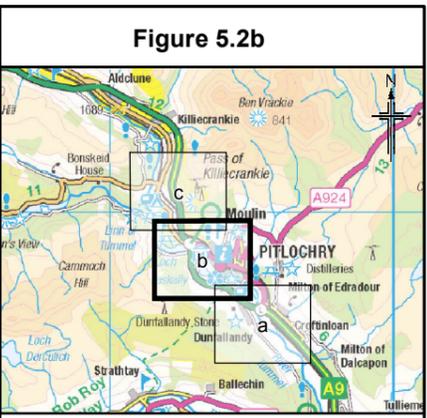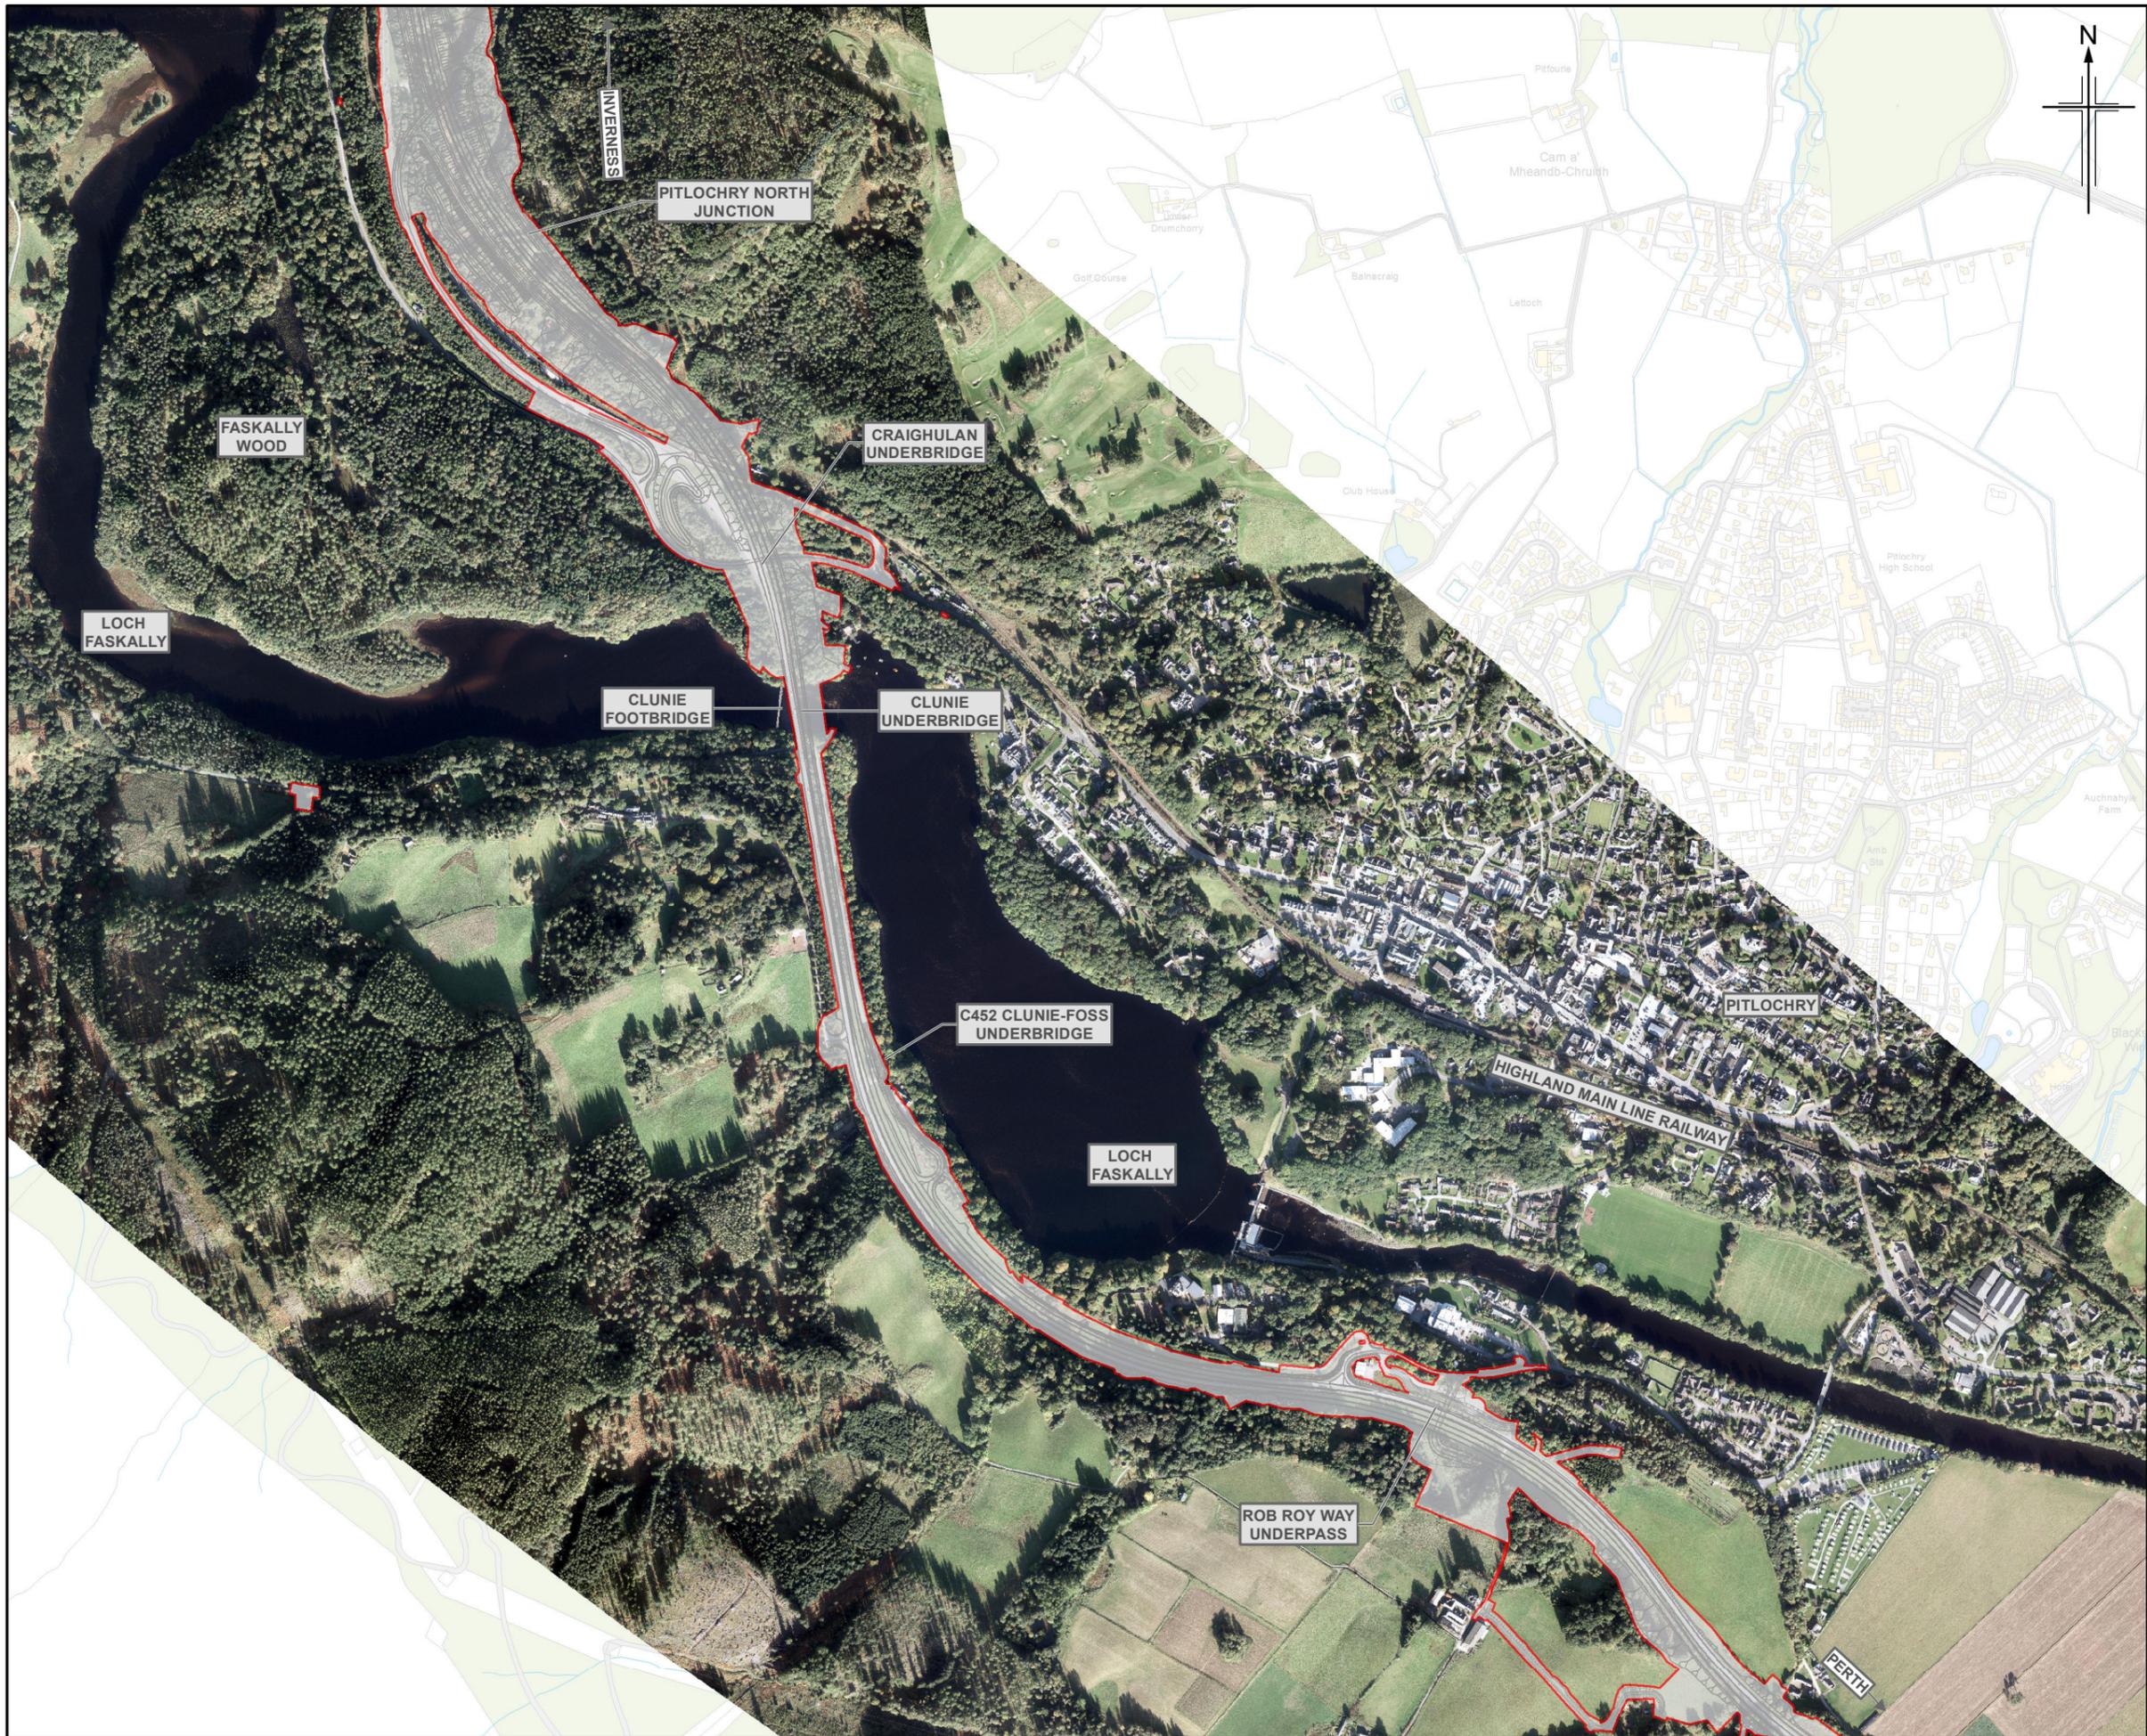

Legend

- Proposed scheme (DMRB Stage 3 design)
- Construction Land Made Available (Indicative)

Rev.	Rev. Date	Purpose of revision	Orig/Dwn	Checkd	Rev'd	Apprv'd
0	DEC 2017	ES Publication	GB	MP	MP	AJG

JACOBS
 95 Bothwell Street, Glasgow, G2 7HX, UK
 Tel: +44(0)141 243 8000
 www.jacobs.com

Client

 TRANSPORT SCOTLAND
 COIMHIGHAL ALBA

Project


A9
 DUALLING
 PERTH TO INVERNESS
 Pitlochry to Killcrankie


Drawing title
**Environmental Statement
 Indicative Construction Land
 Made Available**

Sheet 2 of 3

Drawing Status	FINAL		
Scale	1:10,000	@ A3	DO NOT SCALE
Jacobs No.	B2140004		
BIM No.			
Drawing number	Figure 5.2b		Rev 0

This drawing is not to be used in whole or part other than for the intended purpose and project as defined on this drawing. Refer to the contract for full terms and conditions.

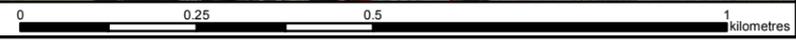

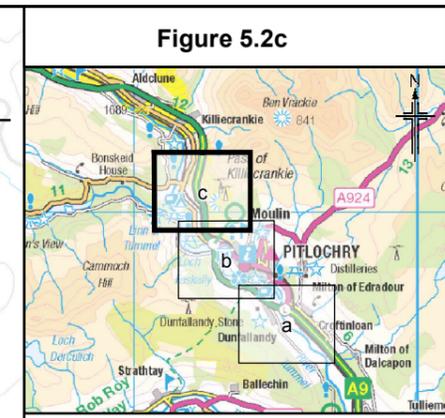

Legend

- Proposed scheme (DMRB Stage 3 design)
- Construction Land Made Available (Indicative)

Rev.	Rev. Date	Purpose of revision	Orig/Dwn	Checkd	Rev'd	Apprv'd
0	DEC 2017	ES Publication	GB	MP	MP	AJG

JACOBS
 95 Bothwell Street, Glasgow, G2 7HX, UK.
 Tel: +44(0)141 243 8000
 www.jacobs.com

Client

 TRANSPORT SCOTLAND
 COIMHIGHAL ALBA

Project

A9
 DUALLING
 PERTH TO INVERNESS
 Pitlochry to Killiecrankie

Drawing title
**Environmental Statement
 Indicative Construction Land
 Made Available**

Drawing Status	FINAL		
Scale	1:10,000	@ A3	DO NOT SCALE
Jacobs No.	B2140004		
BIM No.			
Drawing number	Figure 5.2c	Rev	0

This drawing is not to be used in whole or part other than for the intended purpose and project as defined on this drawing. Refer to the contract for full terms and conditions.

