

- Legend**
- Proposed scheme (DMRB Stage 3 design)
 - SuDS
 - Compulsory Purchase Order (CPO) and Scottish Minister's Land
 - Field Boundary

- Land interest reference
- Field reference
- W Woodland

- Land Capability for Agriculture (LCA)**
- Land capable of supporting mixed agriculture
- Class 3.2
 - Class 4.1
- Land capable of supporting only rough grazing
- Class 6.2

0	DEC 2017	ES Publication	KA	AN	GK	AJG
Rev.	Rev. Date	Purpose of revision	Orig/Dwn	Checkd	Rev'd	Apprv'd

JACOBS
 95 Bothwell Street, Glasgow, G2 7HX, UK.
 Tel: +44(0)141 243 8000
 www.jacobs.com

Client

 TRANSPORT SCOTLAND
 COIMHIGHAL ALBA

Project



A9
 DUALLING
 PERTH TO INVERNESS
 Pitlochry to Killiecrankie

Drawing title

**Environmental Statement
 Proposed Scheme Land-take**

Sheet 1 of 3

Drawing Status	FINAL
Scale	1:10,000 @ A3 DO NOT SCALE
Jacobs No.	B2140004
BIM No.	
Drawing number	Figure 8.2a
Rev	0

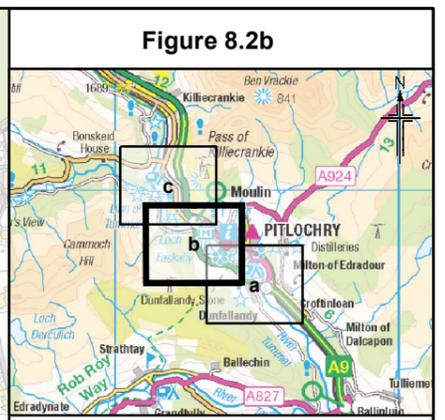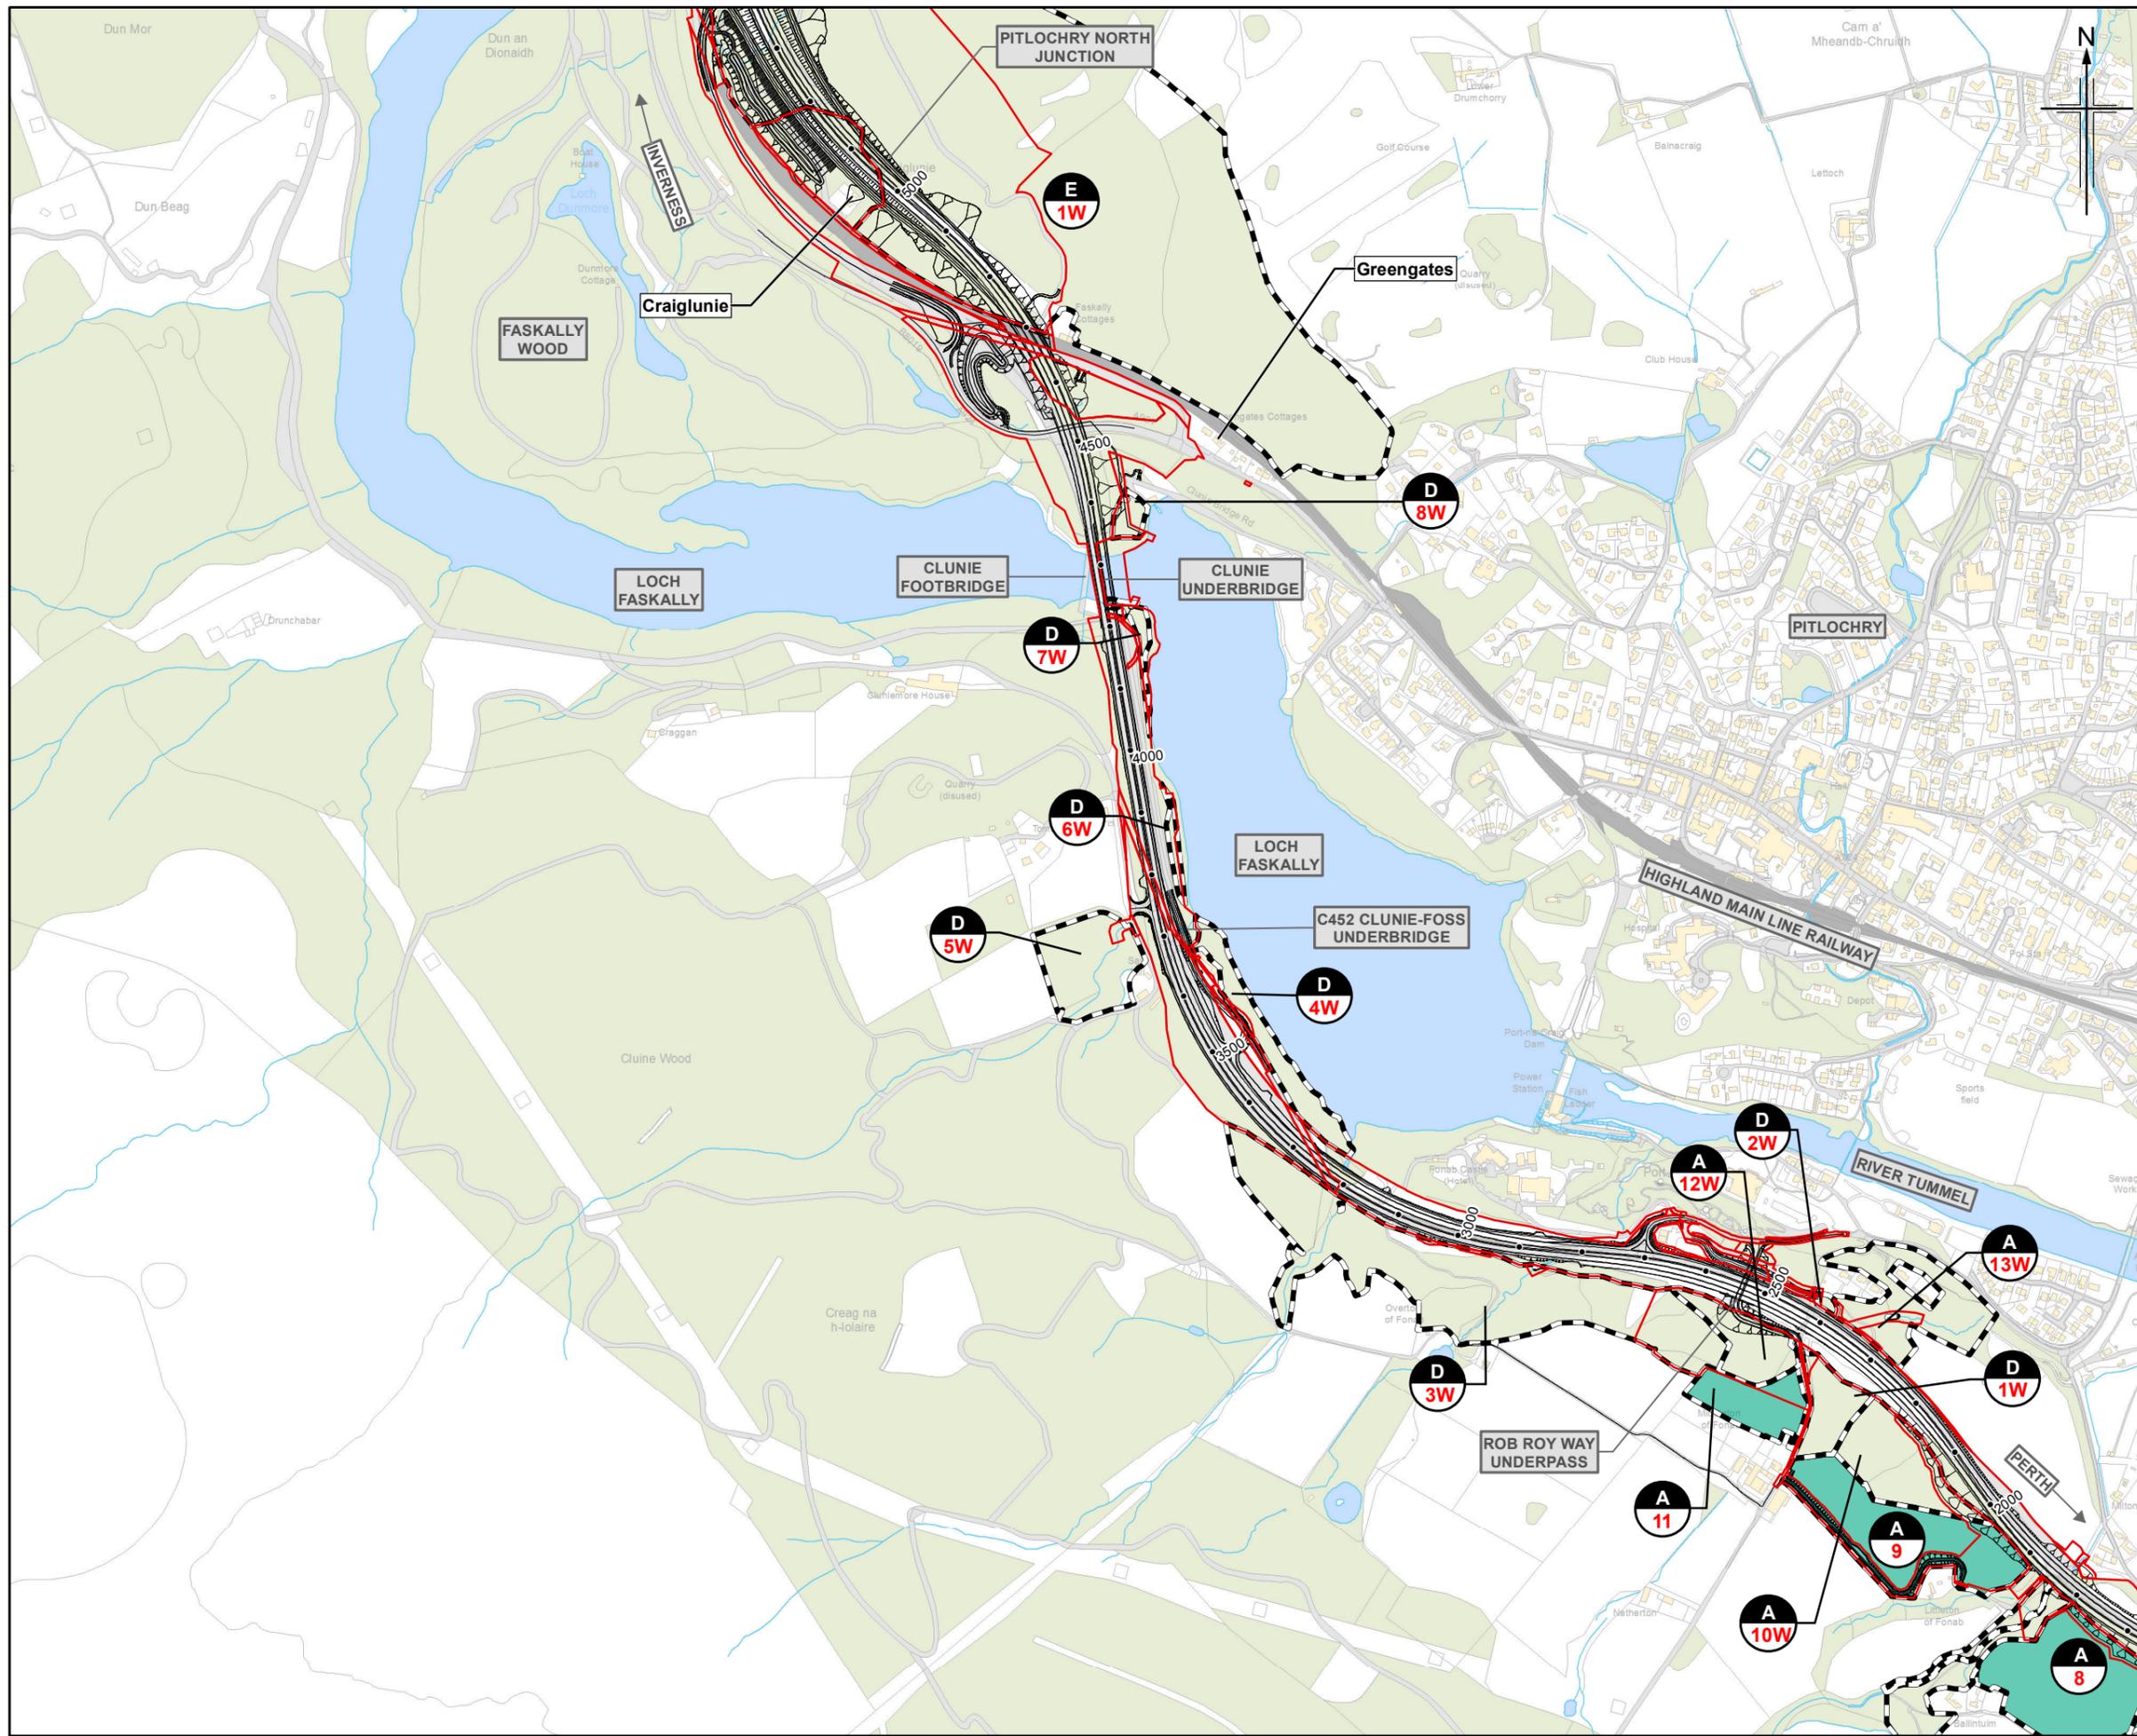

Legend

- Proposed scheme (DMRB Stage 3 design)
- SuDS
- Compulsory Purchase Order (CPO) and Scottish Minister's Land
- Field Boundary
- Land interest reference
- Field reference
- Woodland

Land Capability for Agriculture (LCA)

Land capable of supporting mixed agriculture

- Class 3.2
- Class 4.1

Land capable of supporting only rough grazing

- Class 6.2

0	DEC 2017	ES Publication	KA	AN	GK	AJG
Rev.	Rev. Date	Purpose of revision	Orig/Dwn	Checkd	Rev'd	Apprv'd

JACOBS
95 Bothwell Street, Glasgow, G2 7HX, UK.
Tel: +44(0)141 243 8000
www.jacobs.com

Client
TRANSPORT SCOTLAND
COIMHIGHEAL ALBA

Project
A9 DUALLING
PERTH TO INVERNESS
Pitlochry to Killiecrankie

Drawing title



Environmental Statement
Proposed Scheme Land-take

Sheet 2 of 3

Drawing Status	FINAL
Scale	1:10,000 @ A3 DO NOT SCALE
Jacobs No.	B2140004
BIM No.	

Drawing number	Figure 8.2b	Rev	0
----------------	--------------------	-----	----------



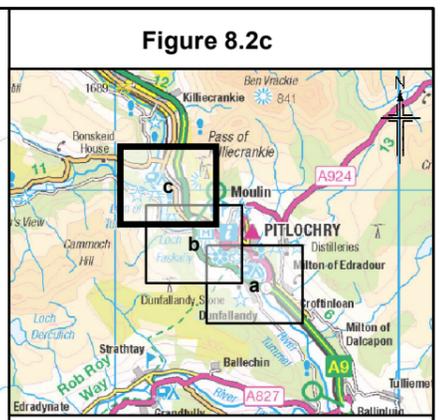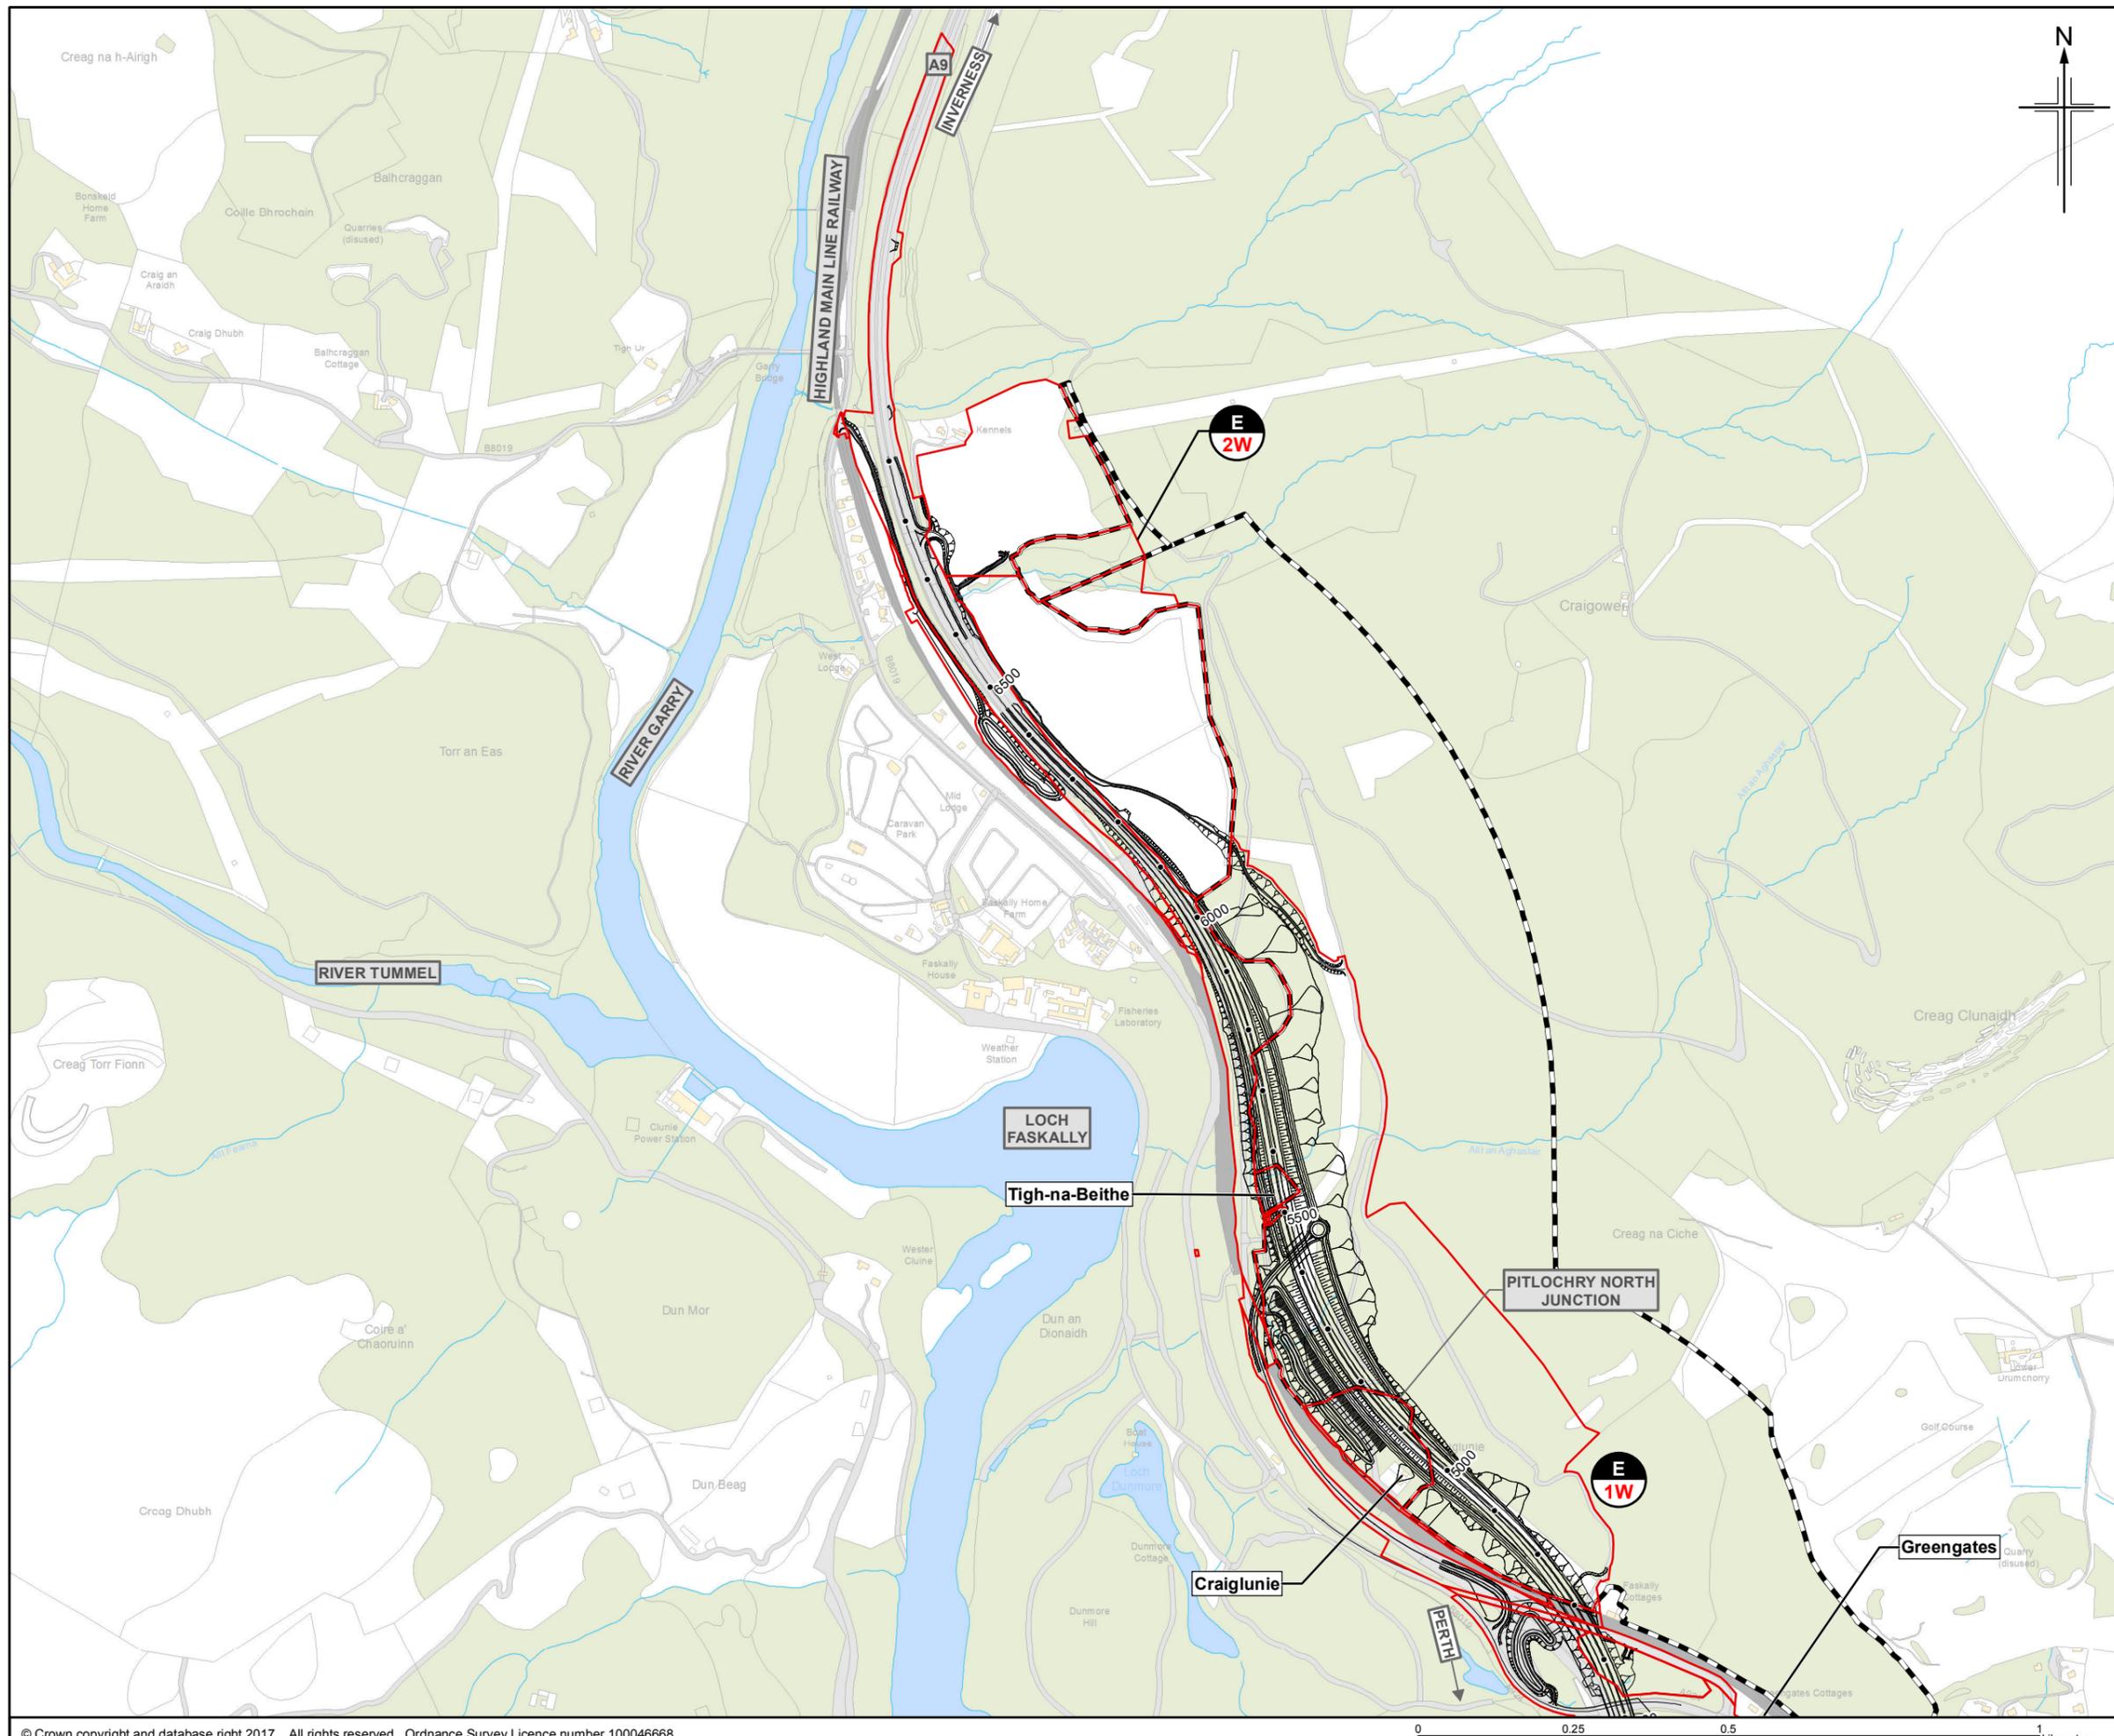

Legend

- Proposed scheme (DMRB Stage 3 design)
- SuDS
- Compulsory Purchase Order (CPO) and Scottish Minister's Land
- Field Boundary
- Land interest reference
- Field reference
W Woodland

Land Capability for Agriculture (LCA)

Land capable of supporting mixed agriculture

- Class 3.2
- Class 4.1

Land capable of supporting only rough grazing

- Class 6.2

0	DEC 2017	ES Publication	KA	AN	GK	AJG
Rev.	Rev. Date	Purpose of revision	Orig/Dwn	Check/Rev'd	Apprv'd	

JACOBS
95 Bothwell Street, Glasgow, G2 7HX, UK.
Tel: +44(0)141 243 8000
www.jacobs.com

Client
TRANSPORT SCOTLAND
COIMHIAL ALBA

Project
A9 DUALLING
PERTH TO INVERNESS
Pitlochry to Killiecrankie

Drawing title
**Environmental Statement
Proposed Scheme Land-take**

Drawing Status	FINAL	Sheet 3 of 3
Scale	1:10,000 @ A3	DO NOT SCALE
Jacobs No.	B2140004	
BIM No.		
Drawing number	Figure 8.2c	Rev 0

This drawing is not to be used in whole or part other than for the intended purpose and project as defined on this drawing. Refer to the contract for full terms and conditions.