



Travel Direction: North - Milton of Fonab

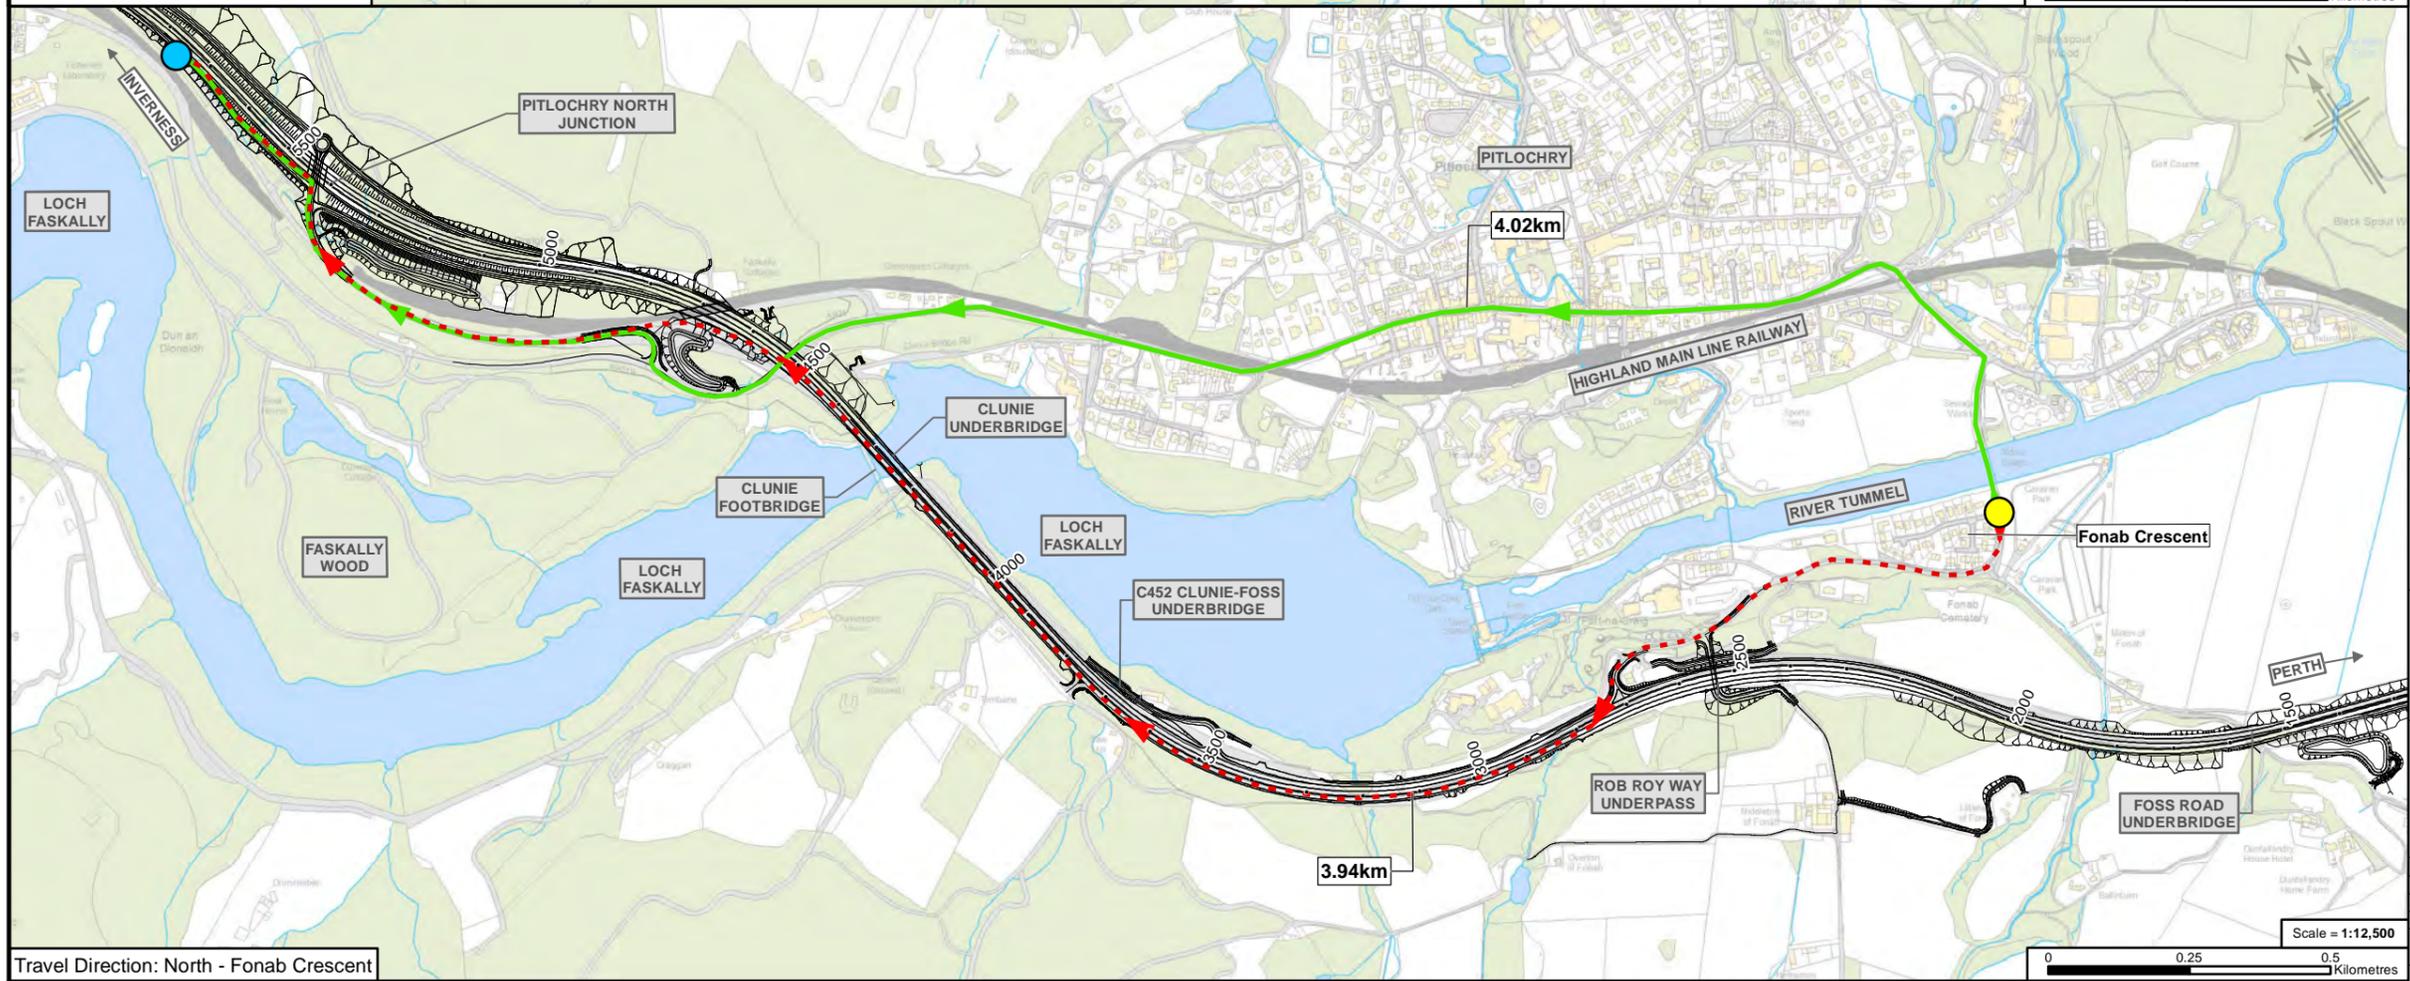

Travel Direction: North - Fonab Crescent

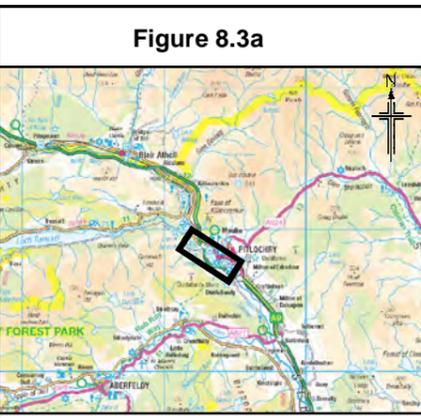

- Legend**
- Proposed scheme (DMRB Stage 3 design)
 - SuDS
 - Current access route
 - Change in access route
 - Origin point
 - Connection with A9

0	DEC 2017	ES Publication	EM/JCr	AN	GK	AJG
Rev.	Rev. Date	Purpose of revision	Orig/Dwn	Check'd	Rev'd	Appr'd

JACOBS
 95 Bothwell Street, Glasgow, G2 7HX, UK.
 Tel: +44(0) 141 243 8000
 www.jacobs.com

Client

 TRANSPORT SCOTLAND
 COPHCHAL ALBA




Project

A9
 DUALLING
 PERTH TO INVERNESS
 Pitlochry to Killisnochie

Drawing title
Environmental Statement
Changes in Vehicle Access

Sheet 1 of 12

Drawing Status	Various	FINAL	DO NOT SCALE
Scale	@ A3		
Jacobs No.	B2140004		
BIM No.			
Drawing number	Figure 8.3a		Rev 0

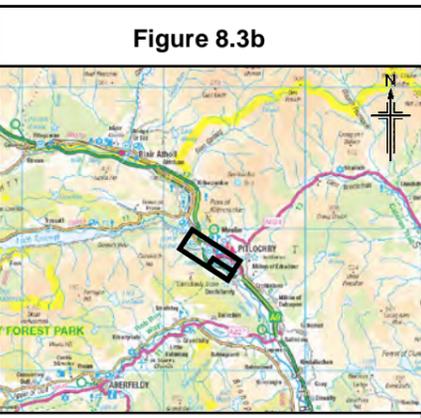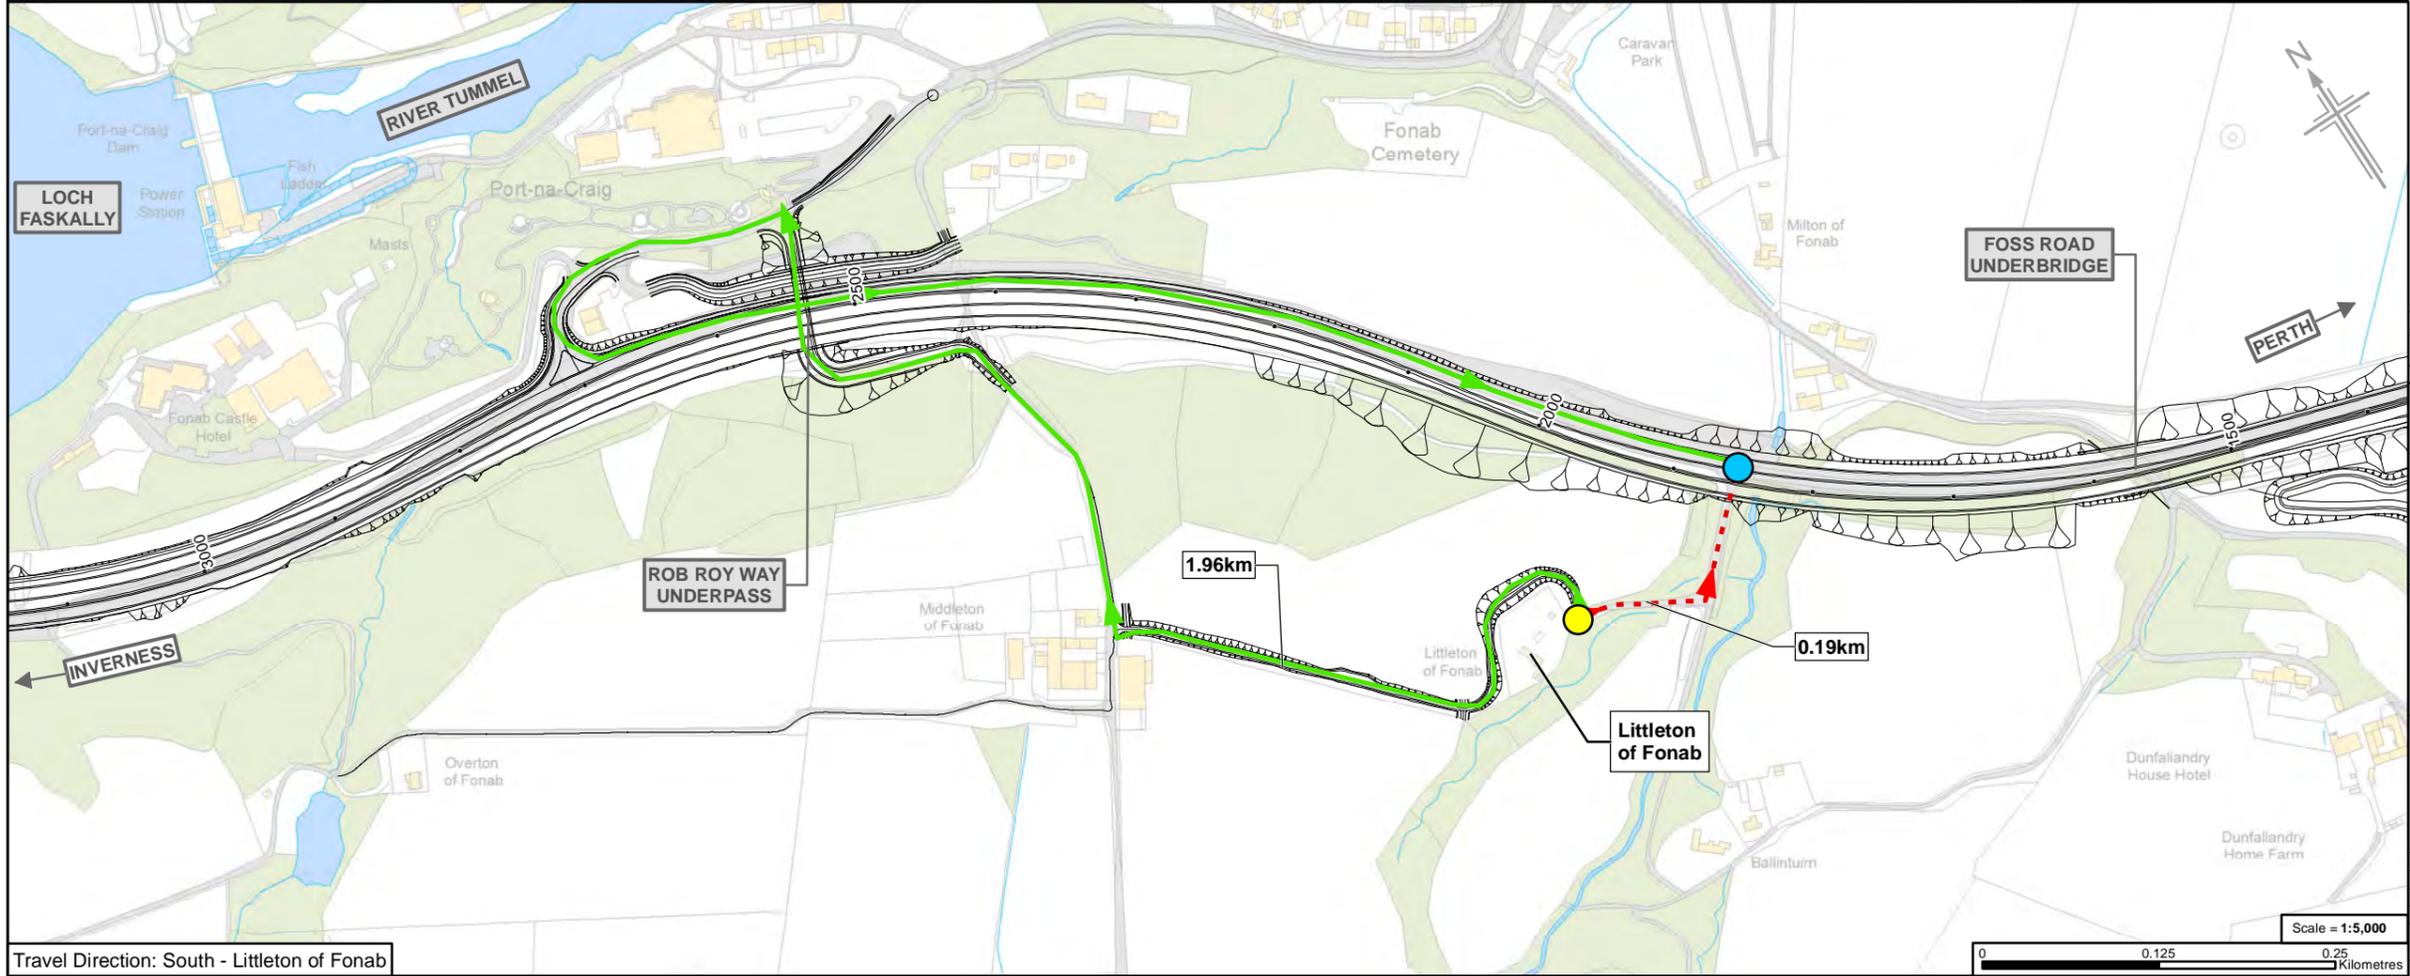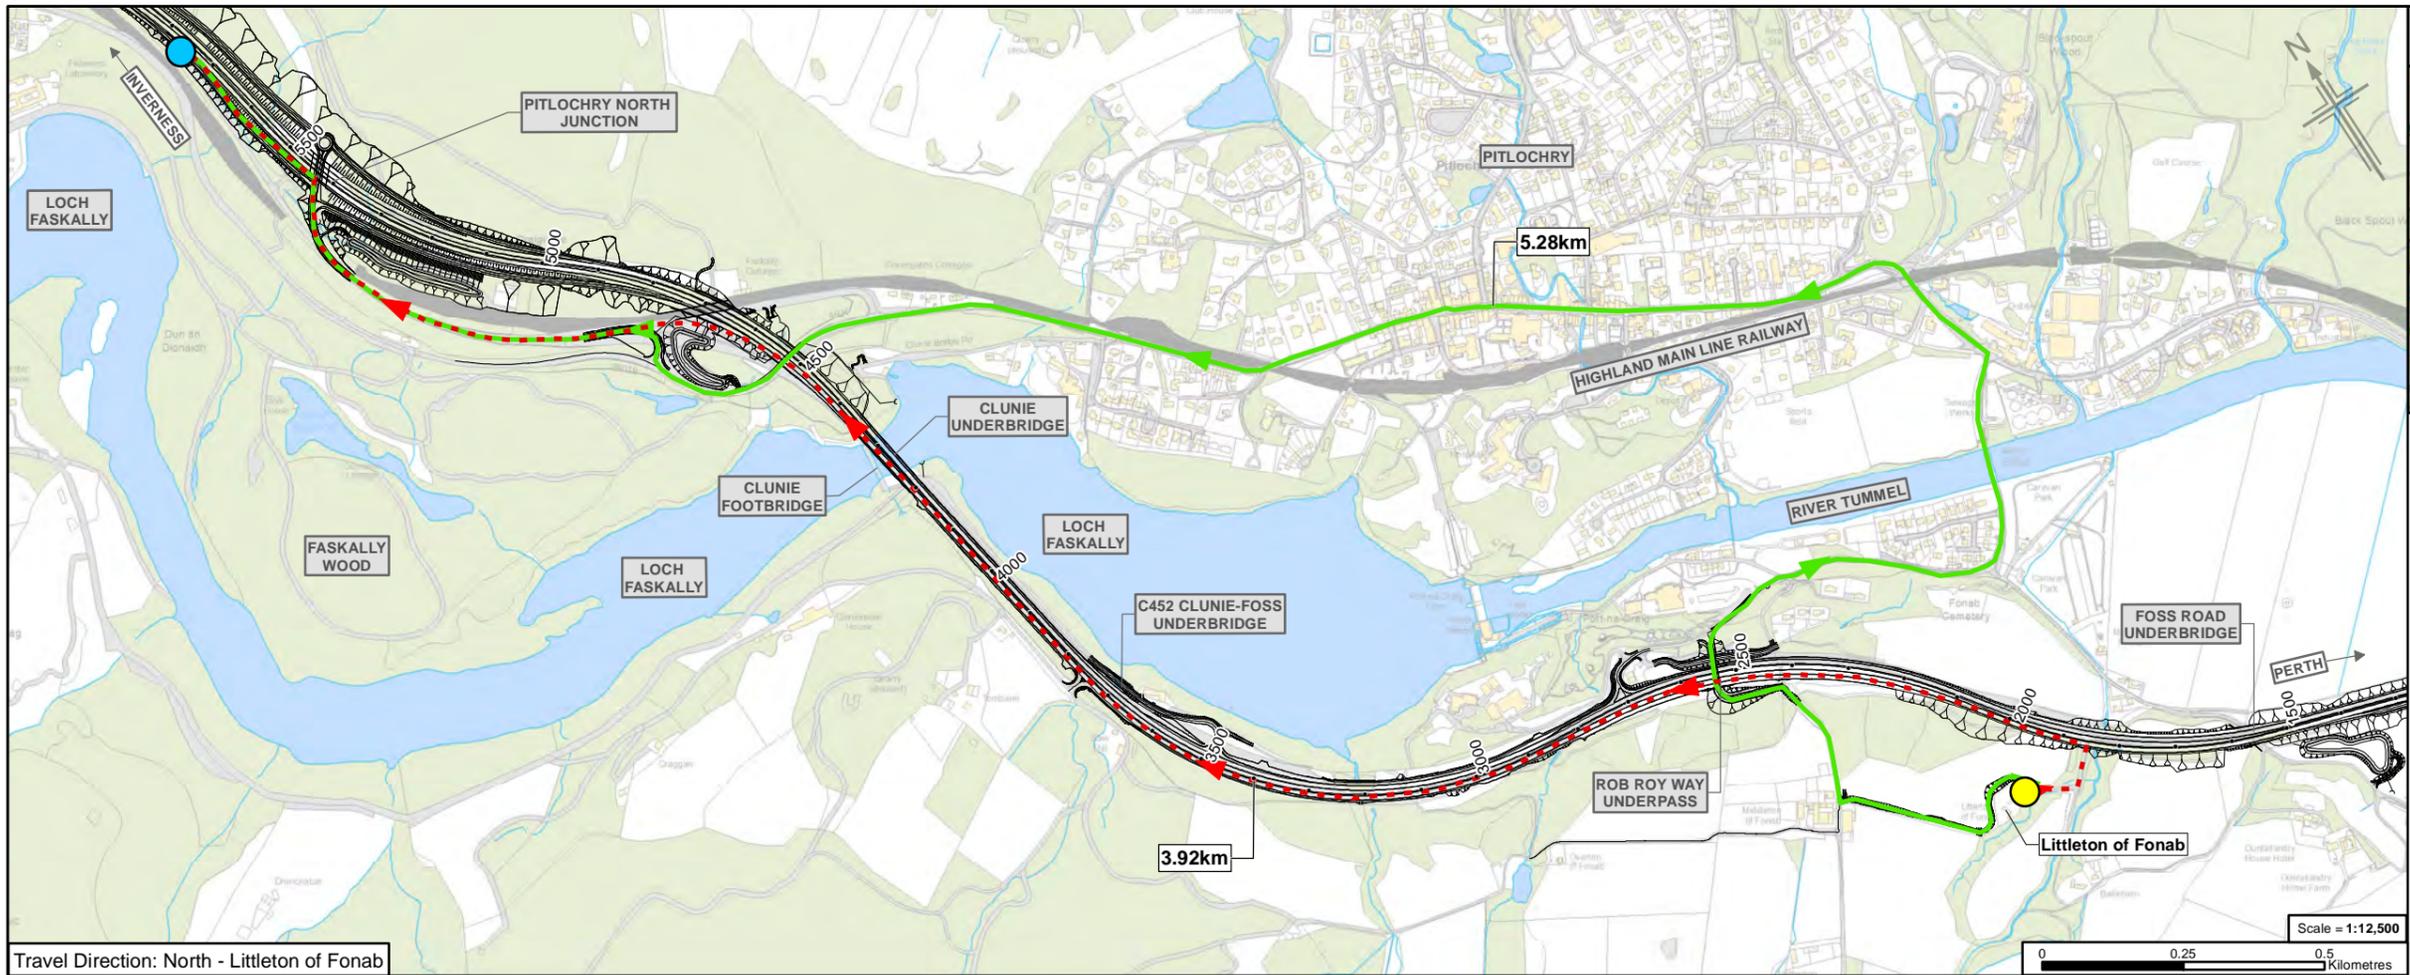

- Legend**
- Proposed scheme (DMRB Stage 3 design)
 - SuDS
 - Current access route
 - Change in access route
 - Origin point
 - Connection with A9

0	DEC 2017	ES Publication	EM/JCr	AN	GK	AJG
Rev.	Rev. Date	Purpose of revision	Orig/Dwn	Checkd	Rev'd	Apprv'd

JACOBS
 95 Botwell Street, Glasgow, G2 7HX, UK
 Tel: +44(0)141 243 8000
 www.jacobs.com


Client
 TRANSPORT SCOTLAND
 COIMHIGHAL ALBA

Project
A9
 DUALLING
 PERTH TO INVERNESS
 Pitlochry to Killincknie


Drawing title
Environmental Statement
Changes in Vehicle Access

Sheet 2 of 12

Drawing Status	Various	FINAL	DO NOT SCALE
Scale	@ A3		
Jacobs No.	B2140004		
BIM No.			
Drawing number	Figure 8.3b		Rev 0

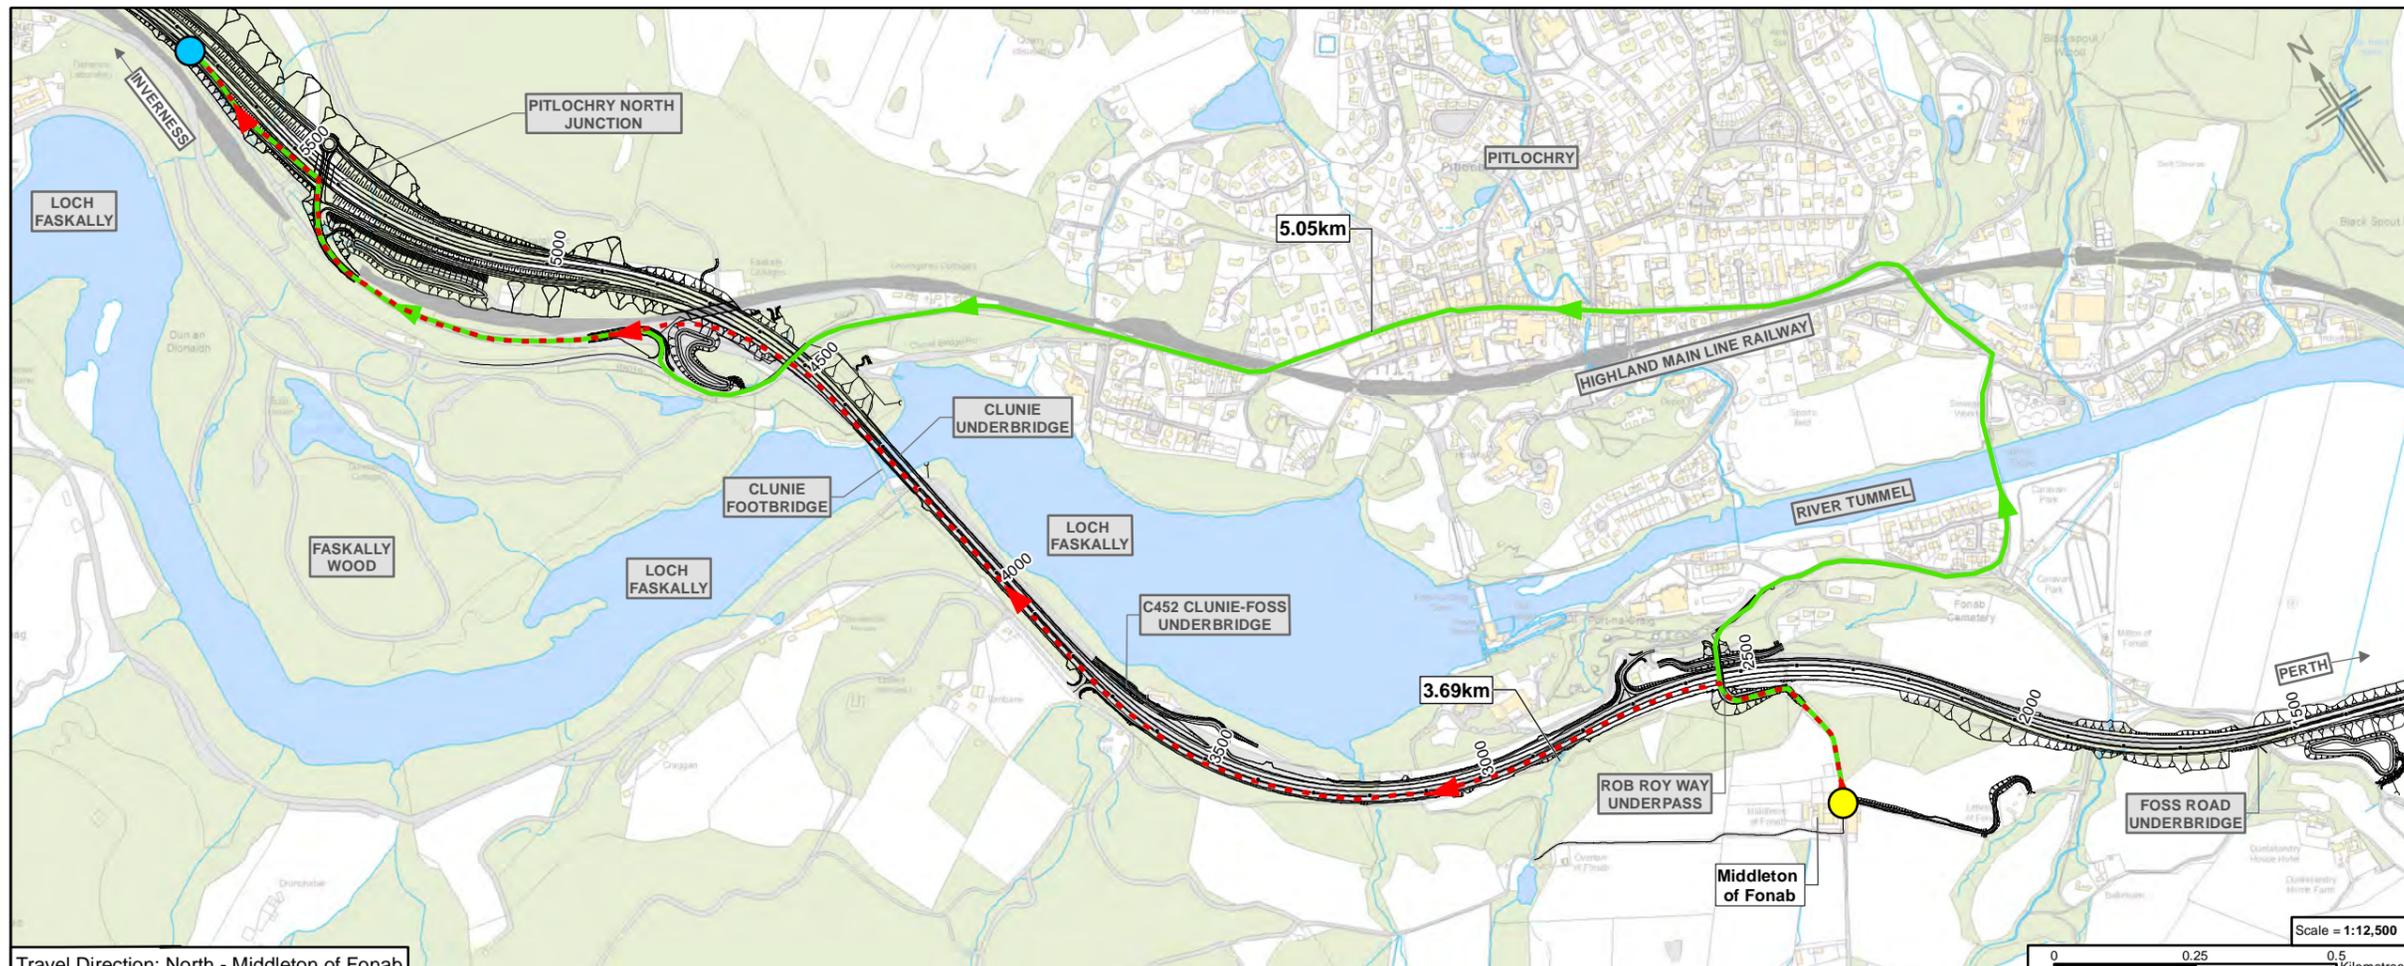

Travel Direction: North - Middleton of Fonab

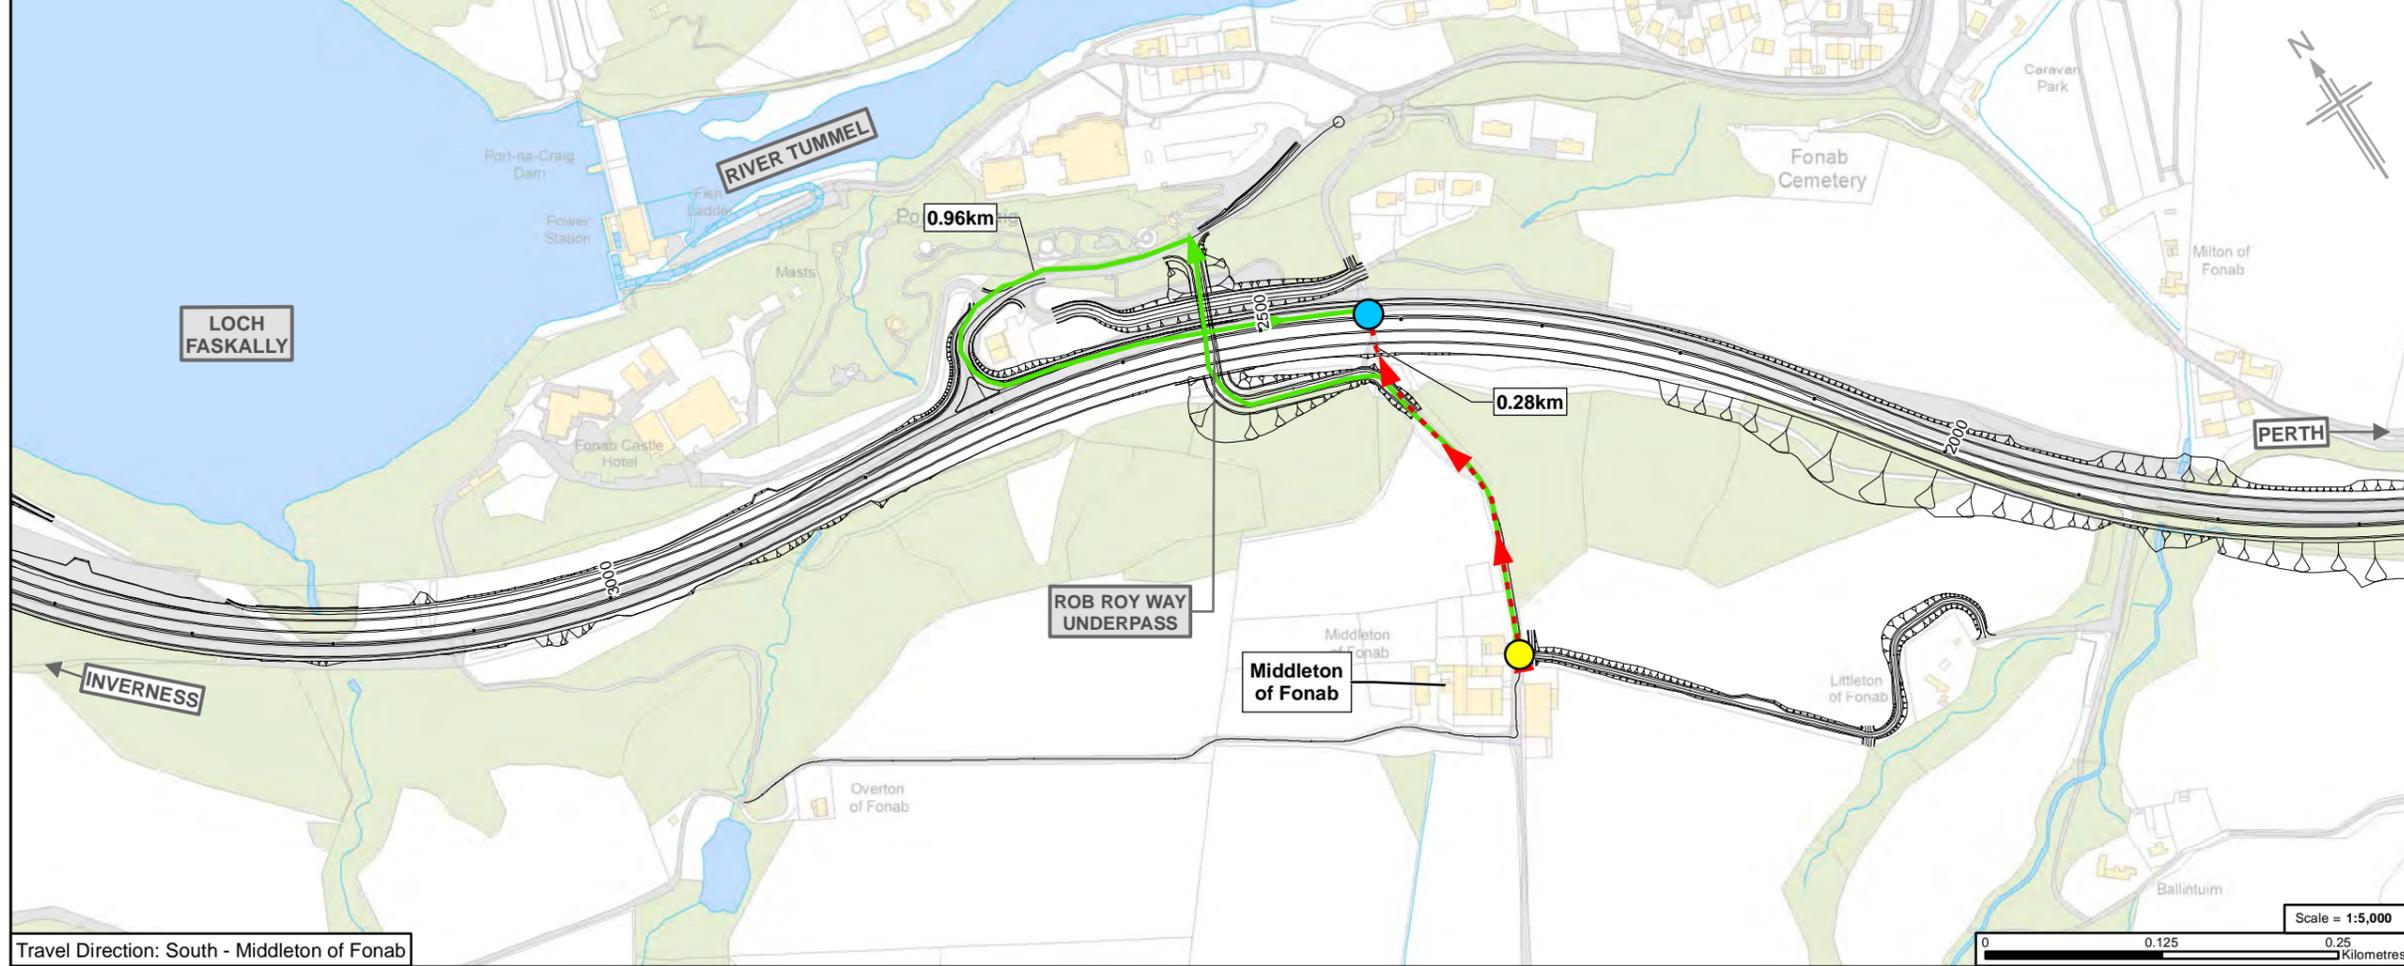

Travel Direction: South - Middleton of Fonab

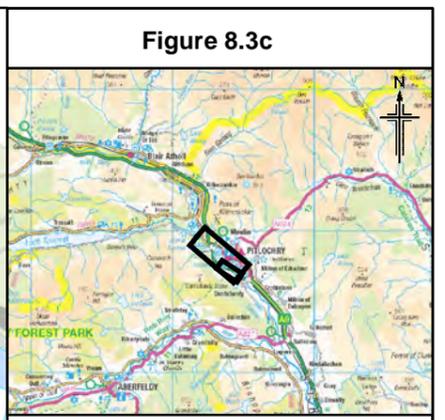


Figure 8.3c




Legend

- Proposed scheme (DMRB Stage 3 design)
- SuDS
- Current access route
- Change in access route
- Origin point
- Connection with A9

Scale = 1:12,500

0 0.25 0.5 Kilometres

Rev.	0	DEC 2017	ES Publication	EM/JCr	AN	GK	AJG
Rev. Date			Purpose of revision	Orig/Dwn	Checkd	Rev'd	Apprv'd
JACOBS 95 Botwell Street, Glasgow, G2 7HX, UK Tel: +44(0)141 243 8000 www.jacobs.com							
TRANSPORT SCOTLAND CORRIGAL ALBA							
A9 DUALLING PERTH TO INVERNESS Killicrankie to Pitgowan							
Environmental Statement Changes in Vehicle Access							
Sheet 3 of 12							
Drawing Status	FINAL						
Scale	Various @ A3			DO NOT SCALE			
Jacobs No.	B2140004						
BIM No.							
Drawing number	Figure 8.3c						Rev
							0

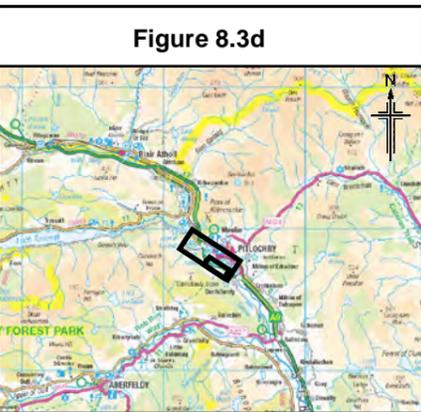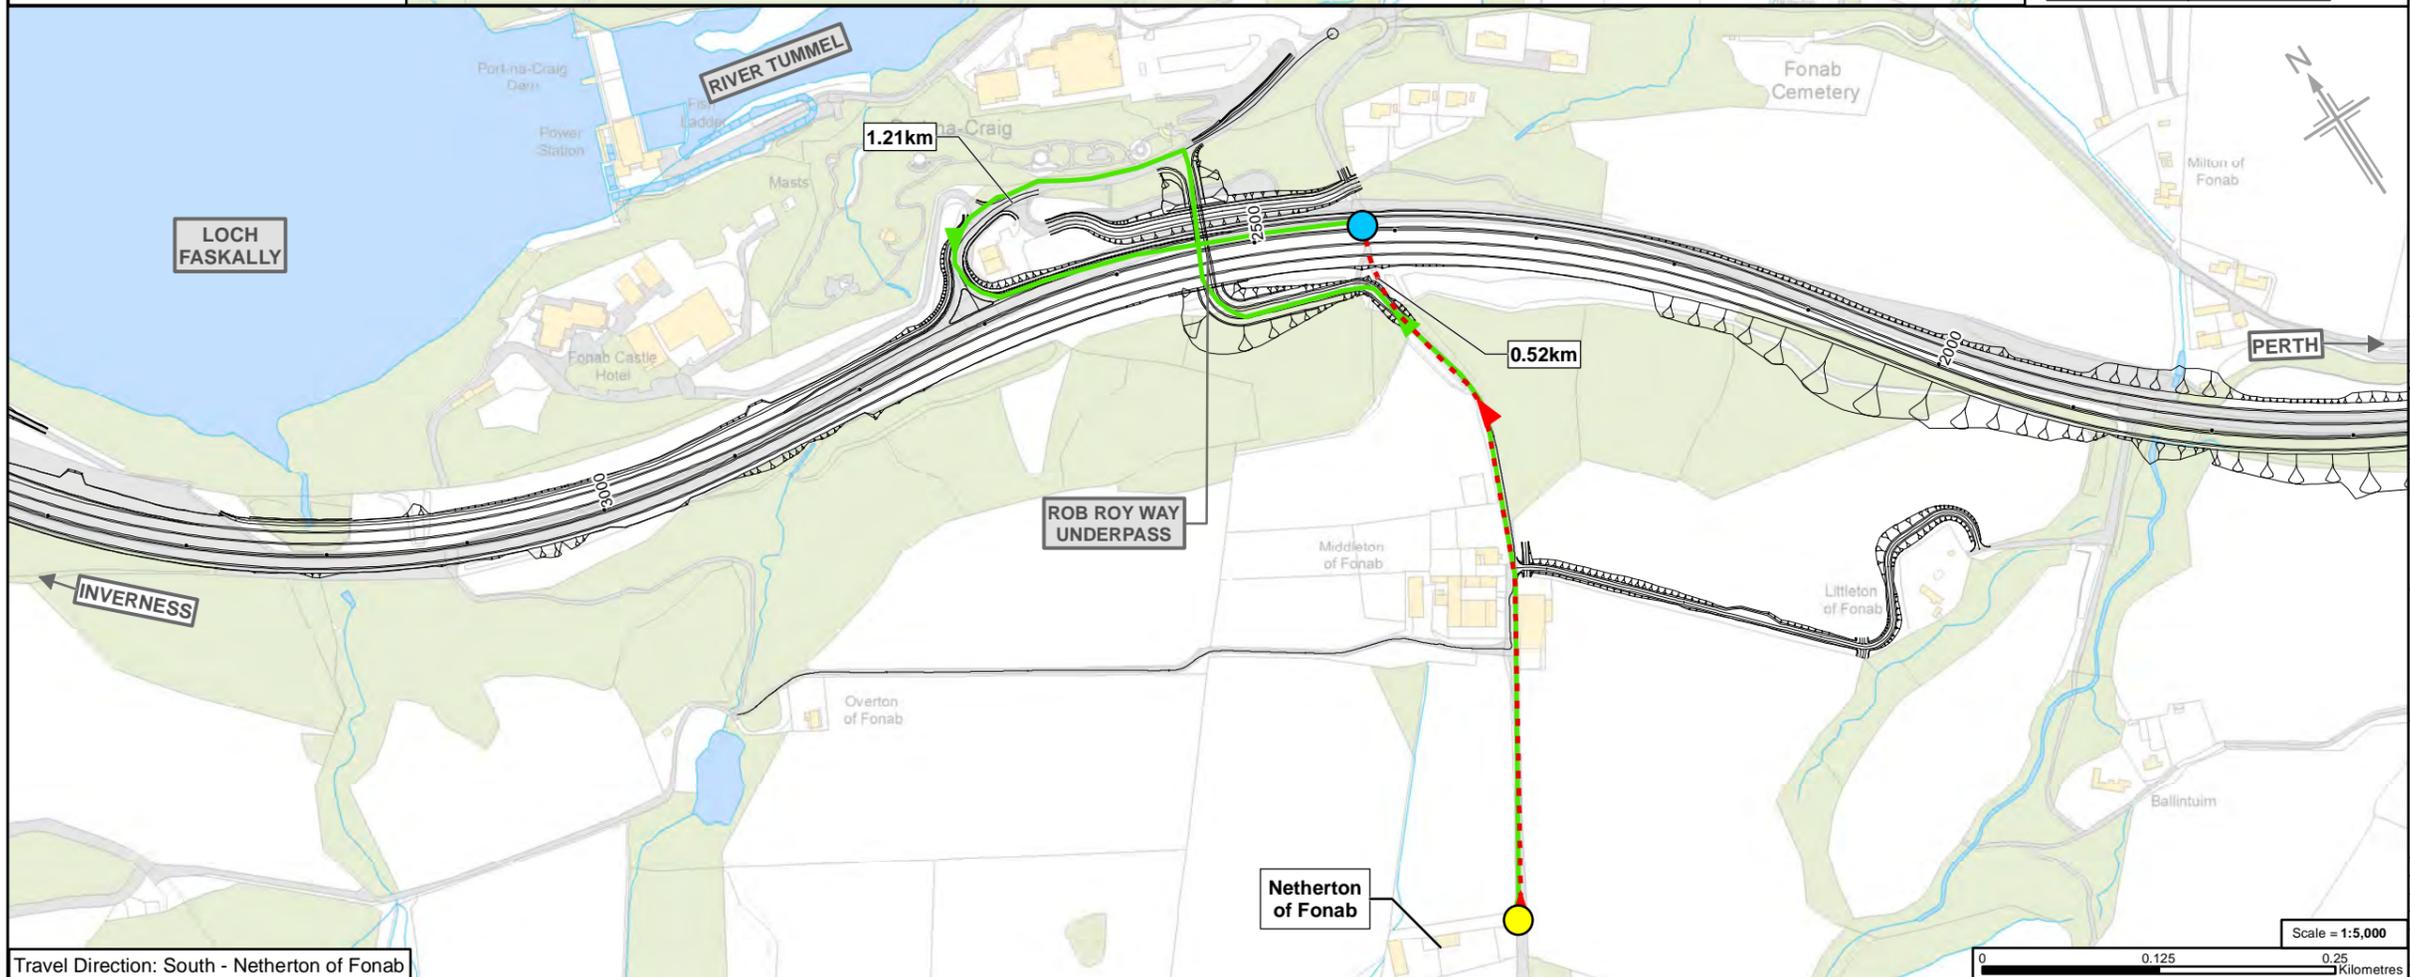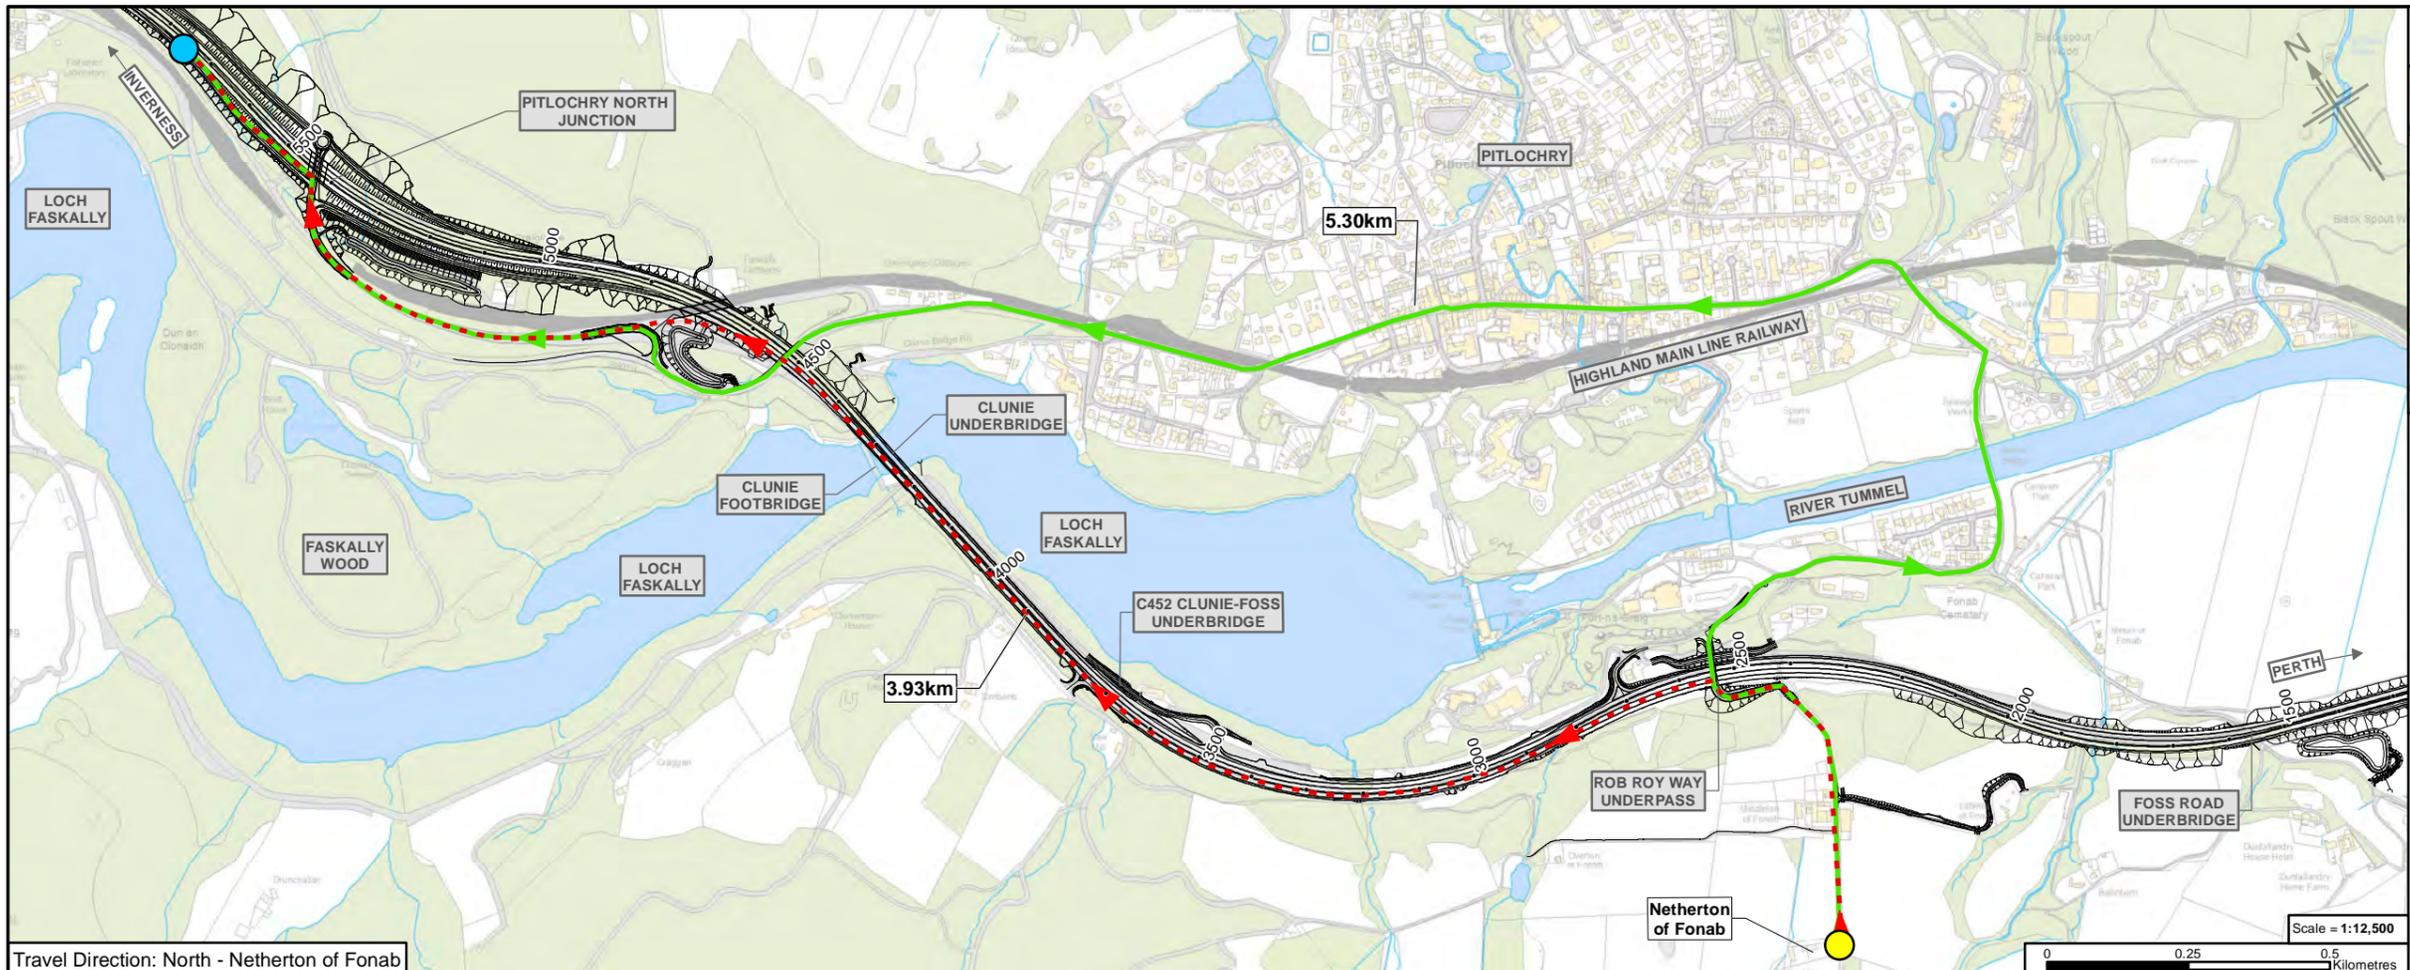

- Legend**
- Proposed scheme (DMRB Stage 3 design)
 - SuDS
 - Current access route
 - Change in access route
 - Origin point
 - Connection with A9

Rev.	Rev. Date	Purpose of revision	Orig/Dwn	Checkd	Rev'd	Apprv'd
0	DEC 2017	ES Publication	EM/JCr	AN	GK	AJG

JACOBS
 95 Bothwell Street, Glasgow, G2 7HX, UK.
 Tel: +44(0)141 243 8000
 www.jacobs.com

Client
 TRANSPORT SCOTLAND
 CORPHUSAL ALBA


Project
A9
 DUALLING
 PERTH TO INVERNESS
 Pitlochry to Killisnochie

Drawing title
Environmental Statement
Changes in Vehicle Access

Sheet 4 of 12


Drawing Status	Various	FINAL	DO NOT SCALE
Scale	@ A3		
Jacobs No.	B2140004		
BIM No.			
Drawing number	Figure 8.3d		Rev 0

Figure 8.3e

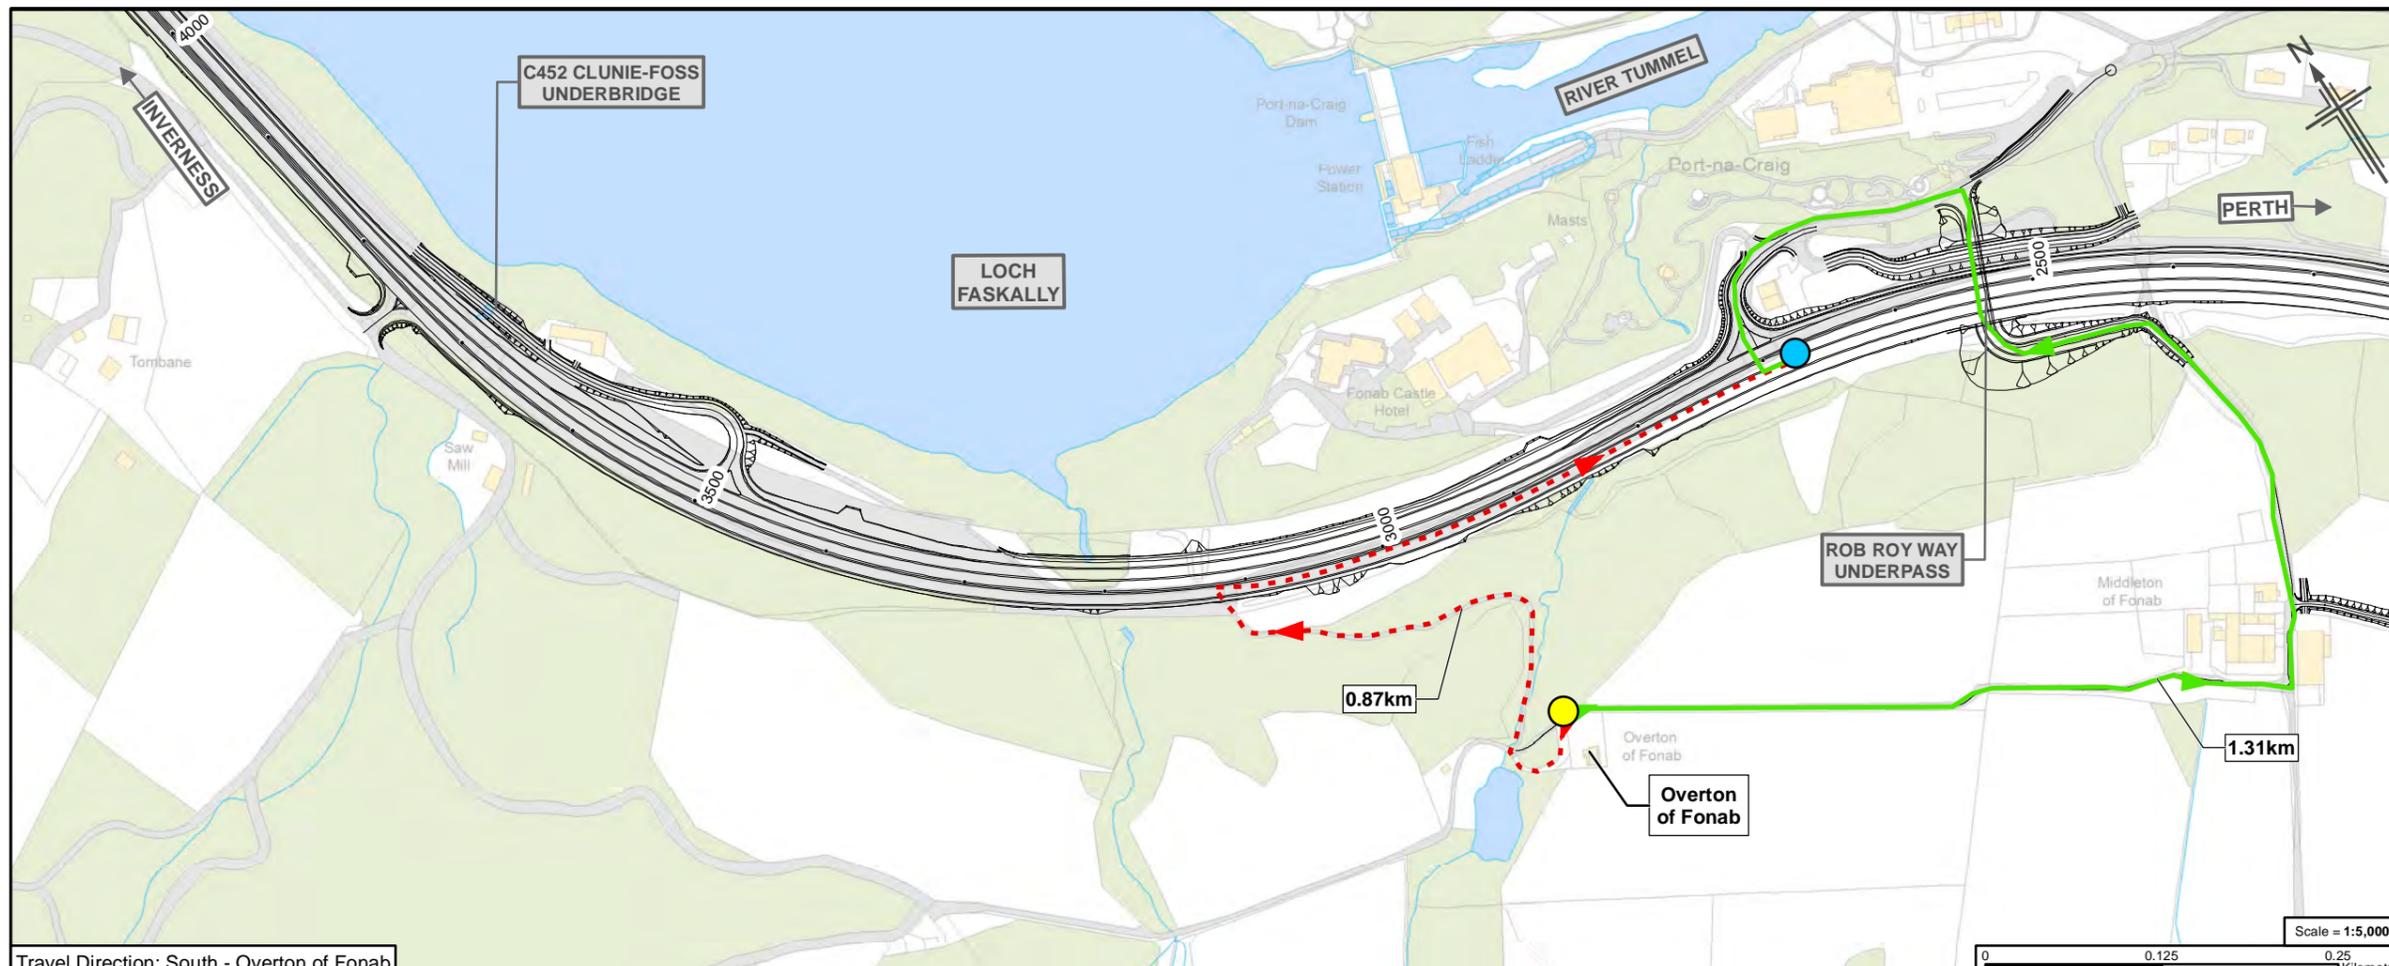

Travel Direction: South - Overton of Fonab

- Legend**
- Proposed scheme (DMRB Stage 3 design)
 - SuDS
 - Current access route
 - Change in access route
 - Origin point
 - Connection with A9

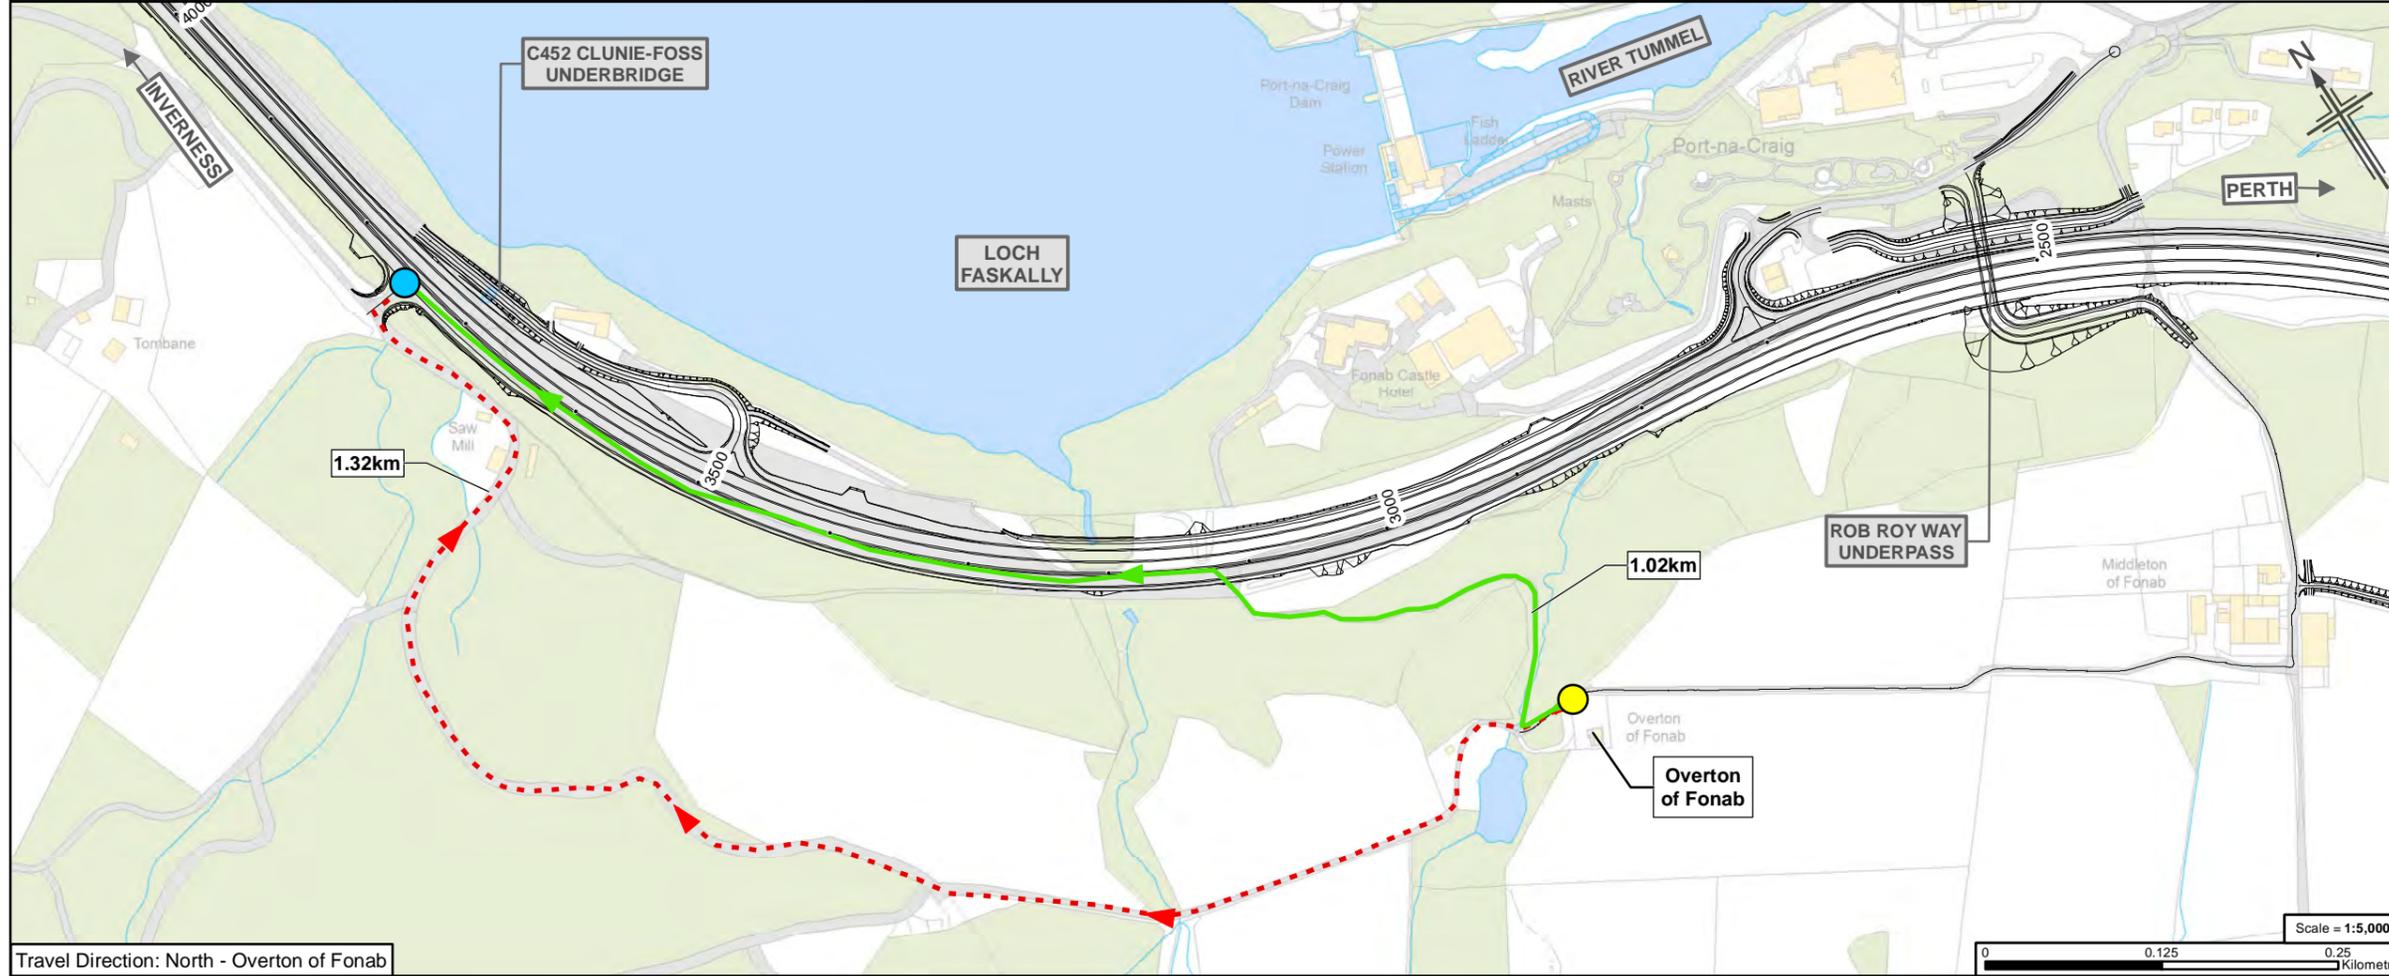


Travel Direction: North - Overton of Fonab


Rev.	Rev. Date	Purpose of revision	Orig/Dwn	Checkd	Rev'd	Apprv'd
0	DEC 2017	ES Publication	EM/JCr	AN	GK	AJG




Drawing title		Environmental Statement Changes in Vehicle Access	
Drawing Status		FINAL	
Scale	Various	@ A3	DO NOT SCALE
Jacobs No.	B2140004		
BIM No.			
Drawing number	Figure 8.3e		Rev 0

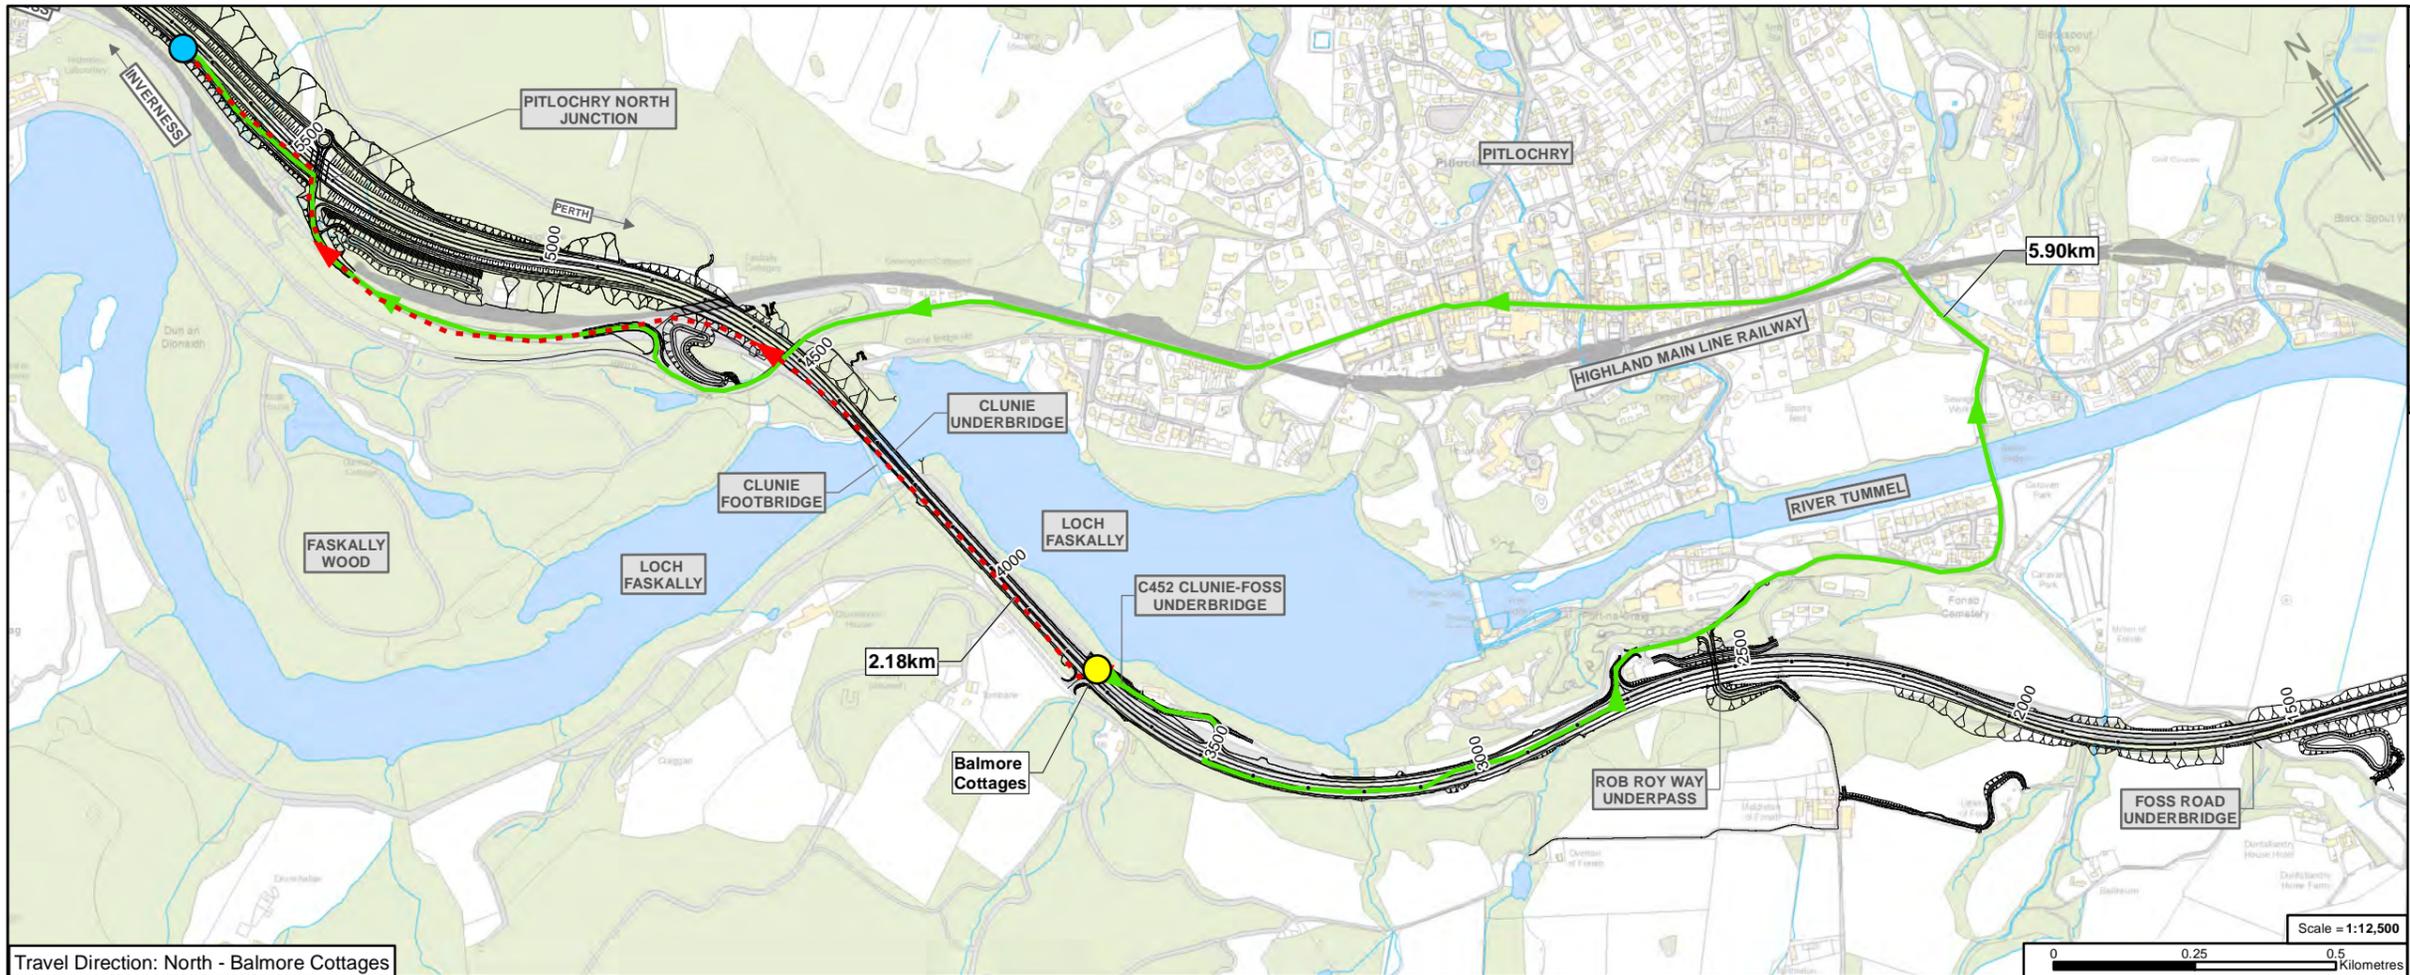

Travel Direction: North - Balmore Cottages

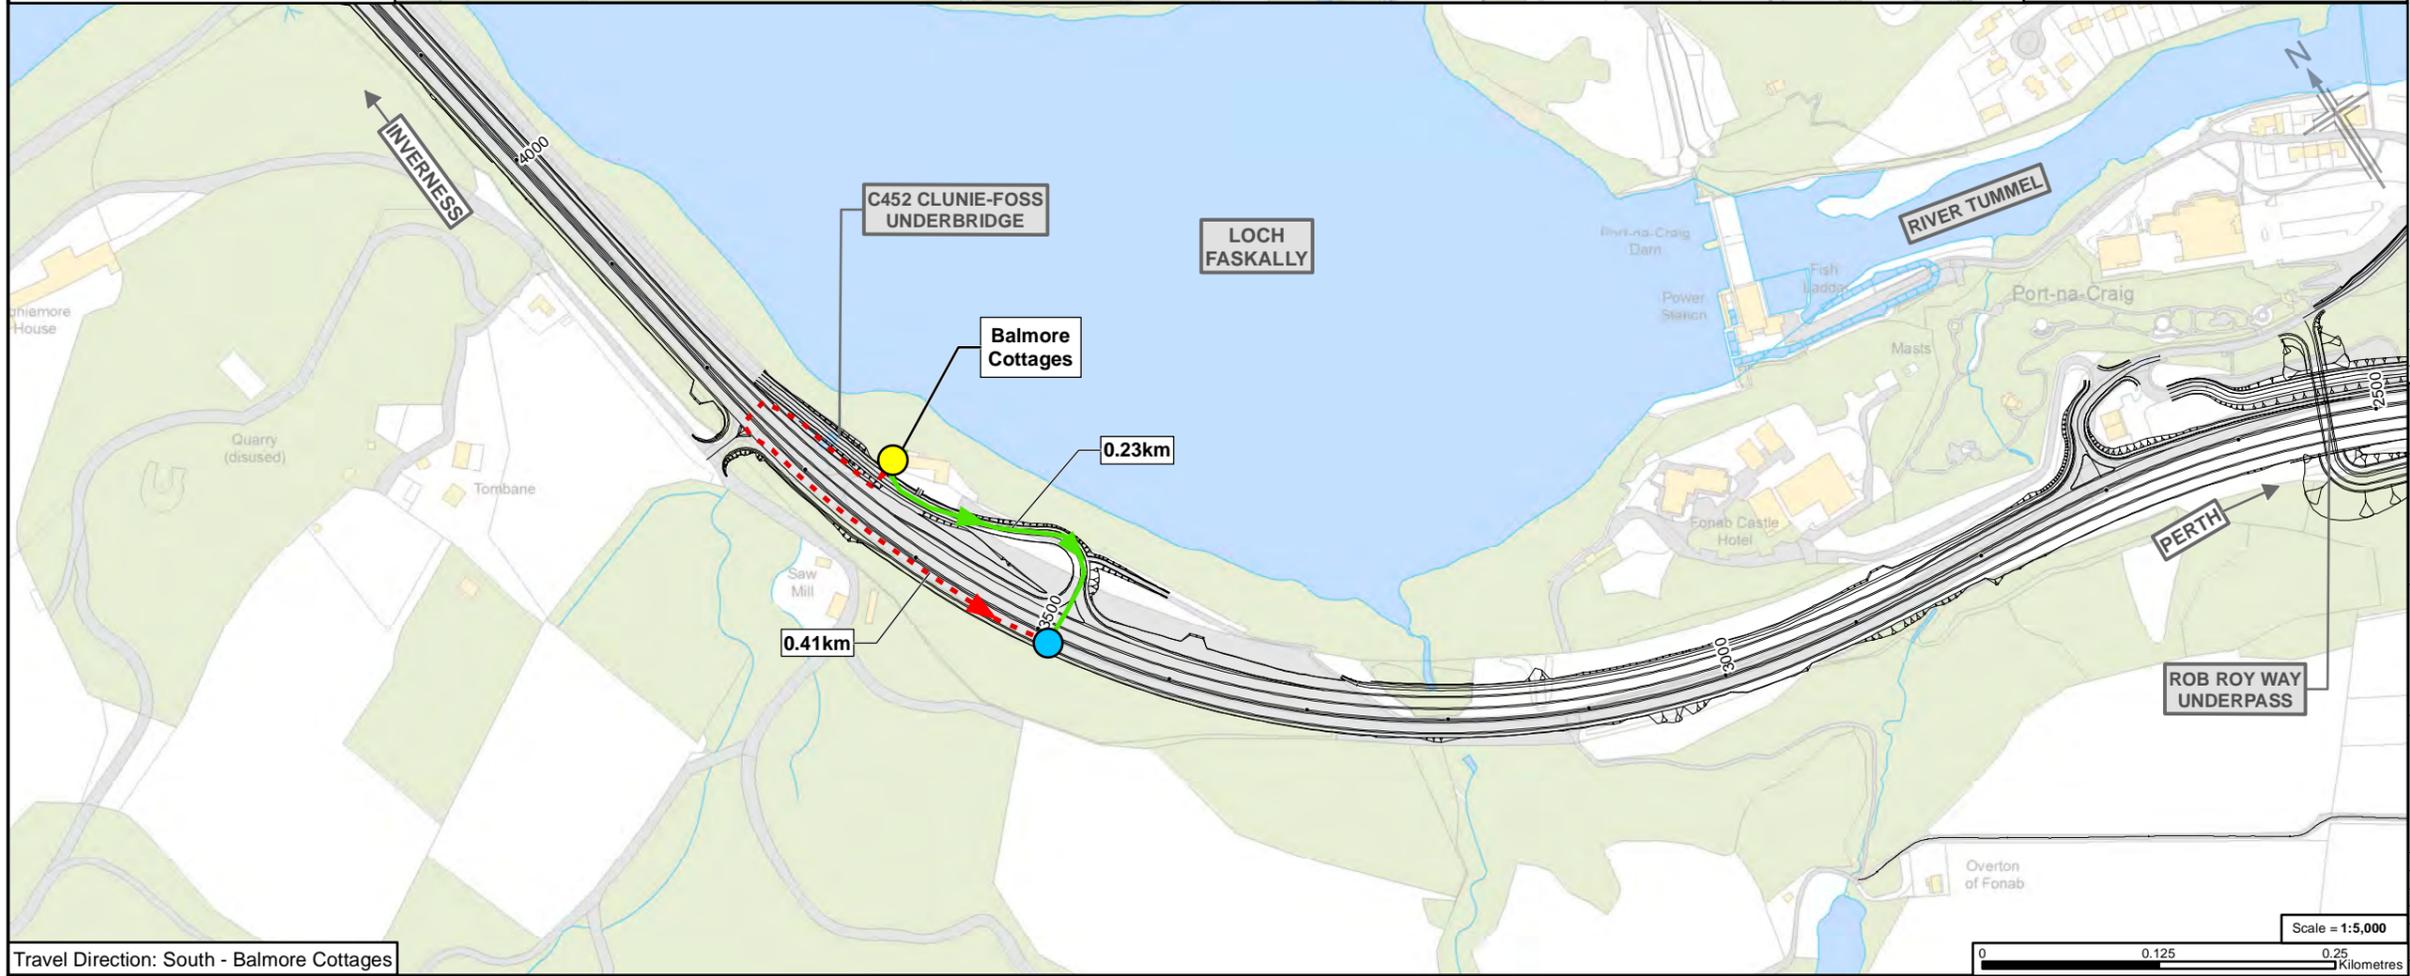

Travel Direction: South - Balmore Cottages

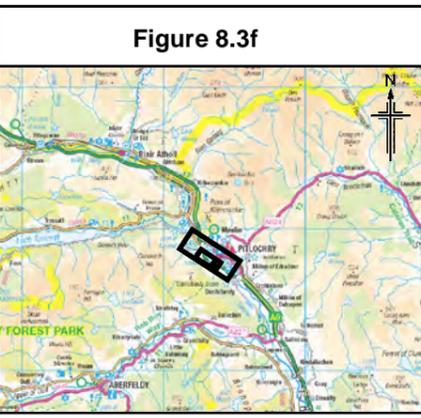

- Legend**
- Proposed scheme (DMRB Stage 3 design)
 - SuDS
 - Current access route
 - Change in access route
 - Origin point
 - Connection with A9



0	DEC 2017	ES Publication	EM/JCr	AN	GK	AJG
Rev.	Rev. Date	Purpose of revision	Orig/Dwn	Checkd	Rev'd	Apprv'd

JACOBS
95 Botwell Street, Glasgow, G2 7HX, UK
Tel: +44(0)141 243 8000
www.jacobs.com


Client
TRANSPORT SCOTLAND
CORRIGAL ALBA

Project
A9 DUALLING
PERTH TO INVERNESS
Pitlochry to Killiecrankie


Drawing title
Environmental Statement
Changes in Vehicle Access

Sheet 6 of 12

Drawing Status	FINAL		
Scale	Various	@ A3	DO NOT SCALE
Jacobs No.	B2140004		
BIM No.			
Drawing number	Figure 8.3f		Rev 0

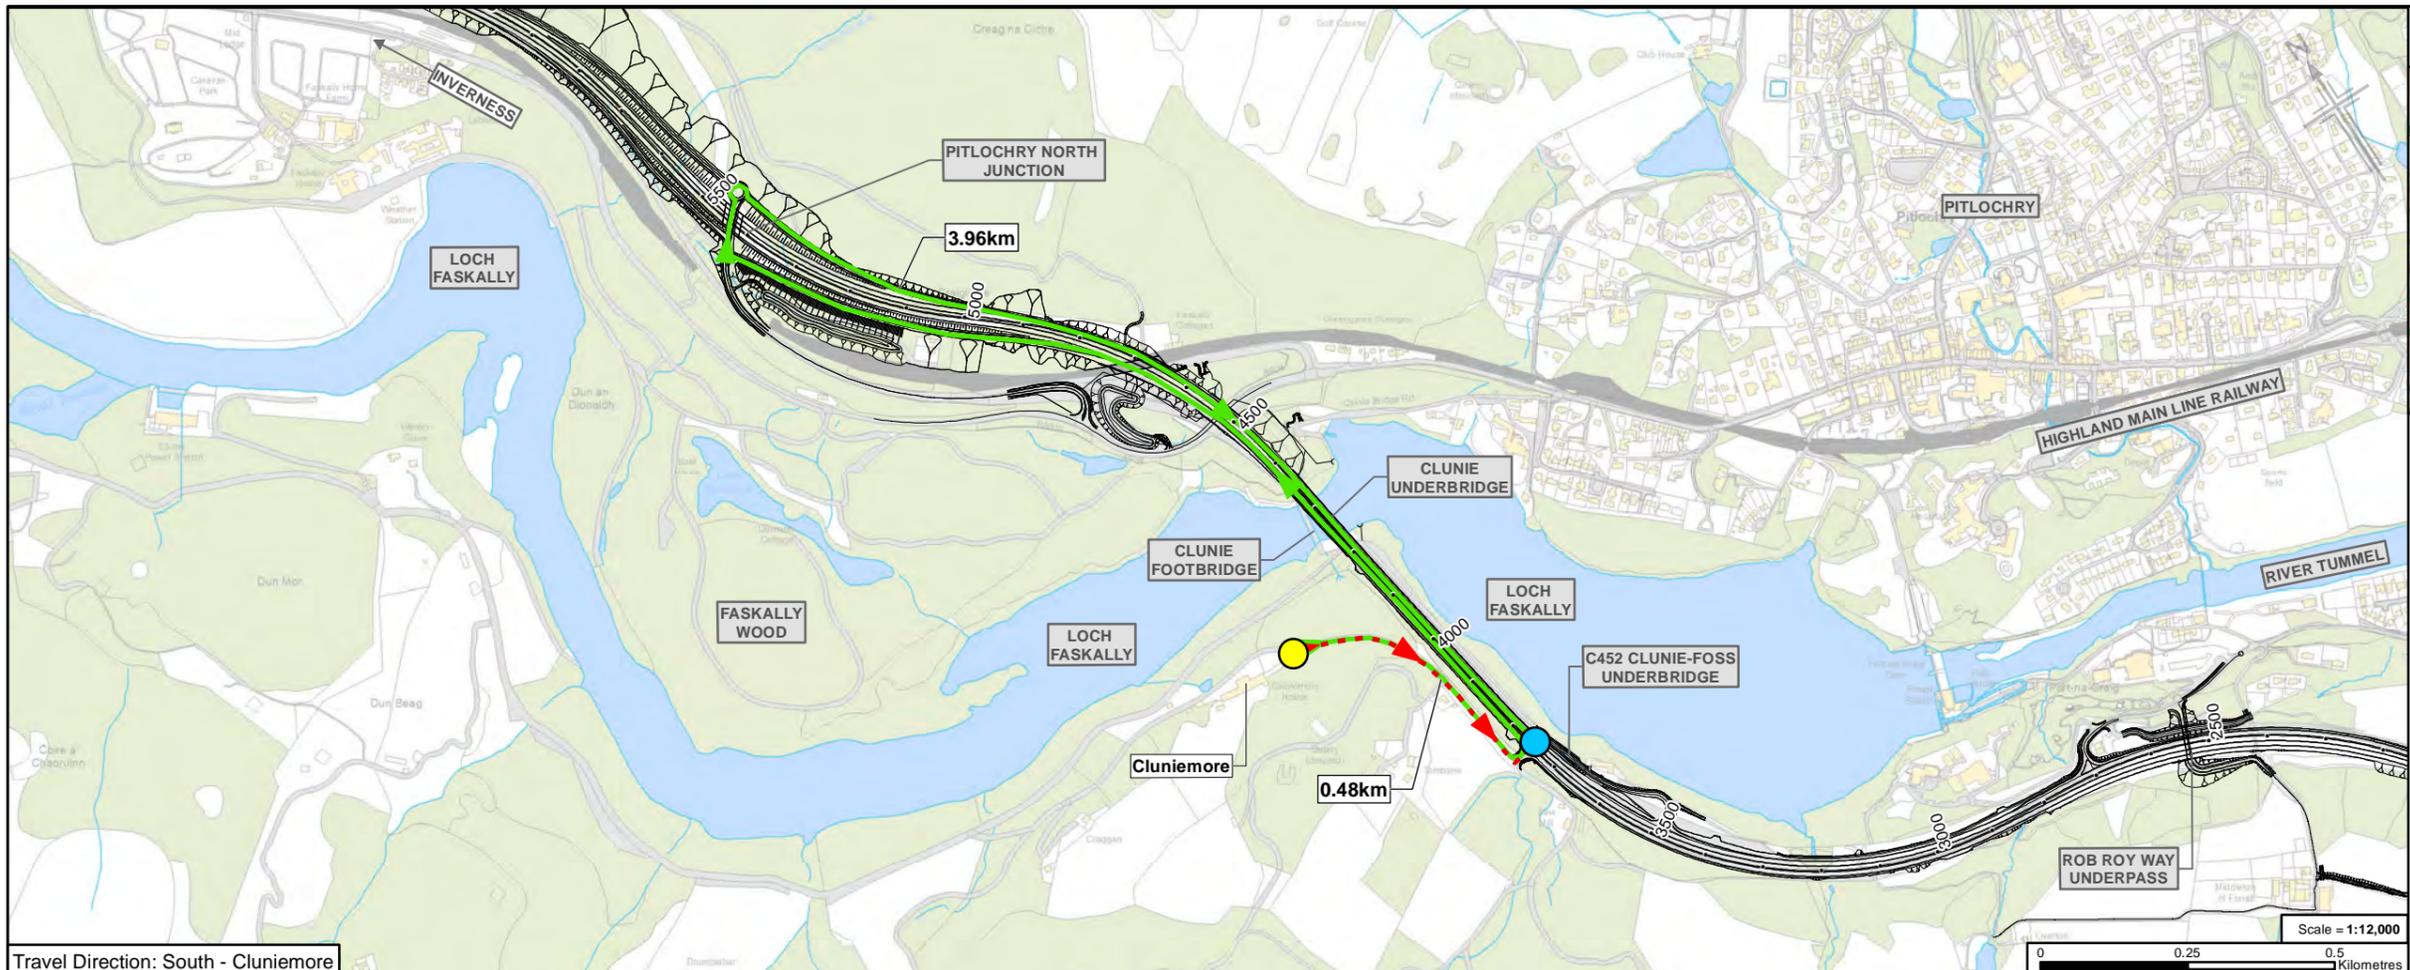


Travel Direction: South - Cluniemore

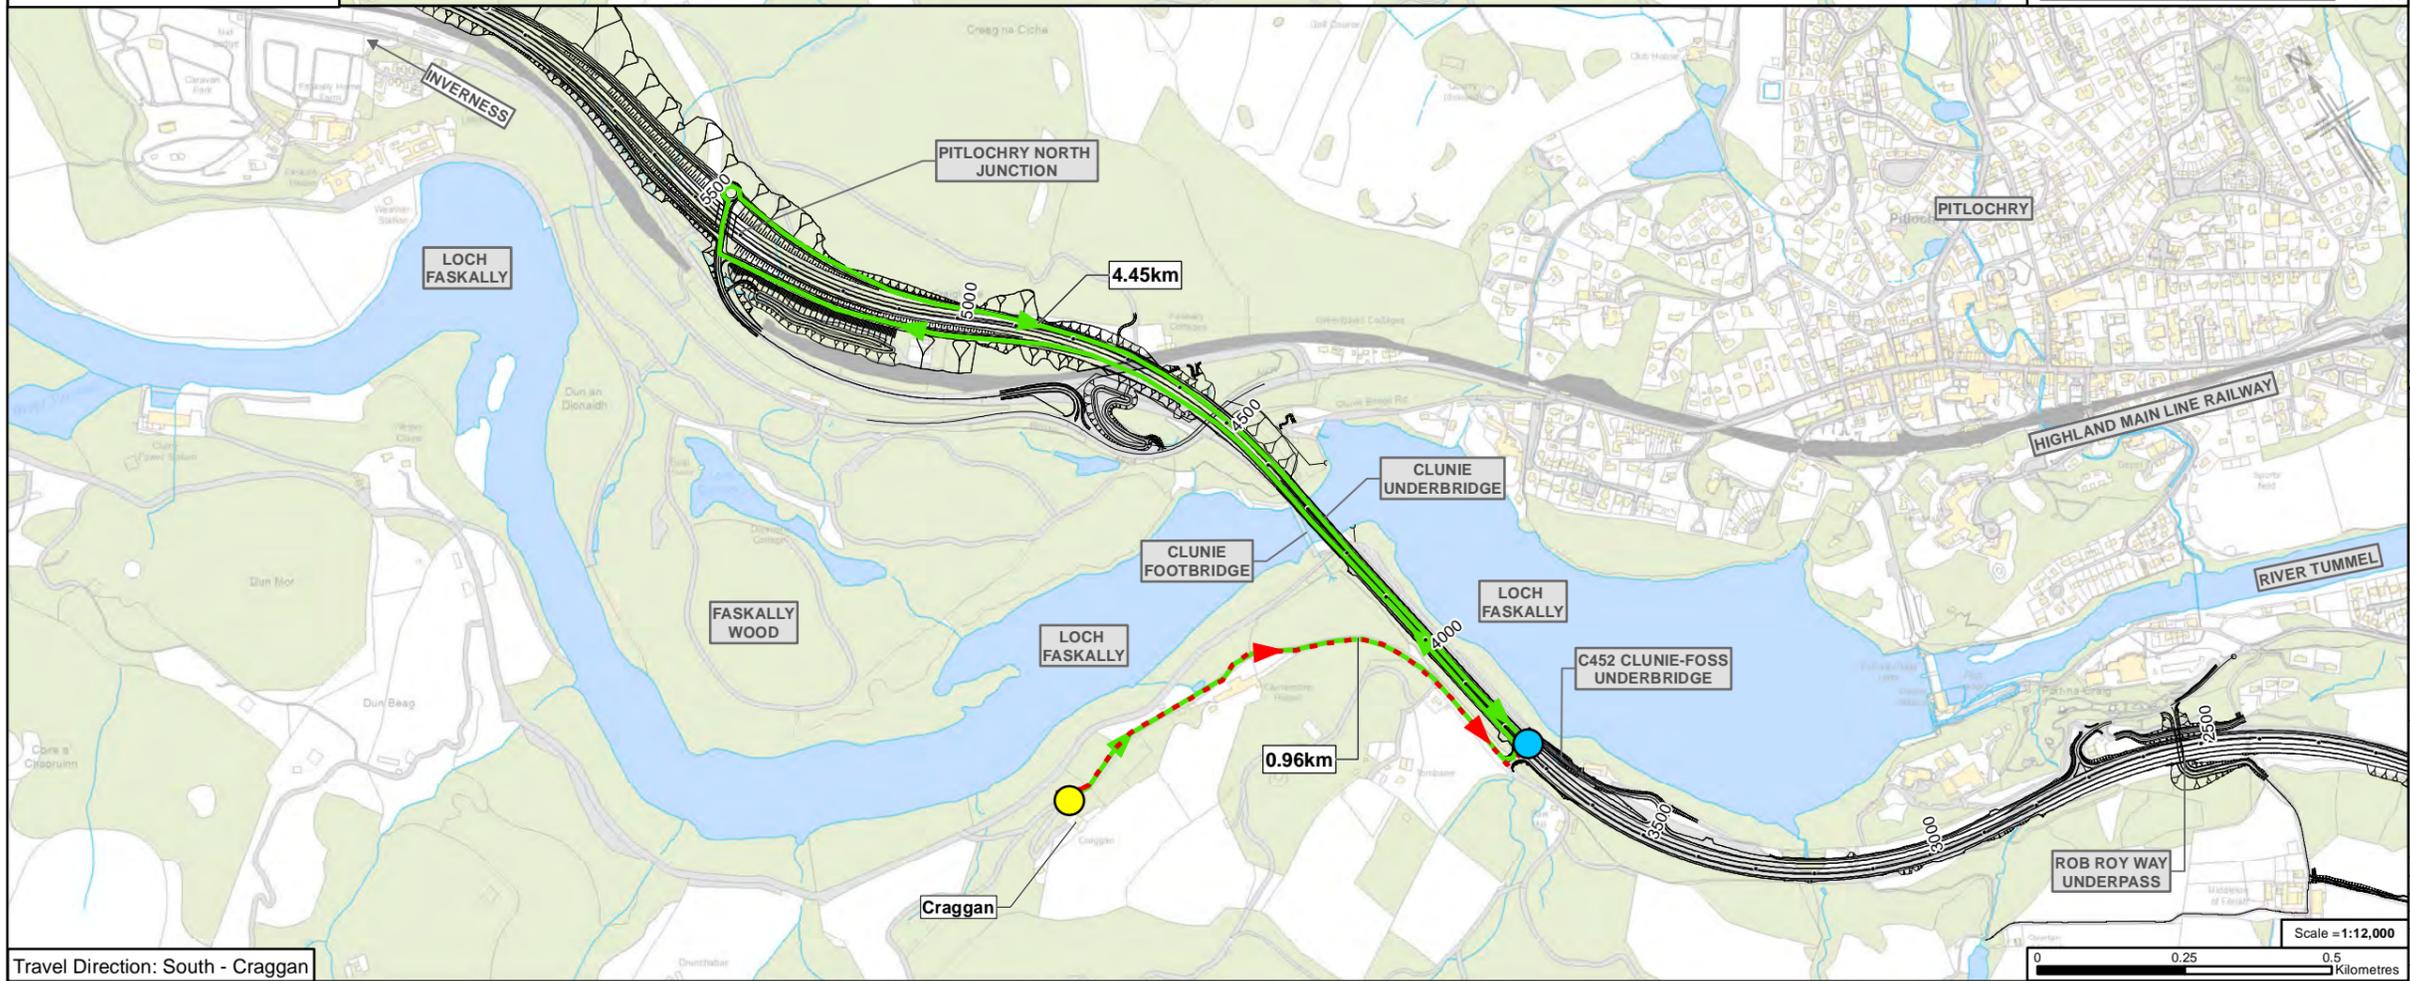

Travel Direction: South - Craggan

Figure 8.3g

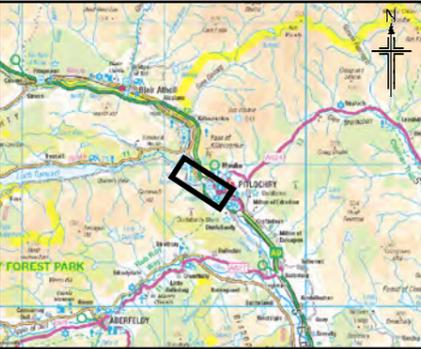

- Legend**
- Proposed scheme (DMRB Stage 3 design)
 - SuDS
 - Current access route
 - Change in access route
 - Origin point
 - Connection with A9

0	DEC 2017	ES Publication	EM/JCR	AN	GK	AJG
Rev.	Rev. Date	Purpose of revision	Orig/Dwn	Checkd	Rev'd	Apprv'd





Client

Project


Drawing title
**Environmental Statement
 Changes in Vehicle Access**

Drawing Status	Various	FINAL	DO NOT SCALE
Scale	@ A3		
JACOBS No.	B2140004		
BIM No.			
Drawing number	Figure 8.3g		
			Rev 0

Figure 8.3h

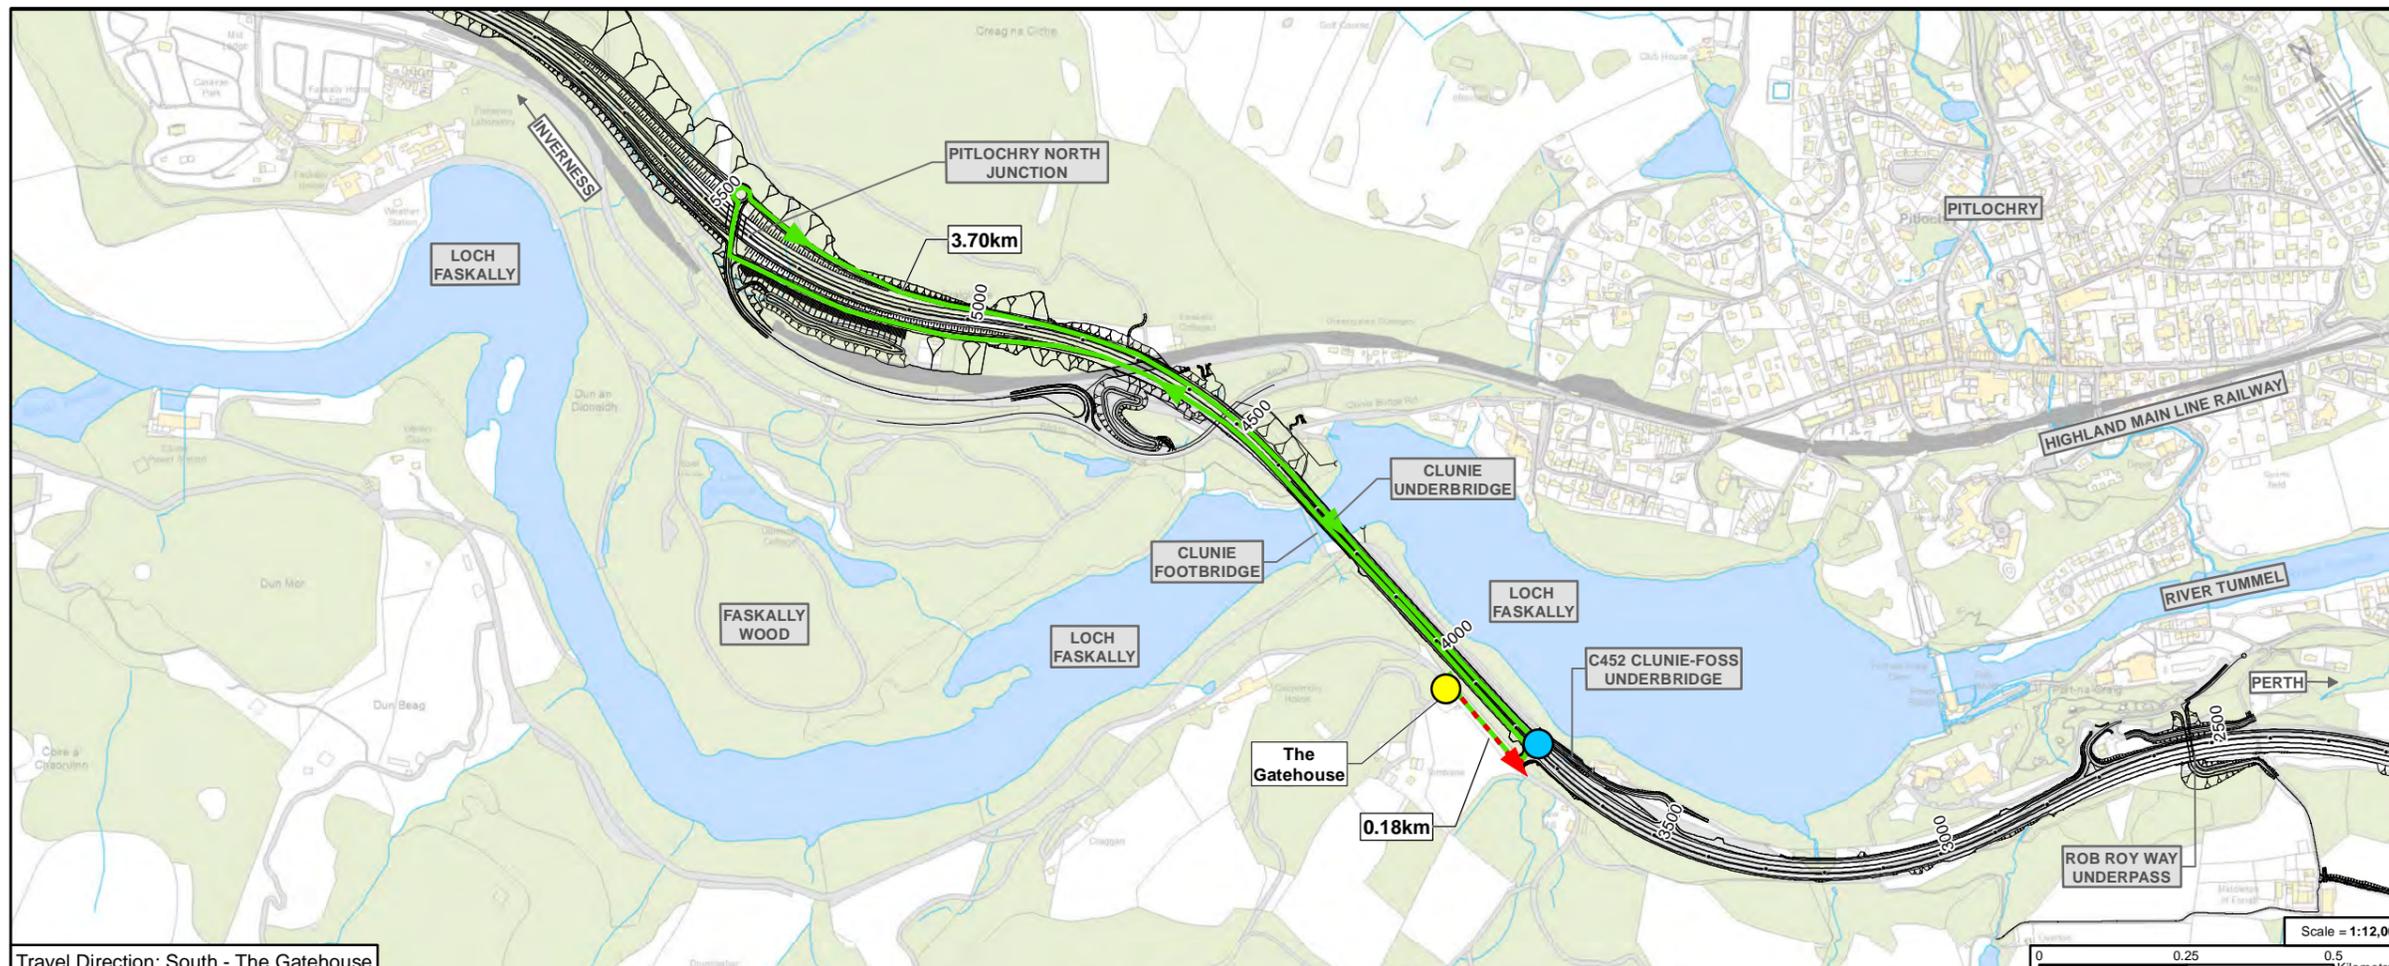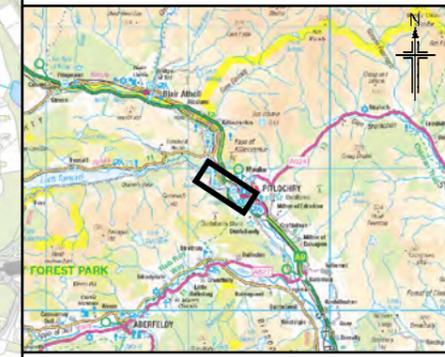

Travel Direction: South - The Gatehouse

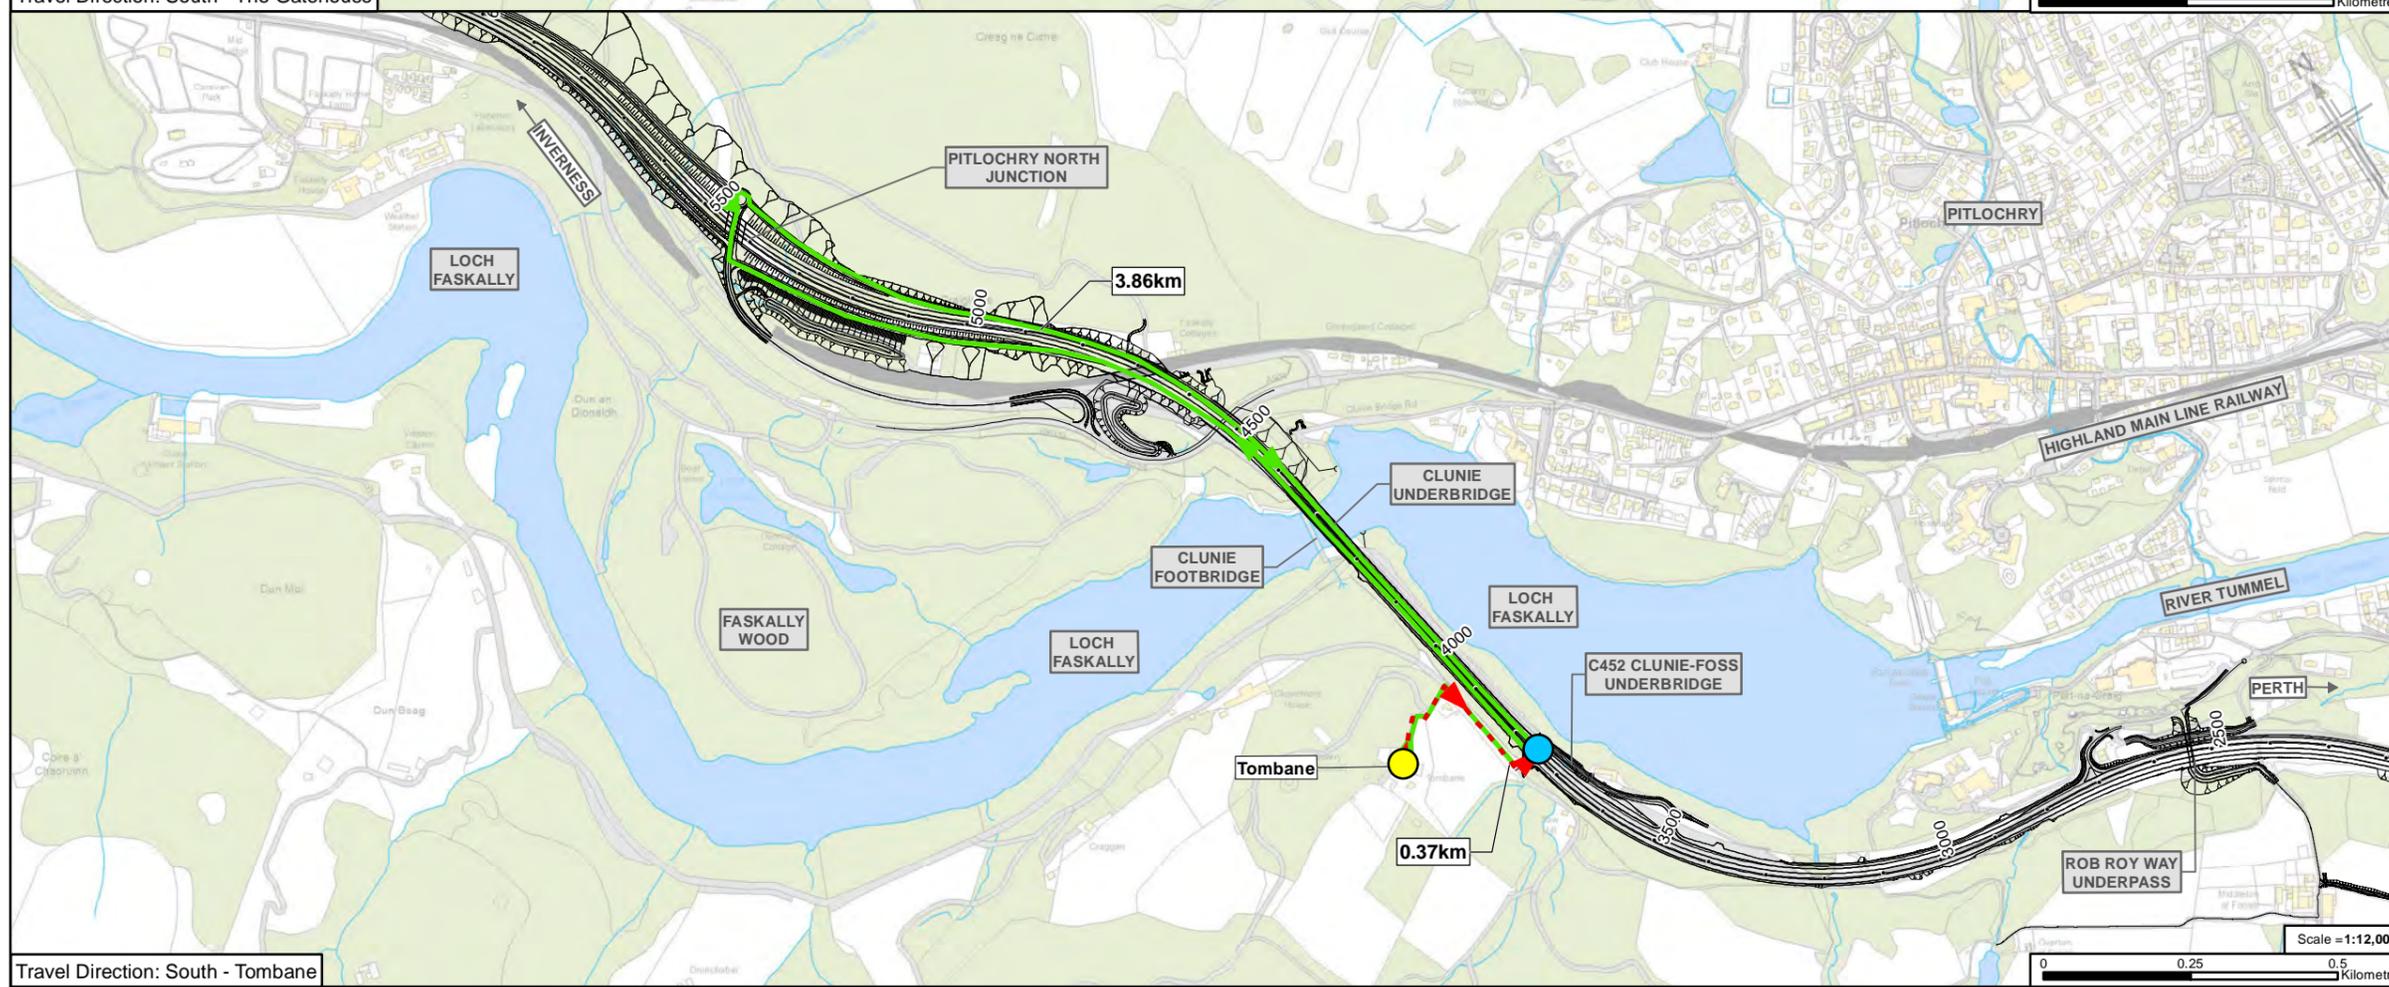

Travel Direction: South - Tombane

- Legend**
- Proposed scheme (DMRB Stage 3 design)
 - SuDS
 - Current access route
 - Change in access route
 - Origin point
 - Connection with A9

0	DEC 2017	ES Publication	EM/JCr	AN	GK	AJG
Rev.	Rev. Date	Purpose of revision	Orig/Dwn	Check'd	Rev'd	Appr'd



Client

Project


Drawing title
**Environmental Statement
 Changes in Vehicle Access**

Drawing Status	Various	FINAL	DO NOT SCALE
Scale	@ A3		
JACOBS No.	B2140004		
BIM No.			
Drawing number	Figure 8.3h		
Rev	0		


Figure 8.3i



- Legend**
- Proposed scheme (DMRB Stage 3 design)
 - SuDS
 - Current access route
 - Change in access route
 - Origin point
 - Connection with A9

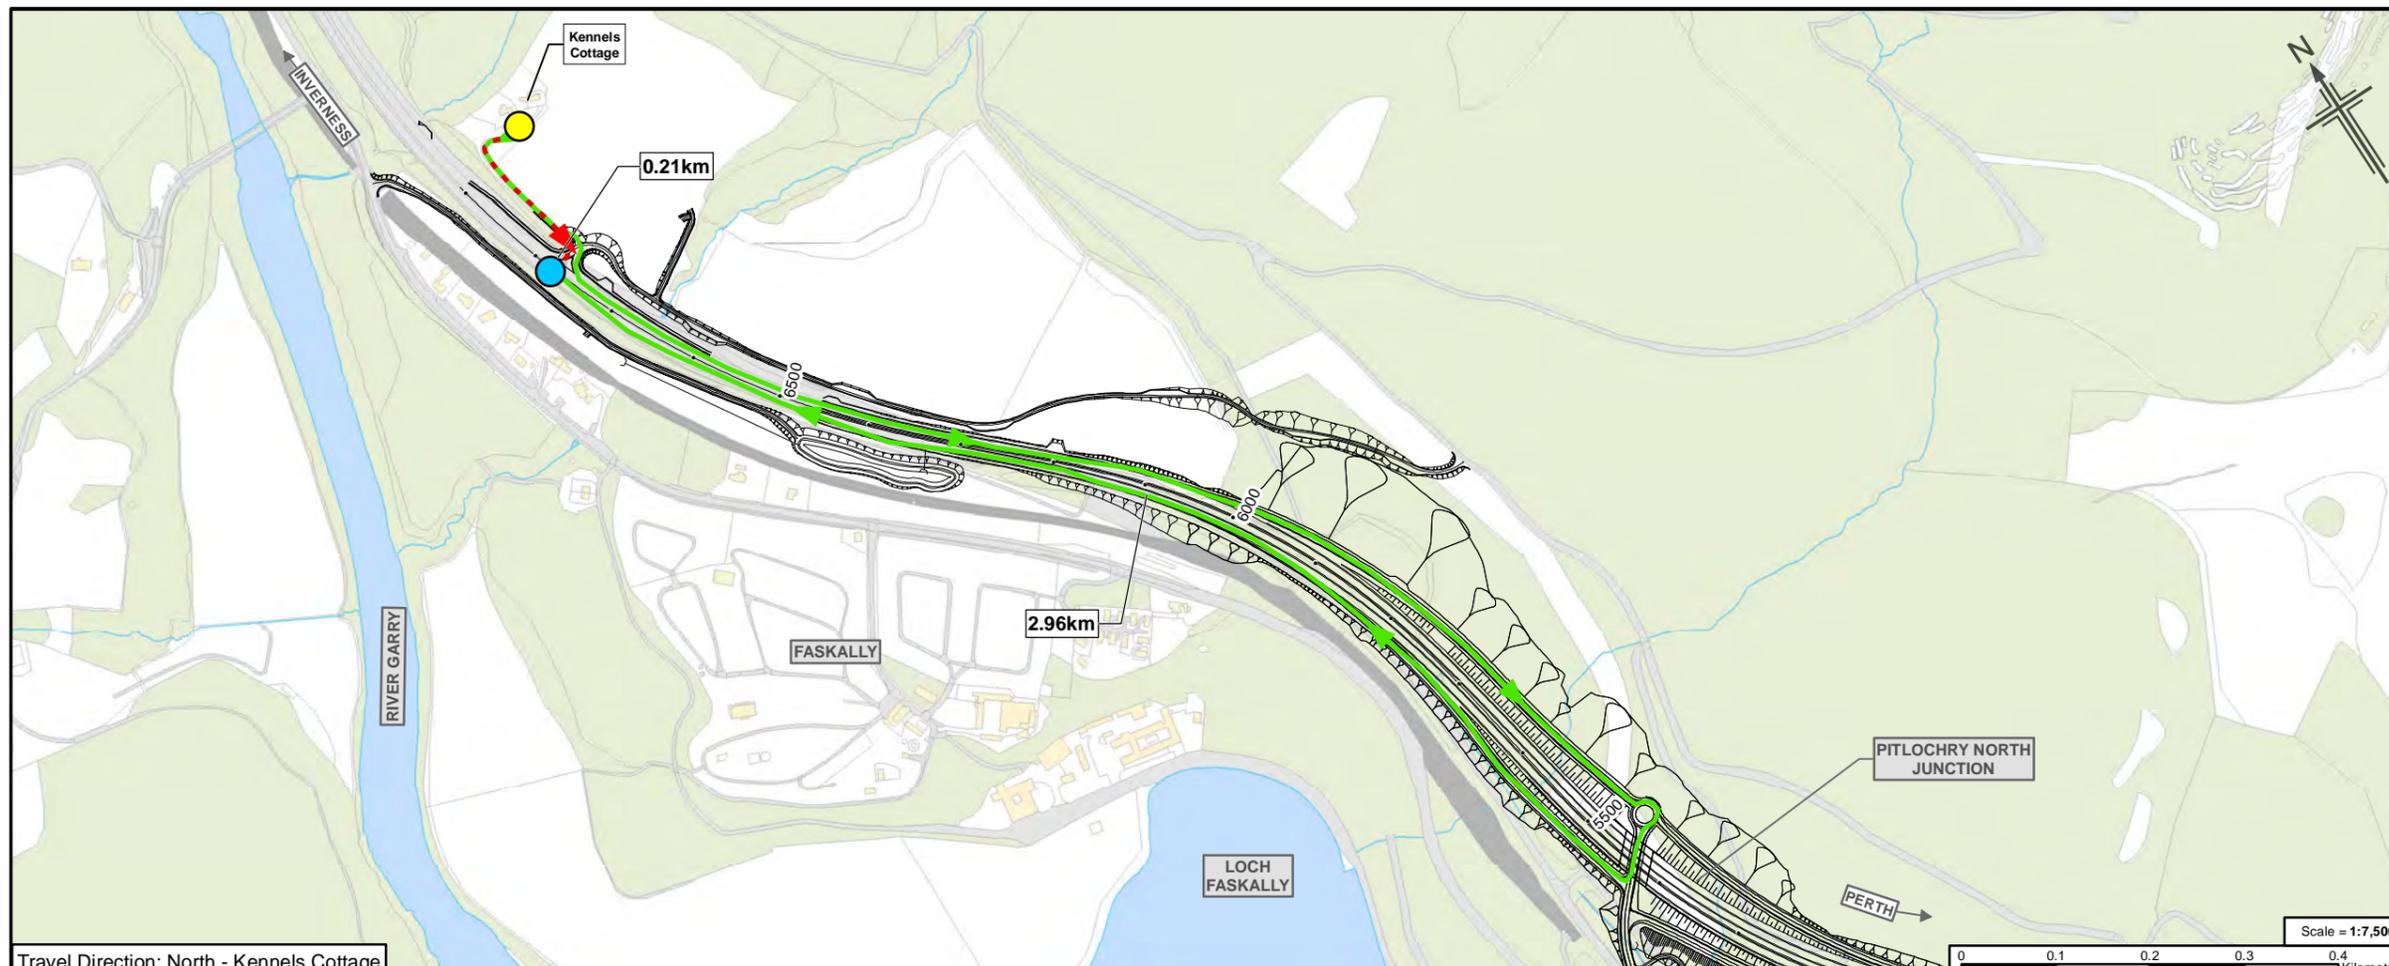

Travel Direction: North - Kennels Cottage

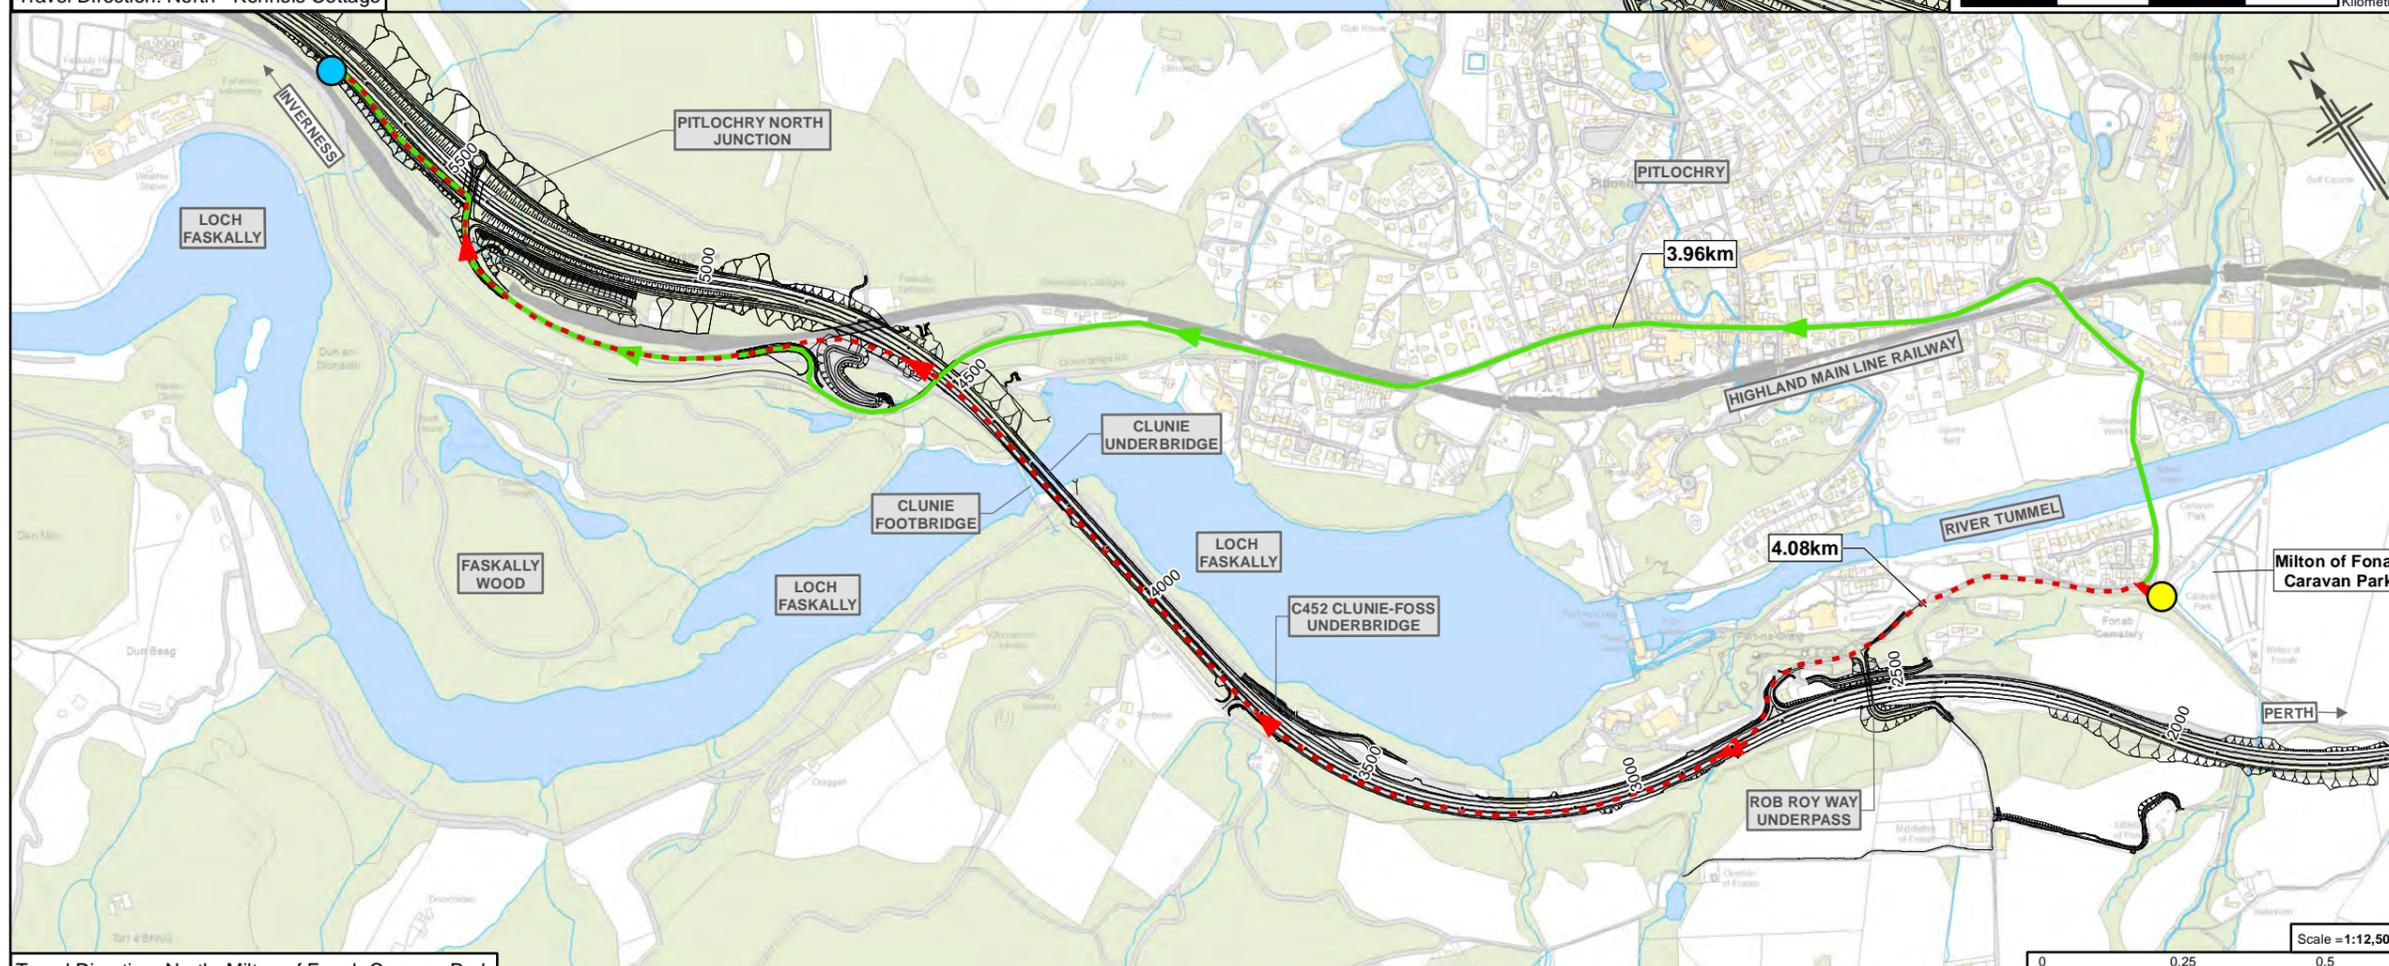

Travel Direction: North -Milton of Fonab Caravan Park

0	DEC 2017	ED Publication	EM/JCr	AN	GK	AJG
Rev.	Rev. Date	Purpose of revision	Orig/Dwn	Checkd	Rev'd	Apprv'd


JACOBS
95 Bothwell Street, Glasgow, G2 7HX, UK.
Tel: +44(0)141 243 8000
www.jacobs.com

Client
TRANSPORT SCOTLAND
CORRACHAL ALBA


Project
A9 DUALLING
PERTH TO INVERNESS
Pitlochry to Killisnochie

Drawing title
Environmental Statement
Changes in Vehicle Access


Drawing Status	FINAL
Scale	@ A3 DO NOT SCALE
Jacobs No.	B2140004
BIM No.	
Drawing number	Figure 8.3i
Rev	0

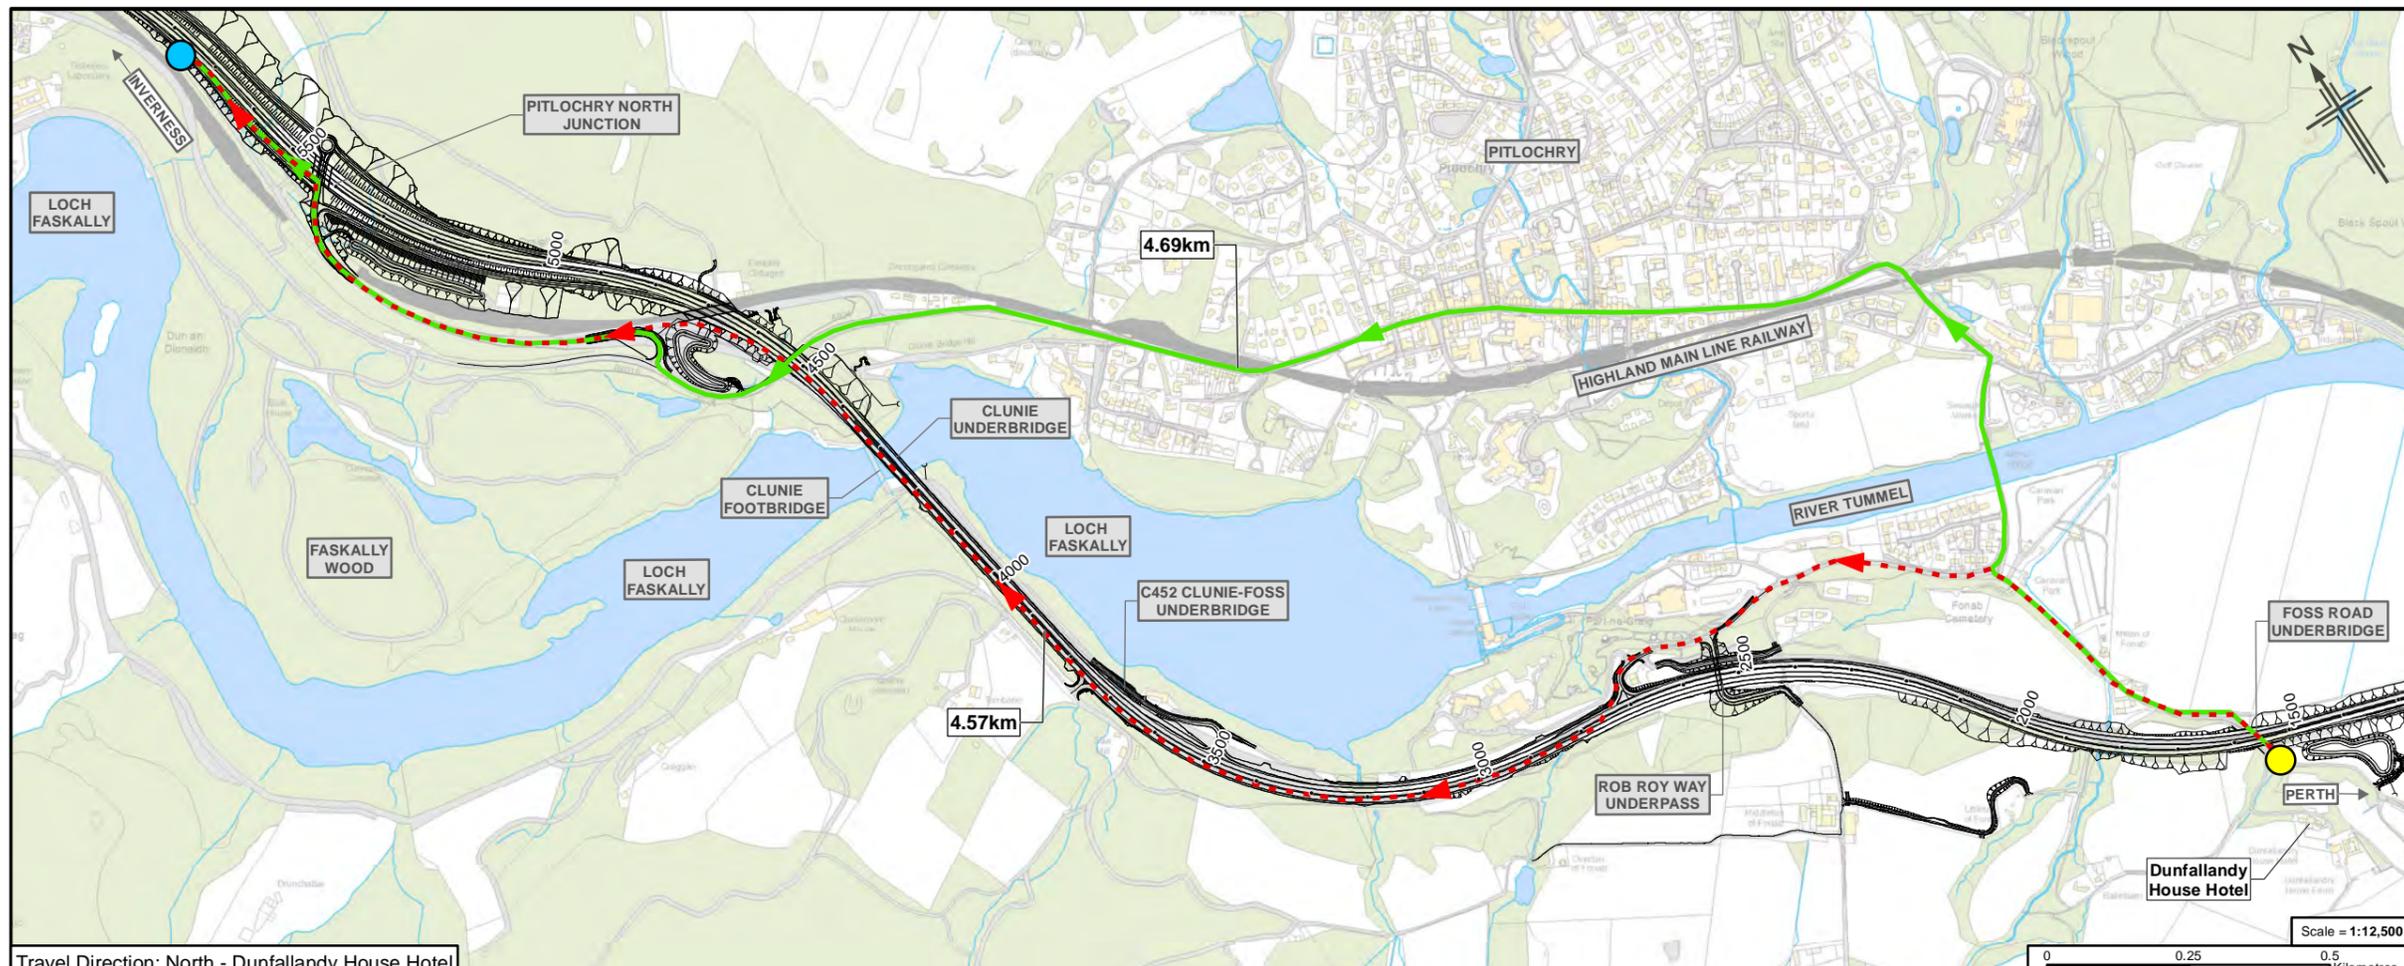

Travel Direction: North - Dunfallandy House Hotel

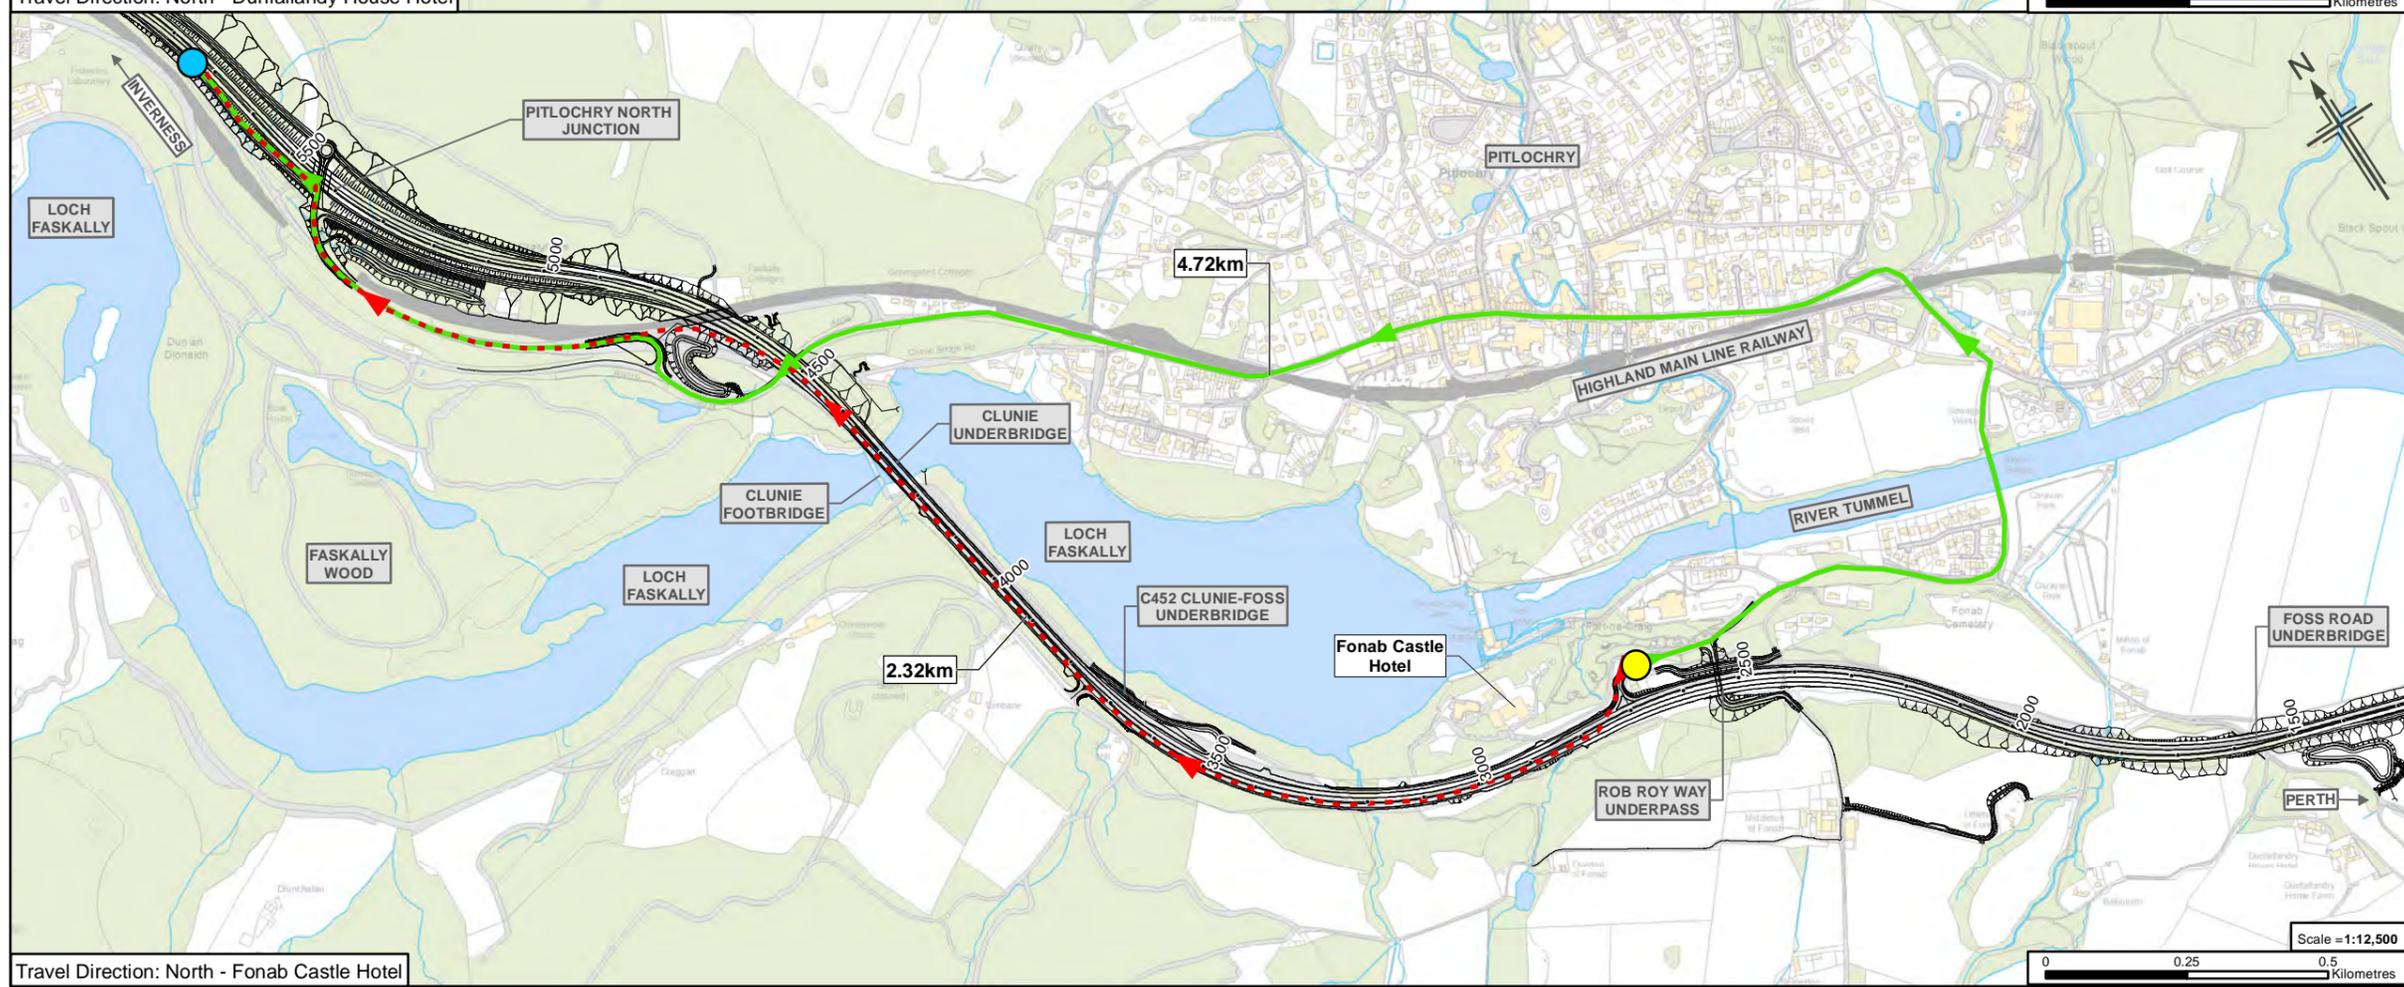

Travel Direction: North - Fonab Castle Hotel

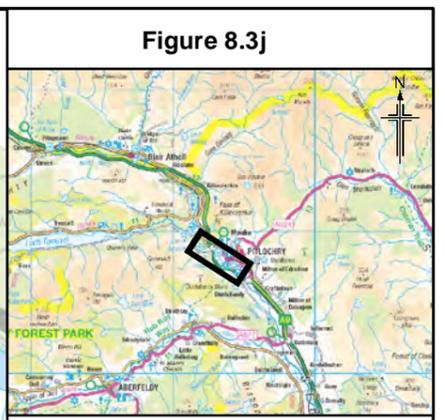

- Legend**
- Proposed scheme (DMRB Stage 3 design)
 - SuDS
 - Current access route
 - Change in access route
 - Origin point
 - Connection with A9


0	DEC 2017	ED Publication	EM/JCr	AN	GK	AJG
Rev.	Rev. Date	Purpose of revision	Orig/Dwn	Checkd	Rev'd	Apprv'd

JACOBS
95 Bothwell Street, Glasgow, G2 7HX, UK.
Tel: +44(0)141 243 8000
www.jacobs.com


Client
TRANSPORT SCOTLAND
COPHSHAL ALBA

Project
A9 DUALLING
PERTH TO INVERNESS
Pitlochry to Killiecrankie

Drawing title					
Environmental Statement Changes in Vehicle Access					
Sheet 10 of 12					
Drawing Status	Various		FINAL		DO NOT SCALE
Scale	Various		@ A3		DO NOT SCALE
Jacobs No.	B2140004				
BIM No.					
Drawing number	Figure 8.3j				Rev
					0

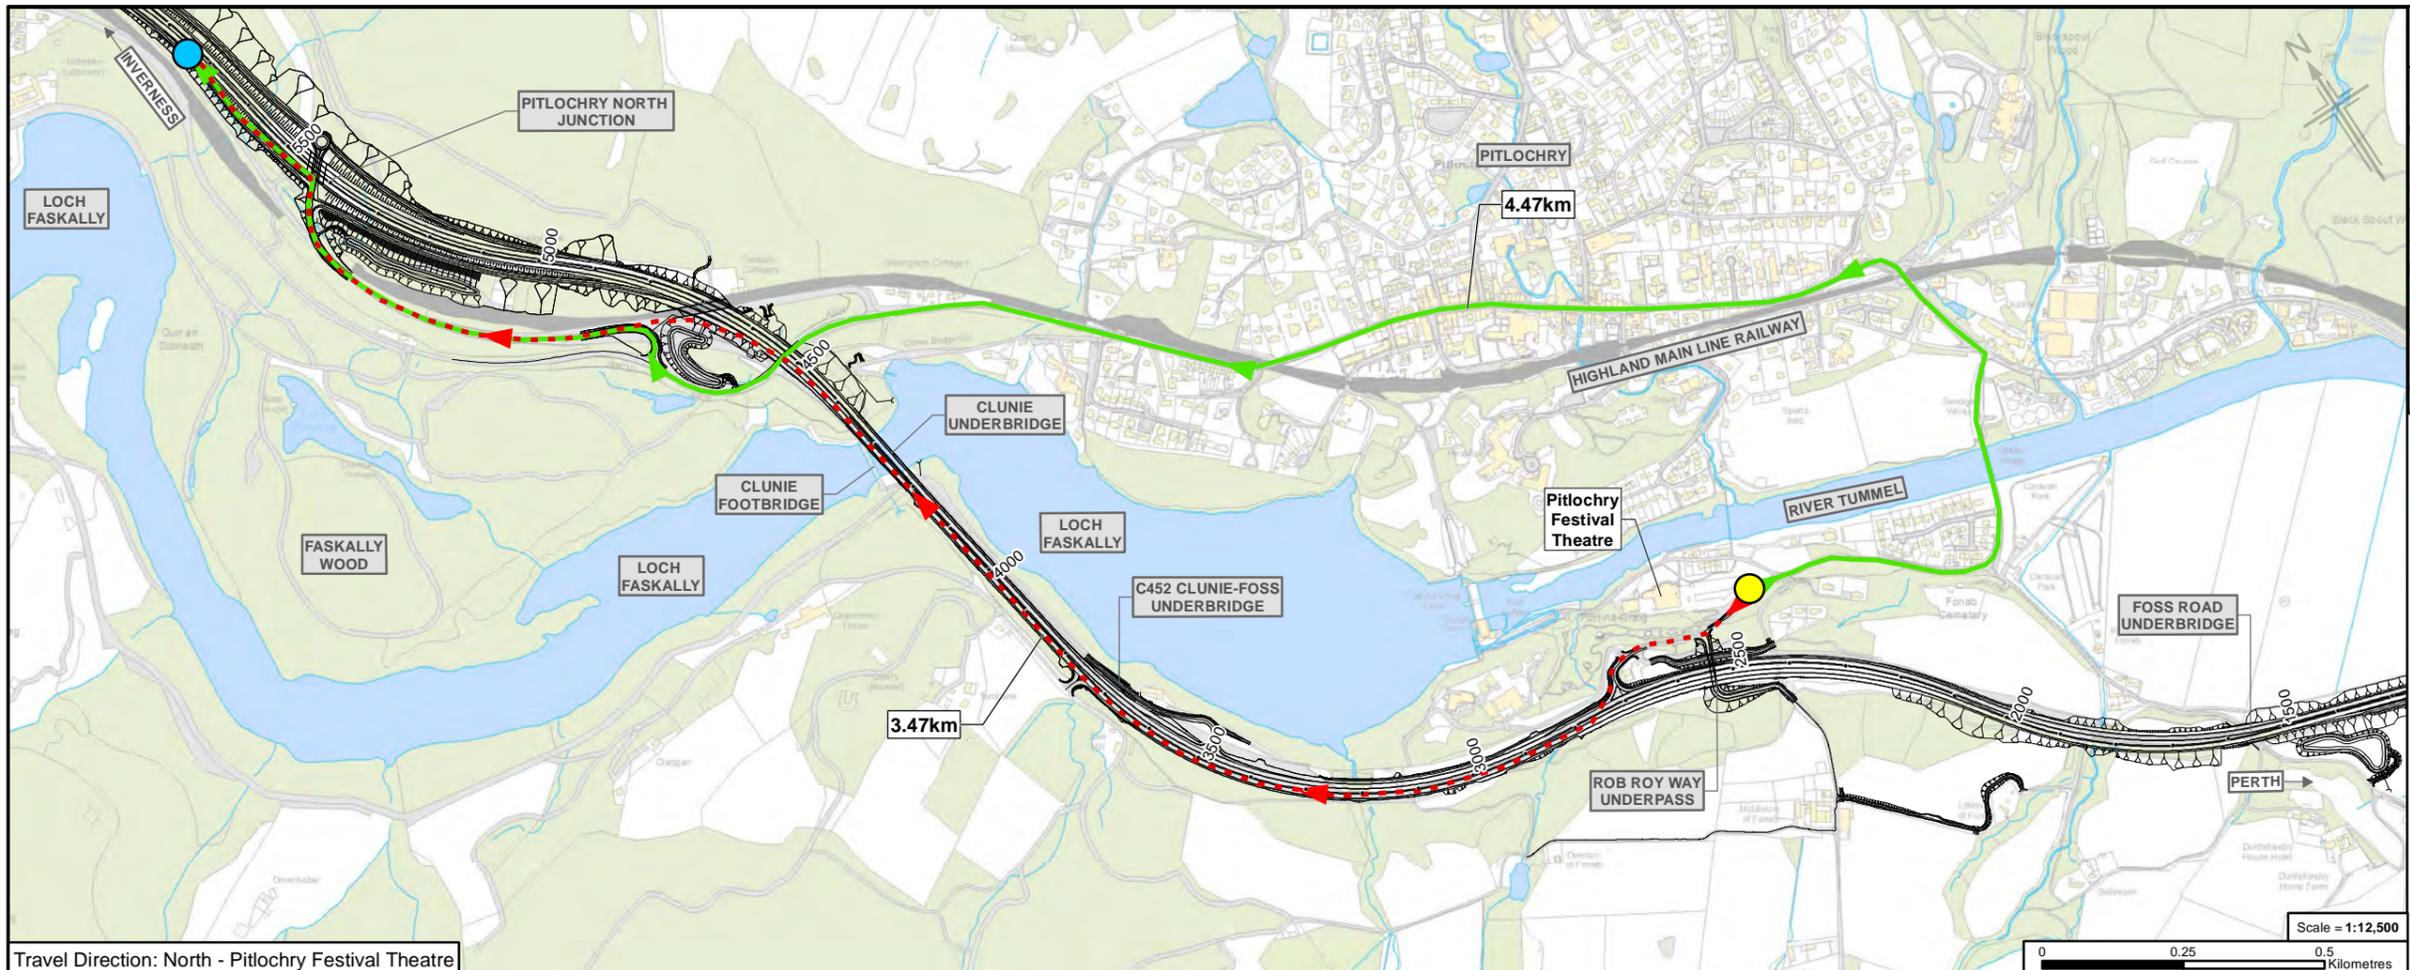


Travel Direction: North - Pitlochry Festival Theatre

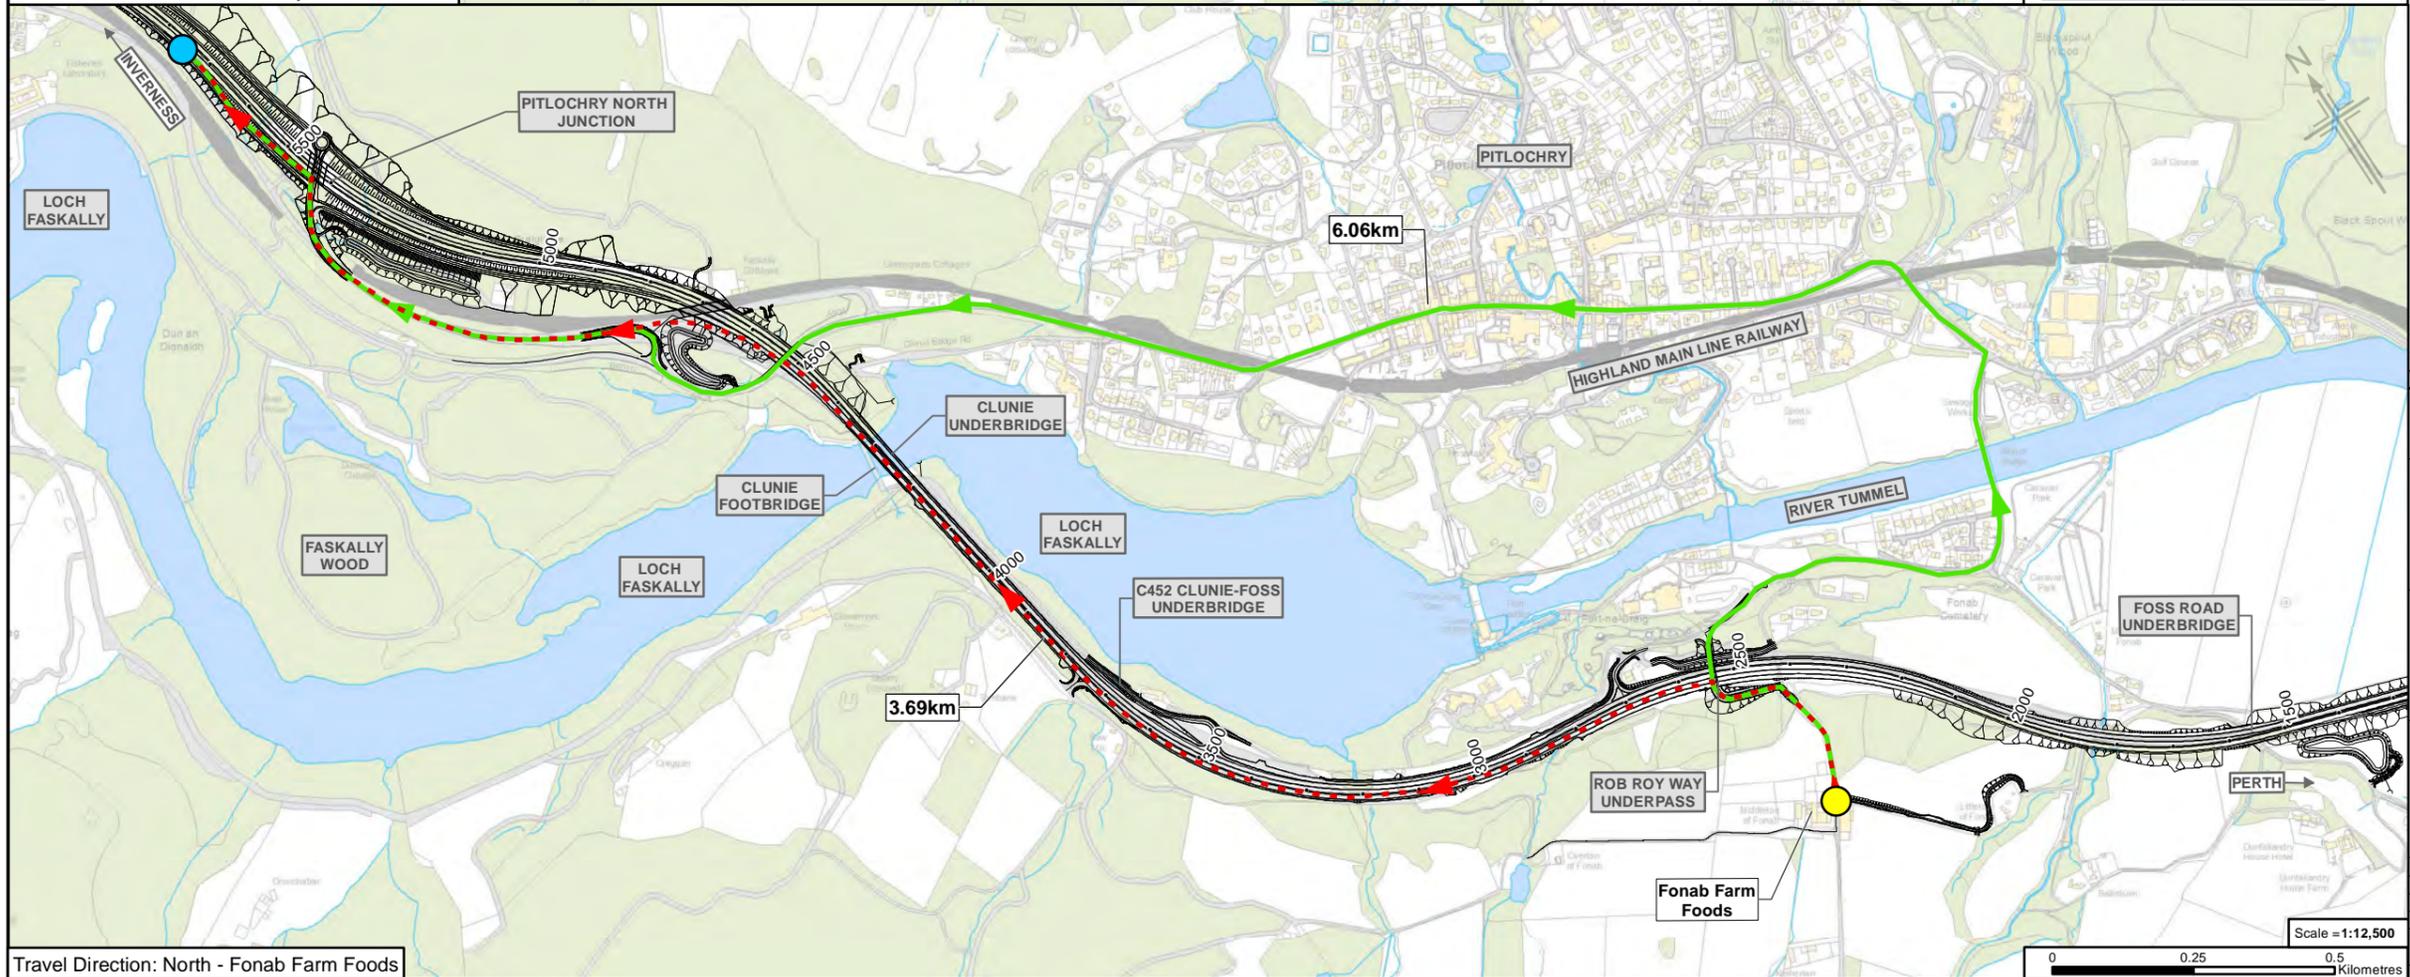

Travel Direction: North - Fonab Farm Foods

Figure 8.3k

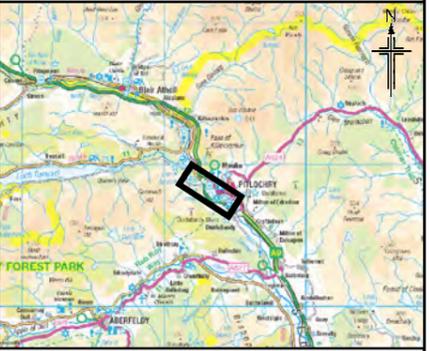

- Legend**
- Proposed scheme (DMRB Stage 3 design)
 - SuDS
 - Current access route
 - Change in access route
 - Origin point
 - Connection with A9

0	DEC 2017	ES Publication	EM/JCr	AN	GK	AJG
Rev.	Rev. Date	Purpose of revision	Orig/Dwn	Check'd	Rev'd	Appr'd

JACOBS
95 Bothwell Street, Glasgow, G2 7HX, UK.
Tel: +44(0) 141 243 8000
www.jacobs.com




Environmental Statement
Changes in Vehicle Access


Sheet 11 of 12

Drawing Status	Various	FINAL	DO NOT SCALE
Scale	@ A3		
Jacobs No.	B2140004		
BIM No.			
Drawing number	Figure 8.3k		Rev 0


This drawing is not to be used in whole or part other than for the intended purpose and project as defined on this drawing. Refer to the contract for full terms and conditions.

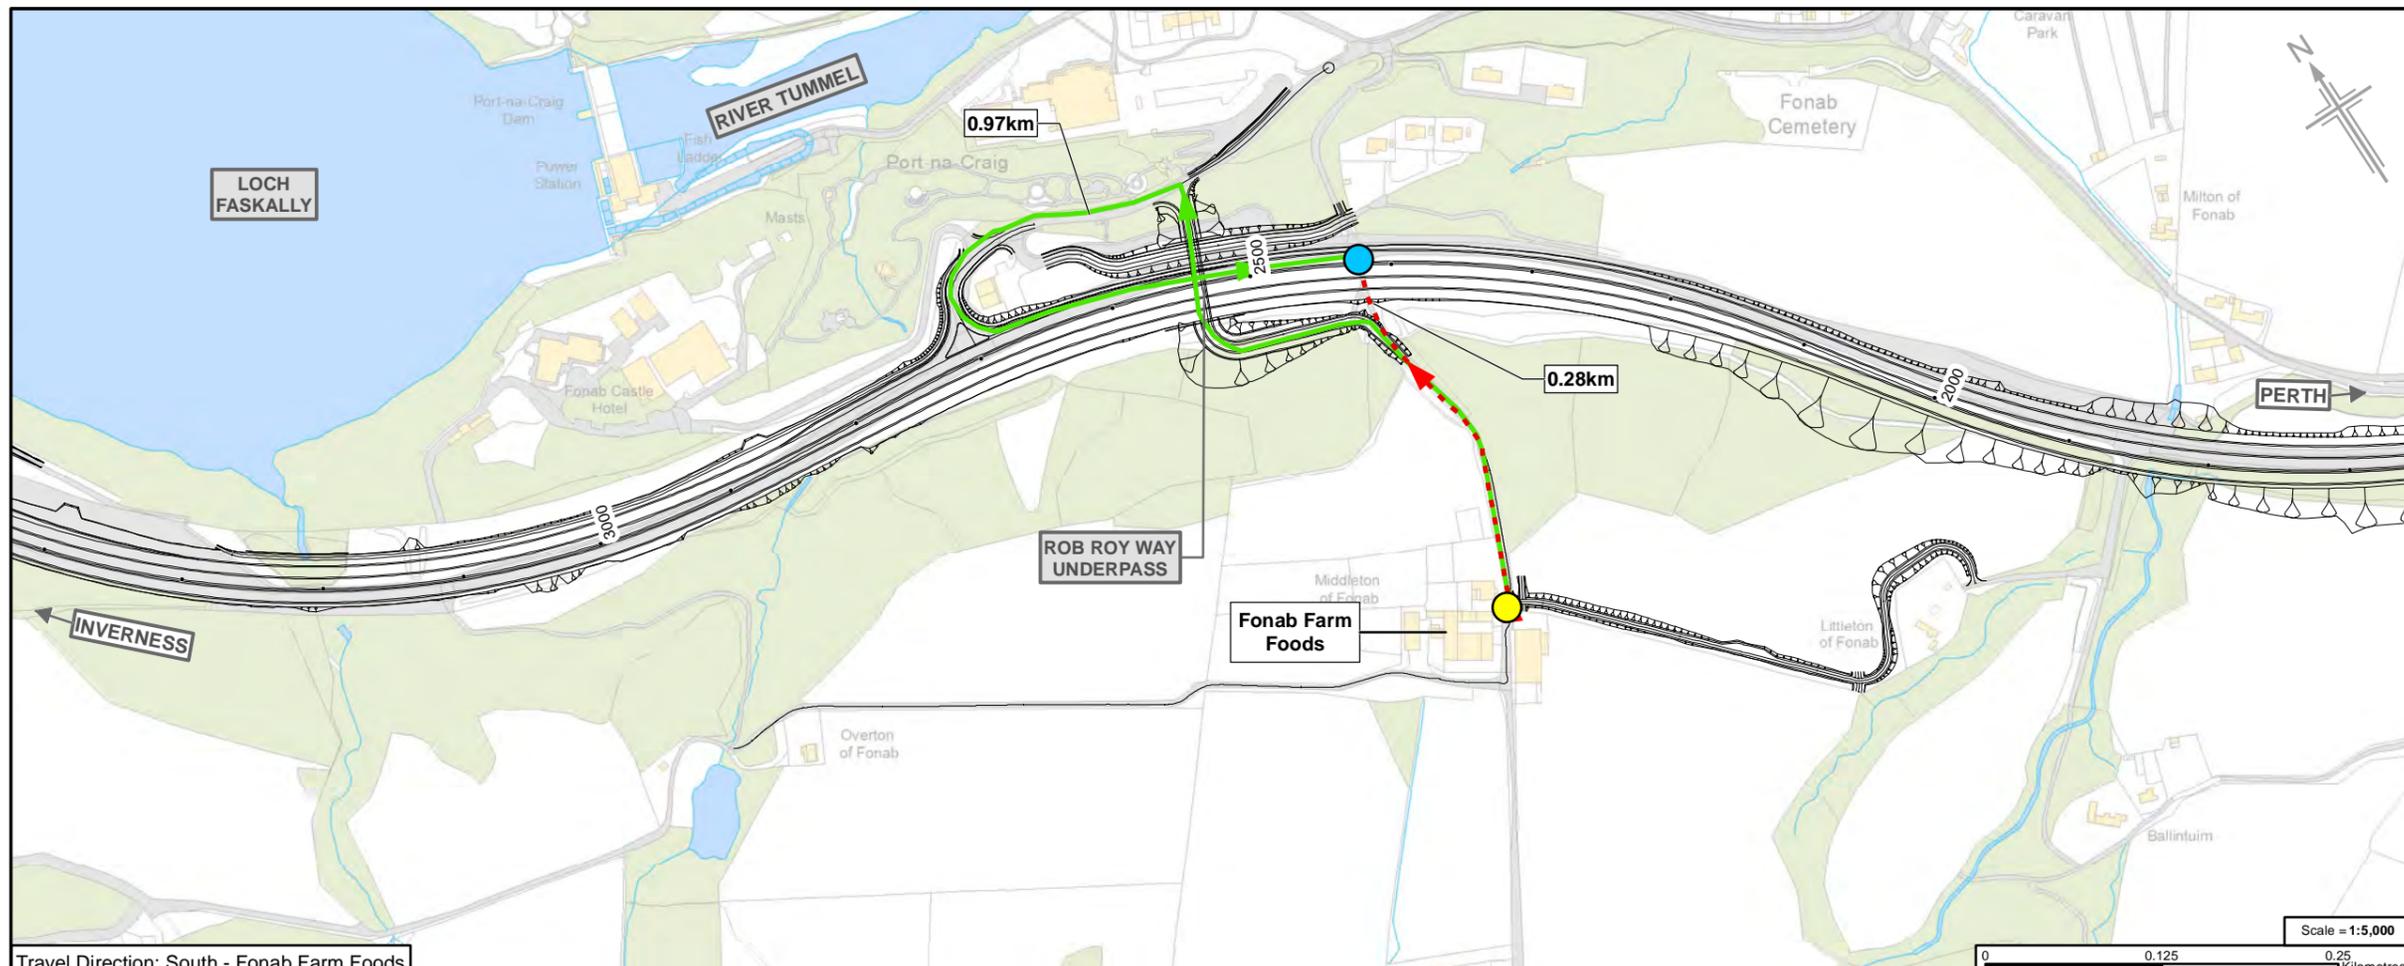

Travel Direction: South - Fonab Farm Foods

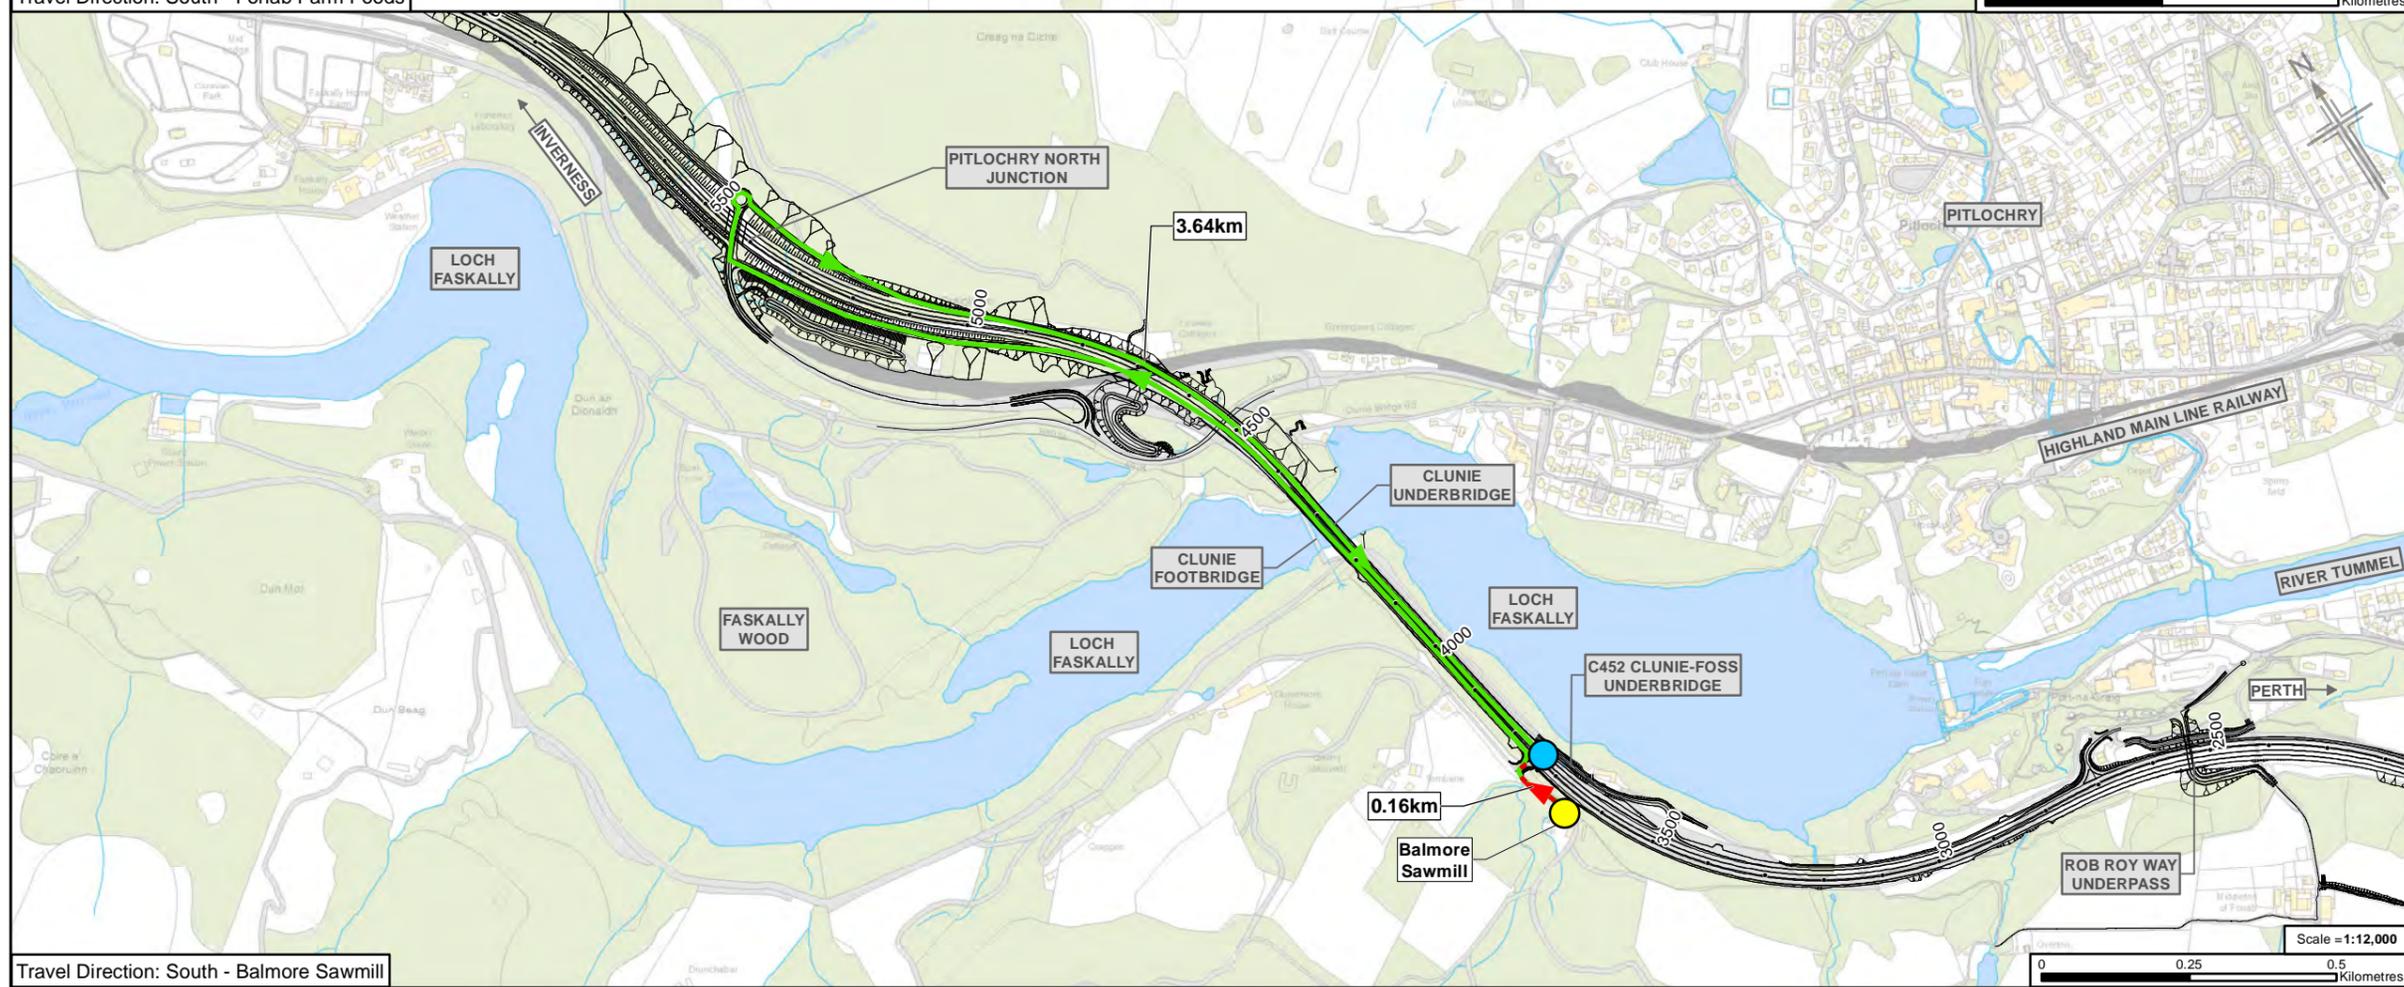

Travel Direction: South - Balmore Sawmill

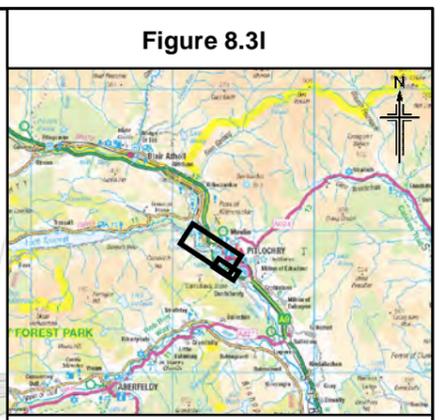

- Legend**
- Proposed scheme (DMRB Stage 3 design)
 - SuDS
 - Current access route
 - Change in access route
 - Origin point
 - Connection with A9

0	DEC 2017	ES Publication	EM/JCr	AN	GK	AJG
Rev.	Rev. Date	Purpose of revision	Orig/Dwn	Checkd	Rev'd	Apprv'd

JACOBS
95 Bothwell Street, Glasgow, G2 7HX, UK
Tel: +44(0)141 243 8000
www.jacobs.com

Client
TRANSPORT SCOTLAND
CORPORATE ALBA

Project
A9 DUALLING
PERTH TO INVERNESS
Pitlochry to Killin

Drawing title
Environmental Statement
Changes in Vehicle Access

Sheet 12 of 12		
Drawing Status	FINAL	
Scale	@ A3	DO NOT SCALE
Jacobs No.	B2140004	
BIM No.		
Drawing number	Figure 8.31	Rev 0