

- Legend**
- Open views
 - Intermittent views
 - Restricted views
 - * Lay-by
 - Key views from the road

0	DEC 2017	ES Publication	EM	KP	ML	AJG
Rev.	Rev. Date	Purpose of revision	Orig/Dwn	Check'd	Rev'd	Apprv'd

JACOBS
 95 Bothwell Street, Glasgow, G2 7HX, UK.
 Tel: +44(0)141 243 8000
 www.jacobs.com

Client

 TRANSPORT SCOTLAND
 COBHIDHAIL ALBA

Project

A9
 DUALLING
 PERTH TO INVERNESS
 Pitlochry to Killiecrankie


Drawing title



Environmental Statement
View from Existing A9

Sheet 1 of 4

Drawing Status	FINAL		
Scale	1:7,500	@ A3	DO NOT SCALE
Jacobs No.	B2140004		
BIM No.			
Drawing number	Figure 9.3a		Rev 0

This drawing is not to be used in whole or part other than for the intended purpose and project as defined on this drawing. Refer to the contract for full terms and conditions.

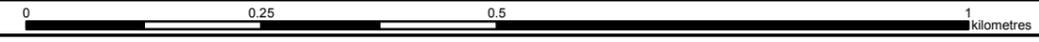

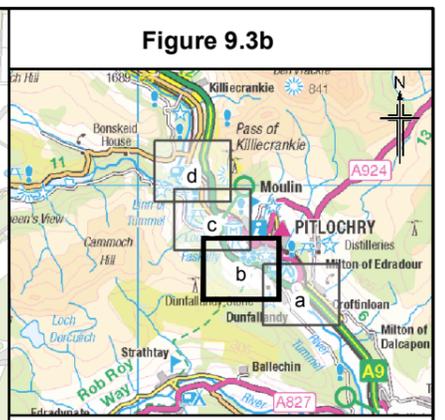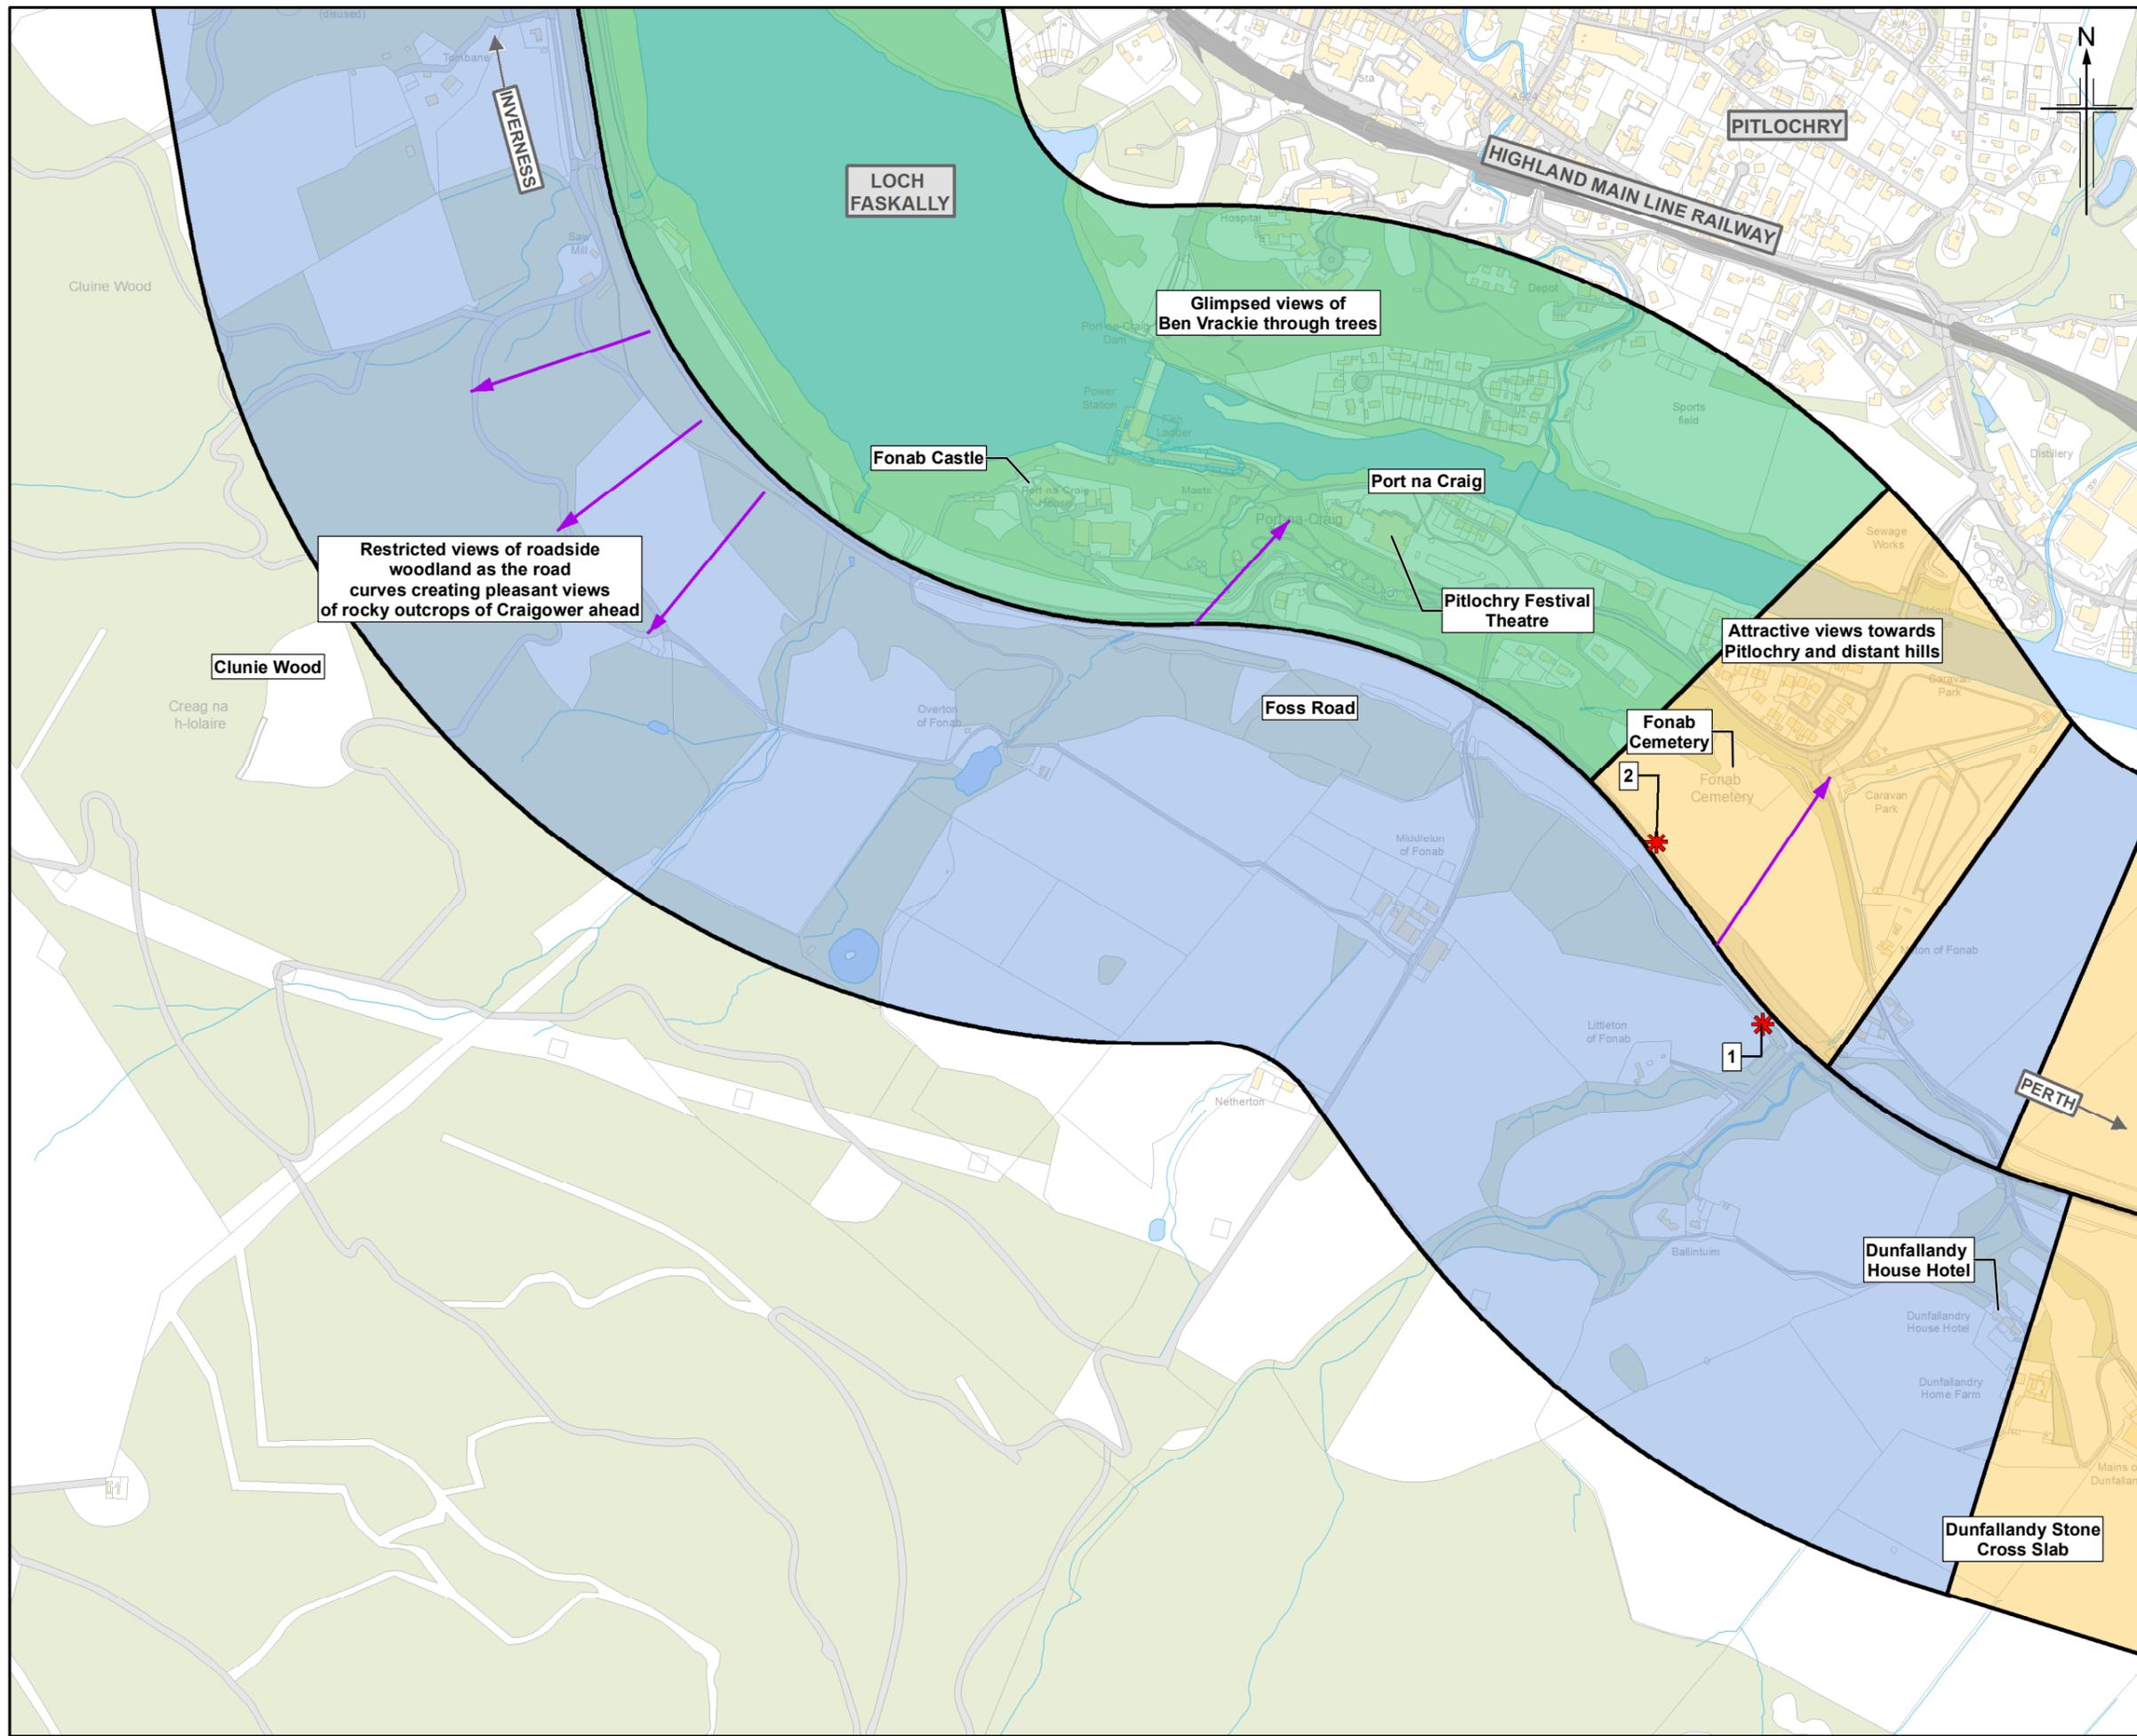

- Legend**
- Open views
 - Intermittent views
 - Restricted views
 - * Lay-by
 - ➔ Key views from the road

Rev.	Rev. Date	Purpose of revision	Orig/Dwn	Check'd	Rev'd	Apprv'd
0	DEC 2017	ES Publication	EM	KP	ML	AJG

JACOBS
 95 Bothwell Street, Glasgow, G2 7HX, UK.
 Tel: +44(0)141 243 8000
 www.jacobs.com

Client

 TRANSPORT SCOTLAND
 COMHÌTHAL ALBA

Project

A9
 DUALLING
 PERTH TO INVERNESS
 Pitlochry to Killiecrankie


Drawing title



**Environmental Statement
 View from Existing A9**

Sheet 2 of 4

Drawing Status	FINAL		
Scale	1:7,500	@ A3	DO NOT SCALE
Jacobs No.	B2140004		
BIM No.			
Drawing number	Figure 9.3b		Rev 0

This drawing is not to be used in whole or part other than for the intended purpose and project as defined on this drawing. Refer to the contract for full terms and conditions.

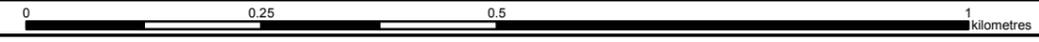

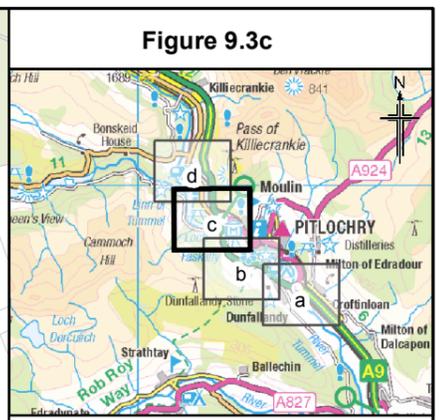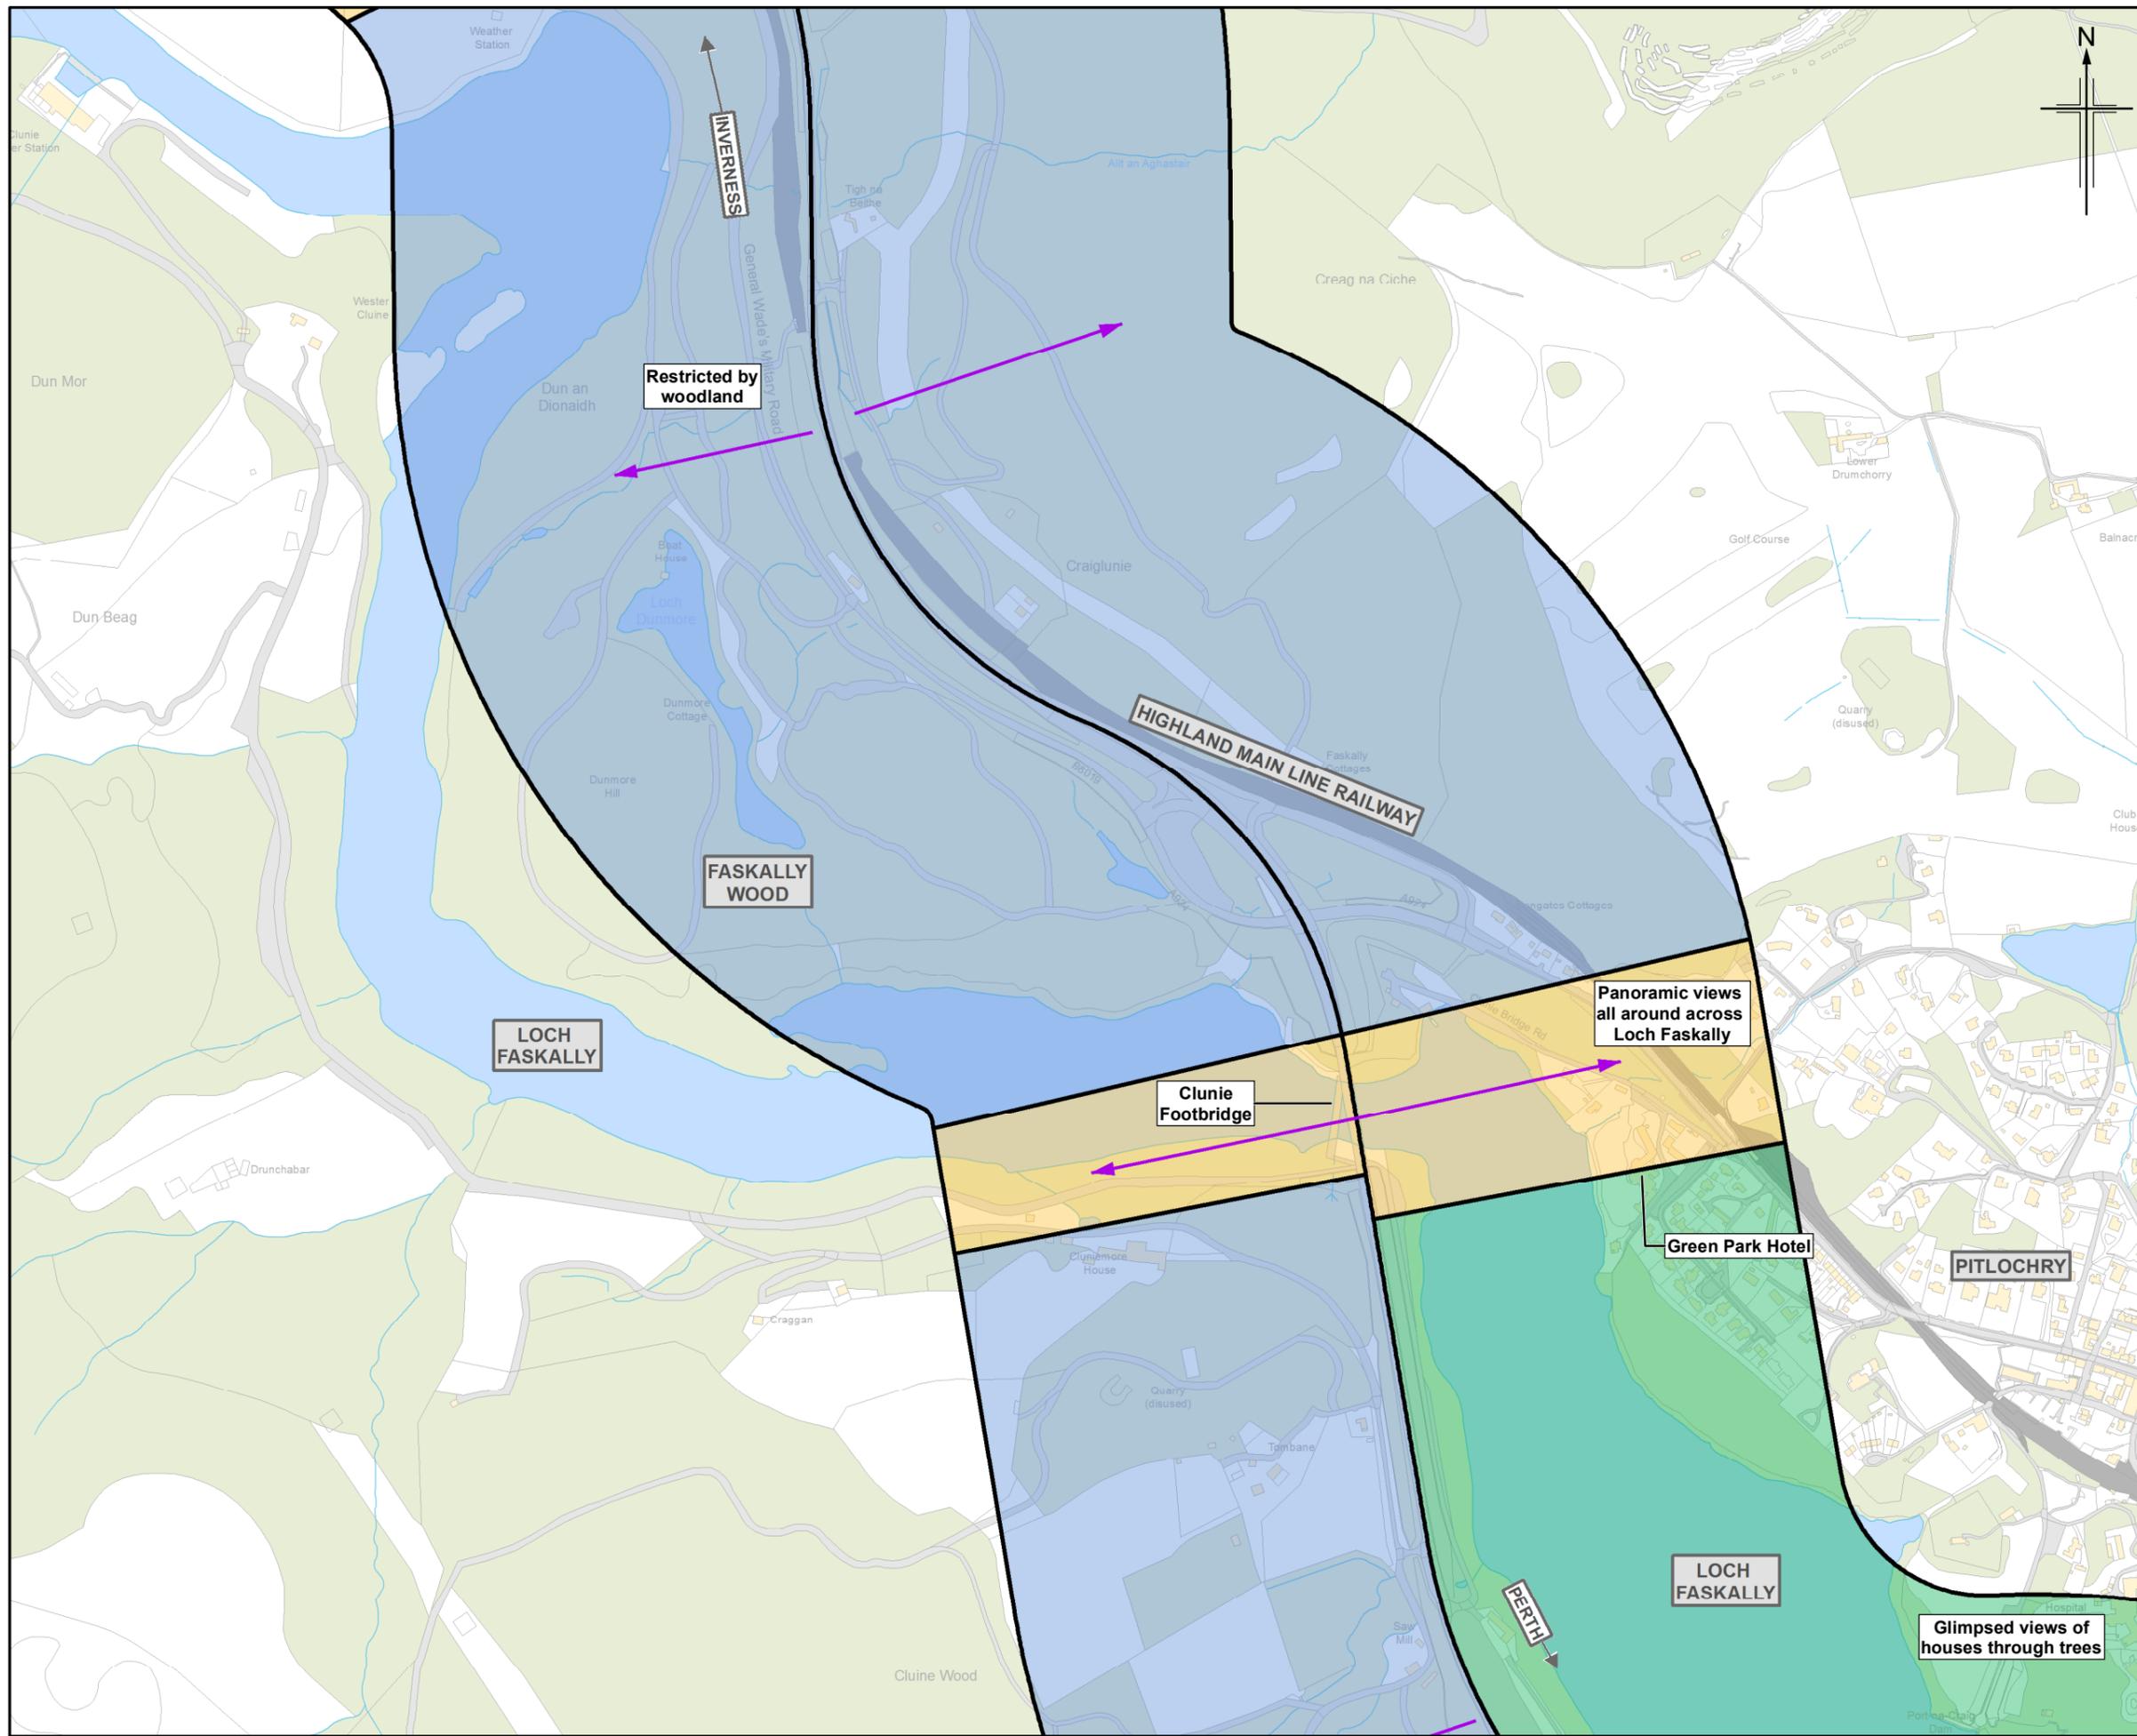

- Legend**
- Open views
 - Intermittent views
 - Restricted views
 - Lay-by
 - Key views from the road

0	DEC 2017	ES Publication	EM	KP	ML	AJG
Rev.	Rev. Date	Purpose of revision	Orig/Dwn	Checkd	Rev'd	Apprv'd

JACOBS
 95 Bothwell Street, Glasgow, G2 7HX, UK.
 Tel: +44(0)141 243 8000
 www.jacobs.com

Client

 TRANSPORT SCOTLAND
 COIMHIAL ALBA

Project

A9
 DUALLING
 PERTH TO INVERNESS
 Pitlochry to Killiecrankie


Drawing title



Environmental Statement
View from Existing A9

Sheet 3 of 4

Drawing Status	FINAL		
Scale	1:7,500	@ A3	DO NOT SCALE
Jacobs No.	B2140004		
BIM No.			
Drawing number	Figure 9.3c		Rev 0

This drawing is not to be used in whole or part other than for the intended purpose and project as defined on this drawing. Refer to the contract for full terms and conditions.

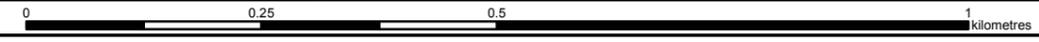

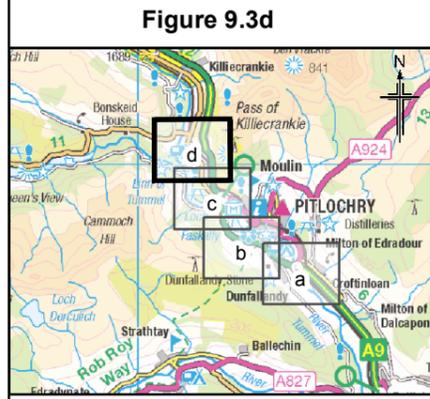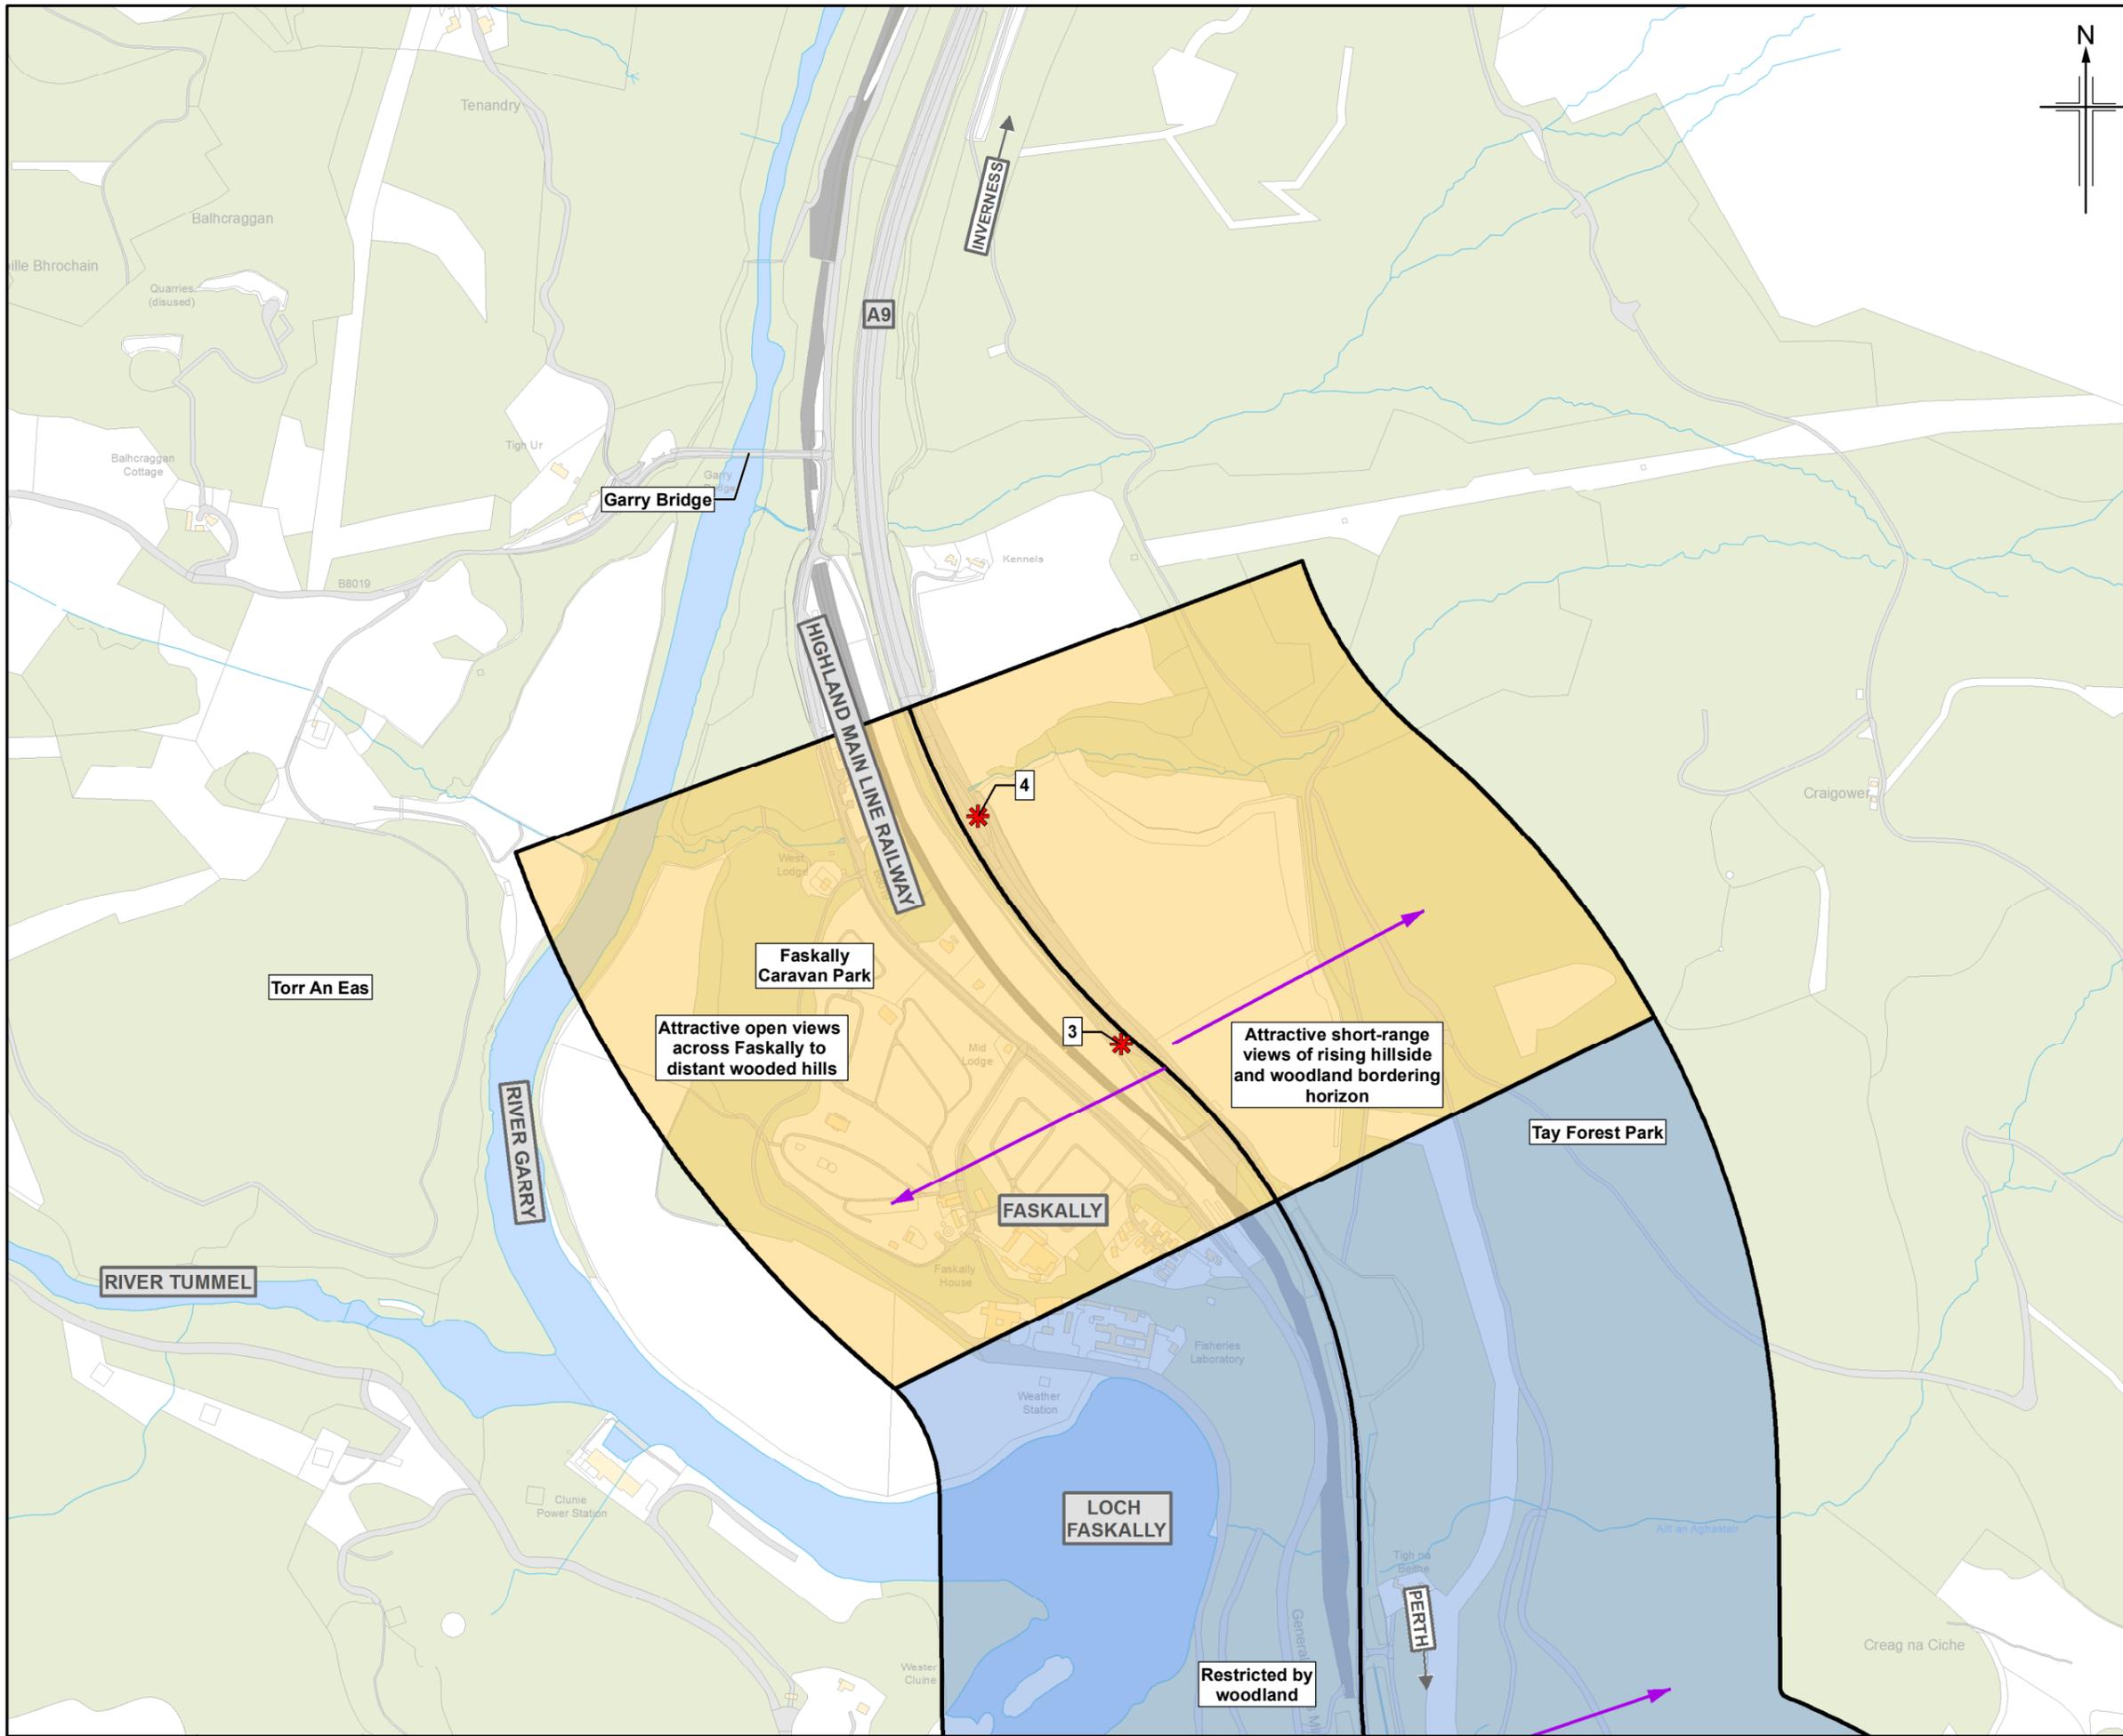

- Legend**
- Open views
 - Intermittent views
 - Restricted views
 - * Lay-by
 - Key views from the road

0	DEC 2017	ES Publication	EM	KP	ML	AJG
Rev.	Rev. Date	Purpose of revision	Orig/Dwn	Checkd	Rev'd	Apprv'd

JACOBS
 95 Bothwell Street, Glasgow, G2 7HX, UK.
 Tel: +44(0)141 243 8000
 www.jacobs.com

Client

 TRANSPORT SCOTLAND
 COMHÌSHAL ALBA

Project

A9
 DUALLING
 PERTH TO INVERNESS
 Pitlochry to Killiecrankie

Drawing title

**Environmental Statement
 View from Existing A9**

Sheet 4 of 4

Drawing Status	FINAL		
Scale	1:7,500	@ A3	DO NOT SCALE
Jacobs No.	B2140004		
BIM No.			
Drawing number	Figure 9.3d		Rev 0

This drawing is not to be used in whole or part other than for the intended purpose and project as defined on this drawing. Refer to the contract for full terms and conditions.