

Legend

- Proposed scheme (DMRB Stage 3 design)
- SuDS Retention pond/wetland
- 500m Study area
- Minor watercourses
- Flood model extents

Drainage Catchments

- A
- B
- C
- D1
- D2
- E
- F
- G
- H
- I

Rev.	Rev. Date	Purpose of revision	Orig/Dwn	Checkd	Rev'd	Apprv'd
0	DEC 2017	ES Publication	EM	DL	JP	AJG

JACOBS
95 Bothwell Street, Glasgow, G2 7HX, UK.
Tel: +44(0)141 243 8000
www.jacobs.com


Client
TRANSPORT SCOTLAND
COMHSHAL ALBA



Project
A9 DUALLING
PERTH TO INVERNESS
Pitlochry to Killiecrankie

Drawing title
**Environmental Statement
Drainage Catchments**

Sheet 1 of 3

Drawing Status	FINAL
Scale	1:10,000 @ A3 DO NOT SCALE
Jacobs No.	B2140004
BIM No.	
Drawing number	Figure 11.4a
Rev	0

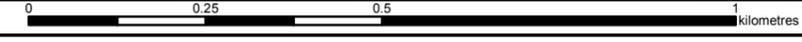

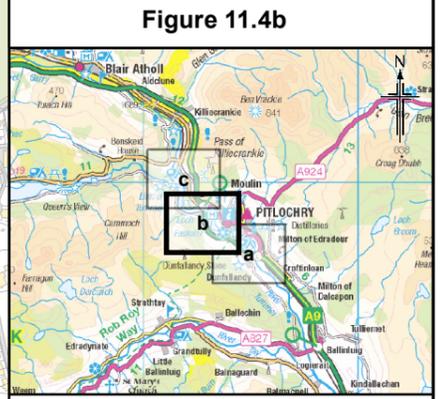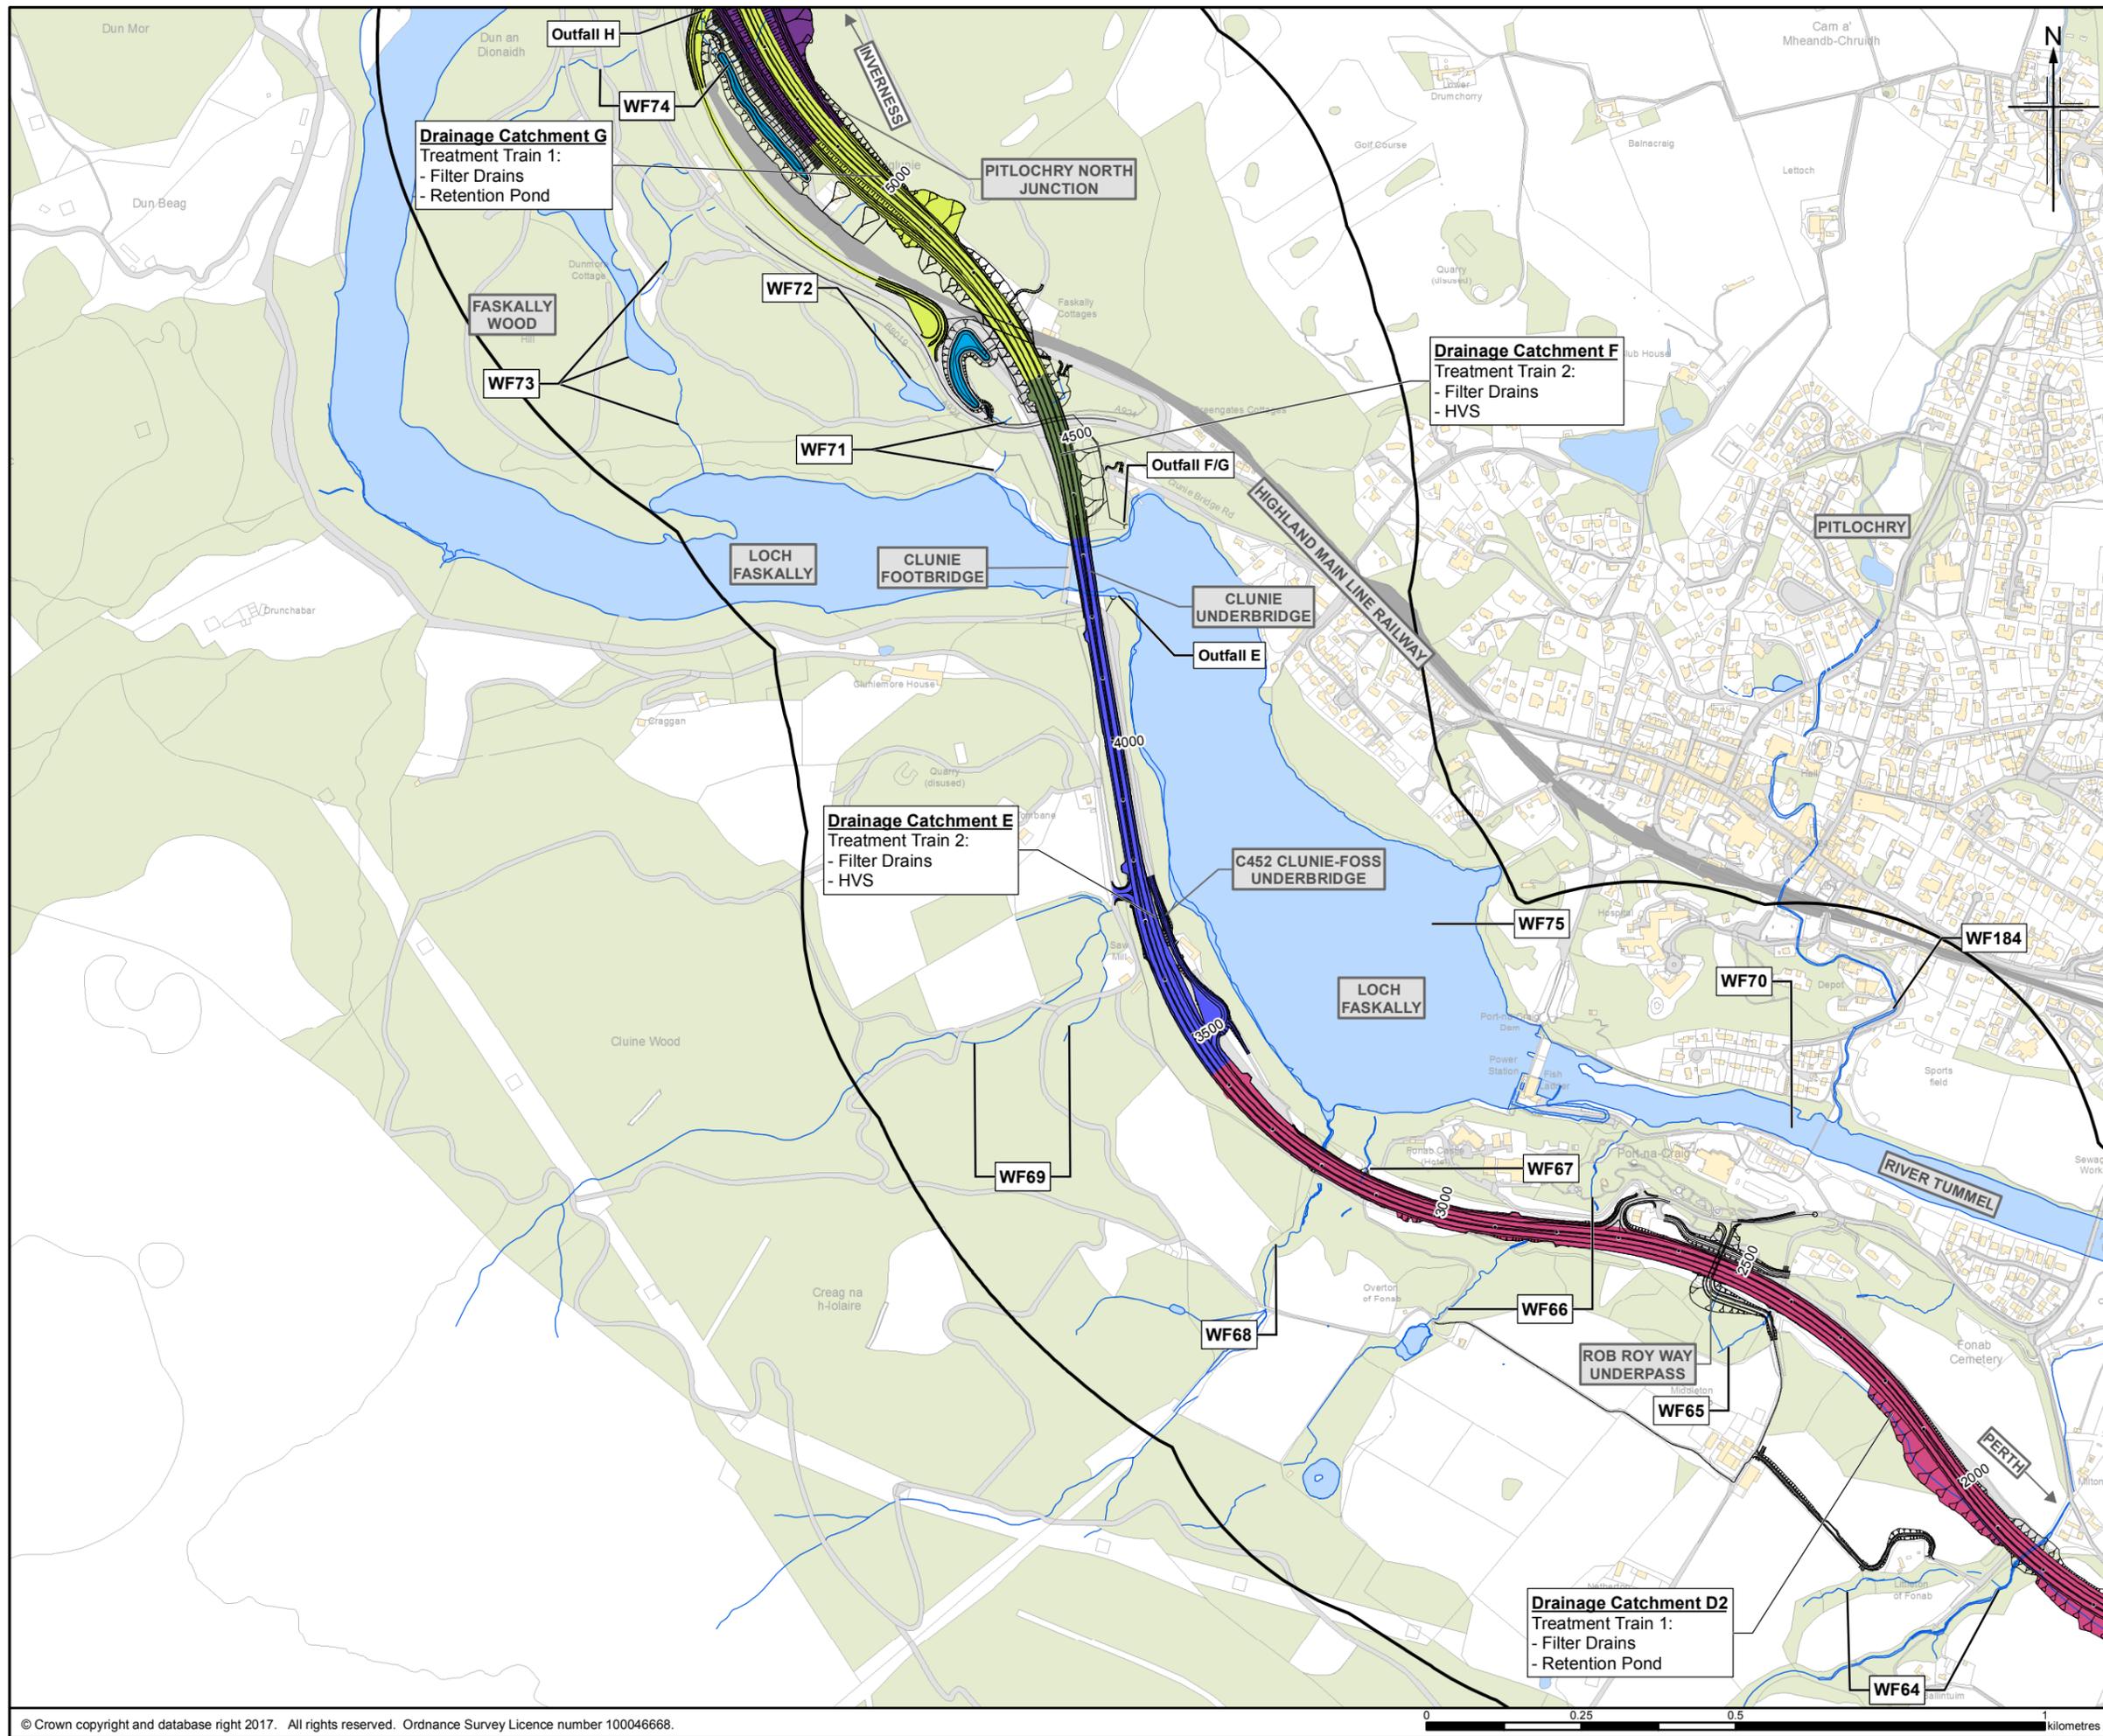

Legend

- Proposed scheme (DMRB Stage 3 design)
- SuDS Retention pond/wetland
- 500m Study area
- Minor watercourses
- Flood model extents

Drainage Catchments

- A
- B
- C
- D1
- D2
- E
- F
- G
- H
- I

0	DEC 2017	ES Publication	EM	DL	JP	AJG
Rev.	Rev. Date	Purpose of revision	Orig/Dwn	Checkd	Rev'd	Apprv'd

JACOBS
95 Bothwell Street, Glasgow, G2 7HX, UK.
Tel: +44(0)141 243 8000
www.jacobs.com

Client
TRANSPORT SCOTLAND
COBHIDHAL ALBA



Project
A9 DUALLING
PERTH TO INVERNESS
Pitlochry to Killiecrankie

Drawing title
**Environmental Statement
Drainage Catchments**

Sheet 2 of 3

Drawing Status	FINAL
Scale	1:10,000 @ A3 DO NOT SCALE
Jacobs No.	B2140004
BIM No.	
Drawing number	Figure 11.4b
Rev	0

This drawing is not to be used in whole or part other than for the intended purpose and project as defined on this drawing. Refer to the contract for full terms and conditions.

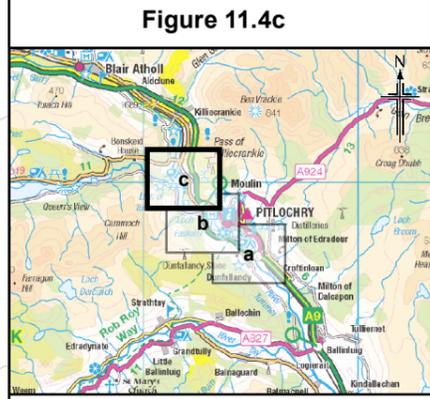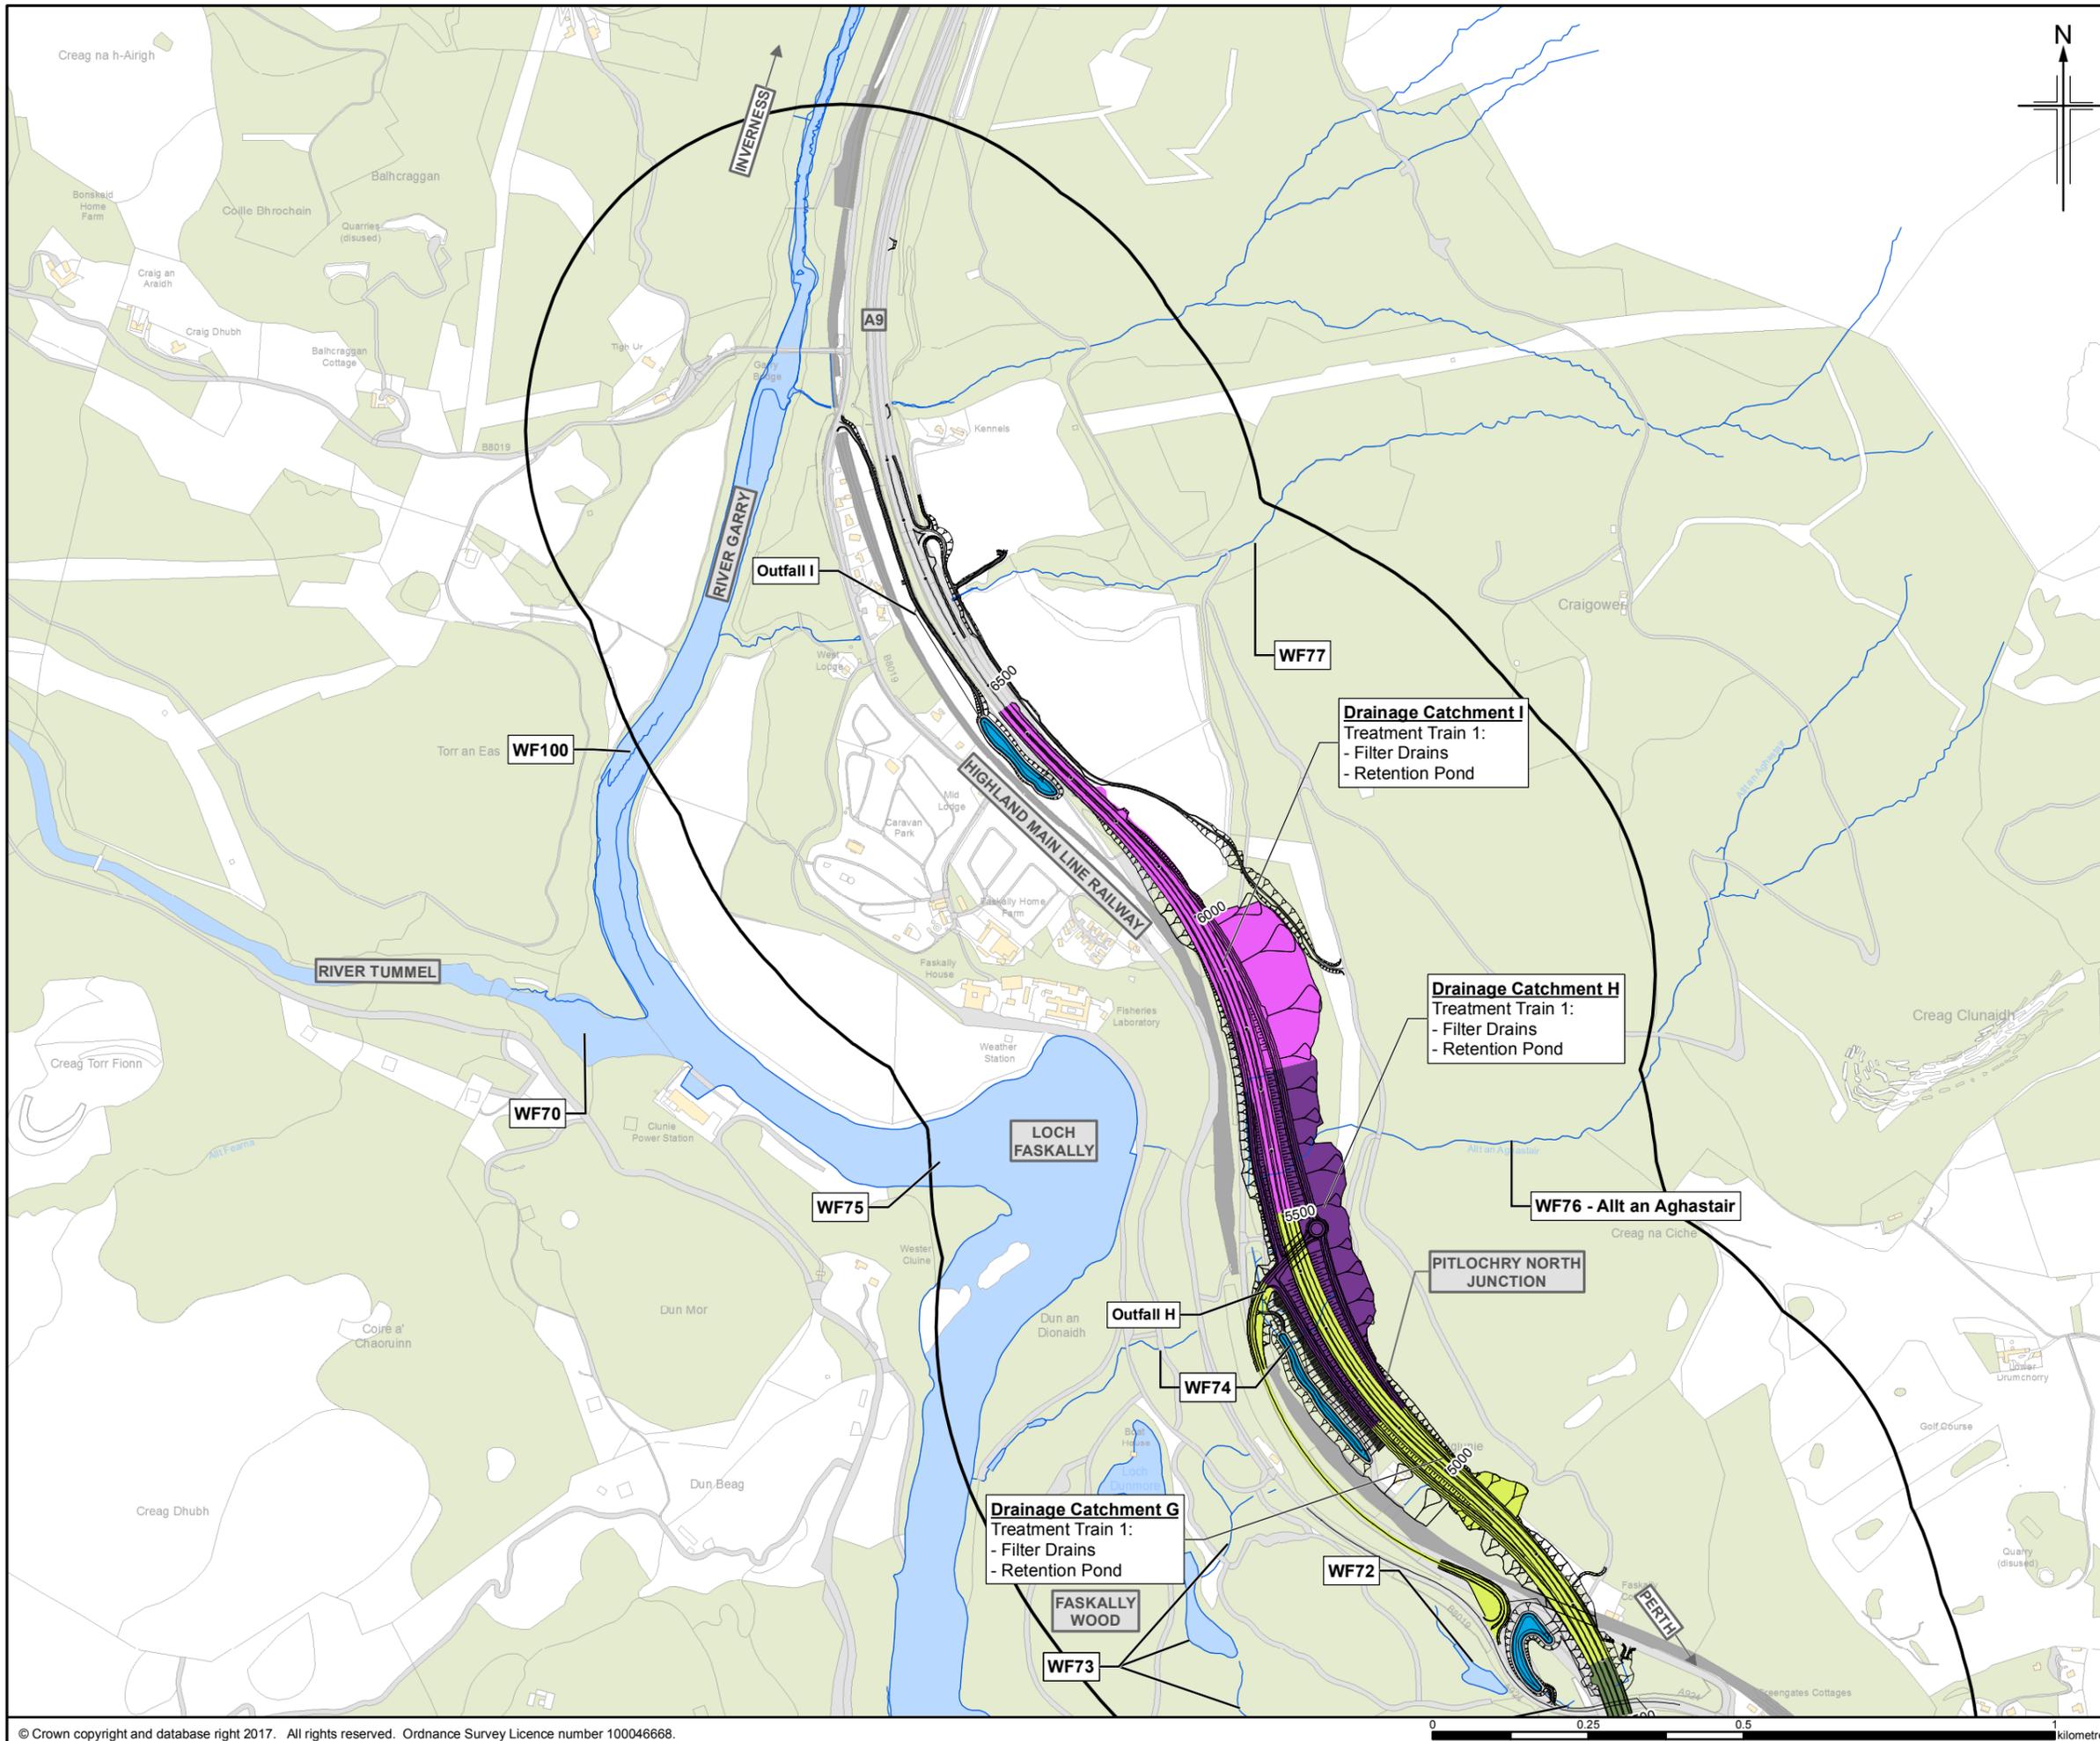

- Legend**
- Proposed scheme (DMRB Stage 3 design)
 - SuDS Retention pond/wetland
 - 500m Study area
 - Minor watercourses
 - Flood model extents
- Drainage Catchments**
- A
 - B
 - C
 - D1
 - D2
 - E
 - F
 - G
 - H
 - I

0	DEC 2017	ES Publication	EM	DL	JP	AJG
Rev.	Rev. Date	Purpose of revision	Orig/Dwn	Checkd	Rev'd	Apprv'd

JACOBS
 95 Bothwell Street, Glasgow, G2 7HX, UK.
 Tel: +44(0)141 243 8000
 www.jacobs.com

Client

 TRANSPORT SCOTLAND
 COMHÌTHAL ALBA

Project

A9 DUALLING
 PERTH TO INVERNESS
 Pitlochry to Killincknie

Drawing title
**Environmental Statement
 Drainage Catchments**

Drawing Status	FINAL	Sheet 3 of 3
Scale	1:10,000 @ A3	DO NOT SCALE
Jacobs No.	B2140004	
BIM No.		
Drawing number	Figure 11.4c	Rev 0

This drawing is not to be used in whole or part other than for the intended purpose and project as defined on this drawing. Refer to the contract for full terms and conditions.

