

- Legend**
- Proposed scheme (DMRB Stage 3 design)
 - SuDS
 - 150m Study area
 - Phase 1 Habitat Survey**
 - Semi-natural broadleaved woodland
 - Plantation broadleaved woodland
 - Semi-natural coniferous woodland
 - Plantation coniferous woodland
 - Semi-natural mixed woodland
 - Dense/continuous scrub
 - Recently felled broadleaved woodland
 - Semi-improved neutral grassland
 - Improved grassland
 - Marsh/marshy grassland
 - Poor semi-improved grassland
 - Continuous bracken
 - Ruderal other tall herb and fern
 - Arable land
 - Amenity grassland
 - Caravan site
 - Buildings
 - Bare ground
 - Standing/Running water
 - Species-poor hedge with trees
 - Wall
 - Dry ditch
 - Scattered scrub
 - Broadleaved parkland/scattered trees
 - Coniferous parkland/scattered trees
 - Target note

0	DEC 2017	ES Publication	JCr	LM	PG	AJG
Rev.	Rev. Date	Purpose of revision	Orig/Dwn	Checkd	Rev'd	Apprv'd

JACOBS
95 Bothwell Street, Glasgow, G2 7HX, UK.
Tel: +44(0)141 243 8000
www.jacobs.com

Client
TRANSPORT SCOTLAND
COBHIDHAL ALBA

Project
A9 DUALLING
PERTH TO INVERNESS
Pitlochry to Killiecrankie


Drawing title



Environmental Statement
Phase 1 Habitat Survey

Sheet 1 of 4

Drawing Status	FINAL
Scale	1:7,500 @ A3 DO NOT SCALE
Jacobs No.	B2140004
BIM No.	
Drawing number	Figure 12.2a
Rev	0

This drawing is not to be used in whole or part other than for the intended purpose and project as defined on this drawing. Refer to the contract for full terms and conditions.

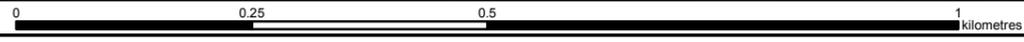

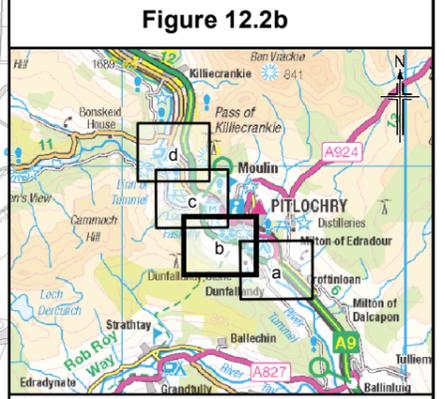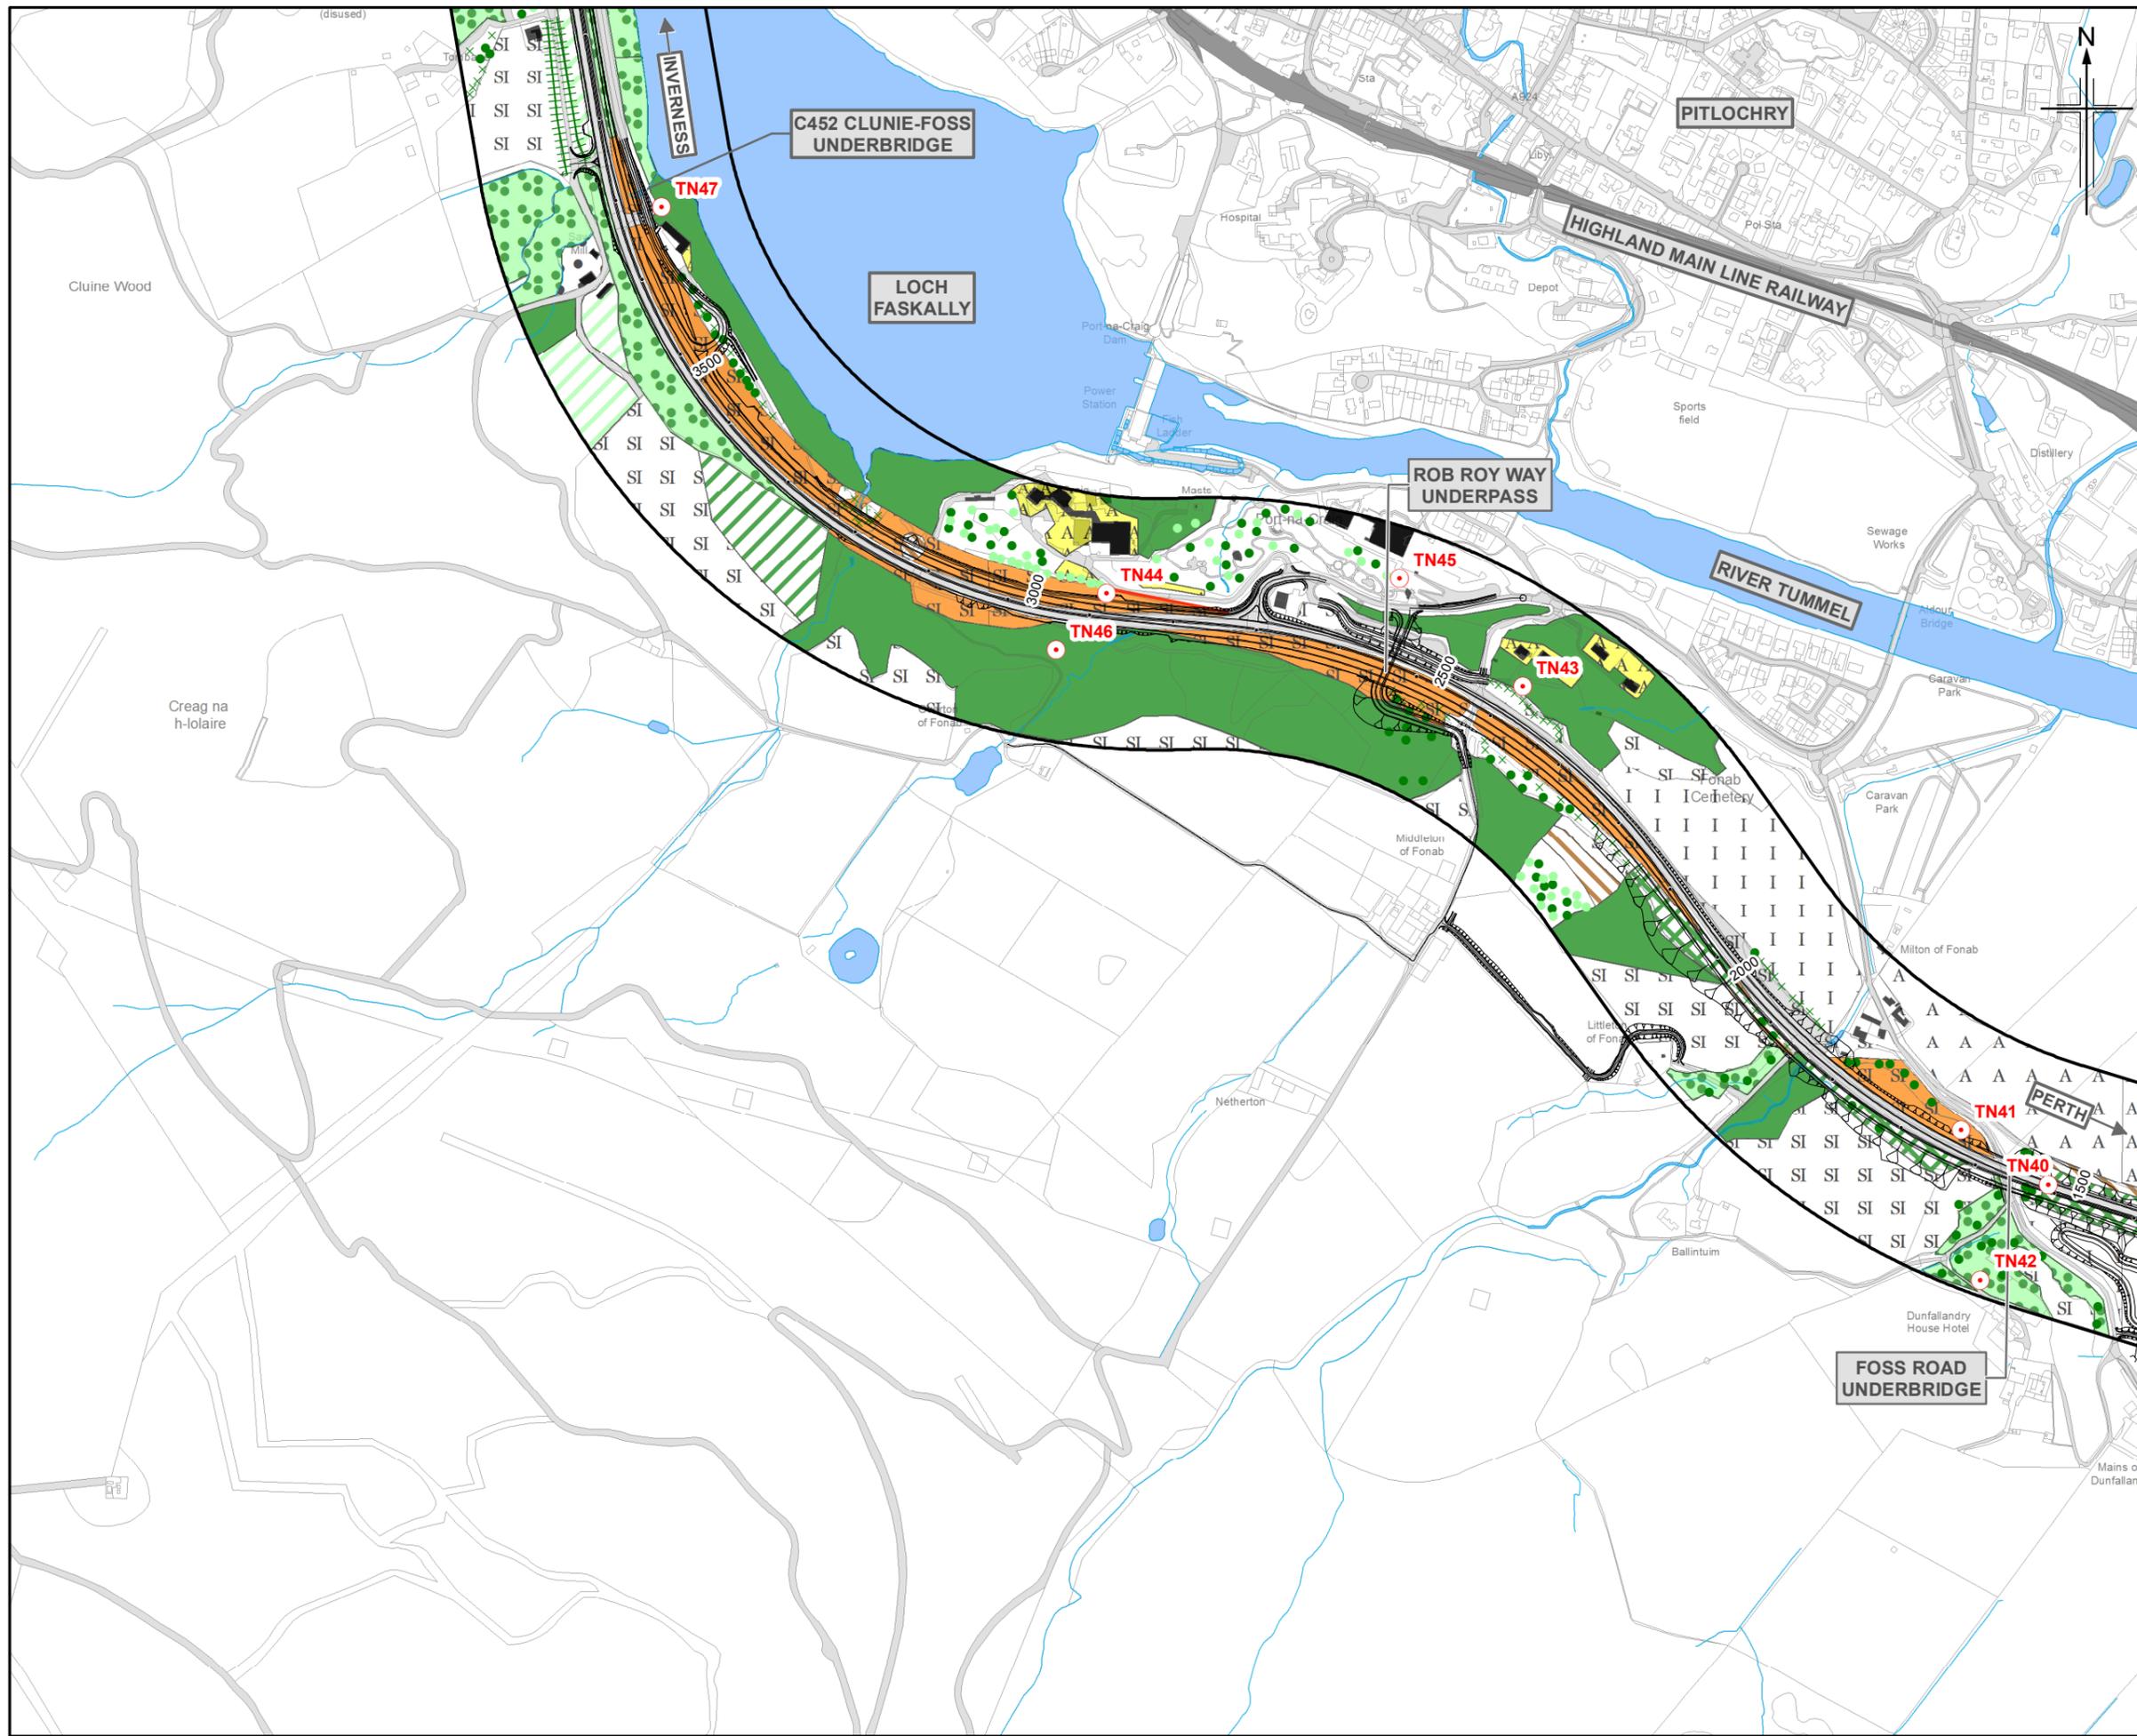

- Legend**
- Proposed scheme (DMRB Stage 3 design)
 - SuDS
 - 150m Study area
 - Phase 1 Habitat Survey**
 - Semi-natural broadleaved woodland
 - Plantation broadleaved woodland
 - Semi-natural coniferous woodland
 - Plantation coniferous woodland
 - Semi-natural mixed woodland
 - Dense/continuous scrub
 - Recently felled broadleaved woodland
 - Semi-improved neutral grassland
 - Improved grassland
 - Marsh/marshy grassland
 - Poor semi-improved grassland
 - Continuous bracken
 - Ruderal other tall herb and fern
 - Arable land
 - Amenity grassland
 - Caravan site
 - Buildings
 - Bare ground
 - Standing/Running water
 - Species-poor hedge with trees
 - Wall
 - Dry ditch
 - Scattered scrub
 - Broadleaved parkland/scattered trees
 - Coniferous parkland/scattered trees
 - Target note

0	DEC 2017	ES Publication	JCr	LM	PG	AJG
Rev.	Rev. Date	Purpose of revision	Orig/Dwn	Checked	Rev'd	Apprv'd

JACOBS
95 Bothwell Street, Glasgow, G2 7HX, UK.
Tel: +44(0)141 243 8000
www.jacobs.com

Client
TRANSPORT SCOTLAND
CORRIDOR ALBA



Project
A9 DUALLING
PERTH TO INVERNESS
Pitlochry to Killiecrankie

Drawing title

**Environmental Statement
Phase 1 Habitat Survey**

Sheet 2 of 4

Drawing Status	FINAL		
Scale	1:7,500	@ A3	DO NOT SCALE
Jacobs No.	B2140004		
BIM No.			
Drawing number	Figure 12.2b		Rev 0

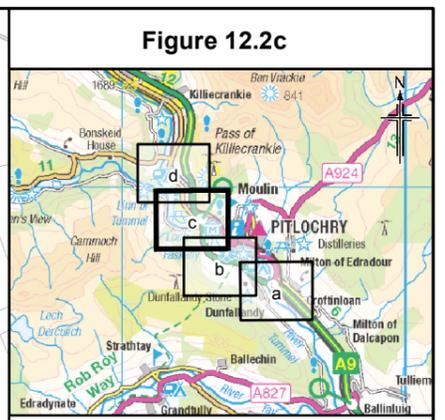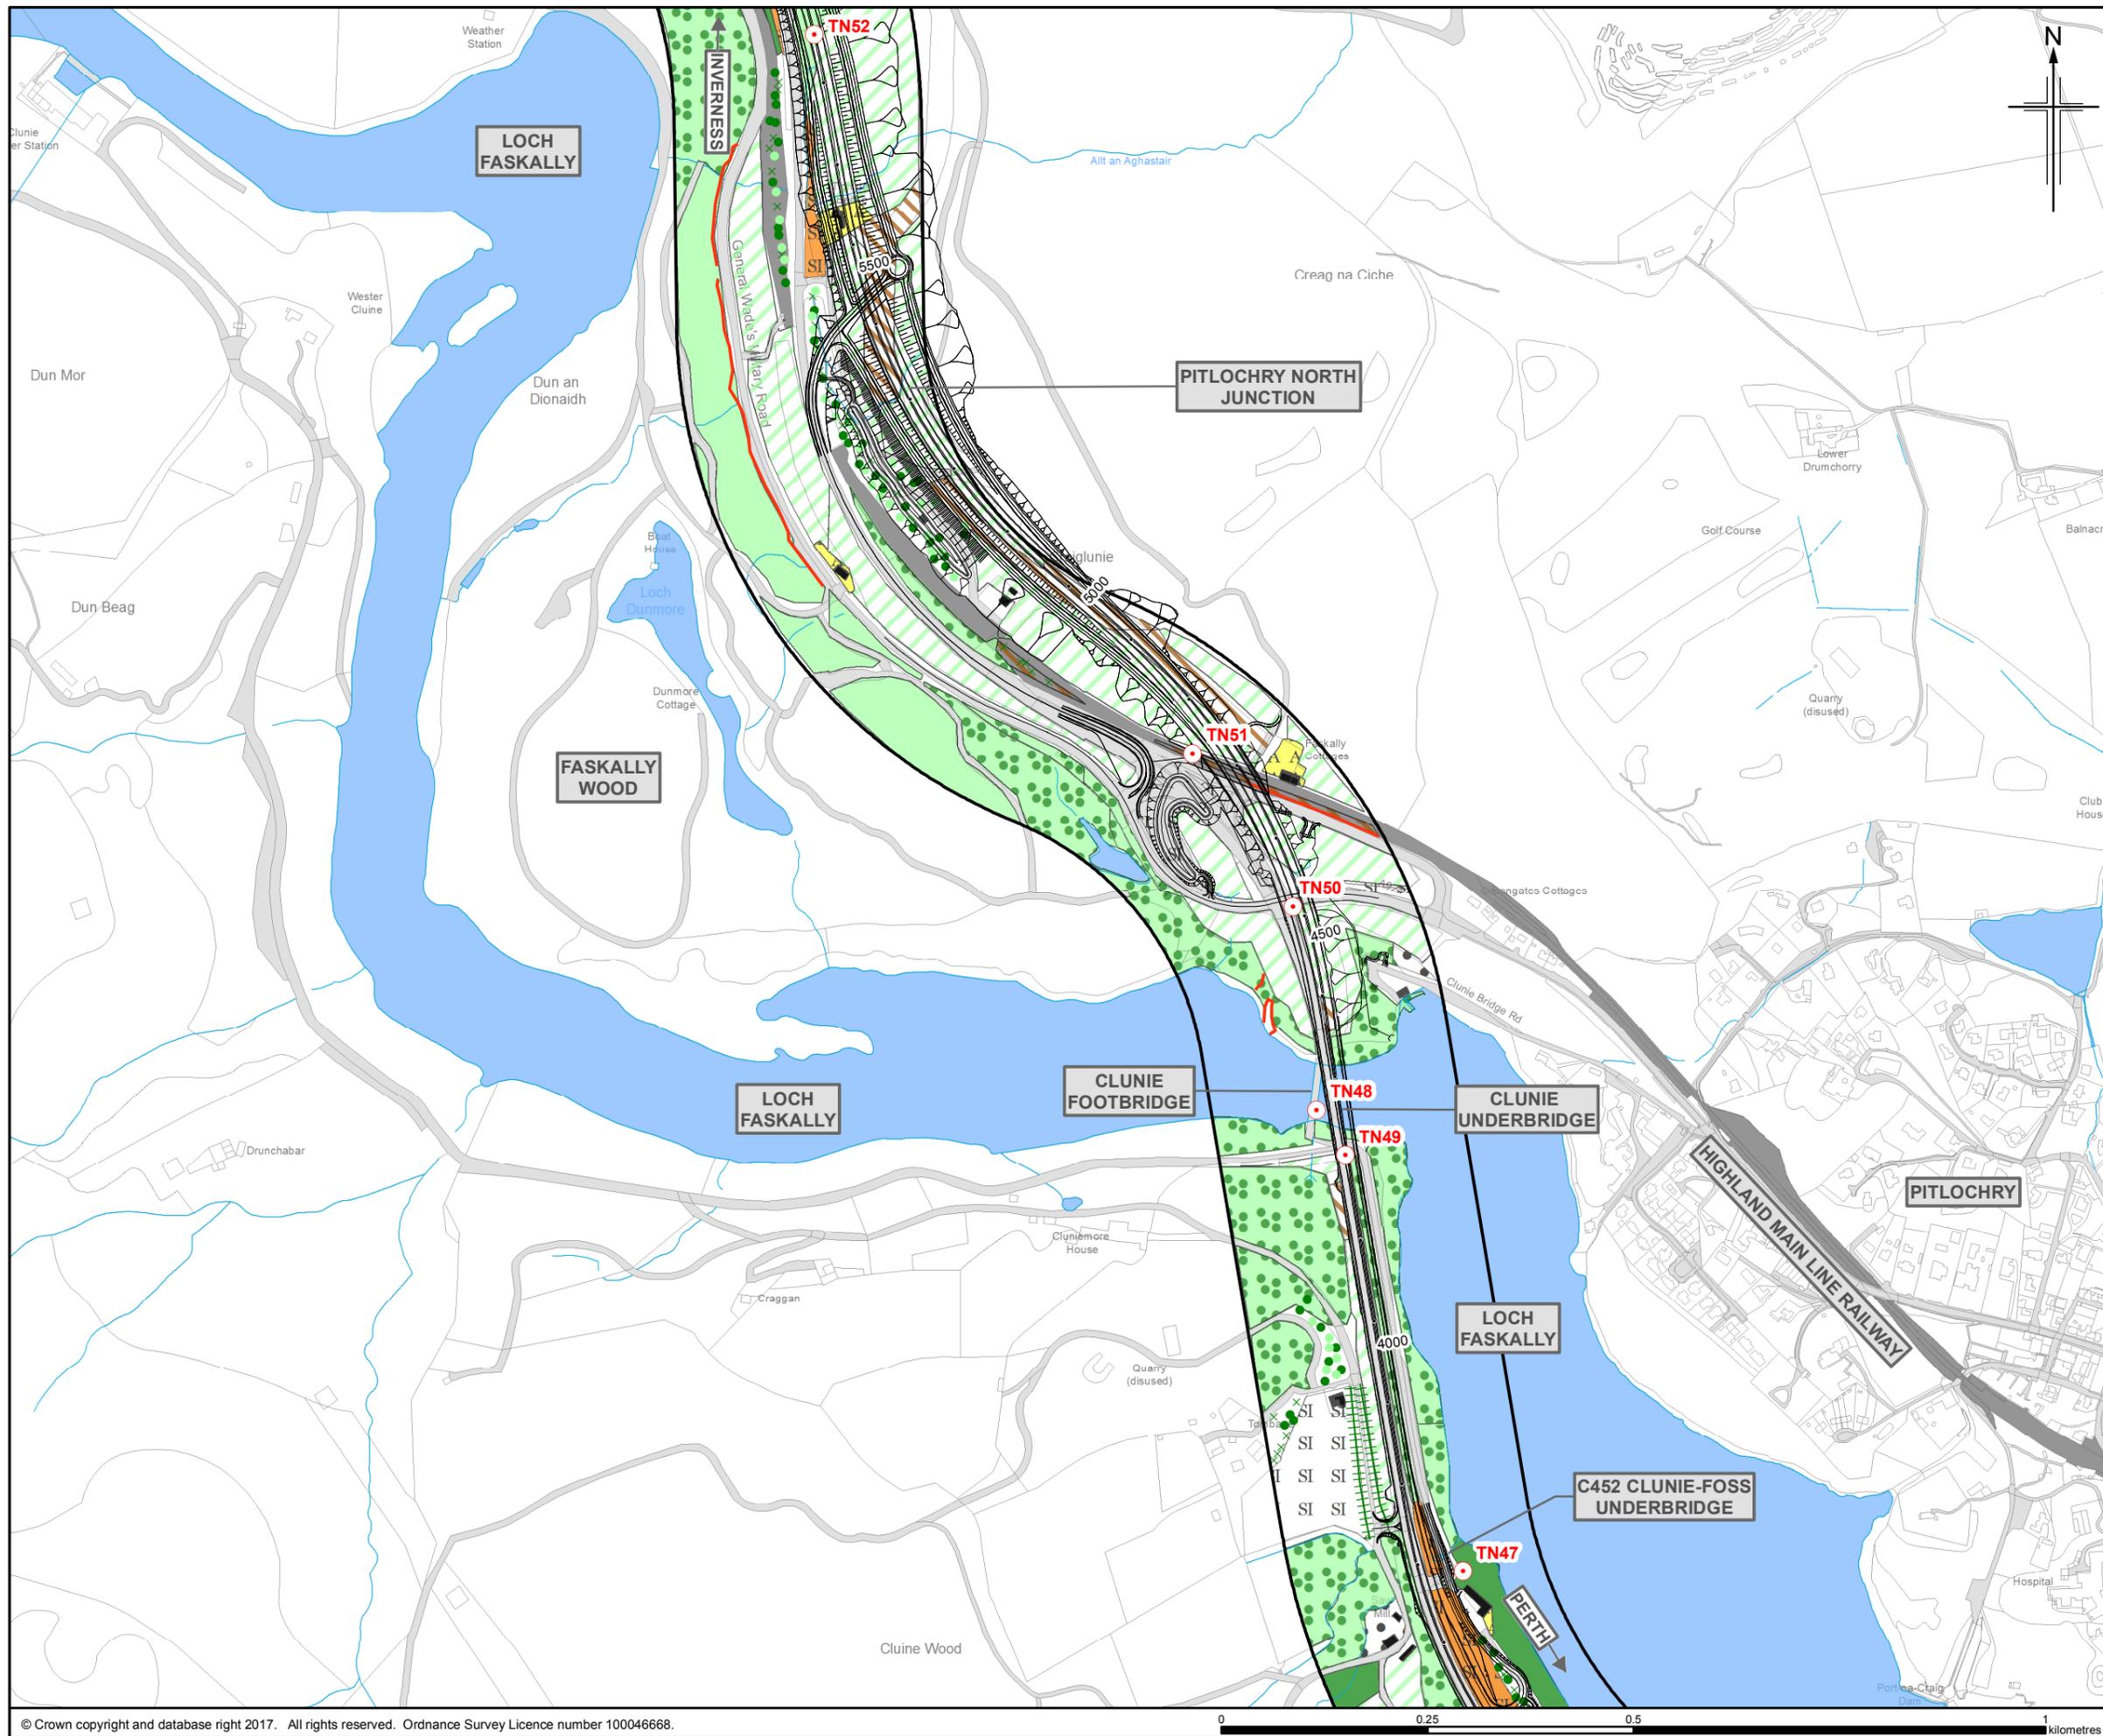

- Legend**
- Proposed scheme (DMRB Stage 3 design)
 - SuDS
 - 150m Study area
 - Phase 1 Habitat Survey**
 - Semi-natural broadleaved woodland
 - Plantation broadleaved woodland
 - Semi-natural coniferous woodland
 - Plantation coniferous woodland
 - Semi-natural mixed woodland
 - Dense/continuous scrub
 - Recently felled broadleaved woodland
 - Semi-improved neutral grassland
 - Improved grassland
 - Marsh/marshy grassland
 - Poor semi-improved grassland
 - Continuous bracken
 - Ruderal other tall herb and fern
 - Arable land
 - Amenity grassland
 - Caravan site
 - Buildings
 - Bare ground
 - Standing/Running water
 - Species-poor hedge with trees
 - Wall
 - Dry ditch
 - Scattered scrub
 - Broadleaved parkland/scattered trees
 - Coniferous parkland/scattered trees
 - Target note

0	DEC 2017	ES Publication	JCR	LM	PG	AJG
Rev.	Rev. Date	Purpose of revision	Orig/Dwn	Checked	Rev'd	Apprv'd

JACOBS
95 Bothwell Street, Glasgow, G2 7HX, UK.
Tel: +44(0)141 243 8000
www.jacobs.com

Client
TRANSPORT SCOTLAND
CORRIDOR ALBA



Project
A9 DUALLING
PERTH TO INVERNESS
Pitlochry to Killiecrankie

Drawing title
Environmental Statement
Phase 1 Habitat Survey

Sheet 3 of 4

Drawing Status	FINAL		
Scale	1:7,500	@ A3	DO NOT SCALE
Jacobs No.	B2140004		
BIM No.			
Drawing number	Figure 12.2c		Rev 0



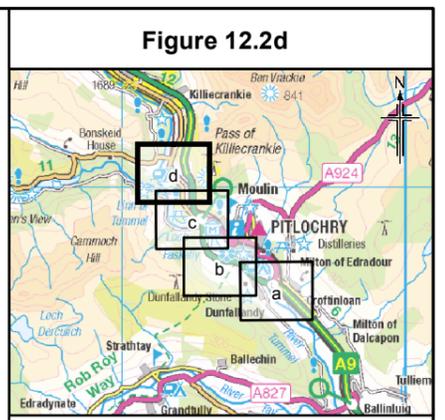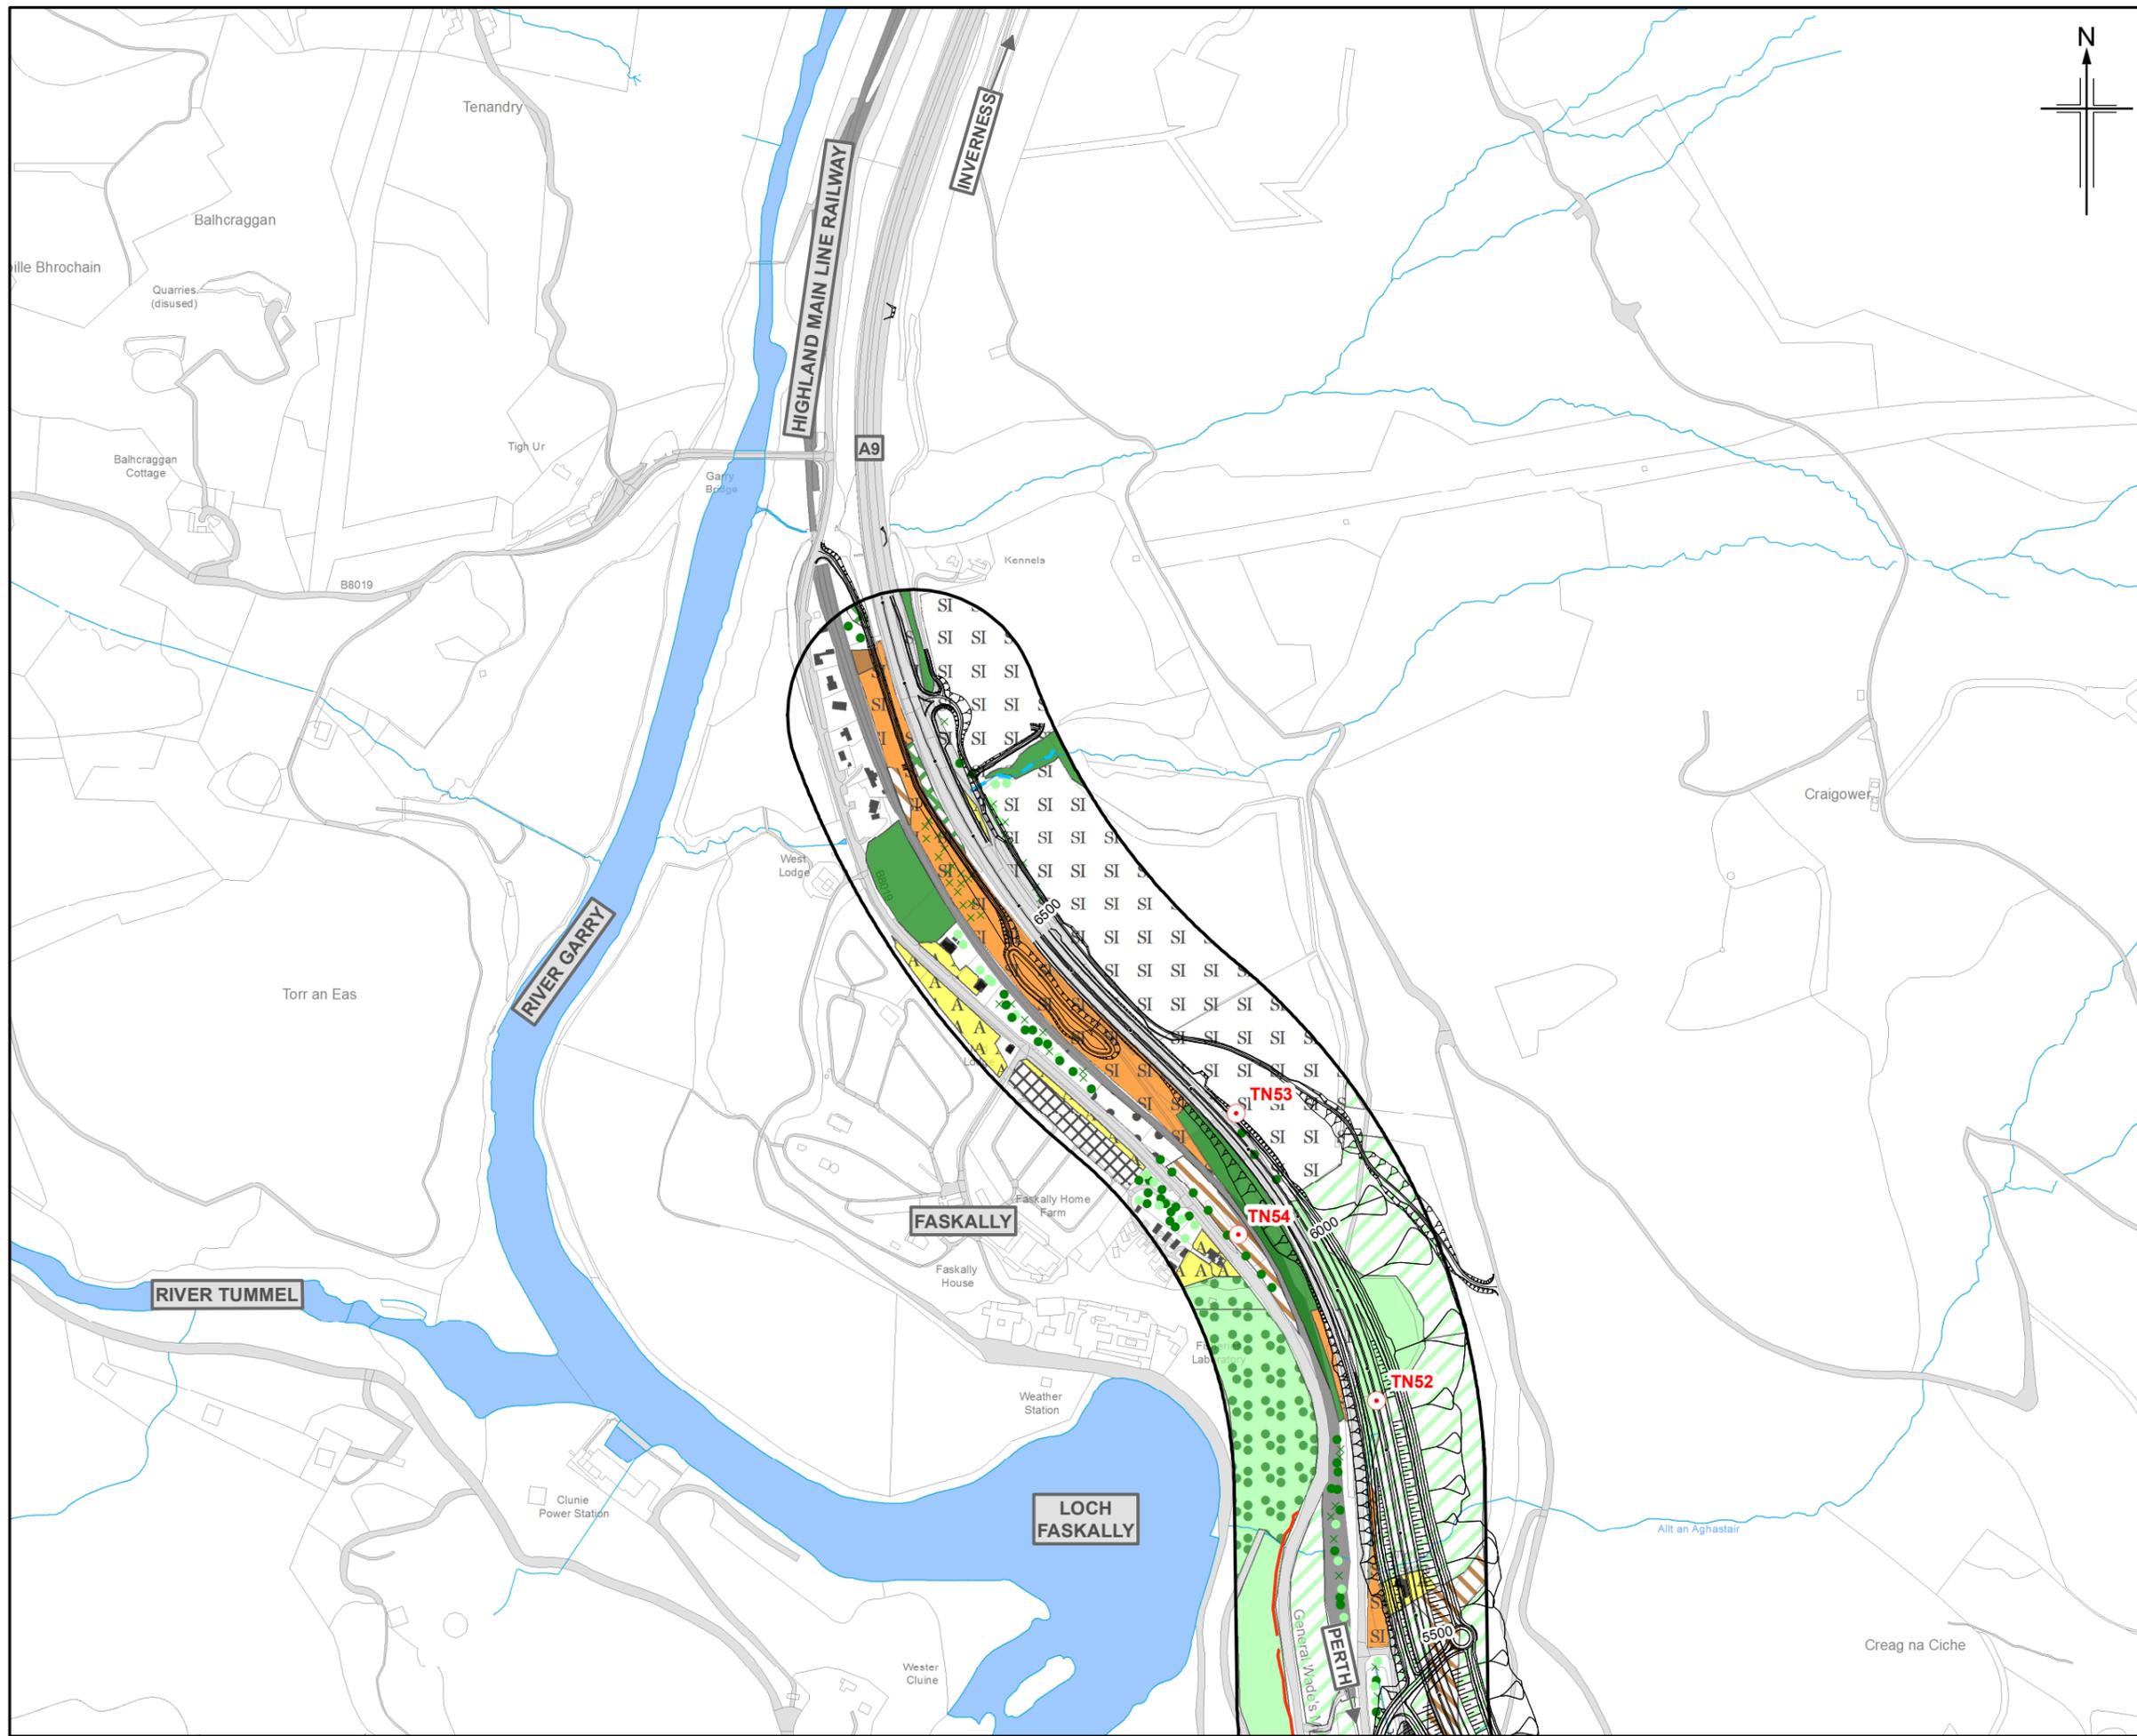

- Legend**
- Proposed scheme (DMRB Stage 3 design)
 - SuDS
 - 150m Study area
 - Phase 1 Habitat Survey**
 - Semi-natural broadleaved woodland
 - Plantation broadleaved woodland
 - Semi-natural coniferous woodland
 - Plantation coniferous woodland
 - Semi-natural mixed woodland
 - Dense/continuous scrub
 - Recently felled broadleaved woodland
 - Semi-improved neutral grassland
 - Improved grassland
 - Marsh/marshy grassland
 - Poor semi-improved grassland
 - Continuous bracken
 - Ruderal other tall herb and fern
 - Arable land
 - Amenity grassland
 - Caravan site
 - Buildings
 - Bare ground
 - Standing/Running water
 - Species-poor hedge with trees
 - Wall
 - Dry ditch
 - Scattered scrub
 - Broadleaved parkland/scattered trees
 - Coniferous parkland/scattered trees
 - Target note

0	DEC 2017	ES Publication	JCr	LM	PG	AJG
Rev.	Rev. Date	Purpose of revision	Orig/Dwn	Checked	Rev'd	Apprv'd

JACOBS
95 Bothwell Street, Glasgow, G2 7HX, UK.
Tel: +44(0)141 243 8000
www.jacobs.com

Client
TRANSPORT SCOTLAND
CORRIDOR ALBA

Project
A9 DUALLING
PERTH TO INVERNESS
Pitlochry to Killiecrankie

Drawing title
**Environmental Statement
Phase 1 Habitat Survey**

Sheet 4 of 4

Drawing Status	FINAL		
Scale	1:7,500	@ A3	DO NOT SCALE
Jacobs No.	B2140004		
BIM No.			
Drawing number	Figure 12.2d		Rev 0